


1 PP-EXISTING SITE PLAN

1 : 1250

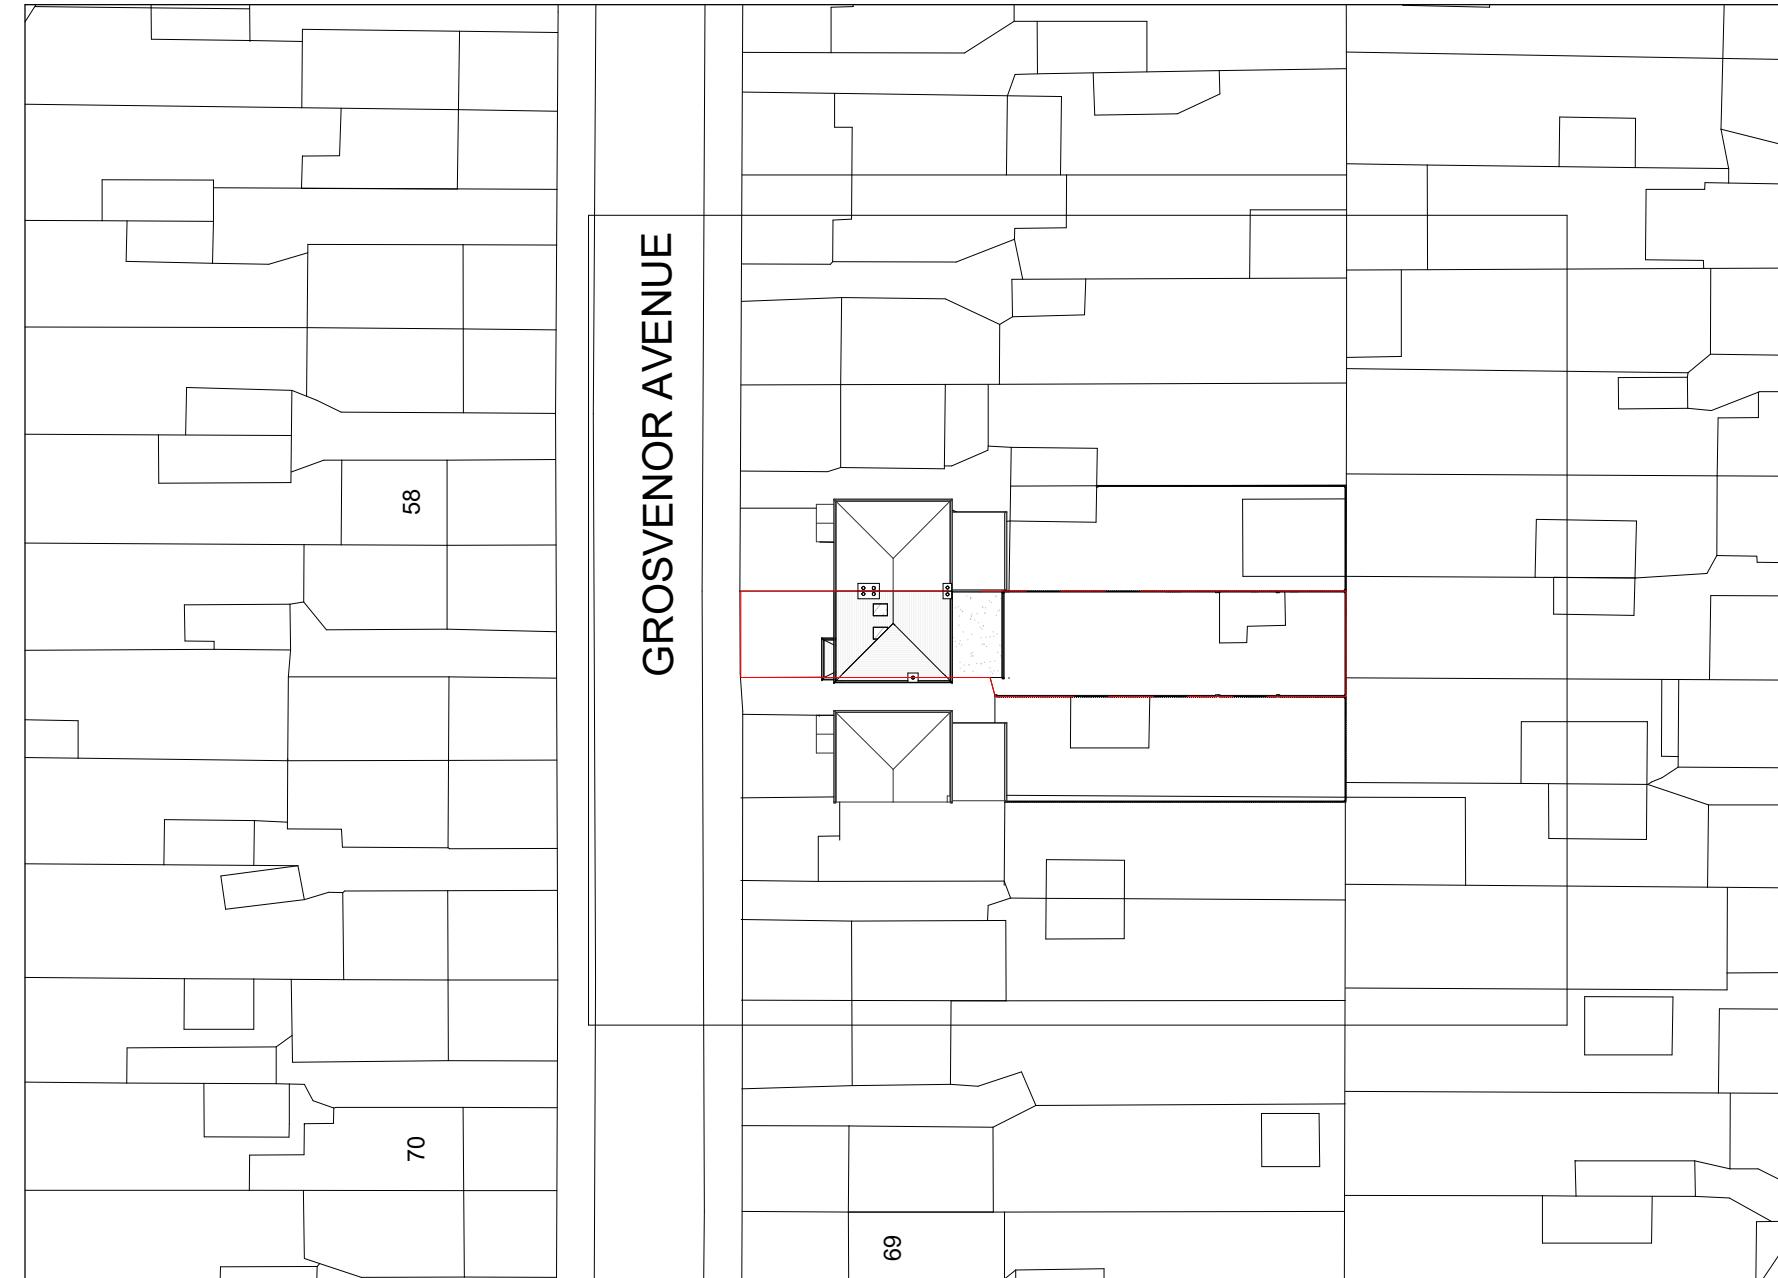

2 PP-EXISTING BLOCK PLAN

1 : 500

CLIENT

ABDUL JABBAR

THESE DRAWINGS WILL BE RECONCILED WITH UPPAL DESIGN QUOTATION. DRAWINGS TO BE READ IN CONJUNCTION WITH RELEVANT DRAWING AND SPECS. FIGURED DIMENSIONS REFER TO EXISTING BOUNDARY LINES ONLY. DIMENSIONS ARE FOR THE PURPOSES OF CONSTRUCTION ONLY. THE USES OF CONSTRUCTION MATERIALS OR LUMENS FOR CONTRACT PURPOSES, OR THE PLACEMENT OF CONSTRUCTION PHASES, IS THE RESPONSIBILITY OF THE CONTRACTOR. THIRD PARTY SUPPLIED TO TAKE THEIR OWN SURVEYS AND INTERNAL LAYOUTS ARE TO BE FINALIZED WITH PROJECT MANAGER ON SITE. THE PROJECT MANAGER WILL MAKE HIS OWN INITIAL ASSESSMENT OF DRAWINGS AND WILL NEED TO CONTACT US FOR ANY AMENDMENTS OR ALTERATIONS TO DRAWINGS IF REQUIRED AFTER HIS OWN ON SITE INVESTIGATION PRIOR TO COMMENCEMENT OF ANY BUILDING WORKS. DESIGN TEAM ACCEPT NO LIABILITY WHATSOEVER IF ANY ISSUES IN PROPOSED DESIGN NOT RAISED BY THE PROJECT MANAGER BEFORE COMMENCEMENT OF BUILDING WORKS. THE PROJECT MANAGER TO ORDER ALL STEEL WORKS AFTER SEEKING THE APPROVAL OF BUILDING CONTROL OFFICER. IN THE EVENT THAT A CONTRACTOR OTHER THAN UPPAL DESIGN IS APPOINTED TO EXECUTE THE WORKS, UPPAL DESIGN ACCEPT NO LIABILITY WHATSOEVER FOR THE SPECIFICATION, CALCULATION OR OTHER STRUCTURAL OR NON-STRUCTURAL INFORMATION AS IT SO EXISTS PERTAINING TO THE PROPOSED WORKS CONTAIN HEREWITHE.

REV DATE NOTES

PROJECT

57 GROSVENOR AVENUE, HAYES,  
UB4 8NN

DRAWING NO.

PP-18

REV.

DATE

06-12-22

DRAWN

FU As indicated@A3

SCALE

DRAWING TITLE

EXISTING SITE AND BLOCK  
PLAN

