



PP-PROPOSED NORTH SIDE ELEVATION

1 : 50

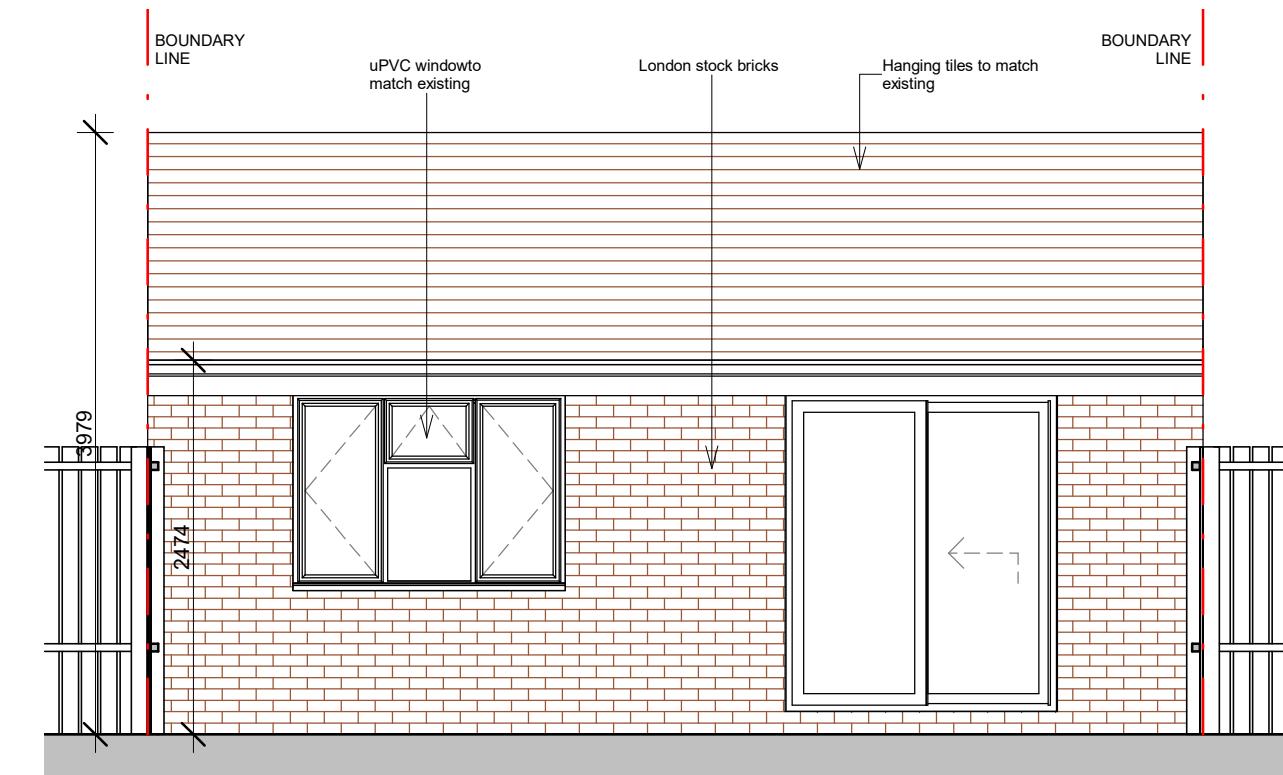


PP-PROPOSED FRONT ELEVATION

1 : 50

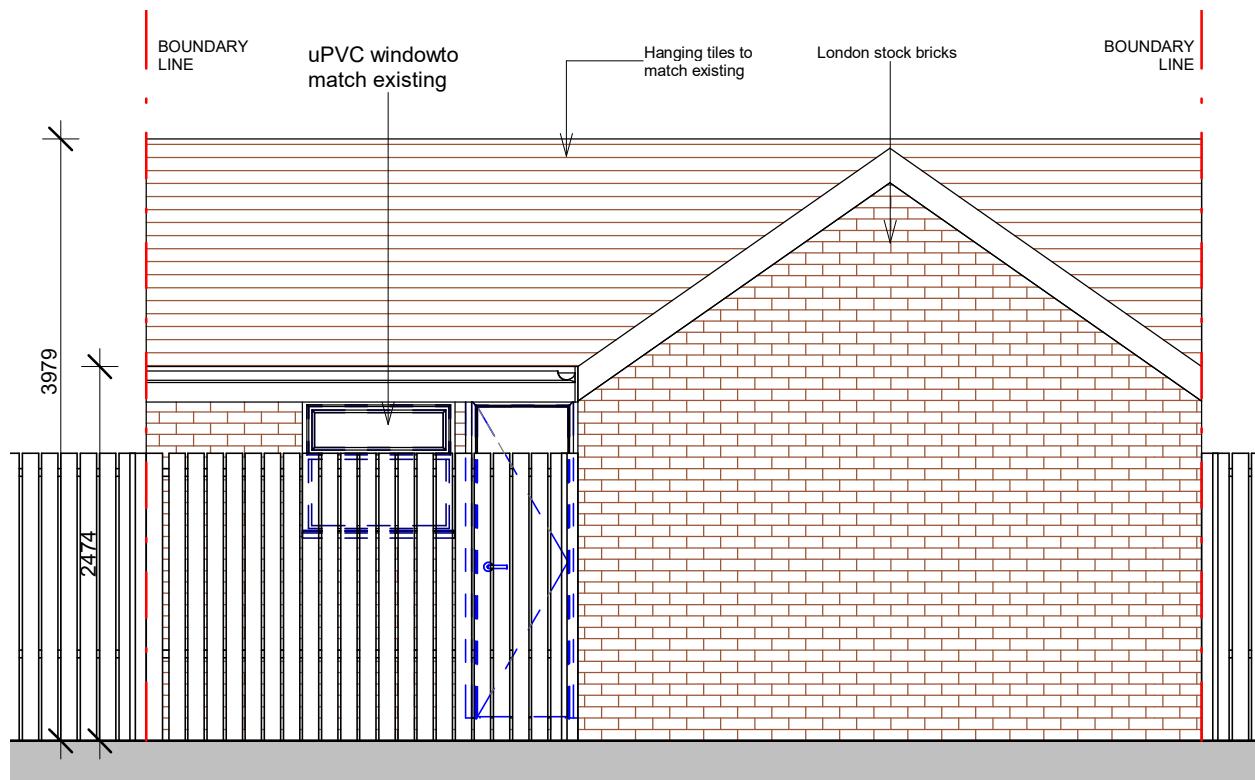

PP-PROPOSED REAR ELEVATION

1 : 50

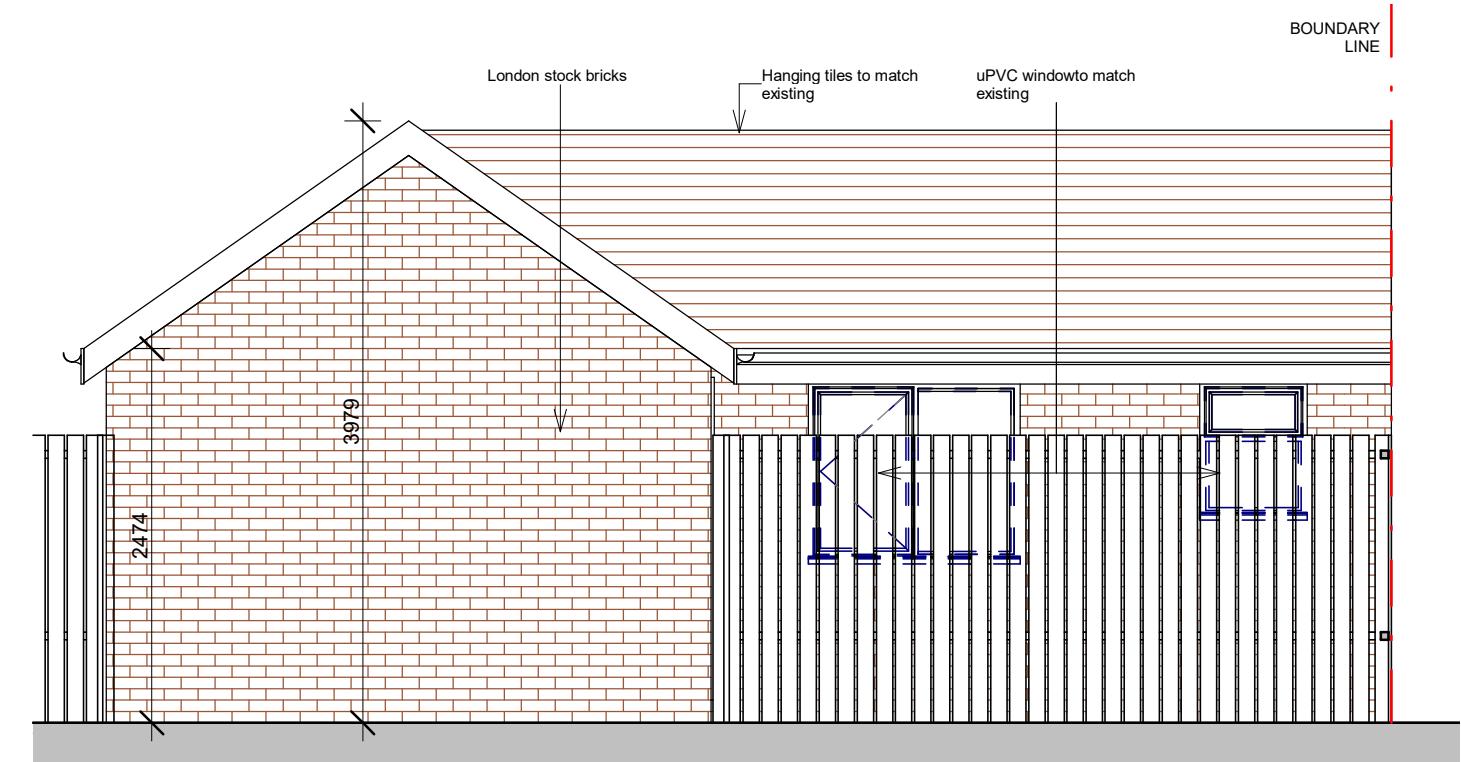

PP-PROPOSED SOUTH SIDE ELEVATION

1 : 50

CLIENT

ABDUL JABBAR

PROJECT

57 GROSVENOR AVENUE, HAYES,
UB4 8NN

DRAWING TITLE

PROPOSED ELEVATIONS

REV DATE NOTES

THESE DRAWINGS WILL BE RECONCILED WITH UPPAL DESIGN QUOTATION. DRAWINGS TO BE READ IN CONJUNCTION WITH RELEVANT DRAWING AND SPECS. FIGURED DIMENSIONS REFER TO THE COORDINATE SYSTEM FOR THE PLACEMENT OF DRAWINGS. DIMENSIONS ARE NOT FOR THE PLACEMENT OF CONSTRUCTION MATERIALS OR EQUIPMENT. CONTRACT DRAWINGS, OR THE PLACEMENT OF CONSTRUCTION MATERIALS, ARE THE RESPONSIBILITY OF THE CONTRACTOR. THIRD PARTY SUPPLIED TO THE OWNER, OWN DESIGNERS OR INTERNAL LAYOUTS ARE TO BE FINALIZED WITH PROJECT MANAGER ON SITE. THE PROJECT MANAGER WILL MAKE HIS OWN ON SITE ASSESSMENT OF DRAWINGS AND WILL NEED TO CONTACT US FOR ANY AMENDMENTS OR ALTERATIONS TO DRAWINGS IF REQUIRED AFTER HIS OWN ON SITE INVESTIGATION PRIOR TO COMMENCEMENT OF ANY BUILDING WORKS. DESIGN TEAM ACCEPT NO LIABILITY WHATSOEVER IF ANY ISSUES IN PROPOSED DESIGN NOT RAISED BY THE PROJECT MANAGER BEFORE COMMENCEMENT OF BUILDING WORKS. THE PROJECT MANAGER TO ORDER ALL STEEL WORKS AFTER SEEKING THE APPROVAL OF BUILDING CONTROL OFFICER. IN THE EVENT THAT A CONTRACTOR OTHER THAN UPPAL DESIGN IS APPOINTED TO EXECUTE THE WORKS, UPPAL DESIGN ACCEPT NO LIABILITY WHATSOEVER FOR THE SPECIFICATION, CALCULATION OR OTHER STRUCTURAL OR NON-STRUCTURAL INFORMATION AS IT SO EXISTS PERTAINING TO THE PROPOSED WORKS CONTAIN HERWITH.

DRAWING NO.
PP-03

REV.
1 : 50

DATE
24-06-23
DRAWN
FU
SCALE
1 : 50 @ A3

0m 2m 4m 6m 8m 10m
Meters @ 1:100 @ A3