


PP-PROPOSED NORTH SIDE ELEVATION

1 : 50




PP-PROPOSED FRONT ELEVATION

1 : 50

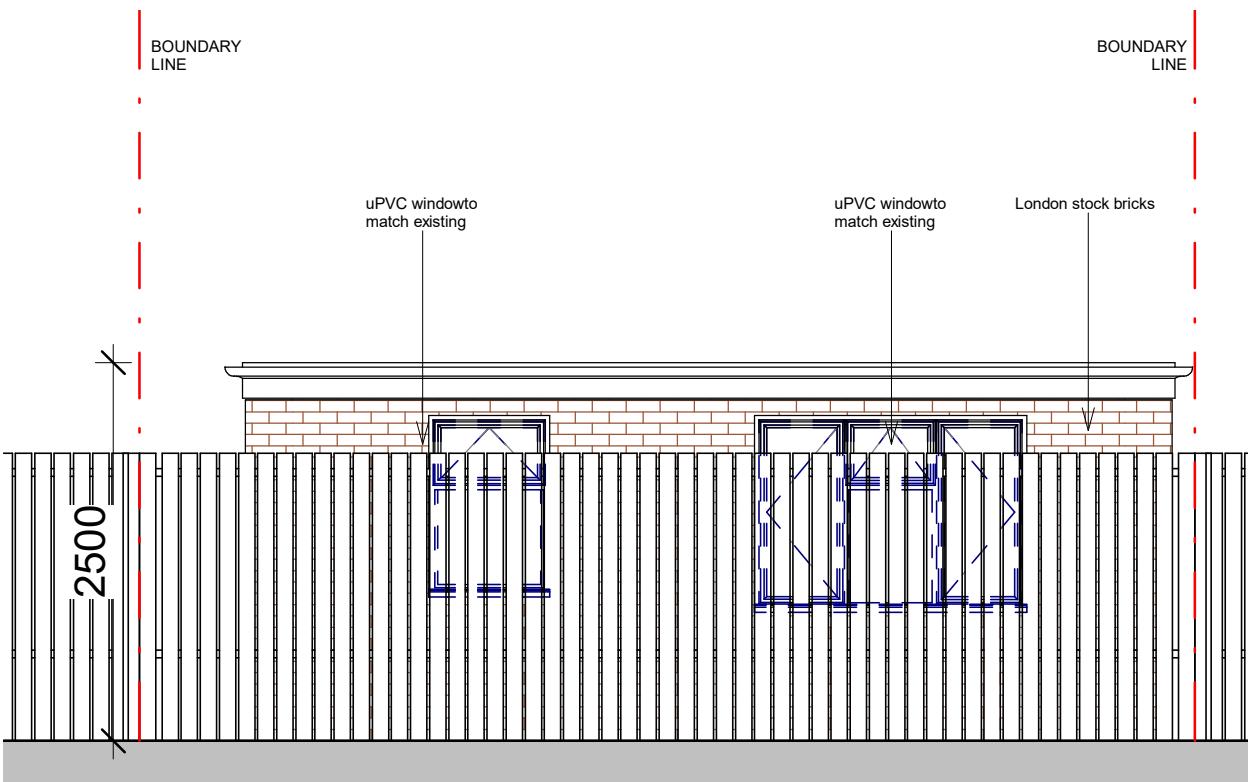

PP-PROPOSED REAR ELEVATION

1 : 50

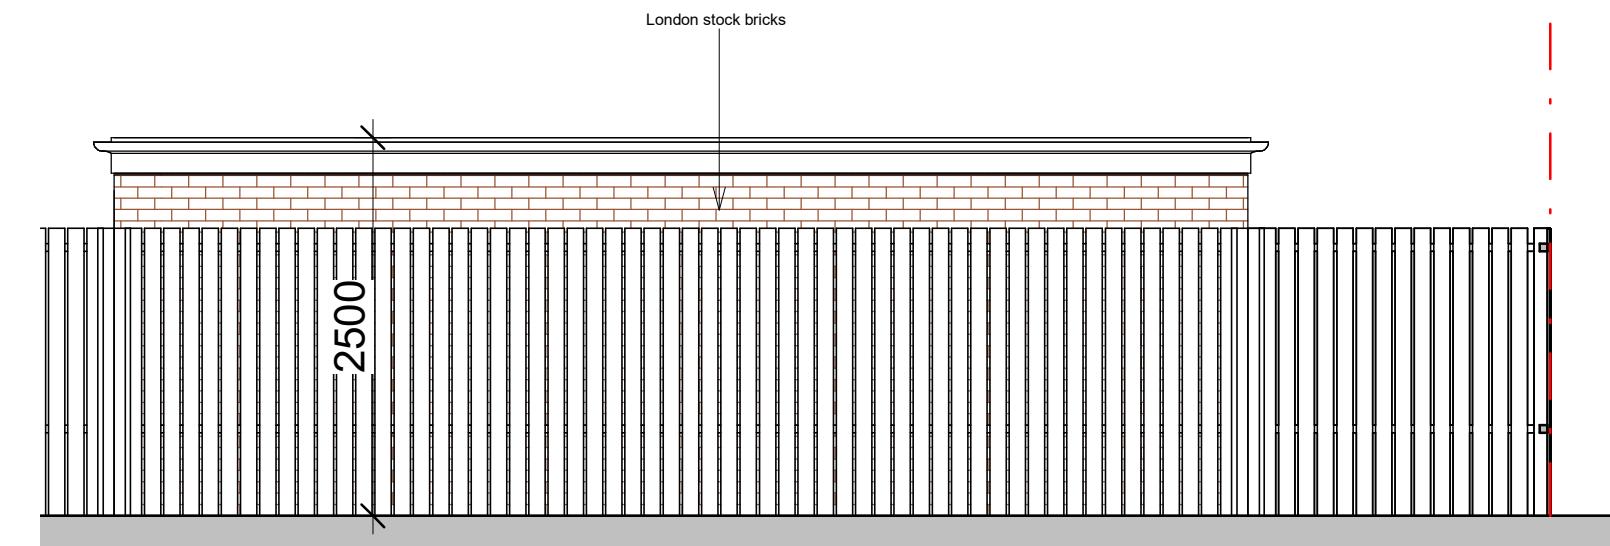

PP-PROPOSED SOUTH SIDE ELEVATION

1 : 50

CLIENT

ABDUL JABBAR

PROJECT

57 GROSVENOR AVENUE, HAYES,  
UB4 8NN

DRAWING TITLE

PROPOSED ELEVATIONS

DRAWING NO.

PP-03

REV.

R-1

DATE

04-01-24

DRAWN

1 : 50 @ A3

SCALE

0m 2m 4m 6m 8m 10m

Meters @ 1:100 @ A3

REV. DATE NOTES

THESE DRAWINGS WILL BE RECONCILED WITH UPPAL DESIGN QUOTATION. DRAWINGS TO BE READ IN CONJUNCTION WITH RELEVANT DRAWING AND SPECS. FIGURED DIMENSIONS REFER TO THE CENTER OF EXTERNAL WALLS ONLY. DIMENSIONS ARE FOR THE PLACEMENT OF EXTERNAL MATERIALS OR CONSTRUCTION. CONTRACTOR IS RESPONSIBLE FOR THE PLACEMENT OF INTERNAL MATERIALS. THIRD PARTY SUPPLIED TO THE PROJECT OWNERS. INTERNAL LAYOUTS ARE TO BE FINALIZED WITH PROJECT MANAGER ON SITE. THE PROJECT MANAGER WILL MAKE HIS OWN INITIAL ASSESSMENT OF DRAWINGS AND WILL NEED TO CONTACT US FOR ANY AMENDMENTS OR ALTERATIONS TO DRAWINGS IF REQUIRED AFTER HIS OWN ON SITE INVESTIGATION PRIOR TO COMMENCEMENT OF ANY BUILDING WORKS. DESIGN TEAM ACCEPT NO LIABILITY WHATSOEVER IF ANY ISSUES IN PROPOSED DESIGN NOT RAISED BY THE PROJECT MANAGER BEFORE COMMENCEMENT OF BUILDING WORKS. THE PROJECT MANAGER TO ORDER ALL STEEL WORKS AFTER SEEKING THE APPROVAL OF BUILDING CONTROL OFFICER. IN THE EVENT THAT A CONTRACTOR OTHER THAN UPPAL DESIGN IS APPOINTED TO EXECUTE THE WORKS, UPPAL DESIGN ACCEPT NO LIABILITY WHATSOEVER FOR THE SPECIFICATION, CALCULATION OR OTHER STRUCTURAL OR NON-STRUCTURAL INFORMATION AS IT SO EXISTS PERTAINING TO THE PROPOSED WORKS CONTAIN HEREWIT.