


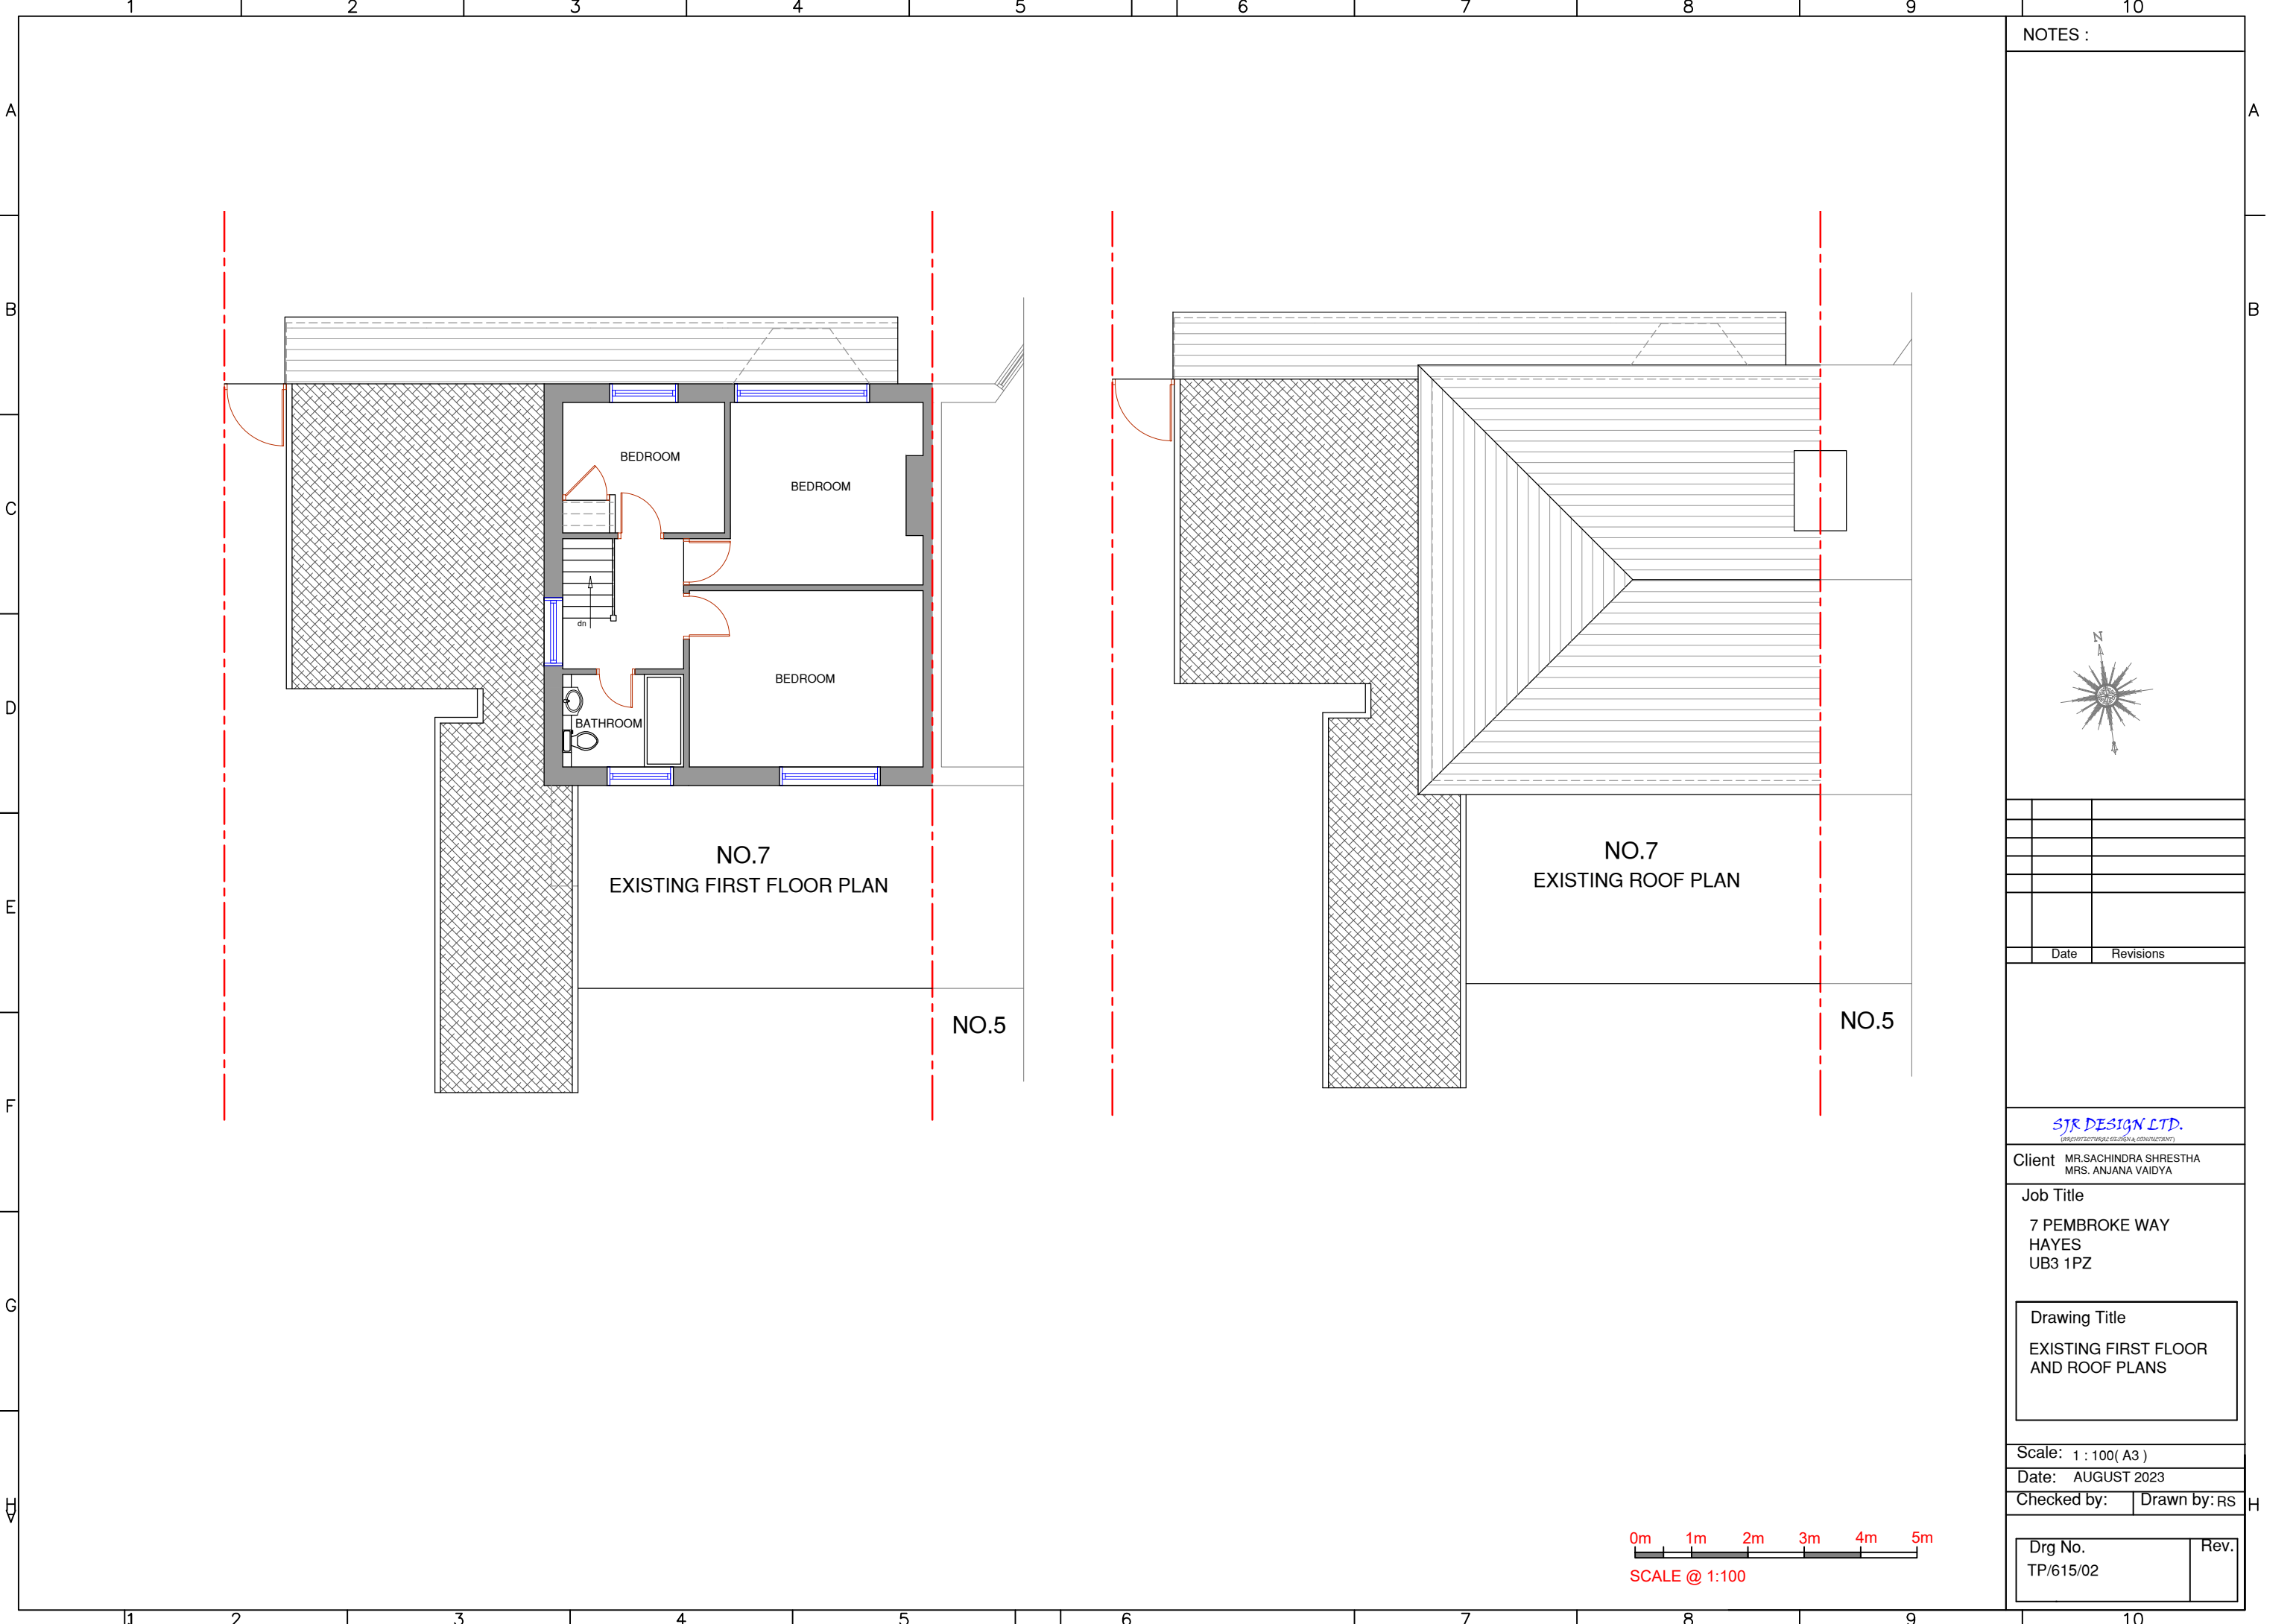

NOTES :



Date	Revisions
------	-----------

--	--

SJR DESIGN LTD.
(ARCHITECTURAL DESIGN & CONSTRUCTION)

Client MR.SACHINDRA SHRESTHA
MRS. ANJANA VAIDYA

Job Title
7 PEMBROKE WAY
HAYES
UB3 1PZ

Drawing Title
EXISTING FIRST FLOOR
AND ROOF PLANS

Scale: 1 : 100(A3)

Date: AUGUST 2023

Checked by: Drawn by: RS

Drg No. TP/615/02	Rev.
----------------------	------