




NO.7

EXISTING FRONT ELEVATION

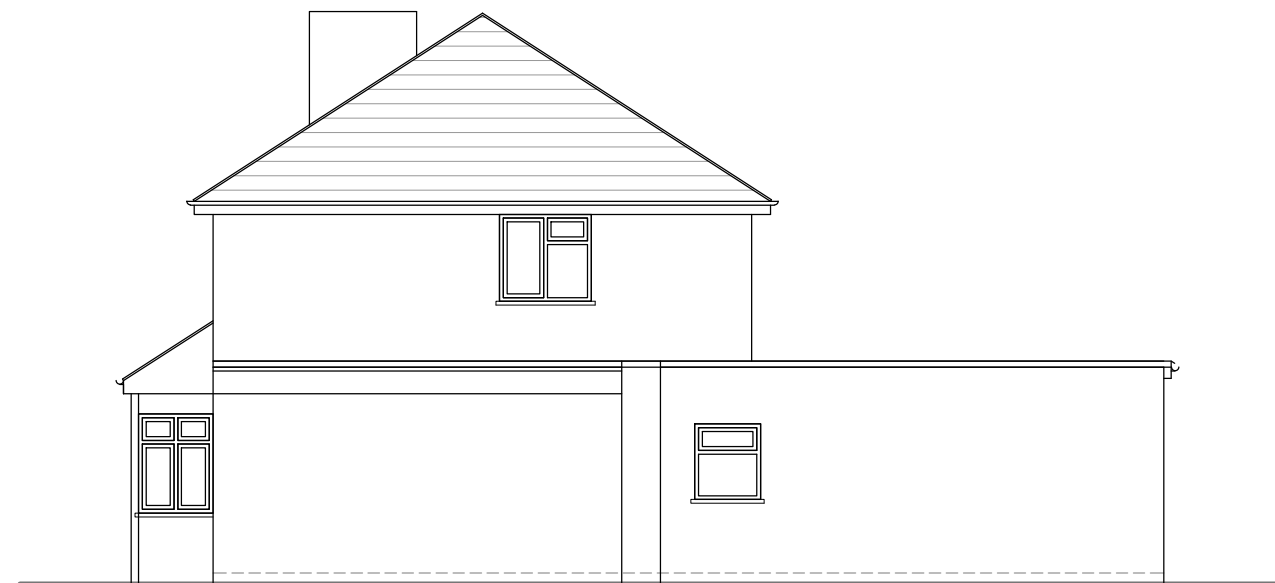


NO.7

EXISTING SIDE ELEVATION




NO.7

EXISTING REAR ELEVATION

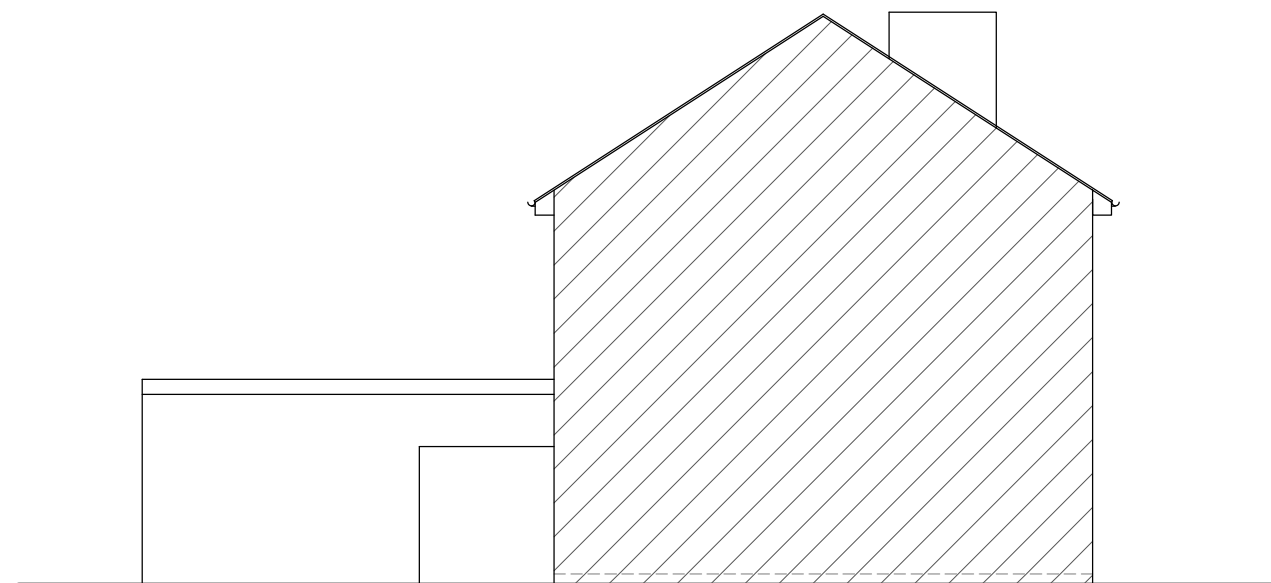

NO.7

EXISTING SIDE ELEVATION

 

SCALE @ 1:100

NOTES :

[illegible]

SJR DESIGN LTD.

Client MR.SACHINDRA SHRESTHA
MRS. ANJANA VAIDYA

Job Title

7 PEMBROKE WAY
HAYES
UB3 1PZ

Drawing Title
EXISTING ELEVATIONS

Scale: 1 : 100 (A3)

Date: AUGUST 2023

Date: 15/08/2023	
Checked by:	Drawn by: RS H

Drg No.
TP/615/03

Rev.