

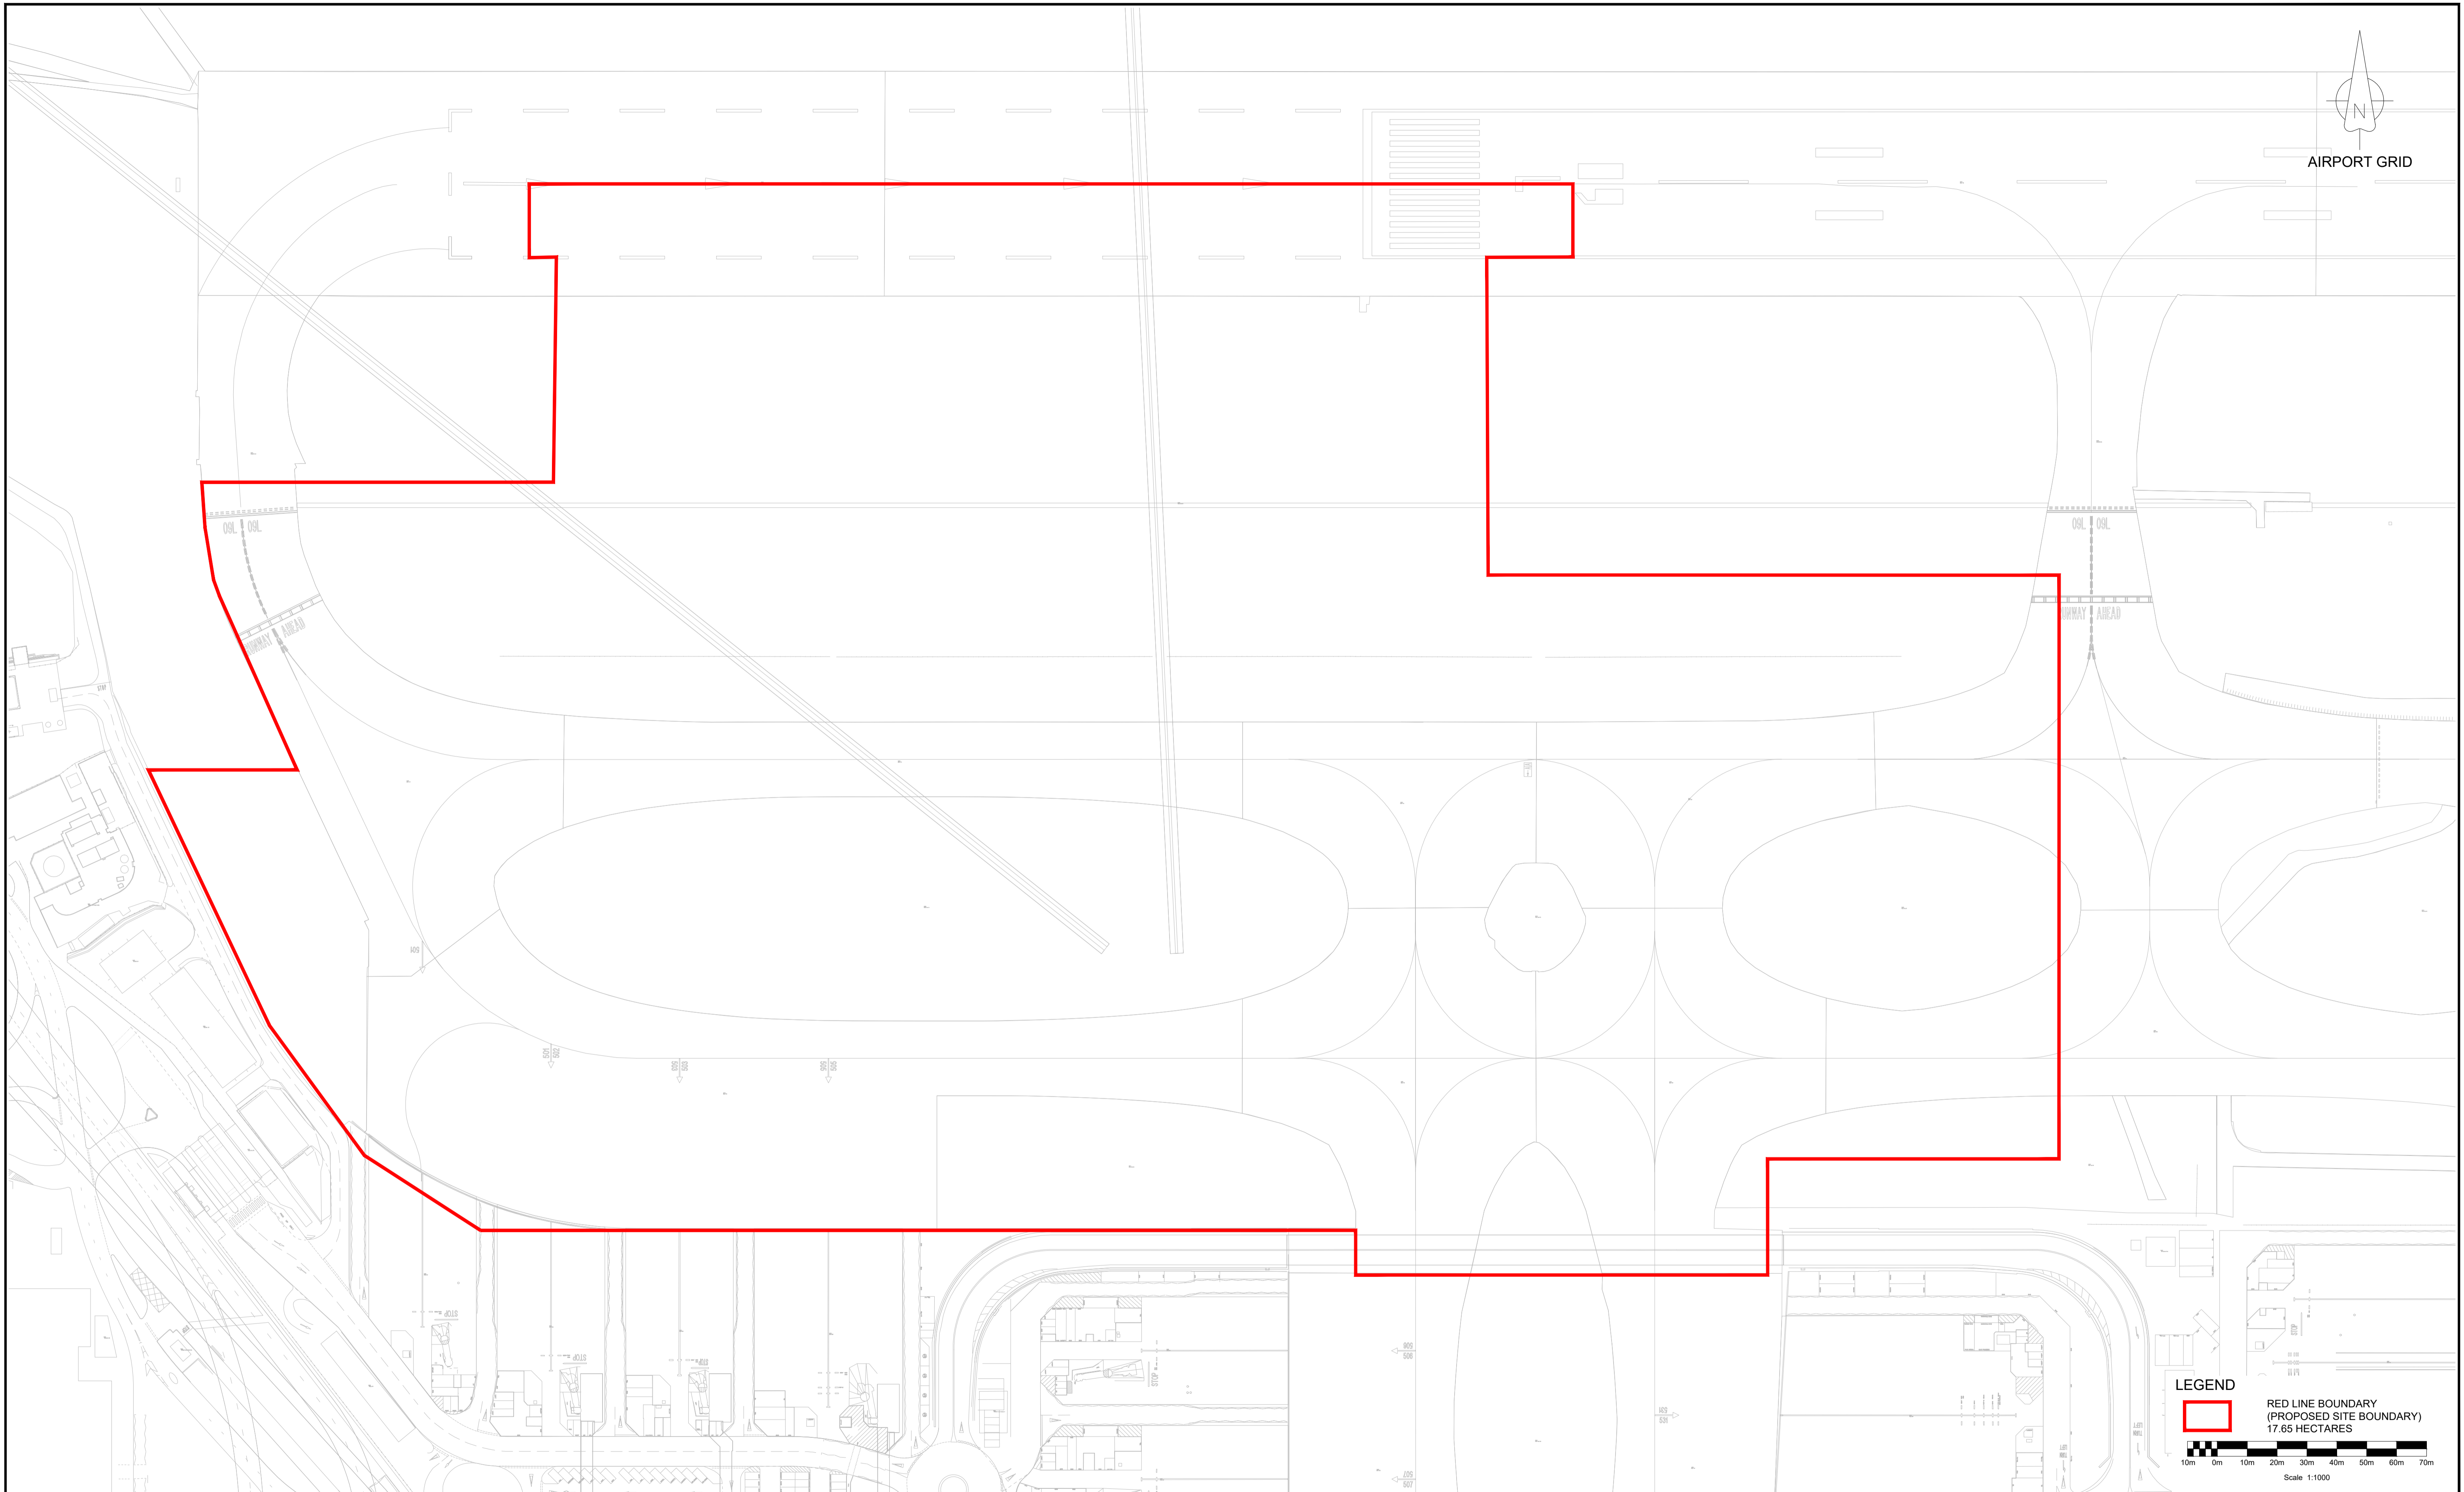


AIRPORT GRID

 

LEGEND

 RED LINE BOUNDARY (PROPOSED SITE BOUNDARY) 17.65 HECTARES

 

Scale 1:1000


This drawing may contain Ordnance Mastermap and Raster data.
 OS Copyright Acknowledgement.
 Reproduced by permission of Ordnance Survey on behalf of HMSO. © Crown Copyright and database right. All rights reserved. Heathrow Airport Limited, O.S. Licence Number AL10002071.

- NOTES**
1. ALL BASE INFORMATION HAS BEEN SUPPLIED BY HAL AND NO GUARANTEE CAN BE GIVEN BY JACOBS AS TO ACCURACY OR COMPLETENESS.
 2. THIS DRAWING IS TO BE READ IN CONJUNCTION WITH ALL RELEVANT PROJECT DRAWINGS AND DOCUMENTS.
 3. ALL DIMENSIONS ARE IN METERS UNLESS OTHERWISE STATED.
 4. DO NOT SCALE FROM THIS DRAWING.
 5. THIS DRAWING SHOWS EXISTING LAYOUT. FOR DETAILS OF NEW PAVEMENT AREAS AND EXISTING PAVEMENT AREAS TO BE REMOVED, SEE DWG 19309-00-GA-193-000003.
 6. FOR RUNWAY HOLD AREA PROPOSED LAYOUT SEE DRAWING 19309-00-GA-193-000002.

Model / Content References List - Name, Version & Status:
 HAL_10000-XX-M3-XXX-000024




1180 Eskdale Road, Winnersh, RG41 5TU
 Tel:+44(0)118 946 7000 Fax:+44(0)118 946 7001
 www.jacobs.com

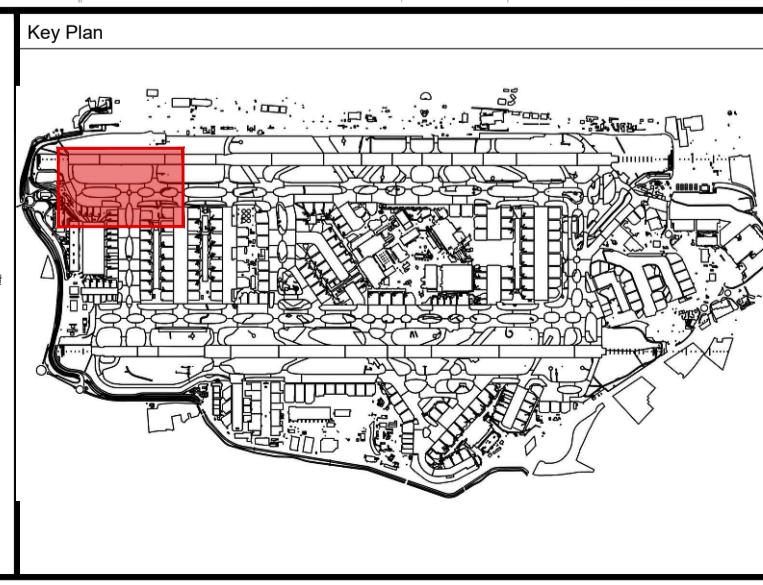

Ver	Date	Description Of Change	Drawn By	Title
1.0	07/08/24	FIRST ISSUE - FOR INFORMATION	JS	

EASTERLY ALTERNATIONS INFRASTRUCTURE
 09L RUNWAY HOLD AREA
 SITE PLAN



Project Name	Heathrow Project No.			
EASTERLY ALTERNATIONS INFRASTRUCTURE	B7239			
© Heathrow Airport Limited 2022	Scale 1:1000 @ A1			
Company	Drawn By	Chk/Approved	Drawn Date	Status
JACOBS	JS	CW / CW	01/08/24	A2
Location-Level-Sub Series/System-Identifier				Version
19309-00-GA-193-000006				1.0