

**LEGEND**

- RED LINE BOUNDARY (PROPOSED SITE BOUNDARY) TOTAL AREA: 0.84 HECTARES
- BLUE LINE BOUNDARY (HEATHROW OWNERSHIP BOUNDARY) (NOTE 6)
- UNREGISTERED LAND UNDER HEATHROW AIRPORT LTD CONTROL. APPLICATION TO REGISTER POSSESSORY TITLE PENDING DETERMINATION.

This drawing may contain Ordnance Mastermap and Raster data.  
 OS Copyright Acknowledgement.  
 Reproduced by permission of Ordnance Survey on behalf of HMSO. © Crown Copyright and database right. All rights reserved. Heathrow Airport Limited, O.S. Licence Number AL10002071.


- NOTES**
- ALL BASE INFORMATION HAS BEEN SUPPLIED BY HAL AND NO GUARANTEE CAN BE GIVEN BY JACOBS AS TO ACCURACY OR COMPLETENESS.
  - THIS DRAWING IS TO BE READ IN CONJUNCTION WITH ALL RELEVANT PROJECT DRAWINGS AND DOCUMENTS.
  - ALL DIMENSIONS ARE IN METERS UNLESS OTHERWISE STATED.
  - DO NOT SCALE FROM THIS DRAWING.
  - THIS DRAWING SHOWS EXISTING LAYOUT. FOR PROPOSED LAYOUT SEE DRAWING 19219-00-GA-247-000001.
  - FOR CLARITY, OWNERSHIP BOUNDARY EXCLUDES REMOTE SITES THAT DO NOT INTERACT WITH PROPOSED RED LINE BOUNDARIES.

Model / Content References List - Name, Version & Status:

OS BASE MAIN  
 HAL\_10000-XX-M3-XXX-000024  
 19309-XX-M2-734-000001  
 19309-XX-M2-960-000001

Jacobs

1180 Eskdale Road, Winnersh, RG41 5TU  
 Tel: +44(0)118 946 7000 Fax: +44(0)118 946 7001  
 www.jacobs.com

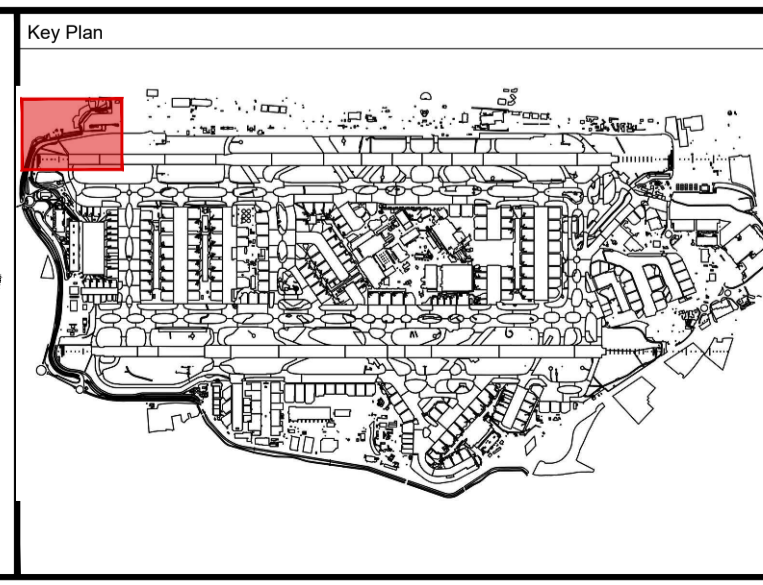

| Ver | Date     | Description Of Change              | Drawn By | Title  |
|-----|----------|------------------------------------|----------|--|
| 2.0 | 23/09/24 | RED LINE UPDATED - FOR INFORMATION | JF       | EASTERLY ALTERNATIONS INFRASTRUCTURE NOISE BARRIER SITE PLAN |
| 1.0 | 07/08/24 | FIRST ISSUE - FOR INFORMATION      | JS       |  |

**Heathrow**

Project Name: EASTERLY ALTERNATIONS INFRASTRUCTURE  
 Heathrow Project No.: B7239  
 © Heathrow Airport Limited 2022  
 Scale: 1:1000 @ A1

|   |              |                     |                      |              |
|---|--------------|---------------------|----------------------|--------------|
| Company: JACOBS   | Drawn By: JF | Chk/Approved: CW/RM | Drawn Date: 23/09/24 | Status: A2   |
| Location-Level-Sub Series/System-Identifier: 19219-00-GA-247-000002 |              |                     |                      | Version: 2.0 |