



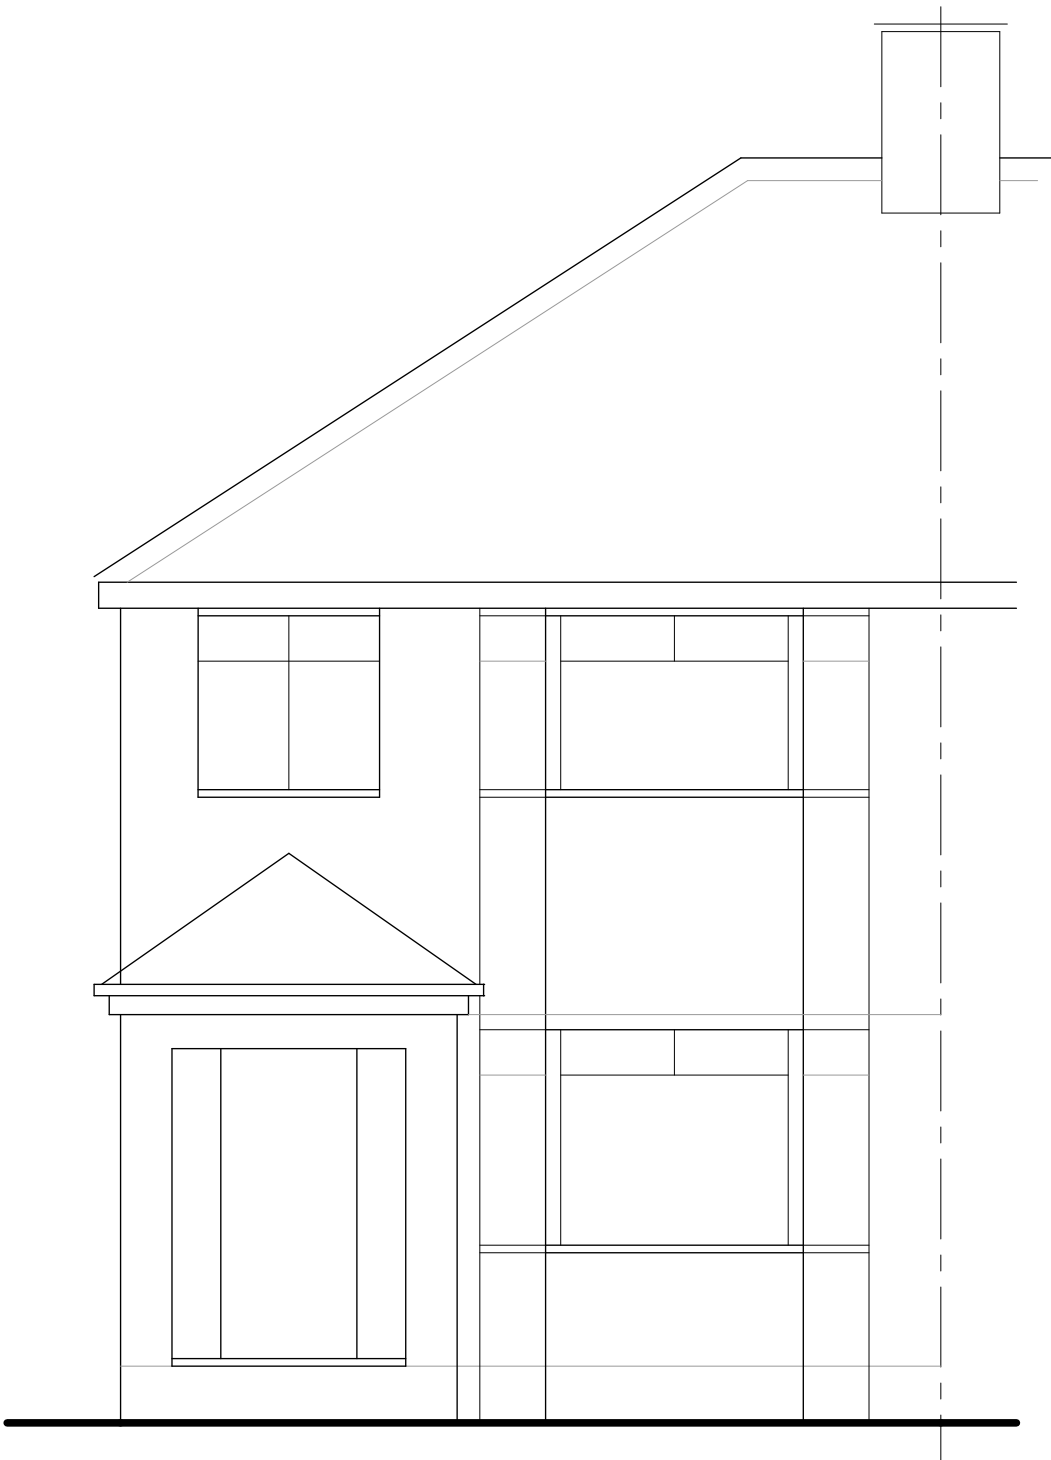

FRONT ELEVATION

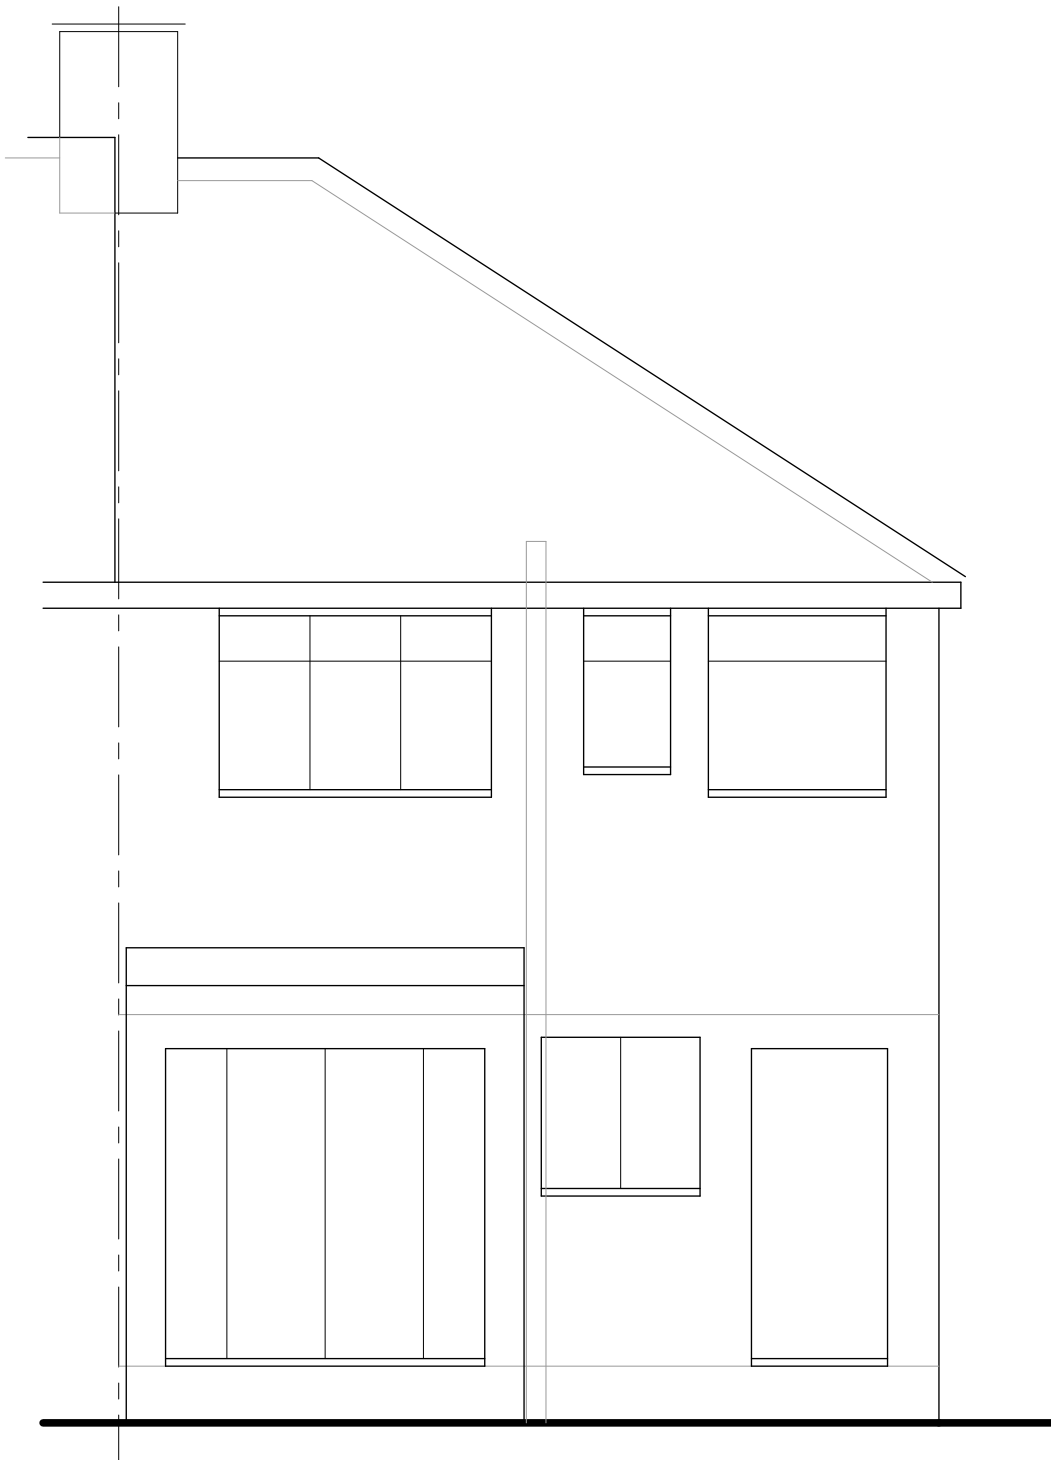


REAR ELEVATION

red plain roof tiles


pebbledash render

white windows


facing brick

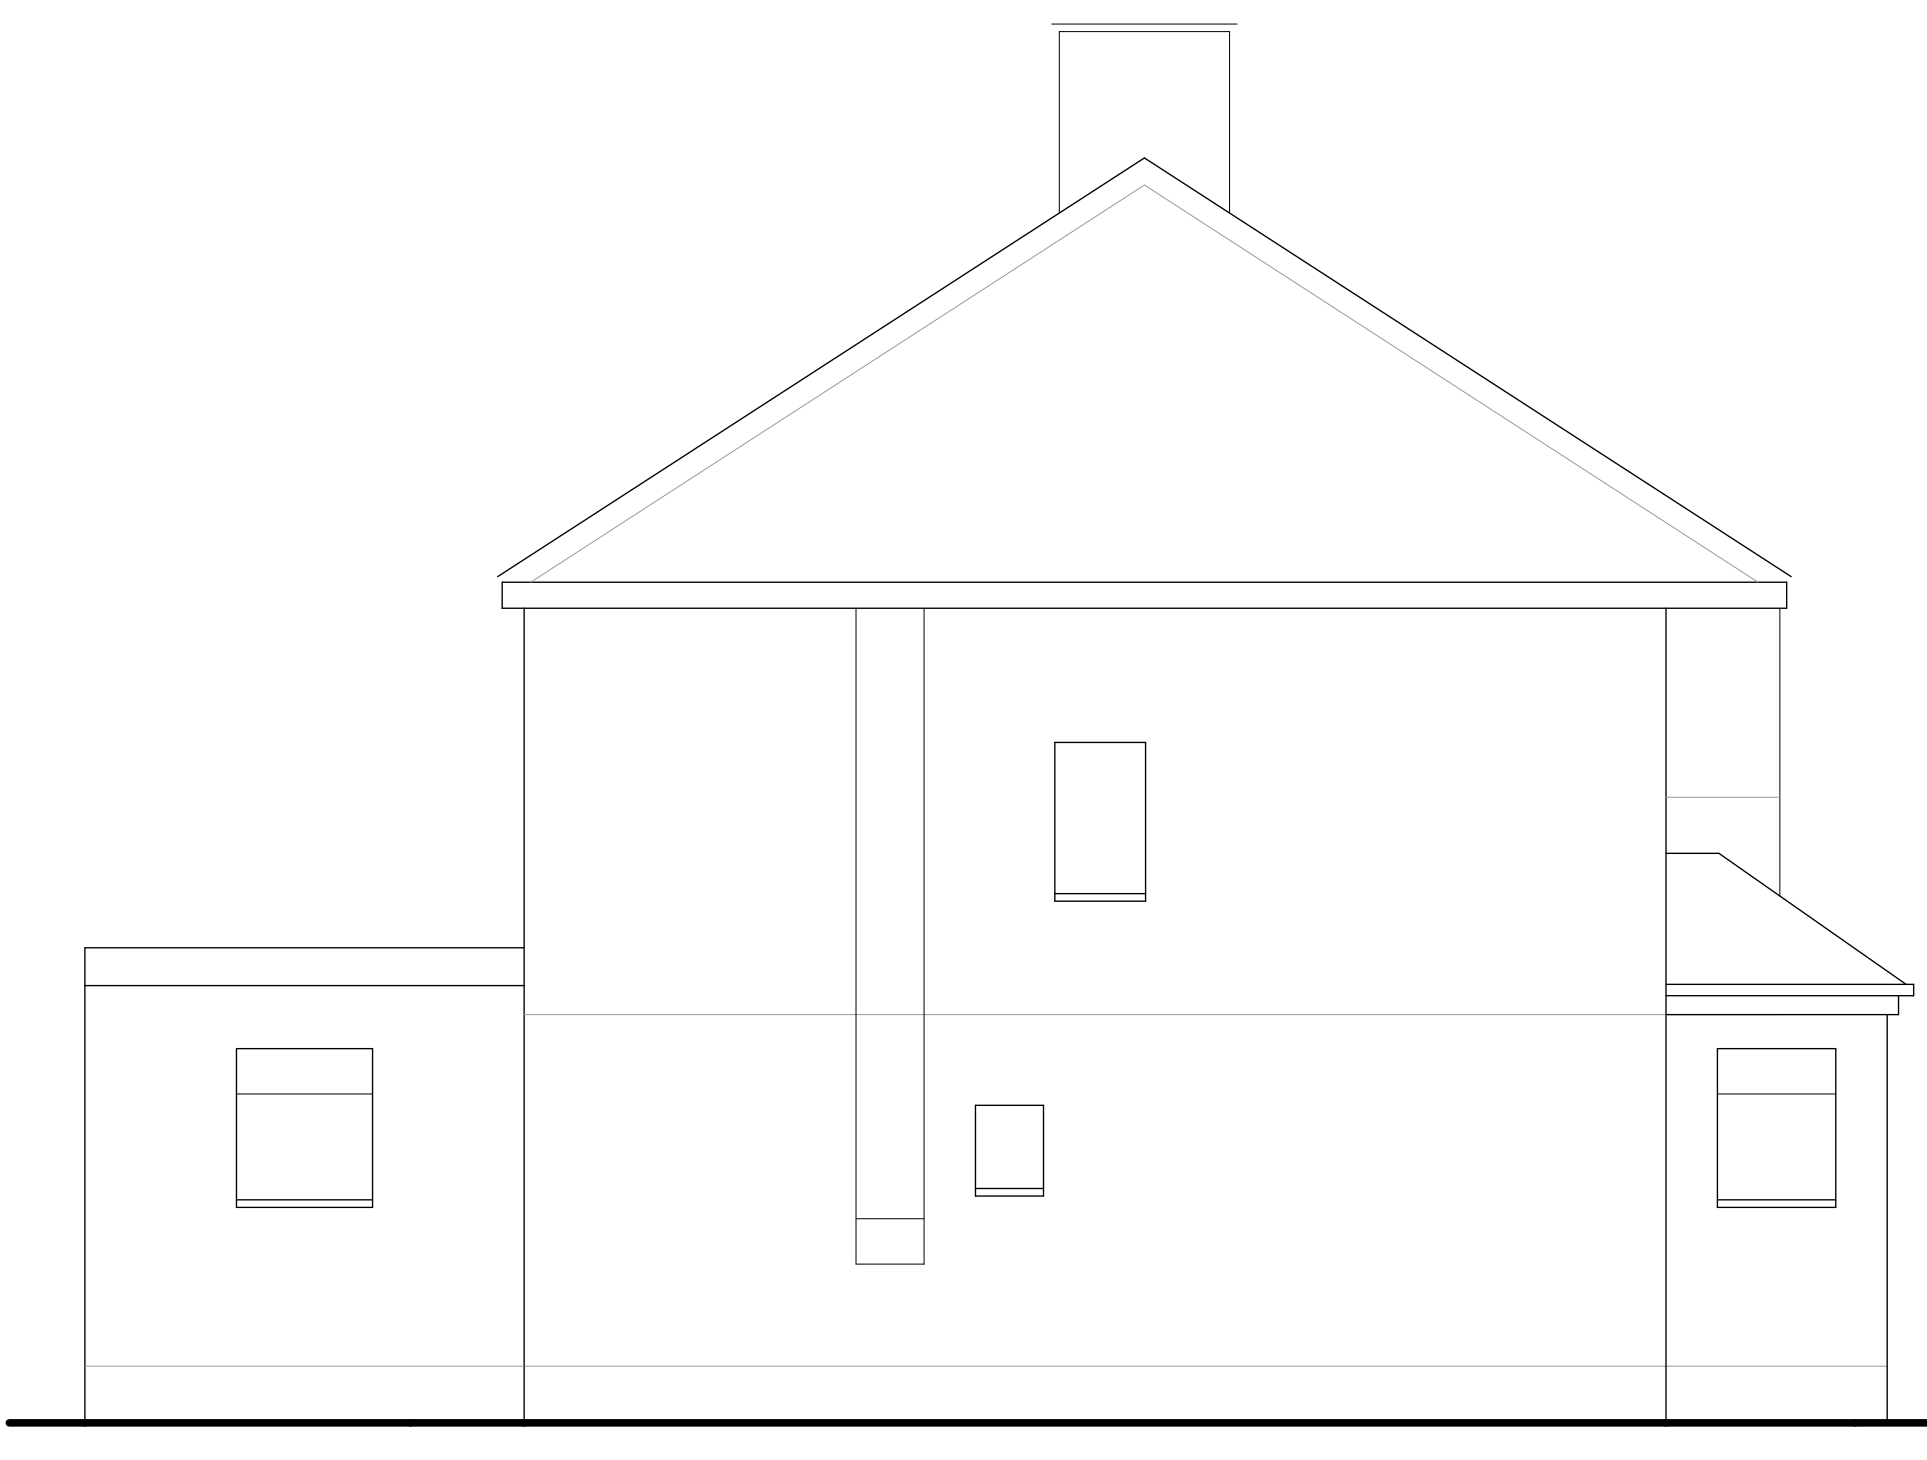


SIDE ELEVATION

 


scale

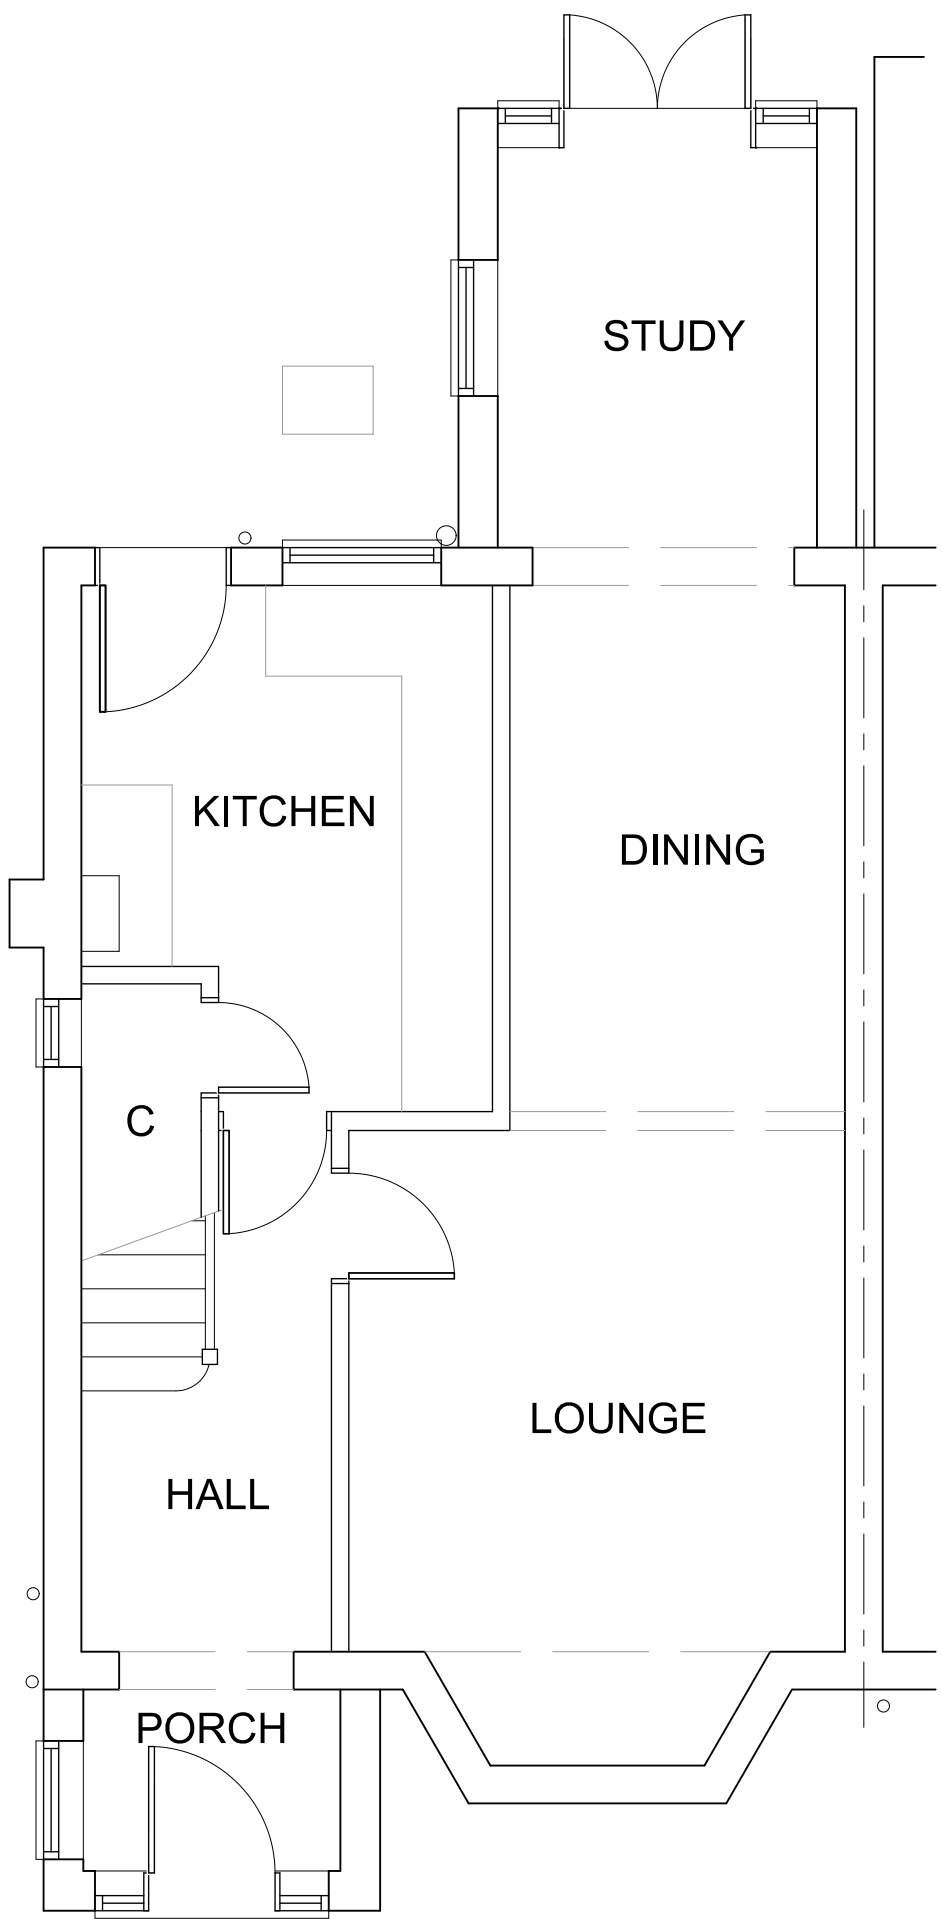

GROUND FLOOR PLAN

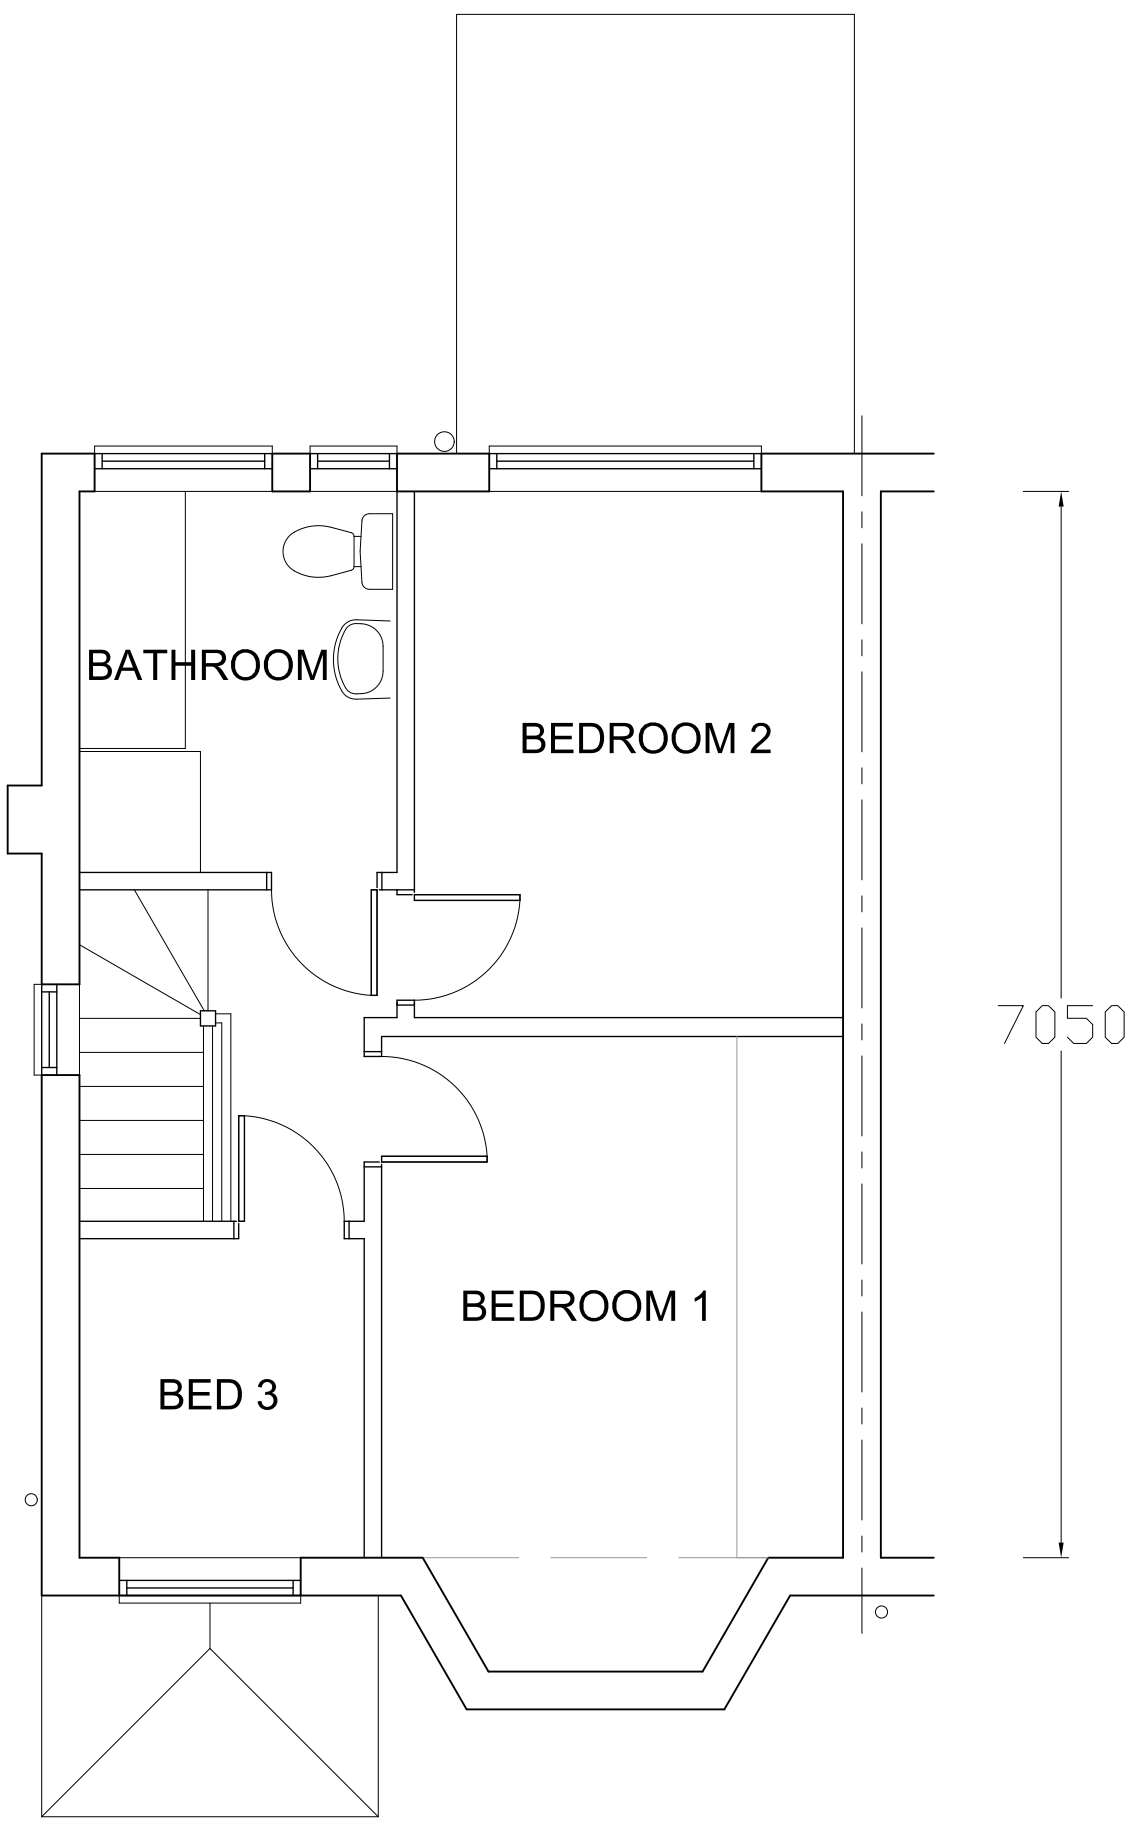

FIRST FLOOR PLAN

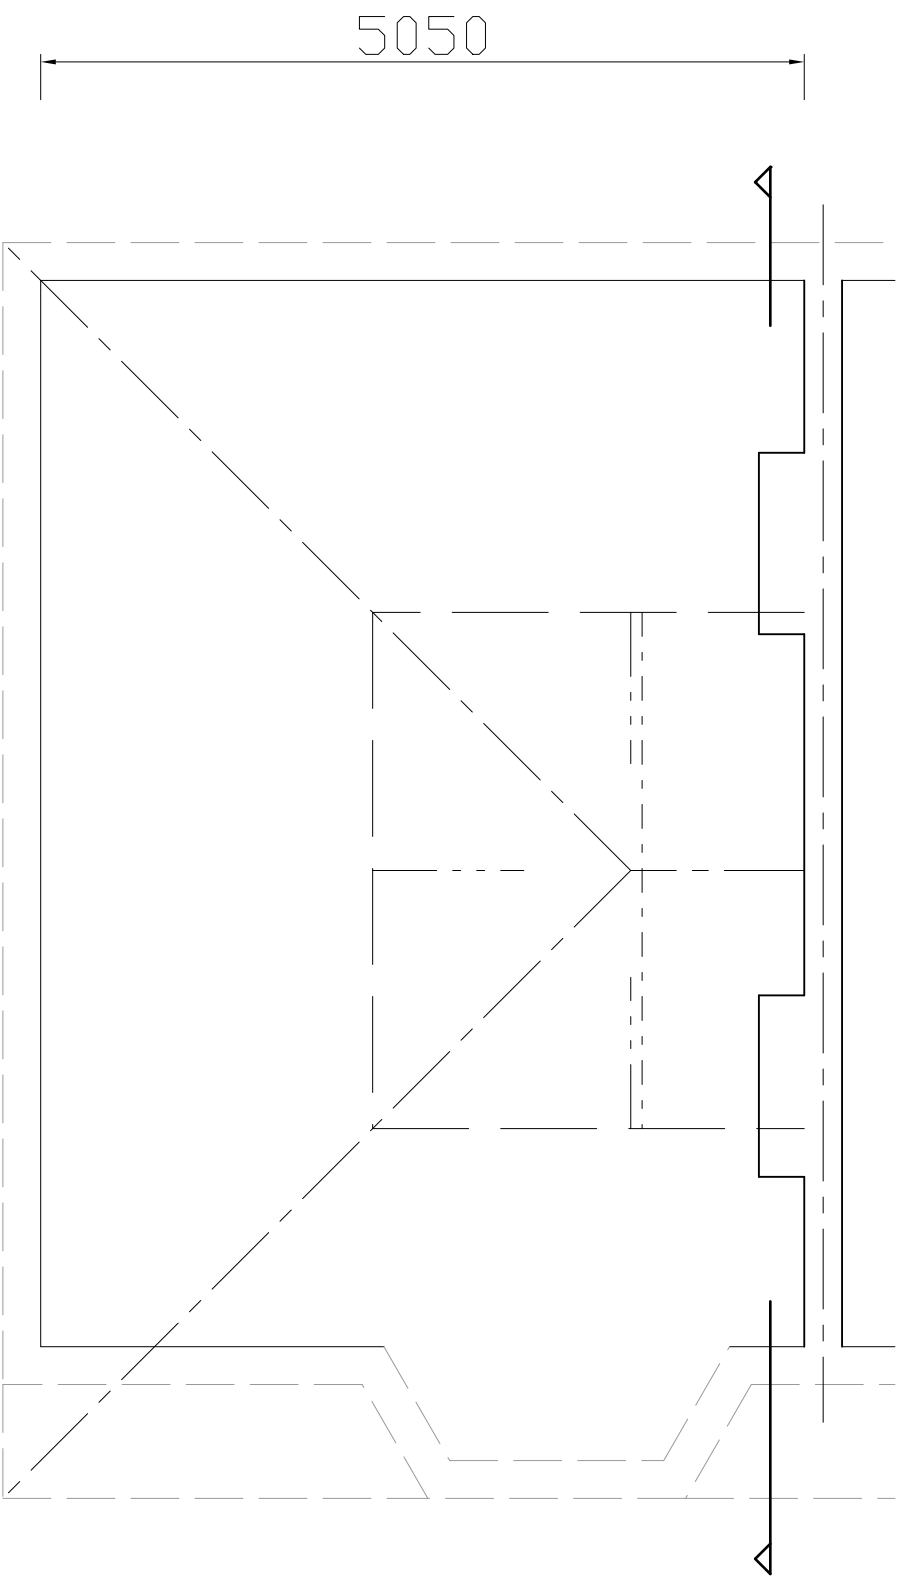

LOFTSPACE PLAN

Revision	Description	Date
This drawing must not be re-issued, loaned or copied without consent of M. Baldwin ©		
www.plansdesigned.co.uk Mark Baldwin (MRIC, MCIOB, MCIAT) CHARTERED SURVEYING & ARCHITECTURAL CONSULTANT Telephone : 01895 254456		
Client: Mr. & Mrs. F. Hamilton.		
Project: 33 BLACKLANDS DRIVE, HAYES UB4 8EX.		
Description: EXISTING PLANS & ELEVATIONS.		
Scale: 1:50@A1	Date: Sept.23	
Project No: MB / 4120 / 2		Rev. -