
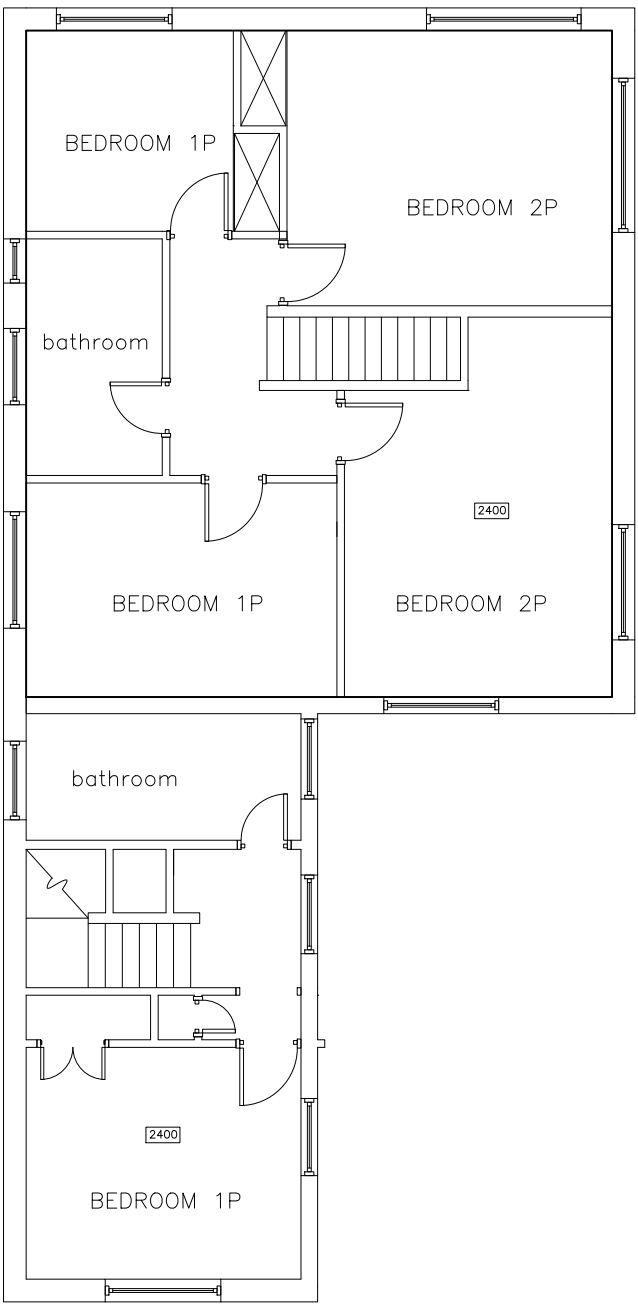


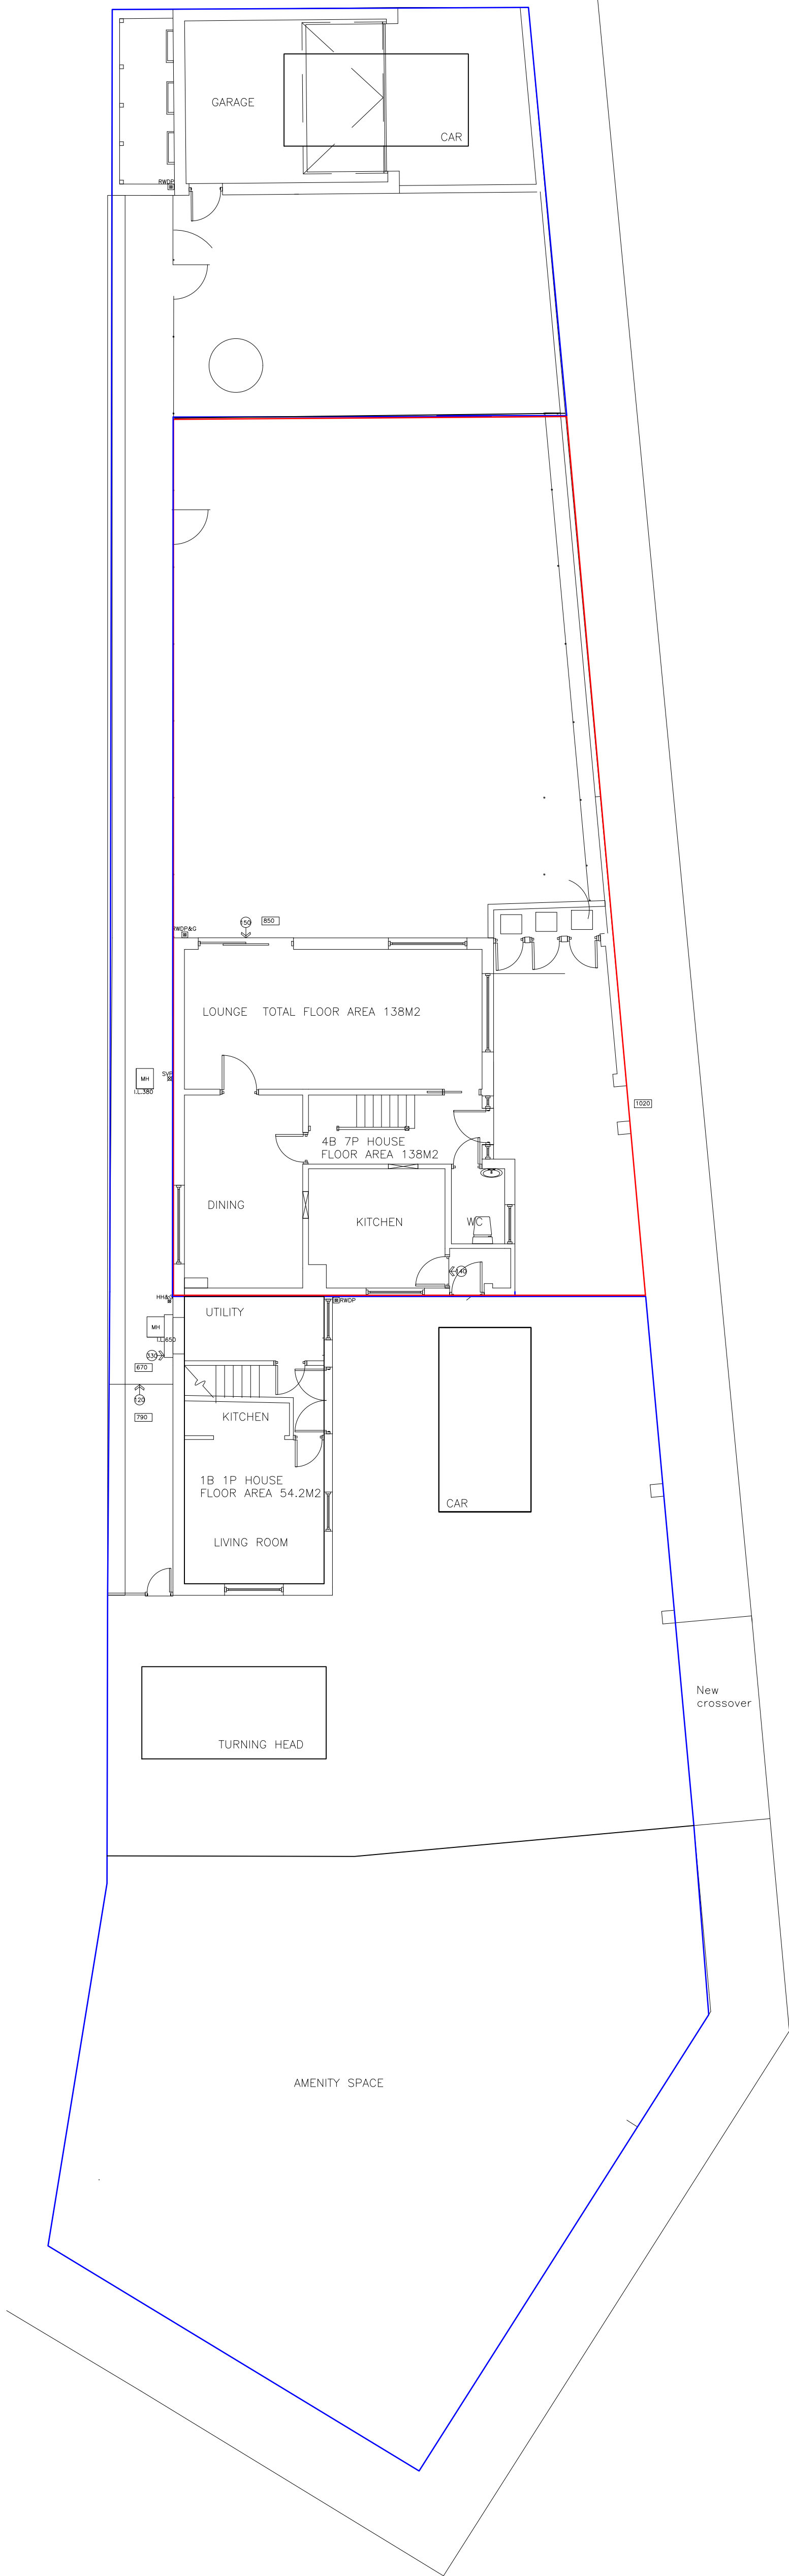

Notes:
All dimensions must be checked on site and not scaled from this drawing

© Copyright

Simon Hands and Associates
Chartered Surveyors & Architects

12 Ruislip Road
Greenford
Middlesex
UB6 9QN

Tel 020 8575 5959
Fax 020 8575 8866
email: info@shandsassociates.co.uk

Client
Mr and Mrs SHARMA

Job Title
**Planning Regularisation
at
1 Rectory Way
Ickenham Middlesex
UB10 8BP**

Drawing Title

**Site Plan
Floor Plans**

Scale 1.100 (A1)	Paper Size A1
Date 14.11.24	Drawn By CEC

Job No 2024118	Drg No 1	Rev
--------------------------	--------------------	-----