





Proposed Front Elevation

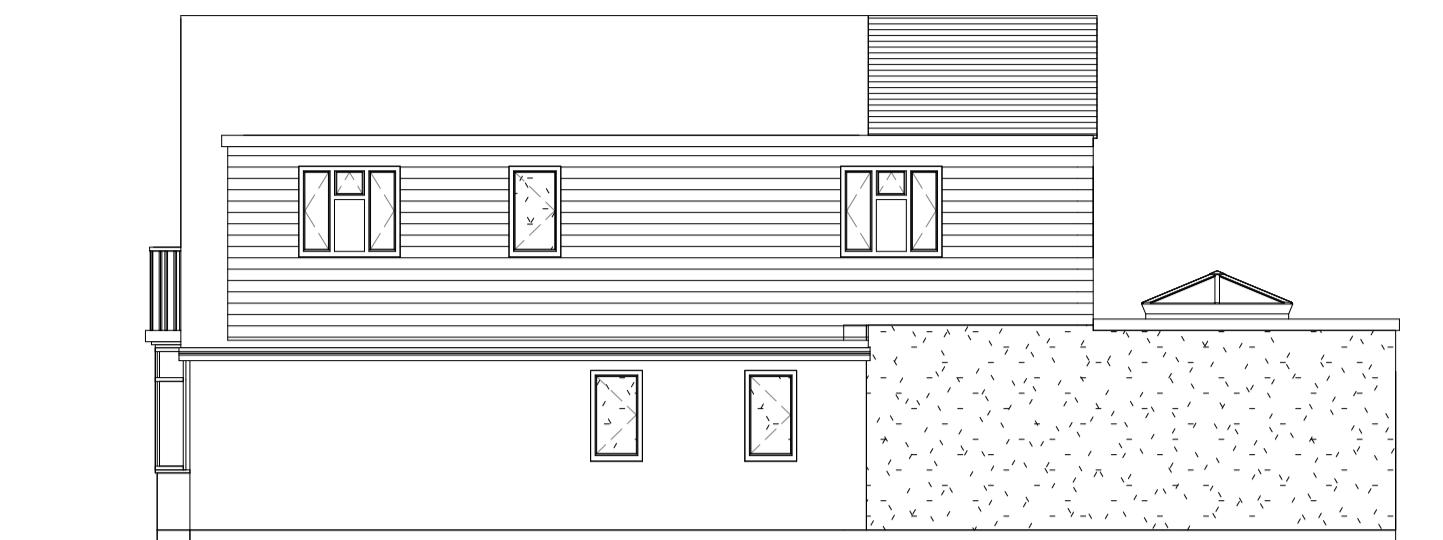




Proposed Side Elevation



Proposed Rear Elevation

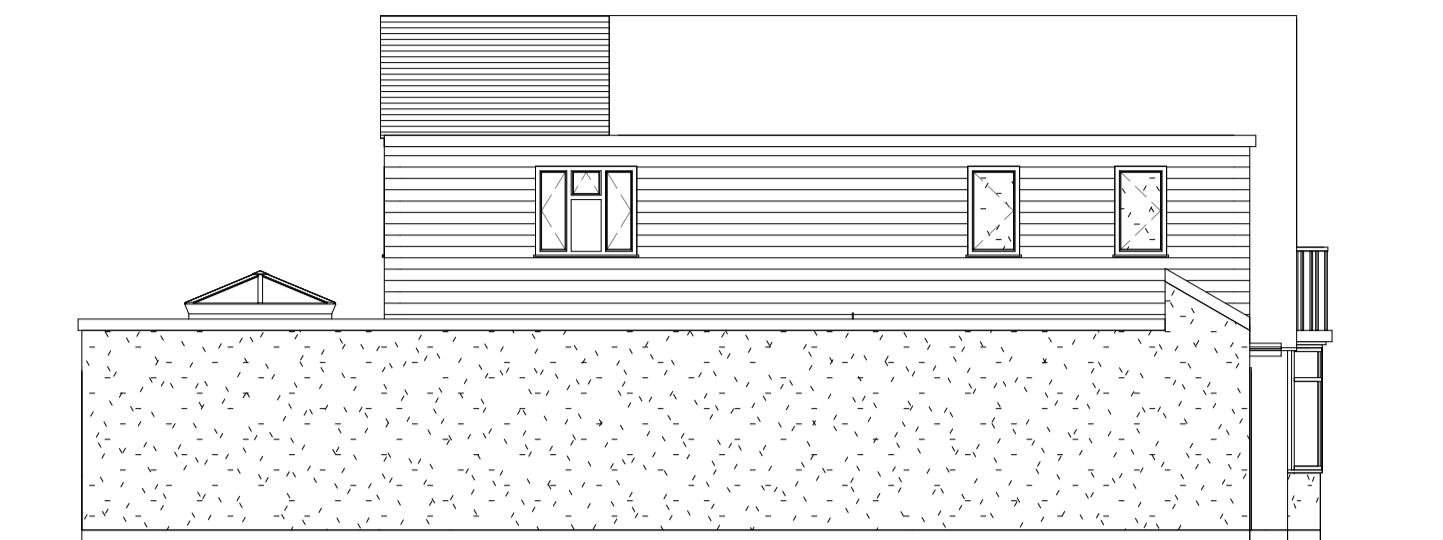

Proposed Side Elevation

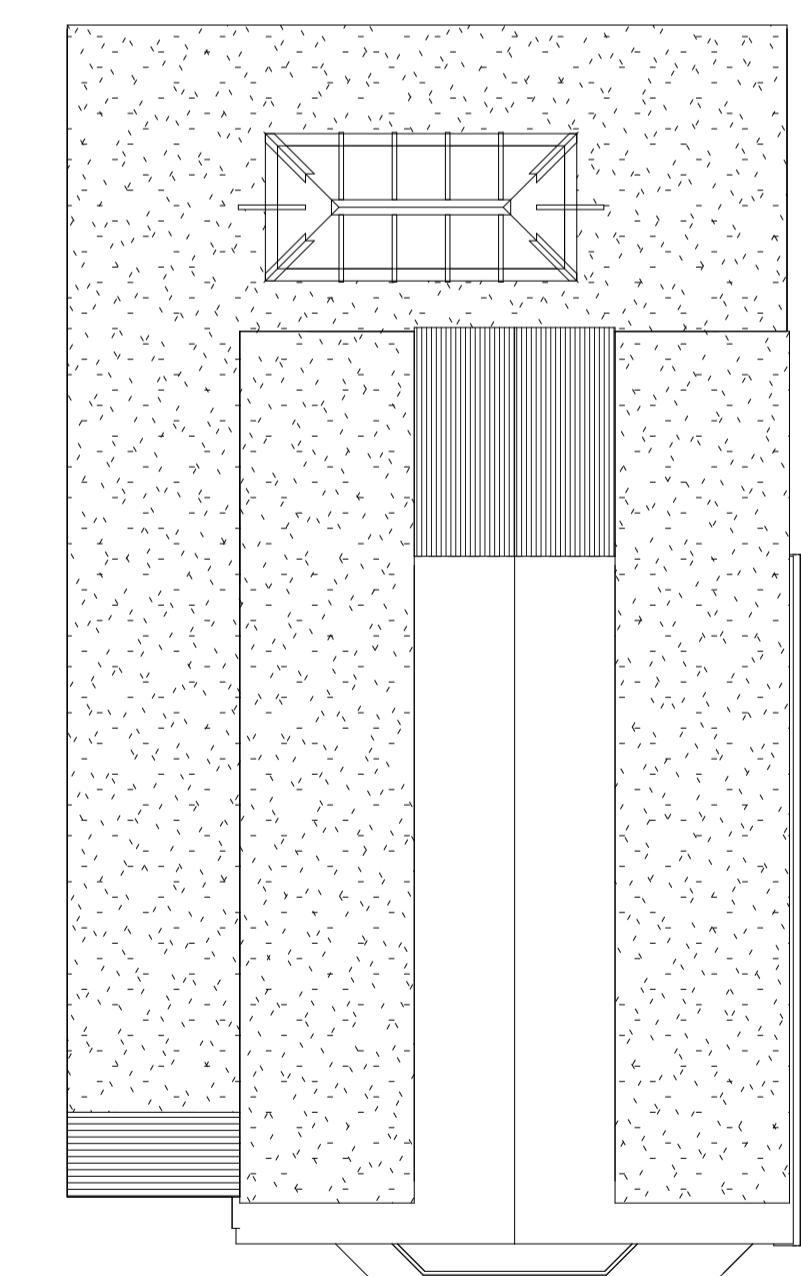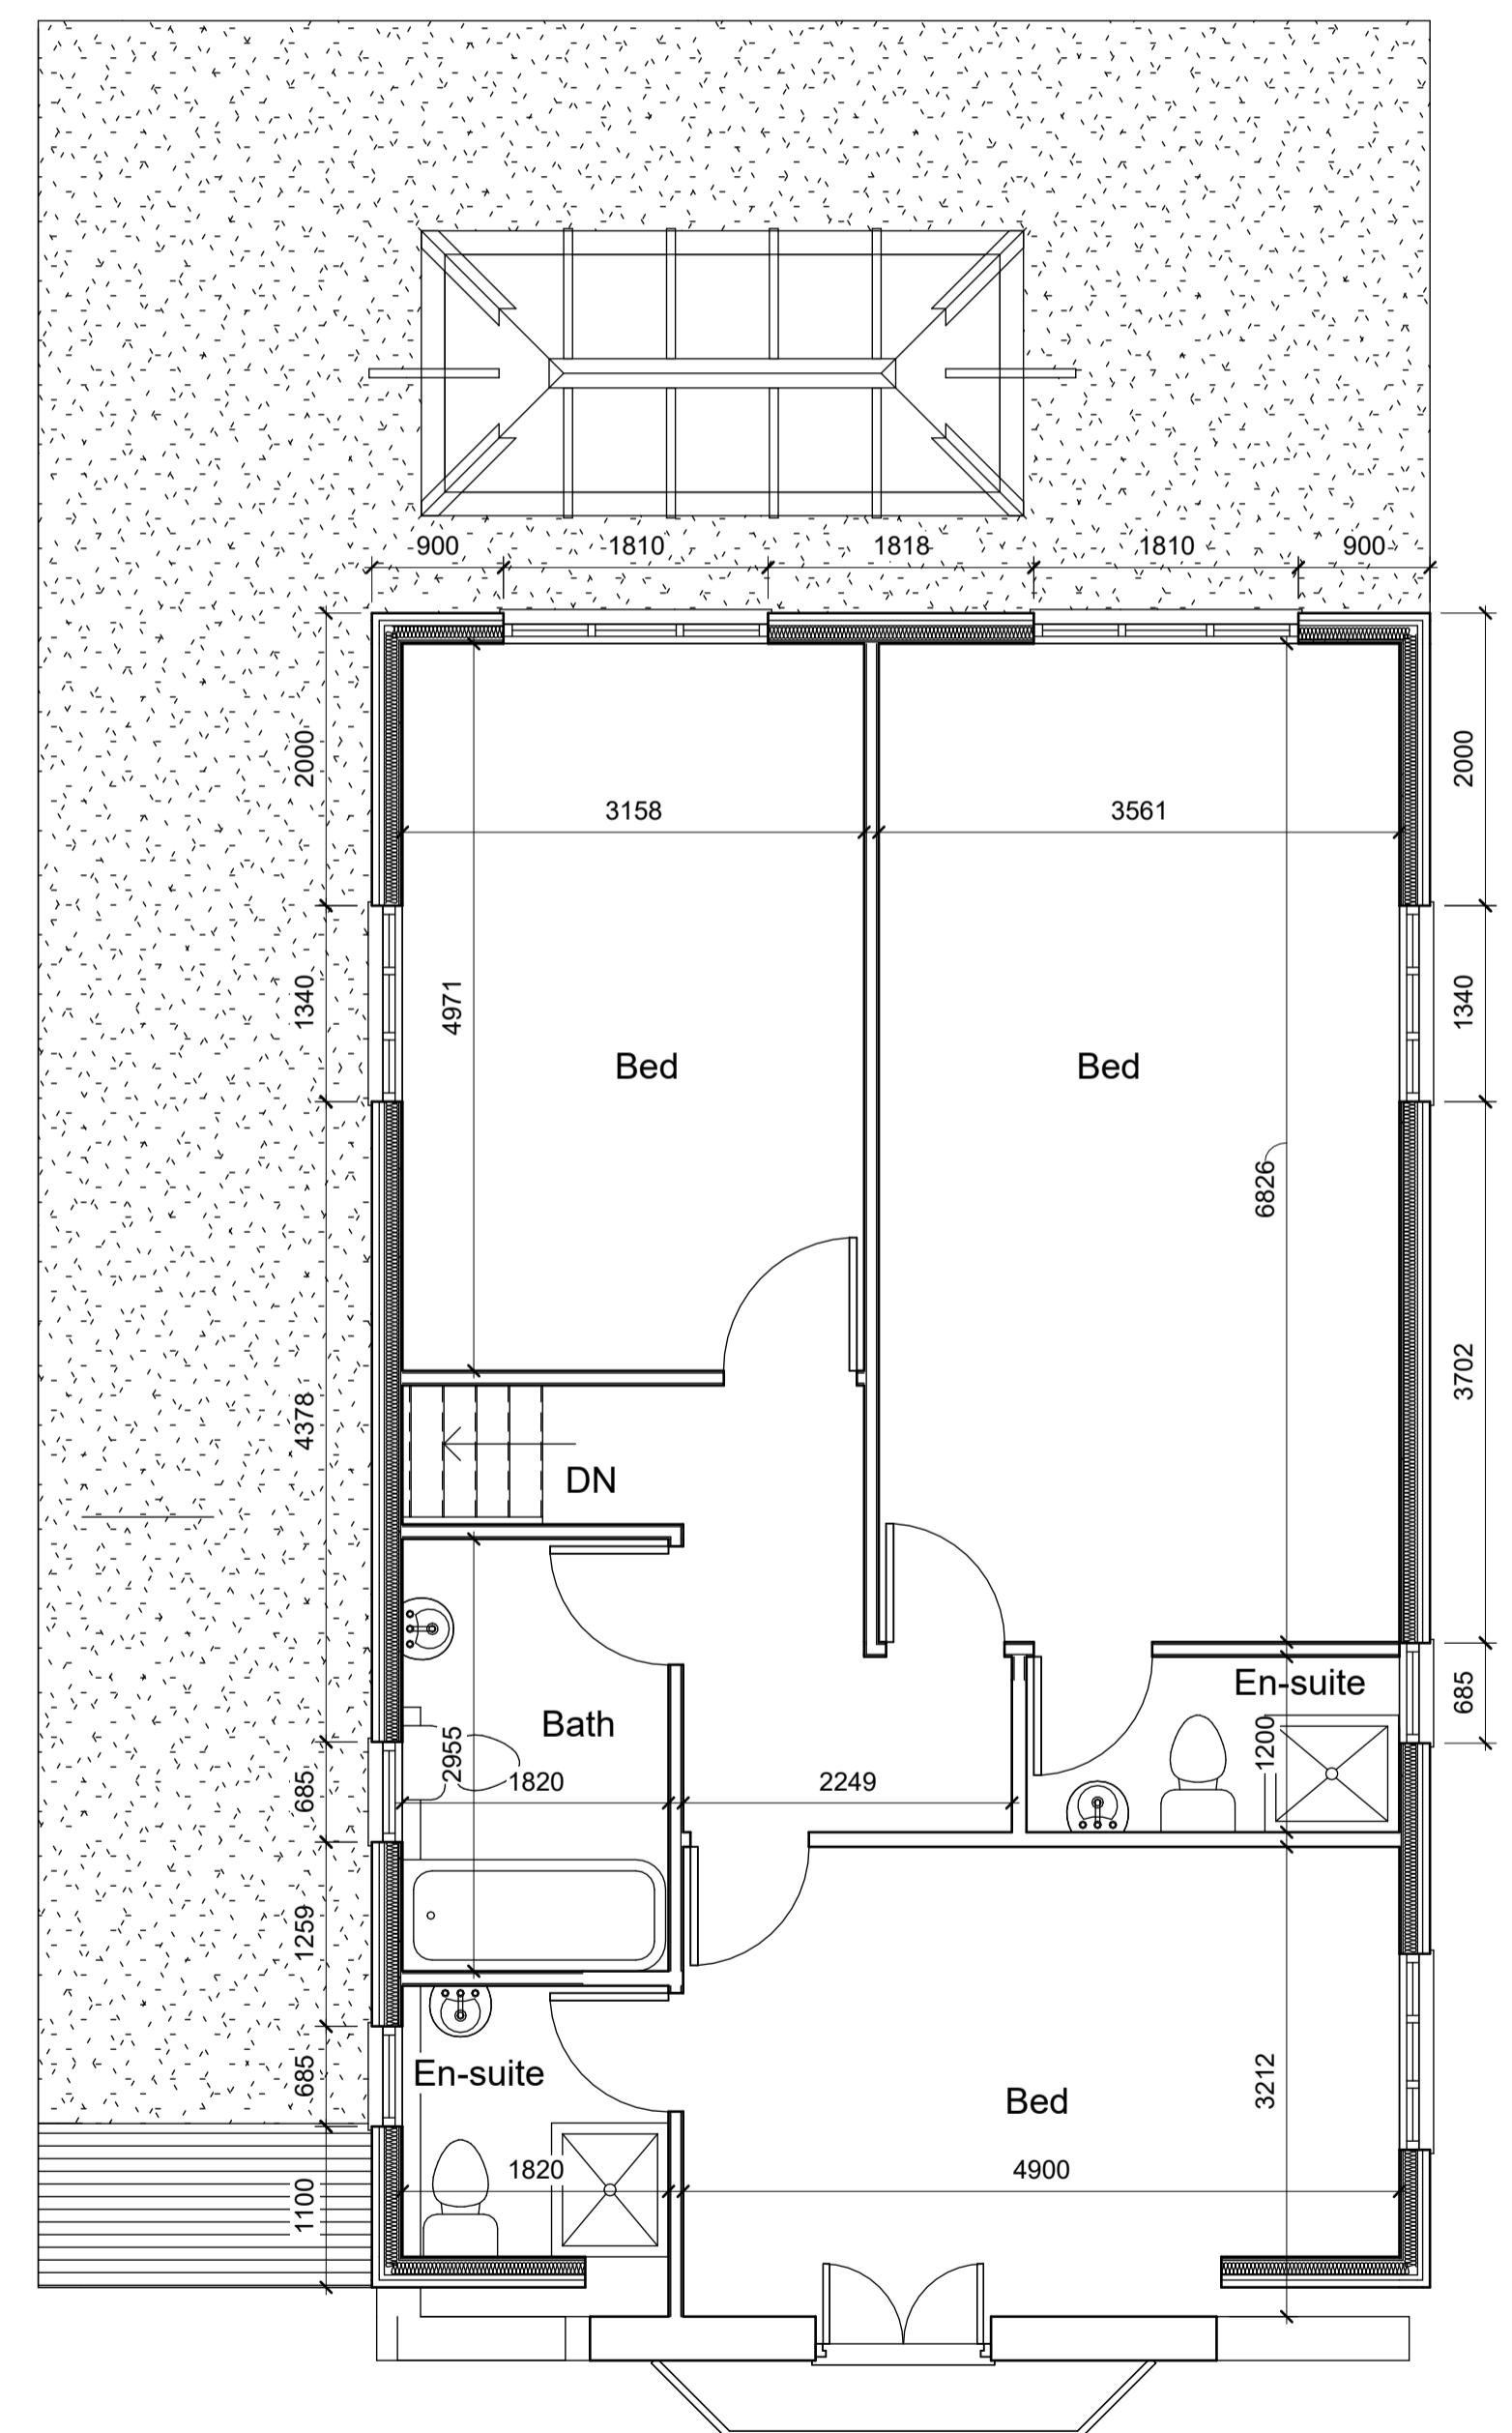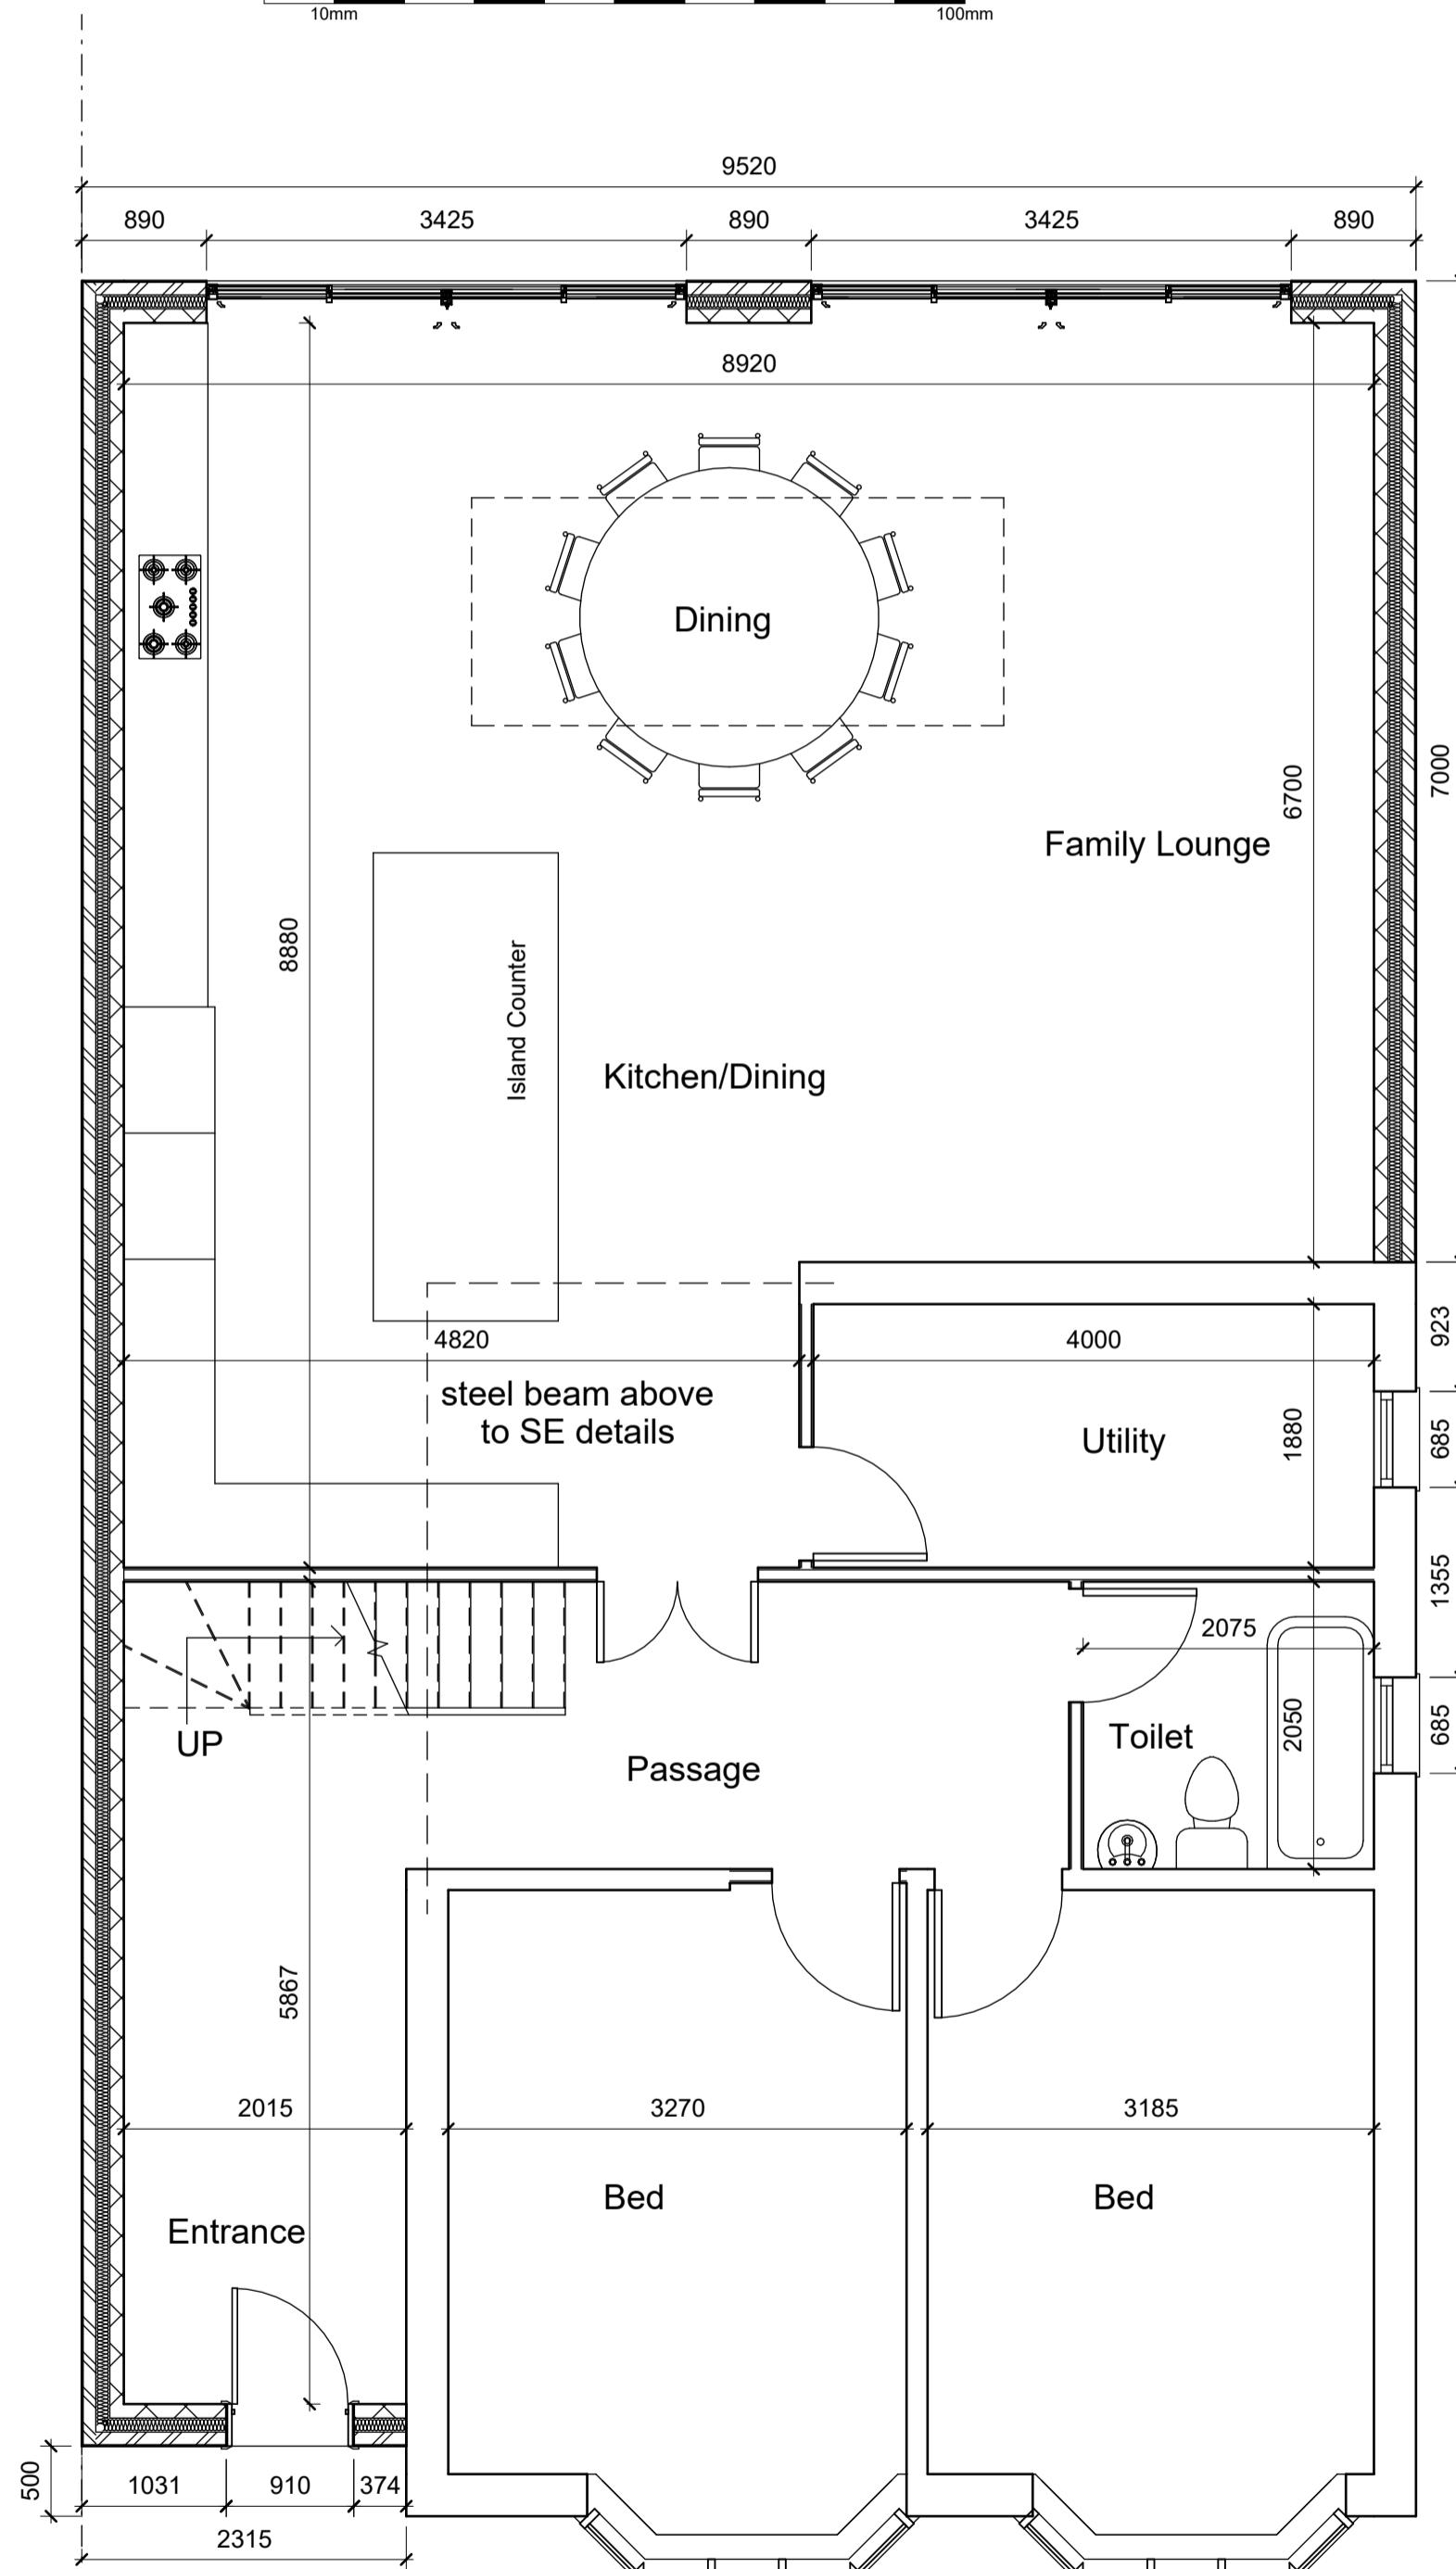

REVISIONS

## PLANNING

**KSN**  
DESIGN

ARCHITECTURAL CONSULTANTS  
26 Wyche Avenue, Birmingham, B14 6LO  
t: 07771 560785

## Proposed Floor Plans and Elevations

SCALE @ A1 1:50, 1:100  
DATE April 2022  
DRAWN Ar. Ismail  
CHECKED KSN

CLIENT Mr Ankush Aggarwal  
JOB TITLE Single Storey Side and Rear Extension and Two Storey Rear Extension and Loft Conversion  
DRAWING TITLE Proposed Floor Plans and Elevations  
DRAWING NO. C628 / 004

Single Storey Side and Rear Extension and Two Storey Rear Extension and Loft Conversion  
Proposed Floor Plans and Elevations  
C628 / 004