




Proposed Front Elevation




Proposed Side Elevation




Proposed Rear Elevation

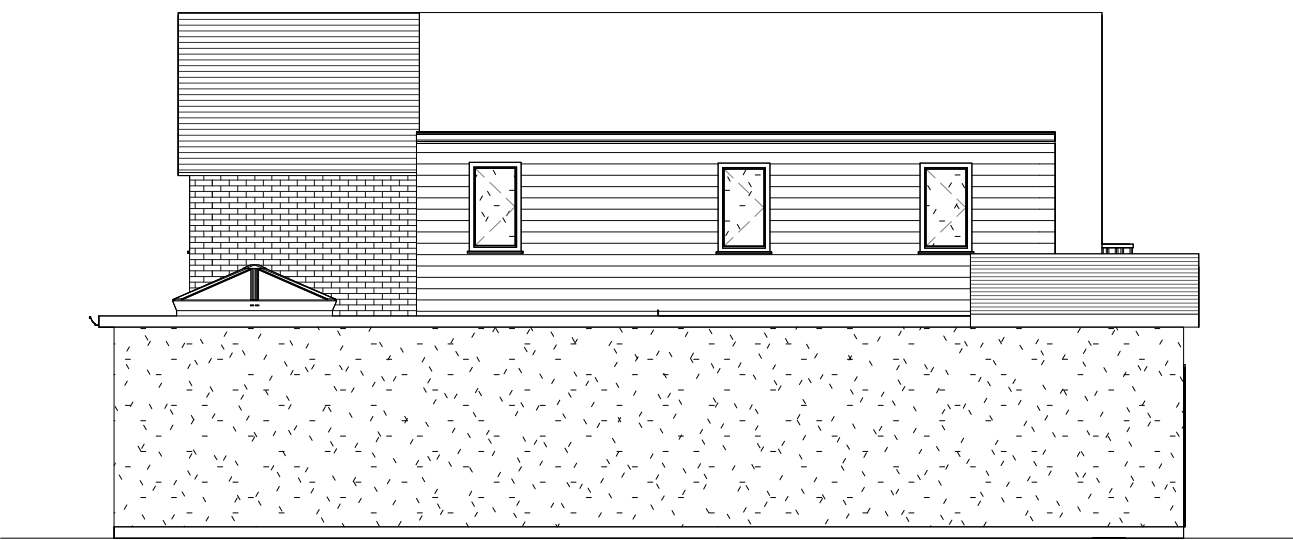


Proposed Side Elevation

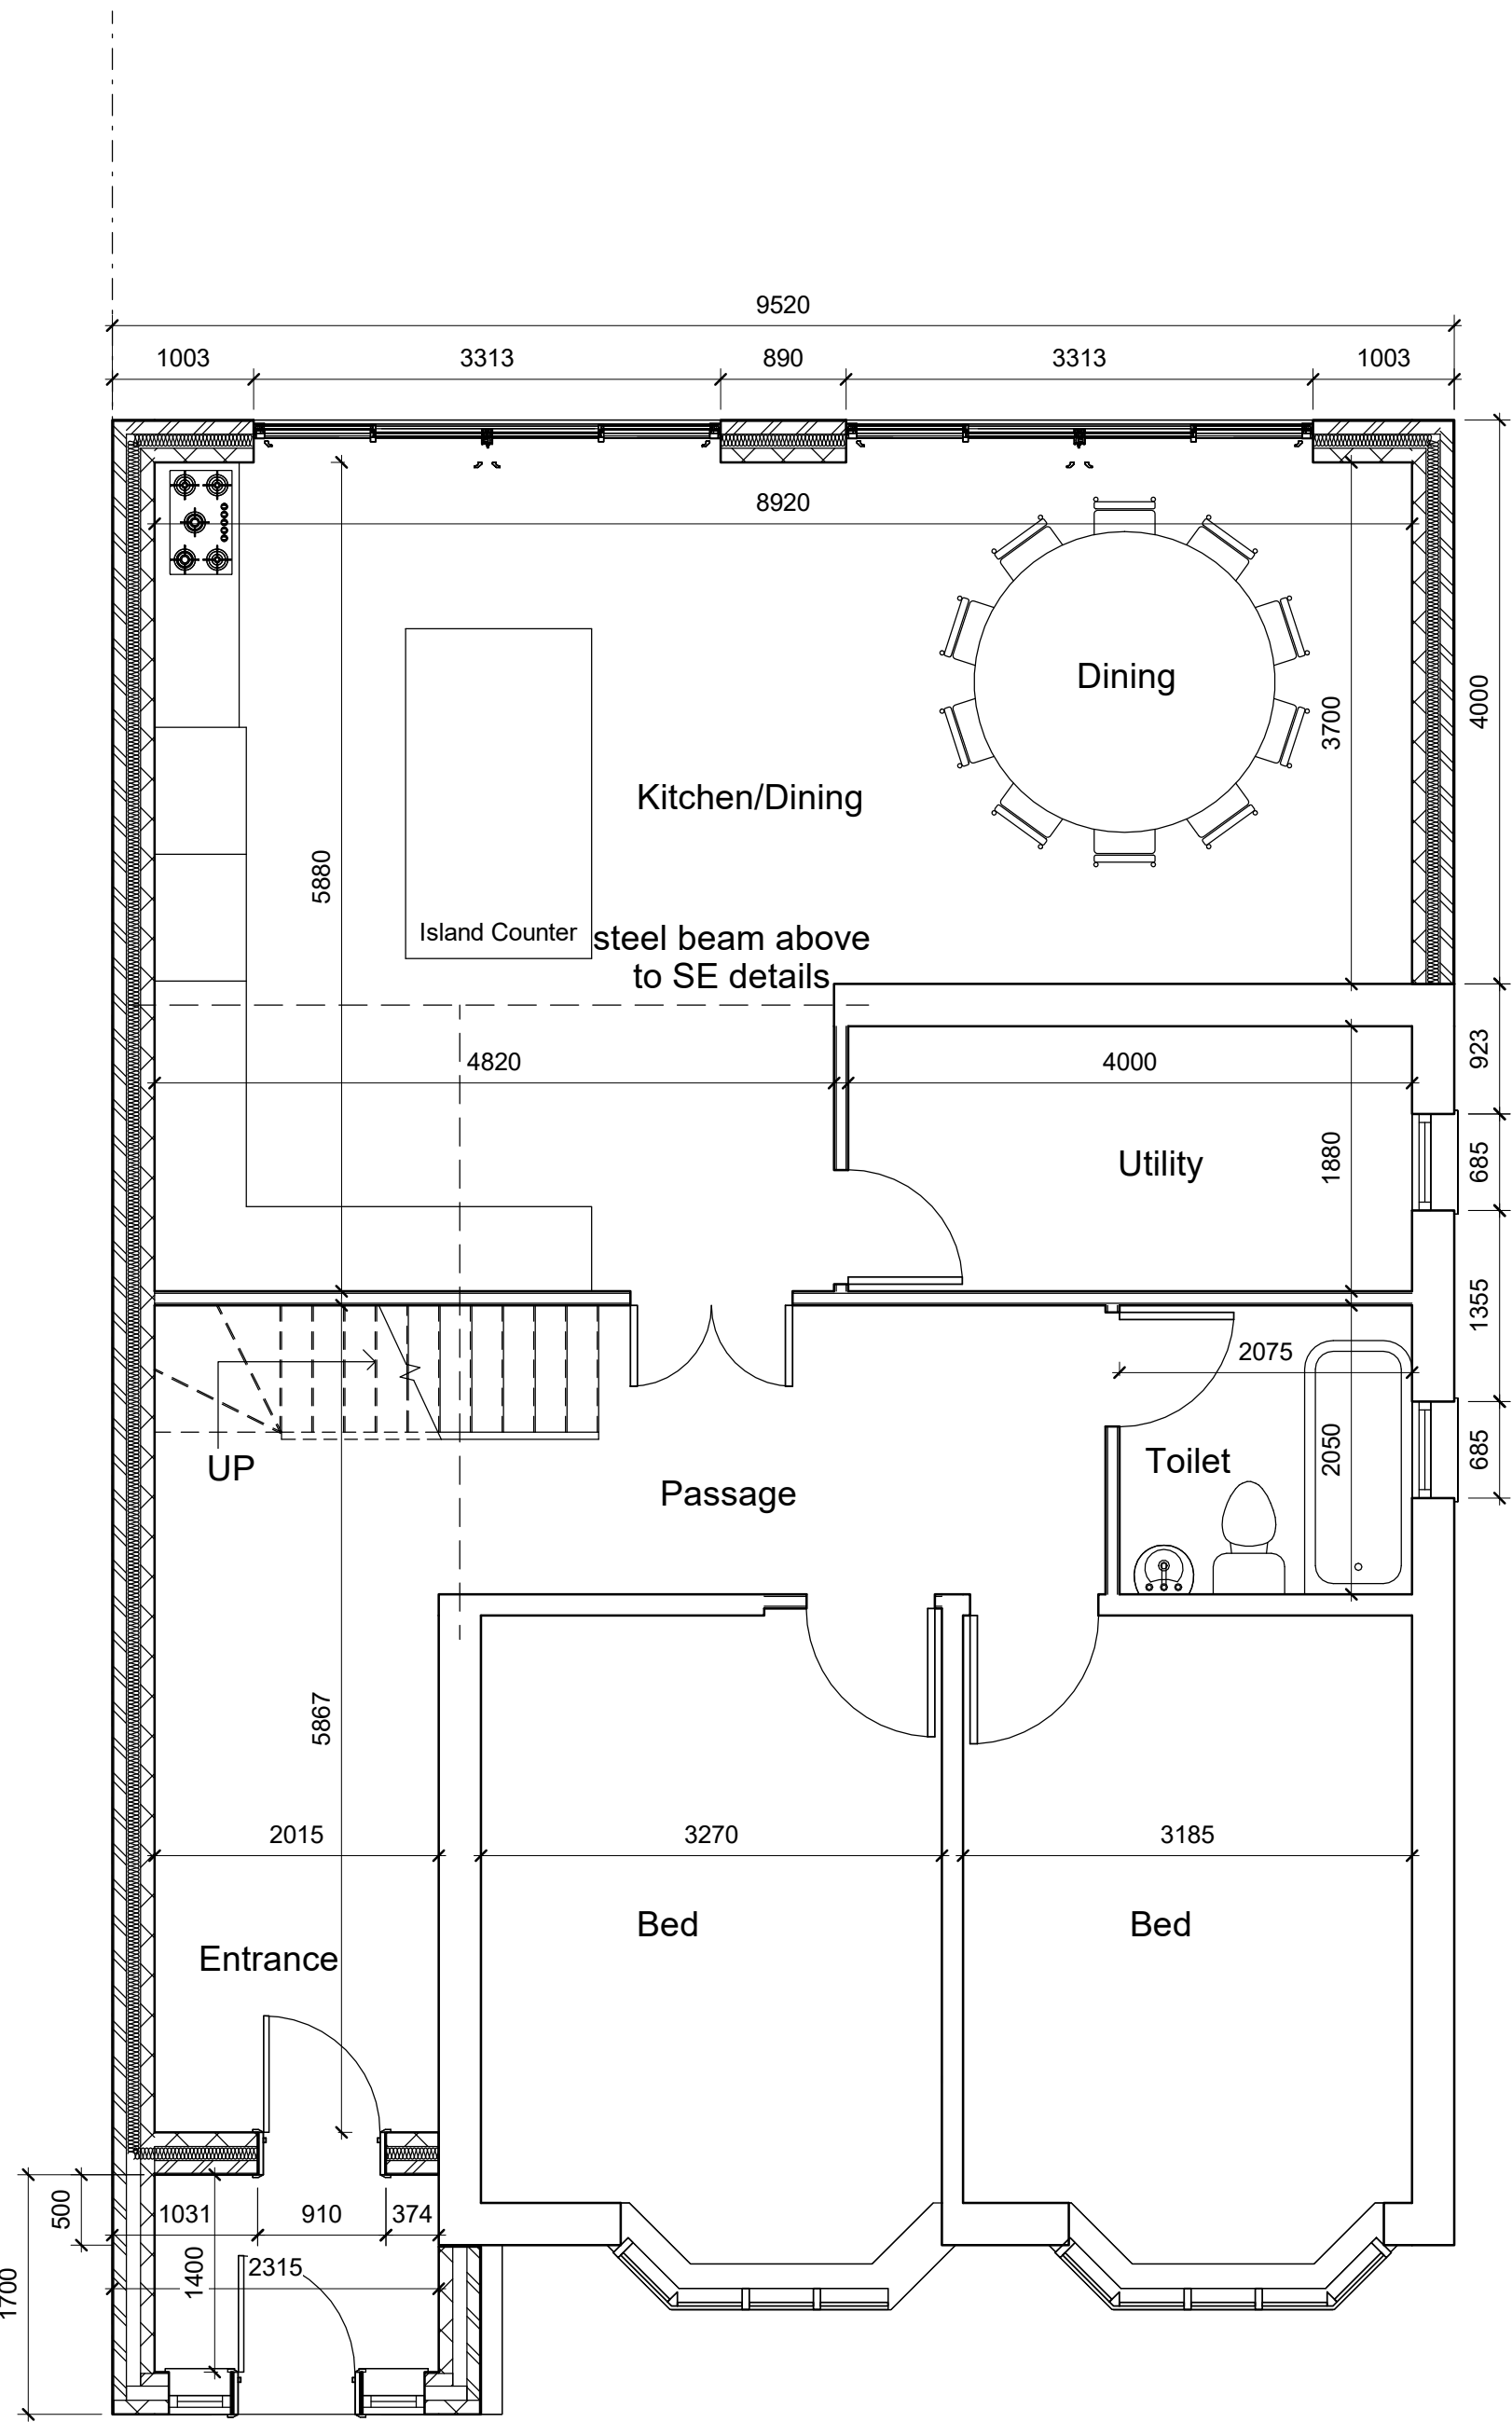


Proposed Ground Floor Plan

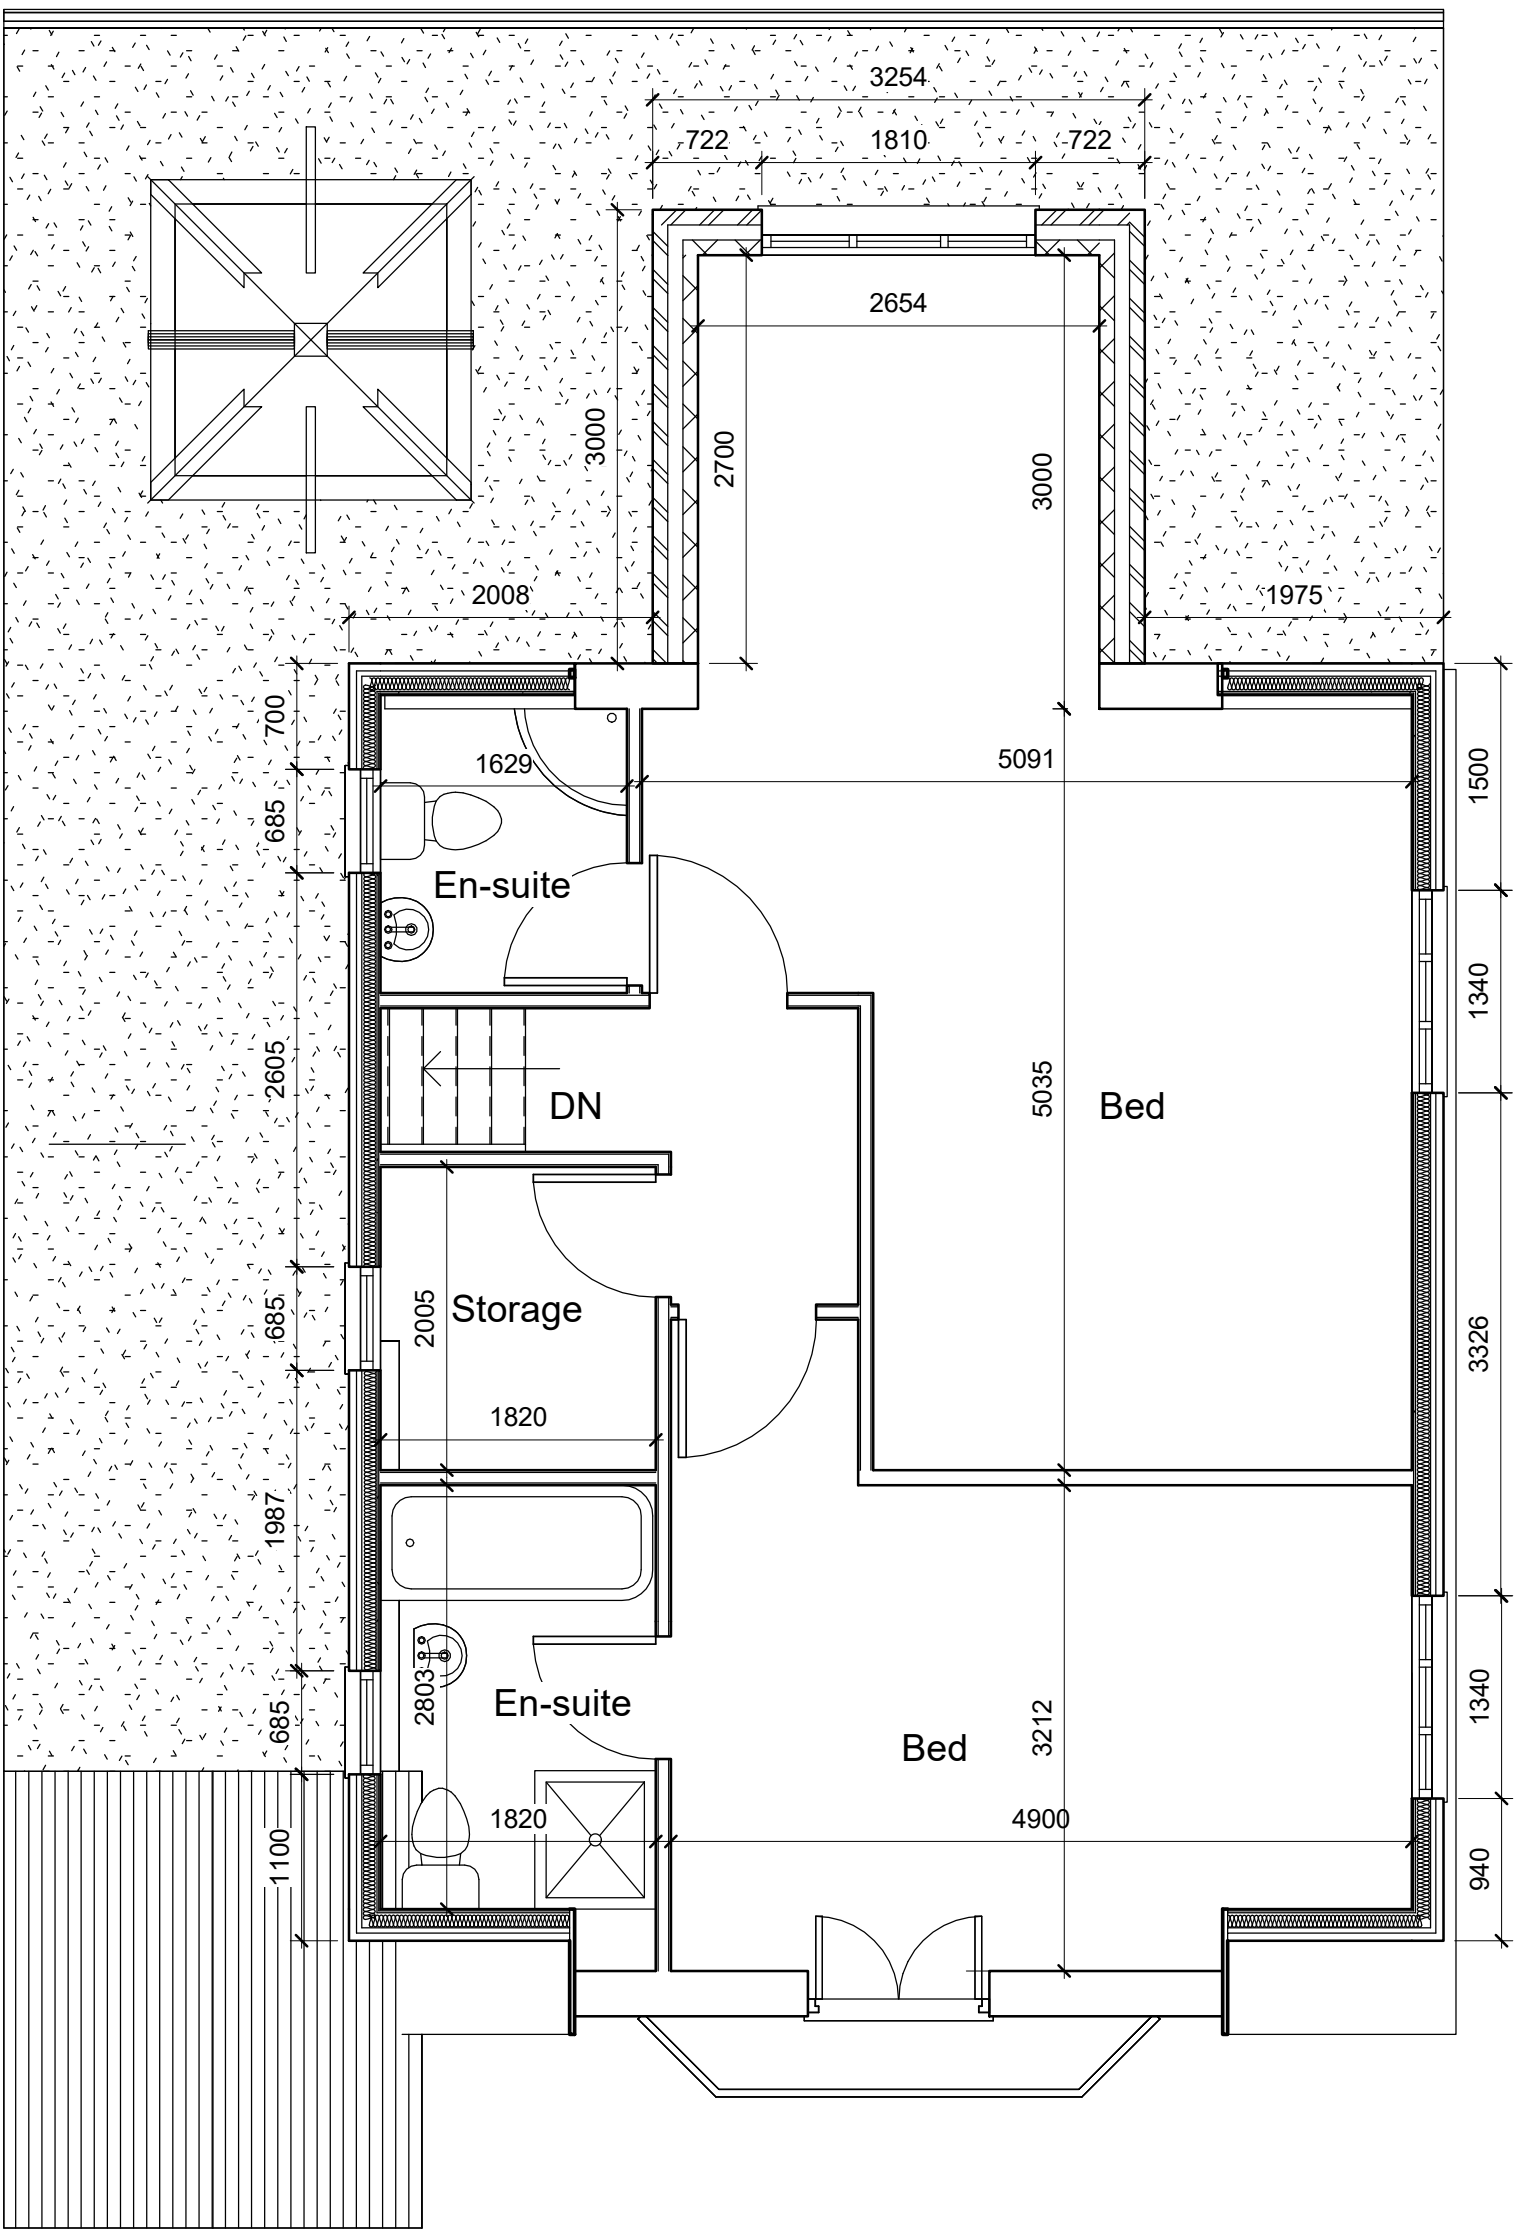

Proposed First Floor Plan

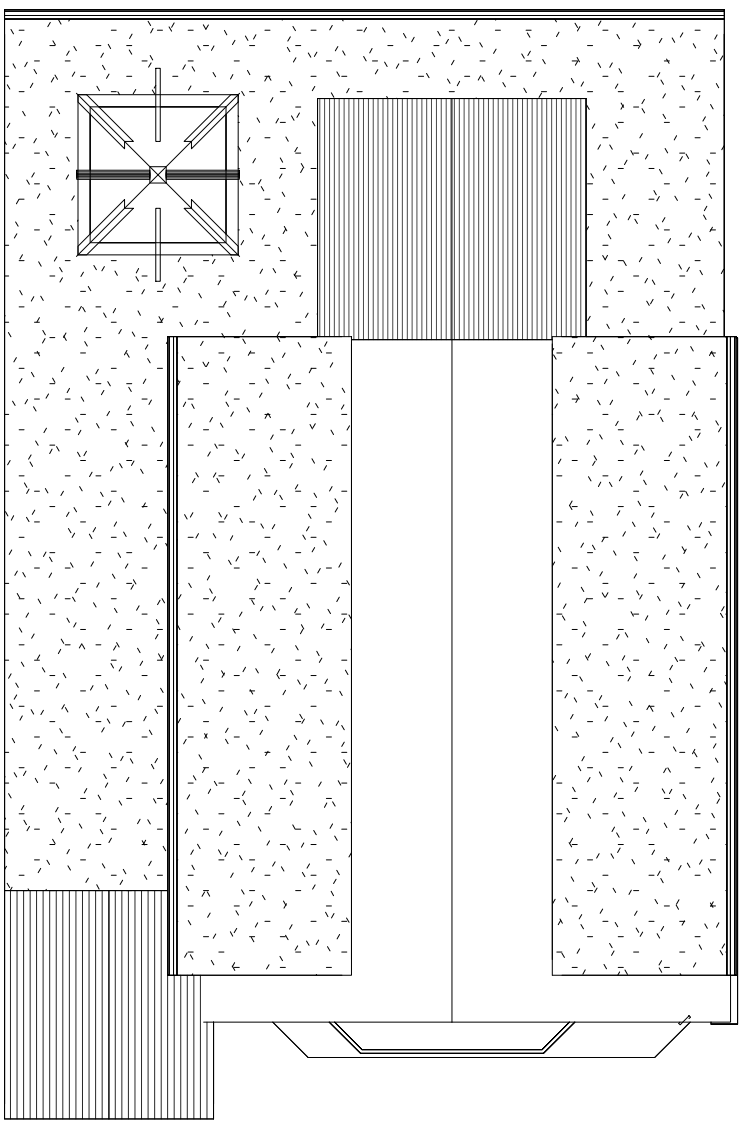

Proposed Roof Floor Plan

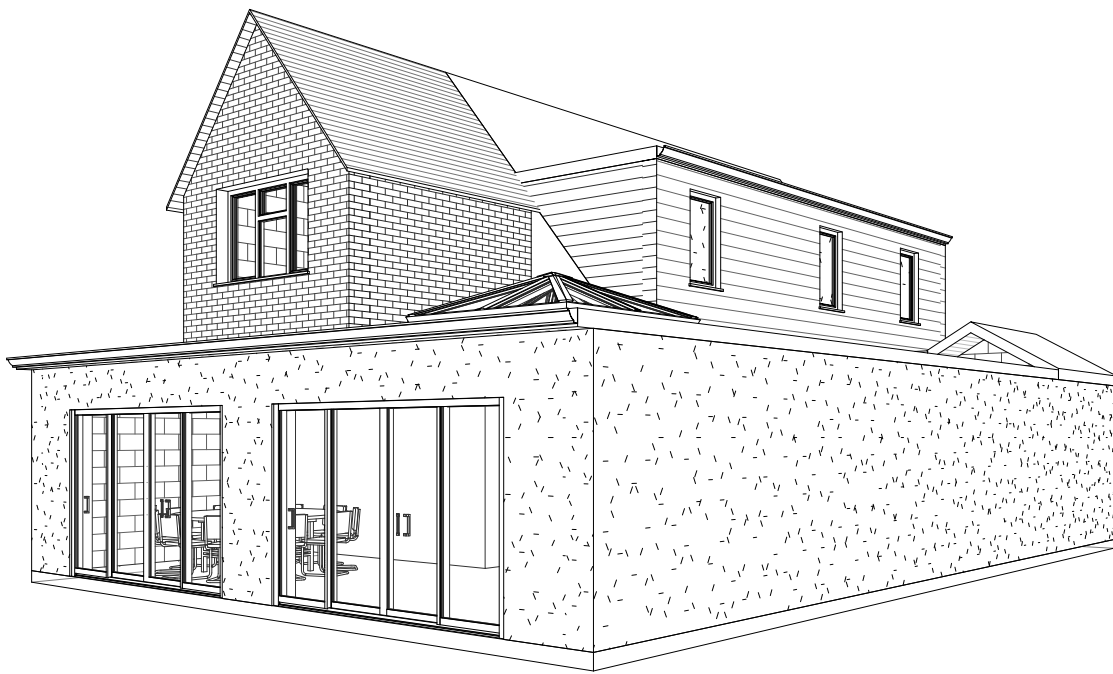

3D View

Rev B - 11.11.2022 - Amended as planning officers comments. KSN

Rev A - 25.10.2022 - Amended as planning officers comments. KSN

REVISIONS

PLANNING



ARCHITECTURAL CONSULTANTS
2G Wyche Avenue, Birmingham, B14 6LQ
t: 07771 560785

CLIENT
Mr Ankush Garg
JOB TITLE
Single Storey Side and Rear Extension and Two Storey Rear Extension and Loft Conversion
DRAWING TITLE
Proposed Floor Plans and Elevations
DRAWING NO.
C628 / 004 Rev B

SCALE @ A1
1:50, 1:100
DATE
Nov 2022
DRAWN
Ar. Ismail
CHECKED
KSN

Proposed Floor Plans and Elevations