





Proposed Front Elevation

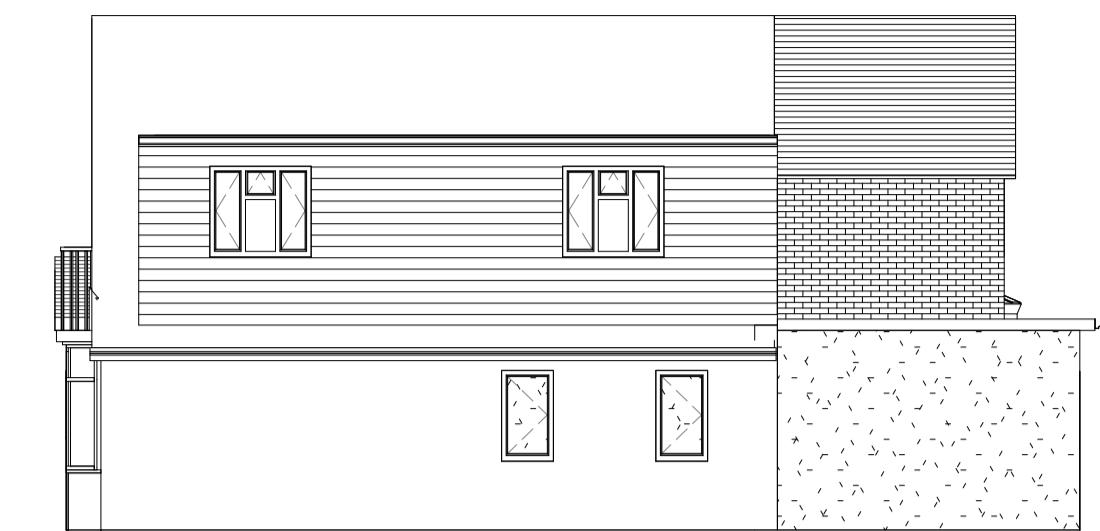





Proposed Side Elevation



Proposed Rear Elevation

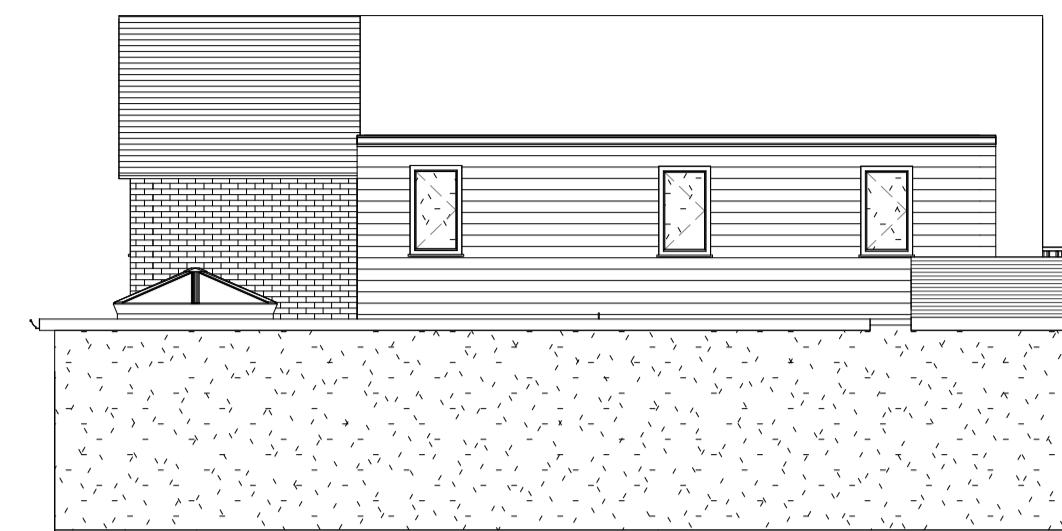

Proposed Side Elevation

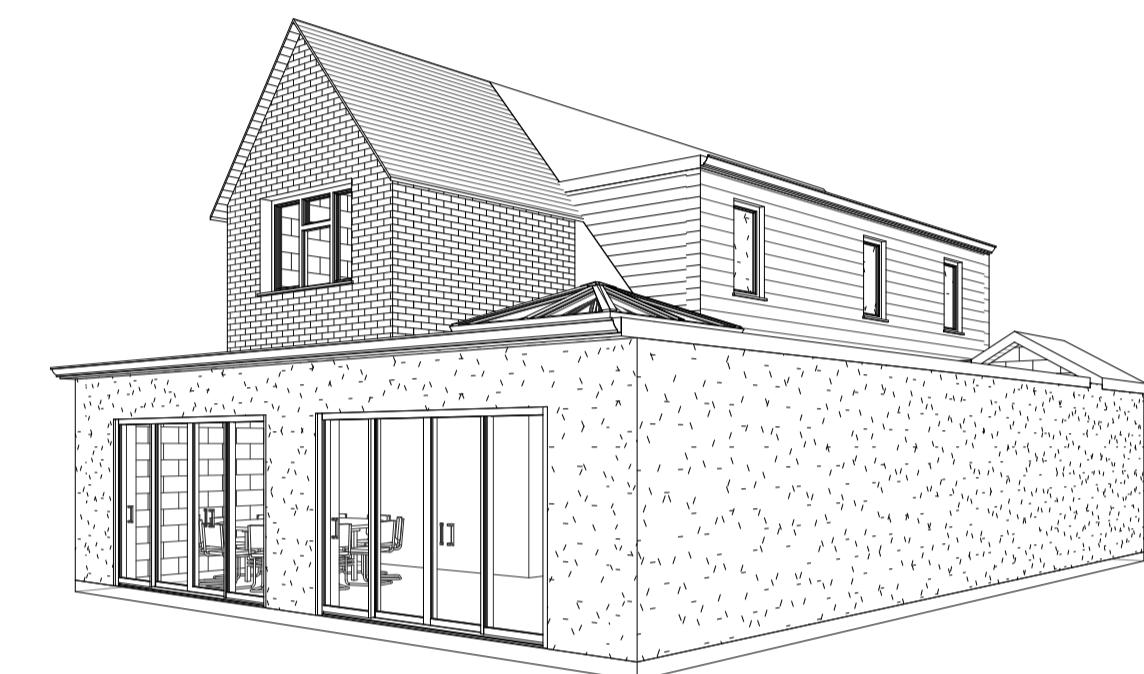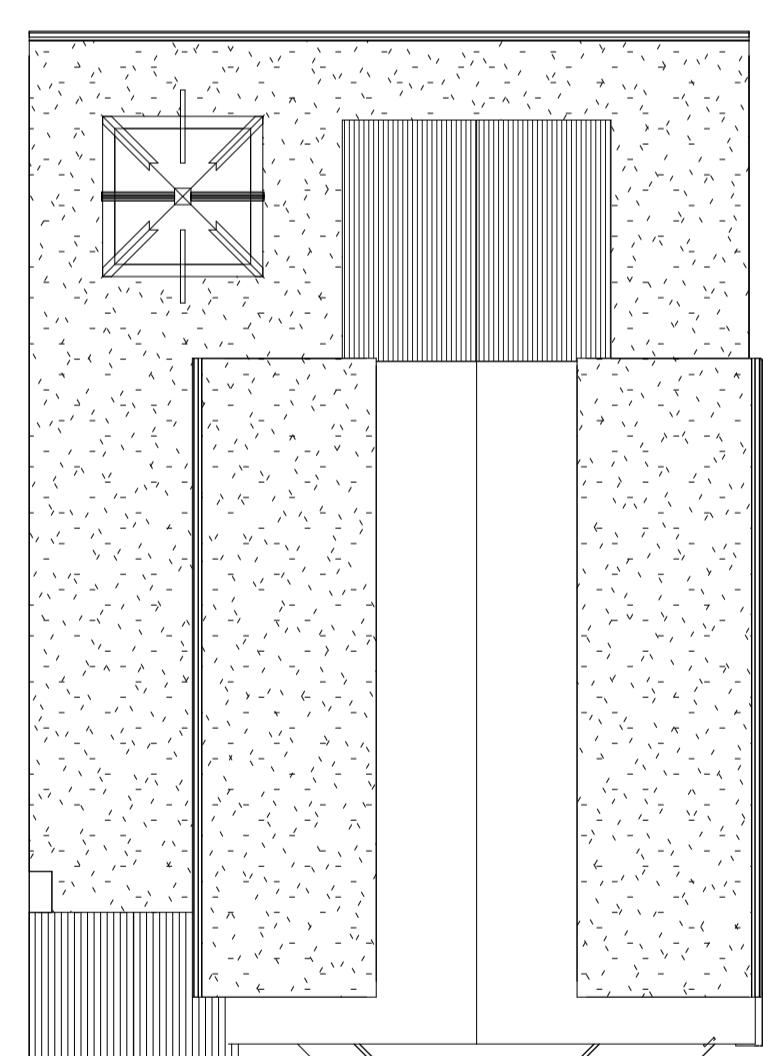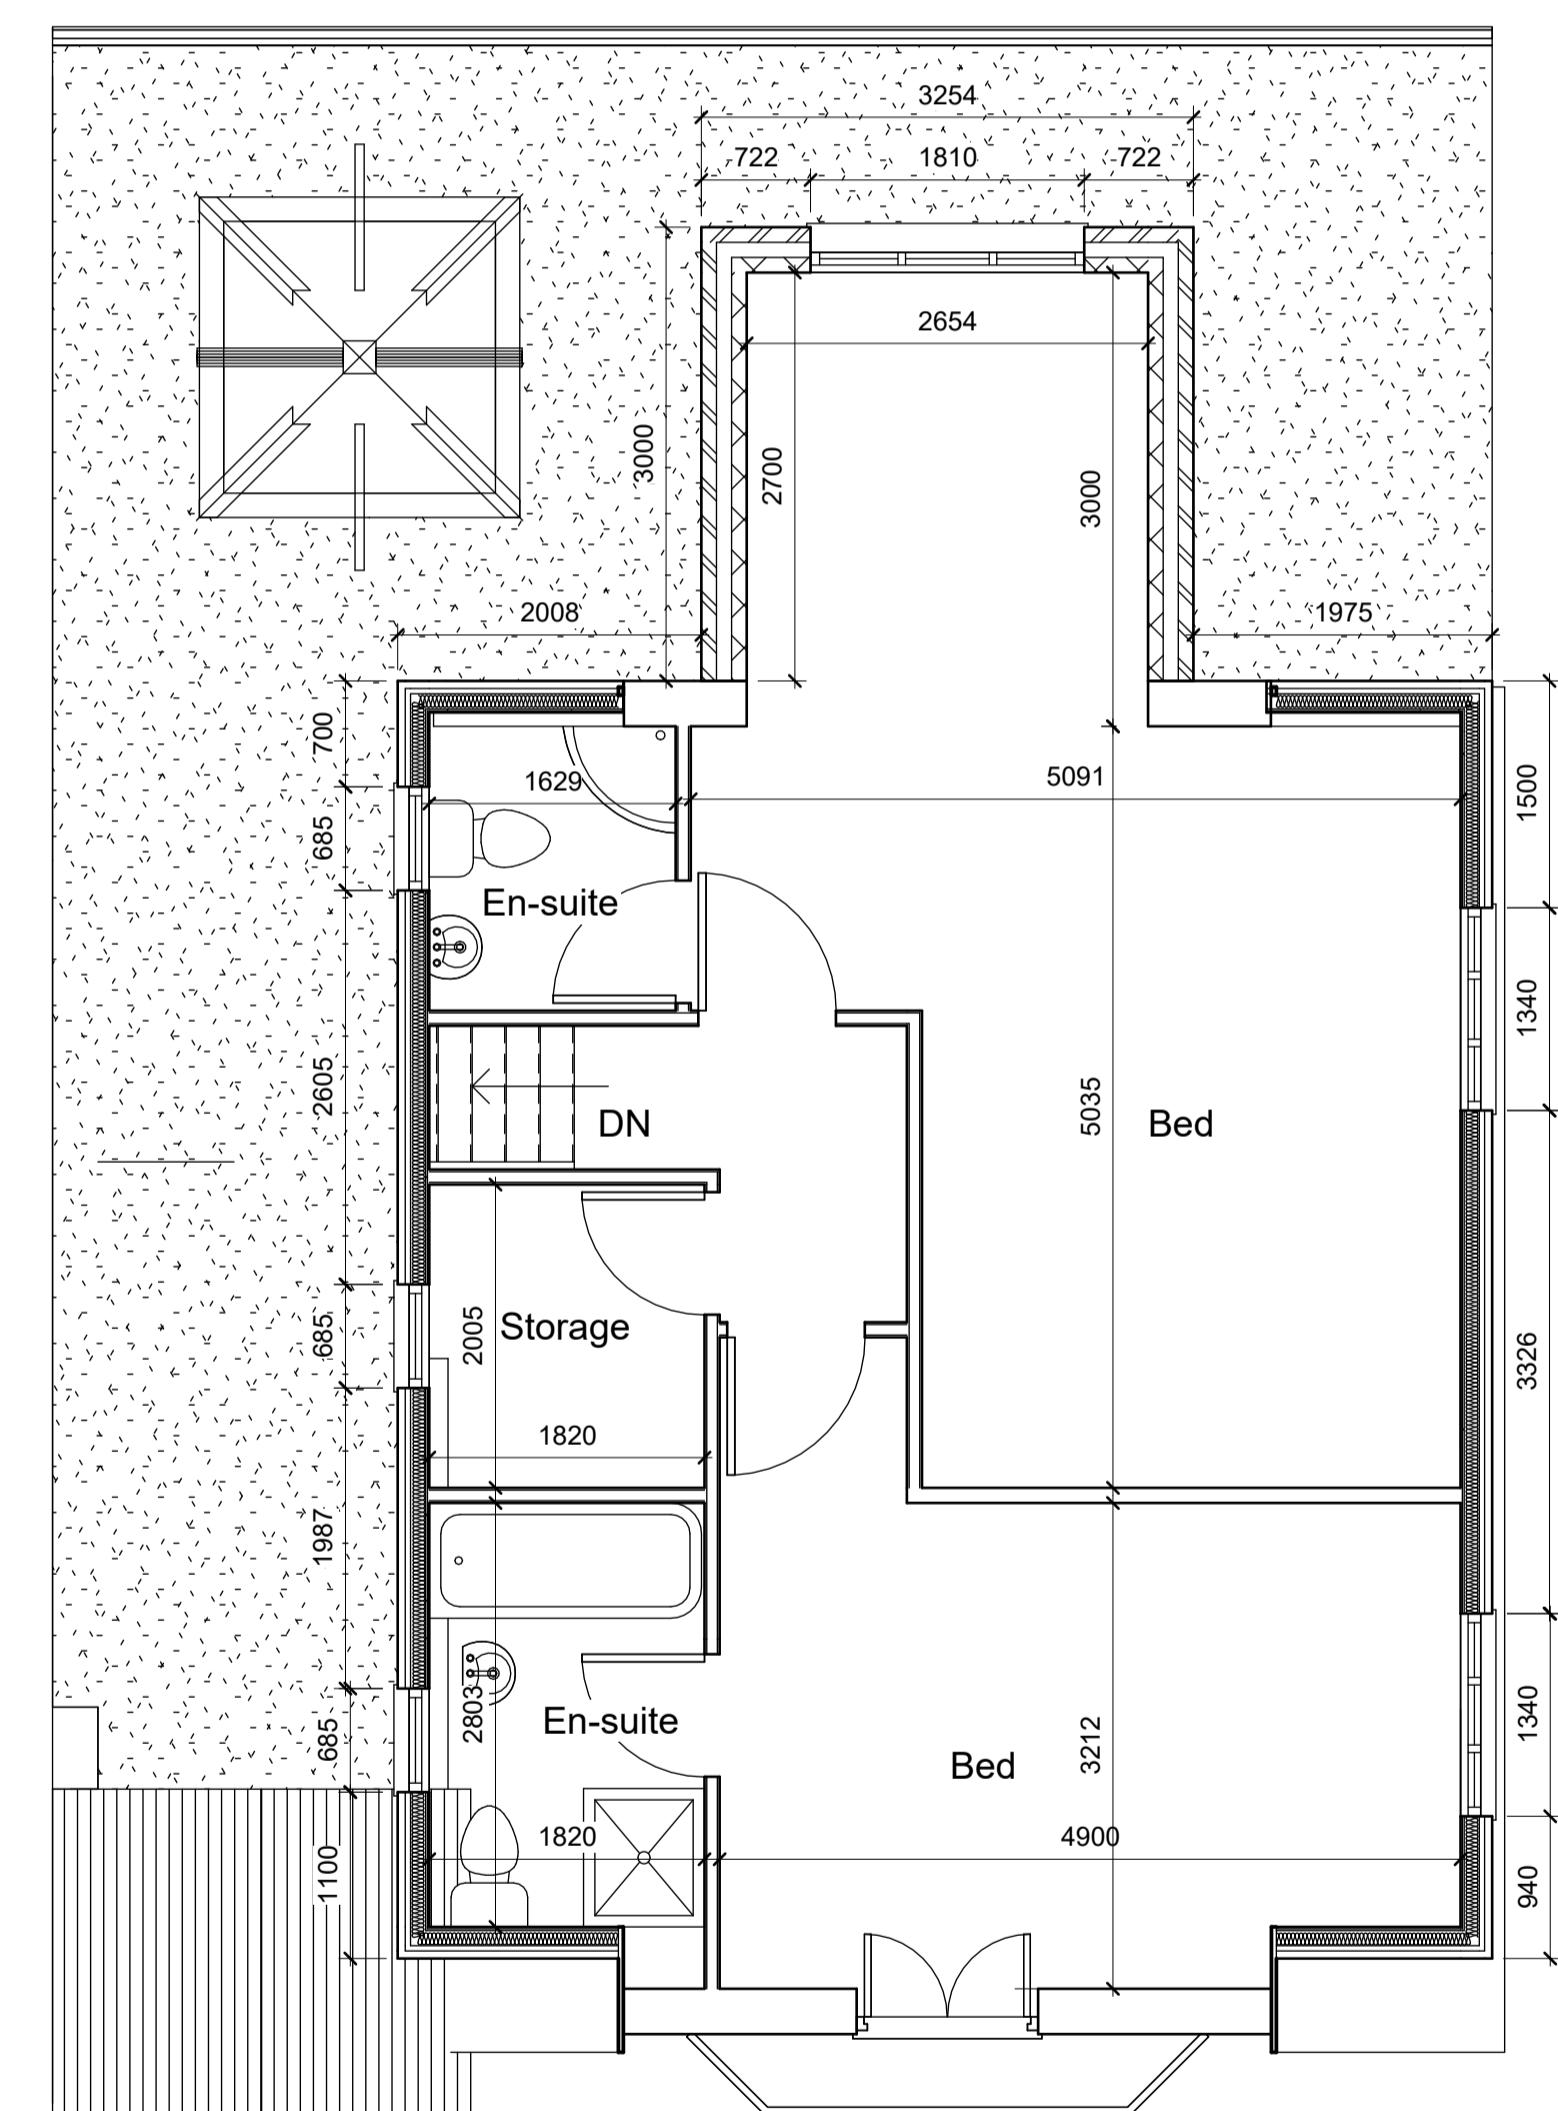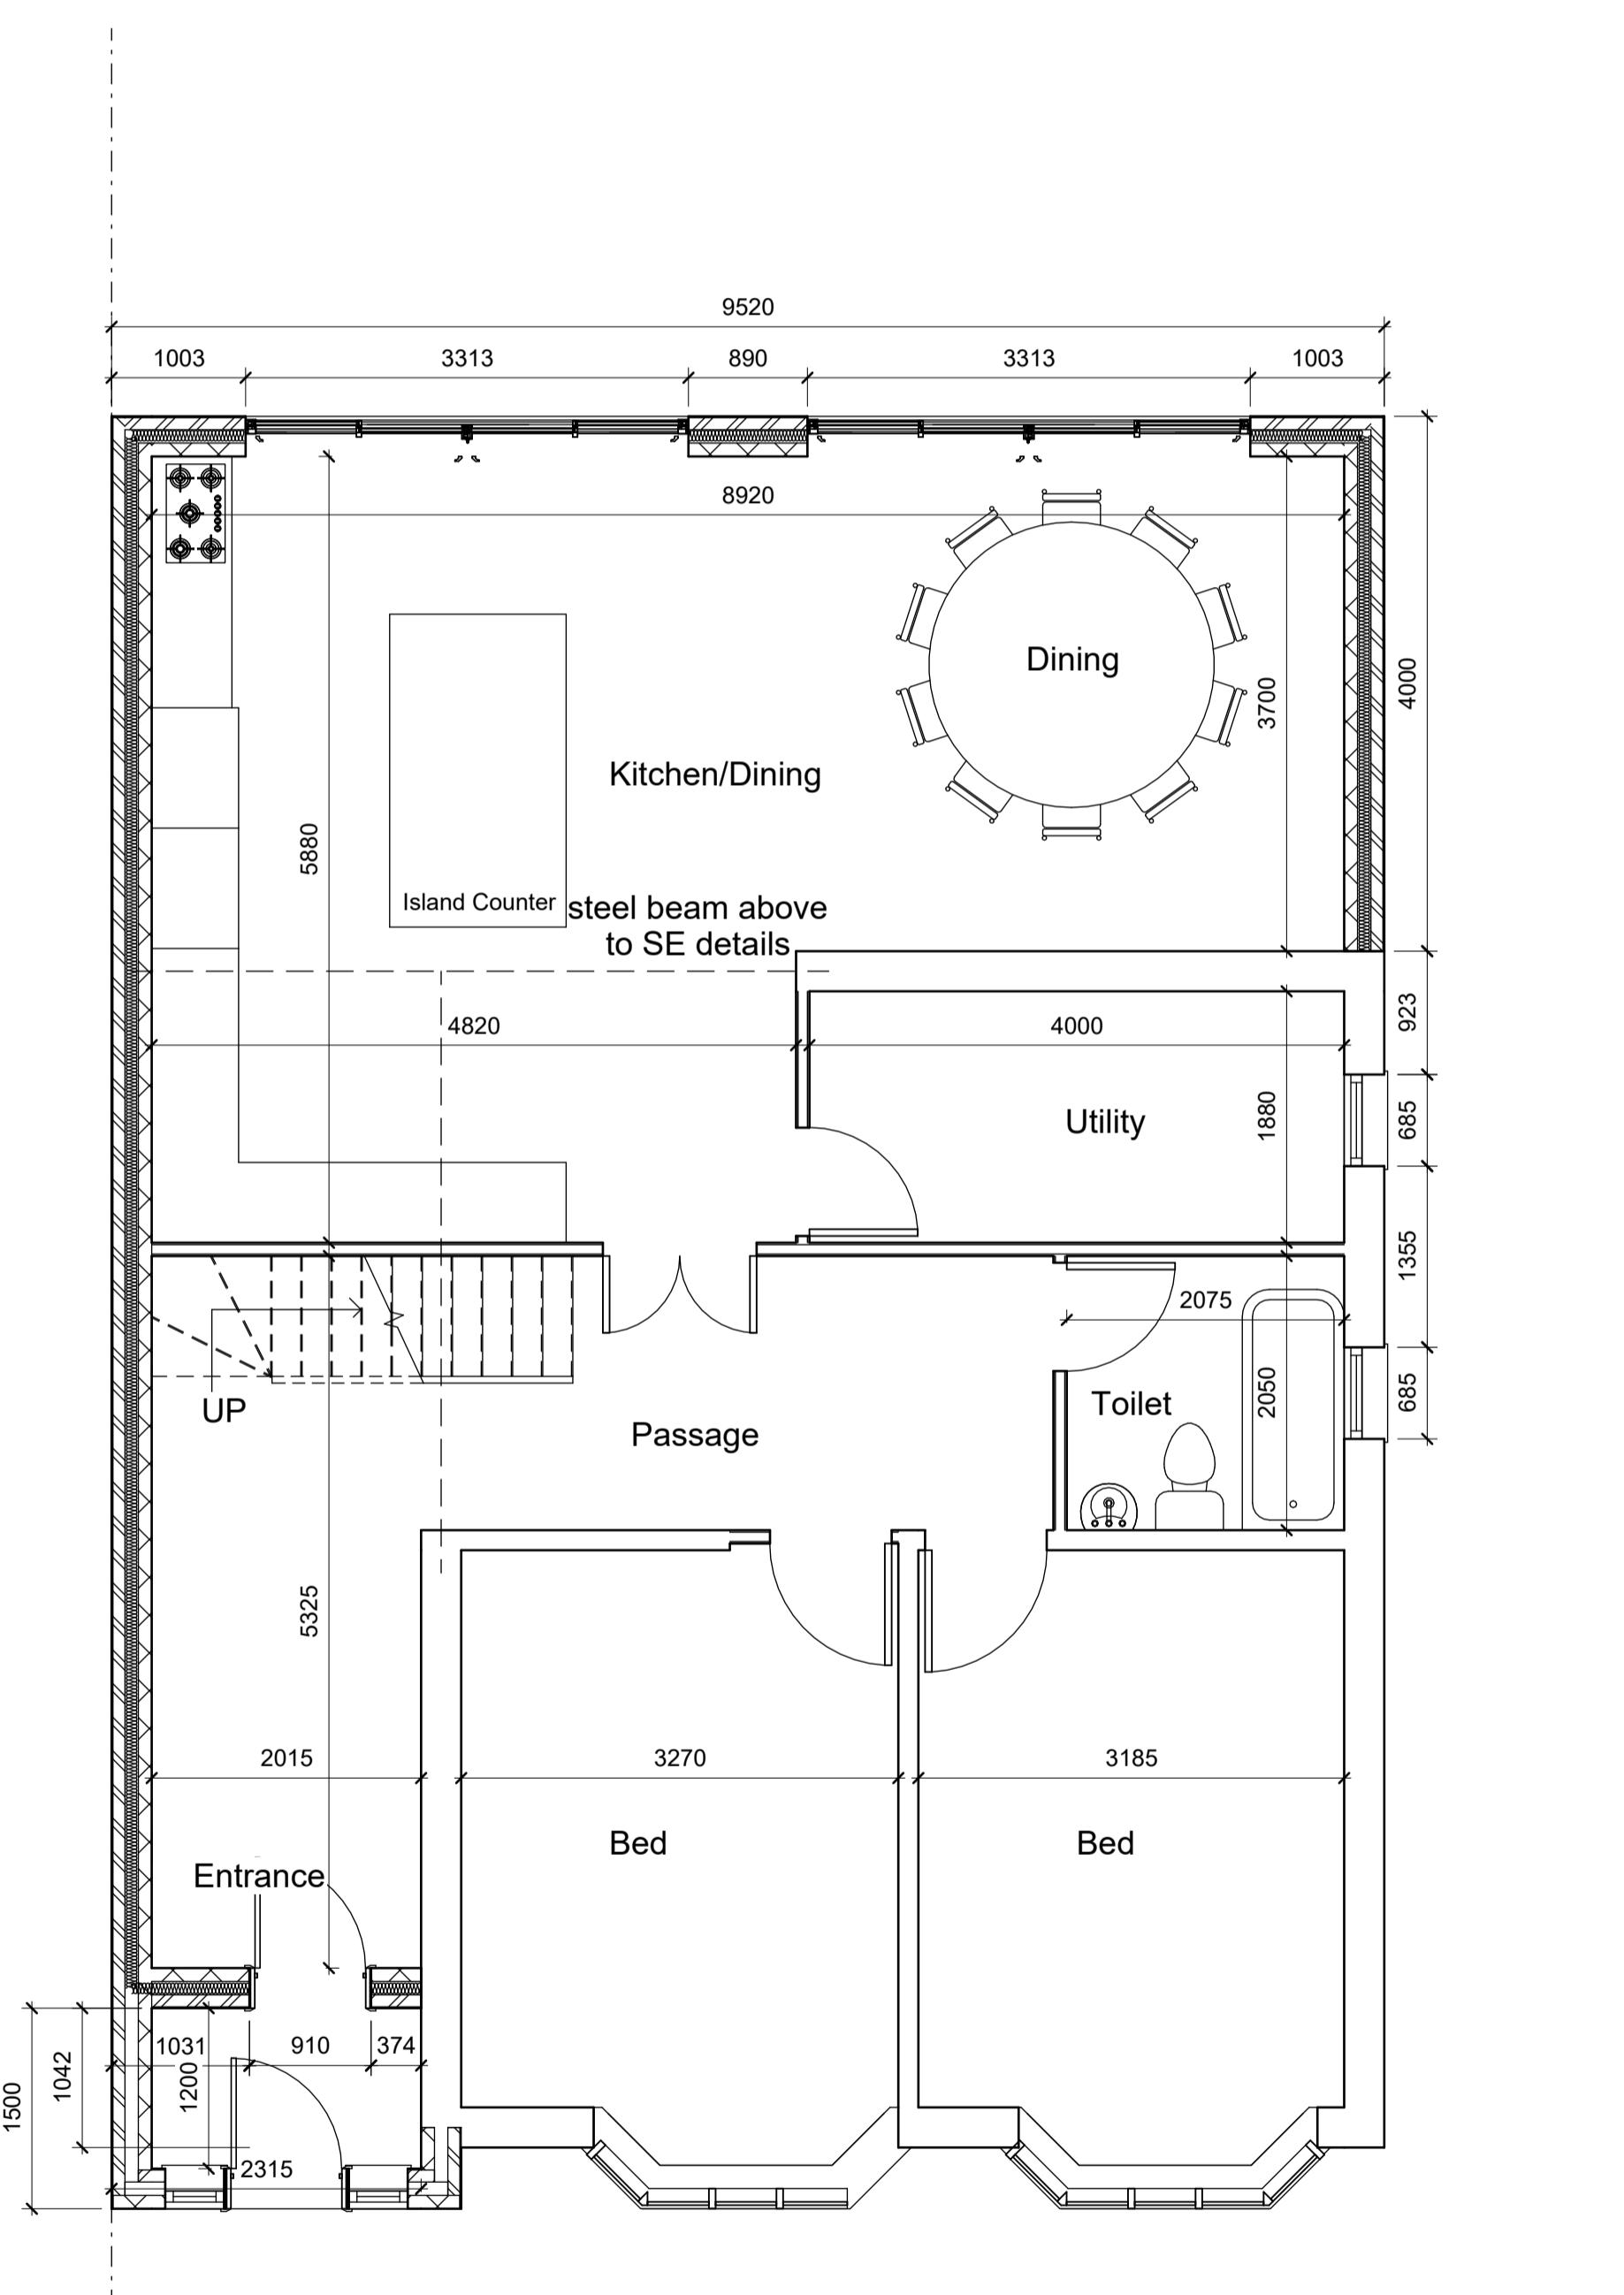

Rev C - 11.01.2022 - Amended as planning officers comments. KSN  
 Rev B - 11.11.2022 - Amended as planning officers comments. KSN  
 Rev A - 25.10.2022 - Amended as planning officers comments. KSN

## REVISEMENTS

## Proposed Floor Plans and Elevations

## PLANNING

**KSN**  
DESIGN

ARCHITECTURAL CONSULTANTS  
26 Wyche Avenue, Birmingham, B14 6LO  
t: 07771 560785

SCALE @ A1 1:50, 1:100  
 DATE Nov 2022  
 DRAWN Ar. Ismail  
 CHECKED KSN

CLIENT Mr Ankush Garg  
 JOB TITLE Single Storey Side and Rear Extension and Two Storey Rear Extension and Loft Conversion  
 DRAWING TITLE Proposed Floor Plans and Elevations  
 DRAWING NO. C628 / 004 Rev C

Single Storey Side and Rear Extension and Two Storey Rear Extension and Loft Conversion  
 Proposed Floor Plans and Elevations  
 DRAWING NO. C628 / 004 Rev C