






Proposed Front Elevation

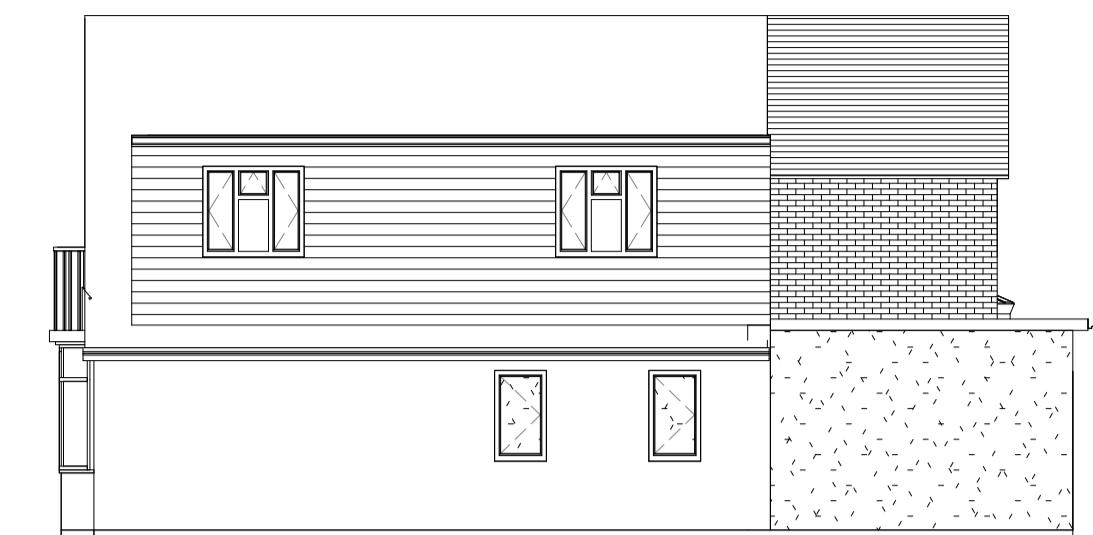

Proposed Side Elevation



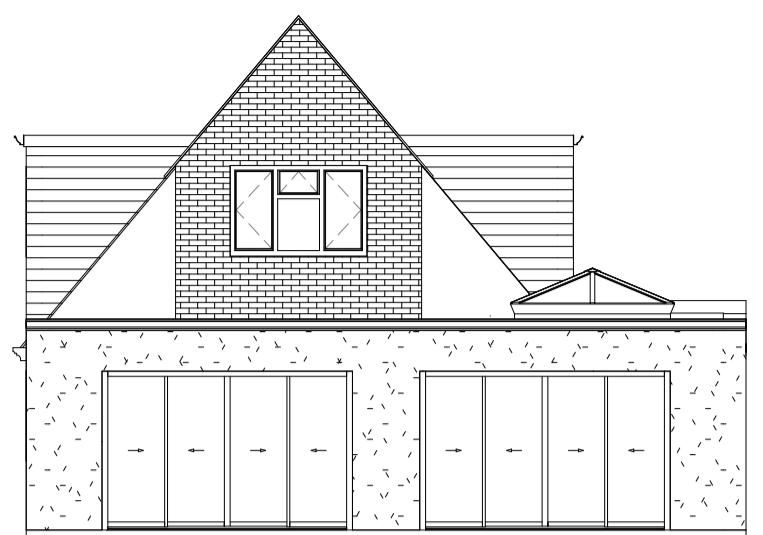


Proposed Rear Elevation

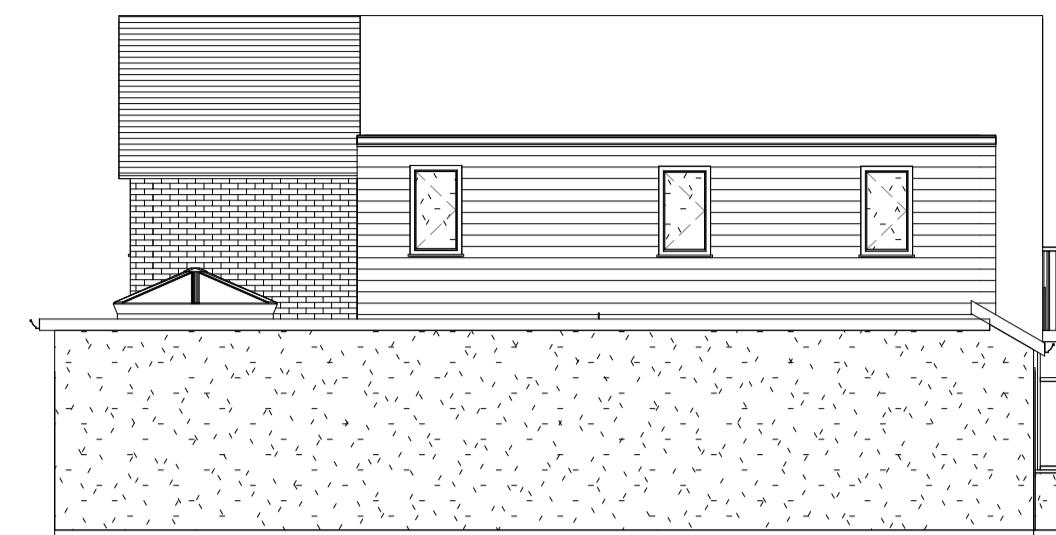

Proposed Side Elevation

10mm 100mm

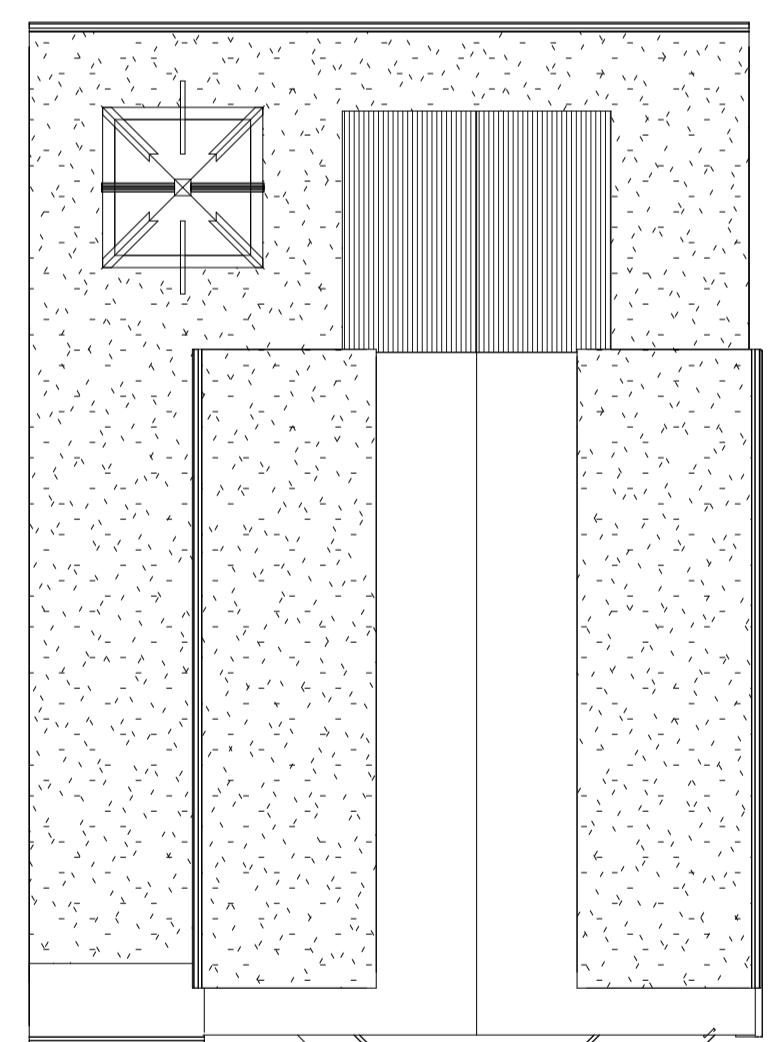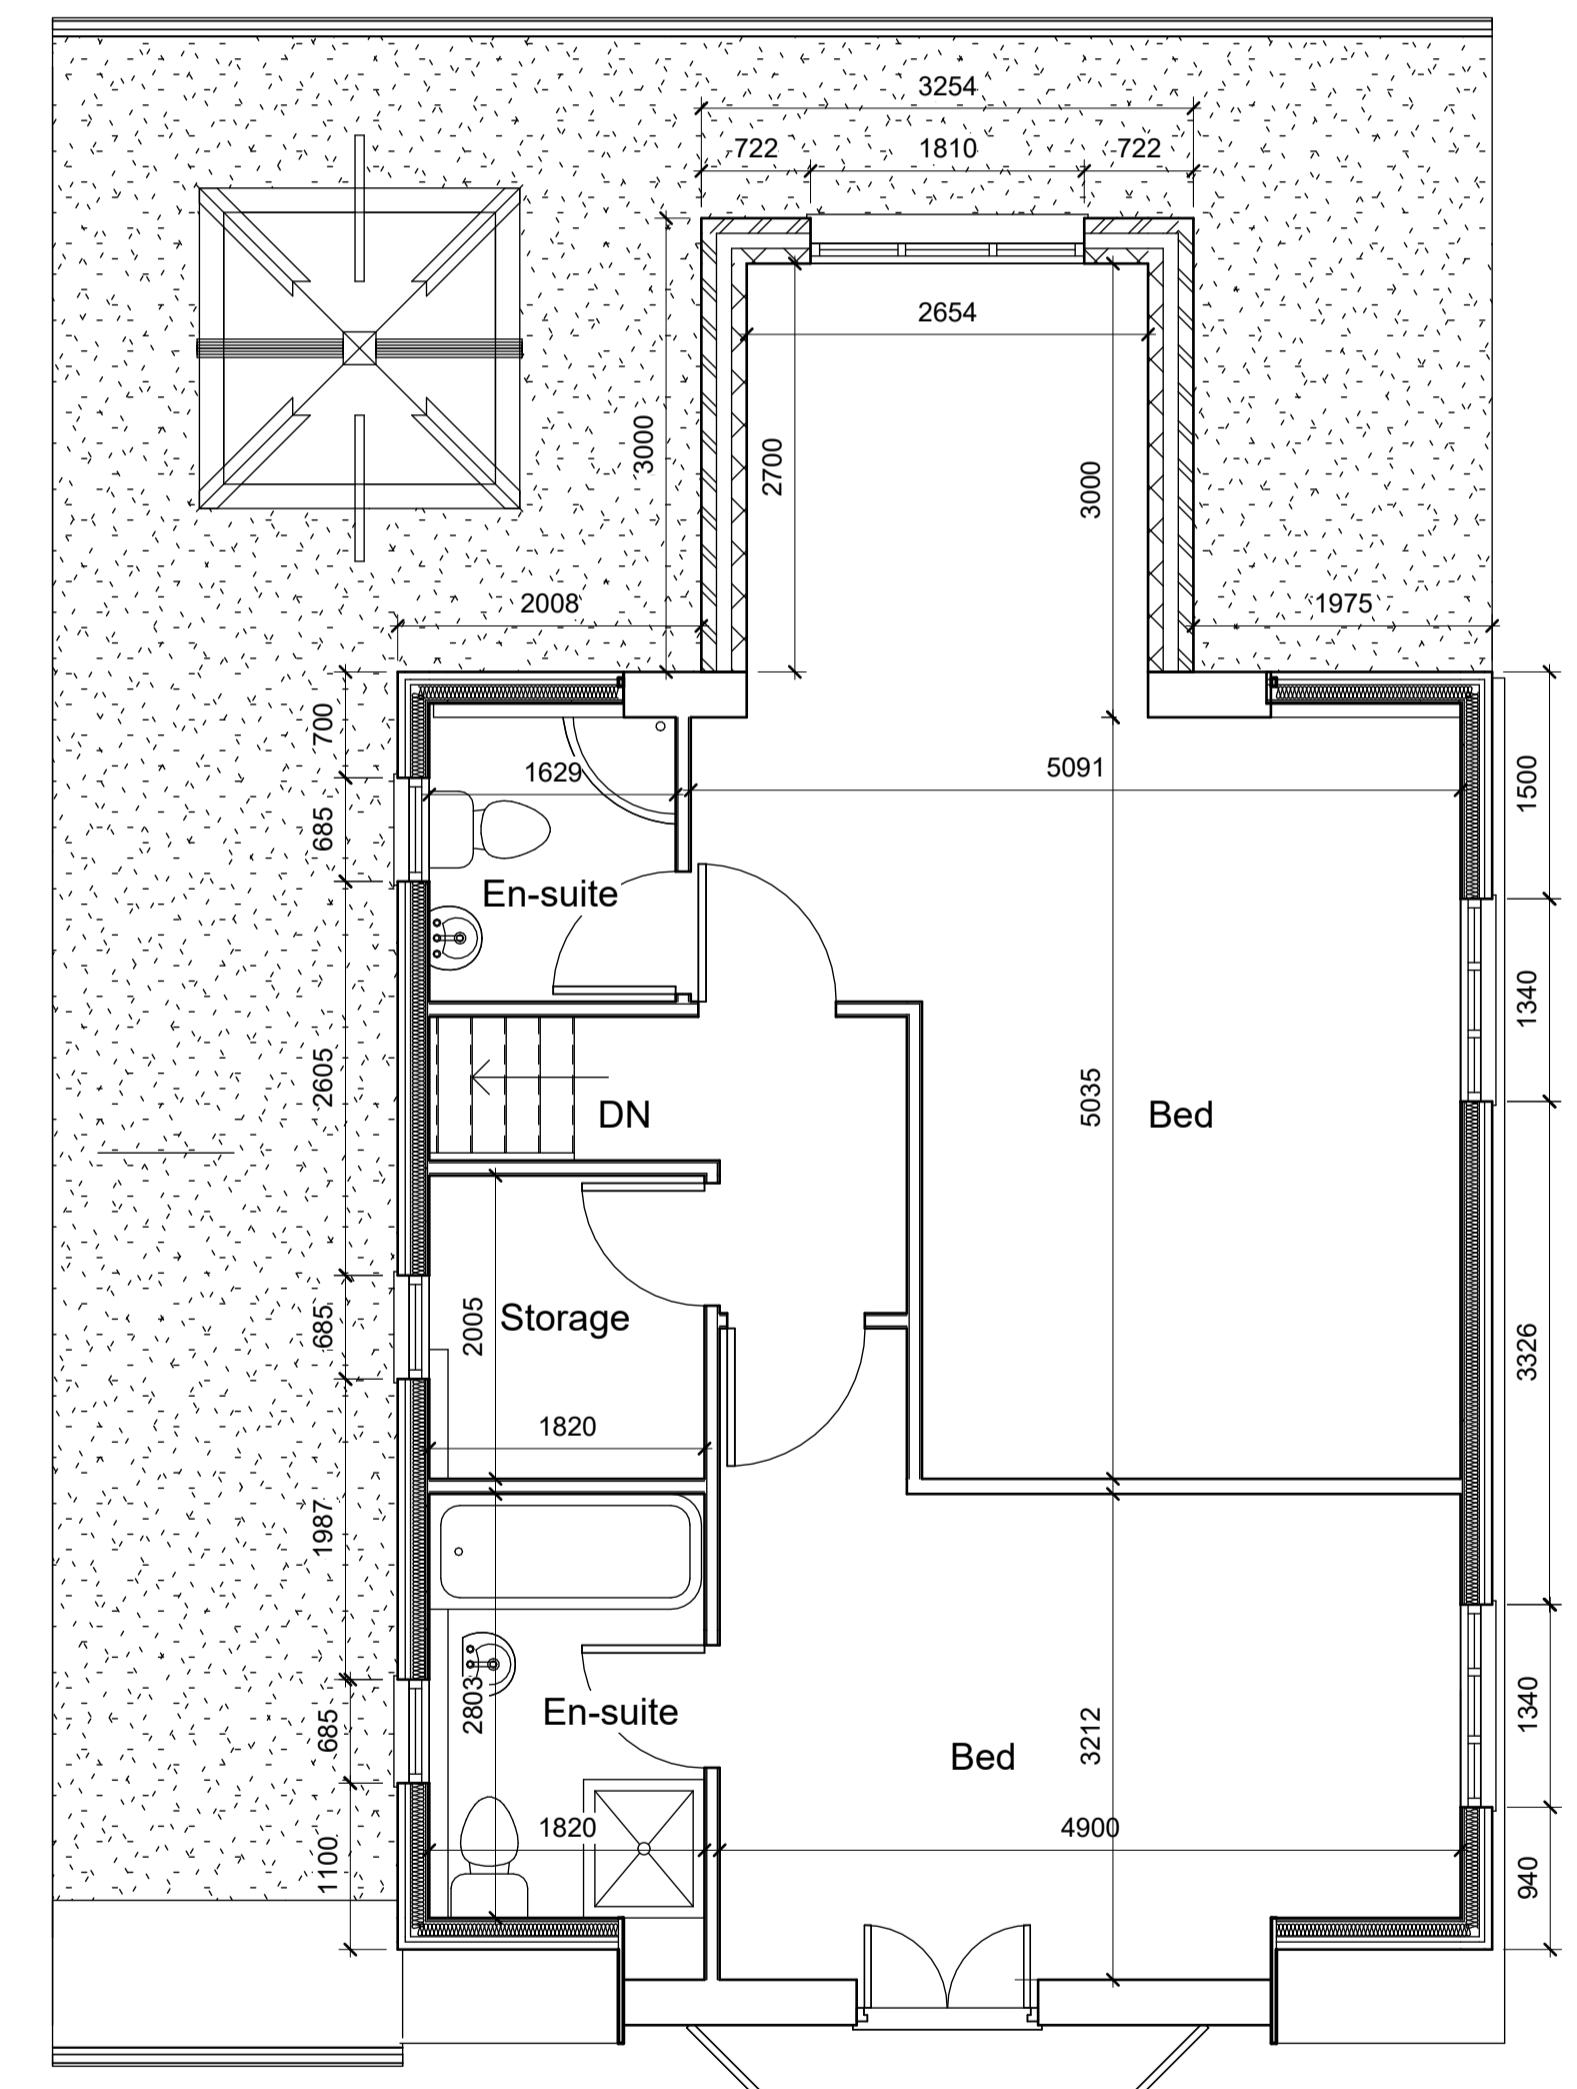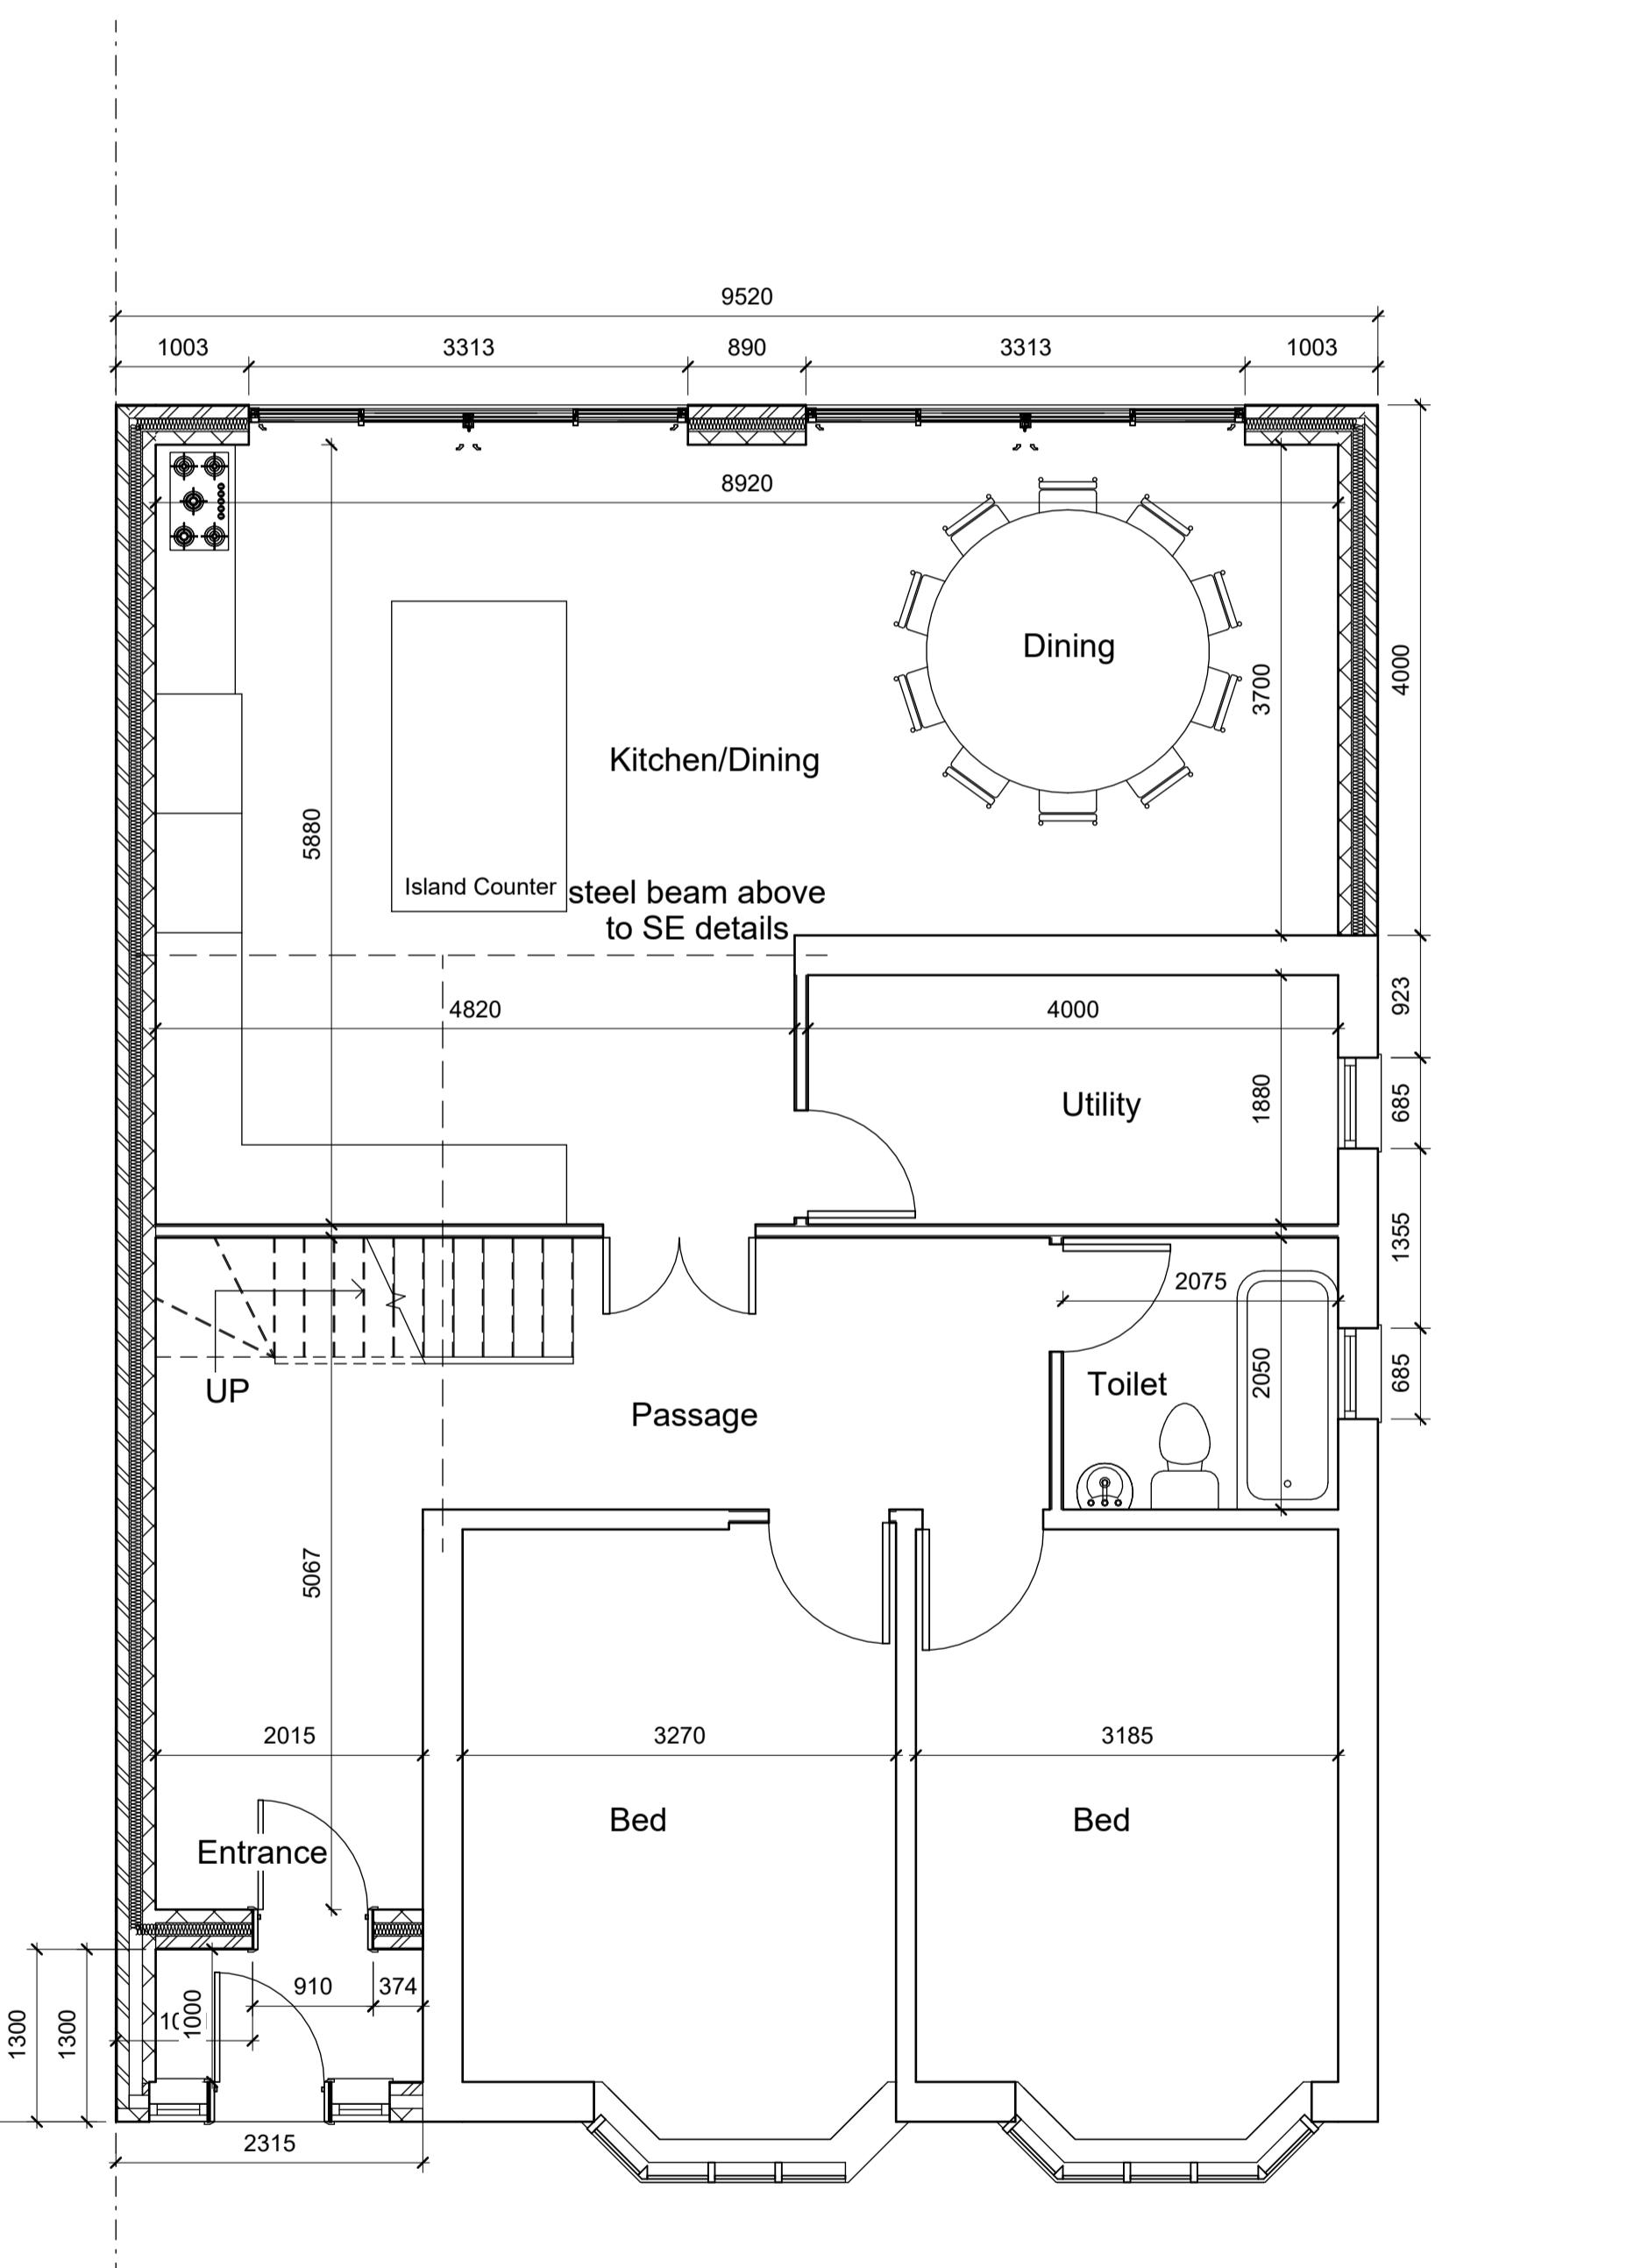

Rev D - 17.01.2022 - Amended as planning officers comments. KSN
 Rev C - 11.01.2022 - Amended as planning officers comments. KSN
 Rev B - 11.11.2022 - Amended as planning officers comments. KSN
 Rev A - 25.10.2022 - Amended as planning officers comments. KSN

REVISEONS

Proposed Floor Plans and Elevations

PLANNING

KSN
DESIGN

ARCHITECTURAL CONSULTANTS
 26 Wyche Avenue, Birmingham, B14 6LO
 t: 07771 560785

SCALE @ A1 1:50, 1:100
 DATE Nov 2022
 DRAWN Ar. Ismail
 CHECKED KSN

CLIENT Mr Ankush Garg
 JOB TITLE Single Storey Side and Rear Extension and Two Storey Rear Extension and Loft Conversion
 DRAWING TITLE Proposed Floor Plans and Elevations
 DRAWING NO. C628 / 004 Rev D

Single Storey Side and Rear Extension and Two Storey Rear Extension and Loft Conversion
 Proposed Floor Plans and Elevations
 DRAWING NO. C628 / 004 Rev D