




Proposed Front Elevation

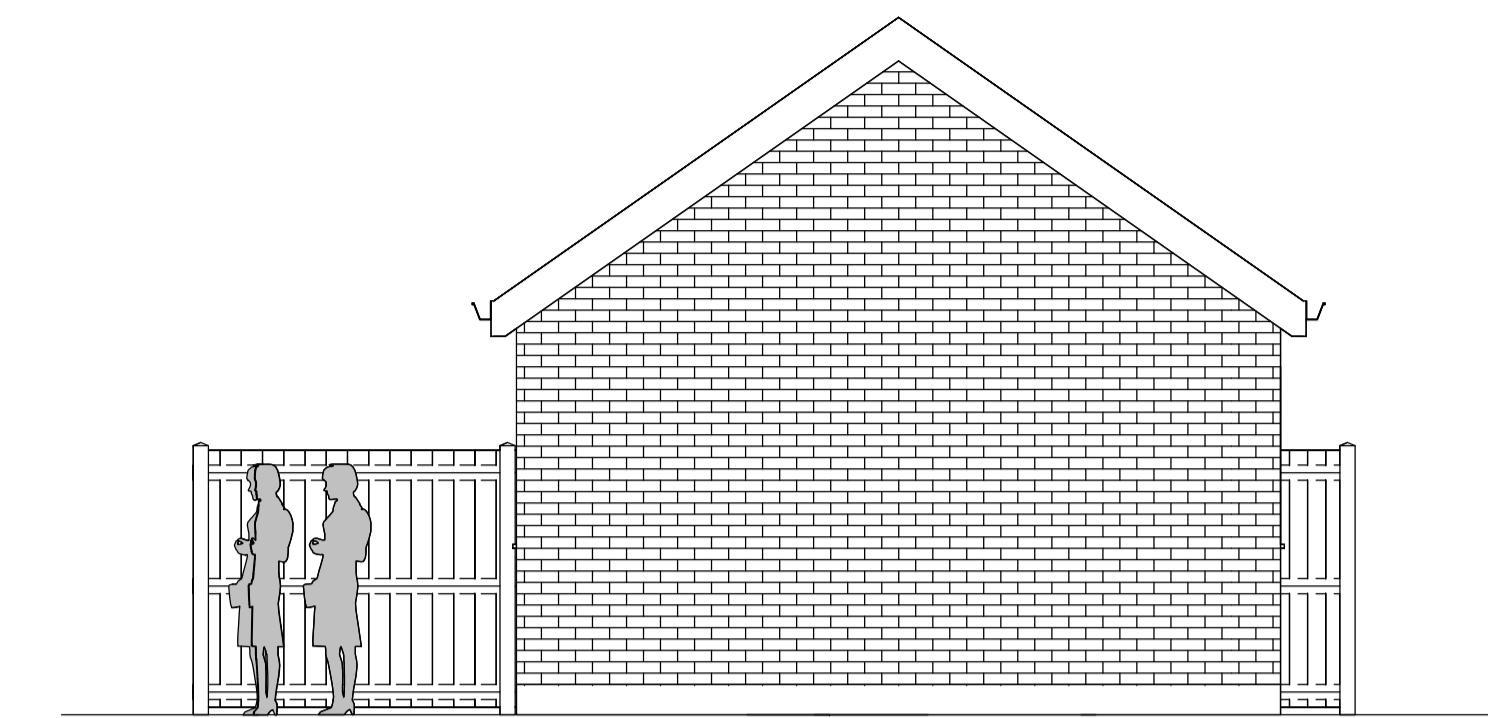


Proposed Side Elevation

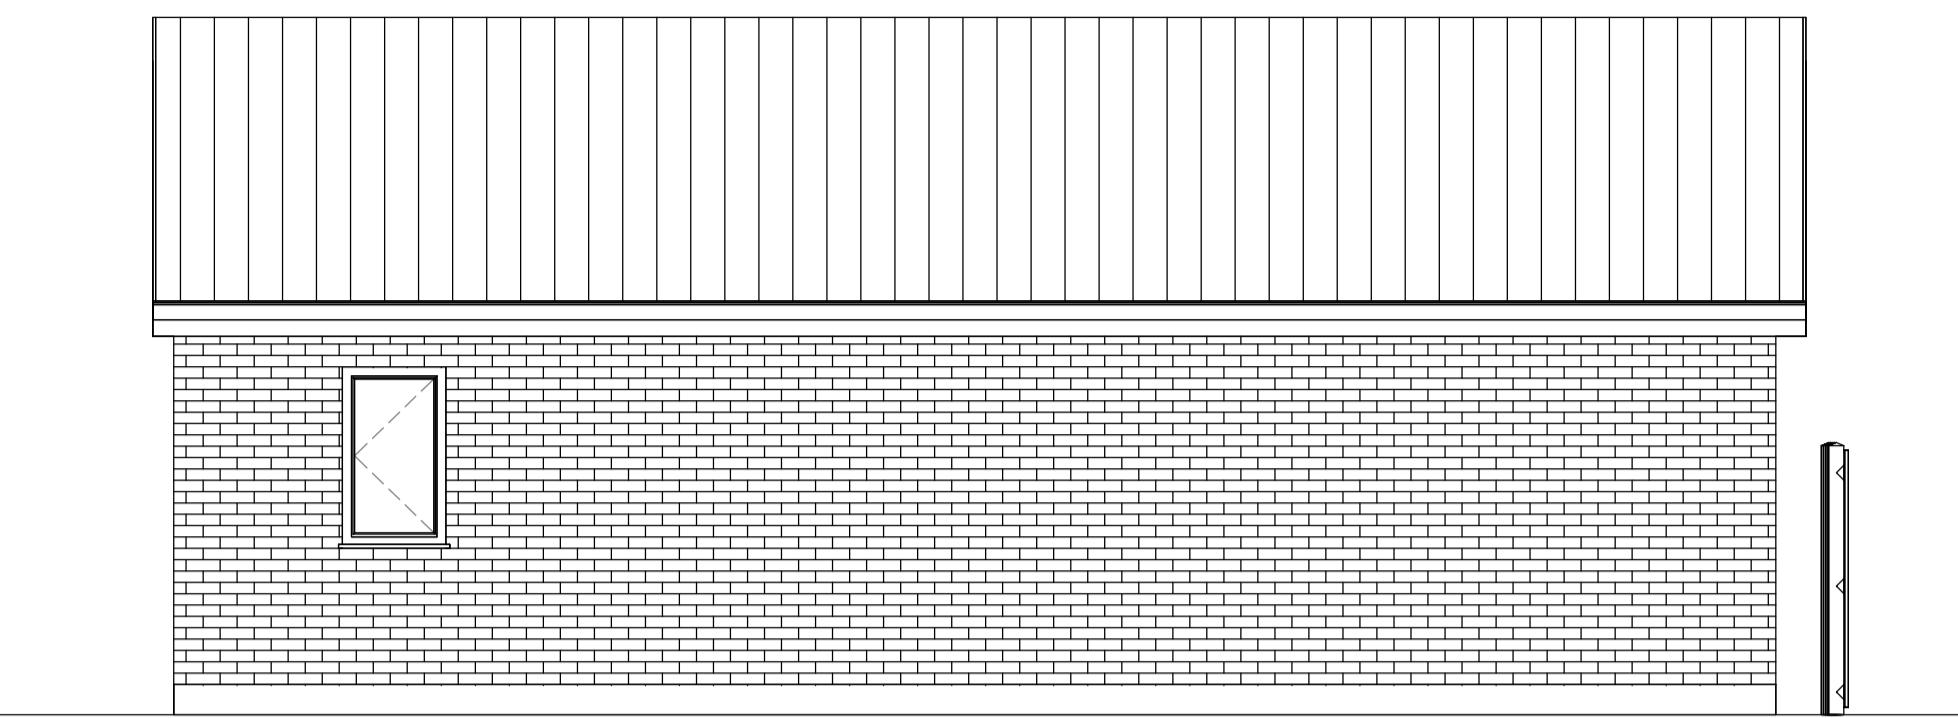


Proposed Rear Elevation

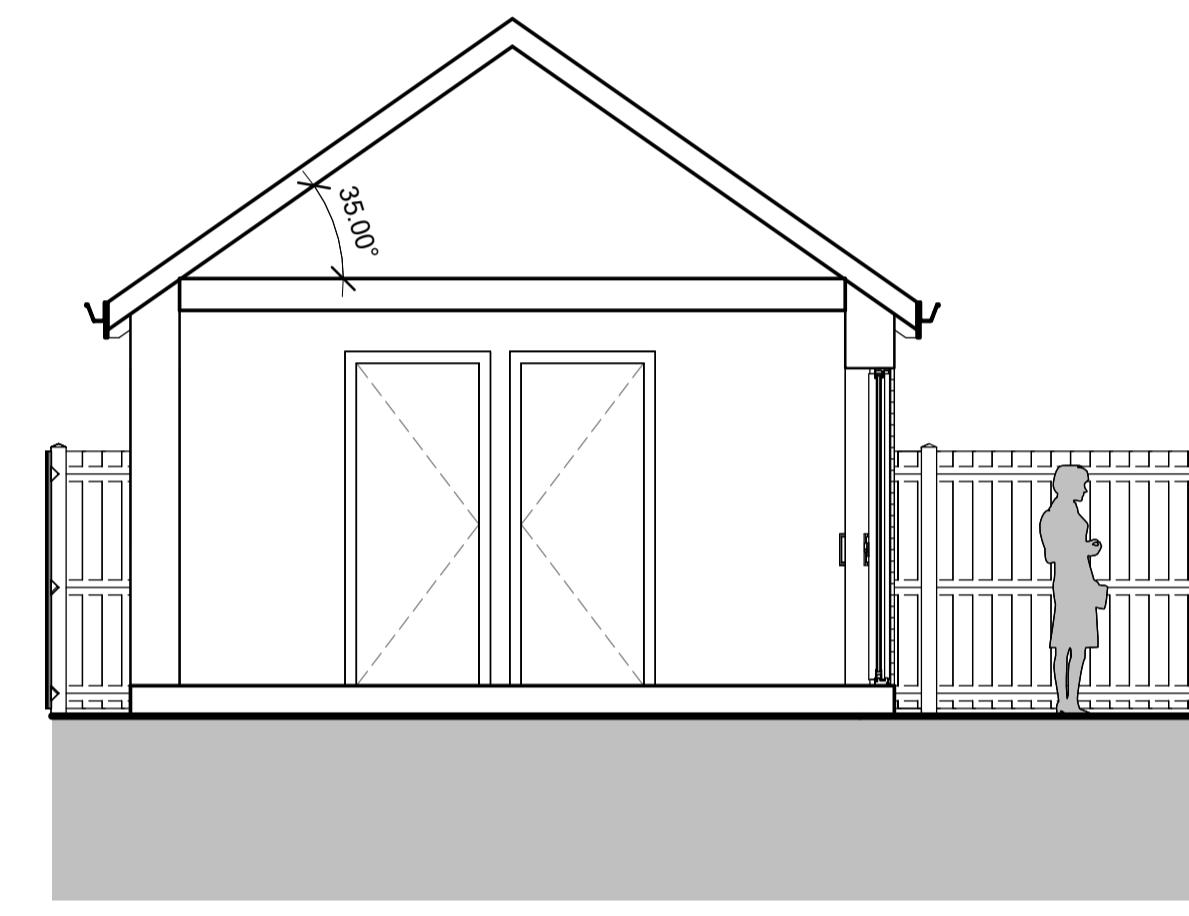

Section

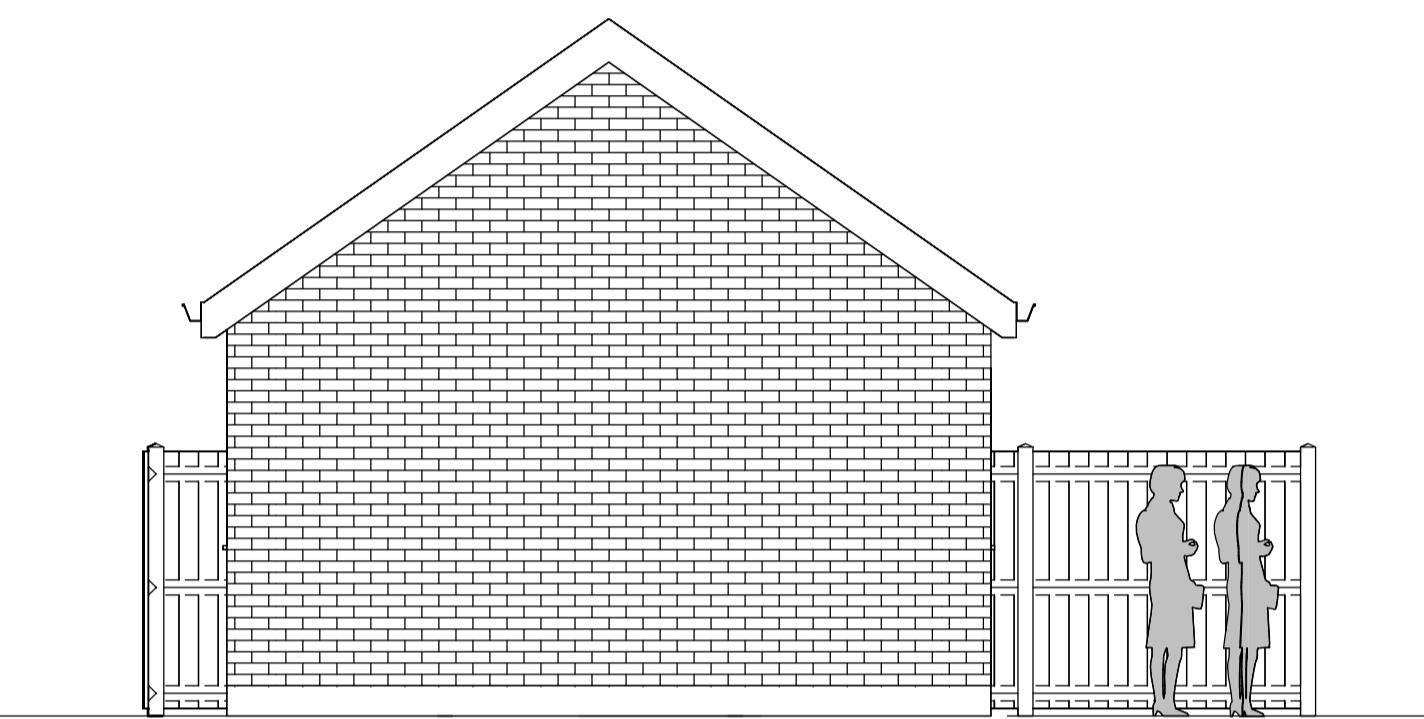


Proposed Side Elevation

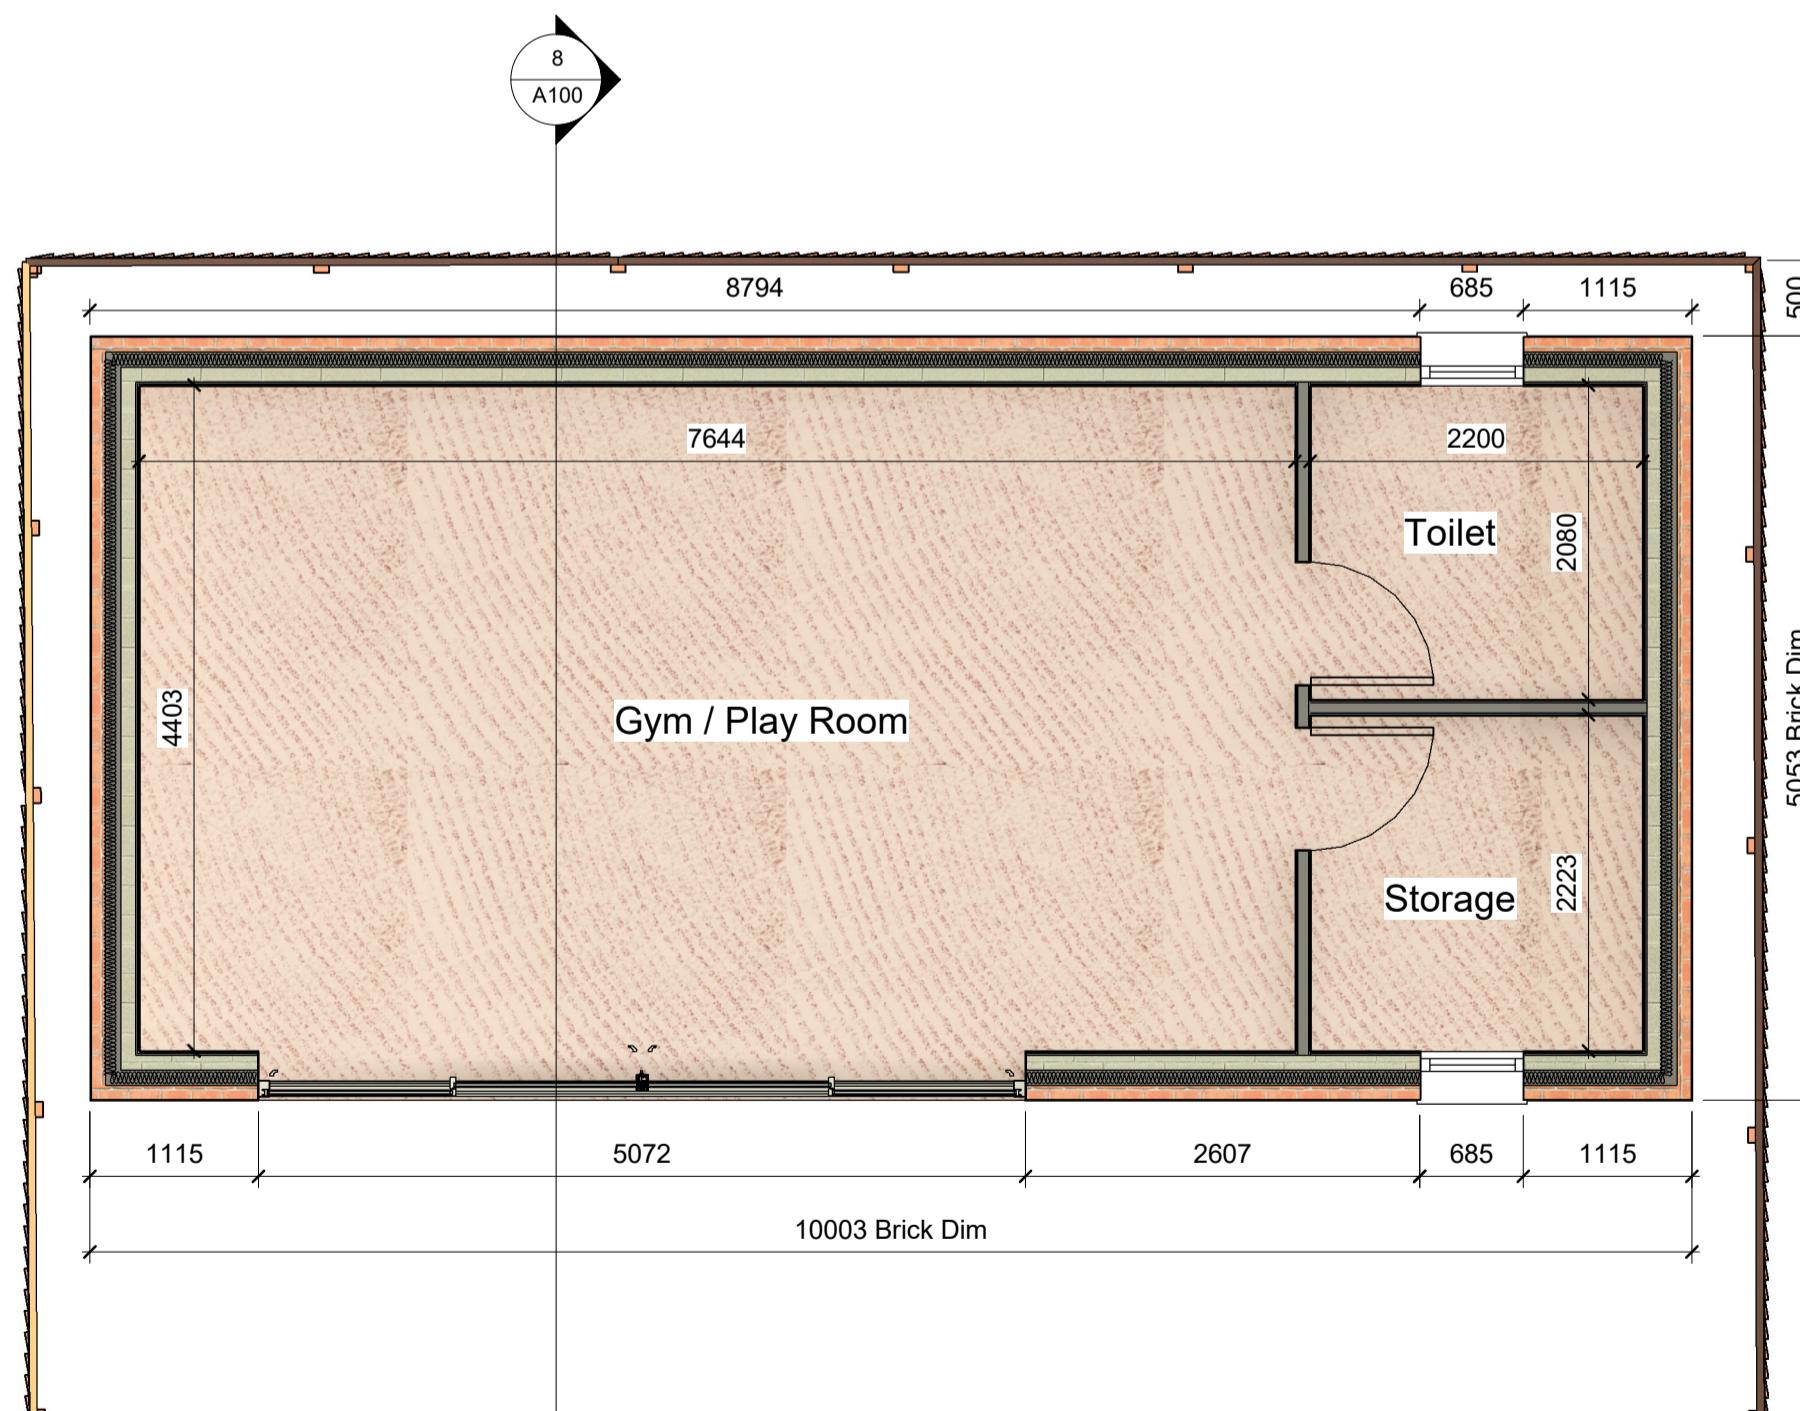

Proposed Ground Floor Plan

1m 5m

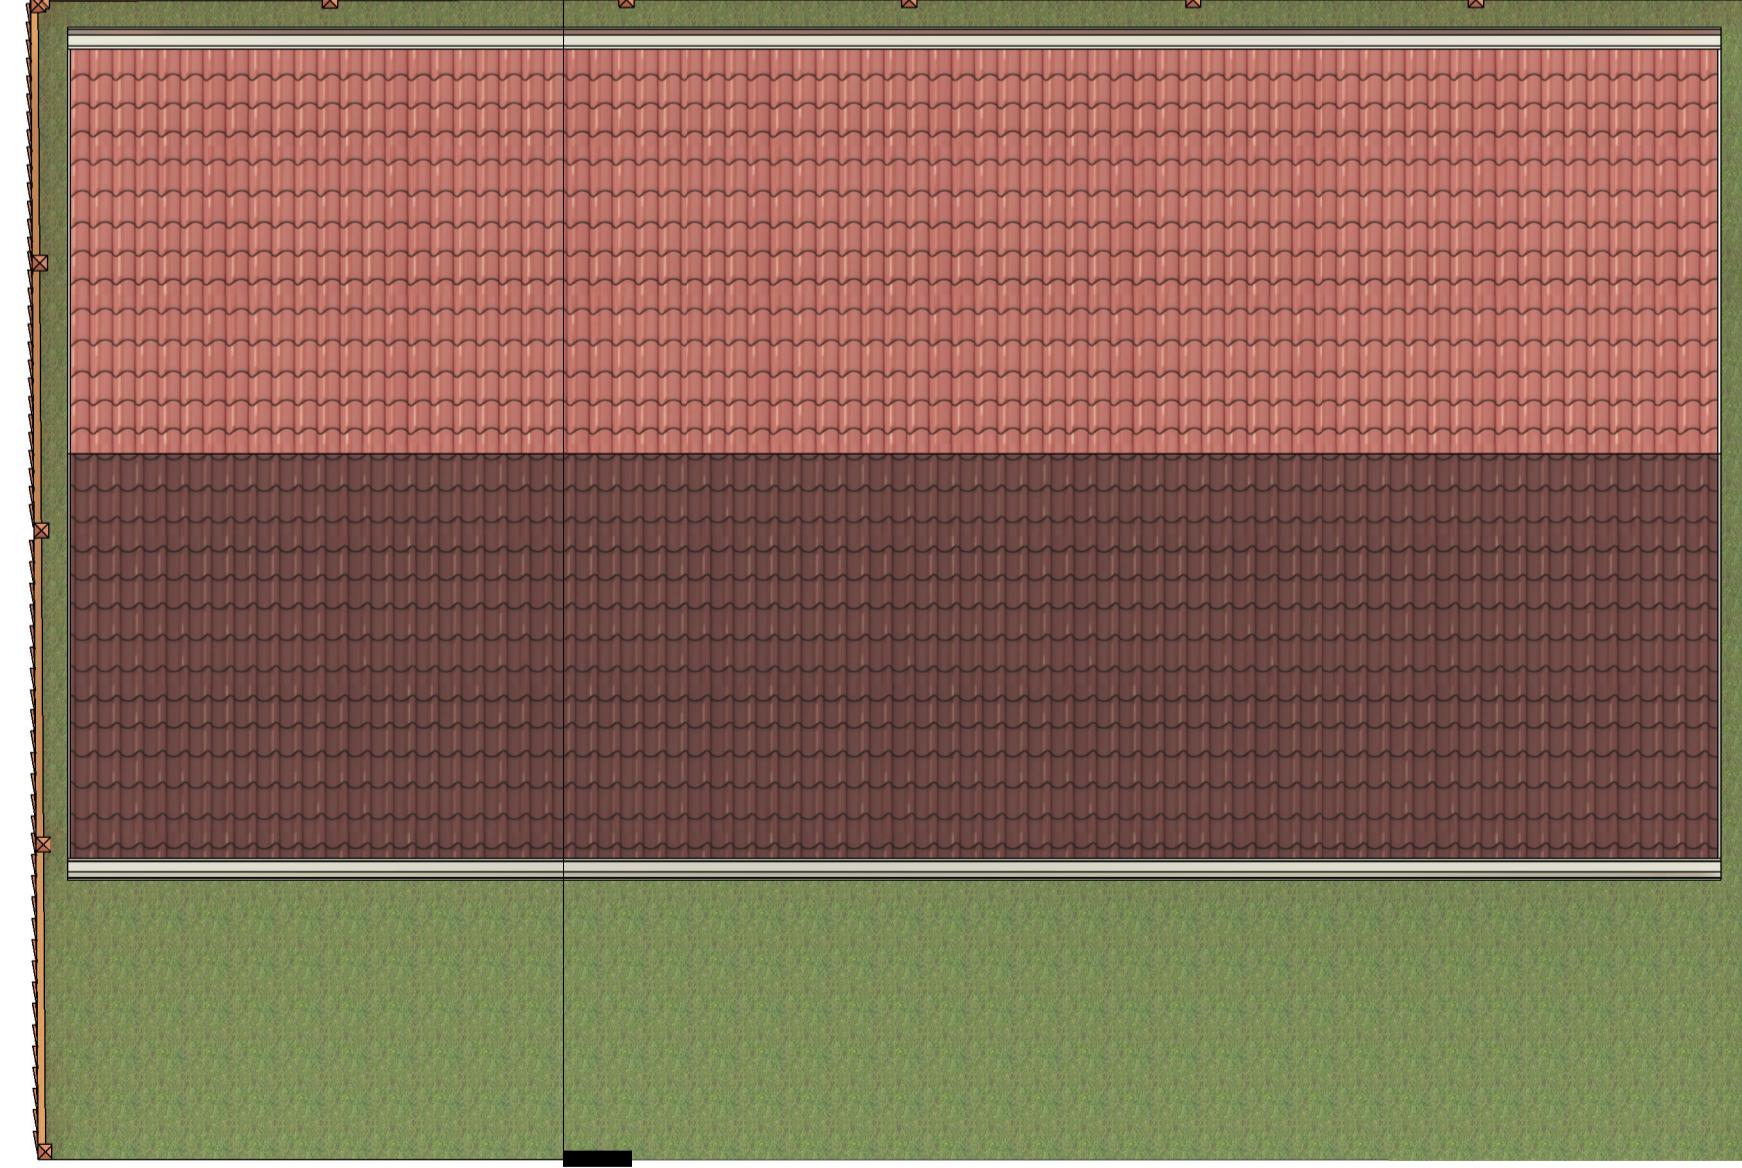

Proposed Roof Plan



Proposed 3D View

REVISIONS

## PLANNING

**KSN**  
 DESIGN

 ARCHITECTURAL CONSULTANTS  
 26 Wyche Avenue, Birmingham, B14 6LQ  
 t: 07771 560785

 SCALE @ A1 1:50, 1:100  
 DATE July 2021  
 DRAWN Ar. Ismail  
 CHECKED KSN

 CLIENT Mr Ankush Aggarwal  
 JOB TITLE Single Storey Side and Rear Extension and Two Storey Rear Extension and Loft Conversion and Gym/Playroom to Rear of Garden  
 DRAWING TITLE Proposed Gym/Playroom Plan and Elevations  
 DRAWING NO. C628 / 005

## Proposed Gym/Playroom Plan and Elevations

 Mr Ankush Aggarwal  
 Single Storey Side and Rear Extension and Two Storey Rear Extension and Loft Conversion and Gym/Playroom to Rear of Garden  
 Proposed Gym/Playroom Plan and Elevations  
 C628 / 005