




Proposed Front Elevation

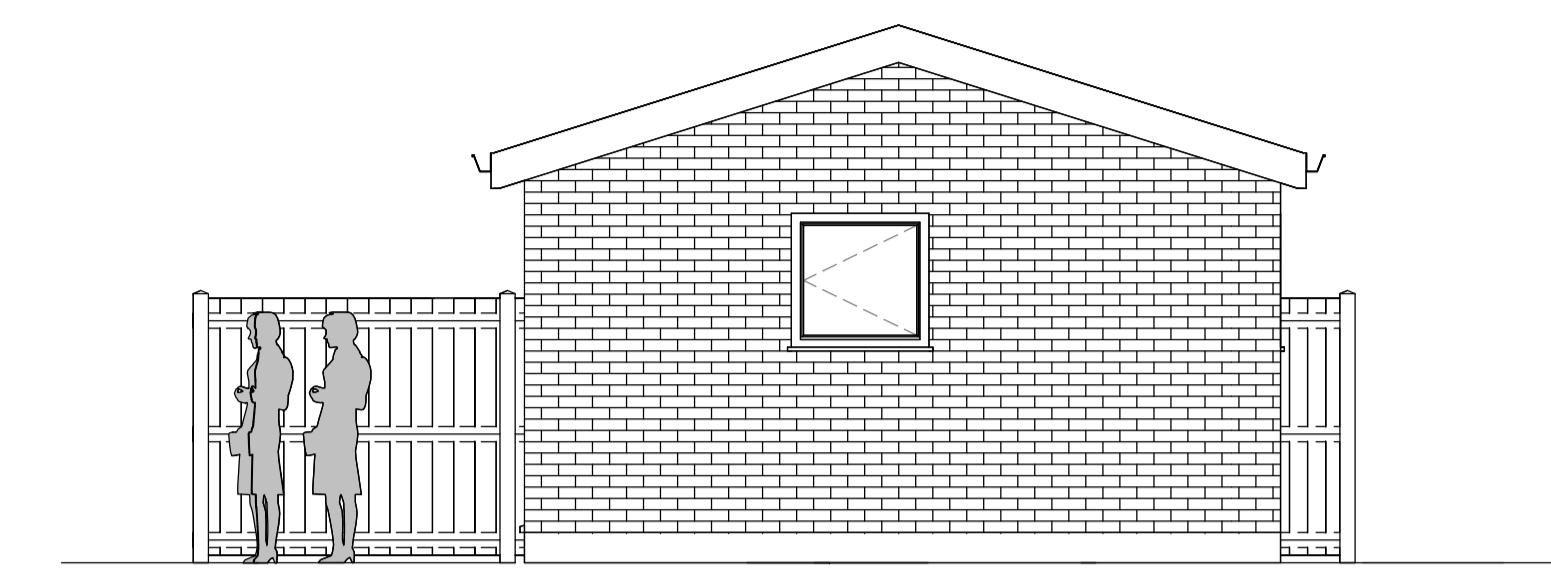


Proposed Side Elevation

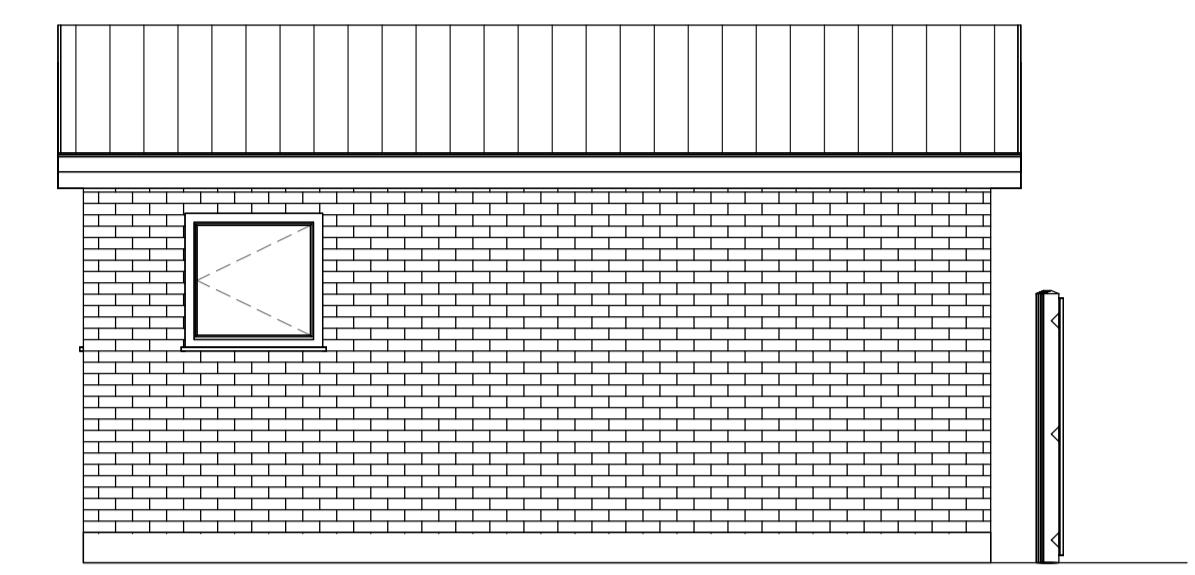


Proposed Rear Elevation

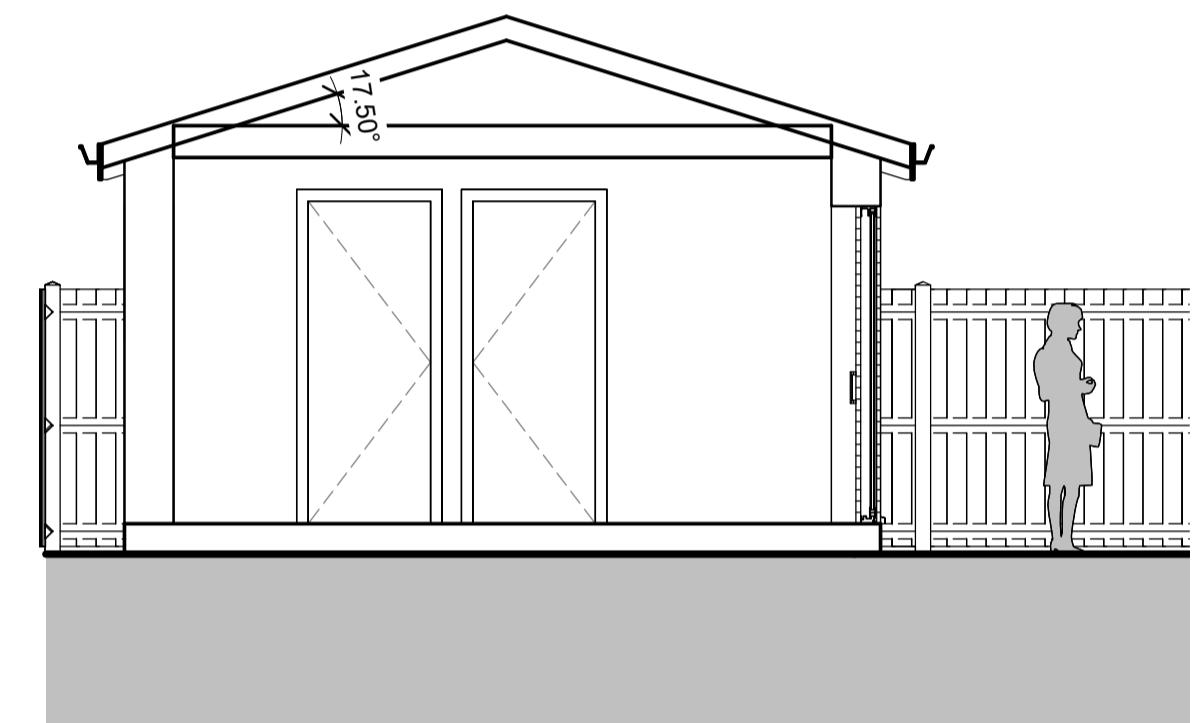

Section

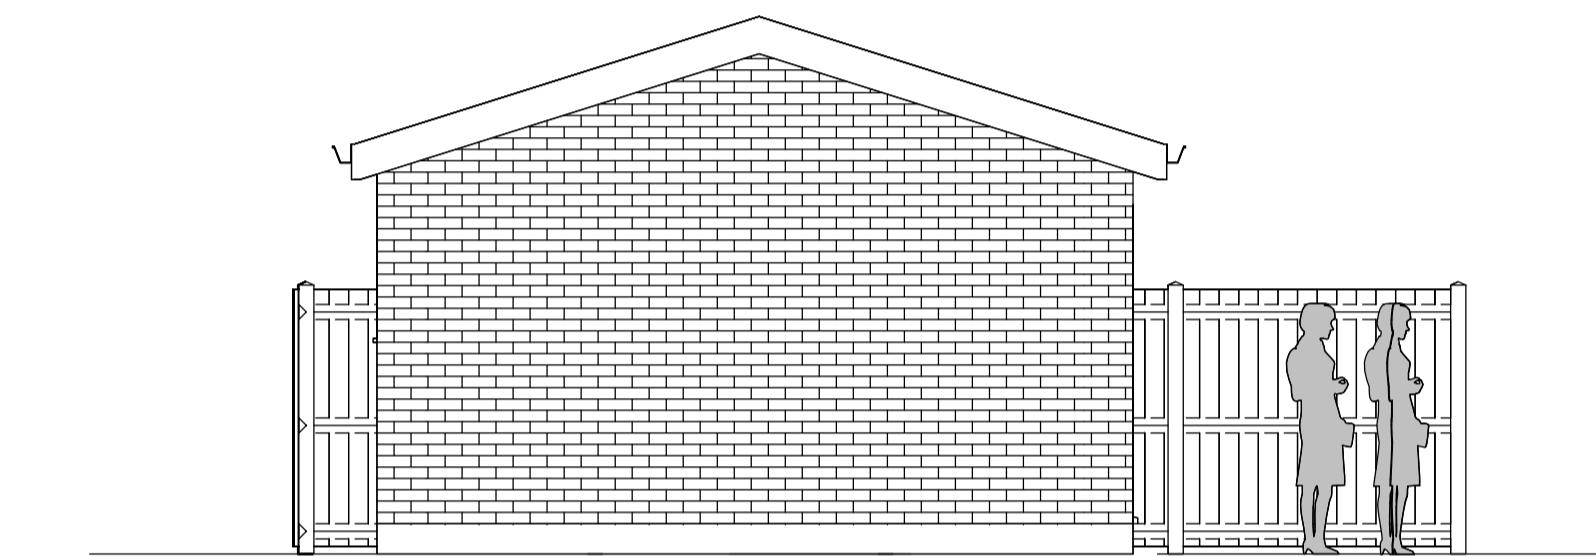


Proposed Side Elevation

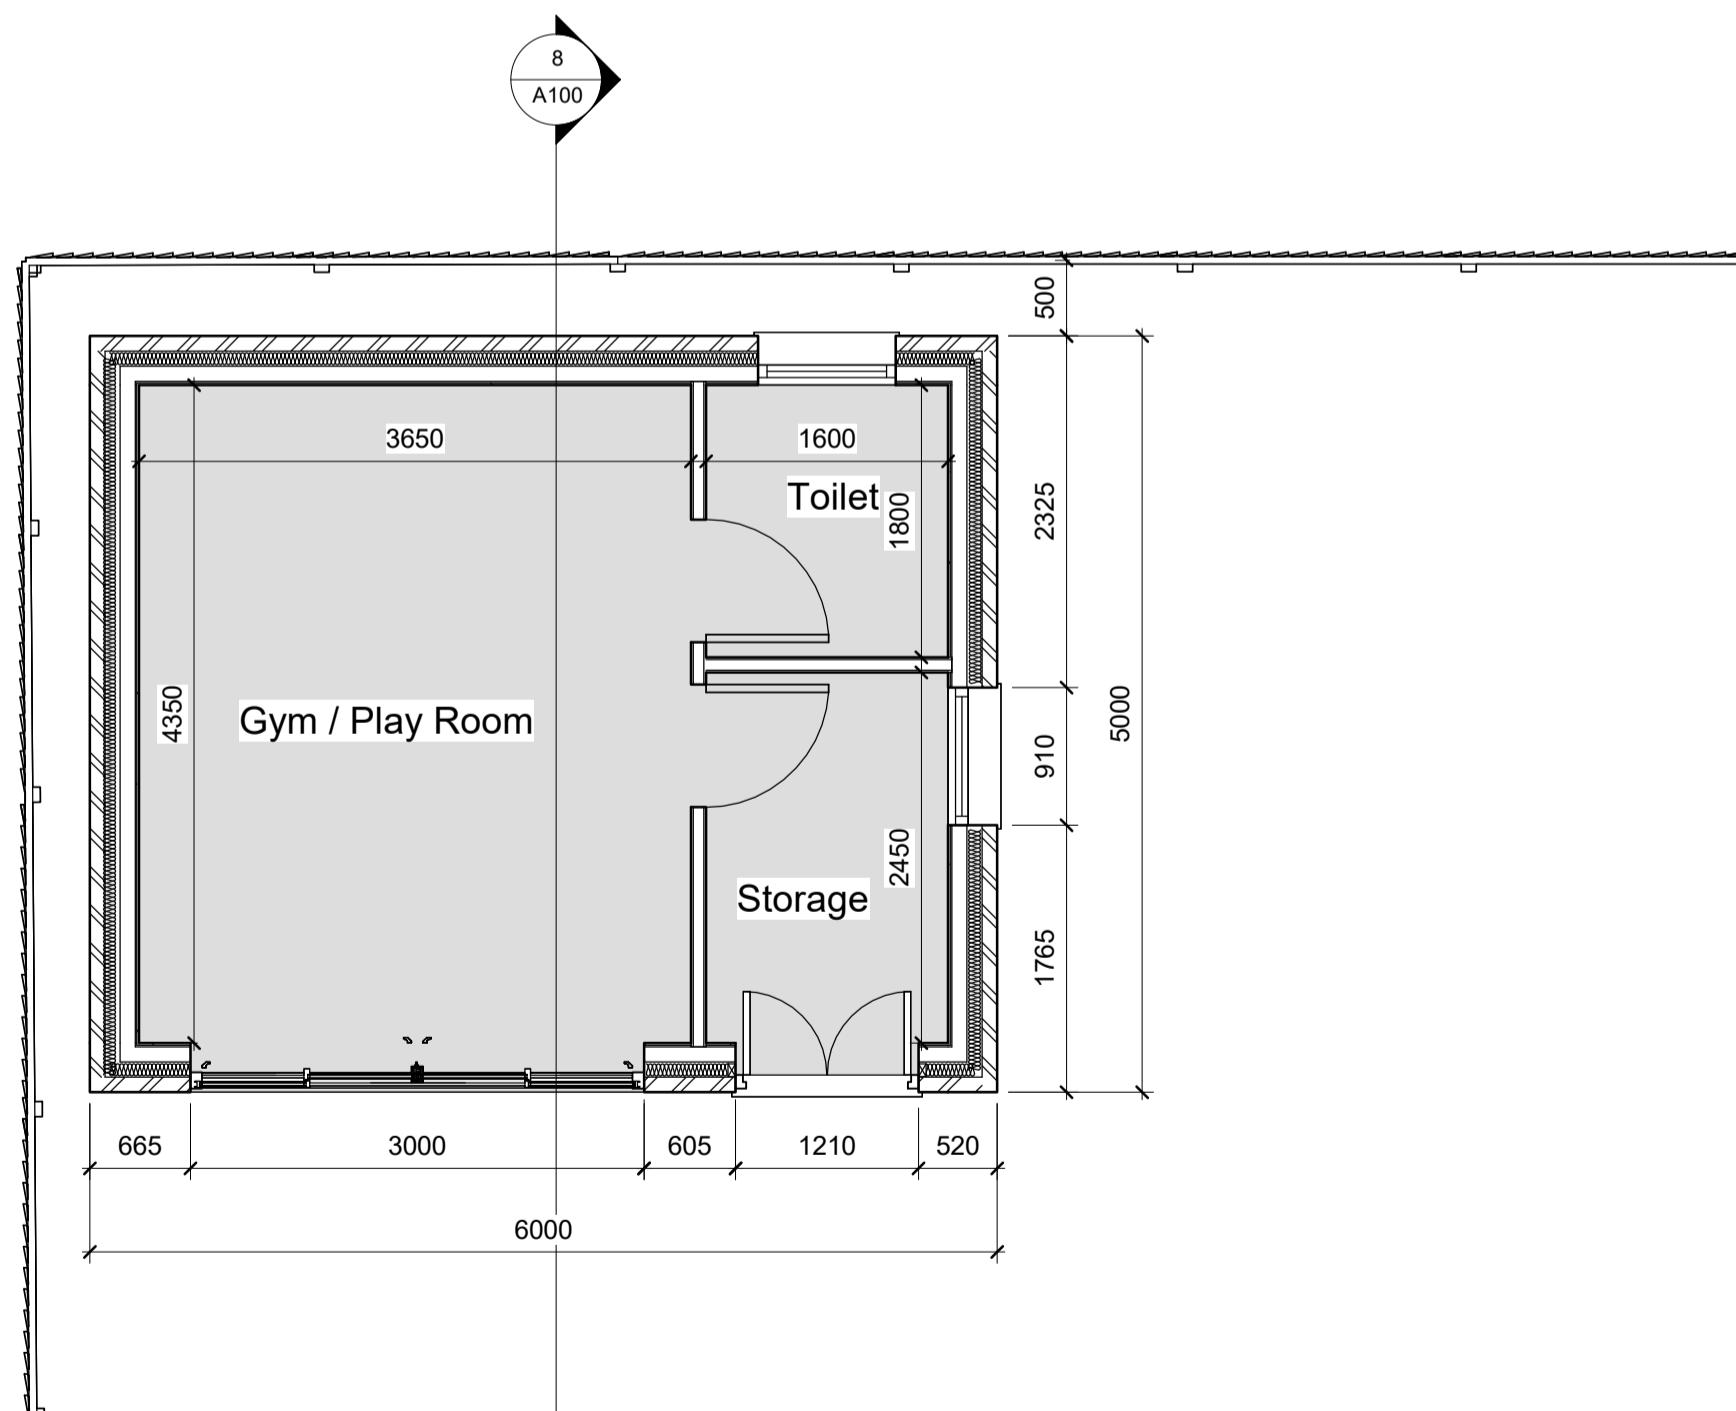

Proposed Ground Floor Plan

1m 5m

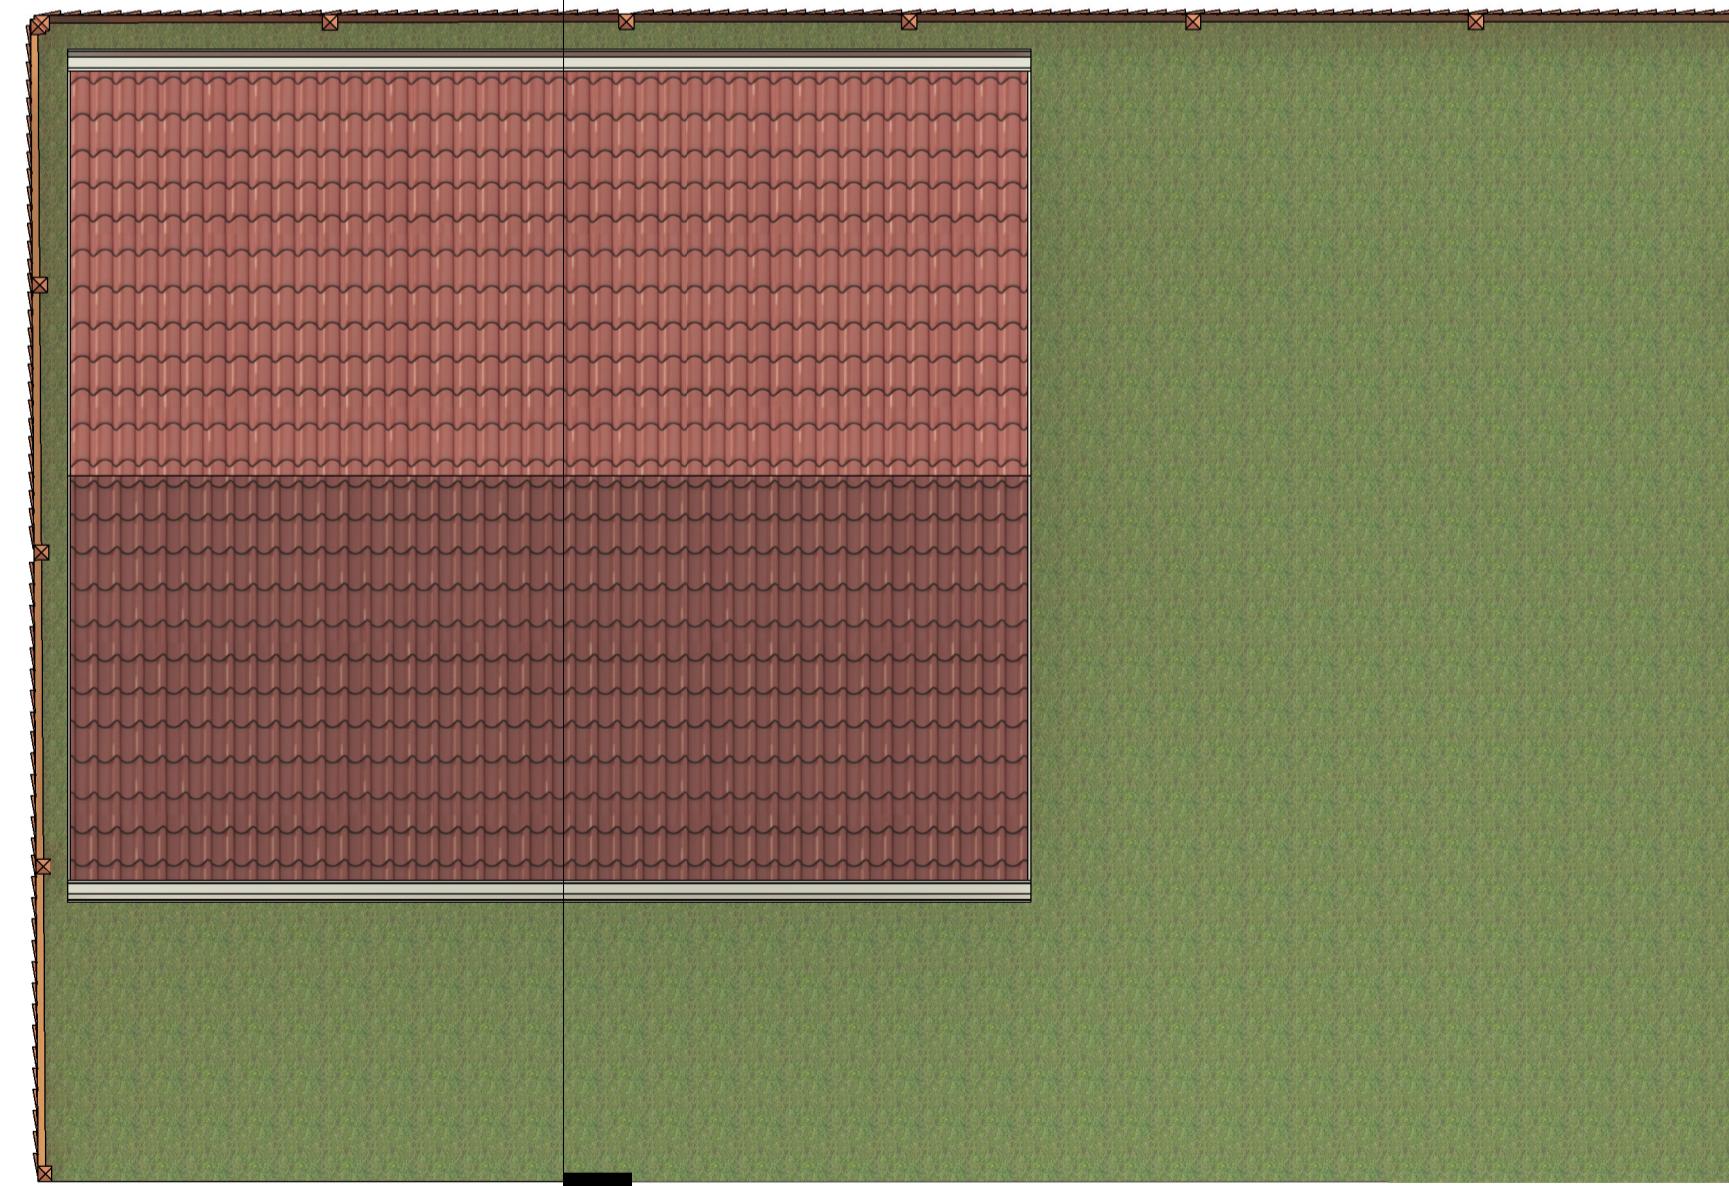

Proposed Roof Plan

Rev B - 17.11.2022 - Amended the drawing, KSN
 Rev A - 20.09.2022 - Extent of the outbuilding reduced. KSN

REVISIONS

PLANNING



ARCHITECTURAL CONSULTANTS
 26 Wyche Avenue, Birmingham, B14 6LQ
 t: 07771 560785

Proposed Gym/Playroom Plan and Elevations

SCALE @ A1	1:50, 1:100
DATE	July 2021
DRAWN	Ar. Ismail
CHECKED	KSN
CLIENT	Mr Ankush Aggarwal
JOB TITLE	Single Storey Side and Rear Extension and Two Storey Rear Extension and Loft Conversion and Gym/Playroom to Rear of Garden
DRAWING TITLE	Proposed Gym/Playroom Plan and Elevations
DRAWING NO.	C628 / 005 Rev B