

REV	DESCRIPTION	BY	DATE

DRAWING STATUS

FOR DISCUSSION

FOR COSTING ONLY

FOR DESIGN INTENT ONLY

NOTES:

ALL EXTERNAL WINDOWS AND DOORS TO BE DOUBLE GLAZED **SPEC AND FINISH TBC**

UNDER FLOOR HEATING TO BE INSTALLED WITHIN NEW EXTENSION

SMOKE DETECTORS TO BE INSTALLED WITHIN ENTIRE GROUND FLOOR

**NEXT
CHAPTER**

LONDON, TW7 4LN

T +44 (0) 798 487 2957

WWW.NEXTCHAPTERDESIGN.CO.UK

CLIENT
MR & MRS GARG

PROJECT
112 SWAKELEYS ROAD

DESCRIPTION
APPROVED & PROPOSED
REAR ELEVATION

SCALE 1.50 **DRAWN BY** RJ **DATE** 17.12.23

DRAWING NO. 100_07 **REVISION** X


NOTE:
DRAWINGS ARE FOR PLANNING PERMISSION ONLY

CONTRACTOR TO ENSURE ALL MATERIALS USED AND
ELECTRICAL WORK COMPLIES WITH LOCAL
AUTHORITY REGULATIONS.


STRUCTURAL ENGINEER MUST BE EMPLOYED
WHERE APPLICABLE.

DO NOT SCALE OFF DRAWING. ALL DIMENSIONS
TO BE VERIFIED ON SITE. ALL WORKS ARE TO COMPLY WITH
CURRENT BUILDING REGULATIONS.


THIS DRAWING IS THE COPYRIGHT OF NEXT CHAPTER DESIGN.
THIS DRAWING CANNOT BE COPIED, REPRODUCED, RETAINED
OR DISCLOSED TO ANY UNAUTHORISED PERSON.

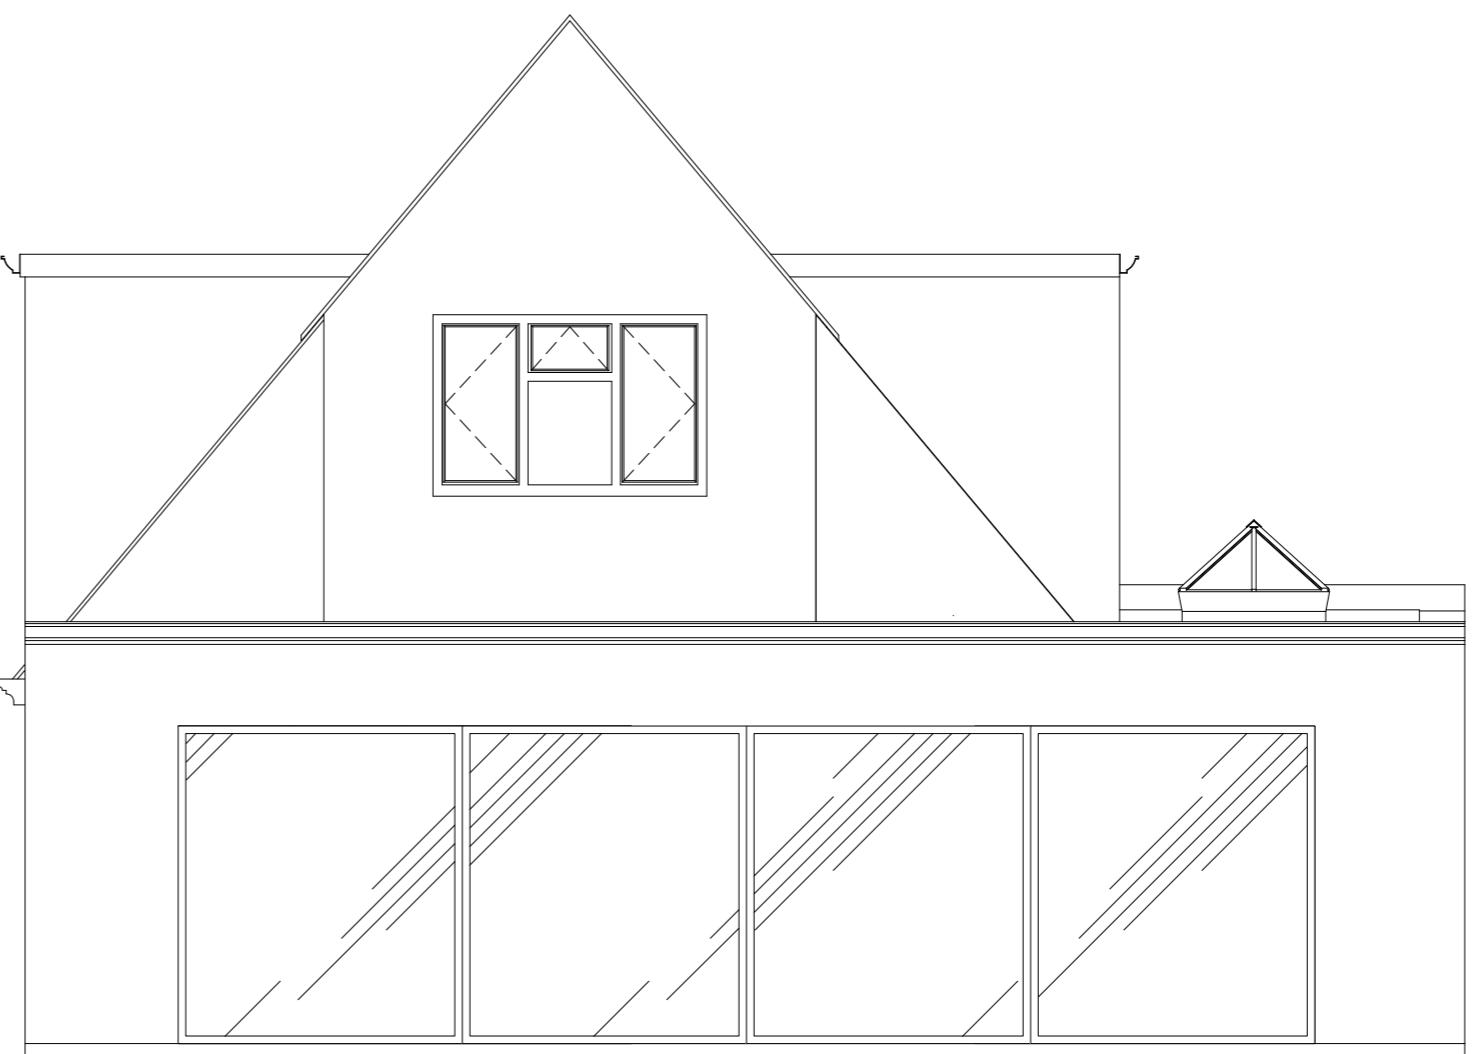

4 PROPOSED Rear Elevation
Scale: 1:50

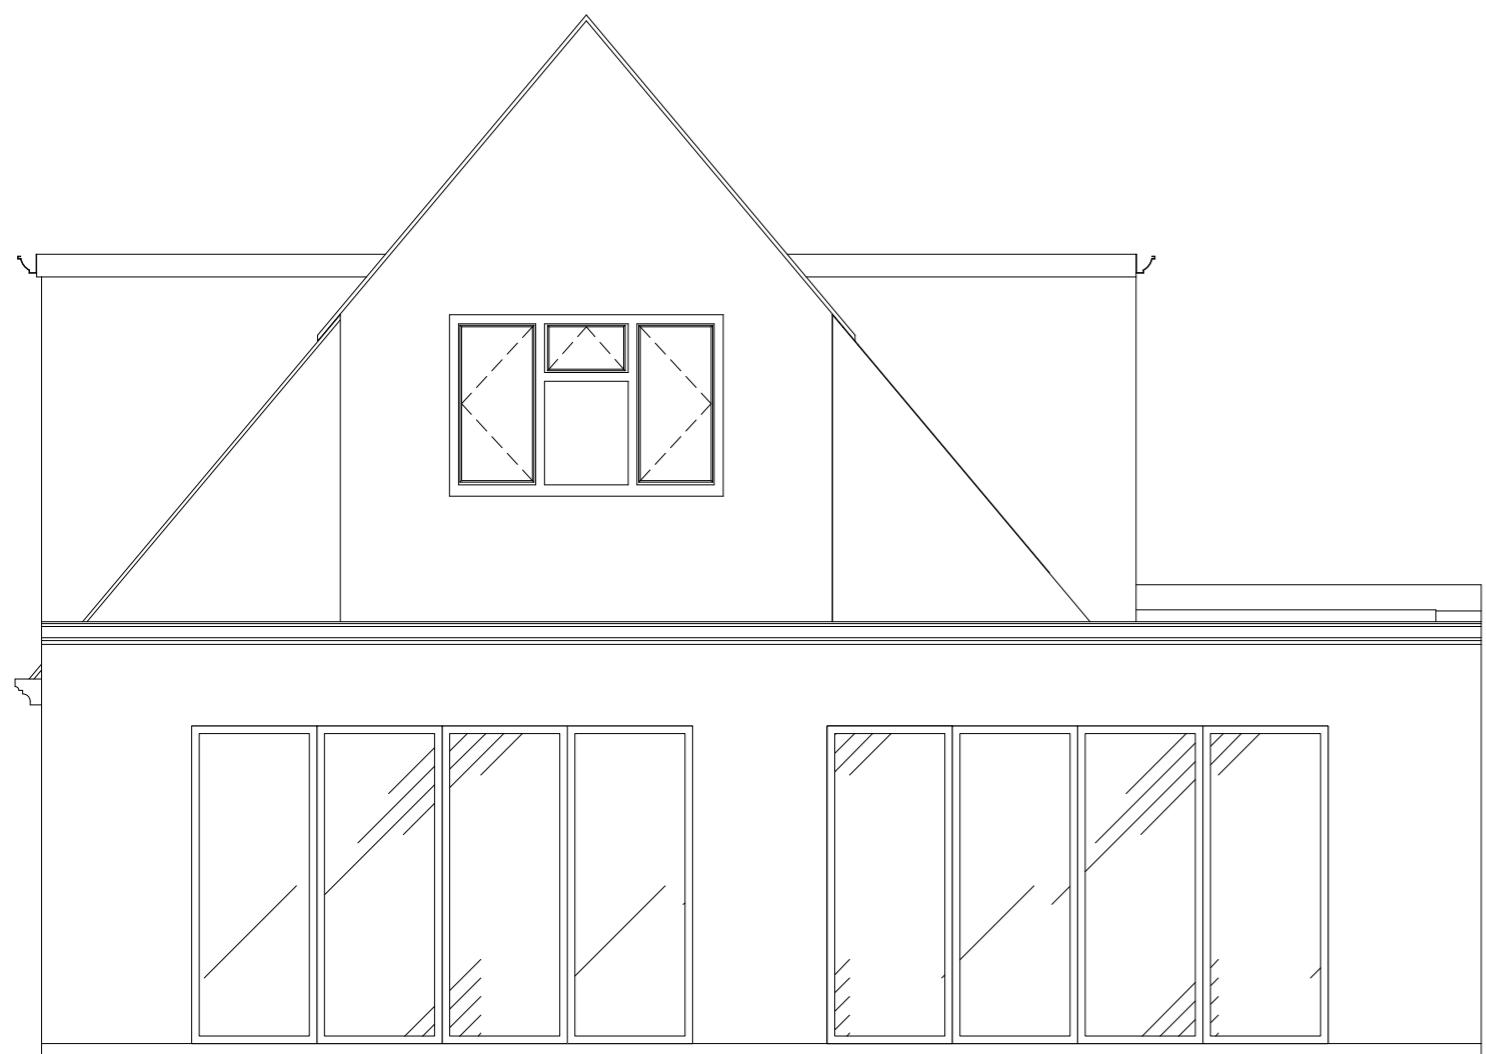

2 APPROVED Rear Elevation
Scale: 1:50

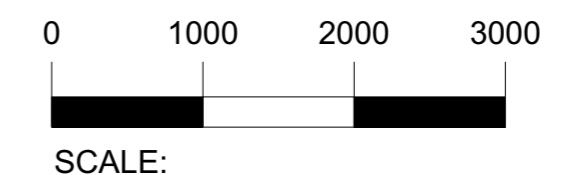

SCALE: