



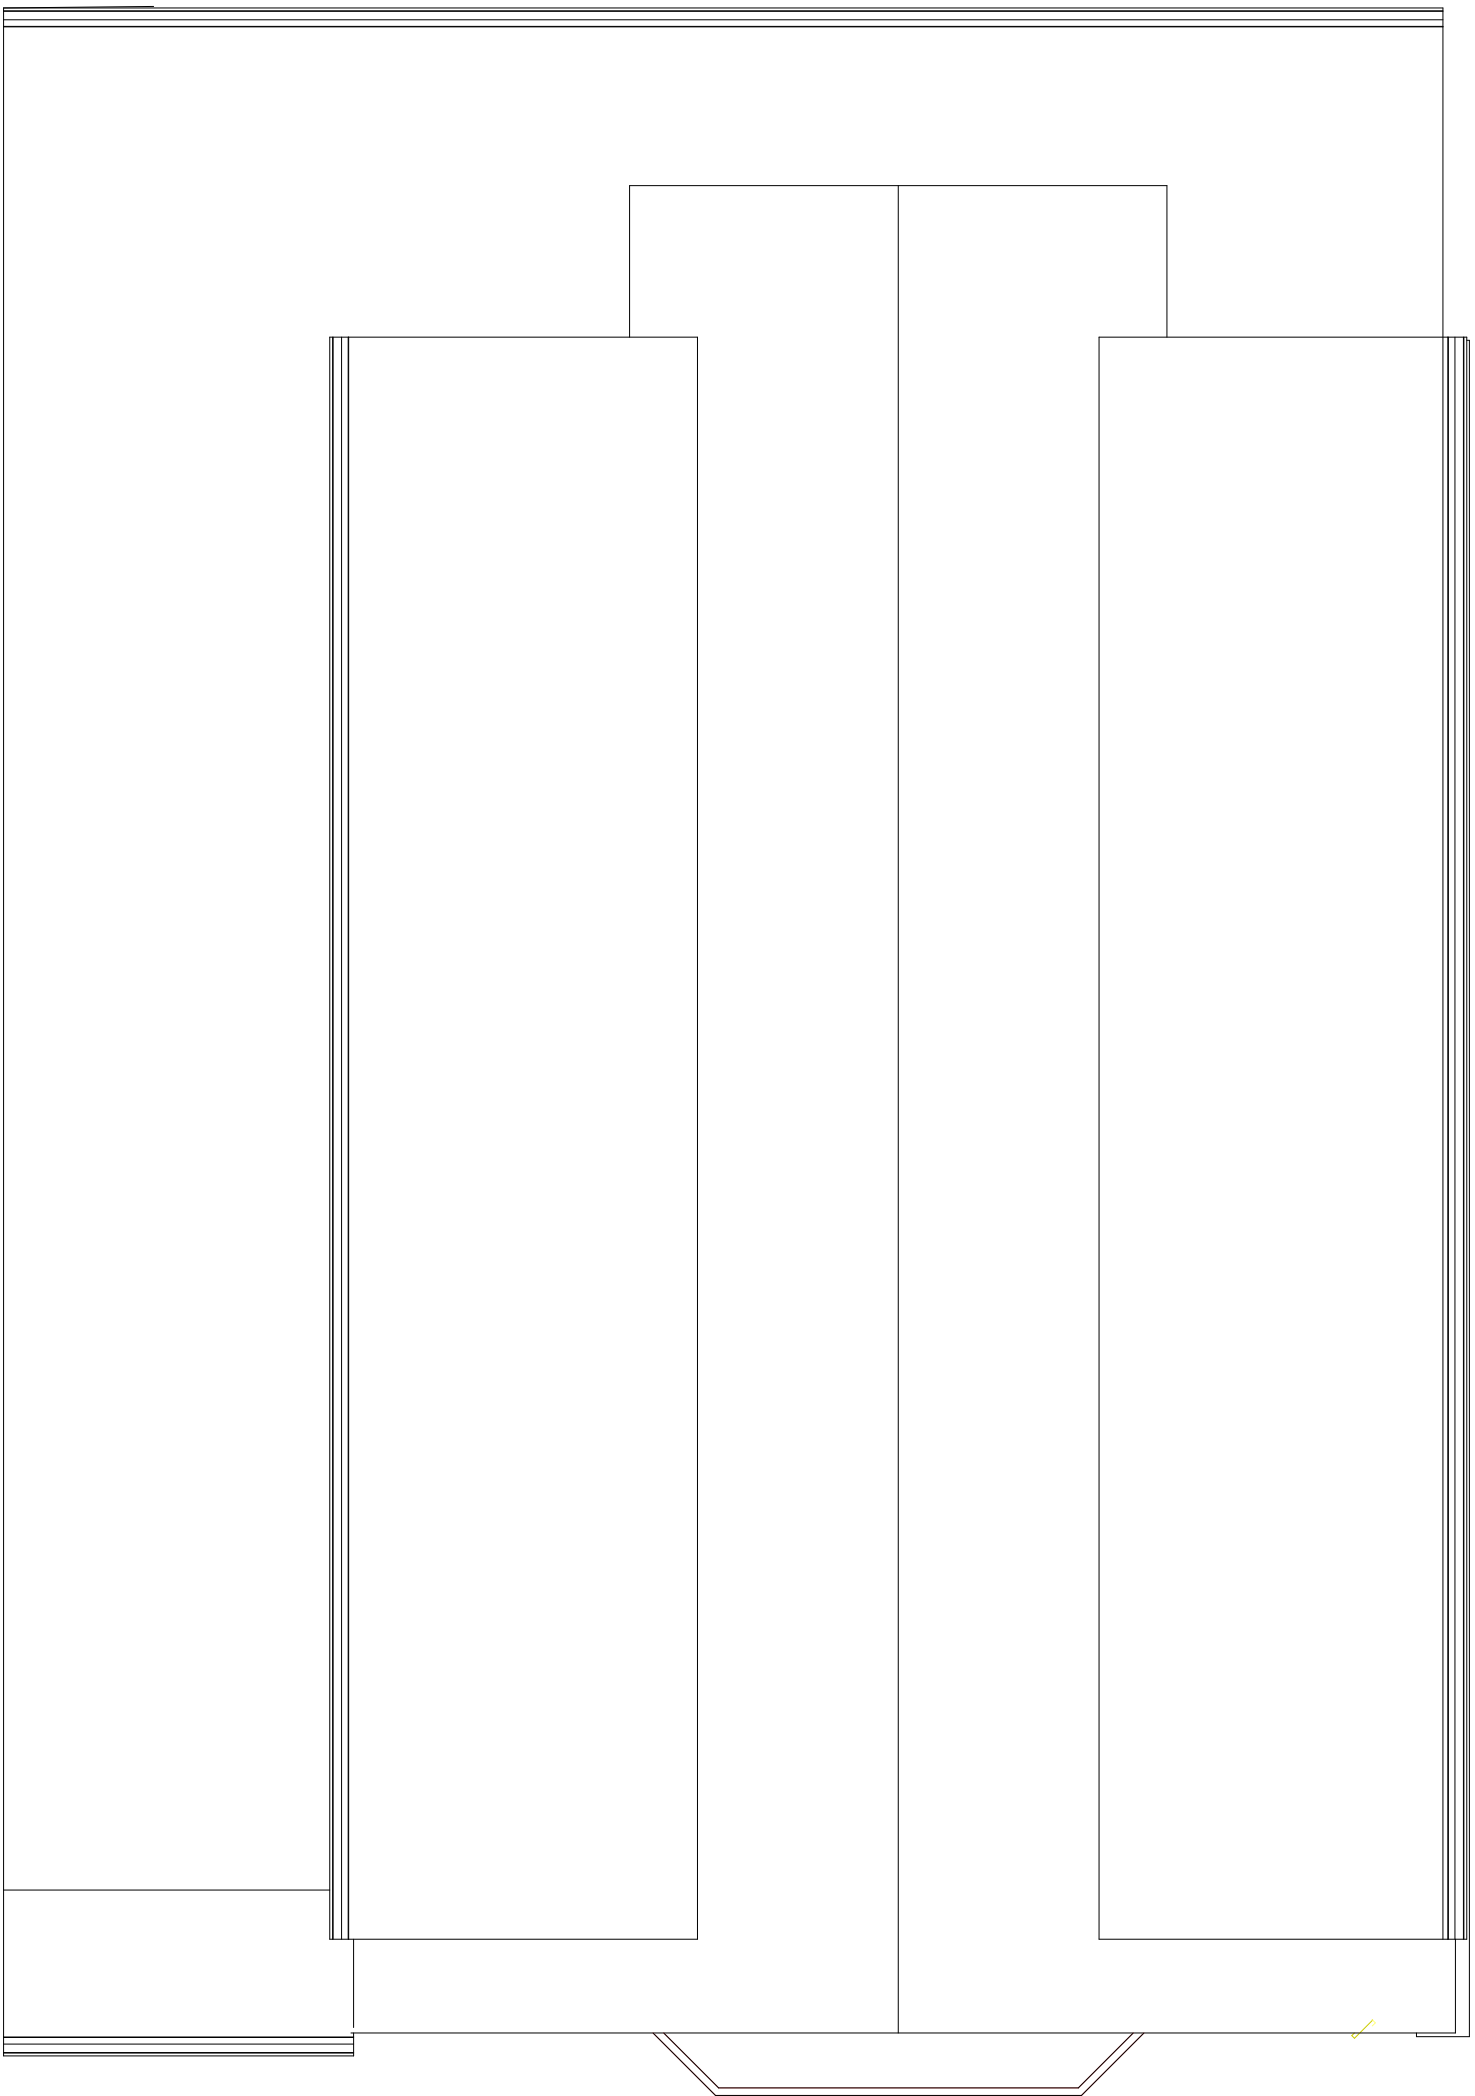

3 PROPOSED Roof Plan
Scale: 1:50

0 1000 2000 3000

SCALE:

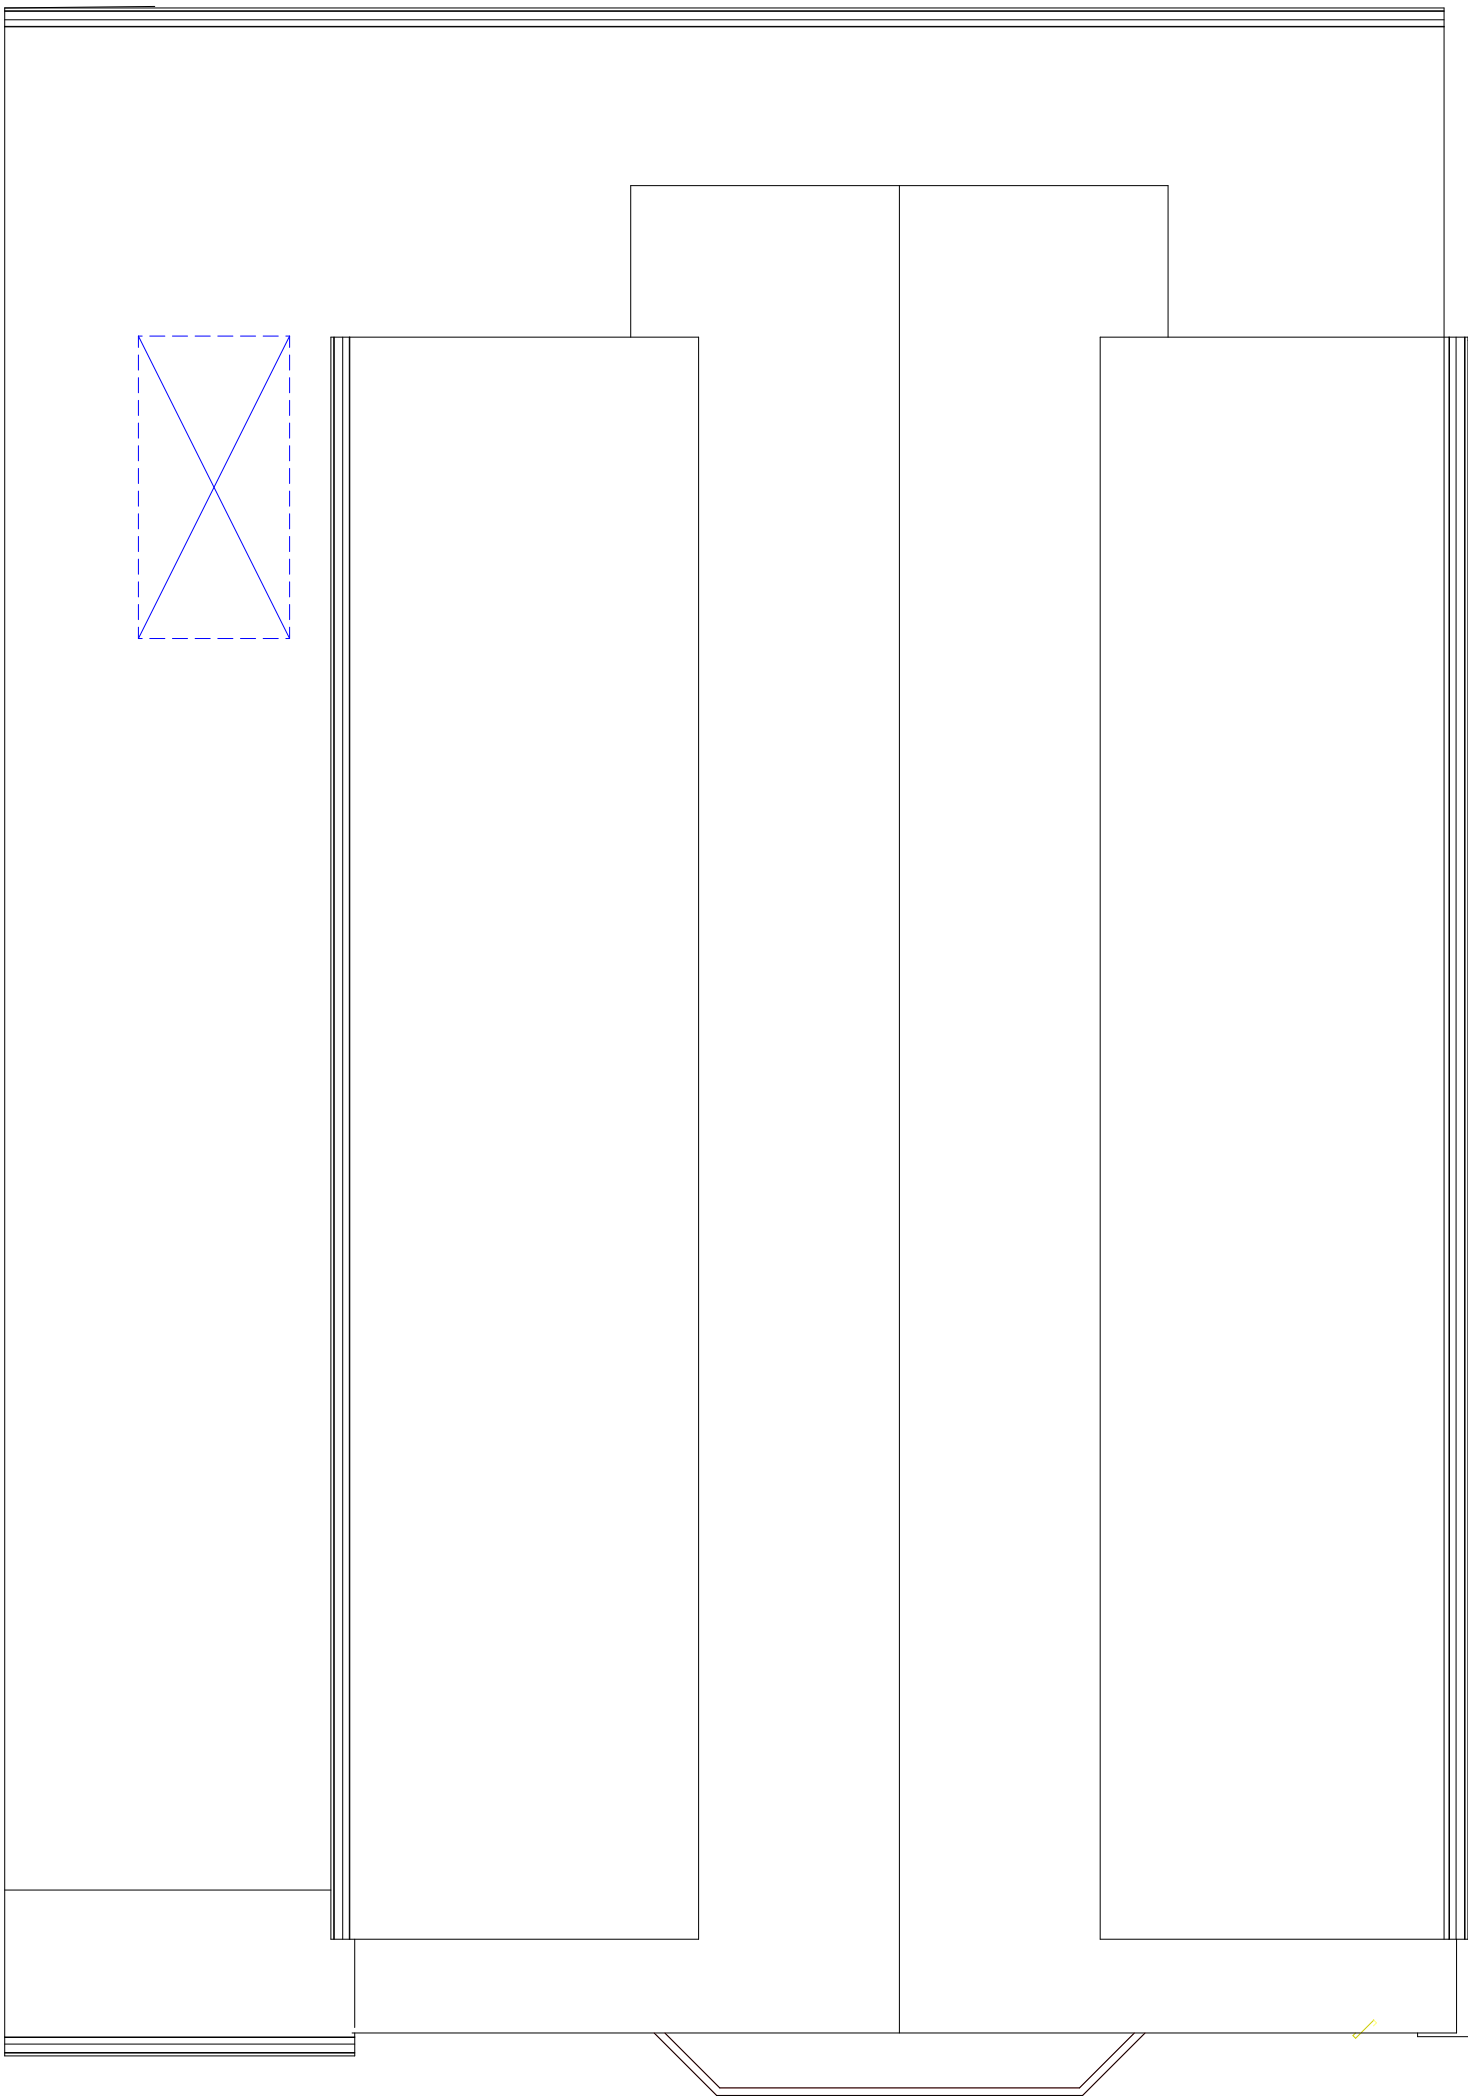

2 PROPOSED Roof Plan
Scale: 1:50

0 1000 2000 3000

SCALE:

REV	DESCRIPTION	BY	DATE

DRAWING STATUS

FOR DISCUSSION

FOR COSTING ONLY

FOR DESIGN INTENT ONLY

NOTES:

ALL EXTERNAL WINDOWS AND DOORS TO BE DOUBLE GLAZED **SPEC AND FINISH TBC**

UNDER FLOOR HEATING TO BE INSTALLED WITHIN NEW EXTENSION

SMOKE DETECTORS TO BE INSTALLED WITHIN ENTIRE GROUND FLOOR

NEXT CHAPTER

LONDON, TW7 4LN

T +44 (0) 798 487 2957

WWW.NEXTCHAPTERDESIGN.CO.UK

CLIENT
MR & MRS GARG

PROJECT
112 SWAKELEYS ROAD

DESCRIPTION
APPROVED & PROPOSED
ROOF PLAN

SCALE	DRAWN BY	DATE
1.50	RJ	17.12.23

DRAWING NO.	REVISION
100_10	X

NOTE:
DRAWINGS ARE FOR PLANNING PERMISSION ONLY

CONTRACTOR TO ENSURE ALL MATERIALS USED AND ELECTRICAL WORK COMPLIES WITH LOCAL AUTHORITY REGULATIONS.

STRUCTURAL ENGINEER MUST BE EMPLOYED WHERE APPLICABLE.

DO NOT SCALE OFF DRAWING. ALL DIMENSIONS TO BE VERIFIED ON SITE. ALL WORKS ARE TO COMPLY WITH CURRENT BUILDING REGULATIONS

THIS DRAWING IS THE COPYRIGHT OF NEXT CHAPTER DESIGN. THIS DRAWING CANNOT BE COPIED, REPRODUCED, RETAINED OR DISCLOSED TO ANY UNAUTHORISED PERSON.