

| REV                    | DESCRIPTION | BY | DATE |
|------------------------|-------------|----|------|
|                        |             |    |      |
| <b>DRAWING STATUS</b>  |             |    |      |
| FOR DISCUSSION         |             |    |      |
| FOR COSTING ONLY       |             |    |      |
| FOR DESIGN INTENT ONLY |             |    |      |

**NOTES:**

ALL EXTERNAL WINDOWS AND DOORS TO BE DOUBLE GLAZED **SPEC AND FINISH TBC**  
 UNDER FLOOR HEATING TO BE INSTALLED WITHIN NEW EXTENSION  
**SMOKE DETECTORS TO BE INSTALLED WITHIN ENTIRE GROUND FLOOR**

# NEXT CHAPTER

LONDON, TW7 4LN  
 T +44 (0) 798 487 2957  
[WWW.NEXTCHAPTERDESIGN.CO.UK](http://WWW.NEXTCHAPTERDESIGN.CO.UK)

**CLIENT**  
 MR & MRS GARG

**PROJECT**  
 112 SWAKELEYS ROAD

**DESCRIPTION**  
 PROPOSED REAR ELEVATION

**SCALE** 1.50 **DRAWN BY** RJ **DATE** 17.12.23

**DRAWING NO.** 100\_08 **REVISION** X

**NOTE:**  
 DRAWINGS ARE FOR PLANNING PERMISSION ONLY  
 CONTRACTOR TO ENSURE ALL MATERIALS USED AND  
 ELECTRICAL WORK COMPLIES WITH LOCAL  
 AUTHORITY REGULATIONS.


STRUCTURAL ENGINEER MUST BE EMPLOYED  
 WHERE APPLICABLE.

DO NOT SCALE OFF DRAWING. ALL DIMENSIONS  
 TO BE VERIFIED ON SITE. ALL WORKS ARE TO COMPLY WITH  
 CURRENT BUILDING REGULATIONS.

THIS DRAWING IS THE COPYRIGHT OF NEXT CHAPTER DESIGN.  
 THIS DRAWING CANNOT BE COPIED, REPRODUCED, RETAINED  
 OR DISCLOSED TO ANY UNAUTHORISED PERSON.



1 PROPOSED Front Elevation  
 Scale: 1:50

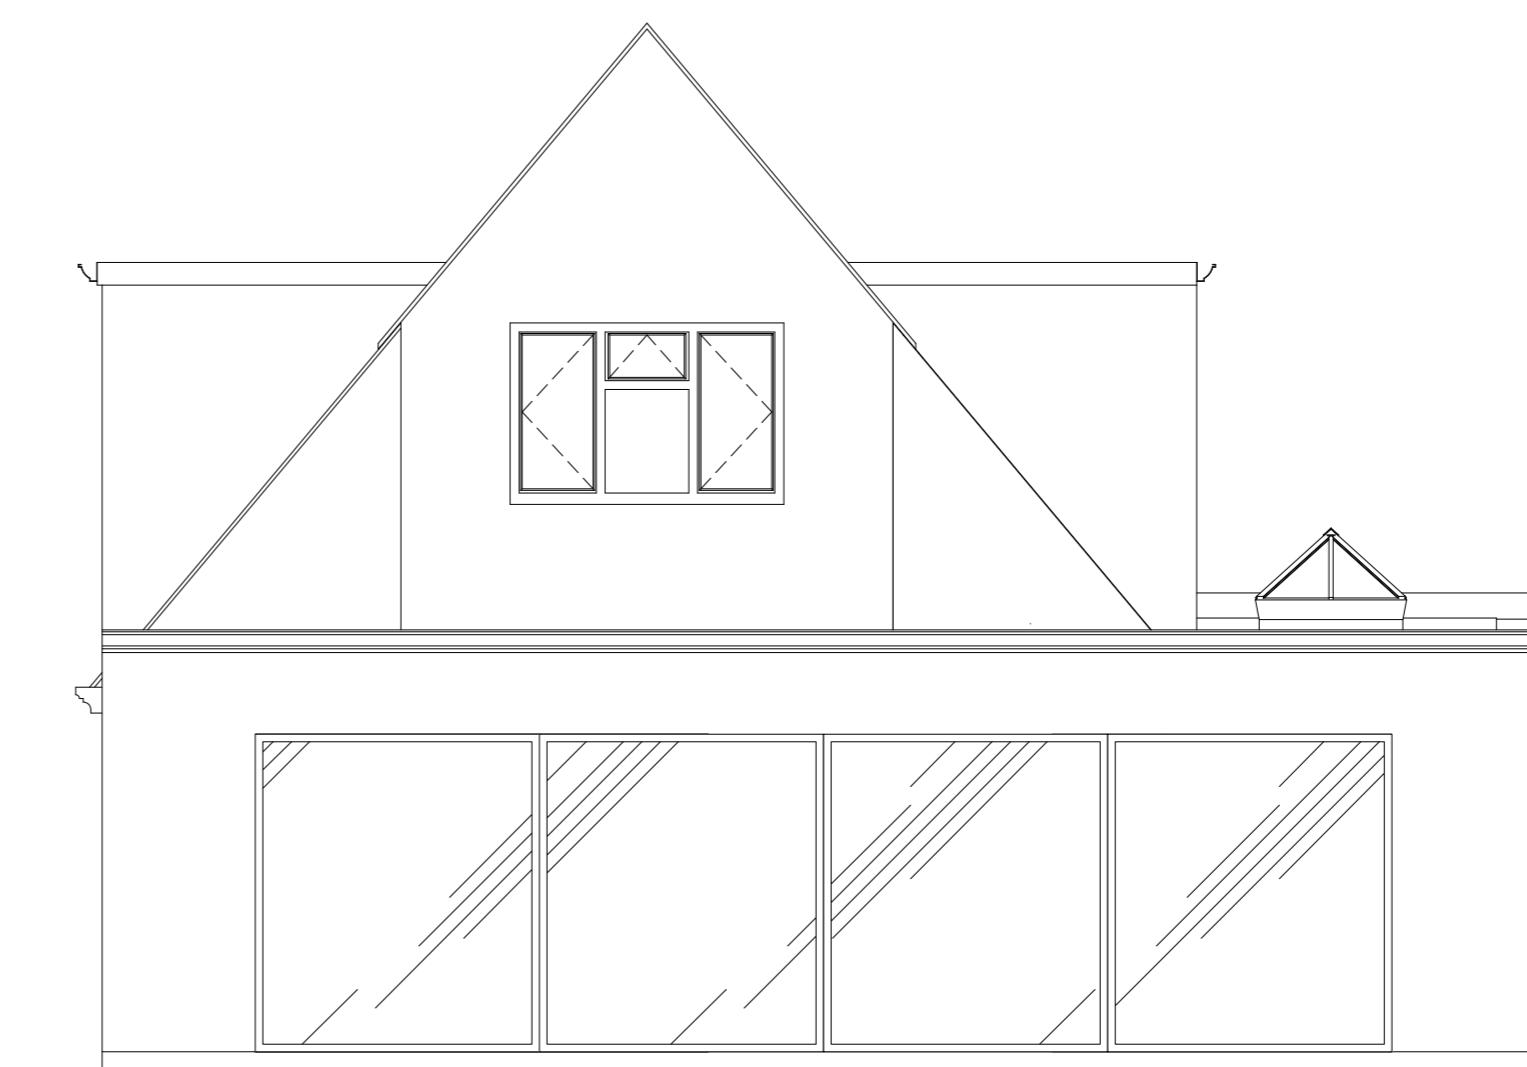

2 PROPOSED Rear Elevation  
 Scale: 1:50

