




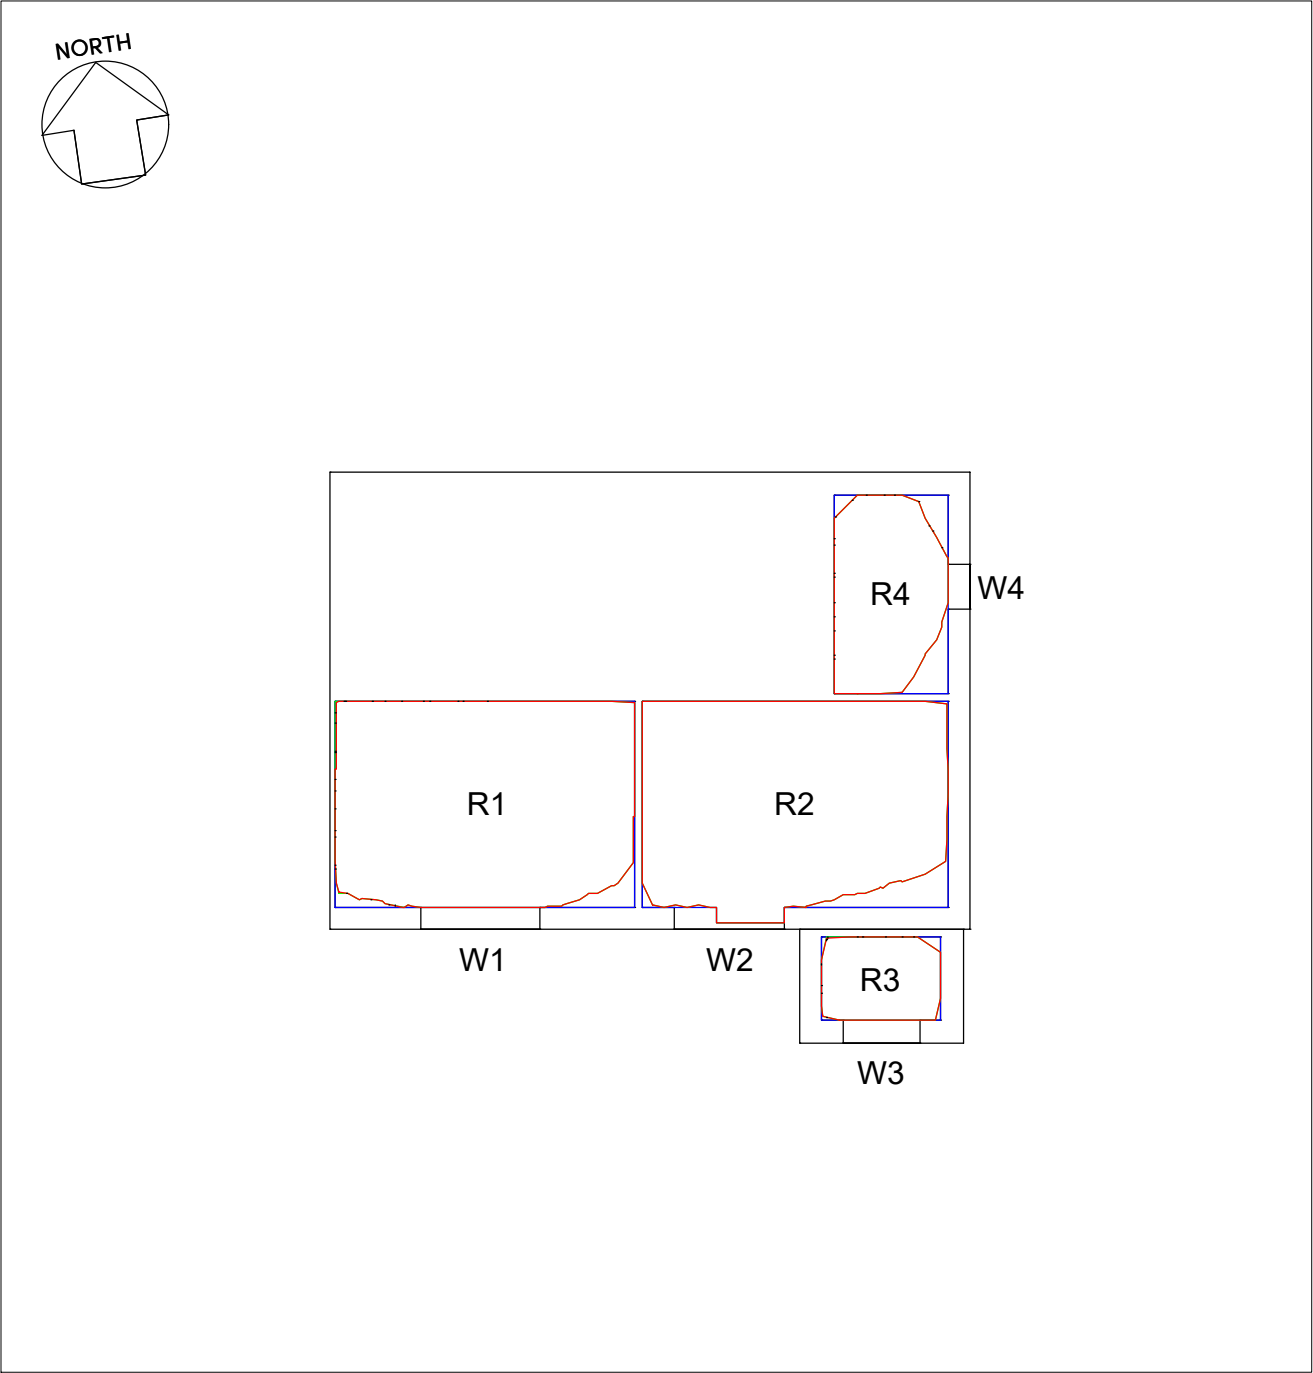

37 Sipson Way - Ground Floor

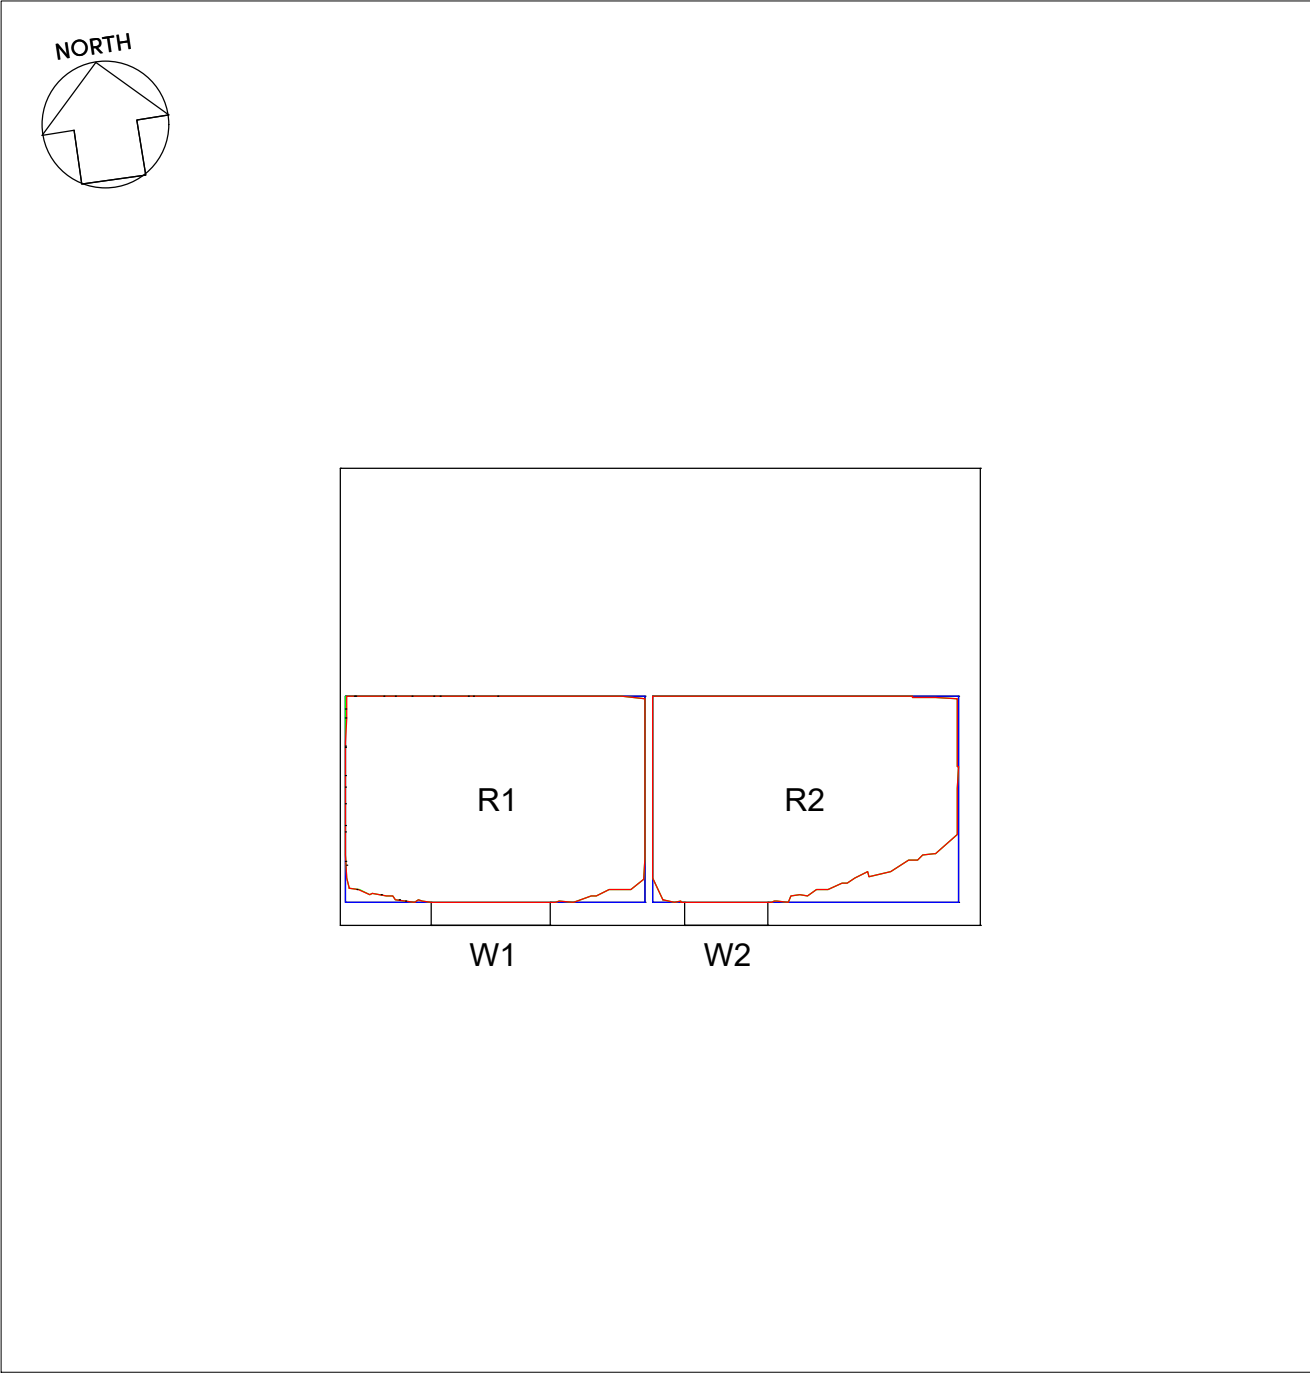


37 Sipson Way - First Floor

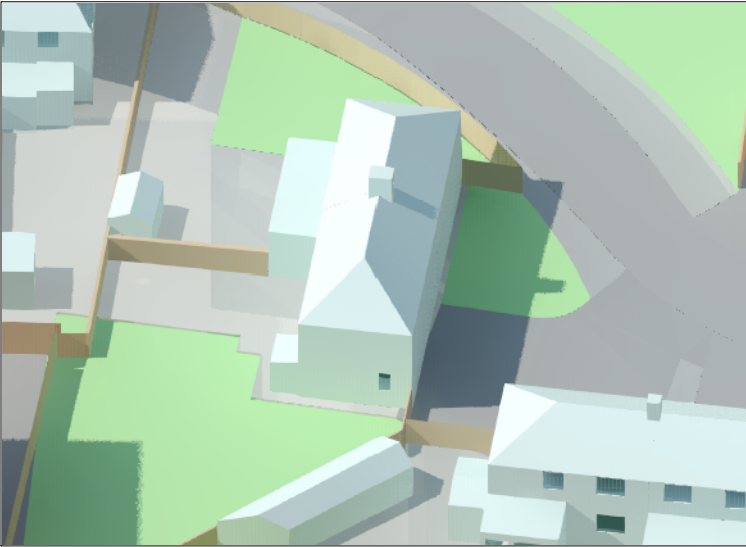

3D Context View - East

KEY

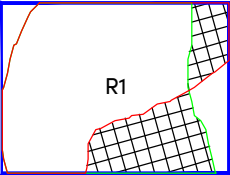

- Existing contour
- Proposed contour
- Area of loss/gain
- Subject room



3D Context View - South East

SOURCES OF INFORMATION:
CHETWOODS ARCHITECTS

5110-CA-00-00-DR-A-00050-SITE LOCATION PLAN-P1.dwg
5110-CA-00-00-DR-A-00060-PROPOSED SITE PLAN-P2.dwg
5110-CA-00-00-DR-A-00101-UNIT 120 - WAREHOUSE GA PLAN-P1.dwg
5110-CA-00-00-DR-A-00102-UNIT 130 - WAREHOUSE GA PLAN-P1.dwg
5110-CA-00-00-DR-A-00103-UNIT 140 - WAREHOUSE GA PLAN-P1.dwg
5110-CA-00-XX-DR-A-00150-SITE SECTIONS-P1.dwg
5110-CA-00-XX-DR-A-00151-UNIT 110 - GA SECTIONS-P1.dwg
5110-CA-00-XX-DR-A-00152-UNIT 120 - GA SECTIONS-P1.dwg
5110-CA-00-XX-DR-A-00153-UNIT 130 - GA SECTIONS-P1.dwg
5110-CA-00-XX-DR-A-00154-UNIT 140 - GA SECTIONS-P1.dwg
5110-CA-00-XX-DR-A-00201-UNIT 110 - PROPOSED ELEVATIONS-P1.dwg
5110-CA-00-XX-DR-A-00202-UNIT 120 - PROPOSED ELEVATIONS-P1.dwg
5110-CA-00-XX-DR-A-00203-UNIT 130 - PROPOSED ELEVATIONS-P1.dwg
5110-CA-00-XX-DR-A-00204-UNIT 140 - PROPOSED ELEVATIONS-P1.dwg
Received 21 June 2022

PROMAP

Promap-1989841-2090317-720-0.DWG
Received 28 June 2022

INTERLOCKS SURVEY LTD

210833 3D.dwg
Received 04 January 2022

ACCUCITIES 3D MAPPING

002343_112936-Heathrow NCP Car Park_HD_MASTER.dwg
Received 02 December 2021

Rev.	Date	Amendments	Initial
HOLLIS SHALL BE INFORMED IN WRITING OF ANY DISCREPANCIES. ALL DIMENSIONS ARE IN METRES ONLY			

TITLE
**Daylight Distribution
Contours/Referencing Plans
37 Sipson Way**

CLIENT
Iceni Projects Ltd

PROJECT
**2-3 Heathrow Flightpath,
West Drayton,
UB7 0DU**


DRAWN BY	CHECKED
SM/SL	BSC
SCALE	DATE
1:100@A3	July 2022

HOLLIS


80-82 Silverthorne Road
London
SW8 3HE

T 020 7622 9555
F 020 7627 9850
W hollisglobal.com


DRAWING NO.	RELEASE NO.
115771_DD_04	1

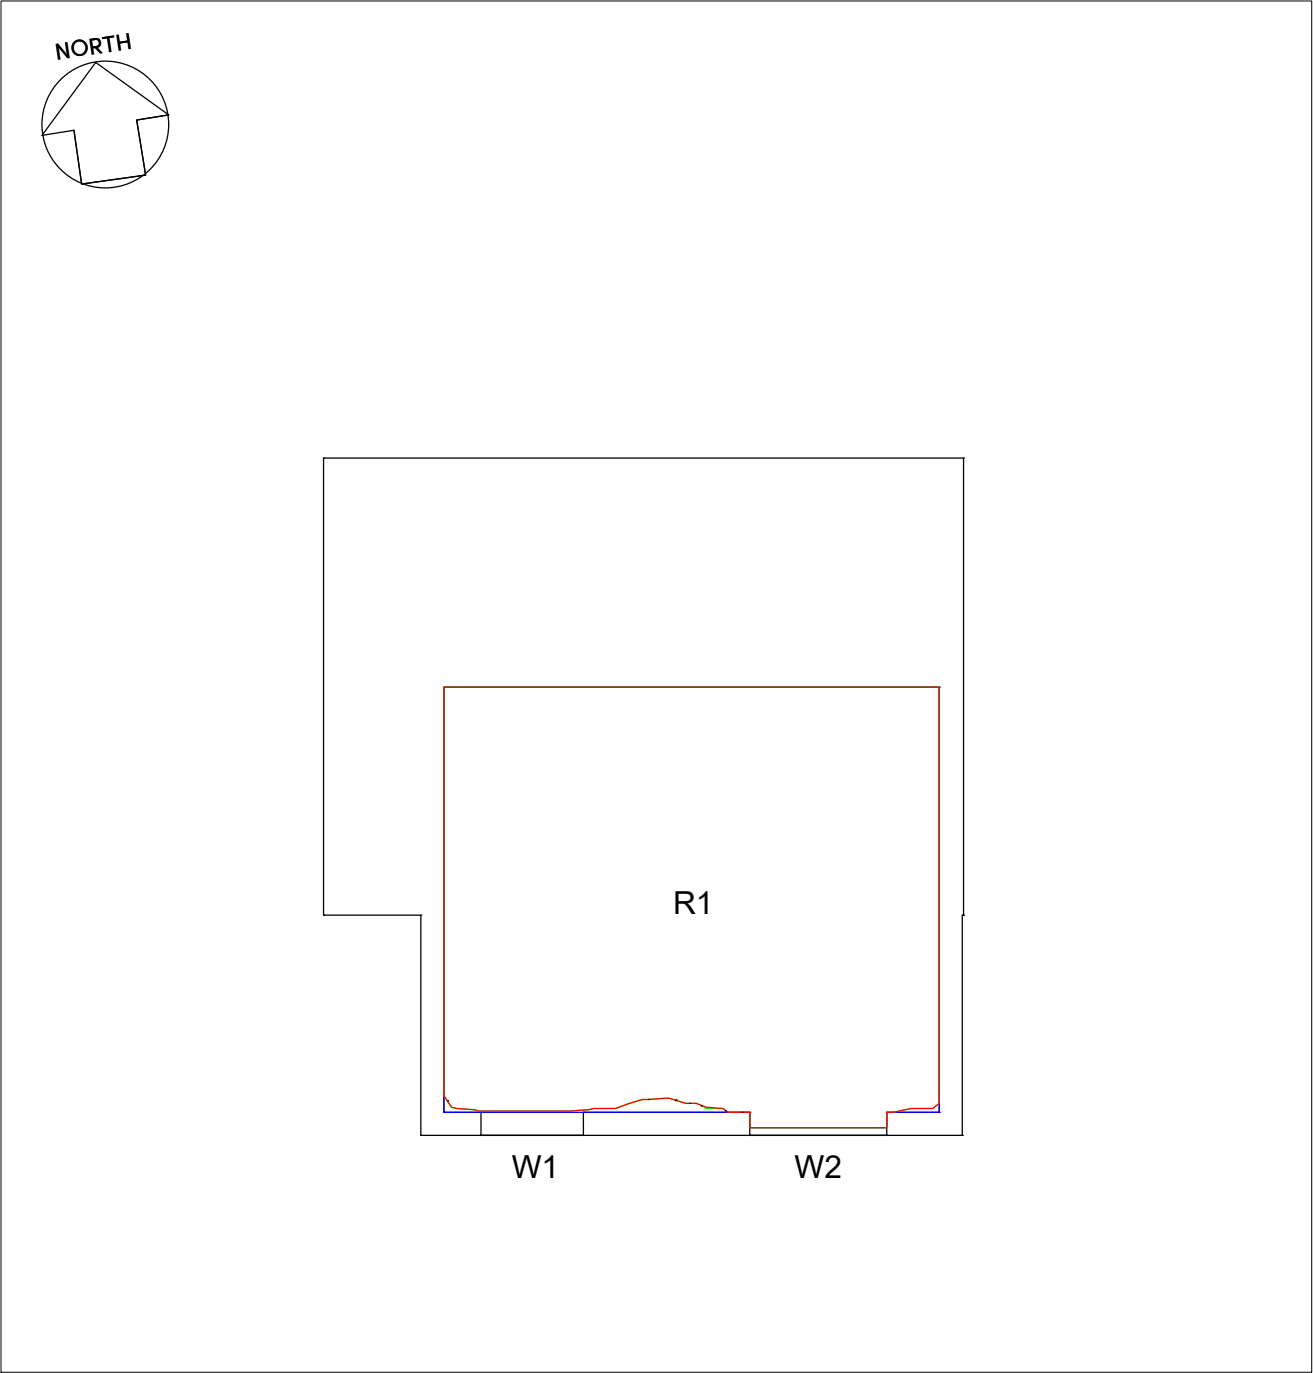

39 Sipson Way - Ground Floor

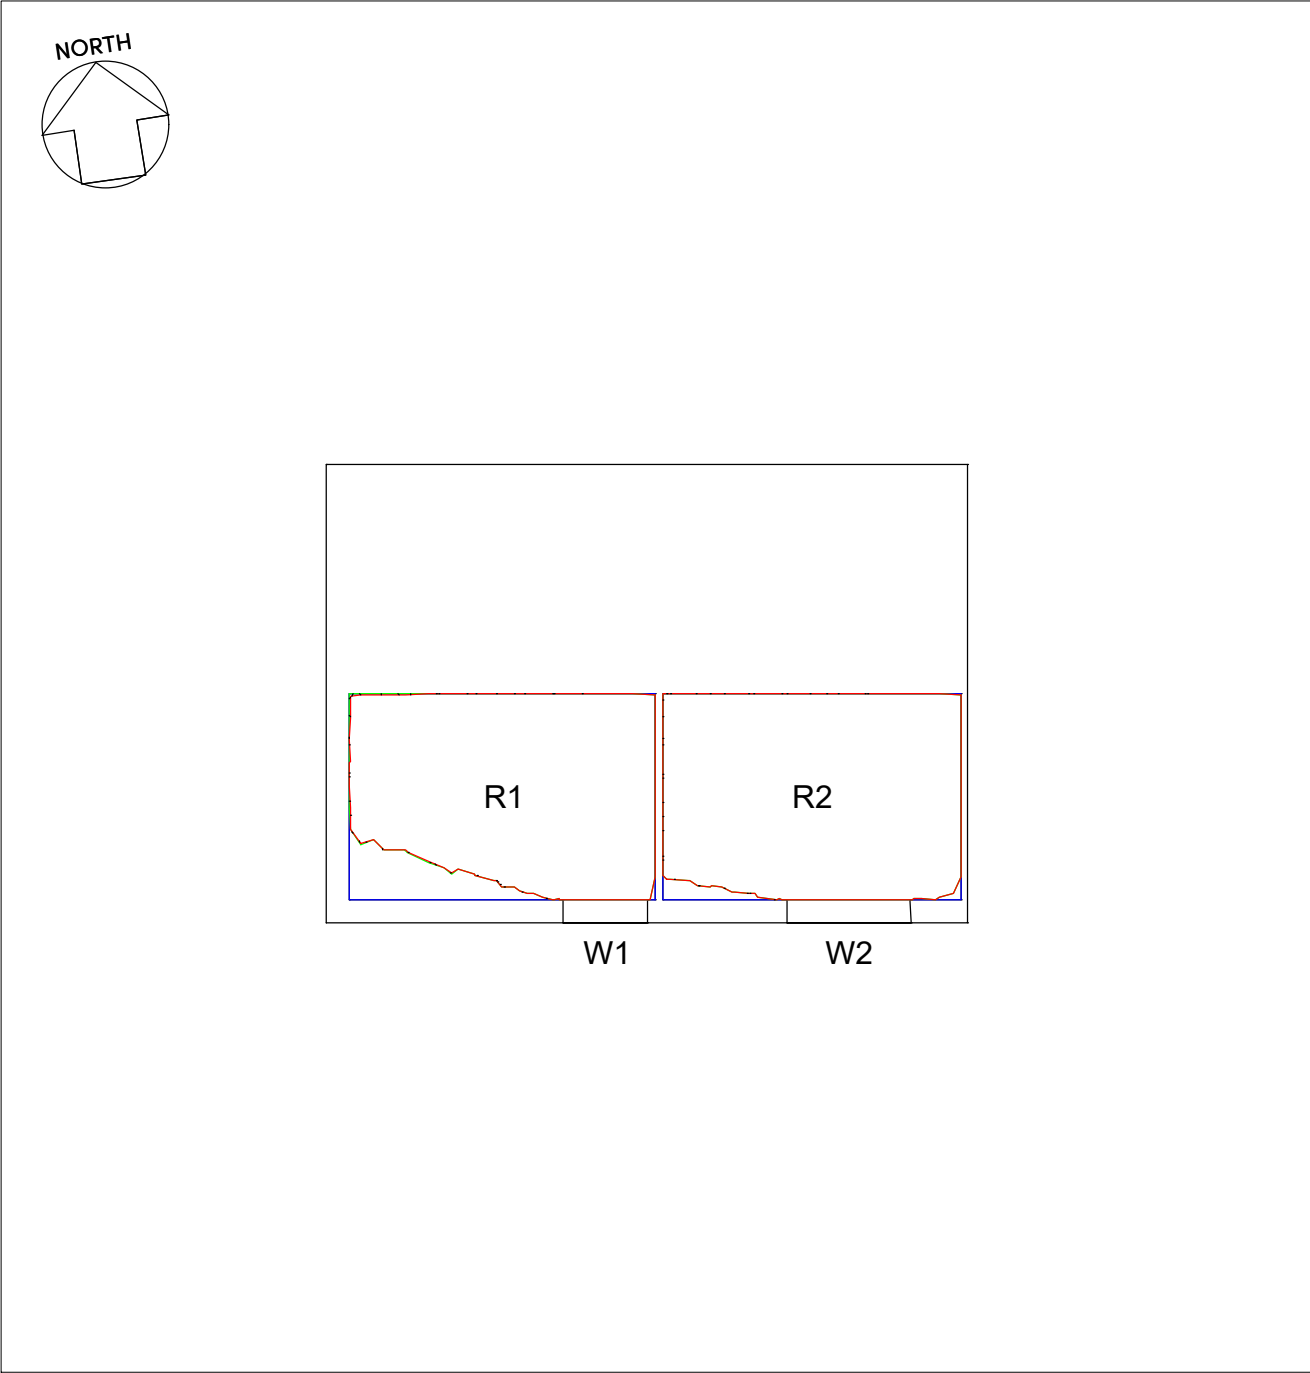


39 Sipson Way - First Floor

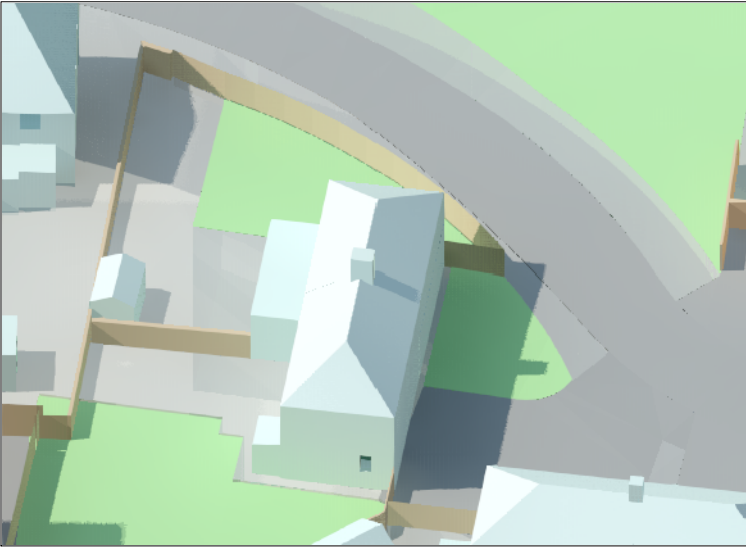

3D Context View - East

KEY

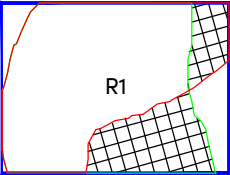

- Existing contour
- Proposed contour
- Area of loss/gain
- Subject room



3D Context View - South East

SOURCES OF INFORMATION:
CHETWOODS ARCHITECTS

5110-CA-00-00-DR-A-00050-SITE LOCATION PLAN-P1.dwg
5110-CA-00-00-DR-A-00060-PROPOSED SITE PLAN-P2.dwg
5110-CA-00-00-DR-A-00101-UNIT 120 - WAREHOUSE GA PLAN-P1.dwg
5110-CA-00-00-DR-A-00102-UNIT 130 - WAREHOUSE GA PLAN-P1.dwg
5110-CA-00-00-DR-A-00103-UNIT 140 - WAREHOUSE GA PLAN-P1.dwg
5110-CA-00-XX-DR-A-00150-SITE SECTIONS-P1.dwg
5110-CA-00-XX-DR-A-00151-UNIT 110 - GA SECTIONS-P1.dwg
5110-CA-00-XX-DR-A-00152-UNIT 120 - GA SECTIONS-P1.dwg
5110-CA-00-XX-DR-A-00153-UNIT 130 - GA SECTIONS-P1.dwg
5110-CA-00-XX-DR-A-00154-UNIT 140 - GA SECTIONS-P1.dwg
5110-CA-00-XX-DR-A-00201-UNIT 110 - PROPOSED ELEVATIONS-P1.dwg
5110-CA-00-XX-DR-A-00202-UNIT 120 - PROPOSED ELEVATIONS-P1.dwg
5110-CA-00-XX-DR-A-00203-UNIT 130 - PROPOSED ELEVATIONS-P1.dwg
5110-CA-00-XX-DR-A-00204-UNIT 140 - PROPOSED ELEVATIONS-P1.dwg
Received 21 June 2022

PROMAP

Promap-1989841-2090317-720-0.DWG
Received 28 June 2022

INTERLOCKS SURVEY LTD

210833 3D.dwg
Received 04 January 2022

ACCUCITIES 3D MAPPING

002343_112936-Heathrow NCP Car Park_HD_MASTER.dwg
Received 02 December 2021

Rev.	Date	Amendments	Initial
HOLLIS SHALL BE INFORMED IN WRITING OF ANY DISCREPANCIES. ALL DIMENSIONS ARE IN METRES ONLY			

TITLE

Daylight Distribution
Contours/Referencing Plans
39 Sipson Way

CLIENT

Iceni Projects Ltd

PROJECT

2-3 Heathrow Flightpath,
West Drayton,
UB7 0DU


DRAWN BY	CHECKED
SM/SL	BSC
SCALE	DATE
1:100@A3	July 2022

HOLLIS


80-82 Silverthorne Road
London
SW8 3HE

T 020 7622 9555
F 020 7627 9850
W hollisglobal.com

DRAWING NO.	RELEASE NO.
115771_DD_05	1

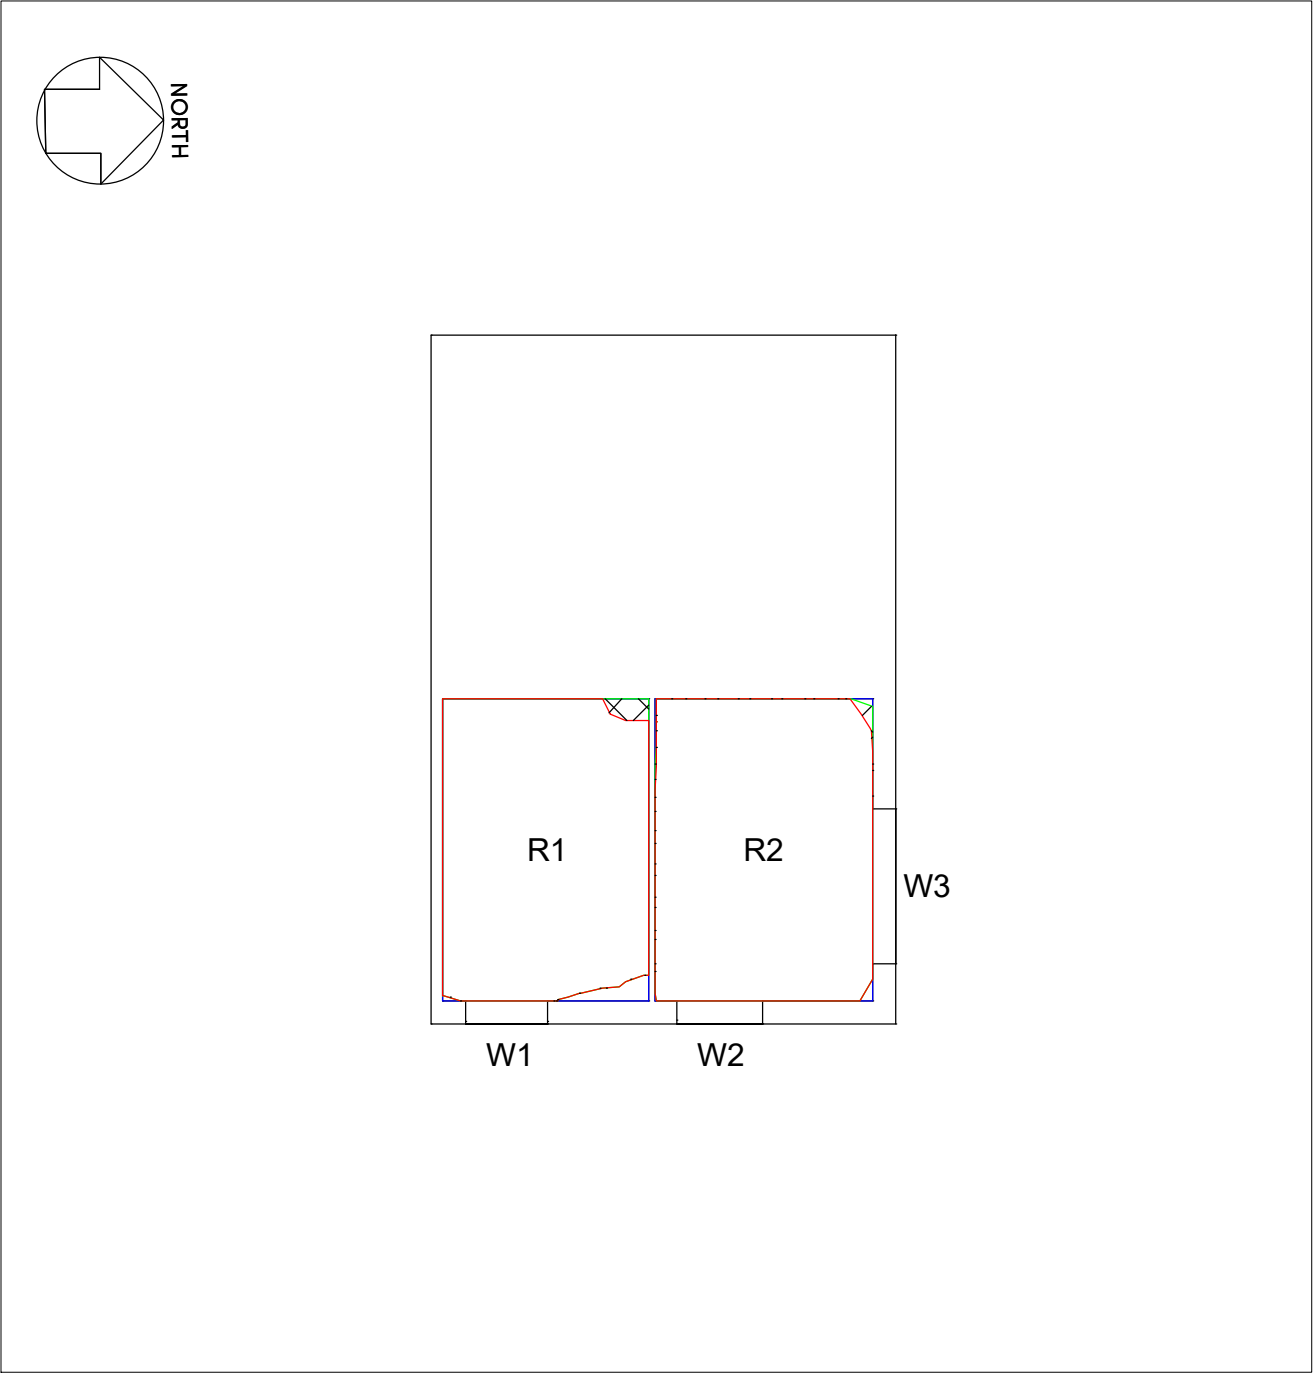

41 Sipson Way – First Floor

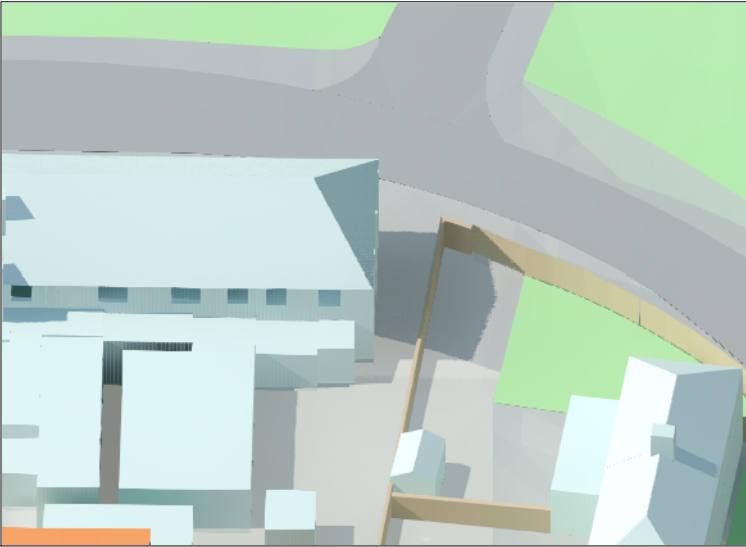

3D Context View – East

KEY


- 

Existing contour
- 

Proposed contour
- 

Area of loss/gain
- 

Subject room

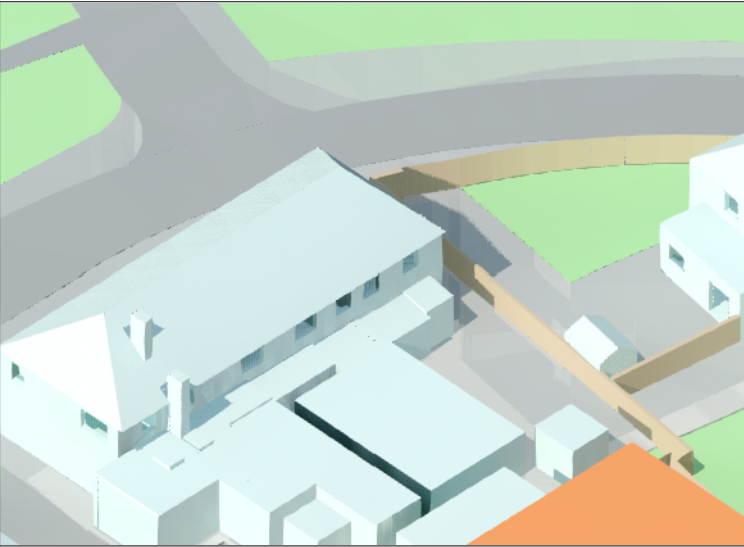

3D Context View – South East

SOURCES OF INFORMATION:	
CHETWOODS ARCHITECTS	
5110-CA-00-00-DR-A-00050-SITE LOCATION PLAN-P1.dwg	
5110-CA-00-00-DR-A-00060-PROPOSED SITE PLAN-P2.dwg	
5110-CA-00-00-DR-A-00101-UNIT 120 - WAREHOUSE GA PLAN-P1.dwg	
5110-CA-00-00-DR-A-00102-UNIT 130 - WAREHOUSE GA PLAN-P1.dwg	
5110-CA-00-00-DR-A-00103-UNIT 140 - WAREHOUSE GA PLAN-P1.dwg	
5110-CA-00-XX-DR-A-00150-SITE SECTIONS-P1.dwg	
5110-CA-00-XX-DR-A-00151-UNIT 110 - GA SECTIONS-P1.dwg	
5110-CA-00-XX-DR-A-00152-UNIT 120 - GA SECTIONS-P1.dwg	
5110-CA-00-XX-DR-A-00153-UNIT 130 - GA SECTIONS-P1.dwg	
5110-CA-00-XX-DR-A-00154-UNIT 140 - GA SECTIONS-P1.dwg	
5110-CA-00-XX-DR-A-00201-UNIT 110 - PROPOSED ELEVATIONS-P1.dwg	
5110-CA-00-XX-DR-A-00202-UNIT 120 - PROPOSED ELEVATIONS-P1.dwg	
5110-CA-00-XX-DR-A-00203-UNIT 130 - PROPOSED ELEVATIONS-P1.dwg	
5110-CA-00-XX-DR-A-00204-UNIT 140 - PROPOSED ELEVATIONS-P1.dwg	
Received 21 June 2022	
PROMAP	
Promap-1989841-2090317-720-0.DWG	
Received 28 June 2022	
INTERLOCKS SURVEY LTD	
210833 3D.dwg	
Received 04 January 2022	
ACCUCITIES 3D MAPPING	
002343_112936-Heathrow NCP Car Park_HD_MASTER.dwg	
Received 02 December 2021	

Rev.	Date	Amendments	Initial
HOLLIS SHALL BE INFORMED IN WRITING OF ANY DISCREPANCIES. ALL DIMENSIONS ARE IN METRES ONLY			

TITLE
Daylight Distribution Contours/Referencing Plans 41 Sipson Way

CLIENT
Iceni Projects Ltd


PROJECT
2-3 Heathrow Flightpath, West Drayton, UB7 0DU

DRAWN BY	CHECKED
SM/SL	BSC
SCALE	DATE
1:100@A3	July 2022

HOLLIS

80-82 Silverthorne Road
London
SW8 3HE
T 020 7622 9555
F 020 7627 9850
W hollisglobal.com

DRAWING NO.	RELEASE NO.
115771_DD_06	1


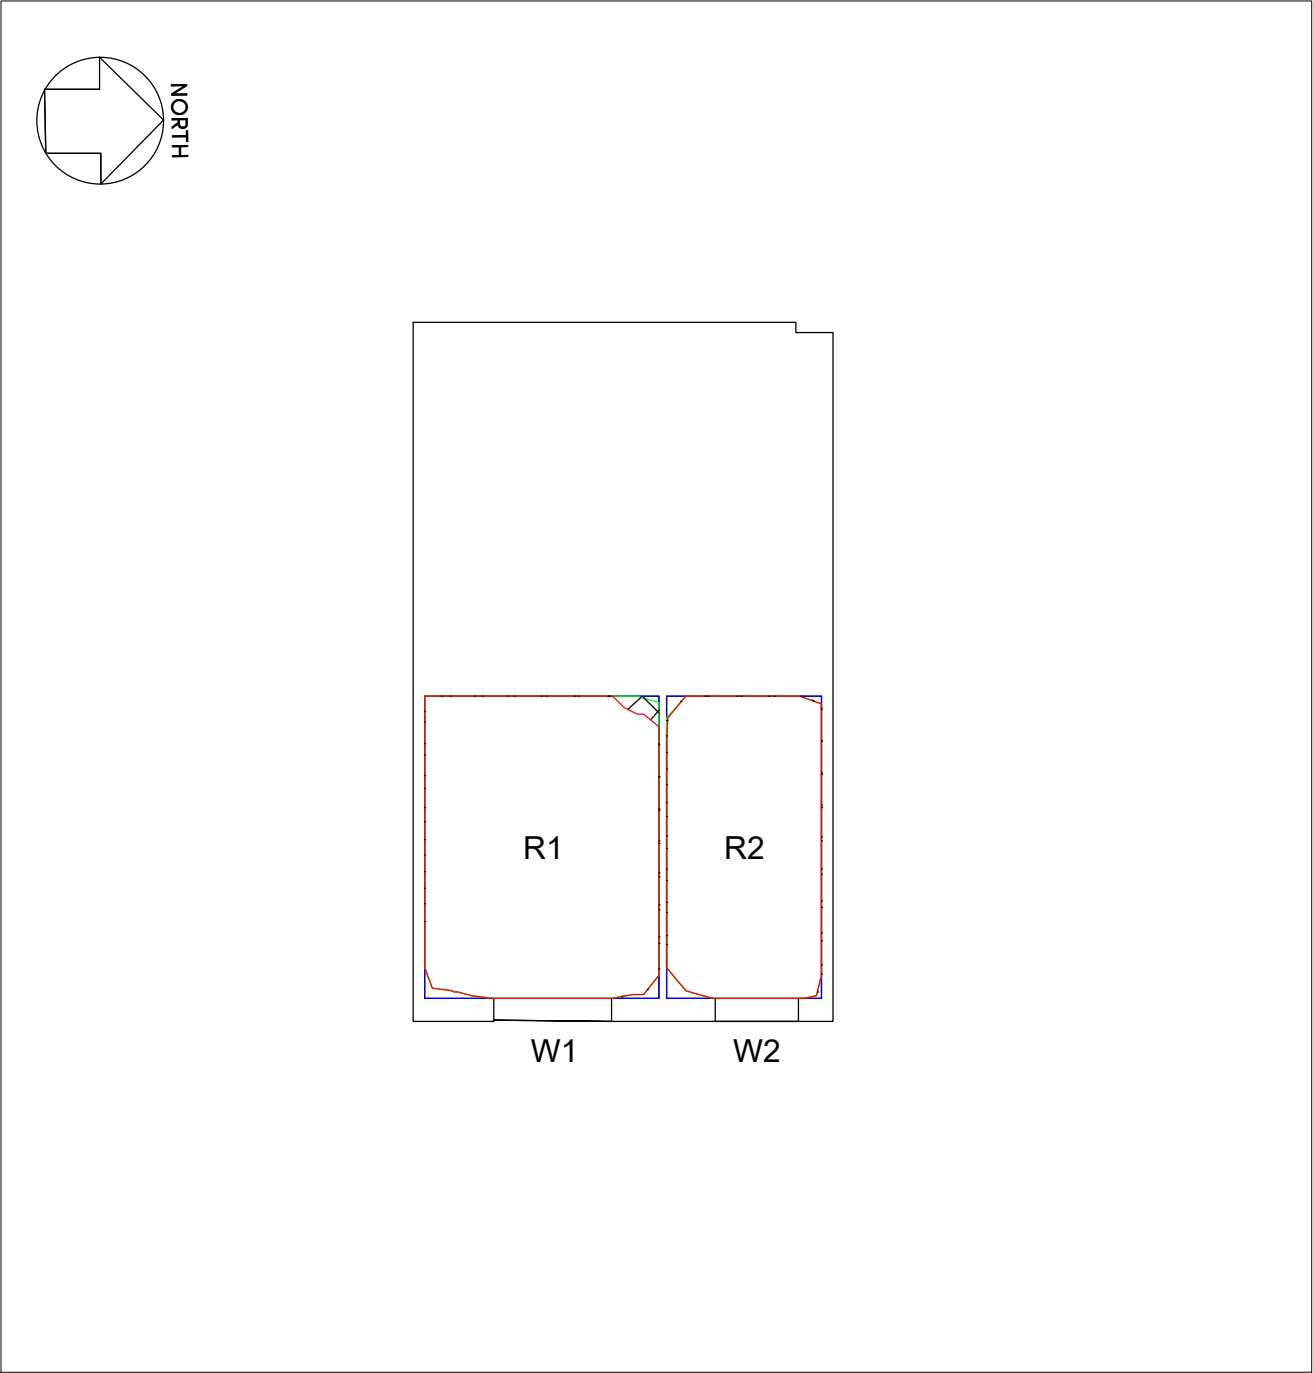


43 Sipson Way - First Floor



3D Context View - East

KEY

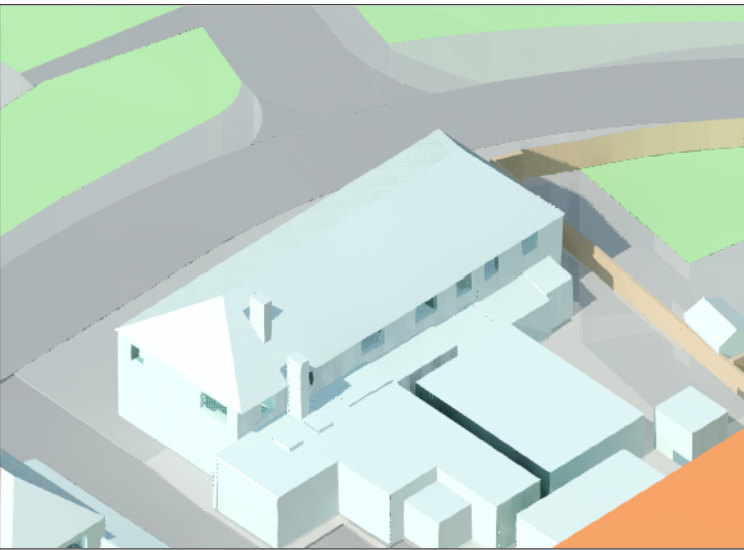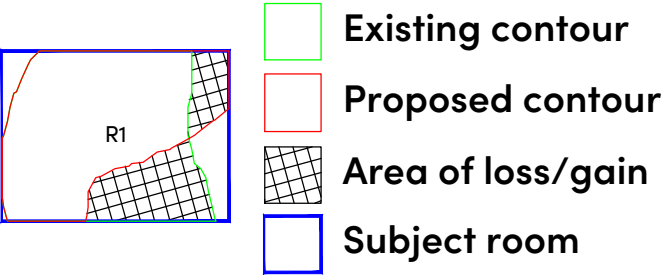

3D Context View - South East

SOURCES OF INFORMATION:	
CHETWOODS ARCHITECTS	
5110-CA-00-00-DR-A-00050-SITE LOCATION PLAN-P1.dwg	
5110-CA-00-00-DR-A-00060-PROPOSED SITE PLAN-P2.dwg	
5110-CA-00-00-DR-A-00101-UNIT 120 - WAREHOUSE GA PLAN-P1.dwg	
5110-CA-00-00-DR-A-00102-UNIT 130 - WAREHOUSE GA PLAN-P1.dwg	
5110-CA-00-00-DR-A-00103-UNIT 140 - WAREHOUSE GA PLAN-P1.dwg	
5110-CA-00-XX-DR-A-00150-SITE SECTIONS-P1.dwg	
5110-CA-00-XX-DR-A-00151-UNIT 110 - GA SECTIONS-P1.dwg	
5110-CA-00-XX-DR-A-00152-UNIT 120 - GA SECTIONS-P1.dwg	
5110-CA-00-XX-DR-A-00153-UNIT 130 - GA SECTIONS-P1.dwg	
5110-CA-00-XX-DR-A-00154-UNIT 140 - GA SECTIONS-P1.dwg	
5110-CA-00-XX-DR-A-00201-UNIT 110 - PROPOSED ELEVATIONS-P1.dwg	
5110-CA-00-XX-DR-A-00202-UNIT 120 - PROPOSED ELEVATIONS-P1.dwg	
5110-CA-00-XX-DR-A-00203-UNIT 130 - PROPOSED ELEVATIONS-P1.dwg	
5110-CA-00-XX-DR-A-00204-UNIT 140 - PROPOSED ELEVATIONS-P1.dwg	
Received 21 June 2022	
PROMAP	
Promap-1989841-2090317-720-0.DWG	
Received 28 June 2022	
INTERLOCKS SURVEY LTD	
210833 3D.dwg	
Received 04 January 2022	
ACCUCITIES 3D MAPPING	
002343_112936-Heathrow NCP Car Park_HD_MASTER.dwg	
Received 02 December 2021	

Rev.	Date	Amendments	Initial
HOLLIS SHALL BE INFORMED IN WRITING OF ANY DISCREPANCIES. ALL DIMENSIONS ARE IN METRES ONLY			

TITLE
Daylight Distribution Contours/Referencing Plans 43 Sipson Way

CLIENT
Iceni Projects Ltd

PROJECT
2-3 Heathrow Flightpath, West Drayton, UB7 0DU

DRAWN BY	CHECKED
SM/SL	BSC


SCALE	DATE
1:100@A3	July 2022

HOLLIS

80-82 Silverthorne Road
London
SW8 3HE

T 020 7622 9555
F 020 7627 9850
W hollisglobal.com

DRAWING NO.	RELEASE NO.
115771_DD_07	1

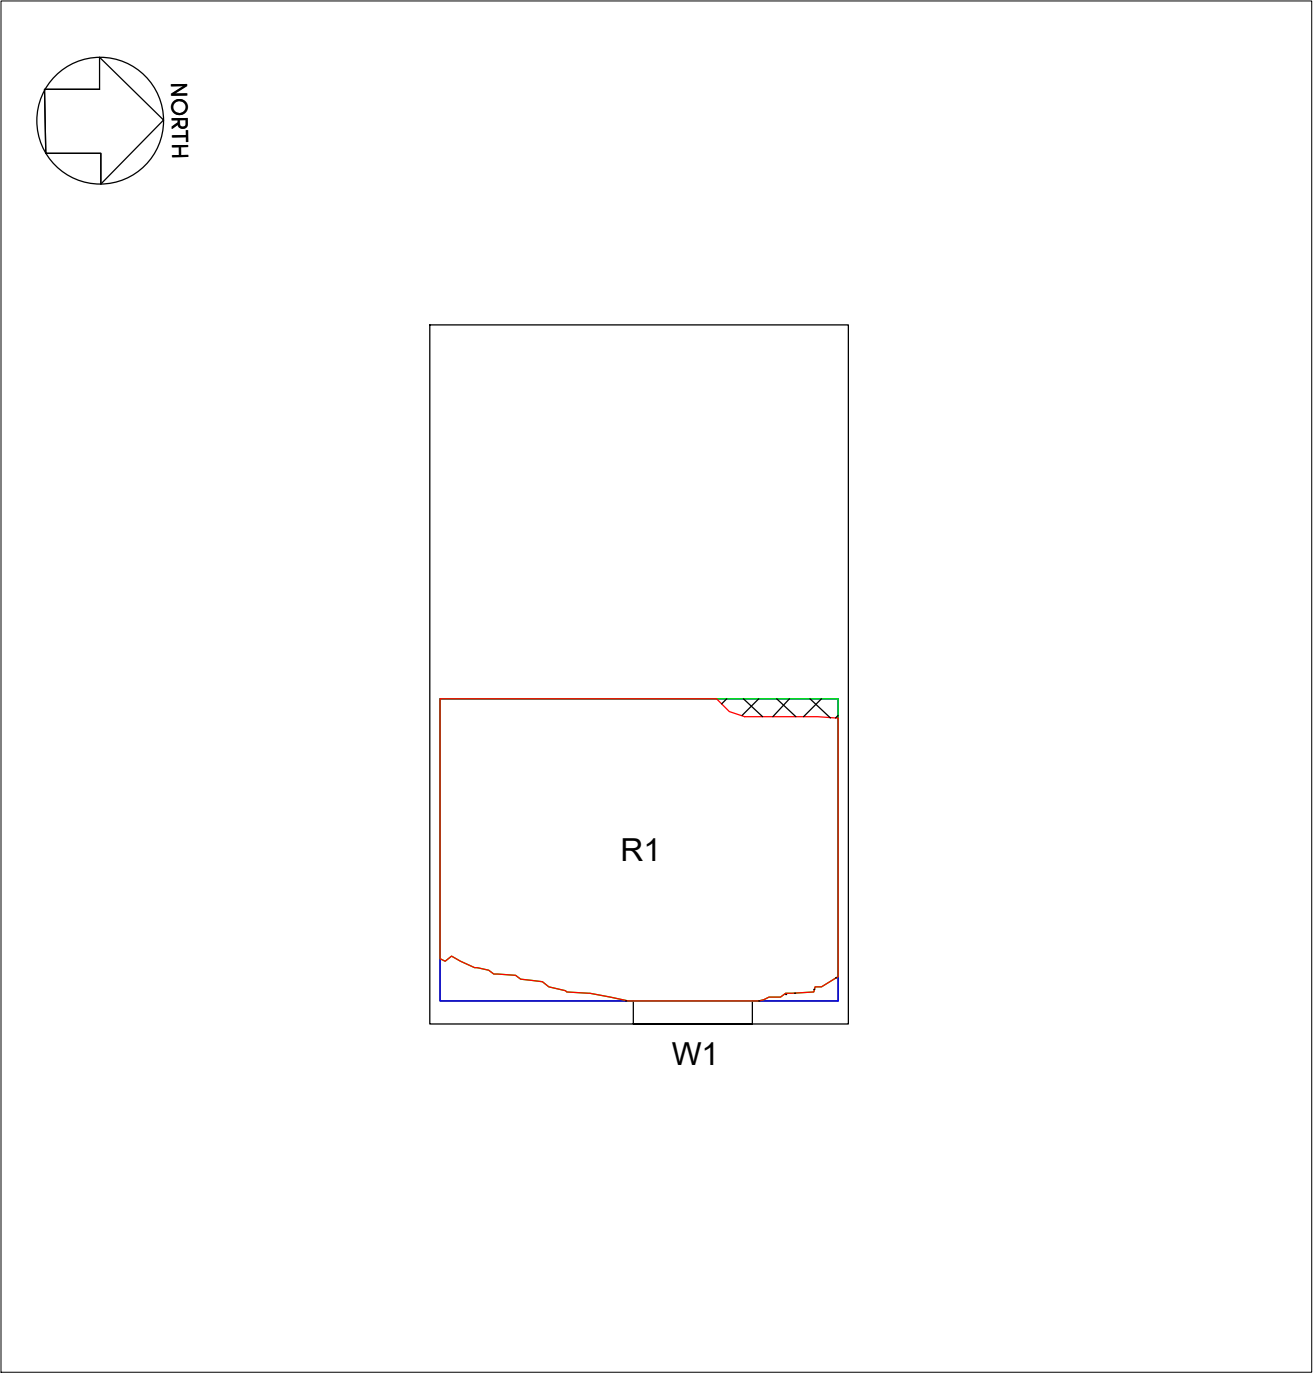

45 Sipson Way - First Floor



3D Context View - East

KEY


- 

Existing contour
- 

Proposed contour
- 

Area of loss/gain
- 

Subject room

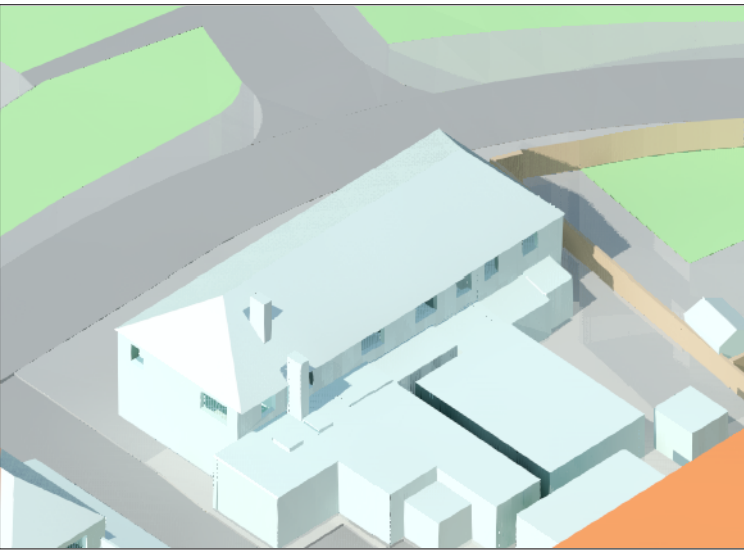

3D Context View - South East

SOURCES OF INFORMATION:	
CHETWOODS ARCHITECTS	
5110-CA-00-00-DR-A-00050-SITE LOCATION PLAN-P1.dwg	
5110-CA-00-00-DR-A-00060-PROPOSED SITE PLAN-P2.dwg	
5110-CA-00-00-DR-A-00101-UNIT 120 - WAREHOUSE GA PLAN-P1.dwg	
5110-CA-00-00-DR-A-00102-UNIT 130 - WAREHOUSE GA PLAN-P1.dwg	
5110-CA-00-00-DR-A-00103-UNIT 140 - WAREHOUSE GA PLAN-P1.dwg	
5110-CA-00-XX-DR-A-00150-SITE SECTIONS-P1.dwg	
5110-CA-00-XX-DR-A-00151-UNIT 110 - GA SECTIONS-P1.dwg	
5110-CA-00-XX-DR-A-00152-UNIT 120 - GA SECTIONS-P1.dwg	
5110-CA-00-XX-DR-A-00153-UNIT 130 - GA SECTIONS-P1.dwg	
5110-CA-00-XX-DR-A-00154-UNIT 140 - GA SECTIONS-P1.dwg	
5110-CA-00-XX-DR-A-00201-UNIT 110 - PROPOSED ELEVATIONS-P1.dwg	
5110-CA-00-XX-DR-A-00202-UNIT 120 - PROPOSED ELEVATIONS-P1.dwg	
5110-CA-00-XX-DR-A-00203-UNIT 130 - PROPOSED ELEVATIONS-P1.dwg	
5110-CA-00-XX-DR-A-00204-UNIT 140 - PROPOSED ELEVATIONS-P1.dwg	
Received 21 June 2022	
PROMAP	
Promap-1989841-2090317-720-0.DWG	
Received 28 June 2022	
INTERLOCKS SURVEY LTD	
210833 3D.dwg	
Received 04 January 2022	
ACCUCITIES 3D MAPPING	
002343_112936-Heathrow NCP Car Park_HD_MASTER.dwg	
Received 02 December 2021	

Rev.	Date	Amendments	Initial
HOLLIS SHALL BE INFORMED IN WRITING OF ANY DISCREPANCIES. ALL DIMENSIONS ARE IN METRES ONLY			

TITLE

**Daylight Distribution
Contours/Referencing Plans
45 Sipson Way**

CLIENT

Iceni Projects Ltd

PROJECT

**2-3 Heathrow Flightpath,
West Drayton,
UB7 0DU**


DRAWN BY	CHECKED
SM/SL	BSC
SCALE	DATE
1:100@A3	July 2022

HOLLIS


80-82 Silverthorne Road
London
SW8 3HE

T 020 7622 9555
F 020 7627 9850
W hollisglobal.com

DRAWING NO.	RELEASE NO.
115771_DD_08	1

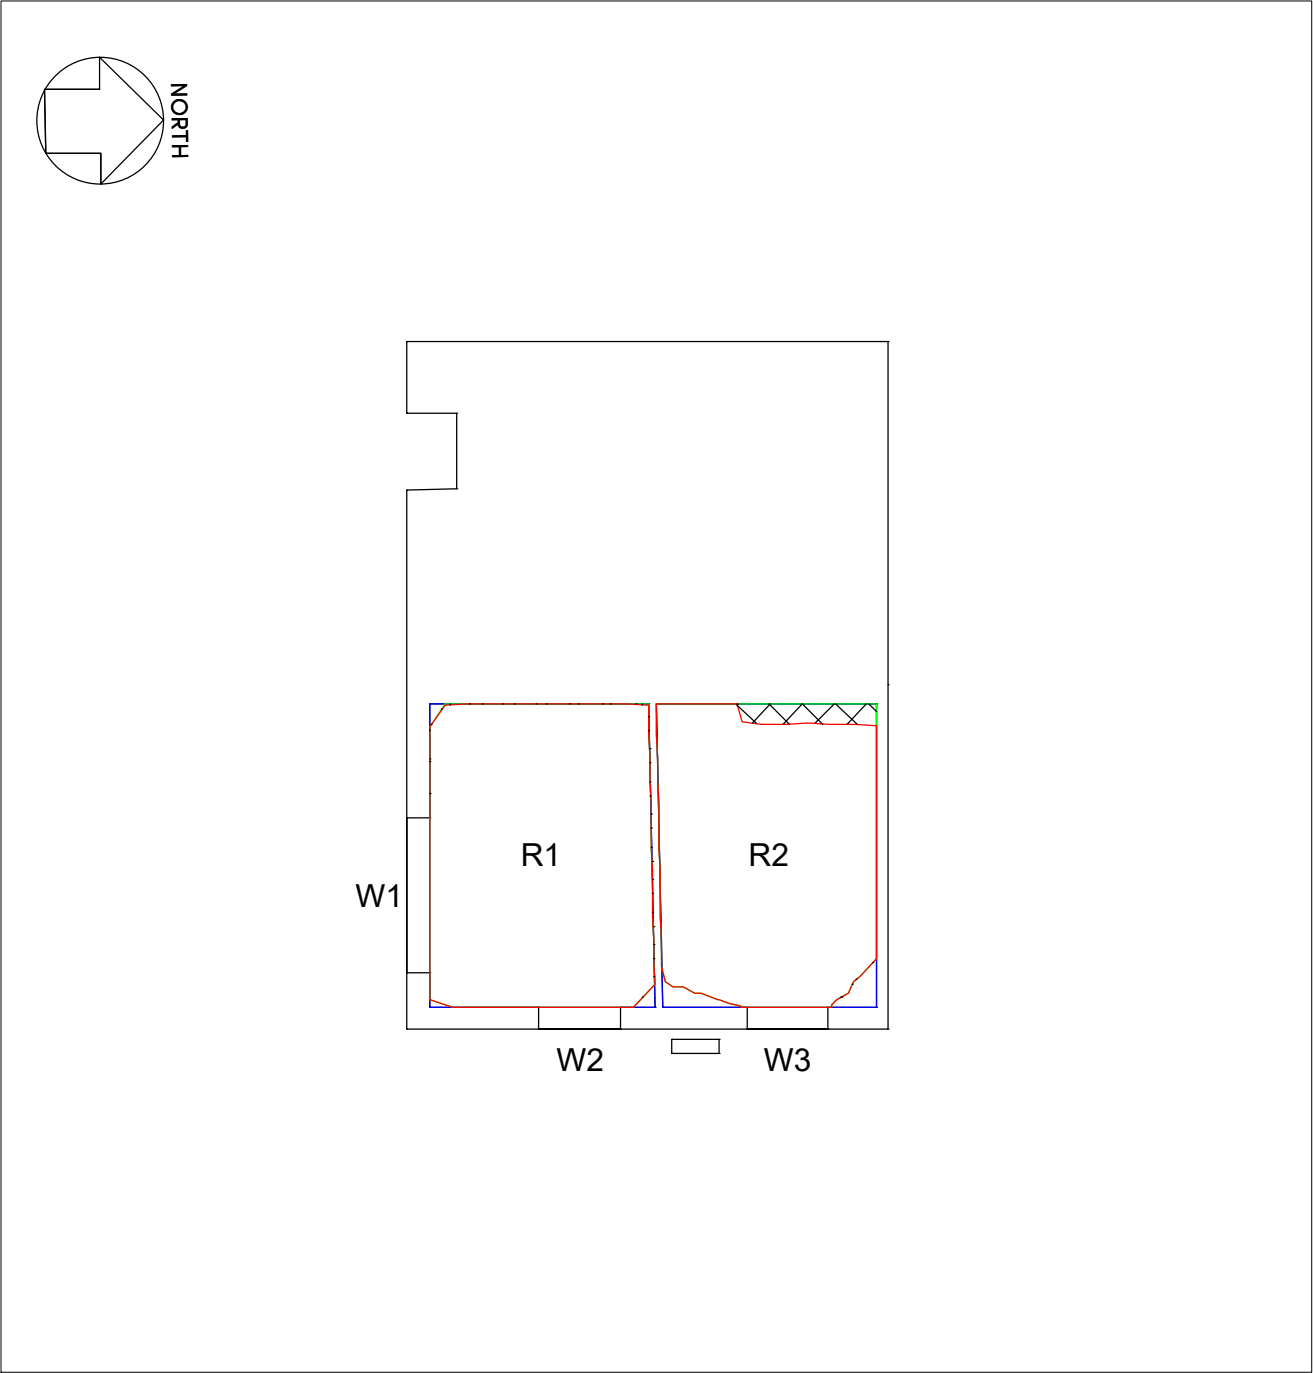

47 Sipson Way - First Floor

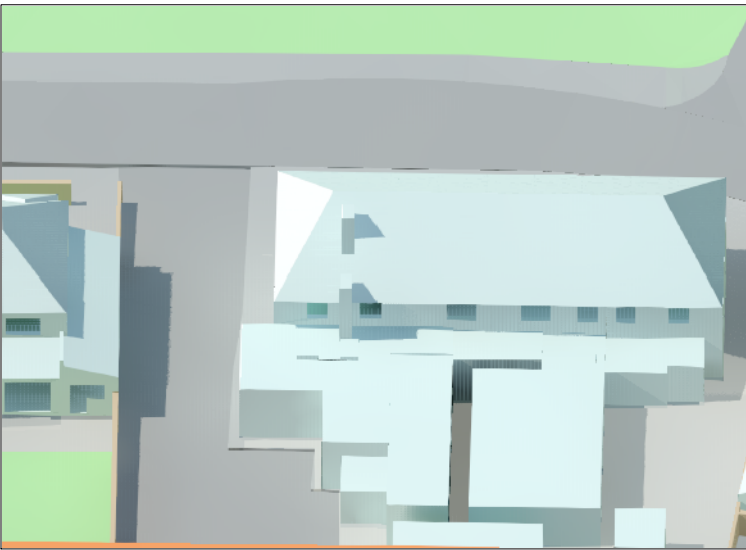

3D Context View - East

KEY



- 

Existing contour
- 

Proposed contour
- 

Area of loss/gain
- 

Subject room

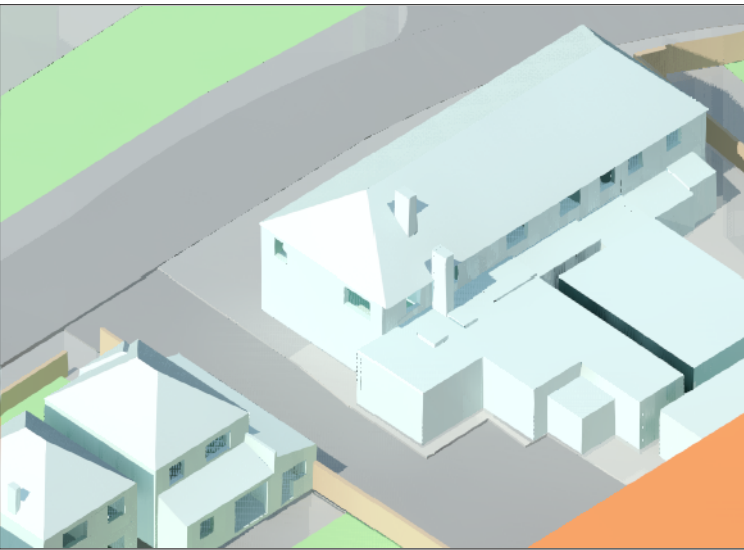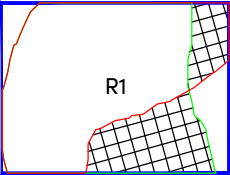

3D Context View - South East

SOURCES OF INFORMATION:	
CHETWOODS ARCHITECTS	
5110-CA-00-00-DR-A-00050-SITE LOCATION PLAN-P1.dwg	
5110-CA-00-00-DR-A-00060-PROPOSED SITE PLAN-P2.dwg	
5110-CA-00-00-DR-A-00101-UNIT 120 - WAREHOUSE GA PLAN-P1.dwg	
5110-CA-00-00-DR-A-00102-UNIT 130 - WAREHOUSE GA PLAN-P1.dwg	
5110-CA-00-00-DR-A-00103-UNIT 140 - WAREHOUSE GA PLAN-P1.dwg	
5110-CA-00-XX-DR-A-00150-SITE SECTIONS-P1.dwg	
5110-CA-00-XX-DR-A-00151-UNIT 110 - GA SECTIONS-P1.dwg	
5110-CA-00-XX-DR-A-00152-UNIT 120 - GA SECTIONS-P1.dwg	
5110-CA-00-XX-DR-A-00153-UNIT 130 - GA SECTIONS-P1.dwg	
5110-CA-00-XX-DR-A-00154-UNIT 140 - GA SECTIONS-P1.dwg	
5110-CA-00-XX-DR-A-00201-UNIT 110 - PROPOSED ELEVATIONS-P1.dwg	
5110-CA-00-XX-DR-A-00202-UNIT 120 - PROPOSED ELEVATIONS-P1.dwg	
5110-CA-00-XX-DR-A-00203-UNIT 130 - PROPOSED ELEVATIONS-P1.dwg	
5110-CA-00-XX-DR-A-00204-UNIT 140 - PROPOSED ELEVATIONS-P1.dwg	
Received 21 June 2022	
PROMAP	
Promap-1989841-2090317-720-0.DWG	
Received 28 June 2022	
INTERLOCKS SURVEY LTD	
210833 3D.dwg	
Received 04 January 2022	
ACCUCITIES 3D MAPPING	
002343_112936-Heathrow NCP Car Park_HD_MASTER.dwg	
Received 02 December 2021	

Rev.	Date	Amendments	Initial
HOLLIS SHALL BE INFORMED IN WRITING OF ANY DISCREPANCIES. ALL DIMENSIONS ARE IN METRES ONLY			

TITLE
Daylight Distribution Contours/Referencing Plans 47 Sipson Way

CLIENT
Iceni Projects Ltd


PROJECT
2-3 Heathrow Flightpath, West Drayton, UB7 0DU

DRAWN BY	CHECKED
SM/SL	BSC
SCALE	DATE
1:100@A3	July 2022


HOLLIS

80-82 Silverthorne Road
London
SW8 3HE
T 020 7622 9555
F 020 7627 9850
W hollisglobal.com

DRAWING NO.	RELEASE NO.
115771_DD_09	1

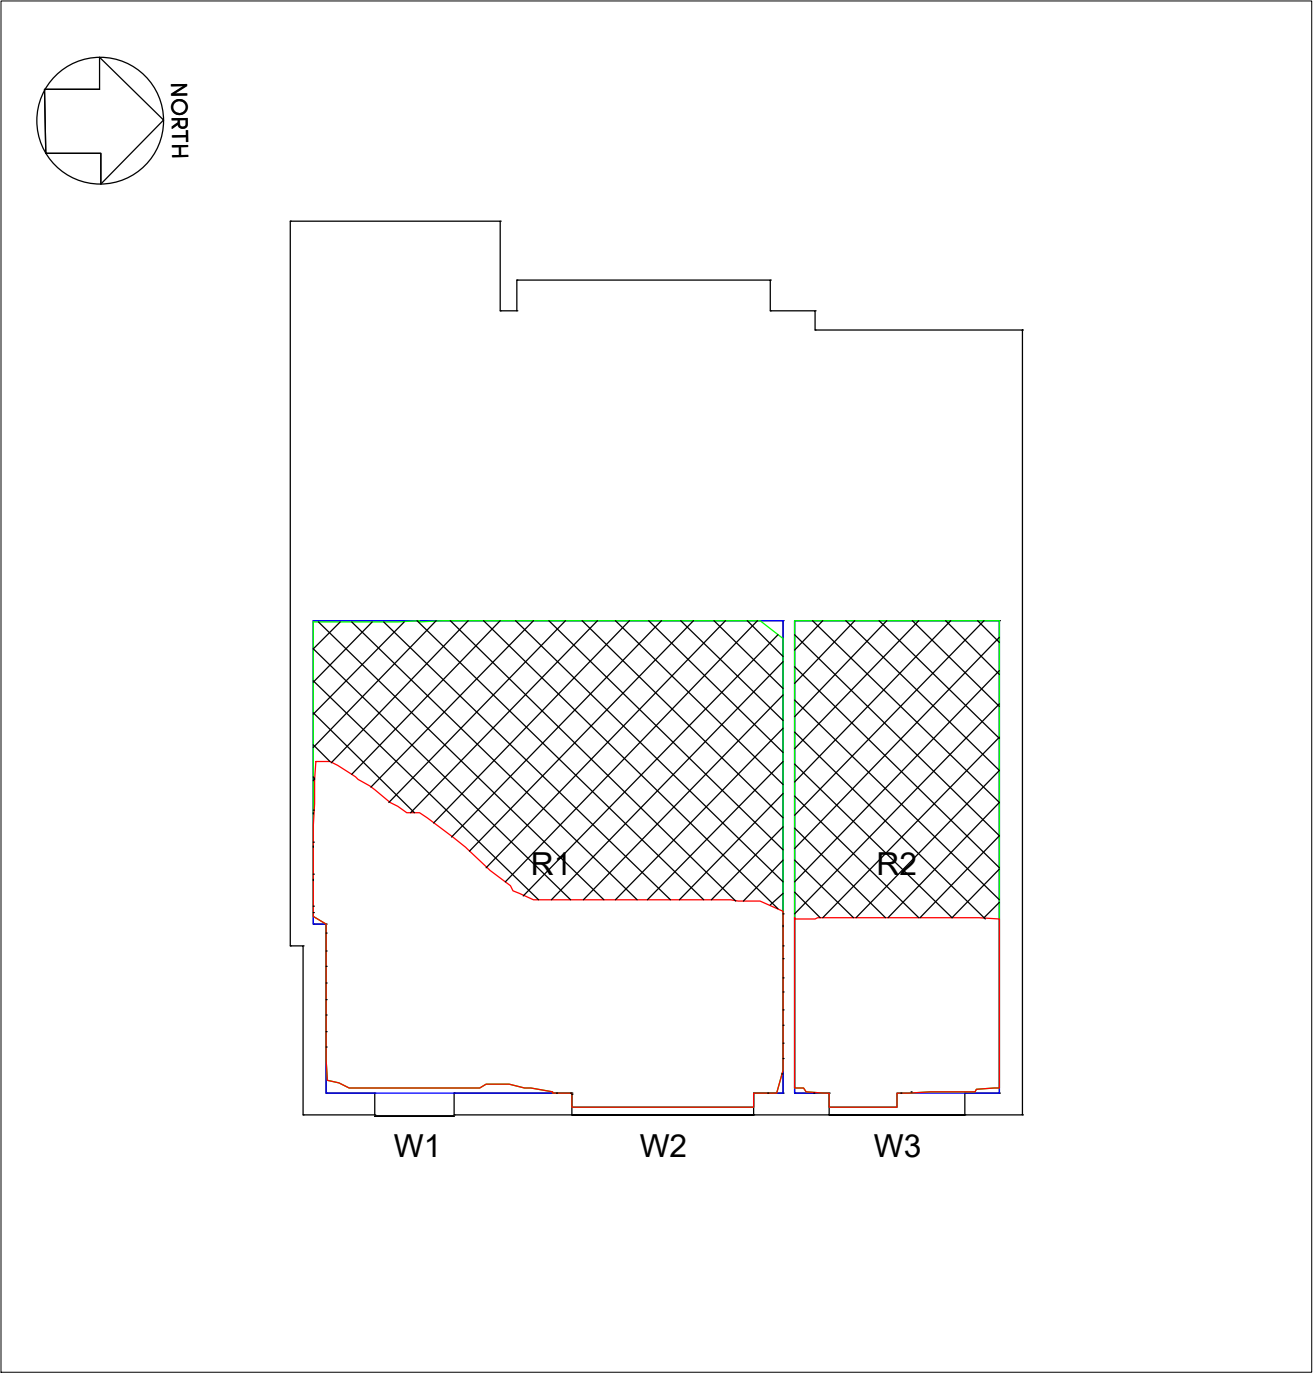

49 Sipson Way - Ground Floor

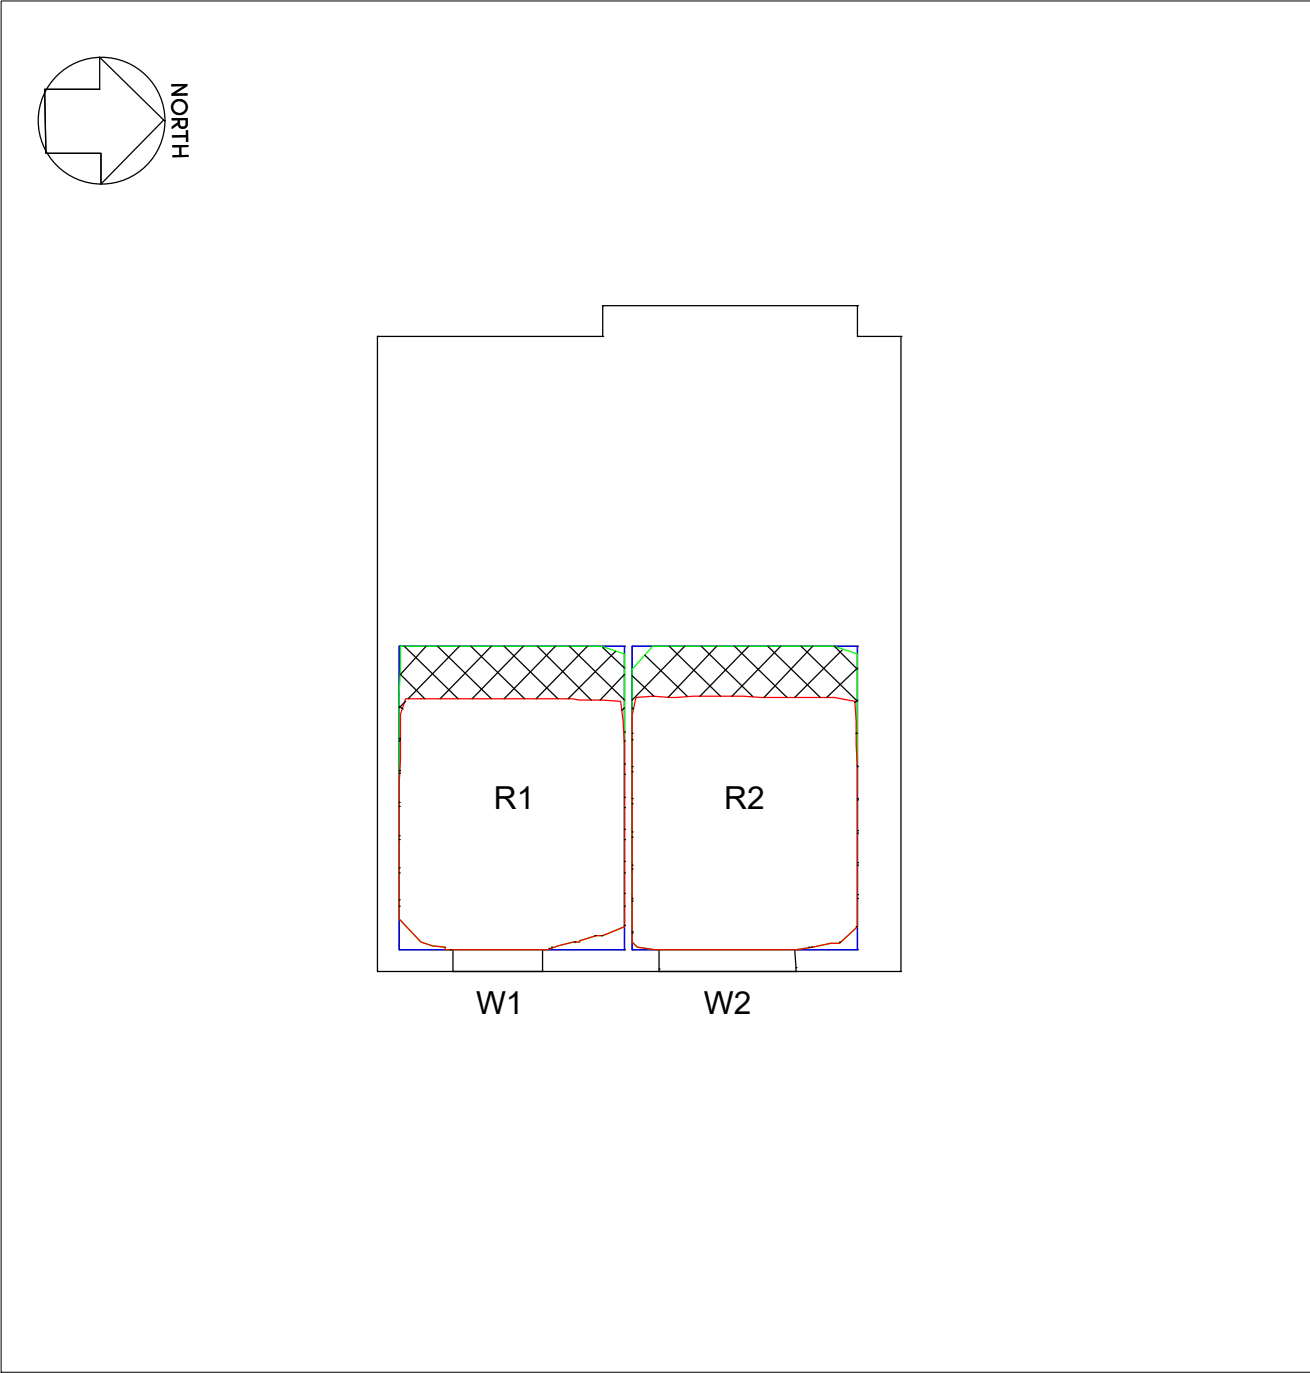

49 Sipson Way - First Floor



3D Context View - East

KEY

- Existing contour
- Proposed contour
- Area of loss/gain
- Subject room



3D Context View - South East

SOURCES OF INFORMATION:
CHETWOODS ARCHITECTS

5110-CA-00-00-DR-A-00050-SITE LOCATION PLAN-P1.dwg
5110-CA-00-00-DR-A-00060-PROPOSED SITE PLAN-P2.dwg
5110-CA-00-00-DR-A-00101-UNIT 120 - WAREHOUSE GA PLAN-P1.dwg
5110-CA-00-00-DR-A-00102-UNIT 130 - WAREHOUSE GA PLAN-P1.dwg
5110-CA-00-00-DR-A-00103-UNIT 140 - WAREHOUSE GA PLAN-P1.dwg
5110-CA-00-XX-DR-A-00150-SITE SECTIONS-P1.dwg
5110-CA-00-XX-DR-A-00151-UNIT 110 - GA SECTIONS-P1.dwg
5110-CA-00-XX-DR-A-00152-UNIT 120 - GA SECTIONS-P1.dwg
5110-CA-00-XX-DR-A-00153-UNIT 130 - GA SECTIONS-P1.dwg
5110-CA-00-XX-DR-A-00154-UNIT 140 - GA SECTIONS-P1.dwg
5110-CA-00-XX-DR-A-00201-UNIT 110 - PROPOSED ELEVATIONS-P1.dwg
5110-CA-00-XX-DR-A-00202-UNIT 120 - PROPOSED ELEVATIONS-P1.dwg
5110-CA-00-XX-DR-A-00203-UNIT 130 - PROPOSED ELEVATIONS-P1.dwg
5110-CA-00-XX-DR-A-00204-UNIT 140 - PROPOSED ELEVATIONS-P1.dwg
Received 21 June 2022

PROMAP

Promap-1989841-2090317-720-0.DWG
Received 28 June 2022

INTERLOCKS SURVEY LTD

210833 3D.dwg
Received 04 January 2022

ACCUCITIES 3D MAPPING

002343_112936-Heathrow NCP Car Park_HD_MASTER.dwg
Received 02 December 2021

Rev.	Date	Amendments	Initial
HOLLIS SHALL BE INFORMED IN WRITING OF ANY DISCREPANCIES. ALL DIMENSIONS ARE IN METRES ONLY			

TITLE
**Daylight Distribution
Contours/Referencing Plans
49 Sipson Way**

CLIENT
Iceni Projects Ltd


PROJECT
**2-3 Heathrow Flightpath,
West Drayton,
UB7 0DU**

DRAWN BY SM/SL	CHECKED BSC
SCALE 1:100@A3	DATE July 2022


HOLLIS

80-82 Silverthorne Road
London
SW8 3HE
T 020 7622 9555
F 020 7627 9850
W hollisglobal.com

DRAWING NO. 115771_DD_10	RELEASE NO. 1
------------------------------------	-------------------------

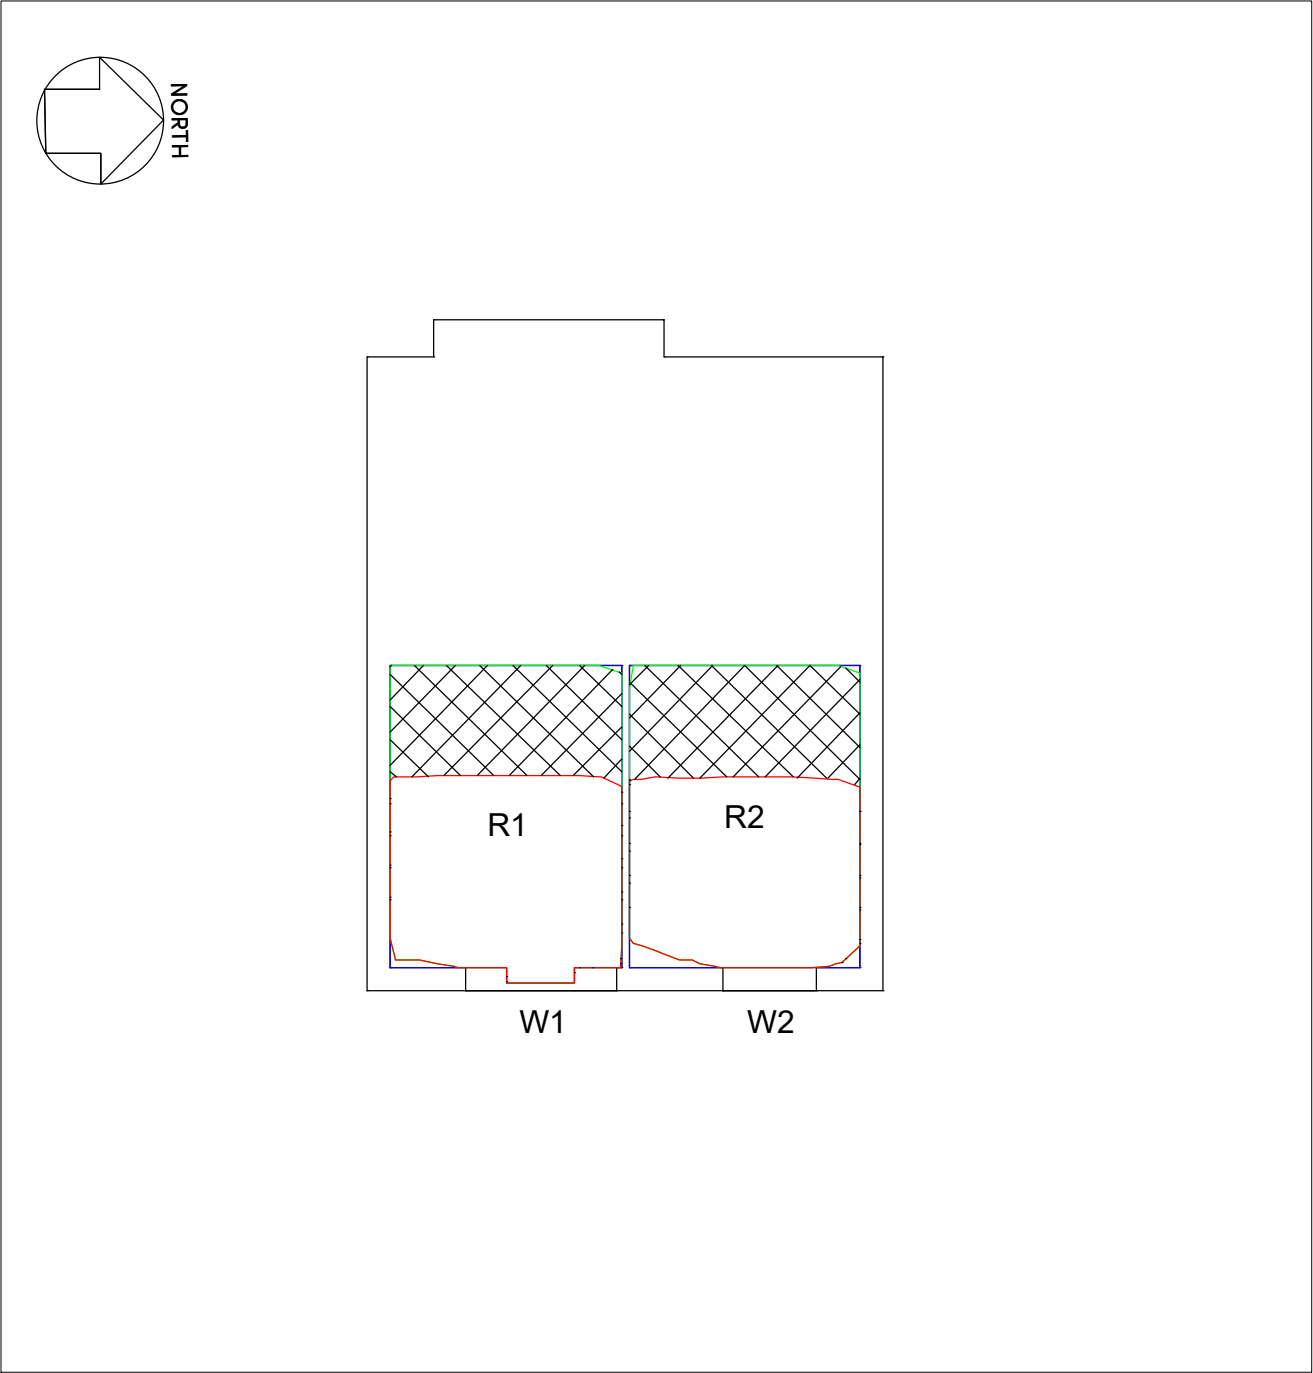

51 Sipson Way - Ground Floor

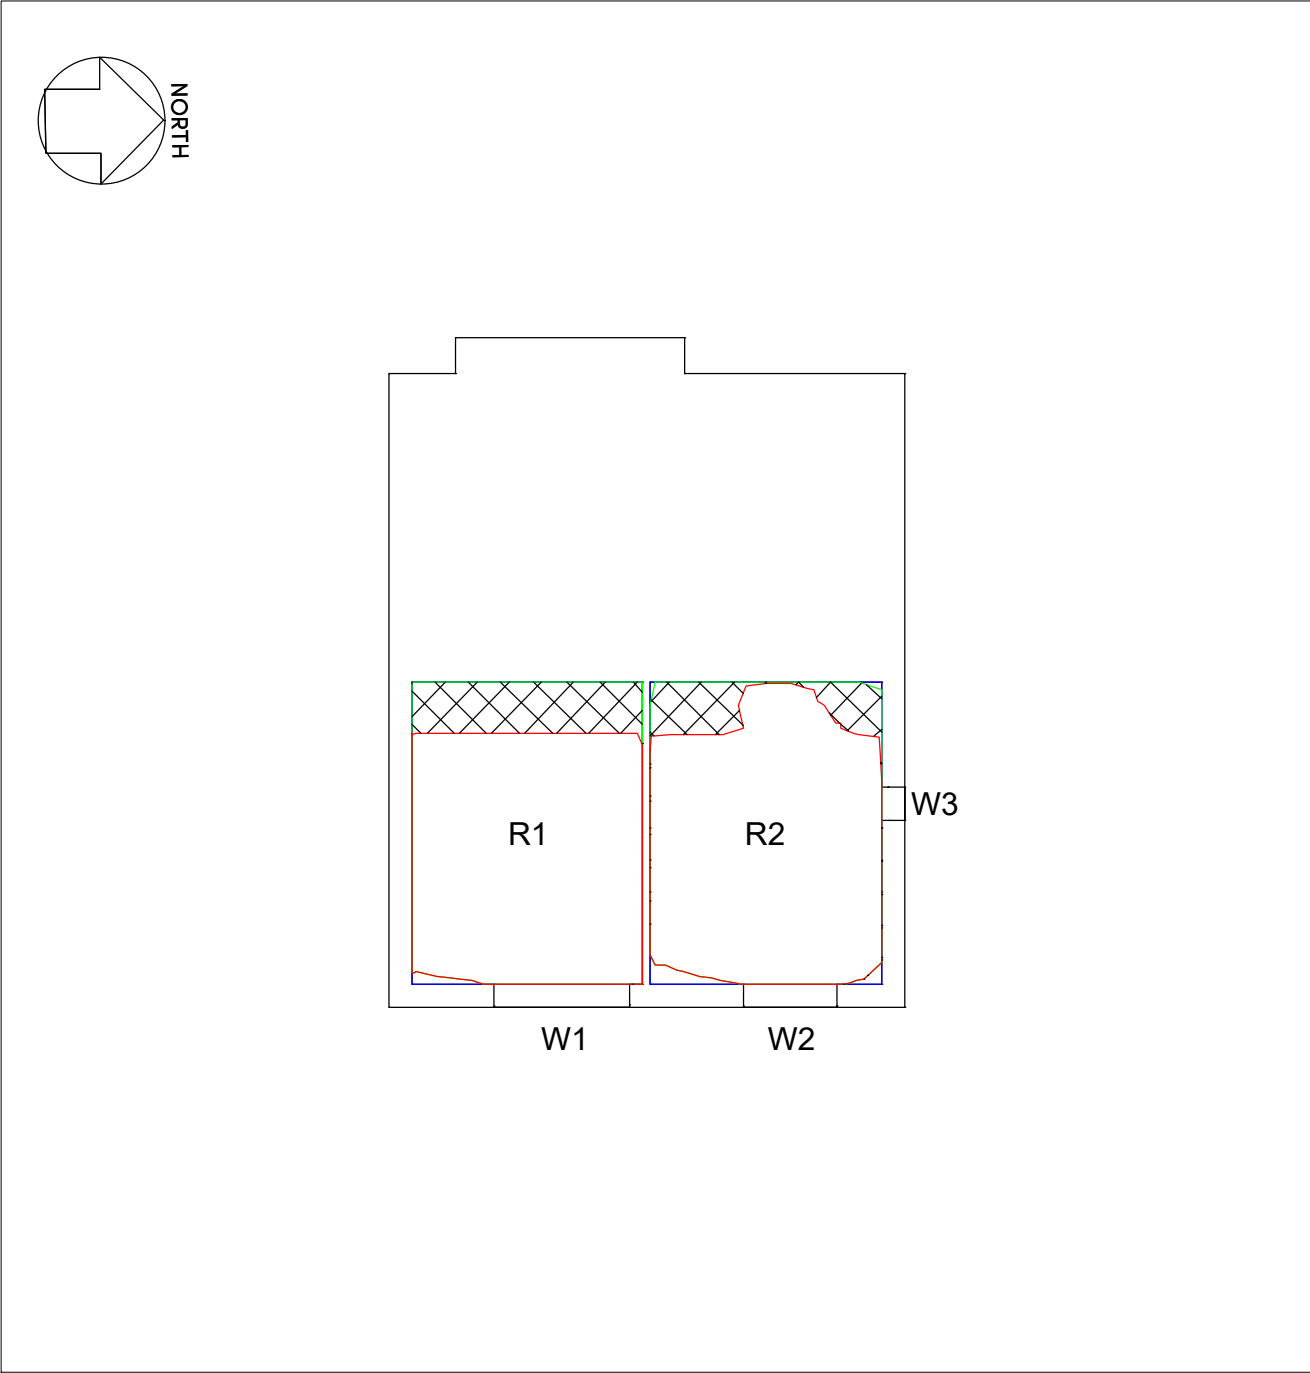


51 Sipson Way - First Floor



3D Context View - East

KEY

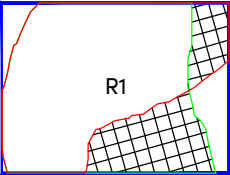

- Existing contour
- Proposed contour
- Area of loss/gain
- Subject room



3D Context View - South East

SOURCES OF INFORMATION:
CHETWOODS ARCHITECTS

5110-CA-00-00-DR-A-00050-SITE LOCATION PLAN-P1.dwg
5110-CA-00-00-DR-A-00060-PROPOSED SITE PLAN-P2.dwg
5110-CA-00-00-DR-A-00101-UNIT 120 - WAREHOUSE GA PLAN-P1.dwg
5110-CA-00-00-DR-A-00102-UNIT 130 - WAREHOUSE GA PLAN-P1.dwg
5110-CA-00-00-DR-A-00103-UNIT 140 - WAREHOUSE GA PLAN-P1.dwg
5110-CA-00-XX-DR-A-00150-SITE SECTIONS-P1.dwg
5110-CA-00-XX-DR-A-00151-UNIT 110 - GA SECTIONS-P1.dwg
5110-CA-00-XX-DR-A-00152-UNIT 120 - GA SECTIONS-P1.dwg
5110-CA-00-XX-DR-A-00153-UNIT 130 - GA SECTIONS-P1.dwg
5110-CA-00-XX-DR-A-00154-UNIT 140 - GA SECTIONS-P1.dwg
5110-CA-00-XX-DR-A-00201-UNIT 110 - PROPOSED ELEVATIONS-P1.dwg
5110-CA-00-XX-DR-A-00202-UNIT 120 - PROPOSED ELEVATIONS-P1.dwg
5110-CA-00-XX-DR-A-00203-UNIT 130 - PROPOSED ELEVATIONS-P1.dwg
5110-CA-00-XX-DR-A-00204-UNIT 140 - PROPOSED ELEVATIONS-P1.dwg
Received 21 June 2022

PROMAP

Promap-1989841-2090317-720-0.DWG
Received 28 June 2022

INTERLOCKS SURVEY LTD

210833 3D.dwg
Received 04 January 2022

ACCUCITIES 3D MAPPING

002343_112936-Heathrow NCP Car Park_HD_MASTER.dwg
Received 02 December 2021

Rev.	Date	Amendments	Initial
------	------	------------	---------

HOLLIS SHALL BE INFORMED IN WRITING OF ANY DISCREPANCIES.
ALL DIMENSIONS ARE IN METRES ONLY

TITLE
**Daylight Distribution
Contours/Referencing Plans
51 Sipson Way**

CLIENT
Iceni Projects Ltd

PROJECT
**2-3 Heathrow Flightpath,
West Drayton,
UB7 0DU**


DRAWN BY	CHECKED
SM/SL	BSC
SCALE	DATE
1:100@A3	July 2022

HOLLIS


80-82 Silverthorne Road
London
SW8 3HE

T 020 7622 9555
F 020 7627 9850
W hollisglobal.com

DRAWING NO.	RELEASE NO.
115771_DD_11	1

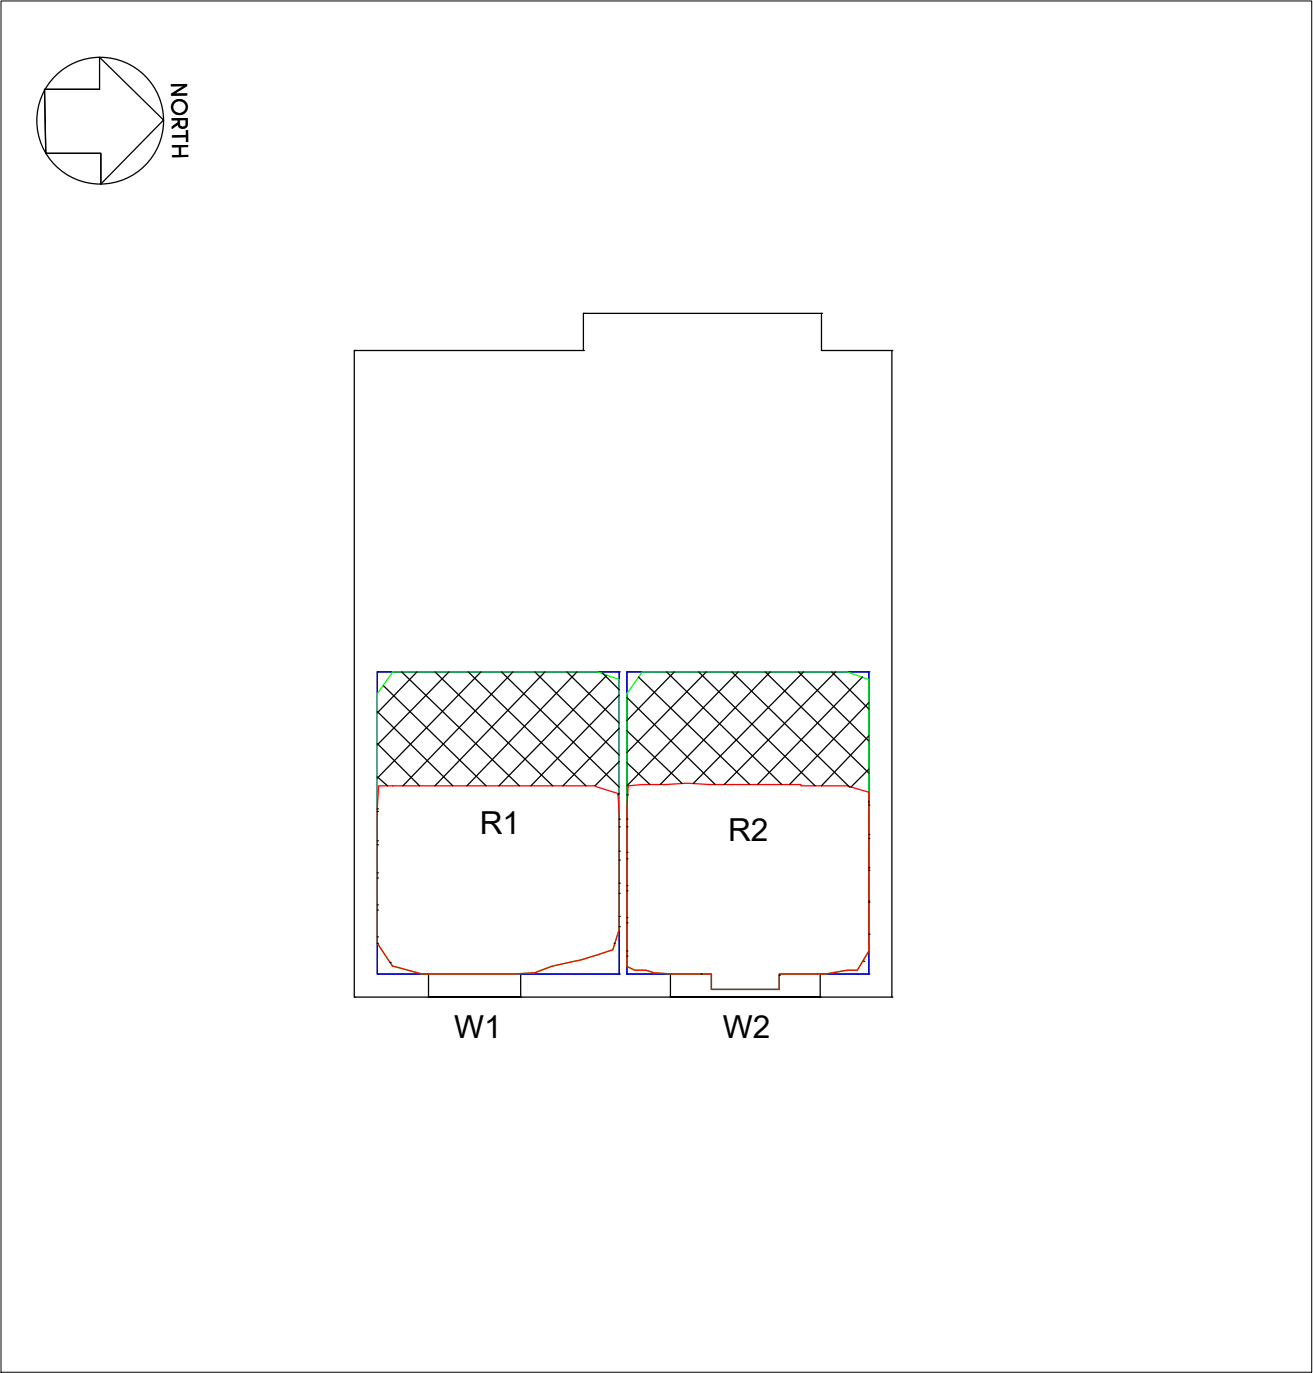

53 Sipson Way - Ground Floor

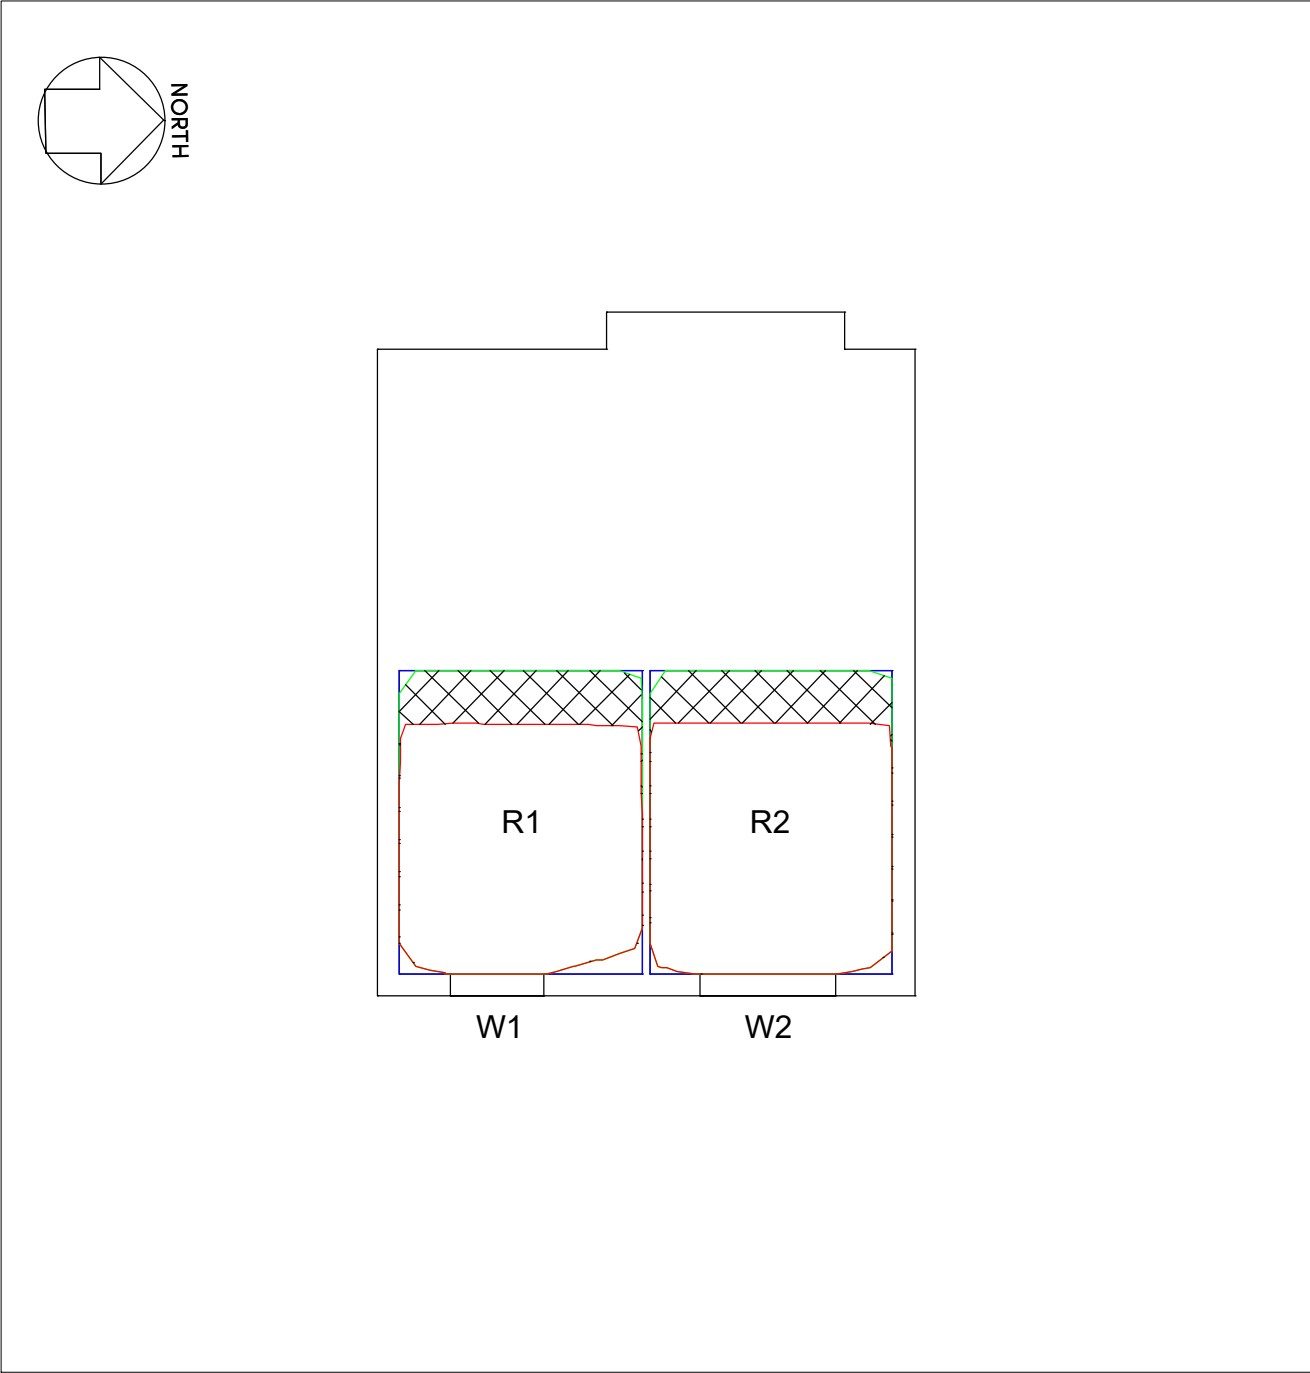

53 Sipson Way - First Floor



3D Context View - East

KEY

- Existing contour
- Proposed contour
- Area of loss/gain
- Subject room



3D Context View - South East

SOURCES OF INFORMATION:
CHETWOODS ARCHITECTS

5110-CA-00-00-DR-A-00050-SITE LOCATION PLAN-P1.dwg
5110-CA-00-00-DR-A-00060-PROPOSED SITE PLAN-P2.dwg
5110-CA-00-00-DR-A-00101-UNIT 120 - WAREHOUSE GA PLAN-P1.dwg
5110-CA-00-00-DR-A-00102-UNIT 130 - WAREHOUSE GA PLAN-P1.dwg
5110-CA-00-00-DR-A-00103-UNIT 140 - WAREHOUSE GA PLAN-P1.dwg
5110-CA-00-XX-DR-A-00150-SITE SECTIONS-P1.dwg
5110-CA-00-XX-DR-A-00151-UNIT 110 - GA SECTIONS-P1.dwg
5110-CA-00-XX-DR-A-00152-UNIT 120 - GA SECTIONS-P1.dwg
5110-CA-00-XX-DR-A-00153-UNIT 130 - GA SECTIONS-P1.dwg
5110-CA-00-XX-DR-A-00154-UNIT 140 - GA SECTIONS-P1.dwg
5110-CA-00-XX-DR-A-00201-UNIT 110 - PROPOSED ELEVATIONS-P1.dwg
5110-CA-00-XX-DR-A-00202-UNIT 120 - PROPOSED ELEVATIONS-P1.dwg
5110-CA-00-XX-DR-A-00203-UNIT 130 - PROPOSED ELEVATIONS-P1.dwg
5110-CA-00-XX-DR-A-00204-UNIT 140 - PROPOSED ELEVATIONS-P1.dwg
Received 21 June 2022

PROMAP

Promap-1989841-2090317-720-0.DWG
Received 28 June 2022

INTERLOCKS SURVEY LTD

210833 3D.dwg
Received 04 January 2022

ACCUCITIES 3D MAPPING

002343_112936-Heathrow NCP Car Park_HD_MASTER.dwg
Received 02 December 2021

Rev.	Date	Amendments	Initial
HOLLIS SHALL BE INFORMED IN WRITING OF ANY DISCREPANCIES. ALL DIMENSIONS ARE IN METRES ONLY			

TITLE

Daylight Distribution
Contours/Referencing Plans
53 Sipson Way

CLIENT

Iceni Projects Ltd

PROJECT

2-3 Heathrow Flightpath,
West Drayton,
UB7 0DU


DRAWN BY	CHECKED
SM/SL	BSC
SCALE	DATE
1:100@A3	July 2022

HOLLIS


80-82 Silverthorne Road
London
SW8 3HE

T 020 7622 9555
F 020 7627 9850
W hollisglobal.com

DRAWING NO.	RELEASE NO.
115771_DD_12	1

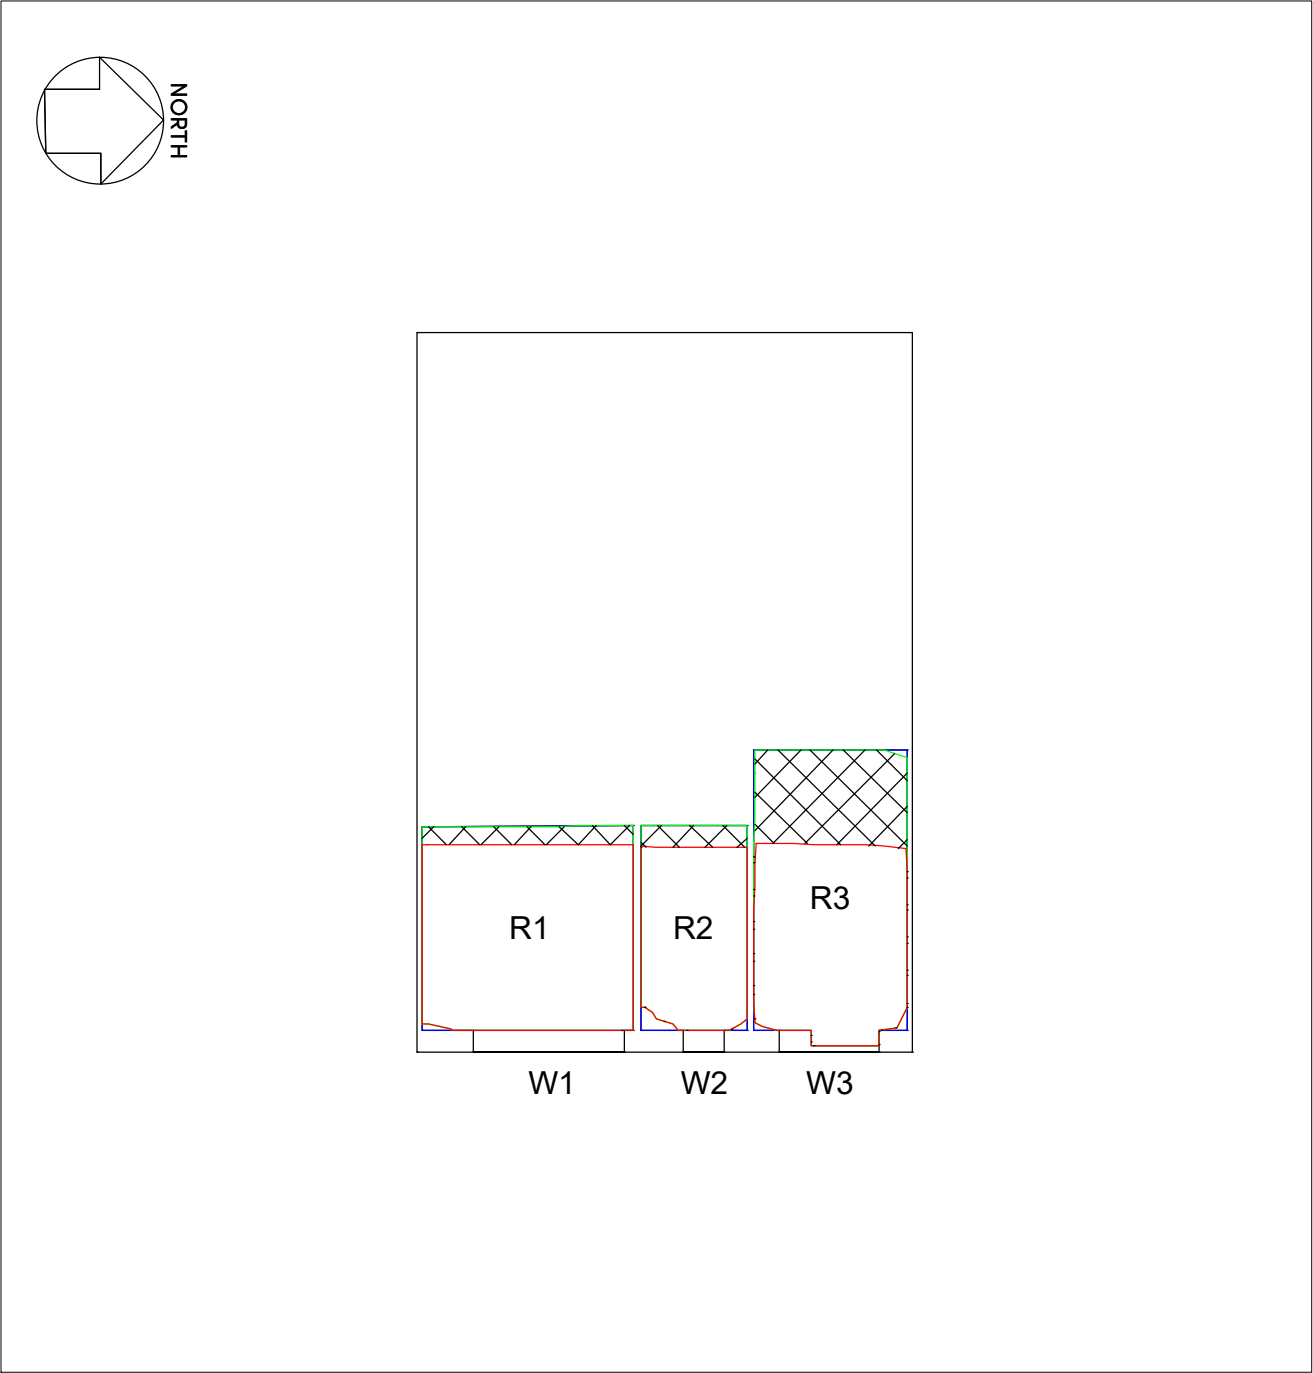

57-59 Sipson Way - Ground Floor

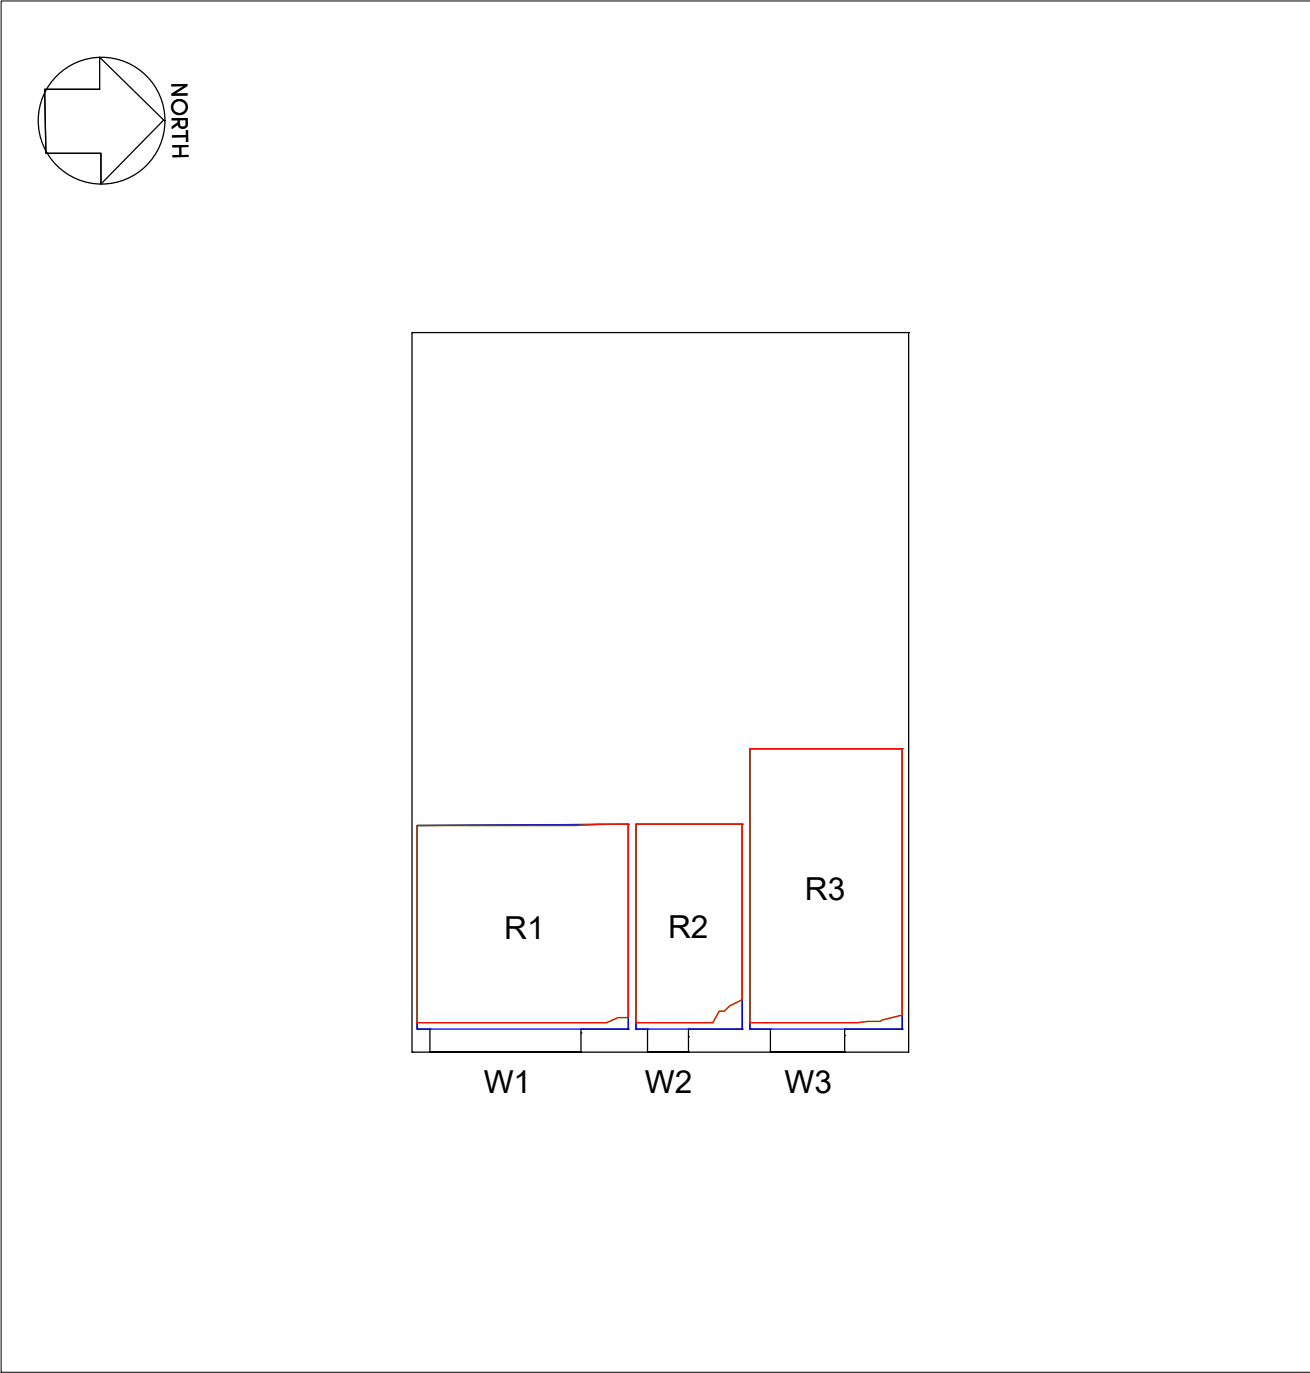


57-59 Sipson Way - First Floor



3D Context View - East

KEY

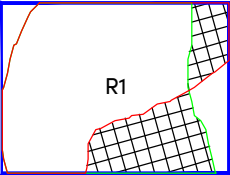

- Existing contour
- Proposed contour
- Area of loss/gain
- Subject room



3D Context View - South East

SOURCES OF INFORMATION:
CHETWOODS ARCHITECTS

5110-CA-00-00-DR-A-00050-SITE LOCATION PLAN-P1.dwg
5110-CA-00-00-DR-A-00060-PROPOSED SITE PLAN-P2.dwg
5110-CA-00-00-DR-A-00101-UNIT 120 - WAREHOUSE GA PLAN-P1.dwg
5110-CA-00-00-DR-A-00102-UNIT 130 - WAREHOUSE GA PLAN-P1.dwg
5110-CA-00-00-DR-A-00103-UNIT 140 - WAREHOUSE GA PLAN-P1.dwg
5110-CA-00-XX-DR-A-00150-SITE SECTIONS-P1.dwg
5110-CA-00-XX-DR-A-00151-UNIT 110 - GA SECTIONS-P1.dwg
5110-CA-00-XX-DR-A-00152-UNIT 120 - GA SECTIONS-P1.dwg
5110-CA-00-XX-DR-A-00153-UNIT 130 - GA SECTIONS-P1.dwg
5110-CA-00-XX-DR-A-00154-UNIT 140 - GA SECTIONS-P1.dwg
5110-CA-00-XX-DR-A-00201-UNIT 110 - PROPOSED ELEVATIONS-P1.dwg
5110-CA-00-XX-DR-A-00202-UNIT 120 - PROPOSED ELEVATIONS-P1.dwg
5110-CA-00-XX-DR-A-00203-UNIT 130 - PROPOSED ELEVATIONS-P1.dwg
5110-CA-00-XX-DR-A-00204-UNIT 140 - PROPOSED ELEVATIONS-P1.dwg
Received 21 June 2022

PROMAP

Promap-1989841-2090317-720-0.DWG
Received 28 June 2022

INTERLOCKS SURVEY LTD

210833 3D.dwg
Received 04 January 2022

ACCUCITIES 3D MAPPING

002343_112936-Heathrow NCP Car Park_HD_MASTER.dwg
Received 02 December 2021

Rev.	Date	Amendments	Initial
HOLLIS SHALL BE INFORMED IN WRITING OF ANY DISCREPANCIES. ALL DIMENSIONS ARE IN METRES ONLY			

TITLE
**Daylight Distribution
Contours/Referencing Plans
57-59 Sipson Way**

CLIENT
Iceni Projects Ltd

PROJECT
**2-3 Heathrow Flightpath,
West Drayton,
UB7 0DU**


DRAWN BY	CHECKED
SM/SL	BSC
SCALE	DATE
1:100@A3	July 2022

HOLLIS


80-82 Silverthorne Road
London
SW8 3HE

T 020 7622 9555
F 020 7627 9850
W hollisglobal.com

DRAWING NO.	RELEASE NO.
115771_DD_13	1

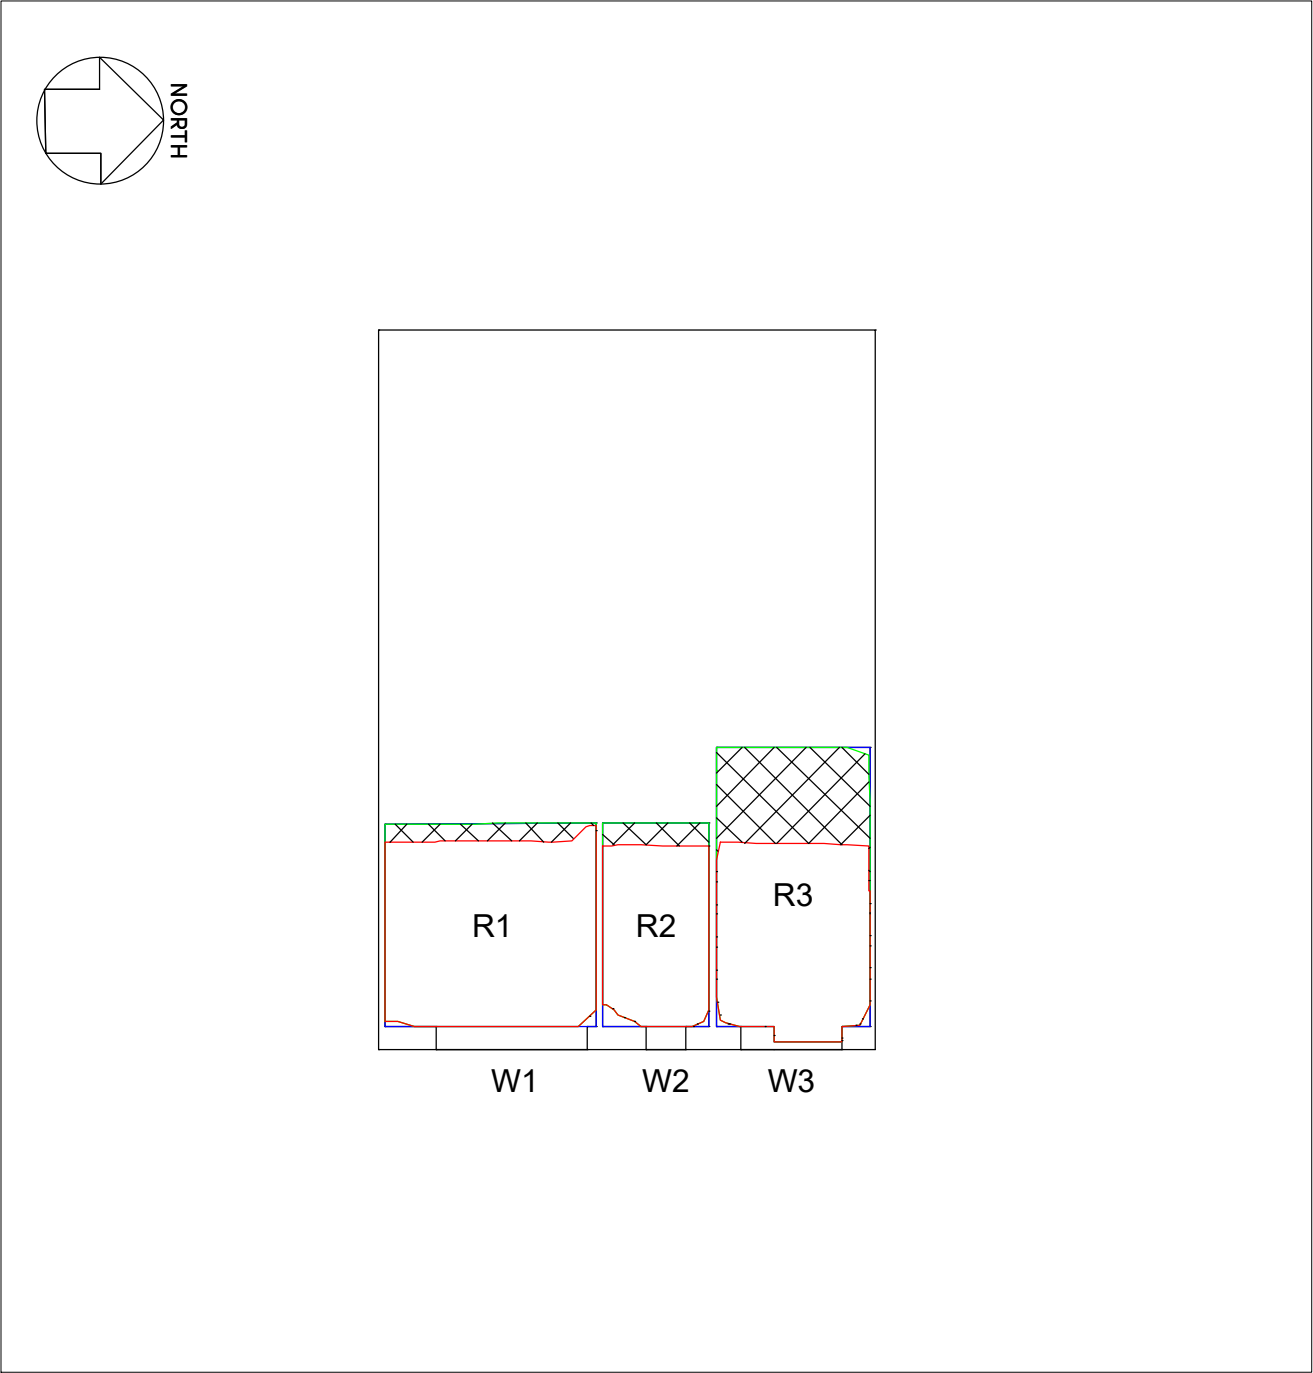

61-63 Sipson Way - Ground Floor

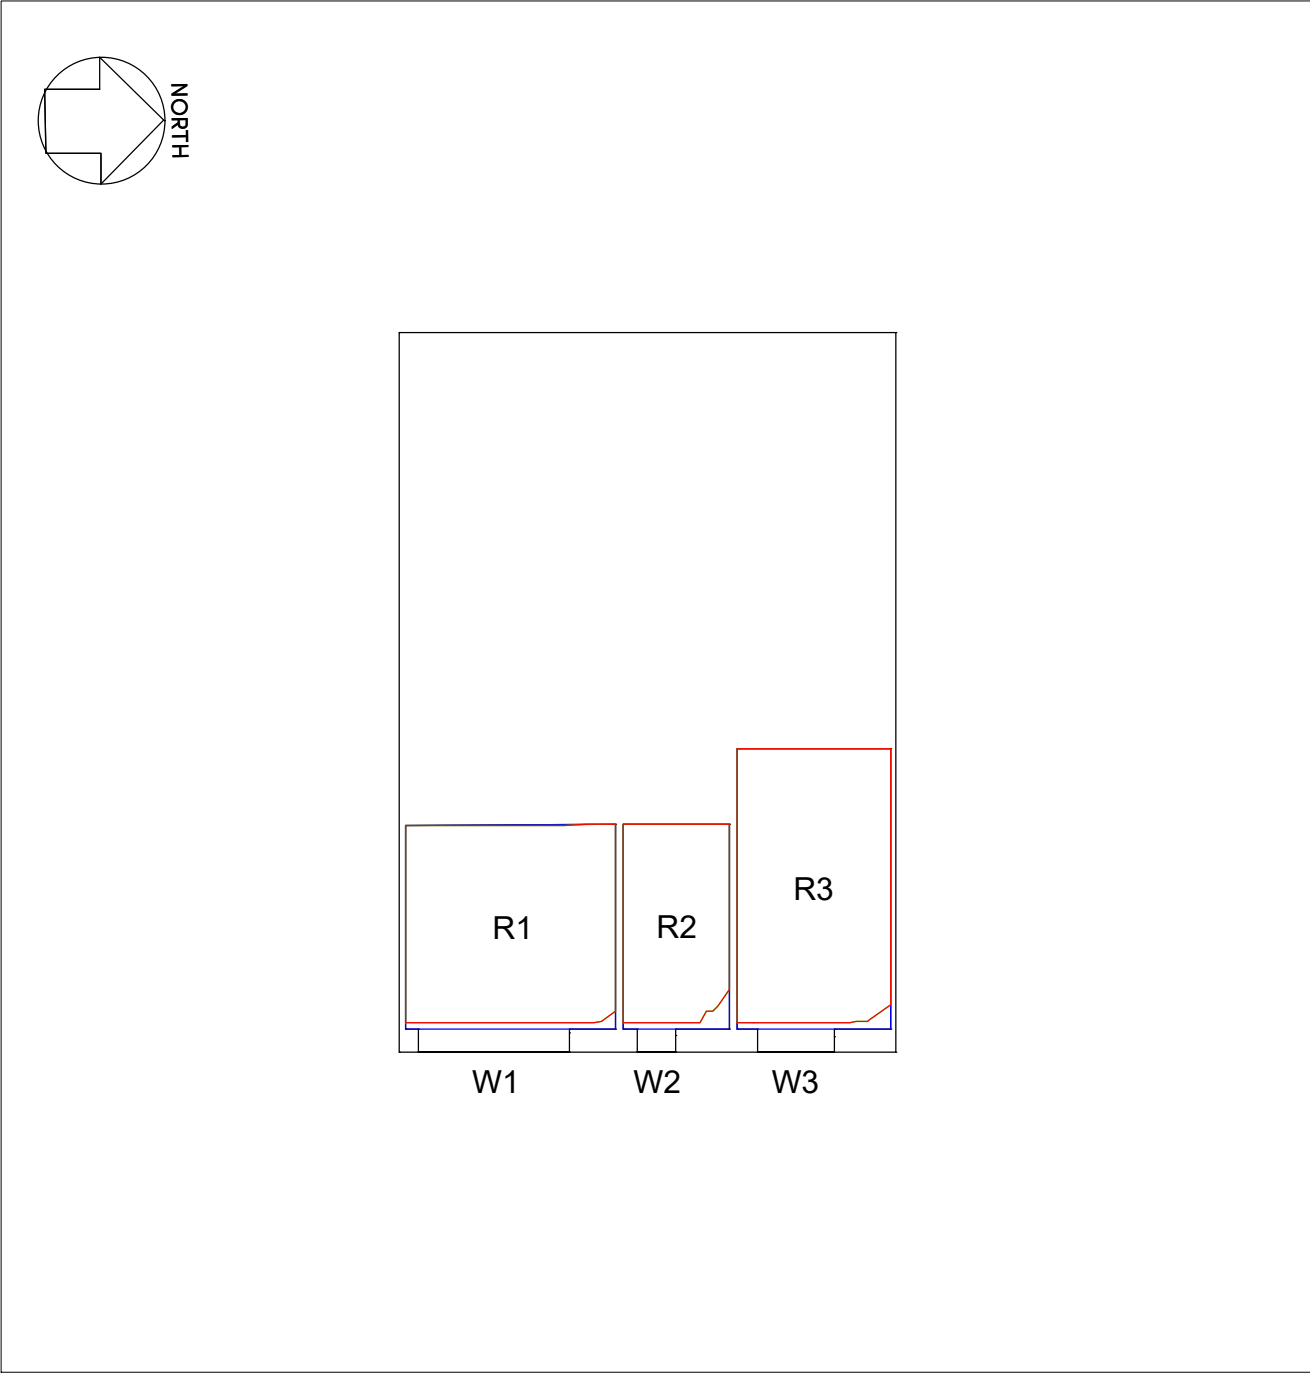

61-63 Sipson Way - First Floor



3D Context View - East

KEY

- Existing contour
- Proposed contour
- Area of loss/gain
- Subject room



3D Context View - South East

SOURCES OF INFORMATION:
CHETWOODS ARCHITECTS

5110-CA-00-00-DR-A-00050-SITE LOCATION PLAN-P1.dwg
5110-CA-00-00-DR-A-00060-PROPOSED SITE PLAN-P2.dwg
5110-CA-00-00-DR-A-00101-UNIT 120 - WAREHOUSE GA PLAN-P1.dwg
5110-CA-00-00-DR-A-00102-UNIT 130 - WAREHOUSE GA PLAN-P1.dwg
5110-CA-00-00-DR-A-00103-UNIT 140 - WAREHOUSE GA PLAN-P1.dwg
5110-CA-00-XX-DR-A-00150-SITE SECTIONS-P1.dwg
5110-CA-00-XX-DR-A-00151-UNIT 110 - GA SECTIONS-P1.dwg
5110-CA-00-XX-DR-A-00152-UNIT 120 - GA SECTIONS-P1.dwg
5110-CA-00-XX-DR-A-00153-UNIT 130 - GA SECTIONS-P1.dwg
5110-CA-00-XX-DR-A-00154-UNIT 140 - GA SECTIONS-P1.dwg
5110-CA-00-XX-DR-A-00201-UNIT 110 - PROPOSED ELEVATIONS-P1.dwg
5110-CA-00-XX-DR-A-00202-UNIT 120 - PROPOSED ELEVATIONS-P1.dwg
5110-CA-00-XX-DR-A-00203-UNIT 130 - PROPOSED ELEVATIONS-P1.dwg
5110-CA-00-XX-DR-A-00204-UNIT 140 - PROPOSED ELEVATIONS-P1.dwg
Received 21 June 2022

PROMAP

Promap-1989841-2090317-720-0.DWG
Received 28 June 2022

INTERLOCKS SURVEY LTD

210833 3D.dwg
Received 04 January 2022

ACCUCITIES 3D MAPPING

002343_112936-Heathrow NCP Car Park_HD_MASTER.dwg
Received 02 December 2021

Rev.	Date	Amendments	Initial
HOLLIS SHALL BE INFORMED IN WRITING OF ANY DISCREPANCIES. ALL DIMENSIONS ARE IN METRES ONLY			

TITLE
**Daylight Distribution
Contours/Referencing Plans
61-63 Sipson Way**

CLIENT
Iceni Projects Ltd

PROJECT
**2-3 Heathrow Flightpath,
West Drayton,
UB7 0DU**


DRAWN BY	CHECKED
SM/SL	BSC
SCALE	DATE
1:100@A3	July 2022

HOLLIS


80-82 Silverthorne Road
London
SW8 3HE

T 020 7622 9555
F 020 7627 9850
W hollisglobal.com

DRAWING NO.	RELEASE NO.
115771_DD_14	1

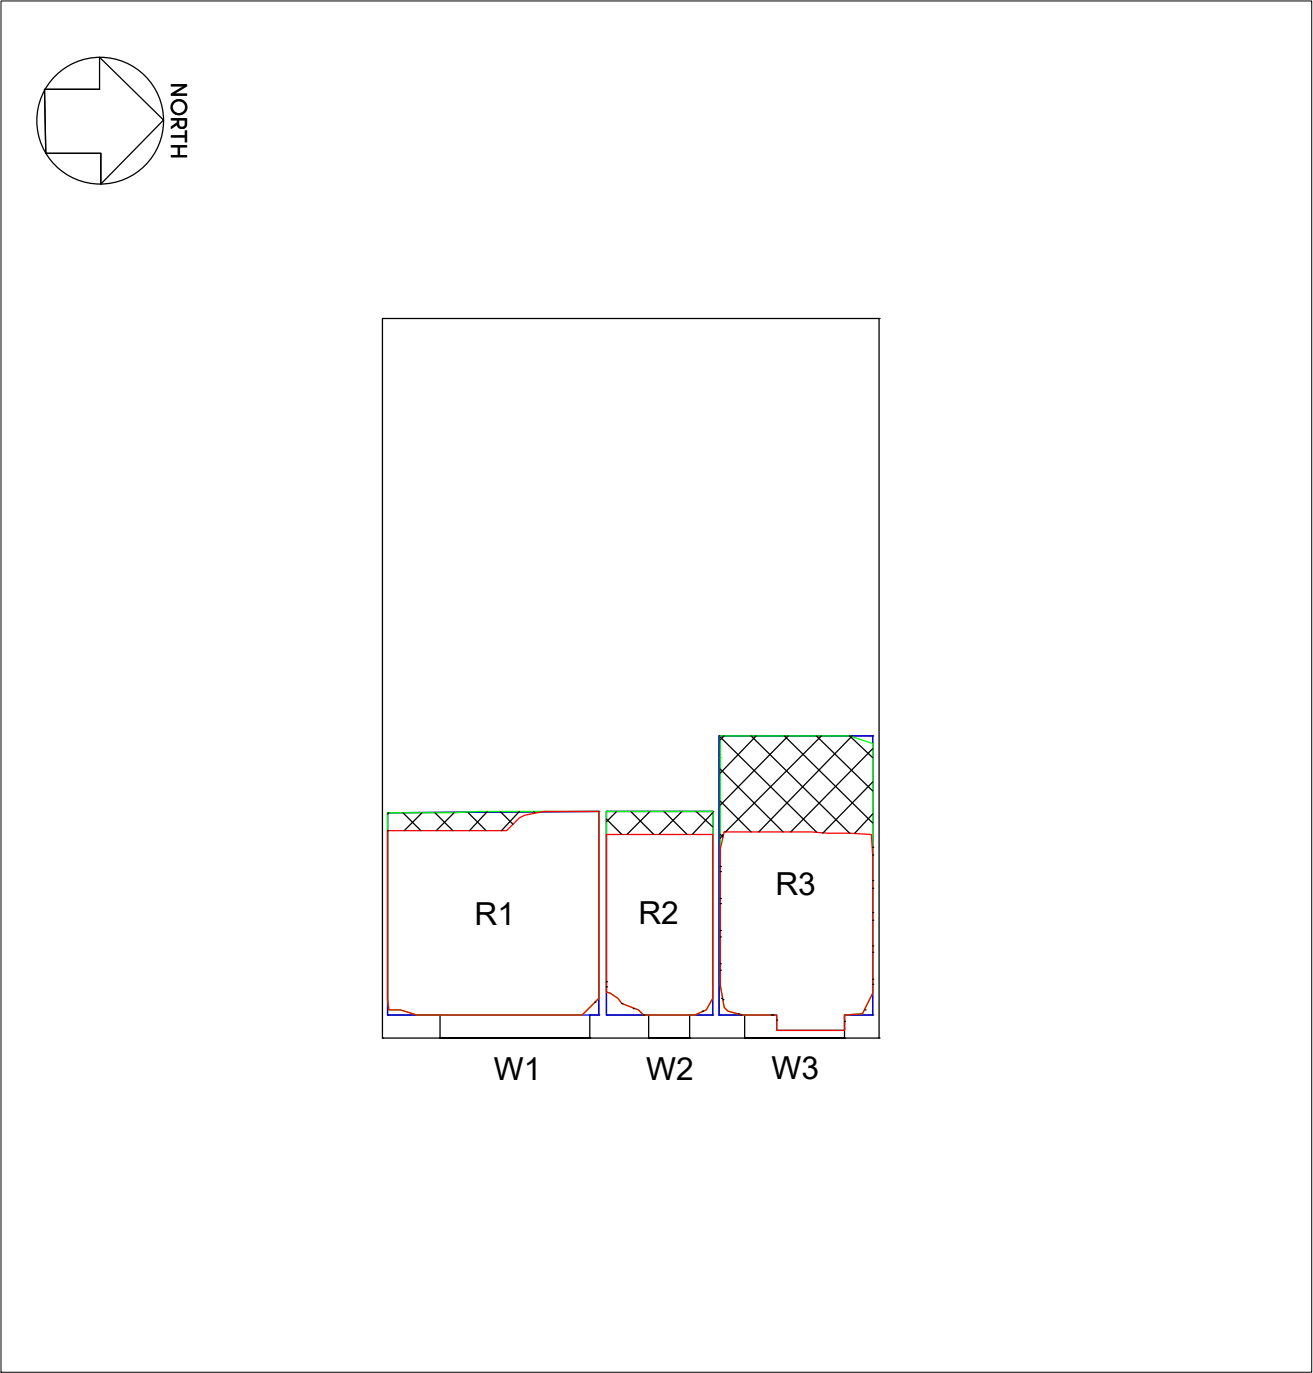

65-67 Sipson Way - Ground Floor

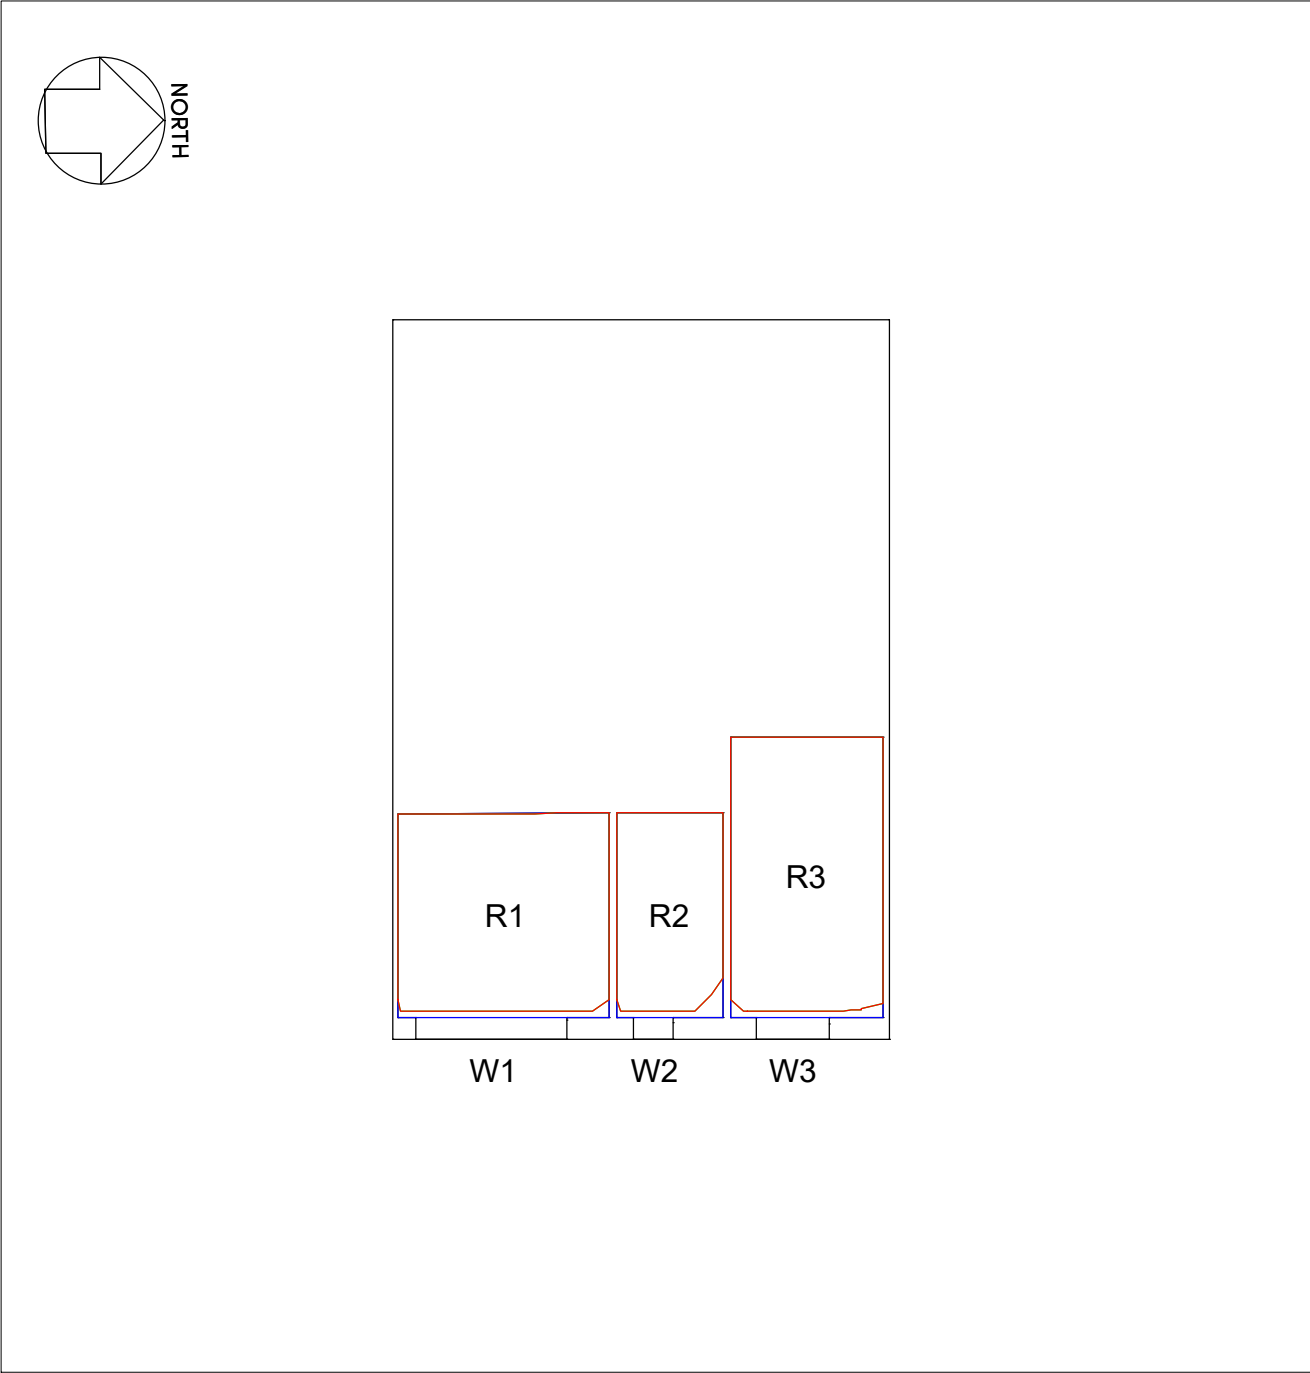


65-67 Sipson Way - First Floor



3D Context View - East

KEY

- Existing contour
- Proposed contour
- Area of loss/gain
- Subject room

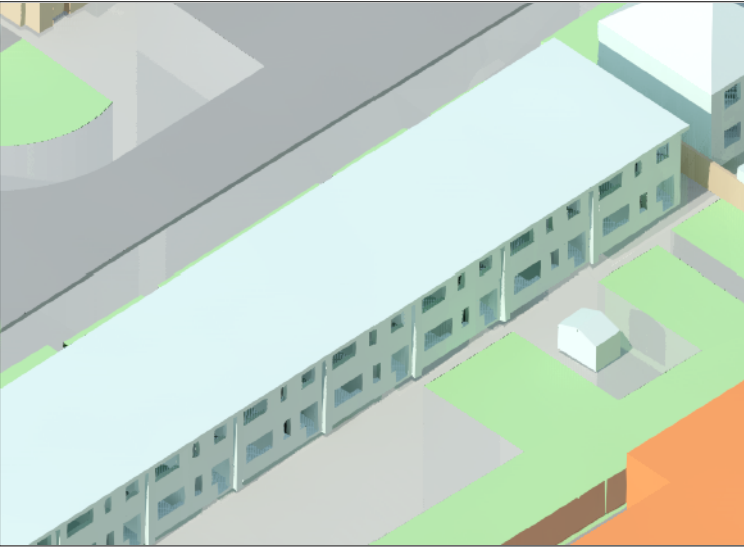

3D Context View - South East

SOURCES OF INFORMATION:
CHETWOODS ARCHITECTS

5110-CA-00-00-DR-A-00050-SITE LOCATION PLAN-P1.dwg
5110-CA-00-00-DR-A-00060-PROPOSED SITE PLAN-P2.dwg
5110-CA-00-00-DR-A-00101-UNIT 120 - WAREHOUSE GA PLAN-P1.dwg
5110-CA-00-00-DR-A-00102-UNIT 130 - WAREHOUSE GA PLAN-P1.dwg
5110-CA-00-00-DR-A-00103-UNIT 140 - WAREHOUSE GA PLAN-P1.dwg
5110-CA-00-XX-DR-A-00150-SITE SECTIONS-P1.dwg
5110-CA-00-XX-DR-A-00151-UNIT 110 - GA SECTIONS-P1.dwg
5110-CA-00-XX-DR-A-00152-UNIT 120 - GA SECTIONS-P1.dwg
5110-CA-00-XX-DR-A-00153-UNIT 130 - GA SECTIONS-P1.dwg
5110-CA-00-XX-DR-A-00154-UNIT 140 - GA SECTIONS-P1.dwg
5110-CA-00-XX-DR-A-00201-UNIT 110 - PROPOSED ELEVATIONS-P1.dwg
5110-CA-00-XX-DR-A-00202-UNIT 120 - PROPOSED ELEVATIONS-P1.dwg
5110-CA-00-XX-DR-A-00203-UNIT 130 - PROPOSED ELEVATIONS-P1.dwg
5110-CA-00-XX-DR-A-00204-UNIT 140 - PROPOSED ELEVATIONS-P1.dwg
Received 21 June 2022

PROMAP

Promap-1989841-2090317-720-0.DWG
Received 28 June 2022

INTERLOCKS SURVEY LTD

210833 3D.dwg
Received 04 January 2022

ACCUCITIES 3D MAPPING

002343_112936-Heathrow NCP Car Park_HD_MASTER.dwg
Received 02 December 2021

Rev.	Date	Amendments	Initial
HOLLIS SHALL BE INFORMED IN WRITING OF ANY DISCREPANCIES. ALL DIMENSIONS ARE IN METRES ONLY			

TITLE
**Daylight Distribution
Contours/Referencing Plans
65-67 Sipson Way**

CLIENT
Iceni Projects Ltd

PROJECT
**2-3 Heathrow Flightpath,
West Drayton,
UB7 0DU**


DRAWN BY	CHECKED
SM/SL	BSC
SCALE	DATE
1:100@A3	July 2022

HOLLIS


80-82 Silverthorne Road
London
SW8 3HE

T 020 7622 9555
F 020 7627 9850
W hollisglobal.com


DRAWING NO.	RELEASE NO.
115771_DD_15	1

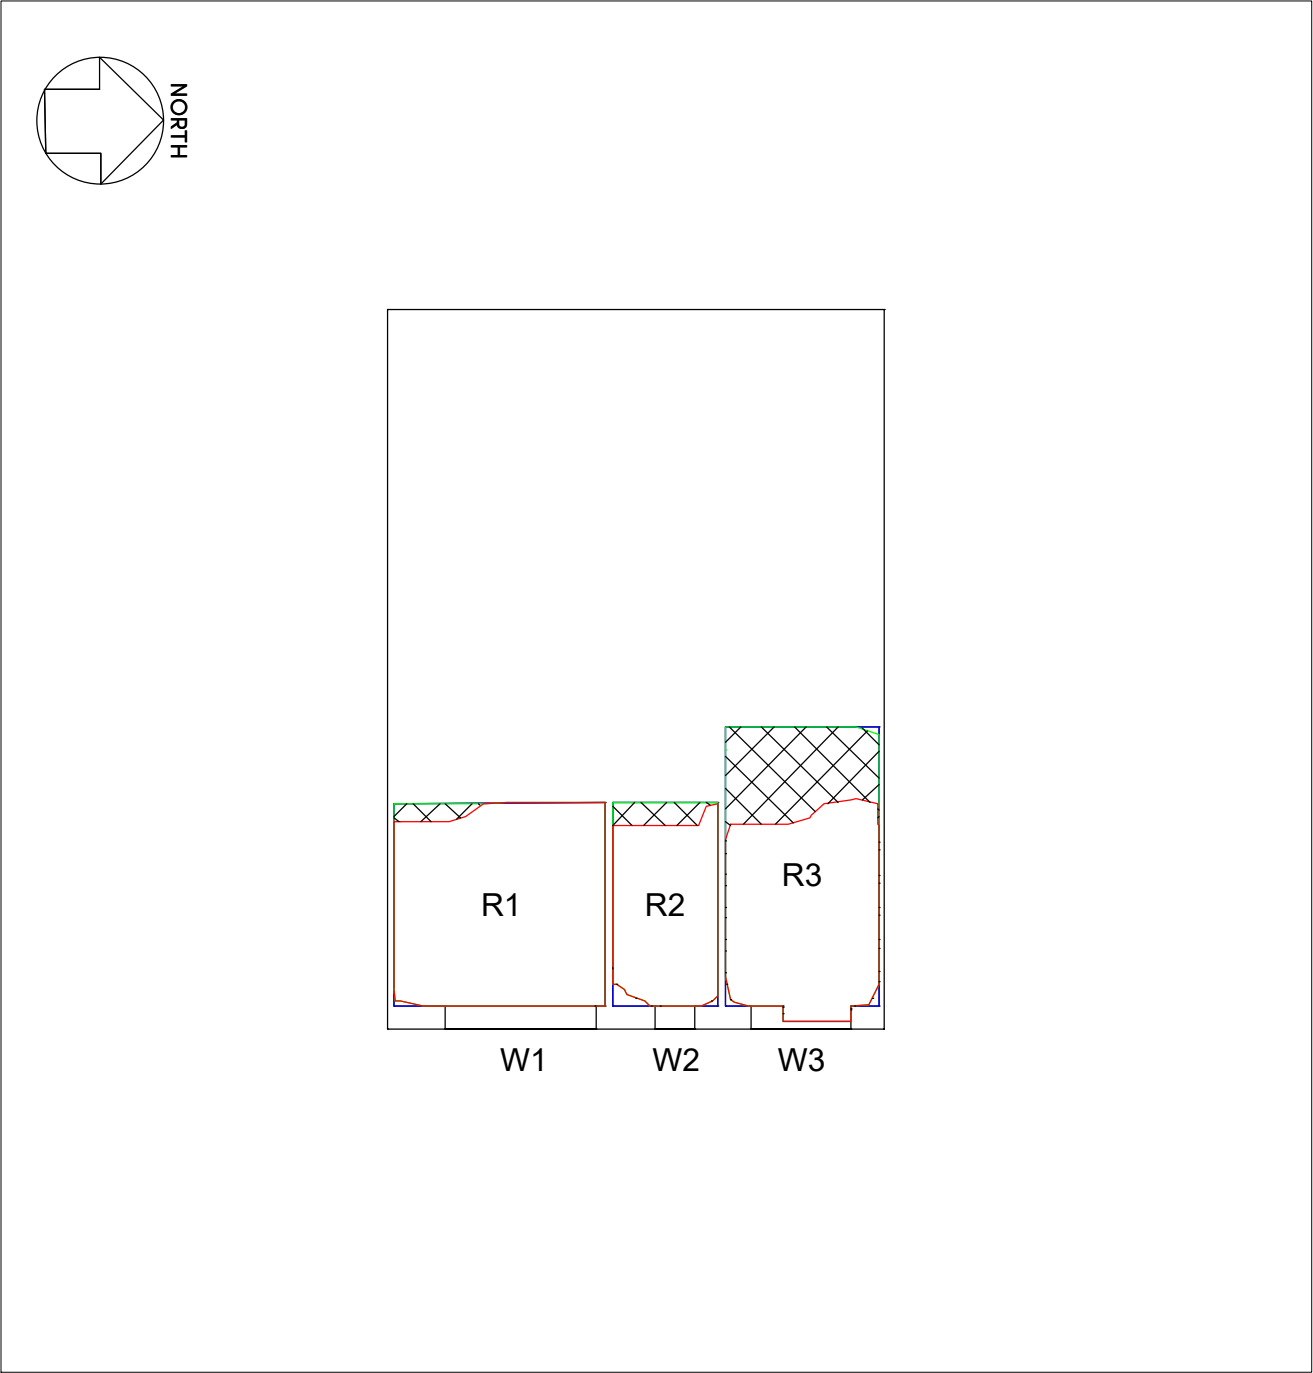

69-71 Sipson Way - Ground Floor

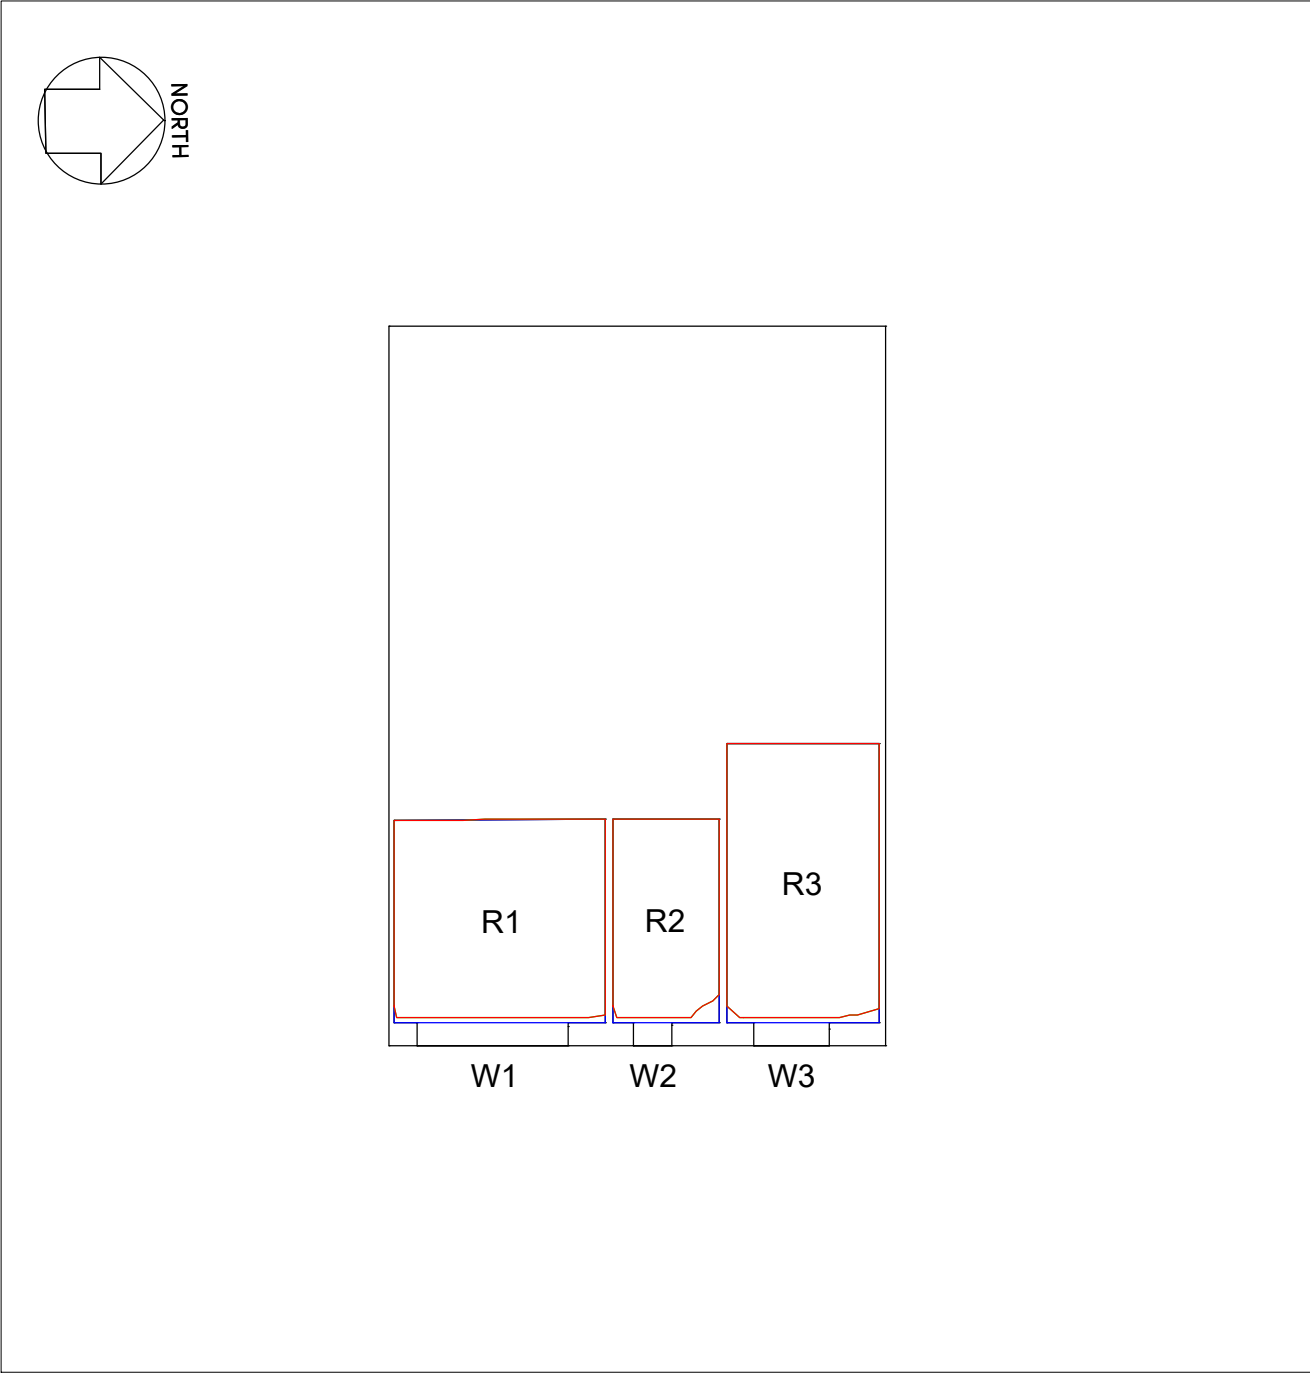



69-71 Sipson Way - First Floor

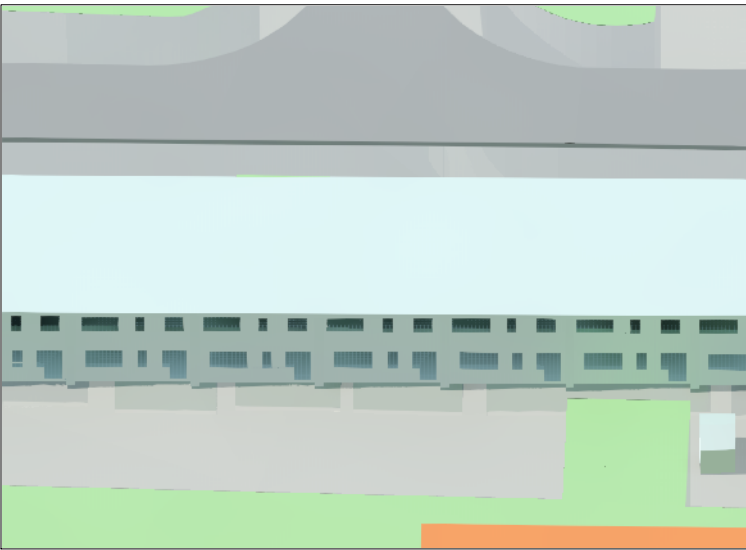

3D Context View - East

KEY

- Existing contour
- Proposed contour
- Area of loss/gain
- Subject room

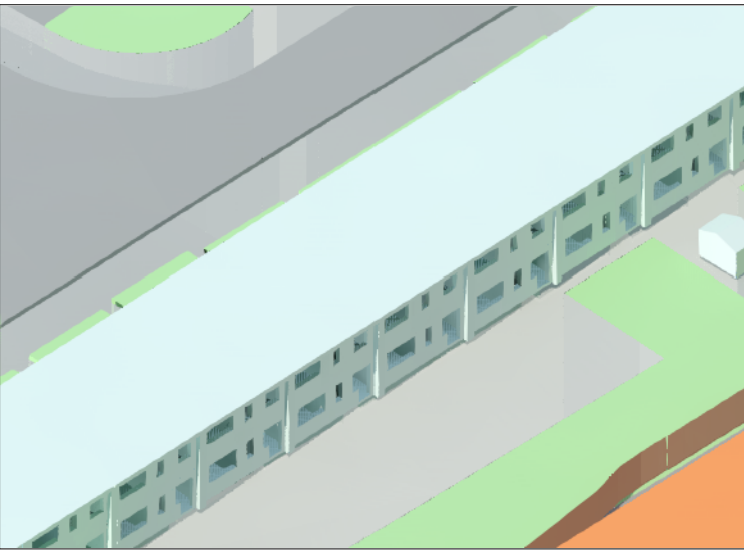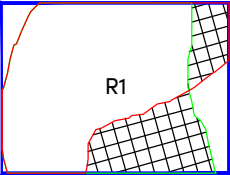

3D Context View - South East

SOURCES OF INFORMATION:

CHETWOODS ARCHITECTS

5110-CA-00-00-DR-A-00050-SITE LOCATION PLAN-P1.dwg
5110-CA-00-00-DR-A-00060-PROPOSED SITE PLAN-P2.dwg
5110-CA-00-00-DR-A-00101-UNIT 120 - WAREHOUSE GA PLAN-P1.dwg
5110-CA-00-00-DR-A-00102-UNIT 130 - WAREHOUSE GA PLAN-P1.dwg
5110-CA-00-00-DR-A-00103-UNIT 140 - WAREHOUSE GA PLAN-P1.dwg
5110-CA-00-XX-DR-A-00150-SITE SECTIONS-P1.dwg
5110-CA-00-XX-DR-A-00151-UNIT 110 - GA SECTIONS-P1.dwg
5110-CA-00-XX-DR-A-00152-UNIT 120 - GA SECTIONS-P1.dwg
5110-CA-00-XX-DR-A-00153-UNIT 130 - GA SECTIONS-P1.dwg
5110-CA-00-XX-DR-A-00154-UNIT 140 - GA SECTIONS-P1.dwg
5110-CA-00-XX-DR-A-00201-UNIT 110 - PROPOSED ELEVATIONS-P1.dwg
5110-CA-00-XX-DR-A-00202-UNIT 120 - PROPOSED ELEVATIONS-P1.dwg
5110-CA-00-XX-DR-A-00203-UNIT 130 - PROPOSED ELEVATIONS-P1.dwg
5110-CA-00-XX-DR-A-00204-UNIT 140 - PROPOSED ELEVATIONS-P1.dwg
Received 21 June 2022

PROMAP

Promap-1989841-2090317-720-0.DWG
Received 28 June 2022

INTERLOCKS SURVEY LTD

210833 3D.dwg
Received 04 January 2022

ACCUCITIES 3D MAPPING

002343_112936-Heathrow NCP Car Park_HD_MASTER.dwg
Received 02 December 2021

Rev.	Date	Amendments	Initial
------	------	------------	---------

HOLLIS SHALL BE INFORMED IN WRITING OF ANY DISCREPANCIES.
ALL DIMENSIONS ARE IN METRES ONLY

TITLE

**Daylight Distribution
Contours/Referencing Plans
69-71 Sipson Way**

CLIENT

Iceni Projects Ltd

PROJECT

**2-3 Heathrow Flightpath,
West Drayton,
UB7 0DU**


DRAWN BY	CHECKED
SM/SL	BSC
SCALE	DATE
1:100@A3	July 2022

HOLLIS


80-82 Silverthorne Road
London
SW8 3HE

T 020 7622 9555
F 020 7627 9850
W hollisglobal.com


DRAWING NO.	RELEASE NO.
115771_DD_16	1

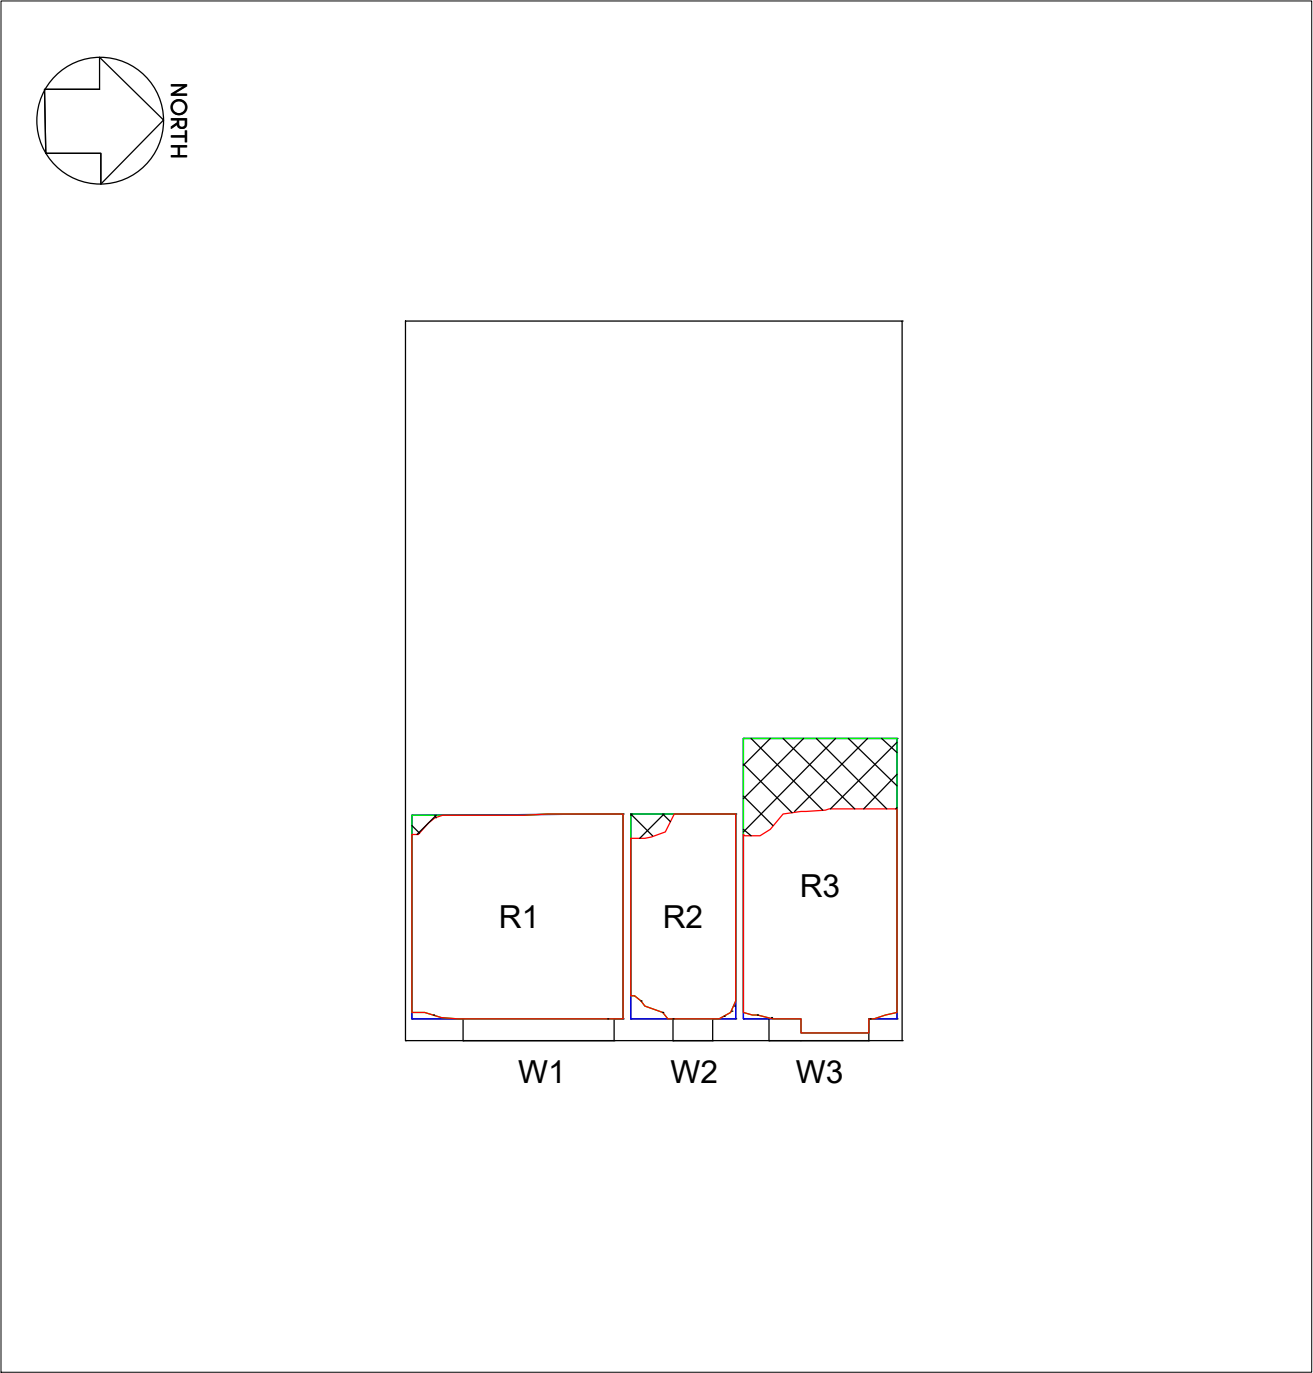

73-75 Sipson Way - Ground Floor

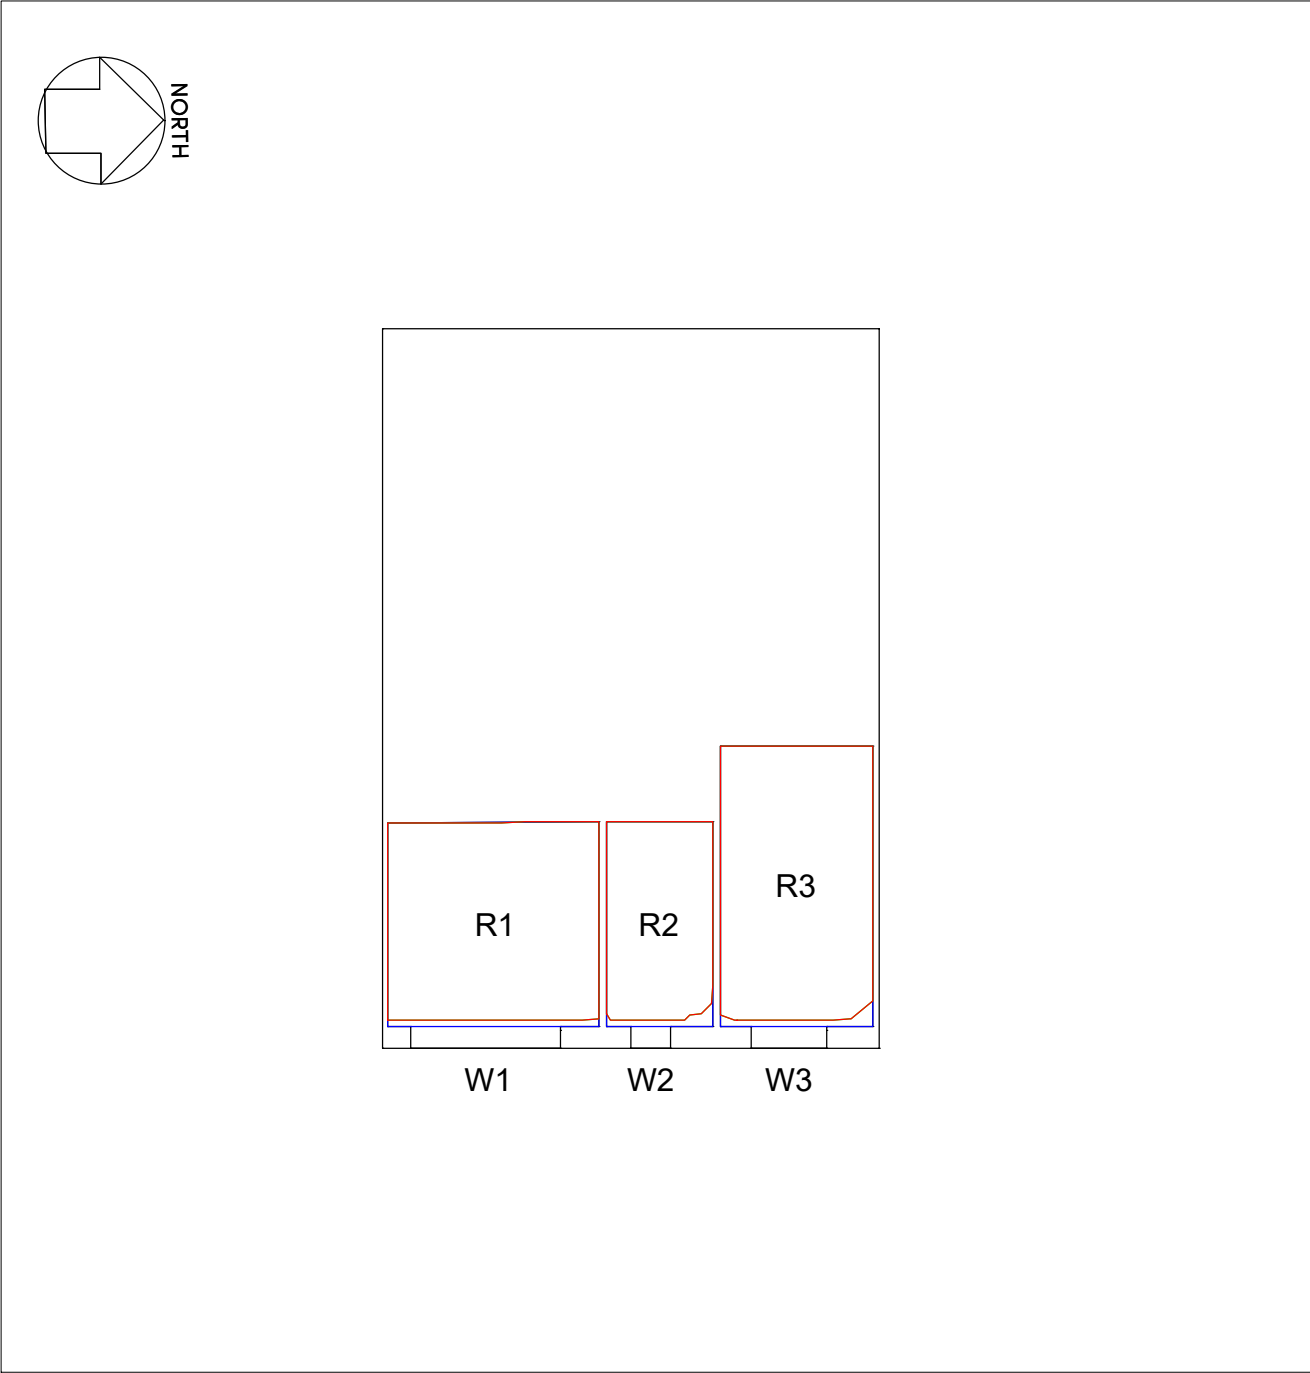



73-75 Sipson Way - First Floor

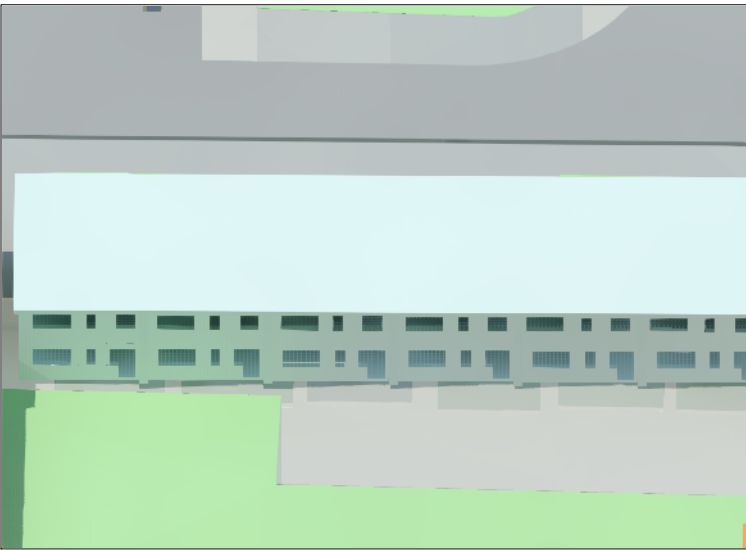

3D Context View - East

KEY

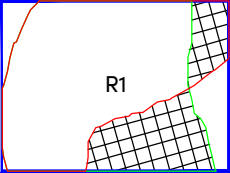-  Existing contour
-  Proposed contour
-  Area of loss/gain
-  Subject room
- 

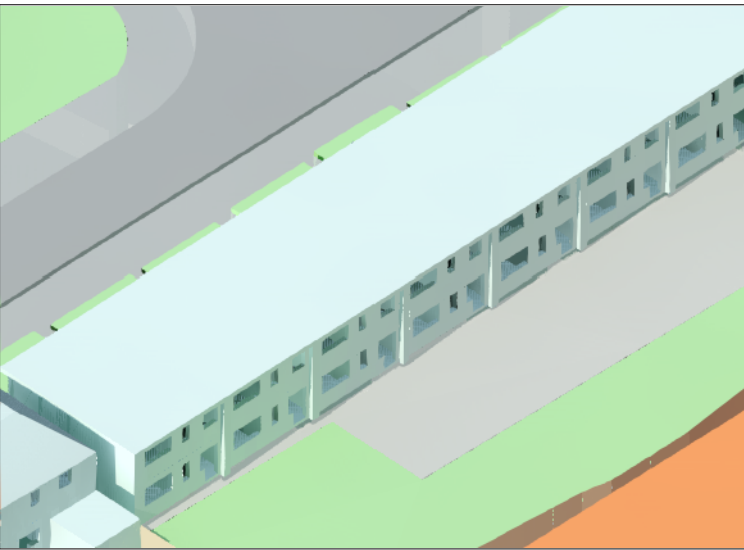

3D Context View - South East

SOURCES OF INFORMATION:

CHETWOODS ARCHITECTS

5110-CA-00-00-DR-A-00050-SITE LOCATION PLAN-P1.dwg
5110-CA-00-00-DR-A-00060-PROPOSED SITE PLAN-P2.dwg
5110-CA-00-00-DR-A-00101-UNIT 120 - WAREHOUSE GA PLAN-P1.dwg
5110-CA-00-00-DR-A-00102-UNIT 130 - WAREHOUSE GA PLAN-P1.dwg
5110-CA-00-00-DR-A-00103-UNIT 140 - WAREHOUSE GA PLAN-P1.dwg
5110-CA-00-XX-DR-A-00150-SITE SECTIONS-P1.dwg
5110-CA-00-XX-DR-A-00151-UNIT 110 - GA SECTIONS-P1.dwg
5110-CA-00-XX-DR-A-00152-UNIT 120 - GA SECTIONS-P1.dwg
5110-CA-00-XX-DR-A-00153-UNIT 130 - GA SECTIONS-P1.dwg
5110-CA-00-XX-DR-A-00154-UNIT 140 - GA SECTIONS-P1.dwg
5110-CA-00-XX-DR-A-00201-UNIT 110 - PROPOSED ELEVATIONS-P1.dwg
5110-CA-00-XX-DR-A-00202-UNIT 120 - PROPOSED ELEVATIONS-P1.dwg
5110-CA-00-XX-DR-A-00203-UNIT 130 - PROPOSED ELEVATIONS-P1.dwg
5110-CA-00-XX-DR-A-00204-UNIT 140 - PROPOSED ELEVATIONS-P1.dwg
Received 21 June 2022

PROMAP

Promap-1989841-2090317-720-0.DWG
Received 28 June 2022

INTERLOCKS SURVEY LTD

210833 3D.dwg
Received 04 January 2022

ACCUCITIES 3D MAPPING

002343_112936-Heathrow NCP Car Park_HD_MASTER.dwg
Received 02 December 2021

Rev.	Date	Amendments	Initial
------	------	------------	---------

HOLLIS SHALL BE INFORMED IN WRITING OF ANY DISCREPANCIES.
ALL DIMENSIONS ARE IN METRES ONLY

TITLE

**Daylight Distribution
Contours/Referencing Plans
73-75 Sipson Way**

CLIENT

Iceni Projects Ltd

PROJECT

**2-3 Heathrow Flightpath,
West Drayton,
UB7 0DU**


DRAWN BY	CHECKED
SM/SL	BSC
SCALE	DATE
1:100@A3	July 2022

HOLLIS


80-82 Silverthorne Road
London
SW8 3HE

T 020 7622 9555
F 020 7627 9850
W hollisglobal.com

DRAWING NO.	RELEASE NO.
115771_DD_17	1

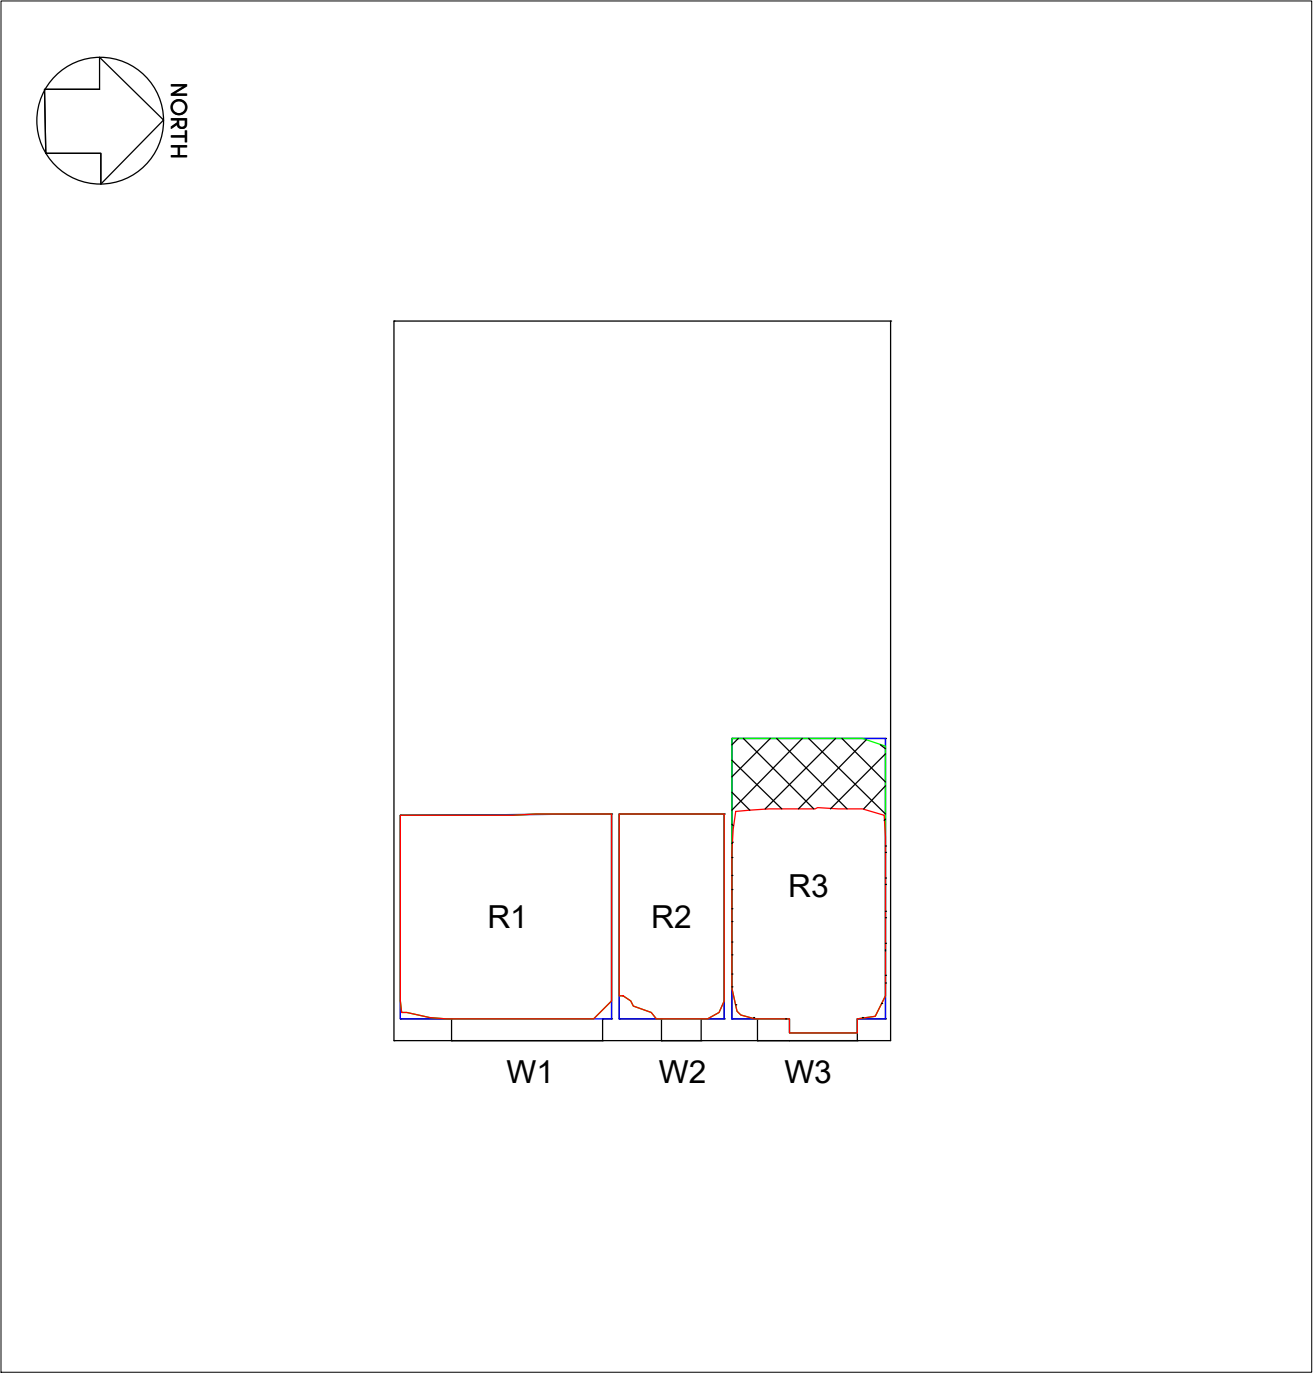

77-79 Sipson Way - Ground Floor

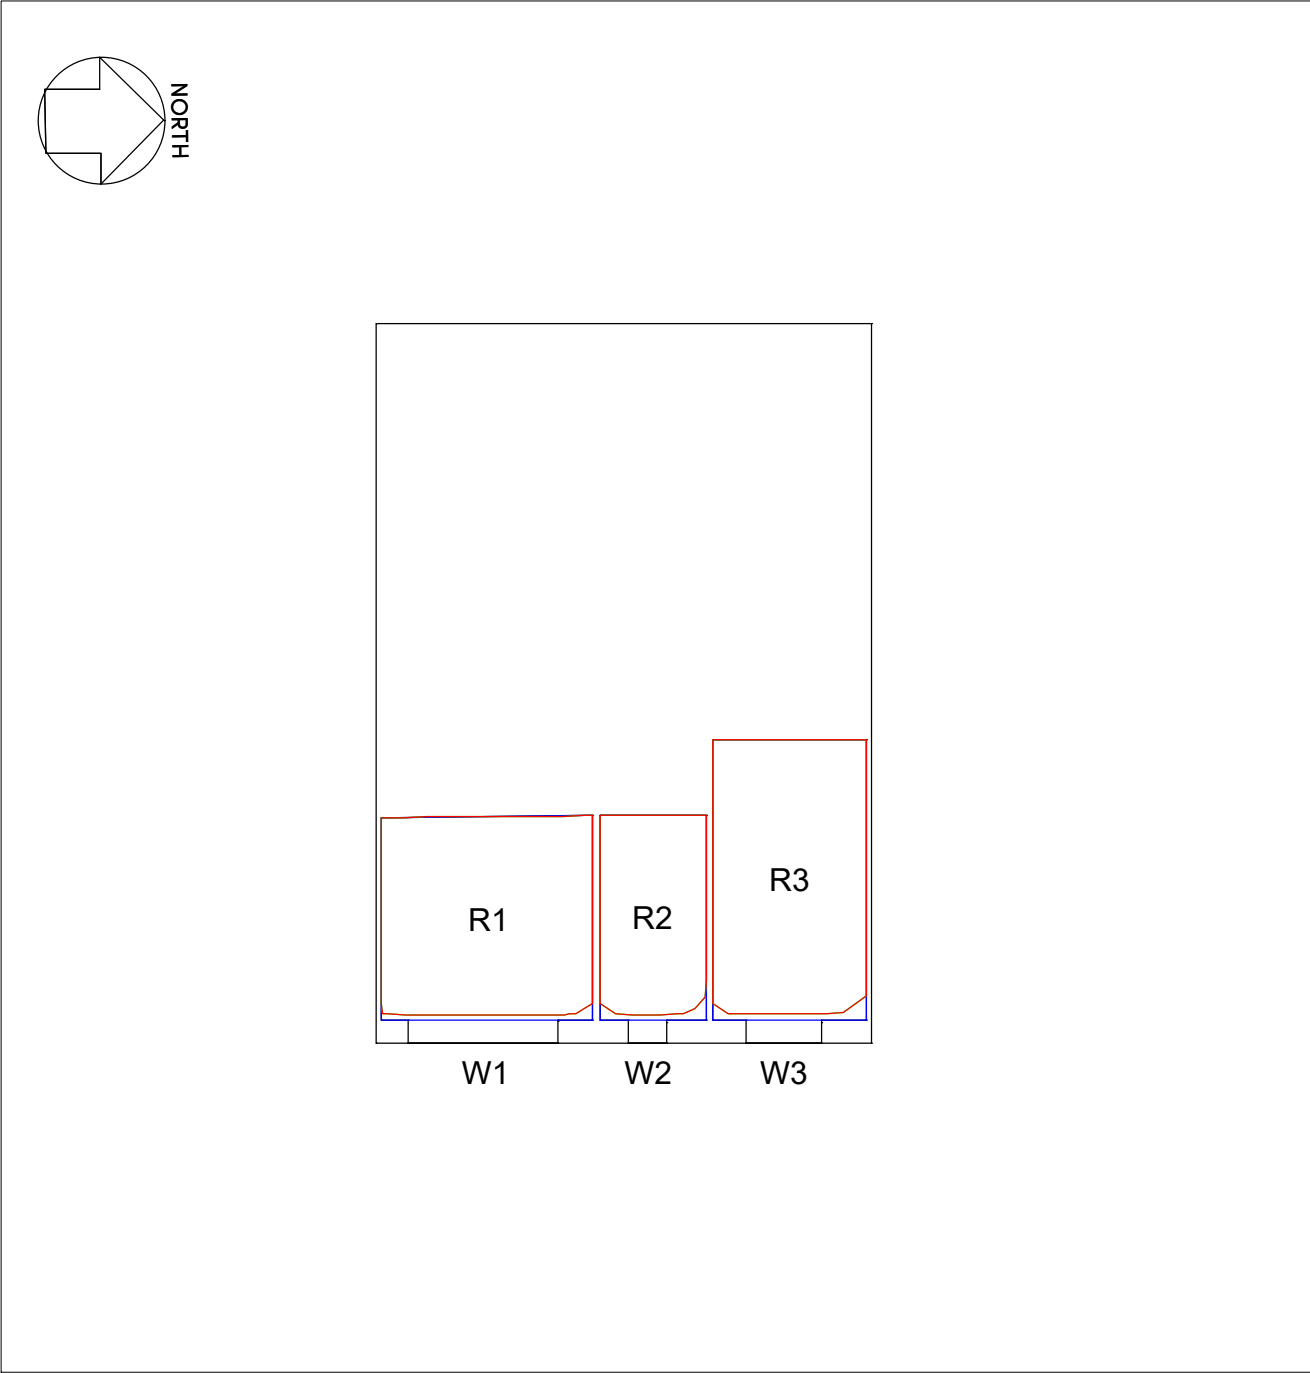


77-79 Sipson Way - First Floor




3D Context View - East

KEY

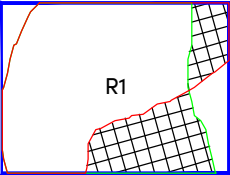

- Existing contour
- Proposed contour
- Area of loss/gain
- Subject room

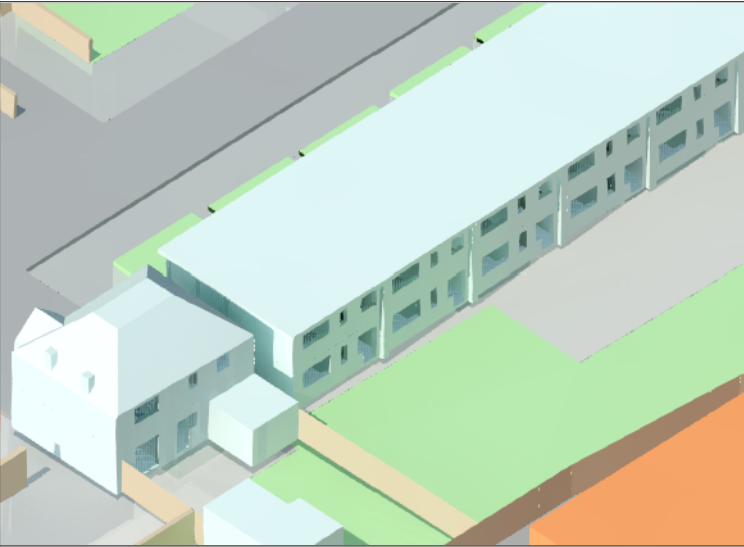

3D Context View - South East

SOURCES OF INFORMATION:

CHETWOODS ARCHITECTS

5110-CA-00-00-DR-A-00050-SITE LOCATION PLAN-P1.dwg
5110-CA-00-00-DR-A-00060-PROPOSED SITE PLAN-P2.dwg
5110-CA-00-00-DR-A-00101-UNIT 120 - WAREHOUSE GA PLAN-P1.dwg
5110-CA-00-00-DR-A-00102-UNIT 130 - WAREHOUSE GA PLAN-P1.dwg
5110-CA-00-00-DR-A-00103-UNIT 140 - WAREHOUSE GA PLAN-P1.dwg
5110-CA-00-XX-DR-A-00150-SITE SECTIONS-P1.dwg
5110-CA-00-XX-DR-A-00151-UNIT 110 - GA SECTIONS-P1.dwg
5110-CA-00-XX-DR-A-00152-UNIT 120 - GA SECTIONS-P1.dwg
5110-CA-00-XX-DR-A-00153-UNIT 130 - GA SECTIONS-P1.dwg
5110-CA-00-XX-DR-A-00154-UNIT 140 - GA SECTIONS-P1.dwg
5110-CA-00-XX-DR-A-00201-UNIT 110 - PROPOSED ELEVATIONS-P1.dwg
5110-CA-00-XX-DR-A-00202-UNIT 120 - PROPOSED ELEVATIONS-P1.dwg
5110-CA-00-XX-DR-A-00203-UNIT 130 - PROPOSED ELEVATIONS-P1.dwg
5110-CA-00-XX-DR-A-00204-UNIT 140 - PROPOSED ELEVATIONS-P1.dwg
Received 21 June 2022

PROMAP

Promap-1989841-2090317-720-0.DWG
Received 28 June 2022

INTERLOCKS SURVEY LTD

210833 3D.dwg
Received 04 January 2022

ACCUCITIES 3D MAPPING

002343_112936-Heathrow NCP Car Park_HD_MASTER.dwg
Received 02 December 2021

Rev.	Date	Amendments	Initial
HOLLIS SHALL BE INFORMED IN WRITING OF ANY DISCREPANCIES. ALL DIMENSIONS ARE IN METRES ONLY			

TITLE

Daylight Distribution
Contours/Referencing Plans
77-79 Sipson Way

CLIENT

Iceni Projects Ltd

PROJECT

2-3 Heathrow Flightpath,
West Drayton,
UB7 0DU


DRAWN BY	CHECKED
SM/SL	BSC
SCALE	DATE
1:100@A3	July 2022

HOLLIS


80-82 Silverthorne Road
London
SW8 3HE

T 020 7622 9555
F 020 7627 9850
W hollisglobal.com

DRAWING NO.	RELEASE NO.
115771_DD_18	1

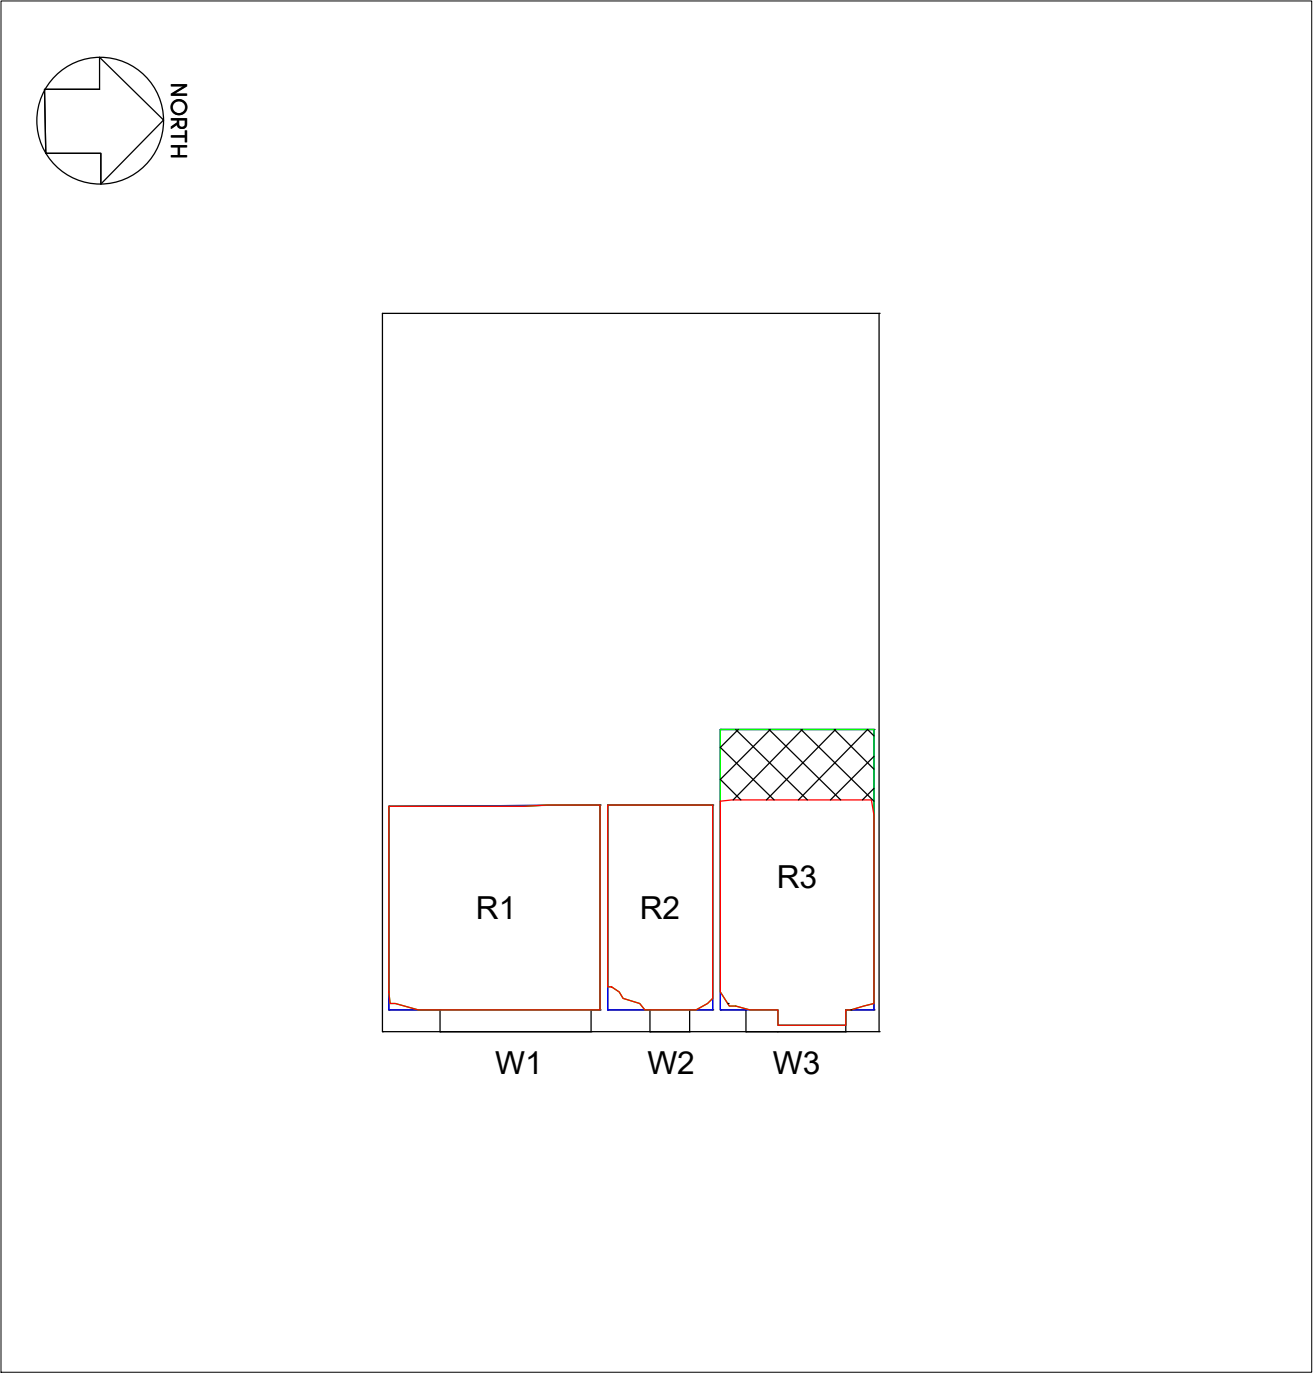

81-83 Sipson Way - Ground Floor

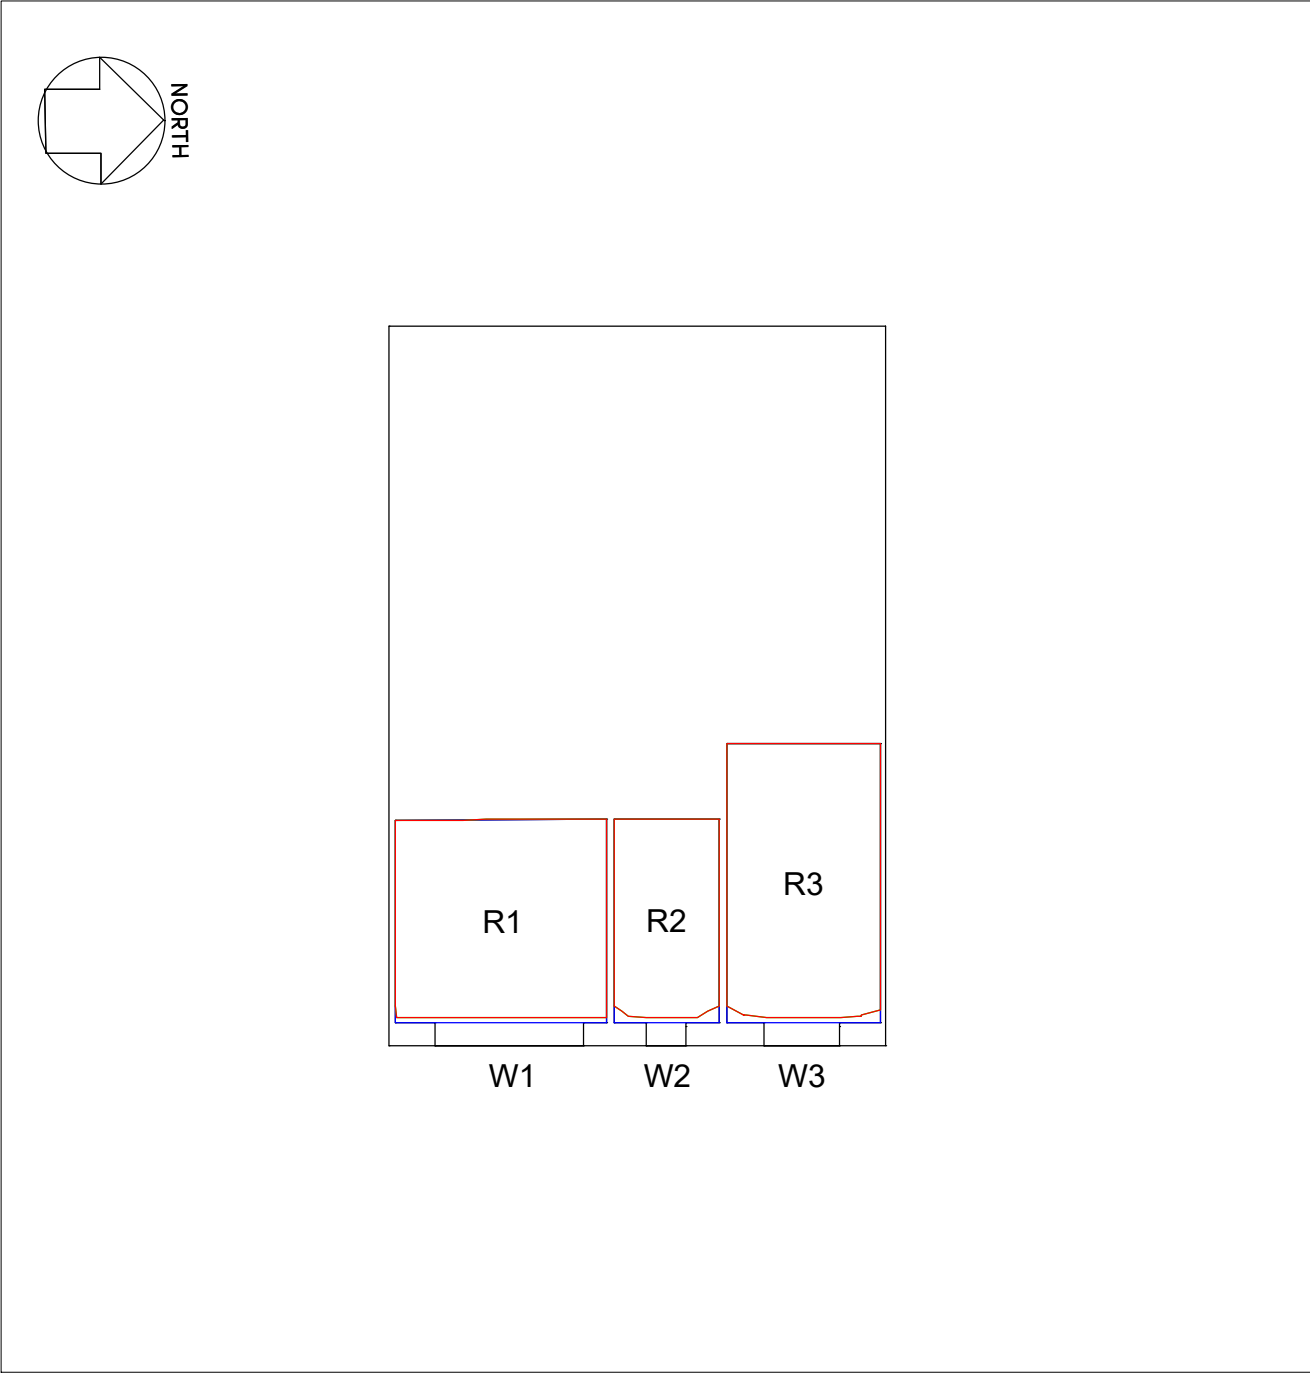


81-83 Sipson Way - First Floor



3D Context View - East

KEY

- Existing contour
- Proposed contour
- Area of loss/gain
- Subject room

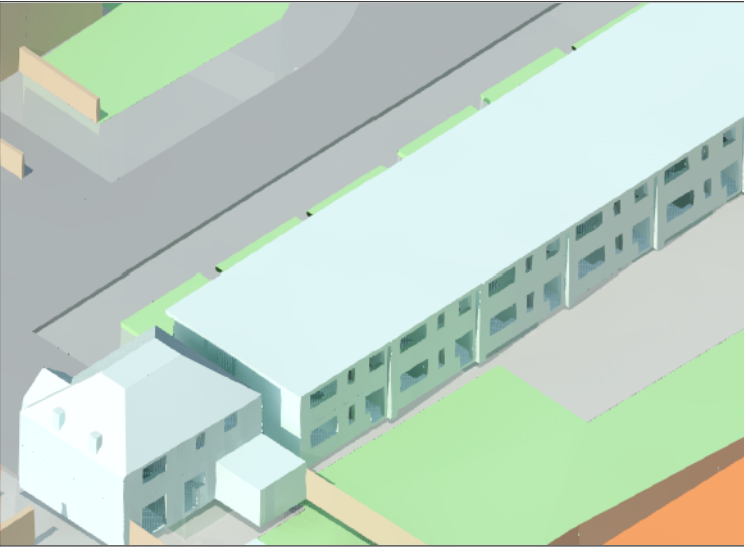

3D Context View - South East

SOURCES OF INFORMATION:

CHETWOODS ARCHITECTS

5110-CA-00-00-DR-A-00050-SITE LOCATION PLAN-P1.dwg
5110-CA-00-00-DR-A-00060-PROPOSED SITE PLAN-P2.dwg
5110-CA-00-00-DR-A-00101-UNIT 120 - WAREHOUSE GA PLAN-P1.dwg
5110-CA-00-00-DR-A-00102-UNIT 130 - WAREHOUSE GA PLAN-P1.dwg
5110-CA-00-00-DR-A-00103-UNIT 140 - WAREHOUSE GA PLAN-P1.dwg
5110-CA-00-XX-DR-A-00150-SITE SECTIONS-P1.dwg
5110-CA-00-XX-DR-A-00151-UNIT 110 - GA SECTIONS-P1.dwg
5110-CA-00-XX-DR-A-00152-UNIT 120 - GA SECTIONS-P1.dwg
5110-CA-00-XX-DR-A-00153-UNIT 130 - GA SECTIONS-P1.dwg
5110-CA-00-XX-DR-A-00154-UNIT 140 - GA SECTIONS-P1.dwg
5110-CA-00-XX-DR-A-00201-UNIT 110 - PROPOSED ELEVATIONS-P1.dwg
5110-CA-00-XX-DR-A-00202-UNIT 120 - PROPOSED ELEVATIONS-P1.dwg
5110-CA-00-XX-DR-A-00203-UNIT 130 - PROPOSED ELEVATIONS-P1.dwg
5110-CA-00-XX-DR-A-00204-UNIT 140 - PROPOSED ELEVATIONS-P1.dwg
Received 21 June 2022

PROMAP

Promap-1989841-2090317-720-0.DWG
Received 28 June 2022

INTERLOCKS SURVEY LTD

210833 3D.dwg
Received 04 January 2022

ACCUCITIES 3D MAPPING

002343_112936-Heathrow NCP Car Park_HD_MASTER.dwg
Received 02 December 2021

Rev.	Date	Amendments	Initial
HOLLIS SHALL BE INFORMED IN WRITING OF ANY DISCREPANCIES. ALL DIMENSIONS ARE IN METRES ONLY			

TITLE

Daylight Distribution
Contours/Referencing Plans
81-83 Sipson Way

CLIENT

Iceni Projects Ltd

PROJECT

2-3 Heathrow Flightpath,
West Drayton,
UB7 0DU


DRAWN BY	CHECKED
SM/SL	BSC
SCALE	DATE
1:100@A3	July 2022

HOLLIS


80-82 Silverthorne Road
London
SW8 3HE

T 020 7622 9555
F 020 7627 9850
W hollisglobal.com

DRAWING NO.	RELEASE NO.
115771_DD_19	1

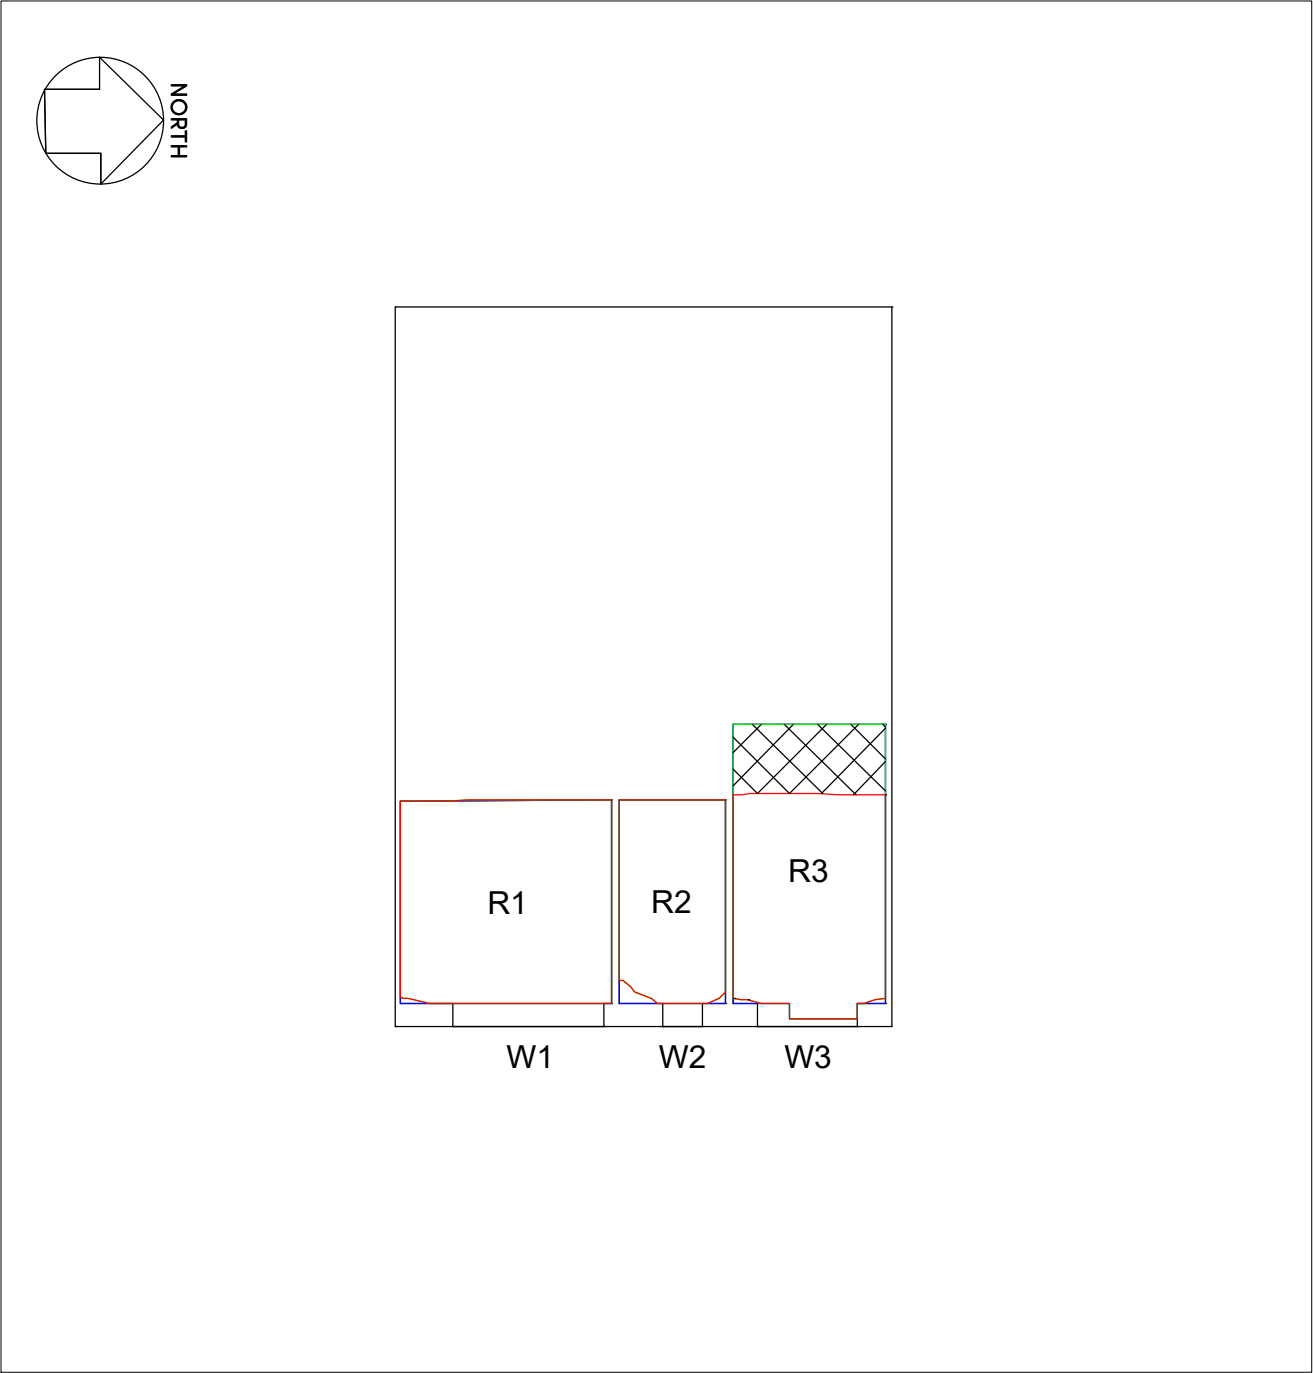

85-87 Sipson Way - Ground Floor

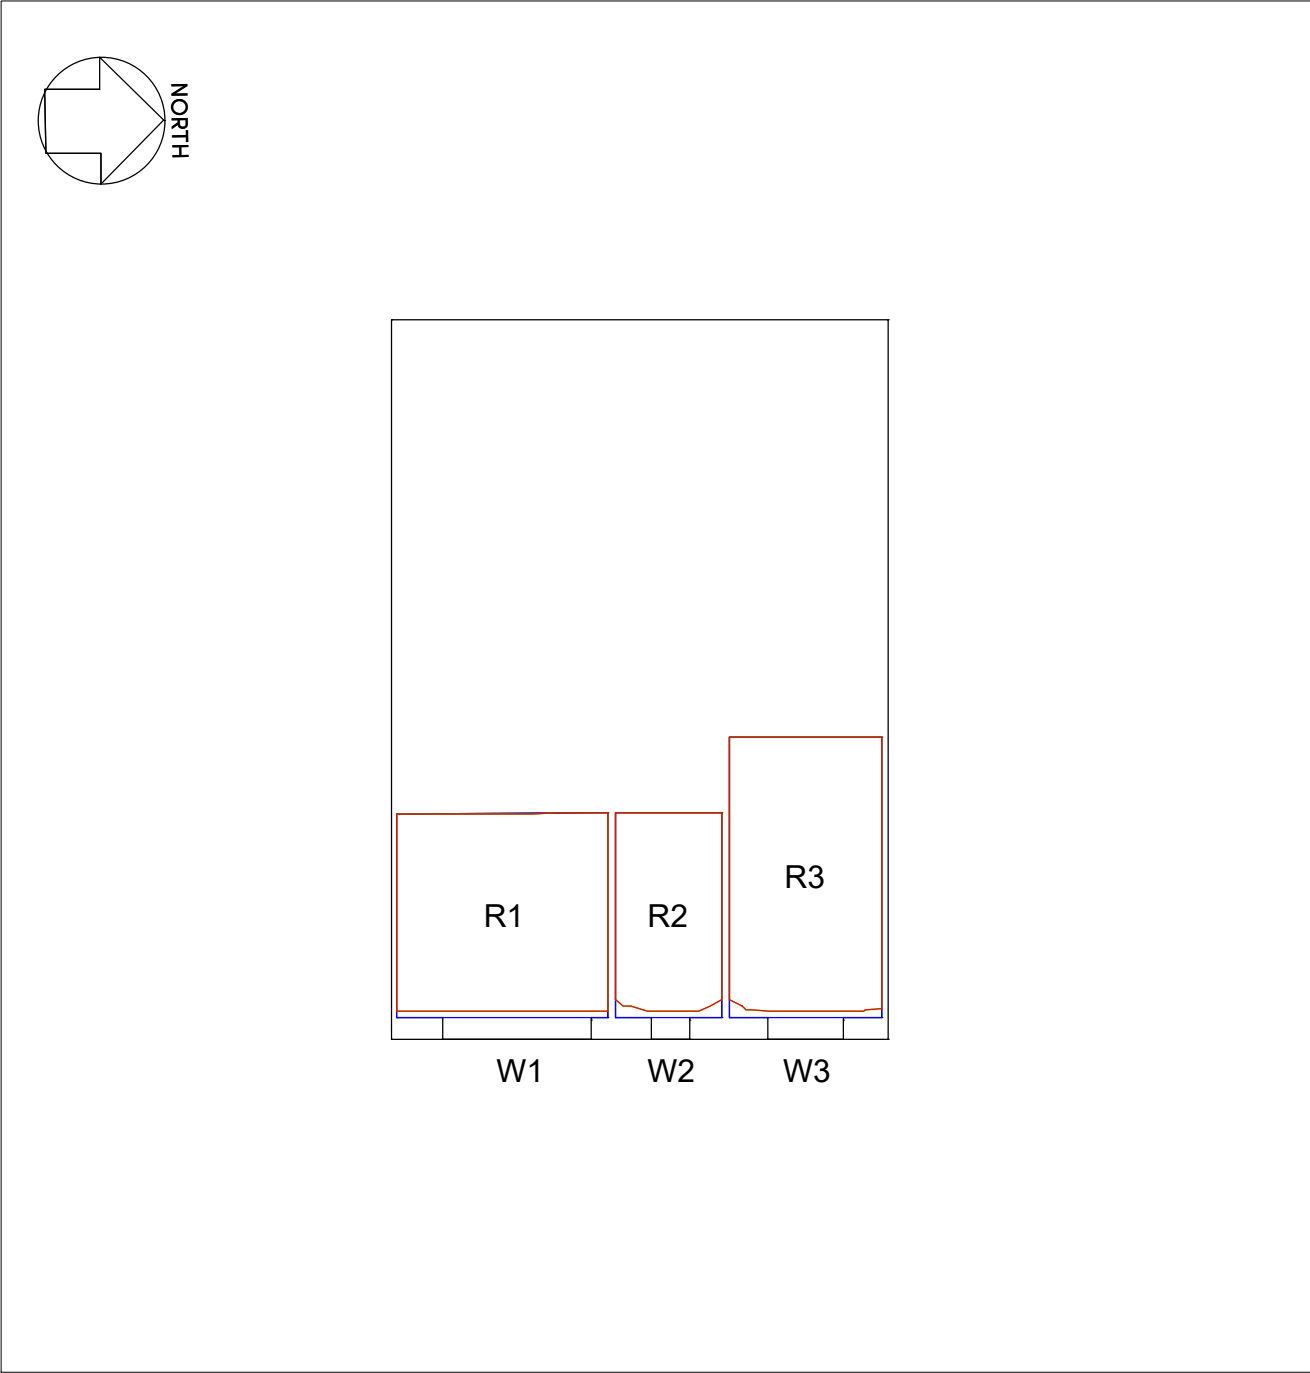



85-87 Sipson Way - First Floor



3D Context View - East

KEY

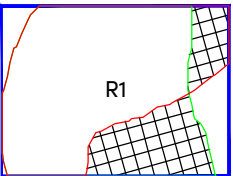-  Existing contour
-  Proposed contour
-  Area of loss/gain
-  Subject room
- 

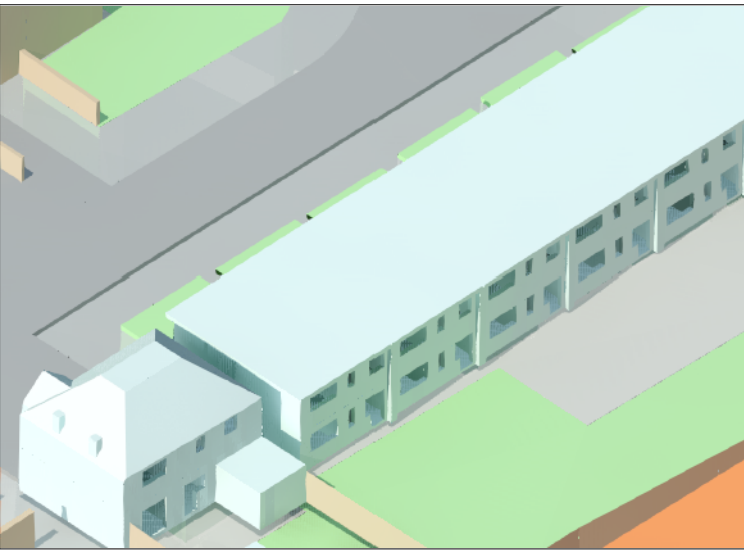

3D Context View - South East

SOURCES OF INFORMATION:

CHETWOODS ARCHITECTS

5110-CA-00-00-DR-A-00050-SITE LOCATION PLAN-P1.dwg
5110-CA-00-00-DR-A-00060-PROPOSED SITE PLAN-P2.dwg
5110-CA-00-00-DR-A-00101-UNIT 120 - WAREHOUSE GA PLAN-P1.dwg
5110-CA-00-00-DR-A-00102-UNIT 130 - WAREHOUSE GA PLAN-P1.dwg
5110-CA-00-00-DR-A-00103-UNIT 140 - WAREHOUSE GA PLAN-P1.dwg
5110-CA-00-XX-DR-A-00150-SITE SECTIONS-P1.dwg
5110-CA-00-XX-DR-A-00151-UNIT 110 - GA SECTIONS-P1.dwg
5110-CA-00-XX-DR-A-00152-UNIT 120 - GA SECTIONS-P1.dwg
5110-CA-00-XX-DR-A-00153-UNIT 130 - GA SECTIONS-P1.dwg
5110-CA-00-XX-DR-A-00154-UNIT 140 - GA SECTIONS-P1.dwg
5110-CA-00-XX-DR-A-00201-UNIT 110 - PROPOSED ELEVATIONS-P1.dwg
5110-CA-00-XX-DR-A-00202-UNIT 120 - PROPOSED ELEVATIONS-P1.dwg
5110-CA-00-XX-DR-A-00203-UNIT 130 - PROPOSED ELEVATIONS-P1.dwg
5110-CA-00-XX-DR-A-00204-UNIT 140 - PROPOSED ELEVATIONS-P1.dwg
Received 21 June 2022

PROMAP

Promap-1989841-2090317-720-0.DWG
Received 28 June 2022

INTERLOCKS SURVEY LTD

210833 3D.dwg
Received 04 January 2022

ACCUCITIES 3D MAPPING

002343_112936-Heathrow NCP Car Park_HD_MASTER.dwg
Received 02 December 2021

Rev.	Date	Amendments	Initial
HOLLIS SHALL BE INFORMED IN WRITING OF ANY DISCREPANCIES. ALL DIMENSIONS ARE IN METRES ONLY			

TITLE

**Daylight Distribution
Contours/Referencing Plans
85-87 Sipson Way**

CLIENT

Iceni Projects Ltd

PROJECT

**2-3 Heathrow Flightpath,
West Drayton,
UB7 0DU**


DRAWN BY	CHECKED
SM/SL	BSC
SCALE	DATE
1:100@A3	July 2022

HOLLIS


80-82 Silverthorne Road
London
SW8 3HE

T 020 7622 9555
F 020 7627 9850
W hollisglobal.com


DRAWING NO.	RELEASE NO.
115771_DD_20	1

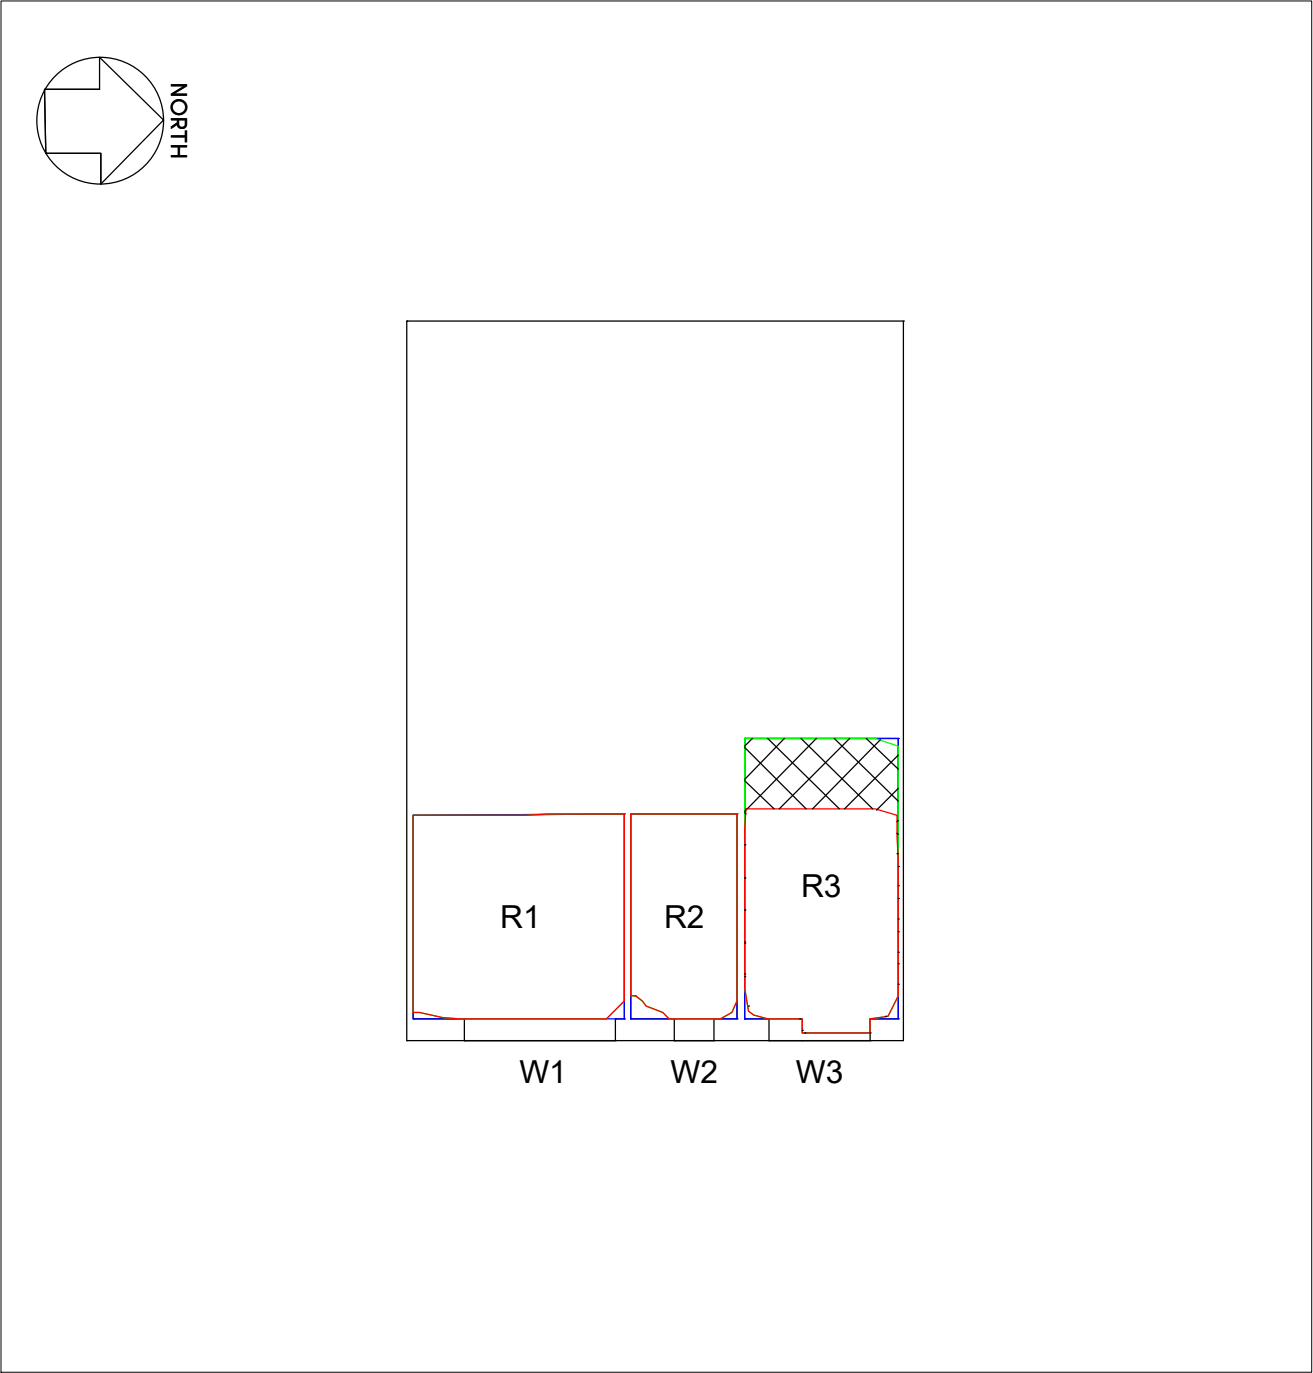

89-91 Sipson Way - Ground Floor

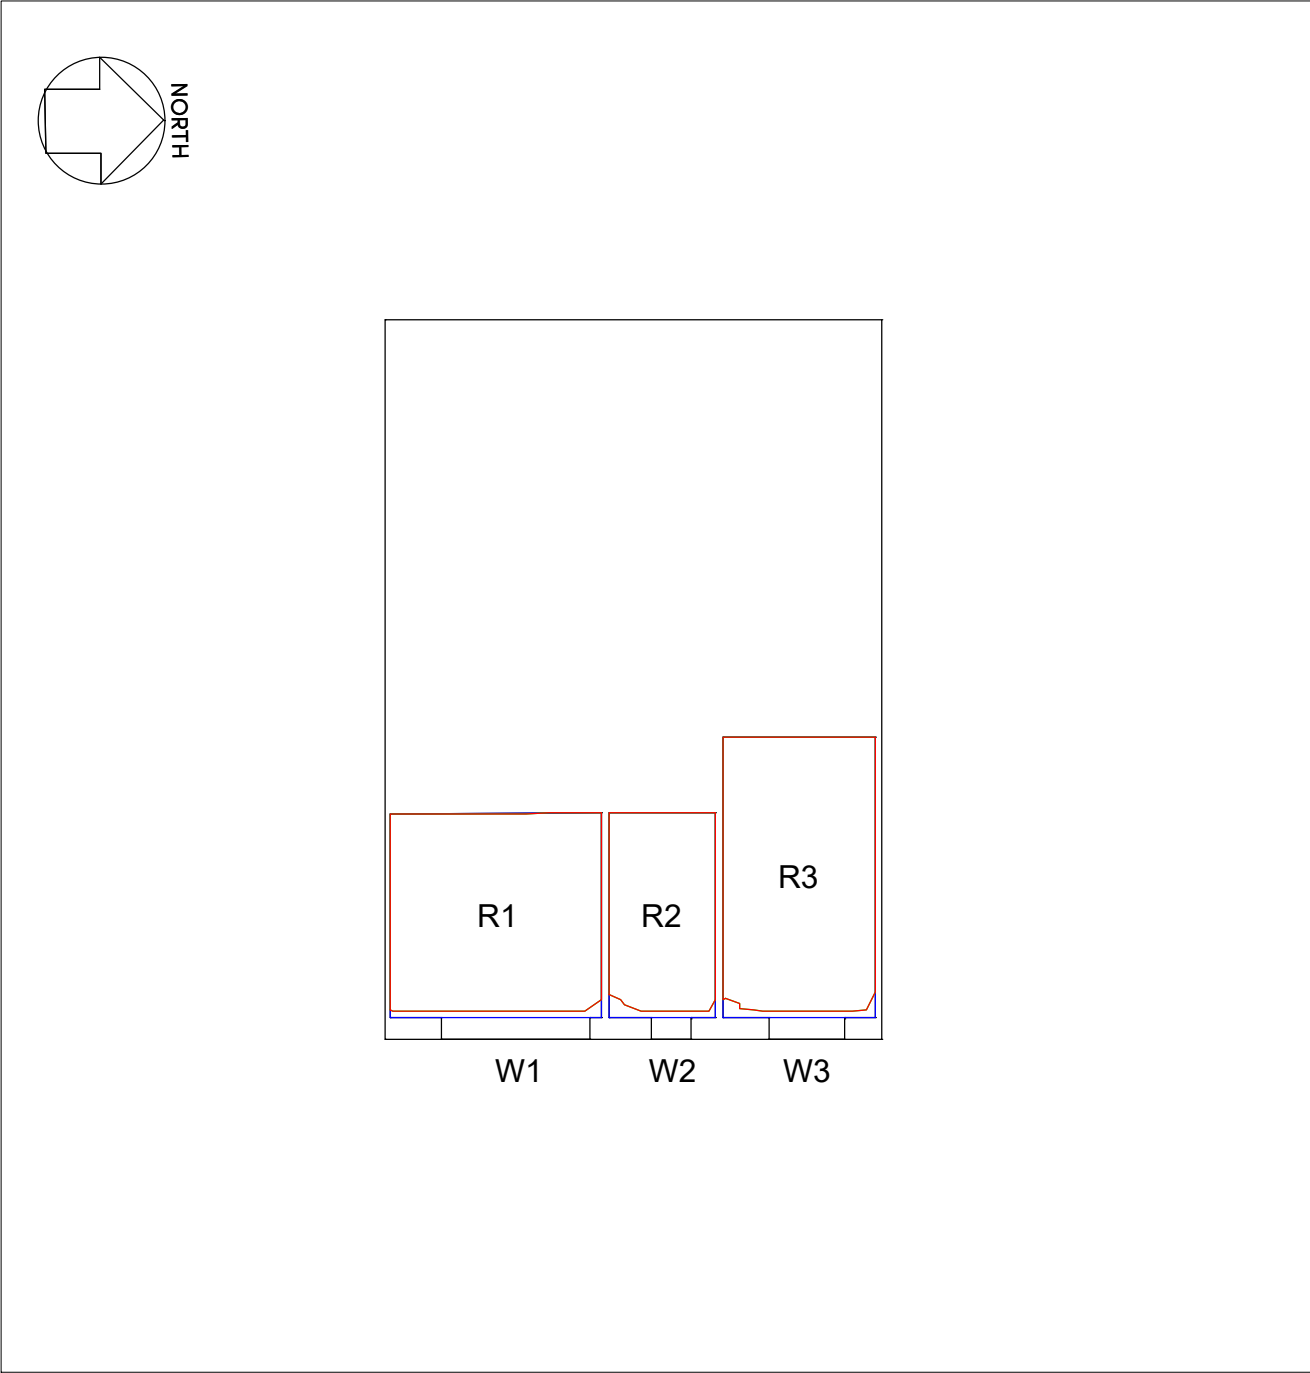



89-91 Sipson Way - First Floor

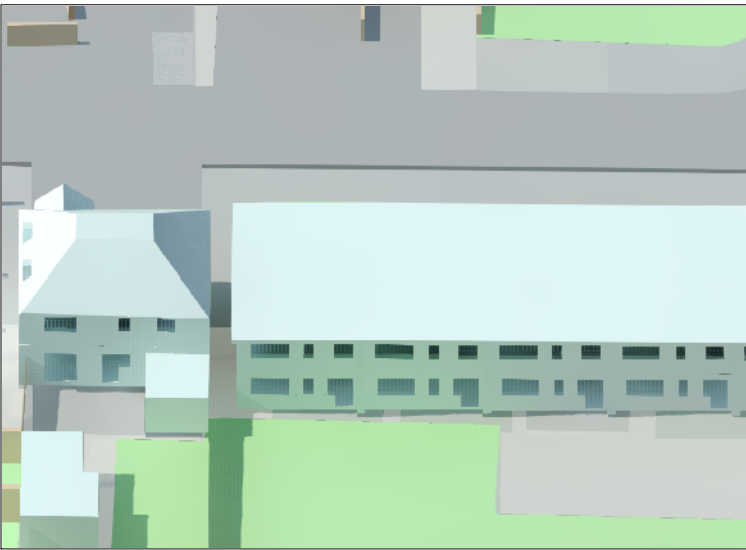

3D Context View - East

KEY

- Existing contour
- Proposed contour
- Area of loss/gain
- Subject room

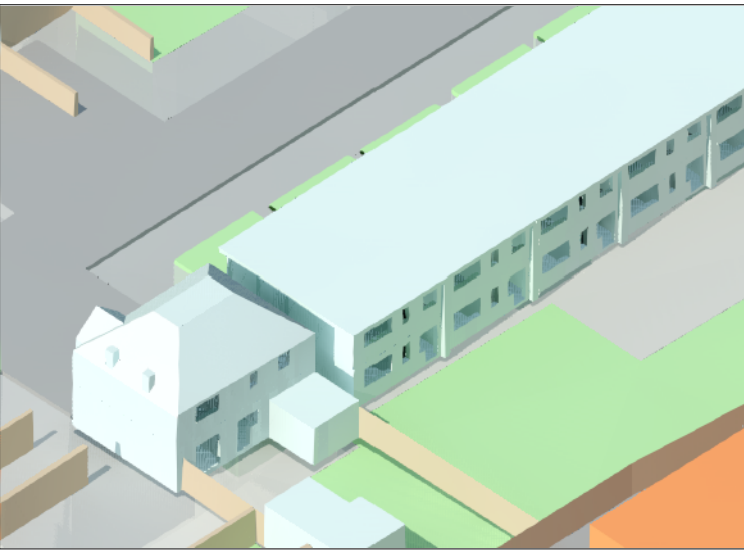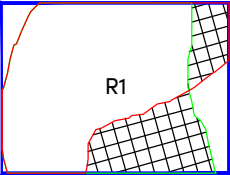

3D Context View - South East

SOURCES OF INFORMATION:

CHETWOODS ARCHITECTS

5110-CA-00-00-DR-A-00050-SITE LOCATION PLAN-P1.dwg
5110-CA-00-00-DR-A-00060-PROPOSED SITE PLAN-P2.dwg
5110-CA-00-00-DR-A-00101-UNIT 120 - WAREHOUSE GA PLAN-P1.dwg
5110-CA-00-00-DR-A-00102-UNIT 130 - WAREHOUSE GA PLAN-P1.dwg
5110-CA-00-00-DR-A-00103-UNIT 140 - WAREHOUSE GA PLAN-P1.dwg
5110-CA-00-XX-DR-A-00150-SITE SECTIONS-P1.dwg
5110-CA-00-XX-DR-A-00151-UNIT 110 - GA SECTIONS-P1.dwg
5110-CA-00-XX-DR-A-00152-UNIT 120 - GA SECTIONS-P1.dwg
5110-CA-00-XX-DR-A-00153-UNIT 130 - GA SECTIONS-P1.dwg
5110-CA-00-XX-DR-A-00154-UNIT 140 - GA SECTIONS-P1.dwg
5110-CA-00-XX-DR-A-00201-UNIT 110 - PROPOSED ELEVATIONS-P1.dwg
5110-CA-00-XX-DR-A-00202-UNIT 120 - PROPOSED ELEVATIONS-P1.dwg
5110-CA-00-XX-DR-A-00203-UNIT 130 - PROPOSED ELEVATIONS-P1.dwg
5110-CA-00-XX-DR-A-00204-UNIT 140 - PROPOSED ELEVATIONS-P1.dwg
Received 21 June 2022

PROMAP

Promap-1989841-2090317-720-0.DWG
Received 28 June 2022

INTERLOCKS SURVEY LTD

210833 3D.dwg
Received 04 January 2022

ACCUCITIES 3D MAPPING

002343_112936-Heathrow NCP Car Park_HD_MASTER.dwg
Received 02 December 2021

Rev.	Date	Amendments	Initial
------	------	------------	---------

HOLLIS SHALL BE INFORMED IN WRITING OF ANY DISCREPANCIES.
ALL DIMENSIONS ARE IN METRES ONLY

TITLE

**Daylight Distribution
Contours/Referencing Plans
89-91 Sipson Way**

CLIENT

Iceni Projects Ltd

PROJECT

**2-3 Heathrow Flightpath,
West Drayton,
UB7 0DU**

DRAWN BY	CHECKED
SM/SL	BSC
SCALE	DATE
1:100@A3	July 2022

HOLLIS

80-82 Silverthorne Road
London
SW8 3HE

T 020 7622 9555
F 020 7627 9850
W hollisglobal.com

DRAWING NO.	RELEASE NO.
115771_DD_21	1