




EXISTING SITE PLAN

1 : 500

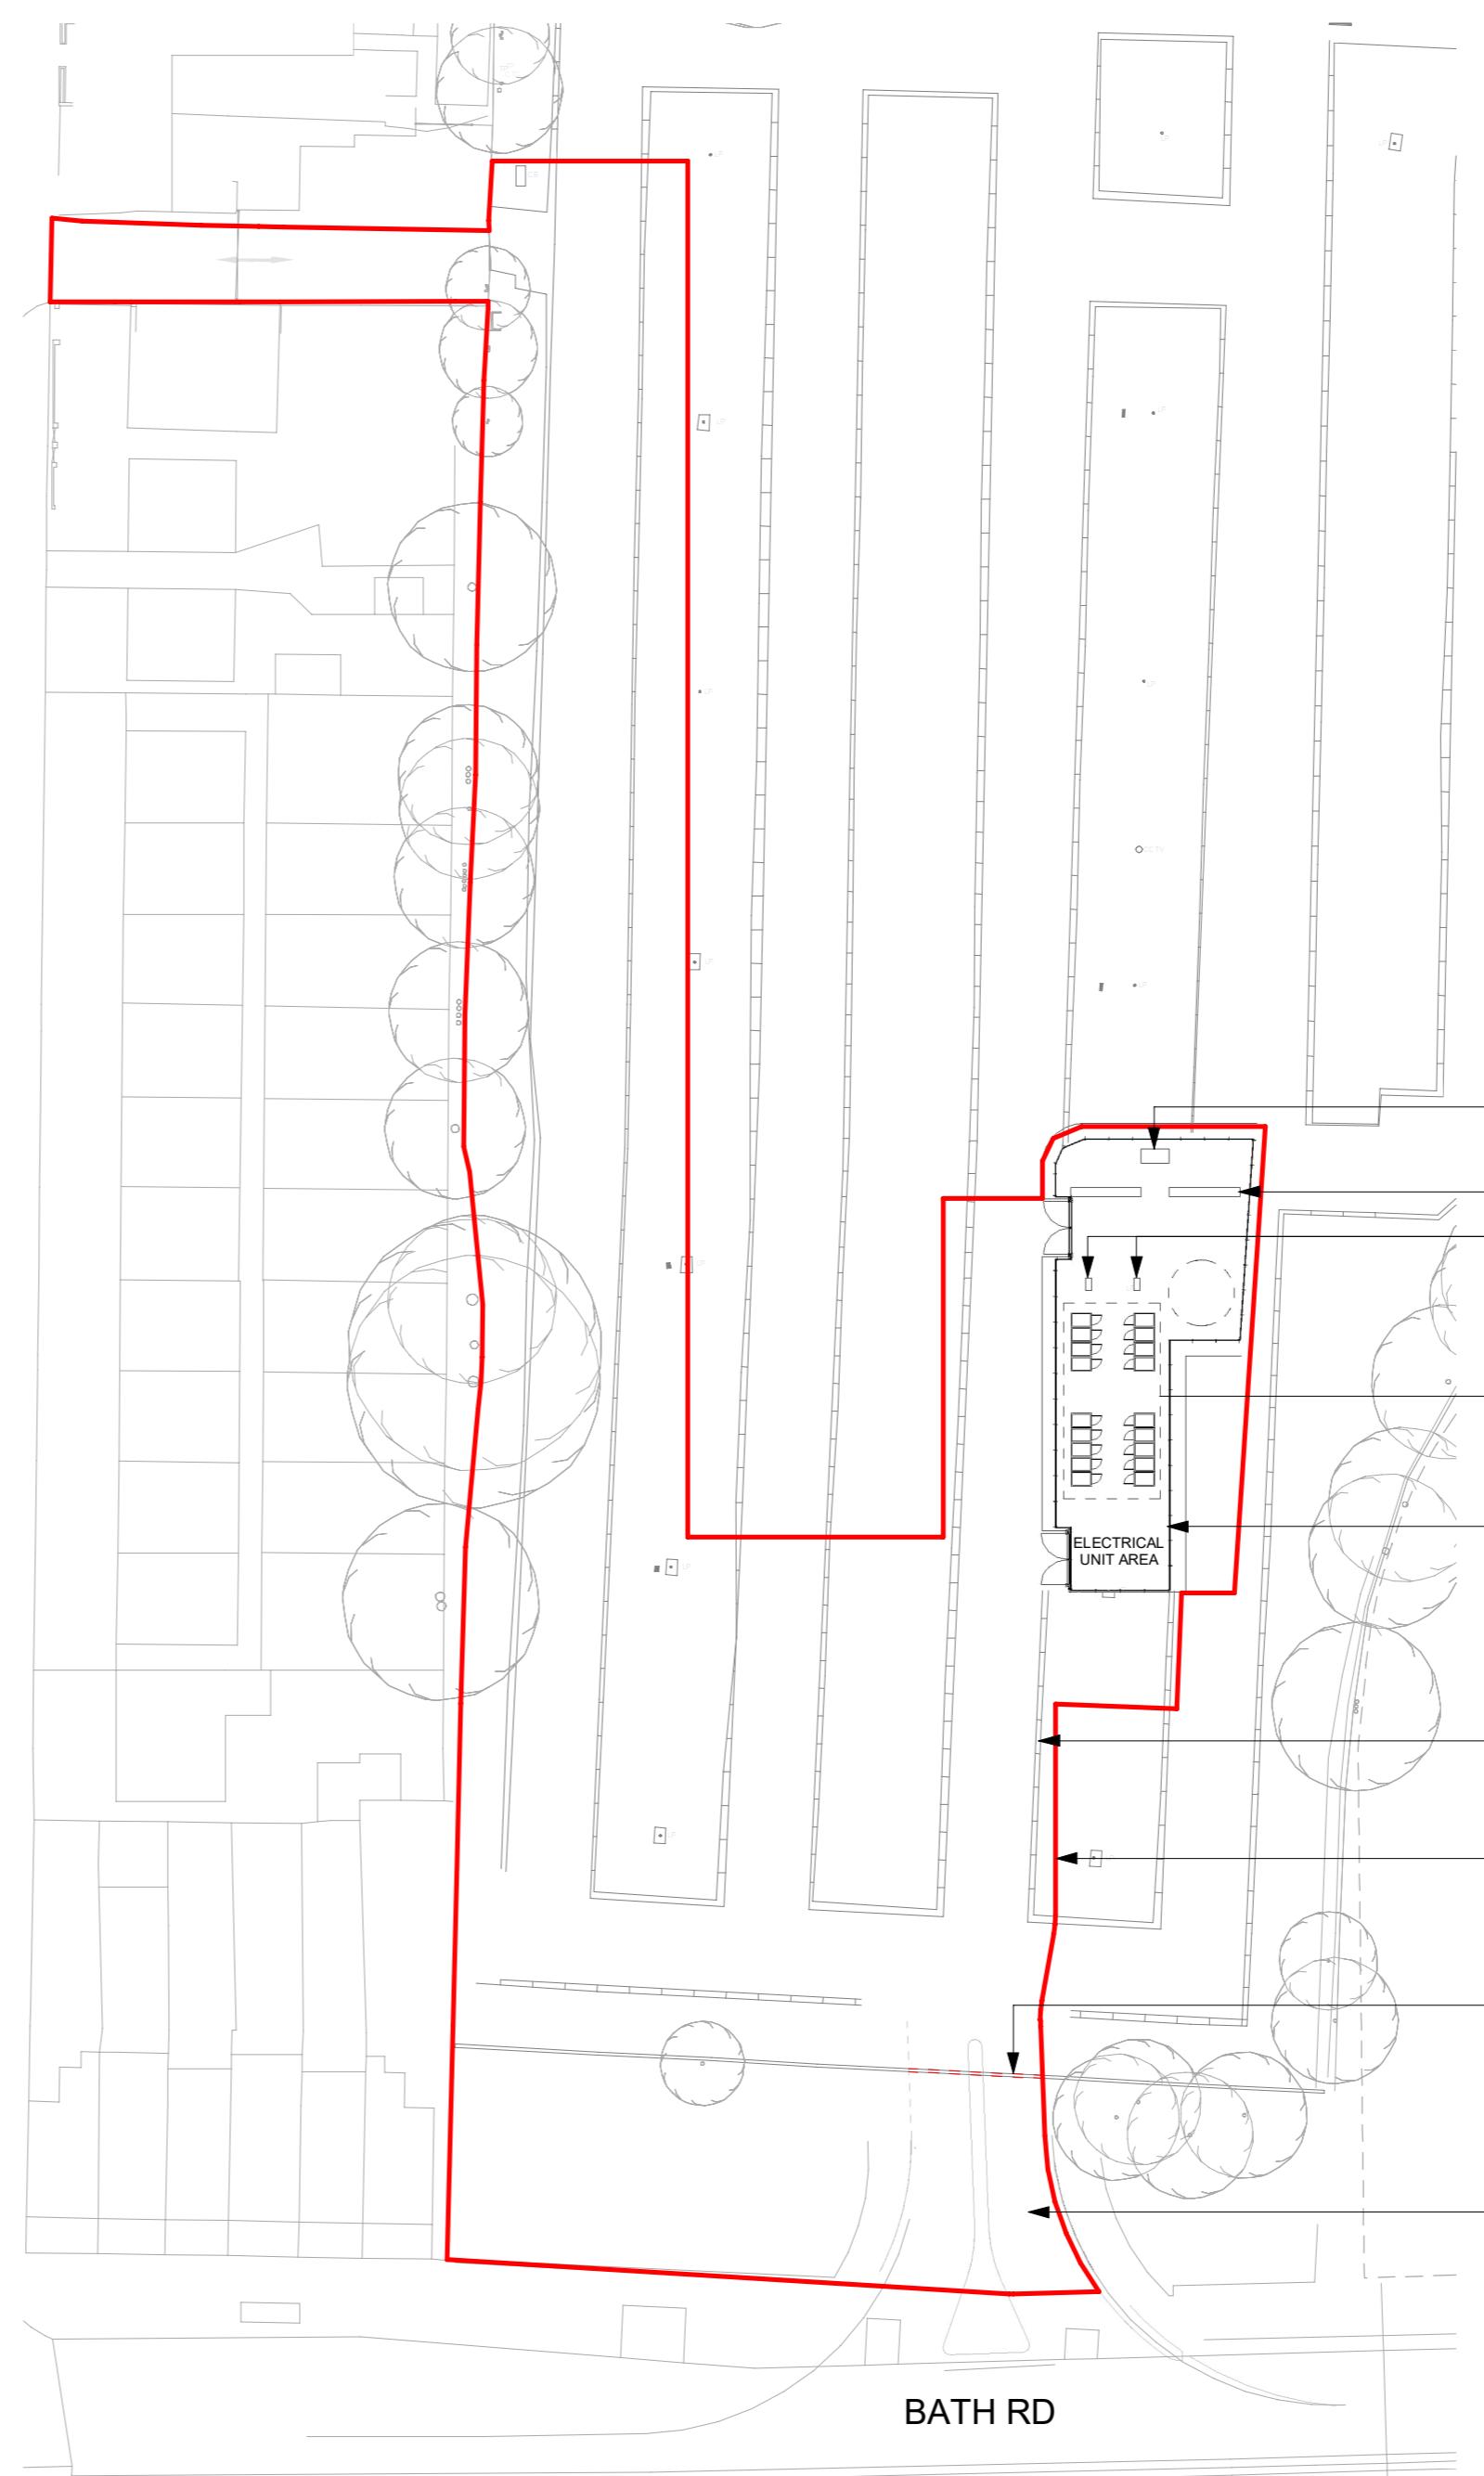


PROPOSED SITE PLAN

1 : 500

Do not scale this drawing.  
Architects are to be notified of any discrepancies.  
Contractors must check all dimensions on site.  
This drawing is subject to copyright laws and is for use on this project only.  
This drawing is to be used solely for the information as titled only.  
For other information refer to the latest revision of any cross referenced drawings.  
To be read in conjunction with relevant design standards/protocols.

This is a colour drawing. In order to ensure any subsequent reproduction is viewed correctly it should be printed in full colour.

5 0 5 10 15 20 25  
m  
SCALE 1:500

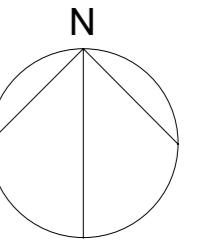

P3 BOUNDARY LINE ADJUSTED. 30.04.25 JC CV  
P2 PLANNING ISSUE 24.04.25 TT CV  
P1 FIRST ISSUE. 22.04.25 HJ CV  
Rev Description Date Drn Ckd

Status

LEGAL DRAWING - NOT FOR CONSTRUCTION

**SMR**

SMALLEY MARSEY RISPIN

**ARCHITECTS**

The Exchange Station Parade Harrogate HG1 1TS  
01423 707 757 admin@smrarchitects.co.uk

Project

HEATHROW FLIGHTPATH CAR PARK, UB7 0DU

Client

**LYSARA**

Drawing Title

EXISTING AND PROPOSED SITE PLAN - MINOR WORKS

Proj Ref	Origin	Zone	Level	Type	Role	Num	Status	Rev								
7935	-	SMR	-	00	-	ZZ	-	DR	-	A	-	2201	-	S4	-	P3

SMR Job Ref	Sheet	Scale	Drawn
7935-00-2201	A2	1 : 500	HJ