





EXISTING FRONT ELEVATION

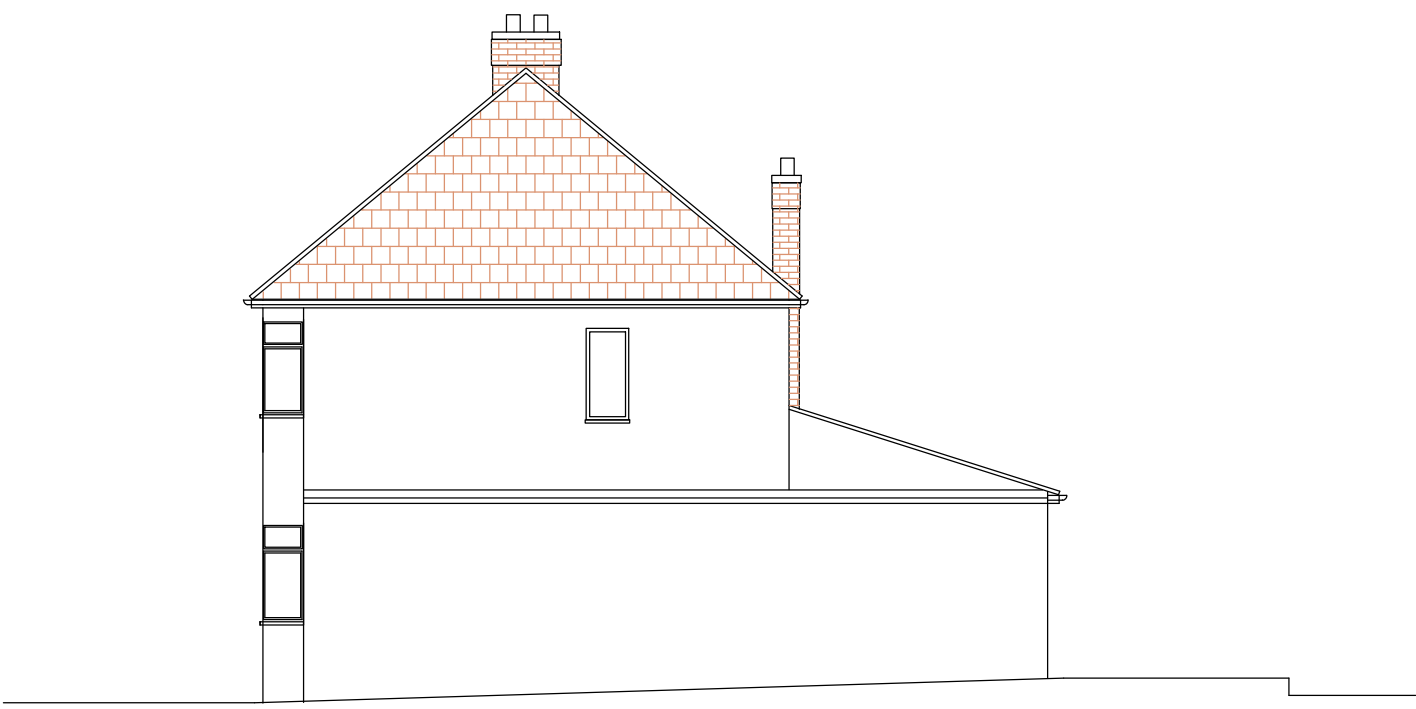


EXISTING SIDE ELEVATION




EXISTING REAR ELEVATION

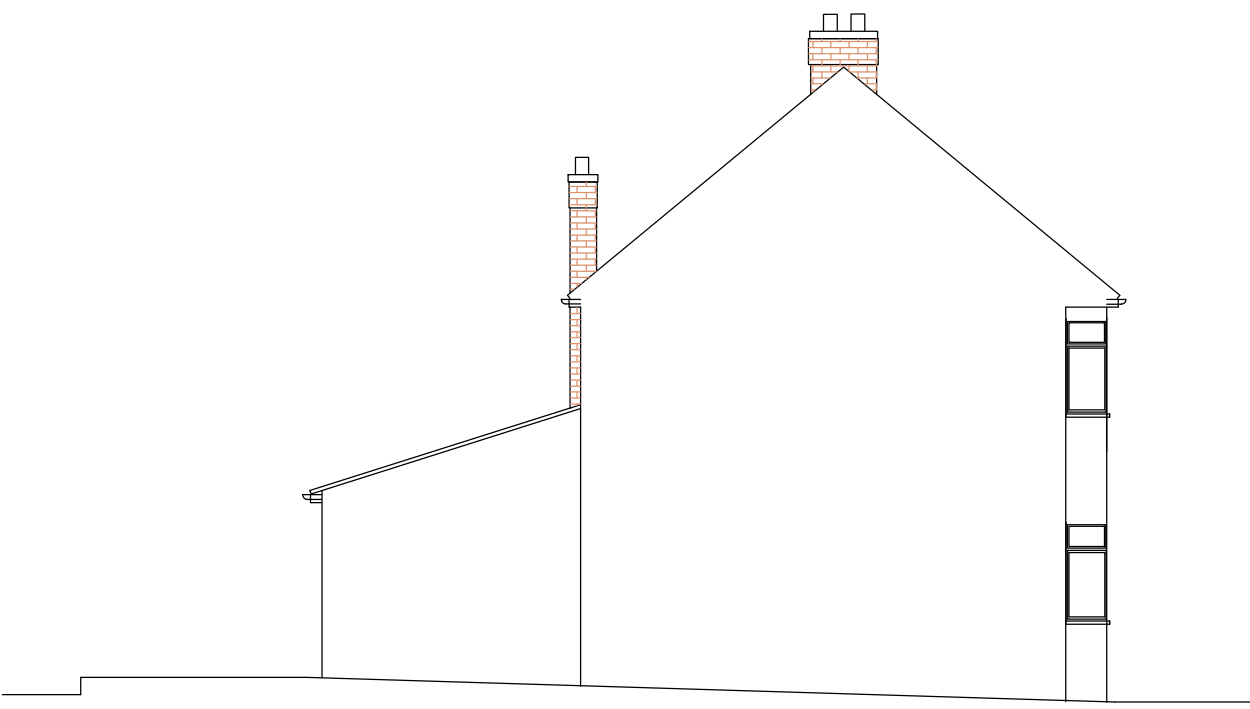


EXISTING SIDE ELEVATION

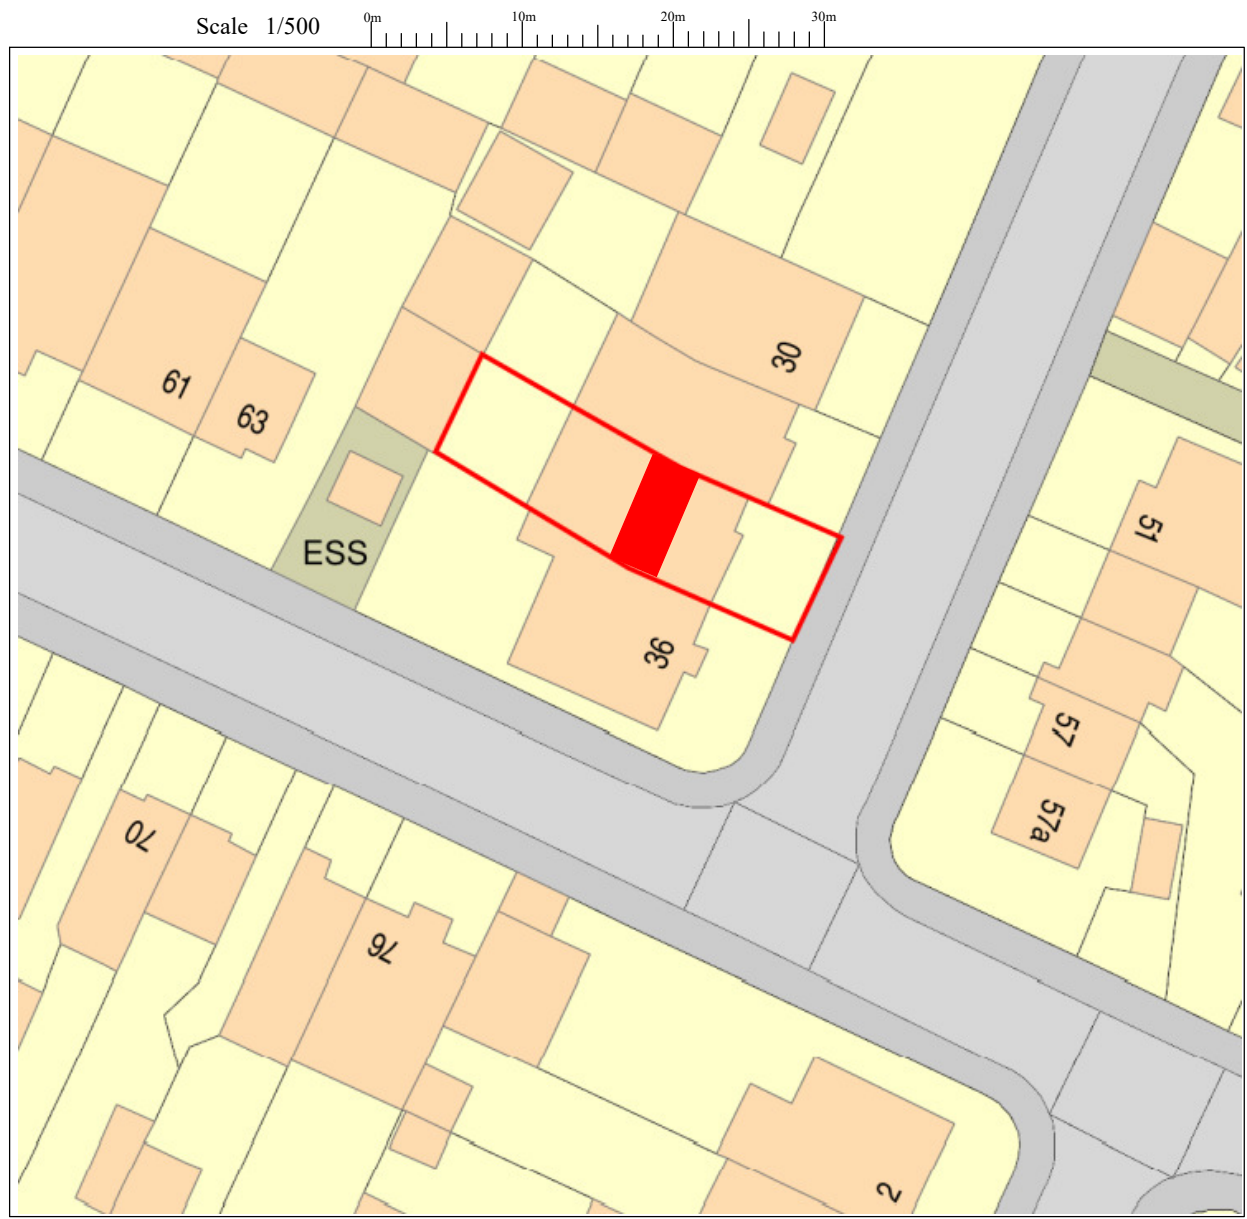


BLOCK PLAN

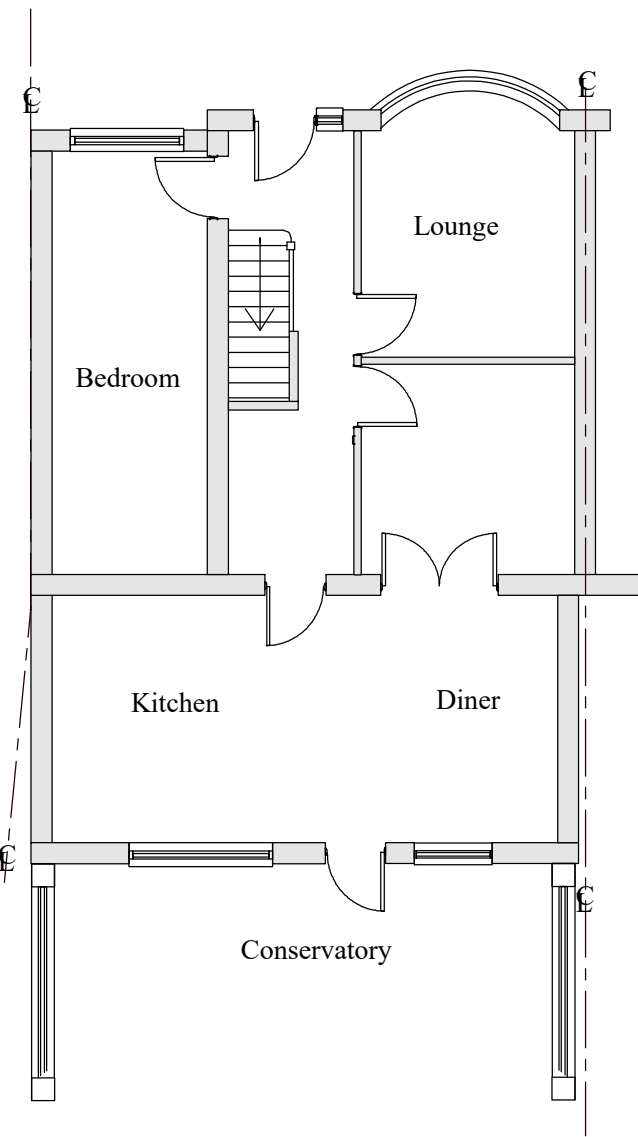


EXISTING GF PLAN

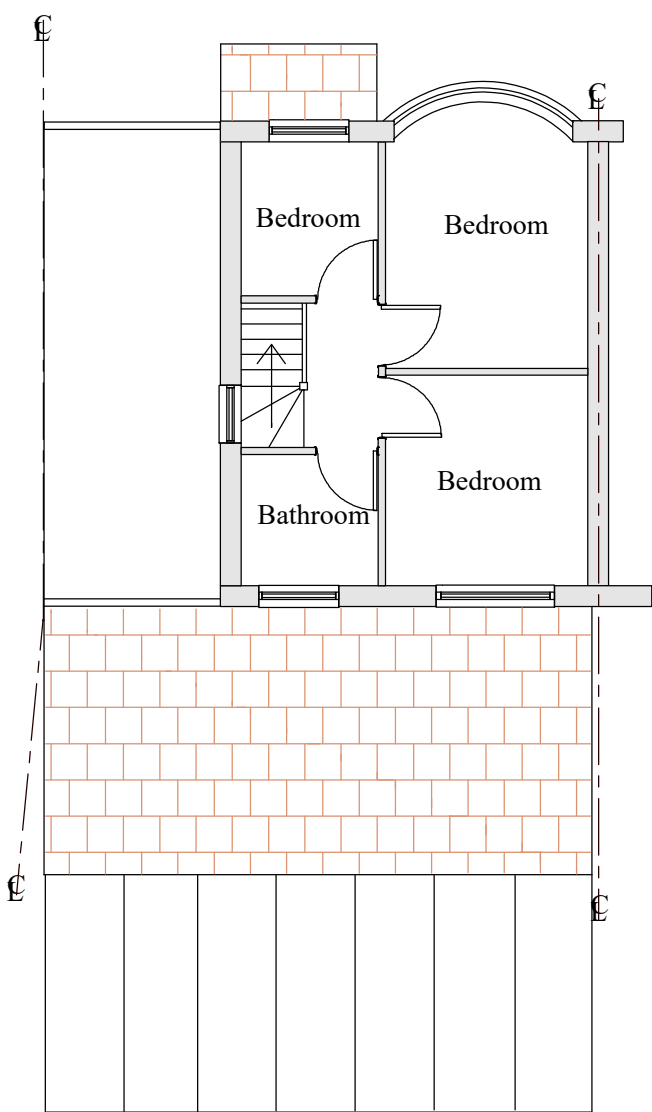

EXISTING FF PLAN

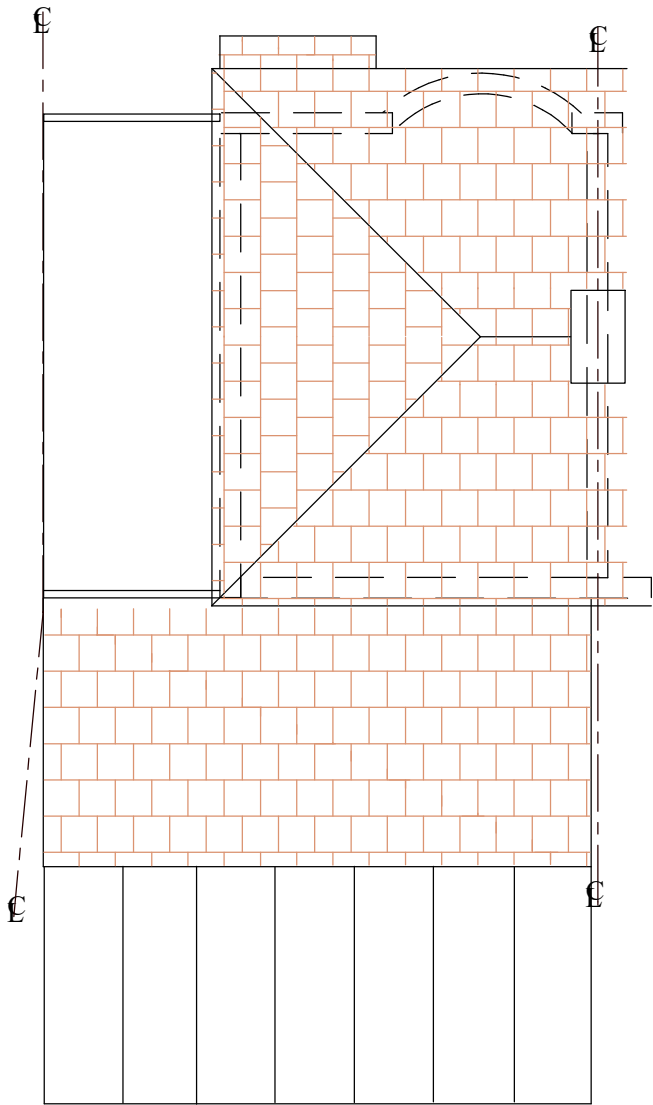

EXISTING ROOF PLAN

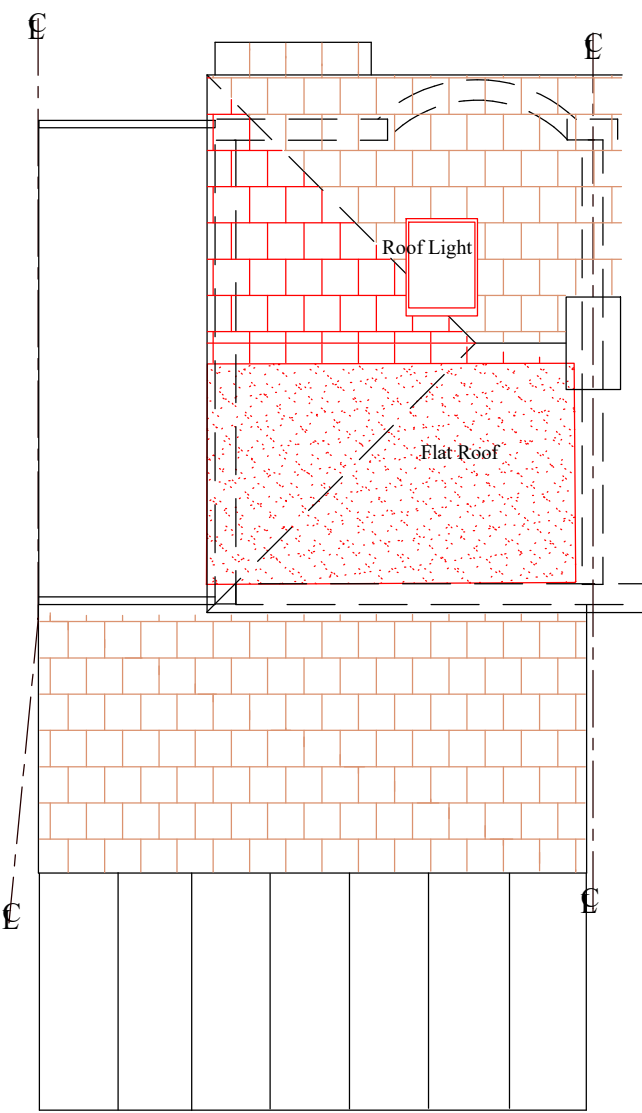

PROPOSED ROOF PLAN

Notes;

- 1 This drawing is a copy right of Line Design Ltd
- 2 All dimensions must be checked before commencement of any works and inform the client of any discrepancies, before start of any works
- 3
- 4 This drawing may not be copied without prior approval from Line Design Limited
- 5 All building works to comply with Building regulations
- 6 These drawings are prepared taking pre-construction design as to CDM 2015 regulations. The client is required to comply with pre-construction and construction phase of the CDM 2015 regulaions
- 7 Contractor to check all specifications and drawings prior to commencement of works and infor the client of any discrepancies.
- 8 Refer to structural, mechanical, electrical specifications and clients instructions.
- 9 Party Wall Act, would apply and the client to make arrangement with neighbouring properties before commencement of works.
- 10 The builder will be fully responsible for the building works, to make all relevant building regulations application, liason with building inspector and provide all relevant certificates on completion.

Project: 34 Wyre Grove, Hayes
UB3 4PJ

Project Title;
Loft Extension with Gable
end Wall and Rear Dormer

Drawing No; PD3401 Revision; A
Date; July 2022 Drawn by; AS
Scale; 1/100 @A2 Chkd by; MK

Line Design Ltd
85 Great Portland Street
First Floor, London,
W1W 7LT
Tel; 07904 579357,
email; linedesign20@gmail.com