





EXISTING FRONT ELEVATION

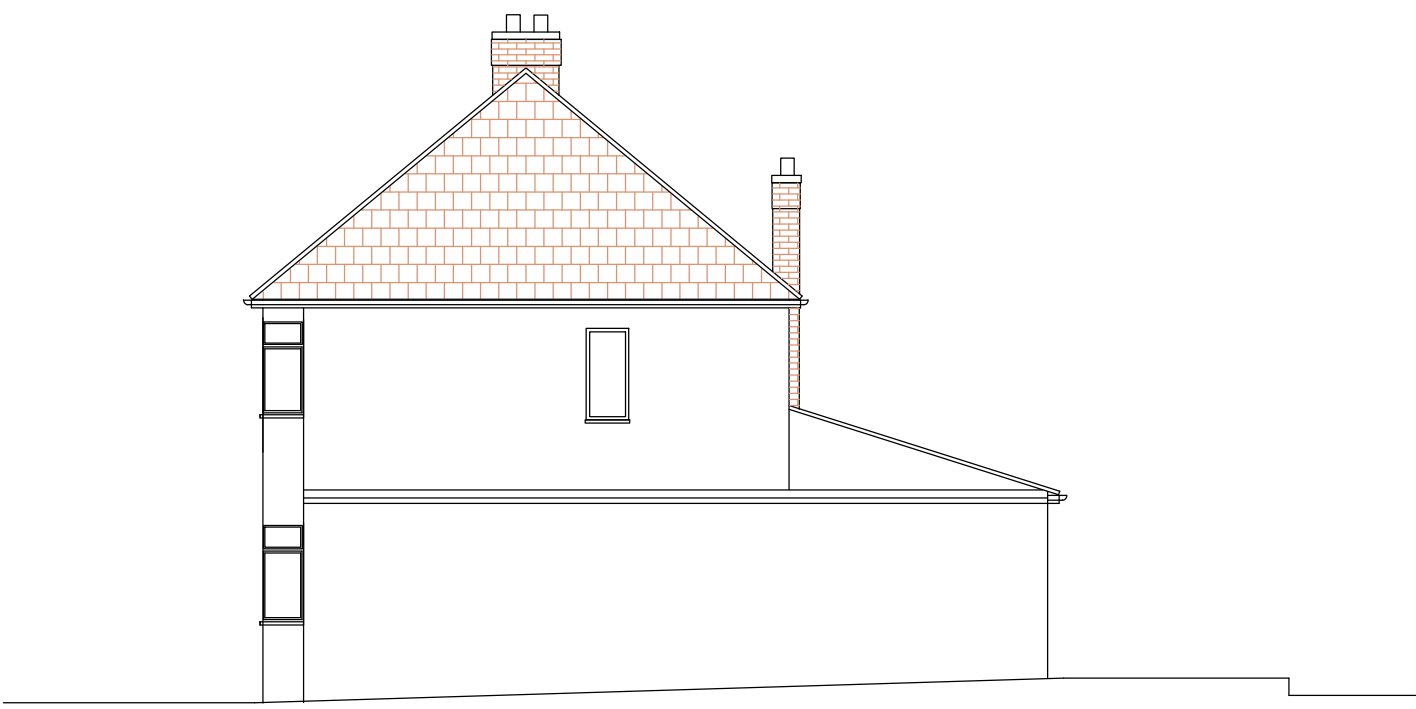


EXISTING SIDE ELEVATION




EXISTING REAR ELEVATION

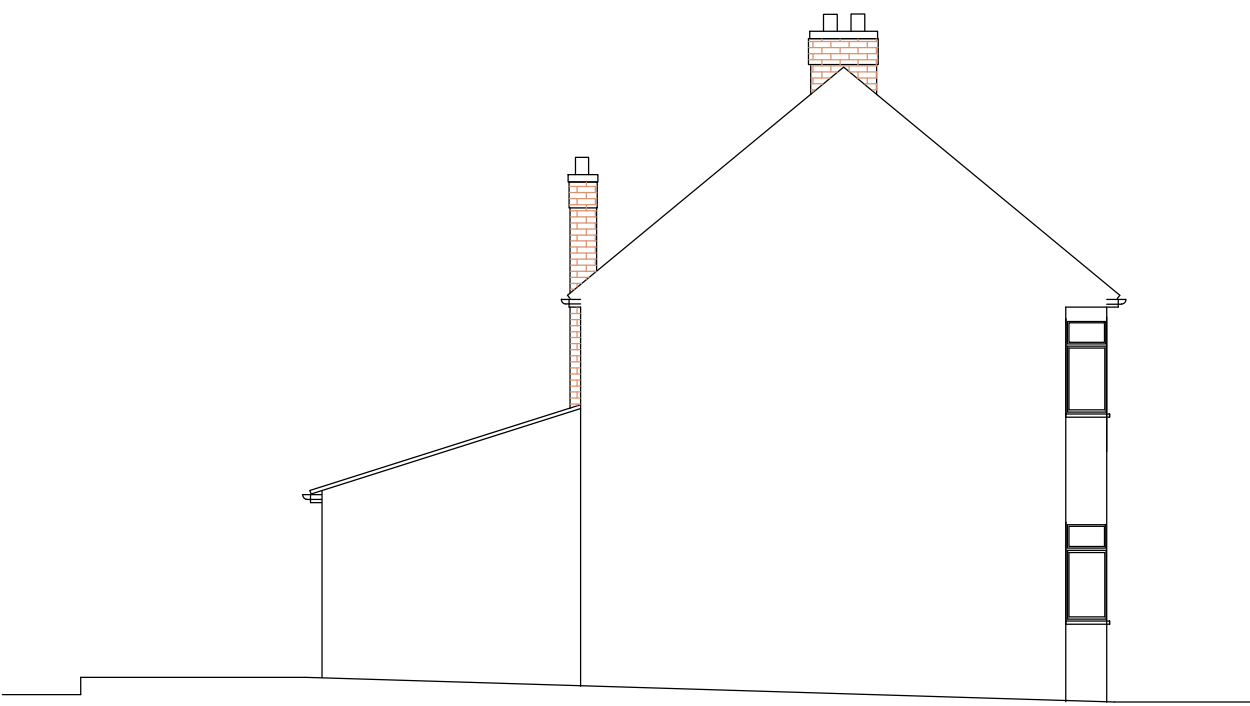


EXISTING SIDE ELEVATION

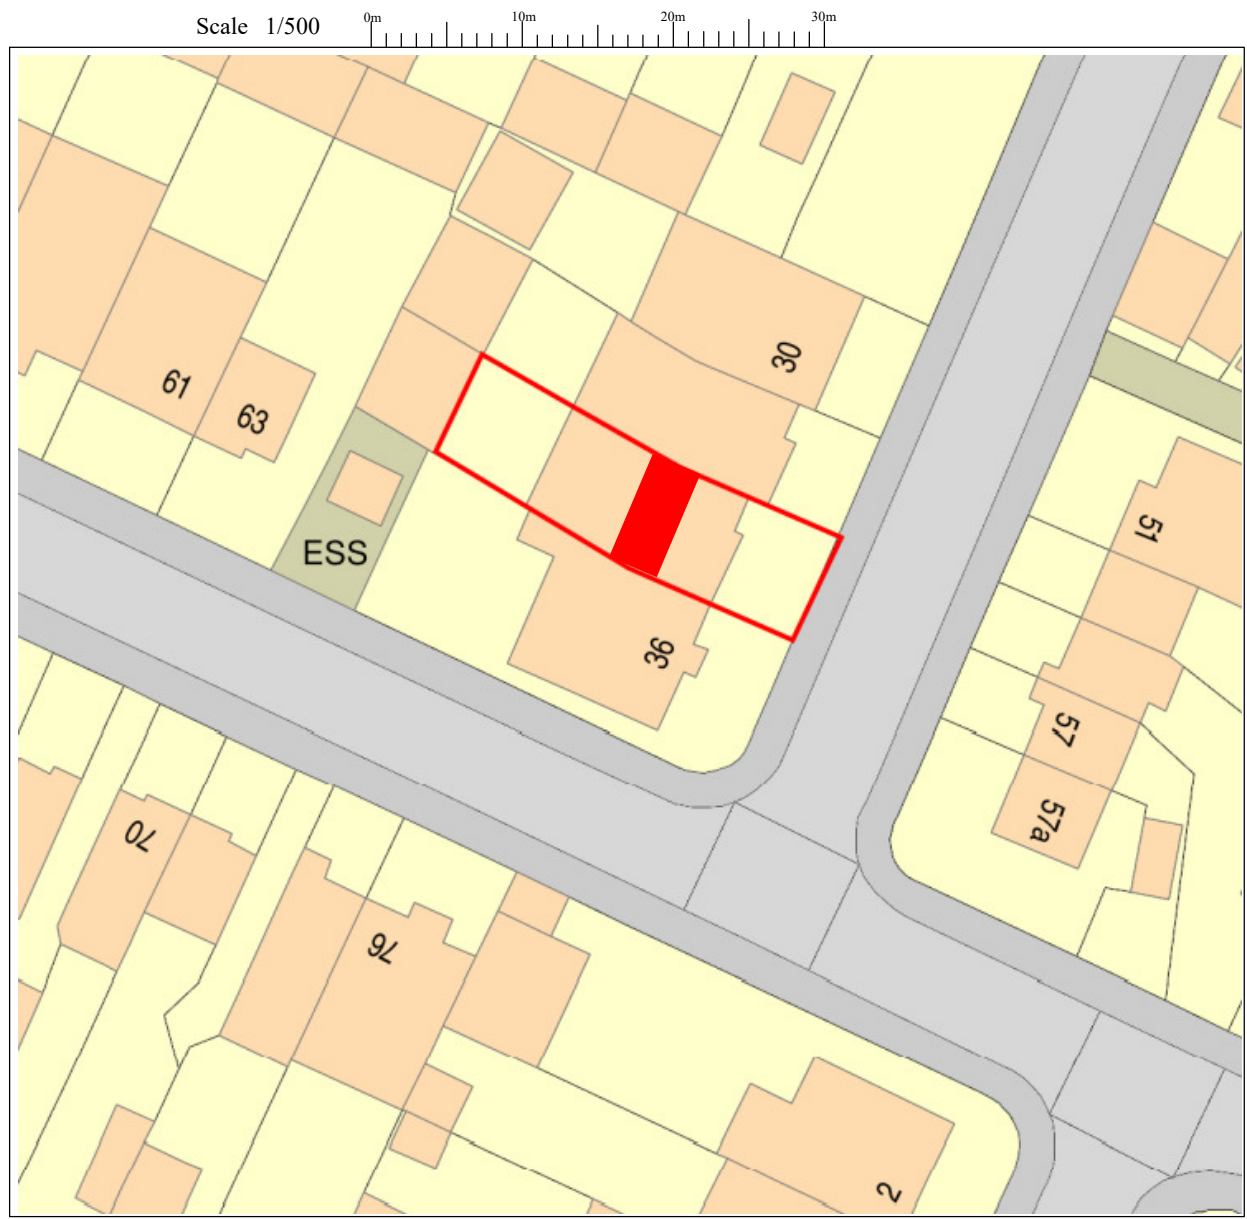


BLOCK PLAN

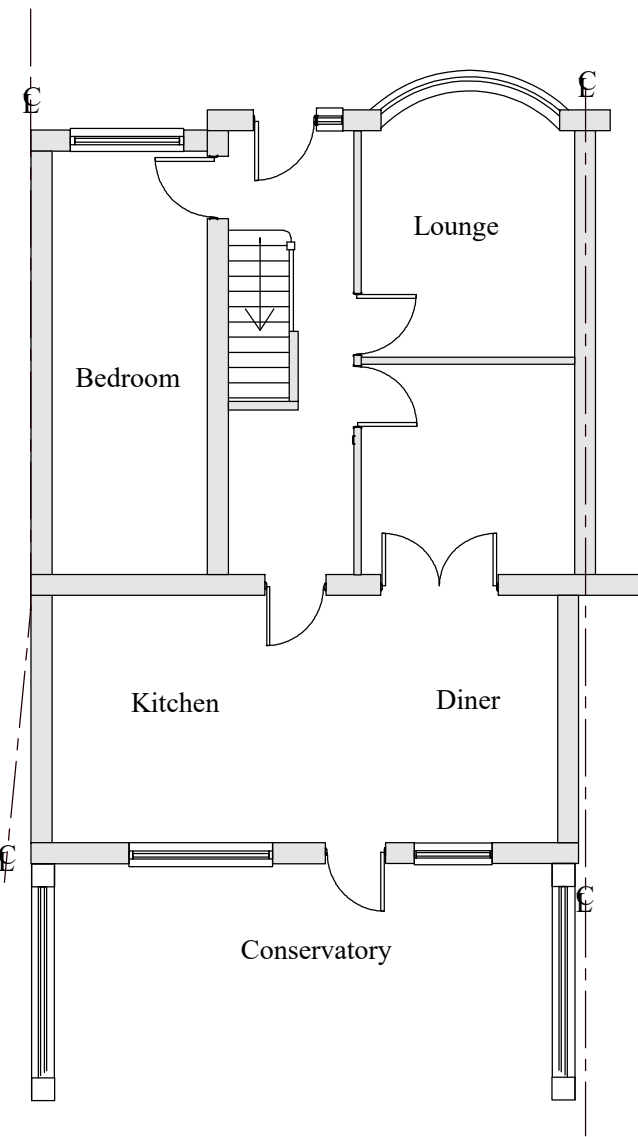


EXISTING GF PLAN

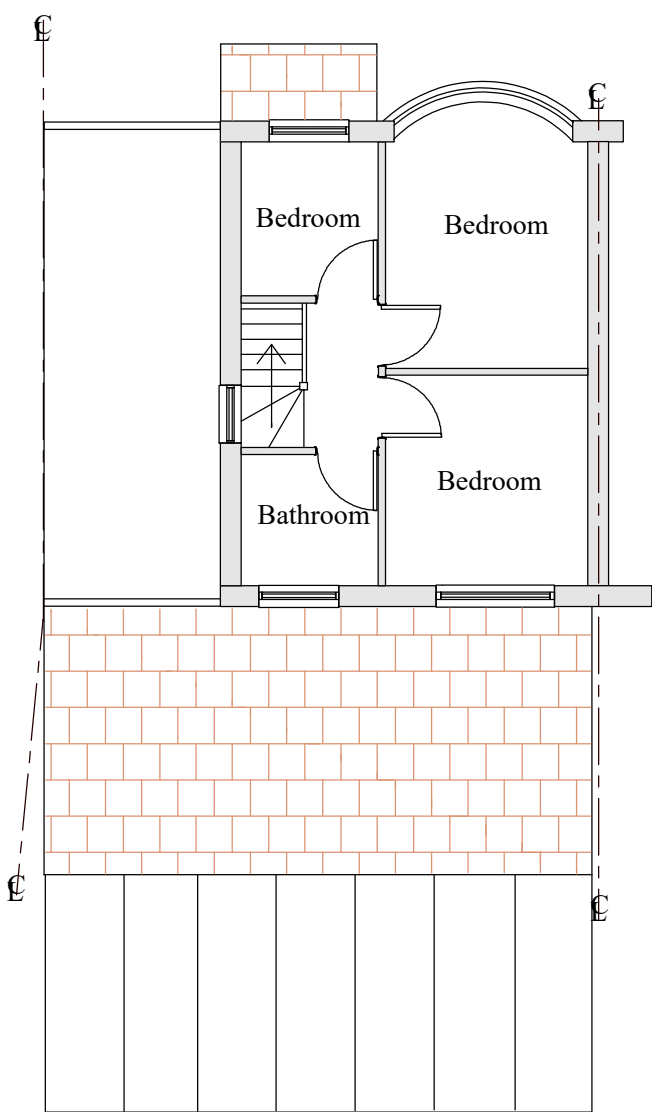

EXISTING FF PLAN

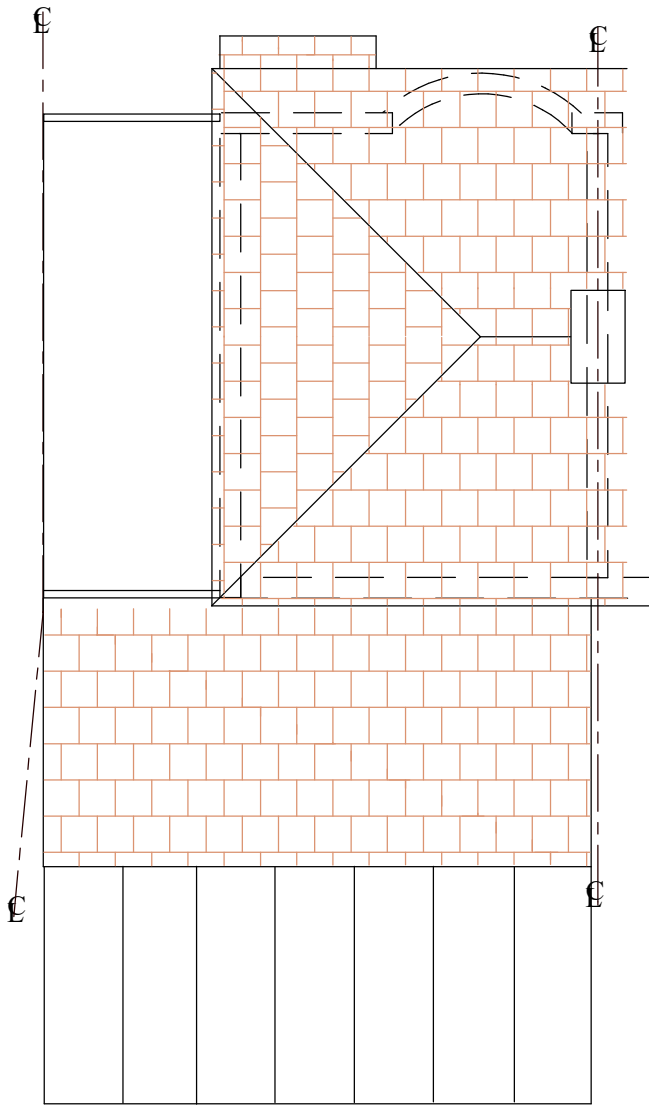

EXISTING ROOF PLAN

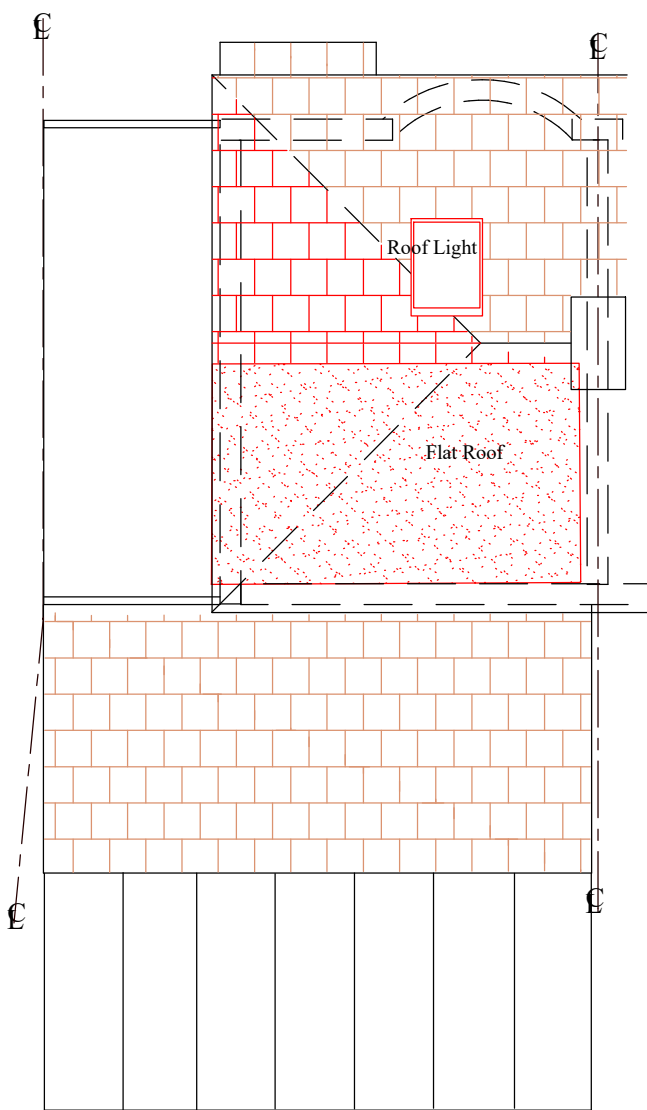

PROPOSED ROOF PLAN

Notes;

- 1 This drawing is a copy right of Line Design Ltd
- 2 All dimensions must be checked before commencement of any works and inform the client of any discrepancies, before start of any works
- 3 Do Not scale of the drawing
- 4 This drawing may not be copied without prior approval from Line Design Limited
- 5 All building works to comply with Building regulations
- 6 These drawings are prepared taking pre-construction design as to CDM 2015 regulations. The client is required to comply with pre-construction and construction phase of the CDM 2015 regulaions
- 7 Contractor to check all specifications and drawings prior to commencement of works and infor the client of any discrepancies.
- 8 Refer to structural, mechanical, electrical specifications and clients instructions.
- 9 Party Wall Act, would apply and the client to make arrangement with neighbouring properties before commencement of works.
- 10 The builder will be fully responsible for the building works, to make all relevant building regulations application, liason with building inspector and provide all relevant certificates on completion.

Revision Description Date

Project: 34 Wyre Grove, Hayes UB3 4PJ

Project Title;
Loft Extension with Gable end Wall and Rear Dormer

Drawing No; PD3401 Revision;

Date; July 2022 Drawn by; AS

Scale; 1/100 @A2 Chkd by; MK

Line Design Ltd

85 Great Portland Street
First Floor, London,
W1W 7LT

Tel: 07904 579357,
email: linedesign20@gmail.com

Scale 1/100 0m 2m 4m 6m 8m 10m