



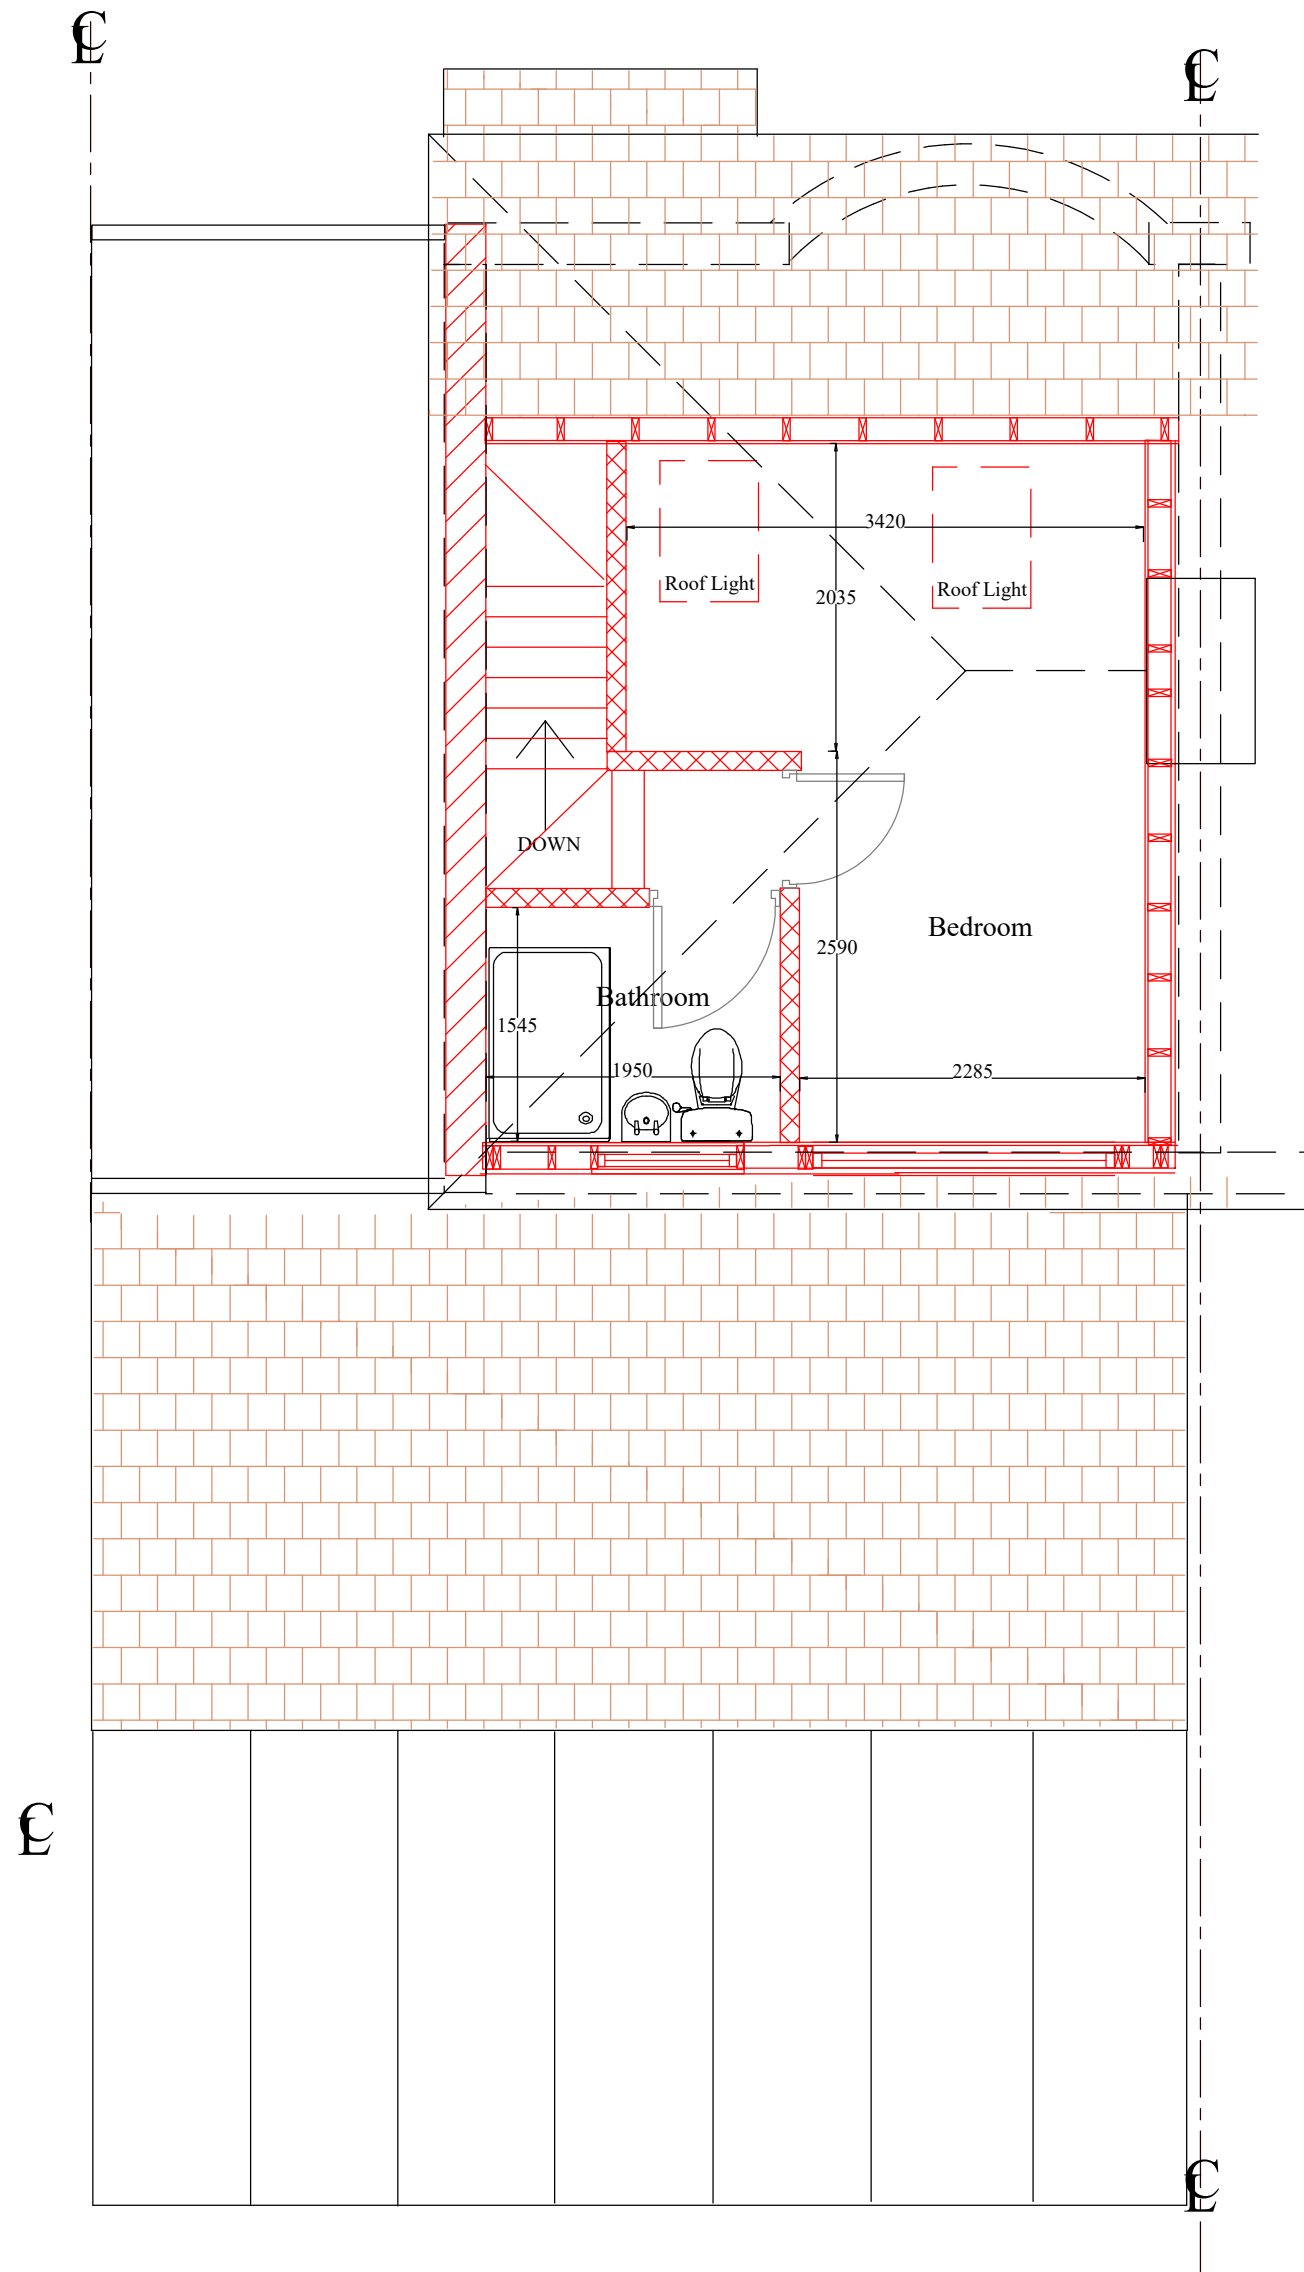


PROPOSED LOFT FLOOR PLAN



PROPOSED REAR ELEVATION

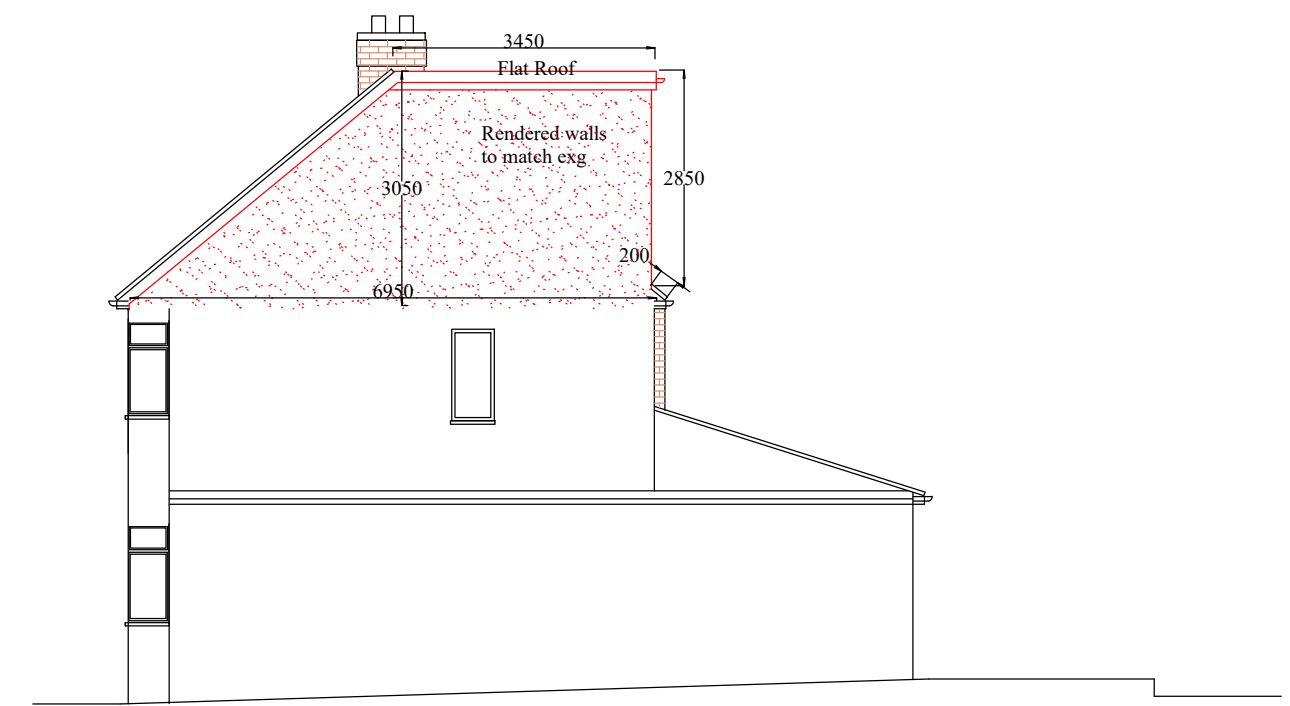


PROPOSED SIDE ELEVATION

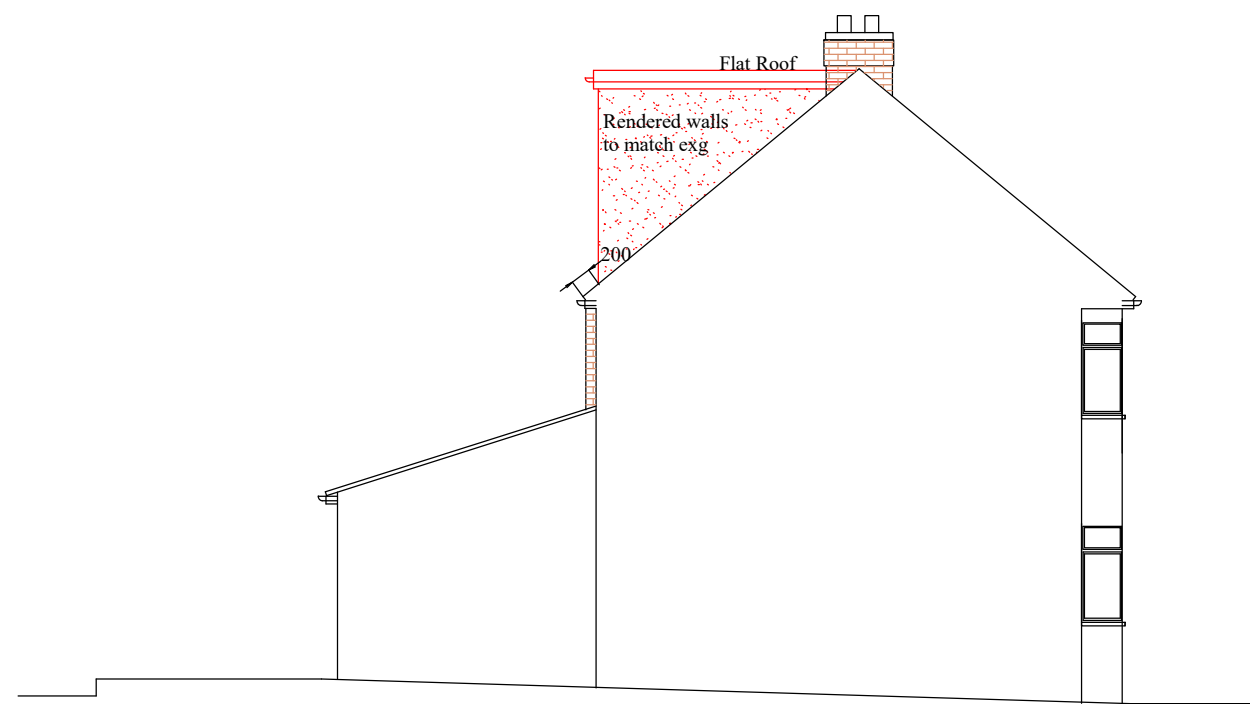


PROPOSED SIDE ELEVATION



PROPOSED FRONT ELEVATION

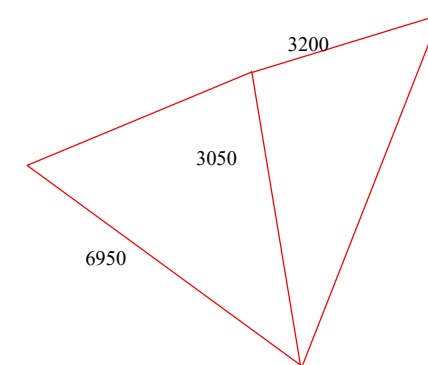

VOLUME
 $(6.95 \times 3.2 \times 3.05) / 6 = 11.3 \text{ m}^3$

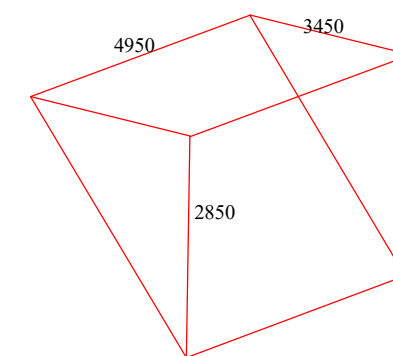

VOLUME
 $(4.95 \times 3.45 \times 2.85) / 2 = 24.3 \text{ m}^3$

TOTAL VOLUME
 $11.3 + 24.3 = 35.6 \text{ m}^3$

Notes; 1 Refer Drawing No P301 for Notes		
Revision	Description	Date
Project; 34 Wyre Grove, Hayes UB3 4PJ		
Project Title; Loft Extension with Gable end Wall and Rear Dormer		
Drawing No;	PD3402	Revision;
Date;	July 2022	Drawn by; AS
Scale;	1/50,100 @A2	Chkd by; MK
Line Design Ltd 85 Great Portland Street First Floor, London, W1W 7LT		
Tel: 07904 579357, email: linedesign20@gmail.com		

Scale 1/50

0m 1m 2m 3m 4m 5m

Scale 1/100

0m 2m 4m 6m 8m 10m