



AS APPROVED PERMITTED DEVELOPMENT PLANS AND ELEVATIONS

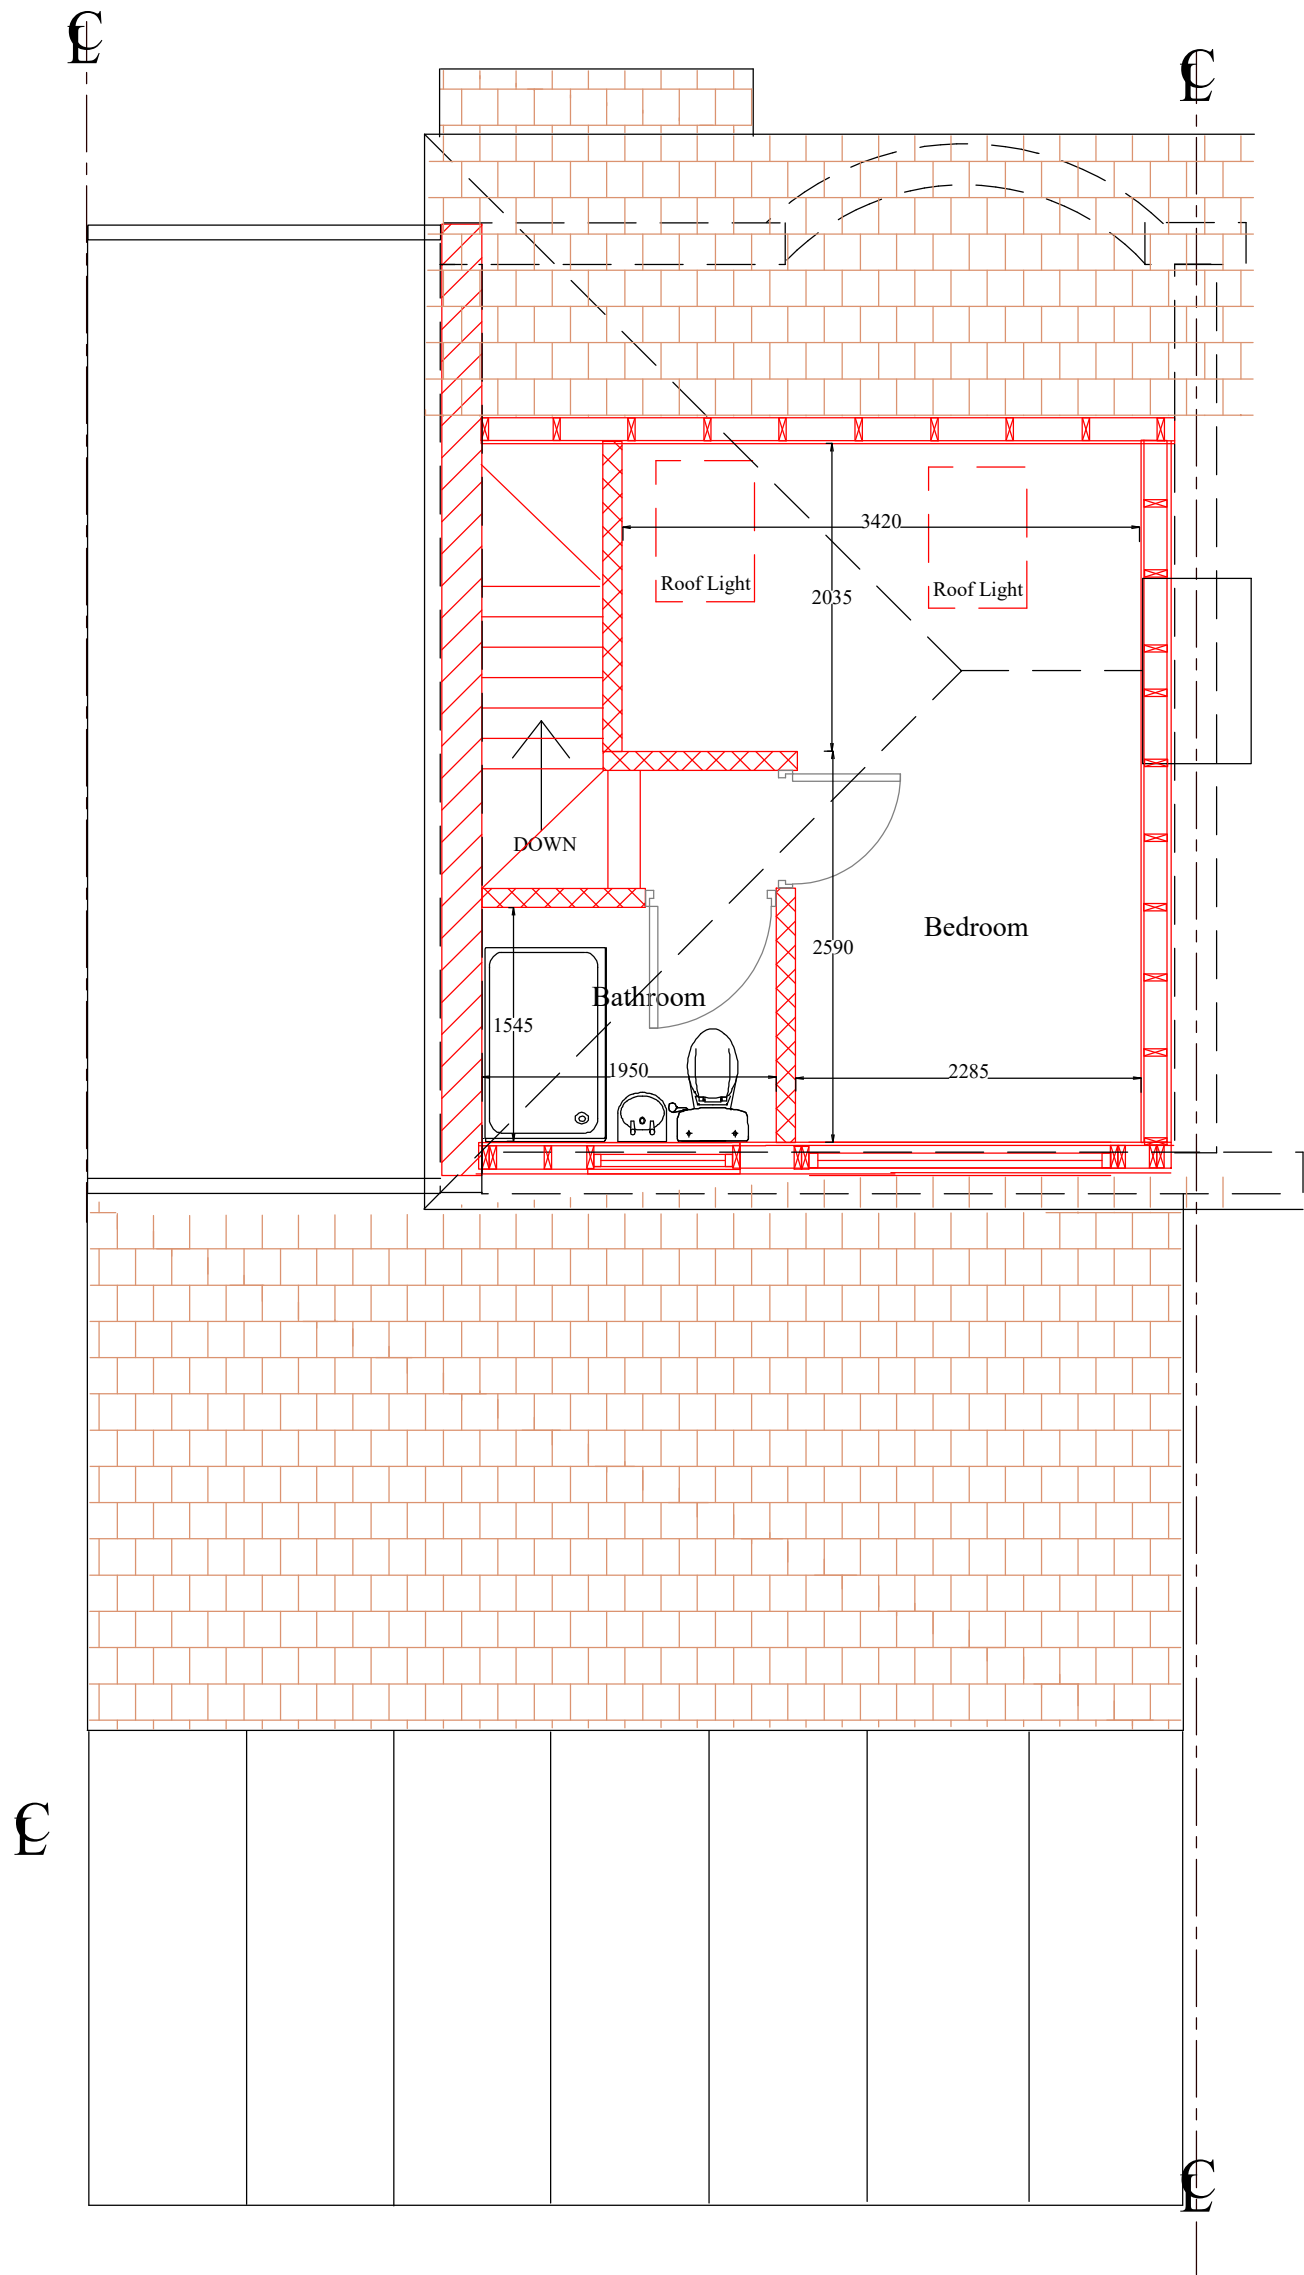


PROPOSED LOFT FLOOR PLAN



PROPOSED REAR ELEVATION

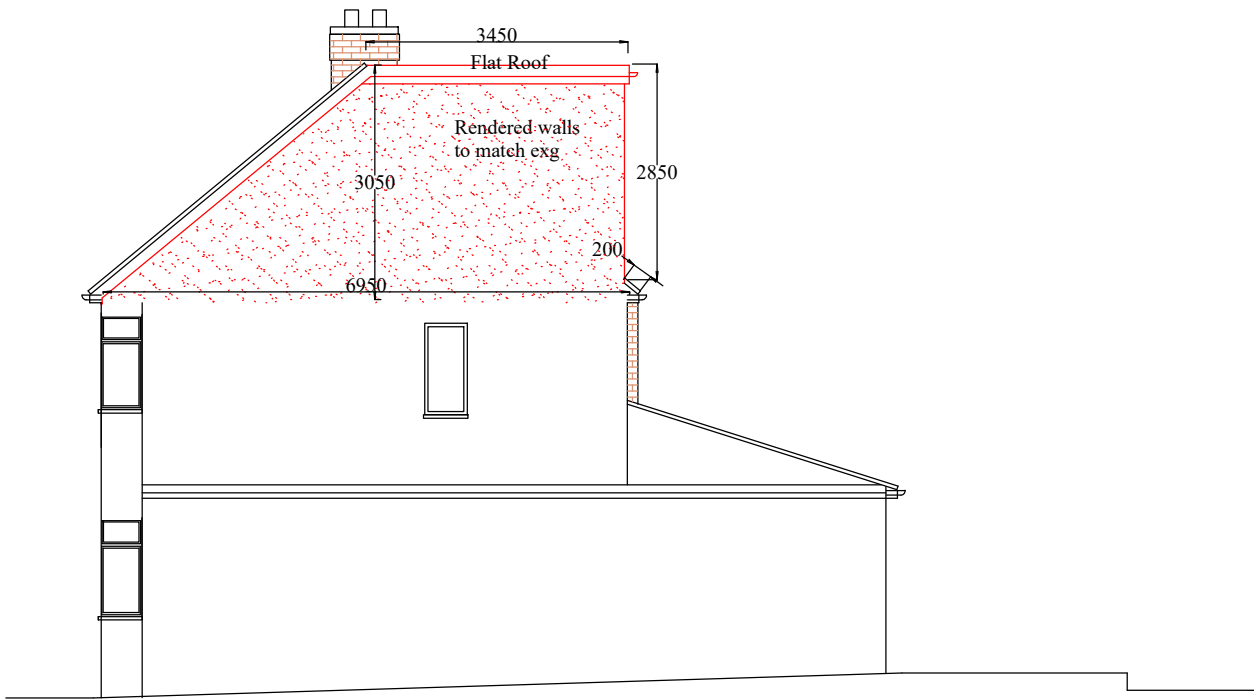


PROPOSED SIDE ELEVATION

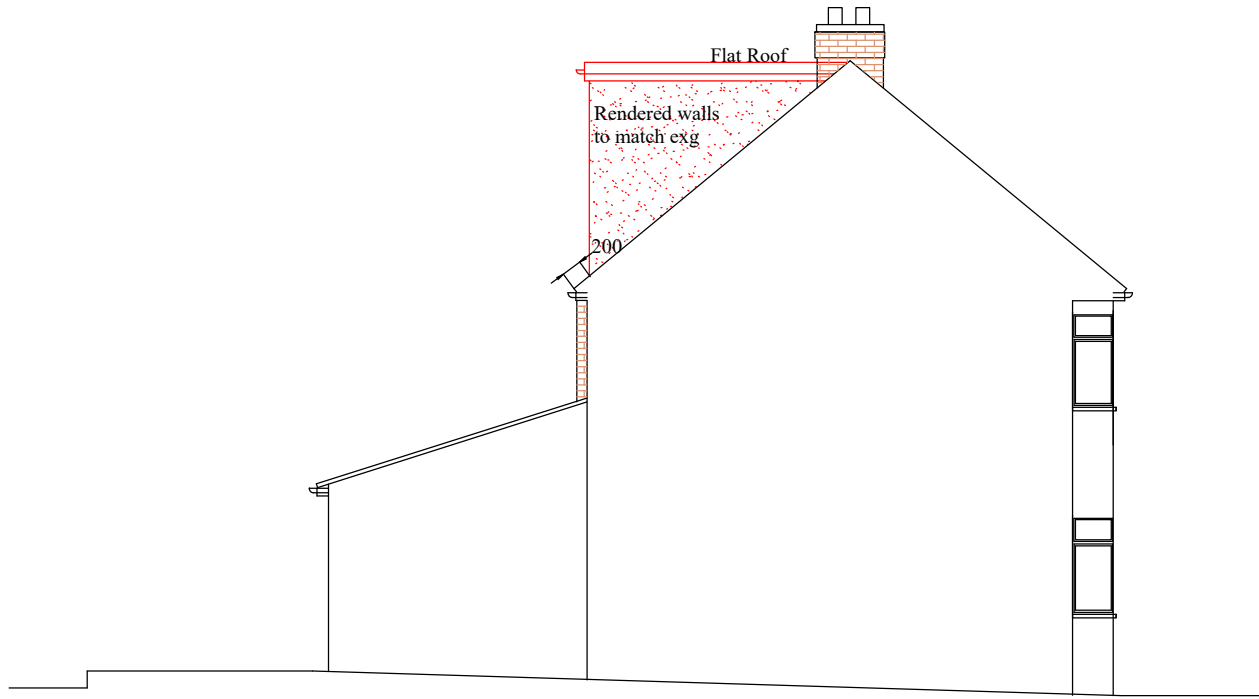


PROPOSED SIDE ELEVATION



PROPOSED FRONT ELEVATION

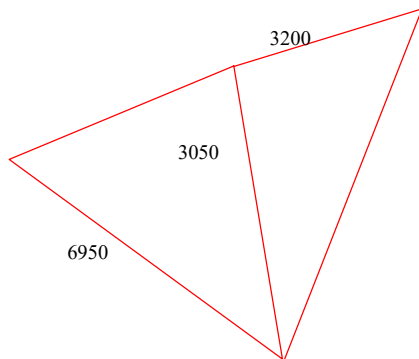

VOLUME
 $(6.95 \times 3.2 \times 3.05) / 6 = 11.3 \text{ m}^3$

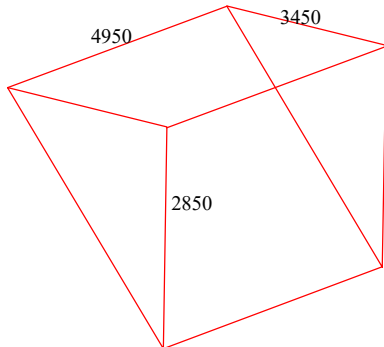

VOLUME
 $(4.95 \times 3.45 \times 2.85) / 2 = 24.3 \text{ m}^3$

TOTAL VOLUME
 $11.3 + 24.3 = 35.6 \text{ m}^3$

Notes;
1 Refer Drawing No P301 for Notes

Revision	Description	Date

Project; 34 Wyre Grove, Hayes UB3 4PJ

Project Title;
Double Storey Side and Part Rear Extension

Drawing No; P3402	Revision;
Date; July 2022	Drawn by; AS
Scale; 1/50,100 @A2	Chkd by; MK

LineDesign Ltd
85 Great Portland Street
First Floor, London, W1W 7LT
Tel: 07904 579357
email: linedesign20@gmail.com