



# AS PROPOSED PLANS AND ELEVATIONS

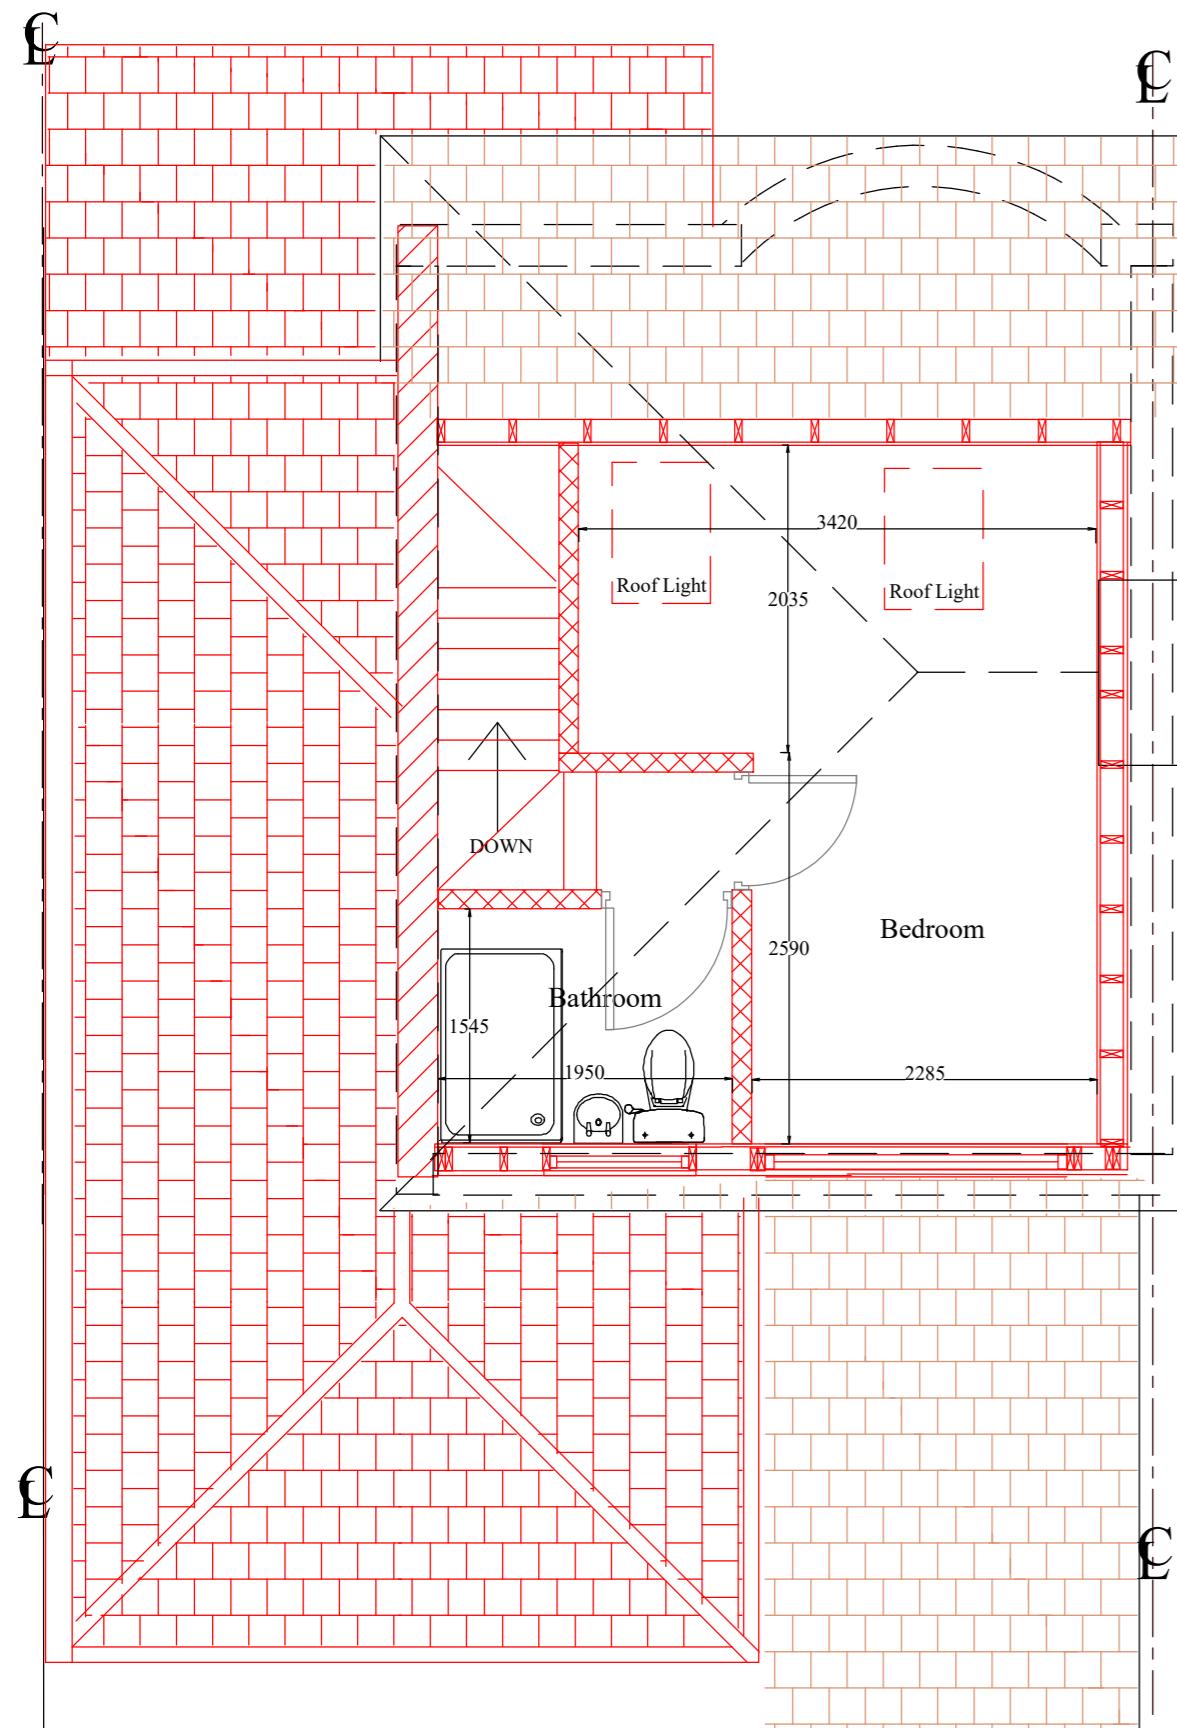


PROPOSED LOFT FLOOR PLAN



PROPOSED REAR ELEVATION

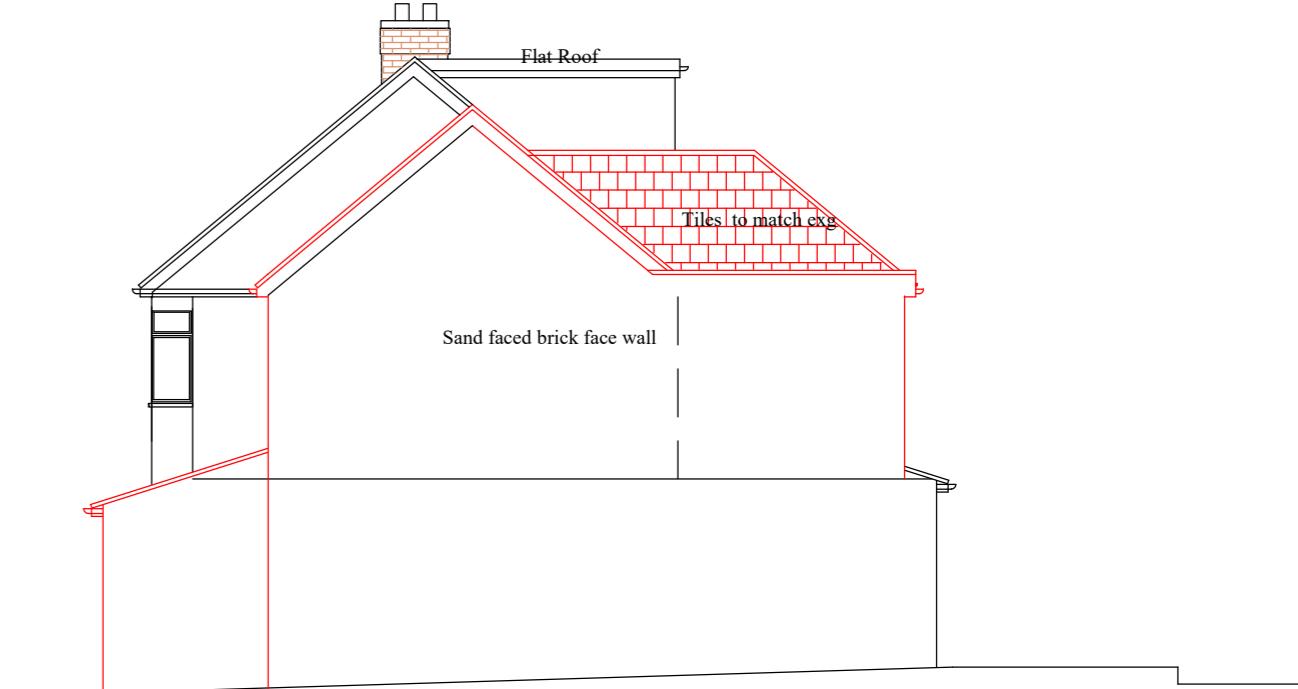

PROPOSED SIDE ELEVATION

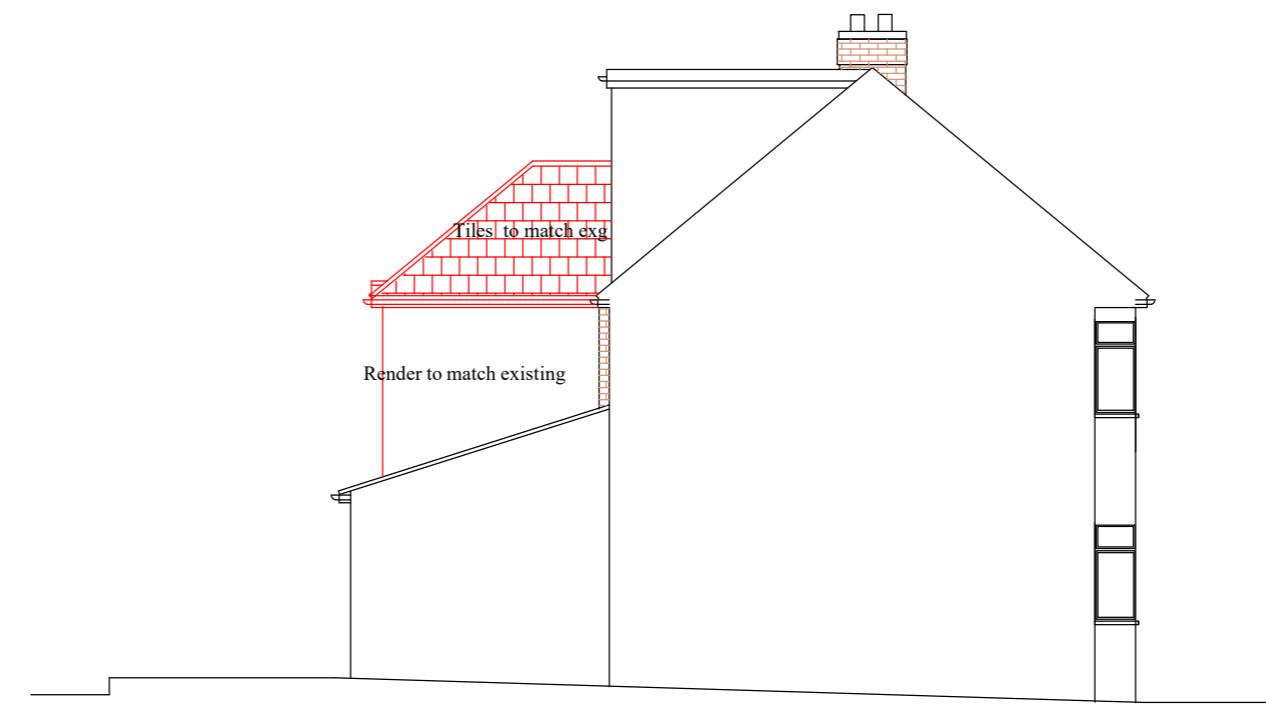

PROPOSED SIDE ELEVATION



PROPOSED FRONT ELEVATION

Notes:		
1 Refer Drawing No P301 for Notes		
Revision	Description	Date
Project:	34 Wyre Grove, Hayes UB3 4PJ	
Project Title:	Double Storey Side and Part Rear Extension	
Drawing No:	P3404	Revision:
Date:	July 2022	Drawn by:
Scale:	1/50,100 @A2	Chkd by:
Line Design Ltd		
55 Great Portland Street First Floor, London, W1W 7LT		
Tel: 07904 579357, email: linedesign20@gmail.com		