


Note: This Drawing is for planning purpose and should not be used for construction.
All dimensions should be confirmed on site and any deviation should be reported back to designer.

BR Brick Work




Existing Front Elevation

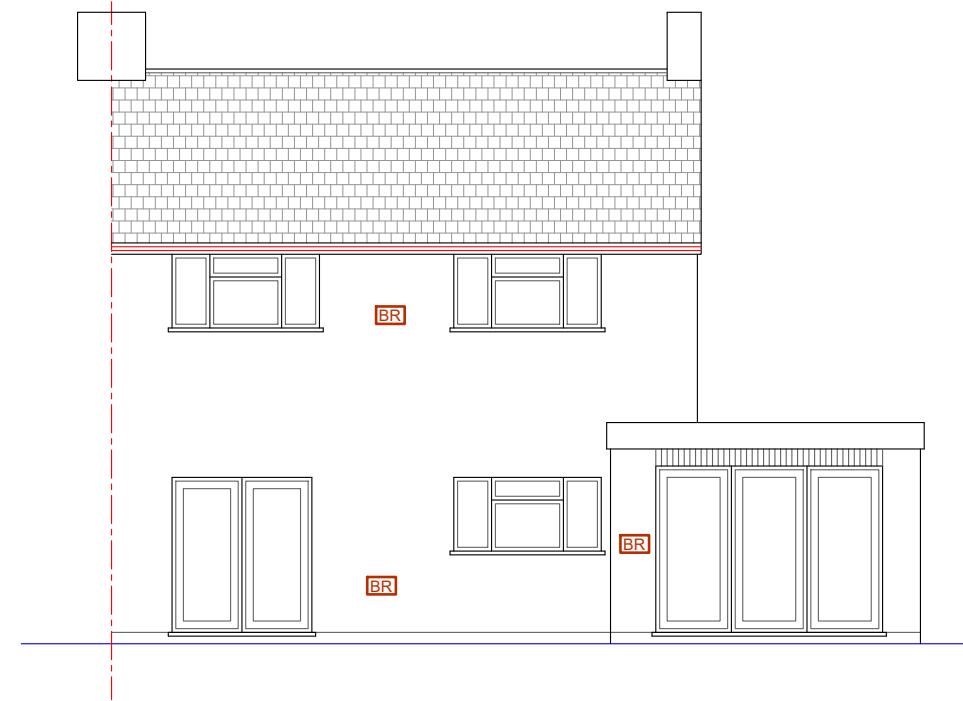

Existing Rear Elevation



Existing Side Elevation (LHS)

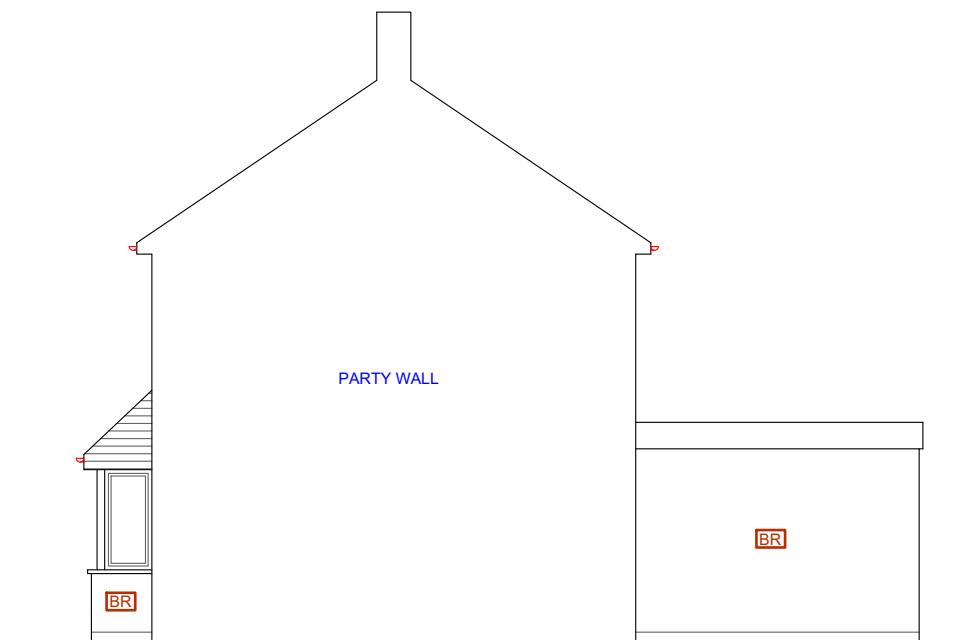

Existing Side Elevation (RHS)

Proposed Development: Single Storey Rear Extension	Site Address: 58 Blackthorn Avenue West Drayton UB7 9EX	Revisions: <table border="1"><tr><th>Rev</th><th>Date</th><th>Description</th></tr><tr><td>A</td><td>06/10/2024</td><td></td></tr><tr><td></td><td></td><td></td></tr><tr><td></td><td></td><td></td></tr><tr><td></td><td></td><td></td></tr><tr><td></td><td></td><td></td></tr></table>	Rev	Date	Description	A	06/10/2024														Drawing Description: Existing Elevations Drawing No: ART/2024/RE58BA/EE	Scale: 1:100 Paper Size: A3 Sheet No: 3 of 6 	ART CONSULTANTS (UK) LTD 113 LONG LANE STANWELL TW19 7AL M:07960071377 E: ARTCONSULTANTSUK@GMAIL.COM
Rev	Date	Description																					
A	06/10/2024																						