


VISUAL SCALE 1:50 @ A3



VISUAL SCALE 1:100 @ A3

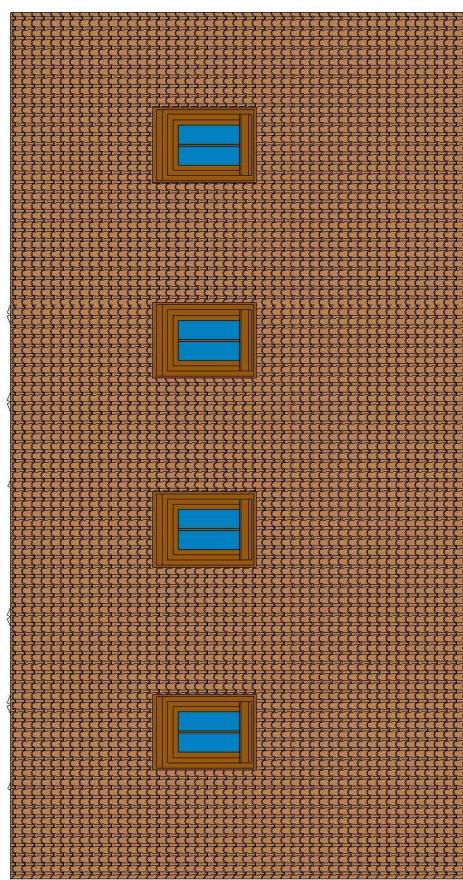


2 Proposed Roof
1:100


1 Proposed Outbuilding Floor Plan
1:50

GENERAL NOTES:

1. DO NOT SCALE FROM THE DRAWINGS
2. ALL DIMENSIONS ARE IN MILLIMETER.
3. VERIFY ALL DIMENSIONS AND CONDITIONS BEFORE BUILDING OR STARTING CONSTRUCTION.
4. NOTIFY THE DESIGNER IMMEDIATELY OF ANY DISCREPANCY OR VARIATION.
5. ALL WORK TO COMPLY WITH CURRENT BUILDING REGULATIONS AND CODES OF PRACTICE.

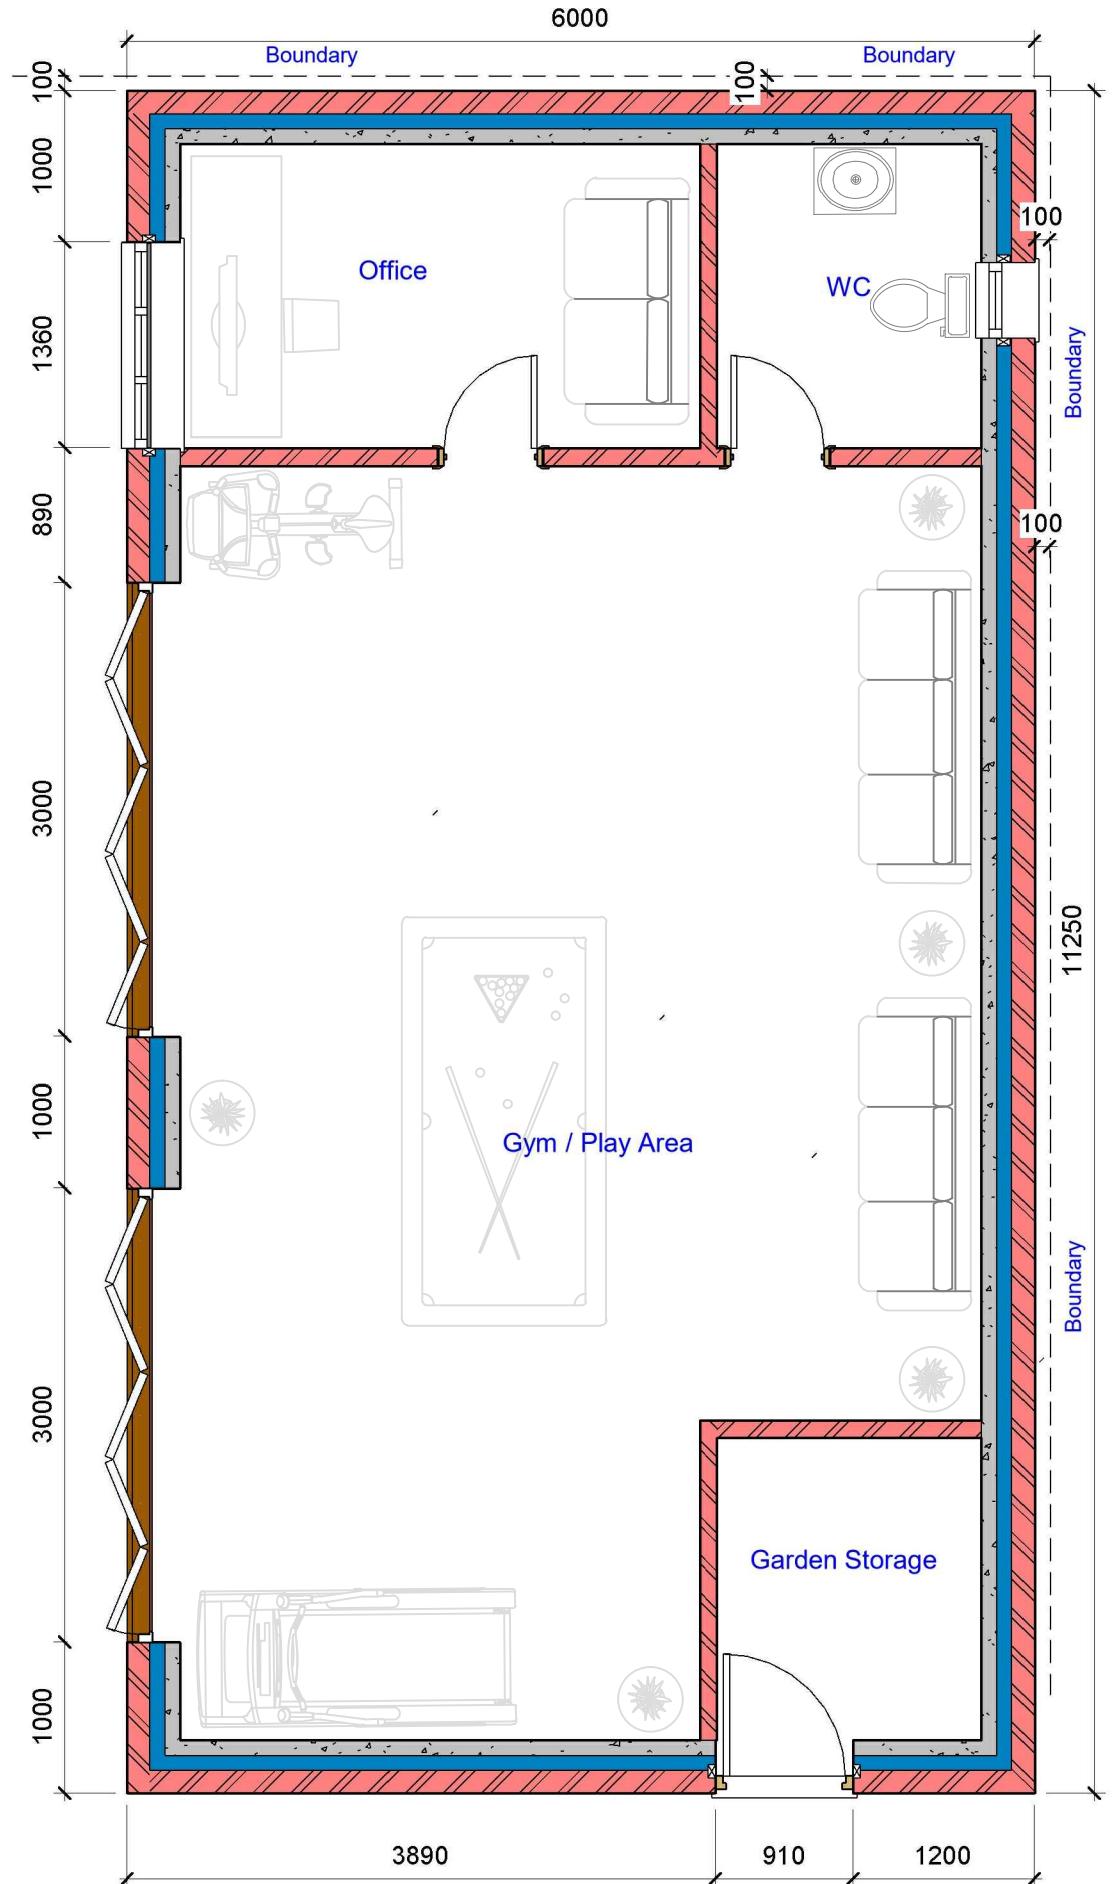

PROJECT	CLIENT																		
58 Blackthorn Ave West Drayton UB7 9EX	Ms B K Malhi																		
SHEET	<table border="1"> <thead> <tr> <th>Date</th><th>Project number</th><th>Scale (@ A3)</th></tr> </thead> <tbody> <tr> <td>Issue Date</td><td>Project Number</td><td></td></tr> <tr> <td>Drawn by</td><td>DRWAING NUMBER</td><td></td></tr> <tr> <td>Author</td><td>A101</td><td></td></tr> <tr> <td>Checked by</td><td></td><td></td></tr> <tr> <td>Checker</td><td></td><td></td></tr> </tbody> </table>	Date	Project number	Scale (@ A3)	Issue Date	Project Number		Drawn by	DRWAING NUMBER		Author	A101		Checked by			Checker		
Date	Project number	Scale (@ A3)																	
Issue Date	Project Number																		
Drawn by	DRWAING NUMBER																		
Author	A101																		
Checked by																			
Checker																			
Proposed Floor Plans	REV																		

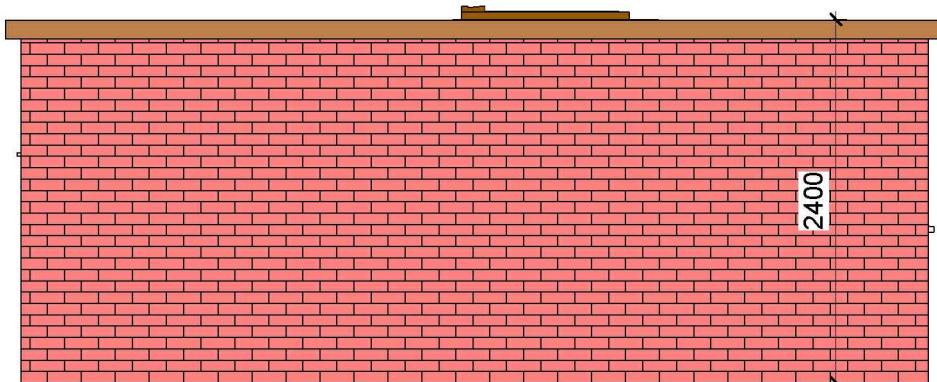


1 Proposed Side 02 Elevation
1:50




3 Proposed Front Elevation
1:50



VISUAL SCALE 1:50 @ A3

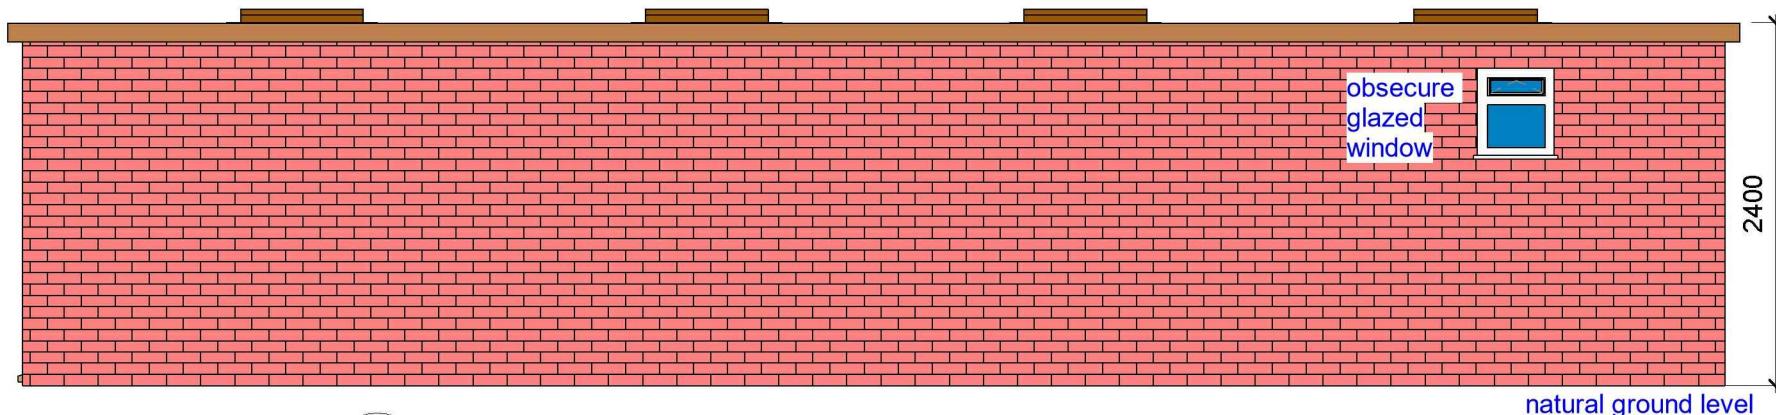


4 Proposed Rear Elevation
1:50

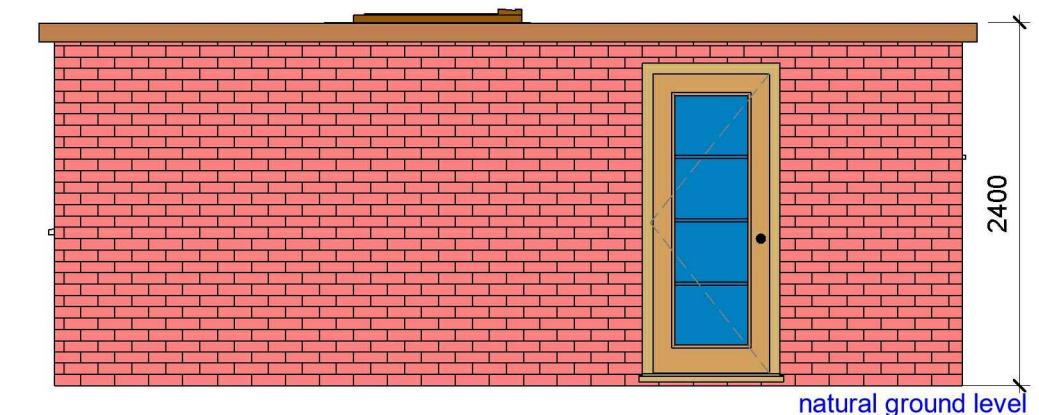


2 Proposed Side 01 Elevation
1:50

GENERAL NOTES:

- DO NOT SCALE FROM THE DRAWINGS
- ALL DIMENSIONS ARE IN MILLIMETER.
- VERIFY ALL DIMENSIONS AND CONDITIONS BEFORE BUILDING OR STARTING CONSTRUCTION.
- NOTIFY THE DESIGNER IMMEDIATELY OF ANY DISCREPANCY OR VARIATION.
- ALL WORK TO COMPLY WITH CURRENT BUILDING REGULATIONS AND CODES OF PRACTICE.

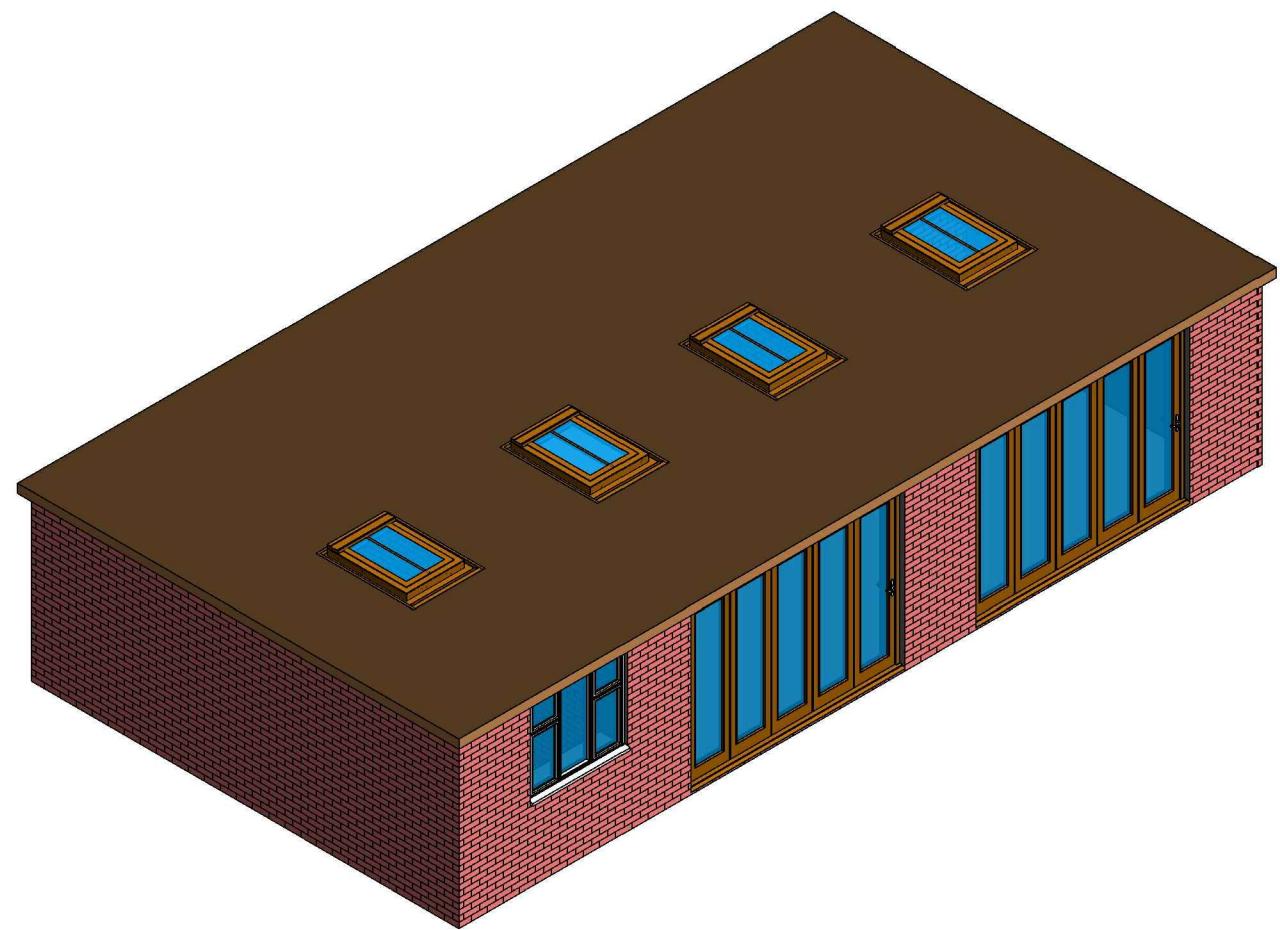

1 3D View 01 Proposed

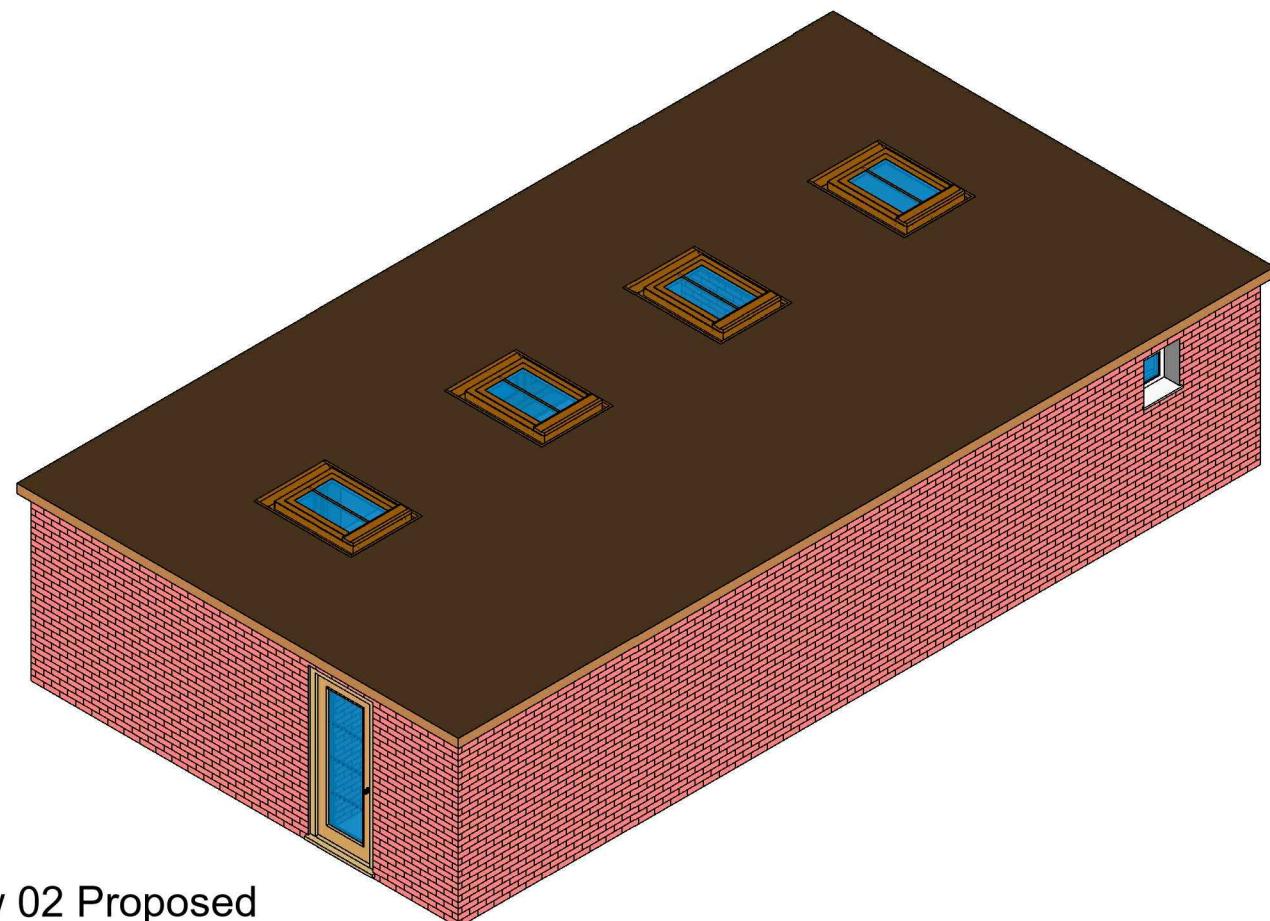

2 3D View 02 Proposed

GENERAL NOTES:

1. DO NOT SCALE FROM THE DRAWINGS
2. ALL DIMENSIONS ARE IN MILLIMETER.
3. VERIFY ALL DIMENSIONS AND CONDITIONS BEFORE BUILDING OR STARTING CONSTRUCTION.
4. NOTIFY THE DESIGNER IMMEDIATELY OF ANY DISCREPANCY OR VARIATION.
5. ALL WORK TO COMPLY WITH CURRENT BUILDING REGULATIONS AND CODES OF PRACTICE.