


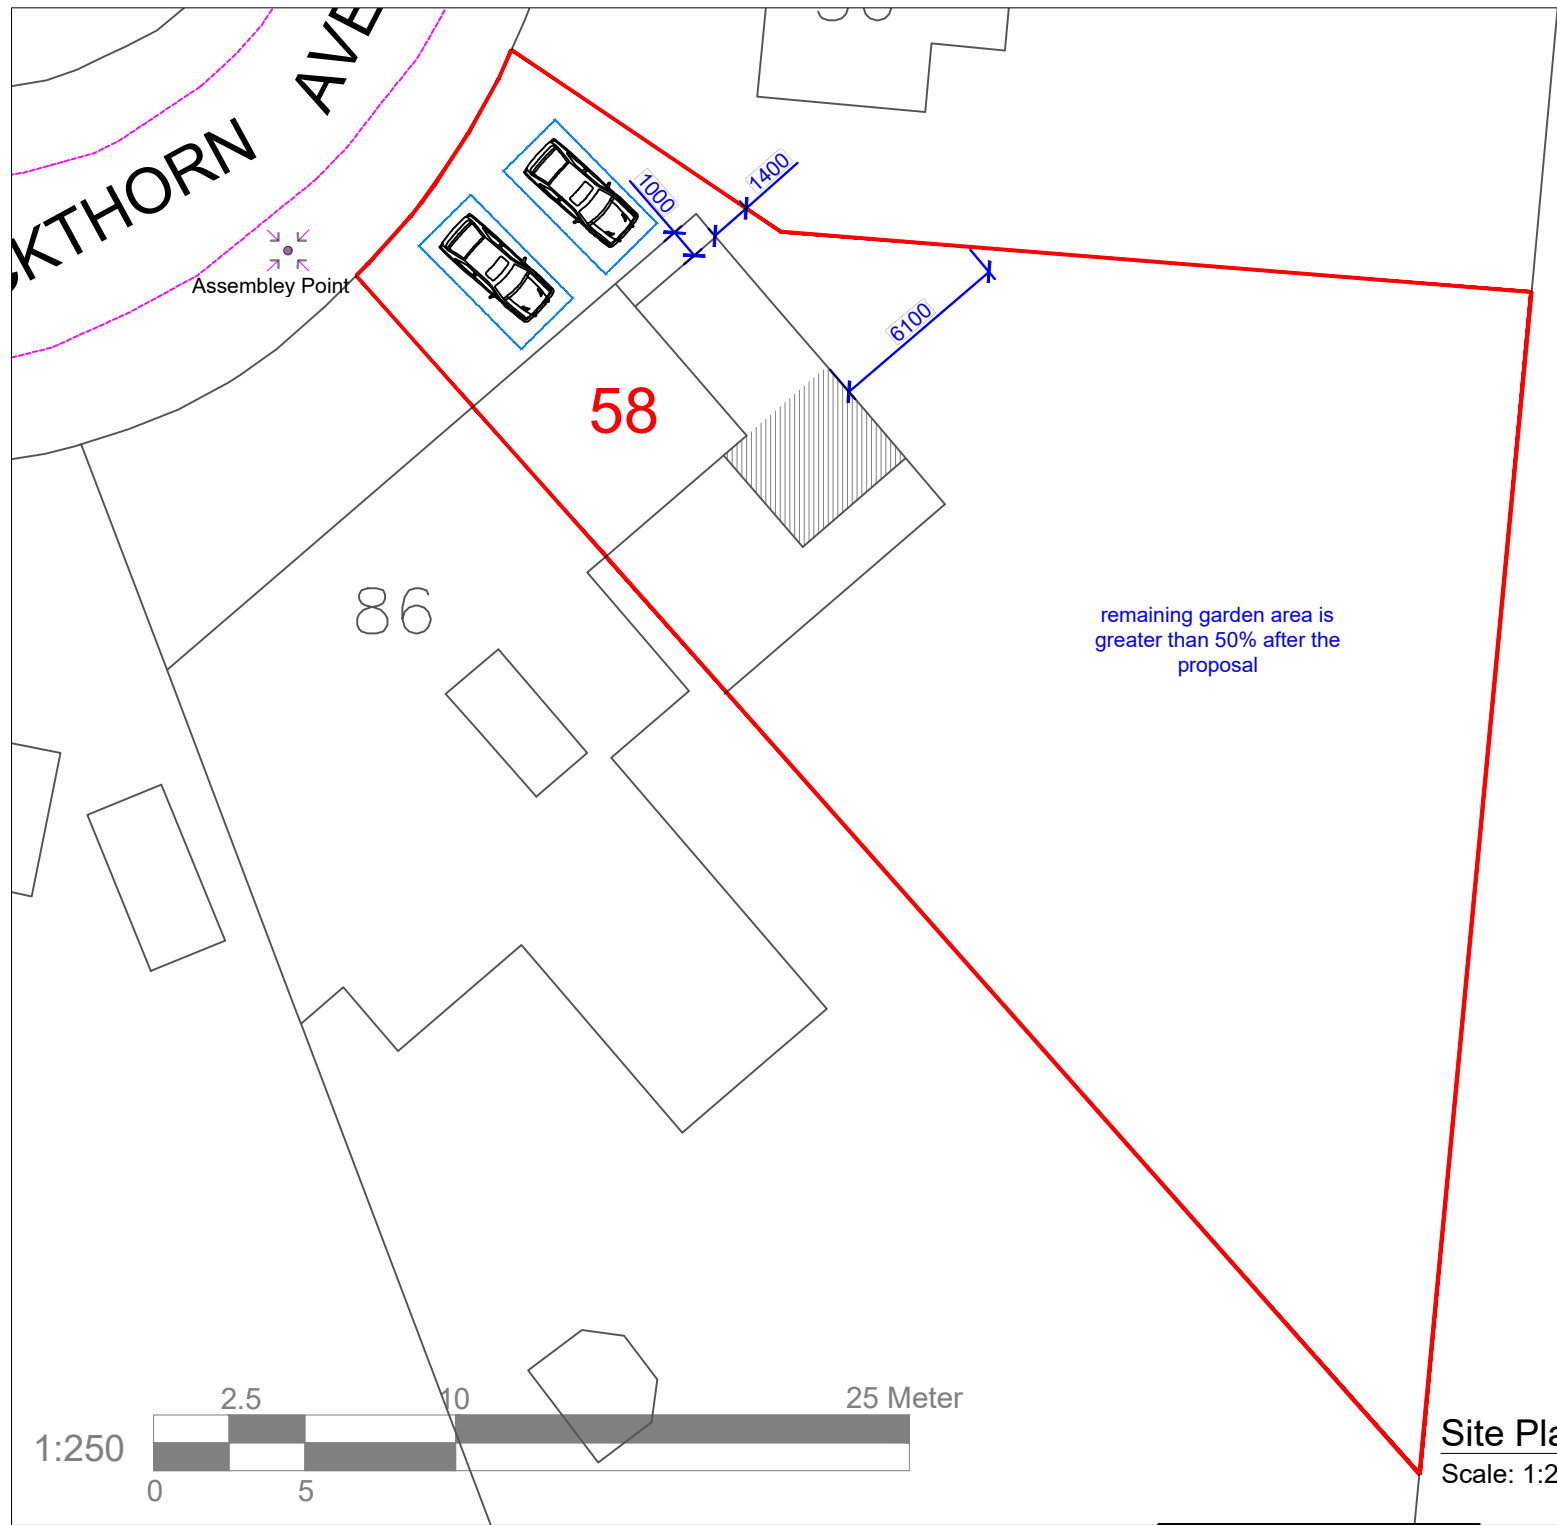

remaining garden area is
greater than 50% after the
proposal

Scale: 1:250@A4
Date: Oct 25
Drawing No.: BK-01-Site
Drawn By: RP

Site Address
58 Blackthorn Ave
West Drayton
UB7 9EX

Revision Date:
e:mail - nisarg@hotmail.com (M) +44 (0) 7951491310



Art @ Rooshika

Site Plan
Scale: 1:250