


Notes

All new work shown shaded or hatched

Demolition generally shown dotted

- C
- S
- W
- Cupboard
- Store
- Wardrobe

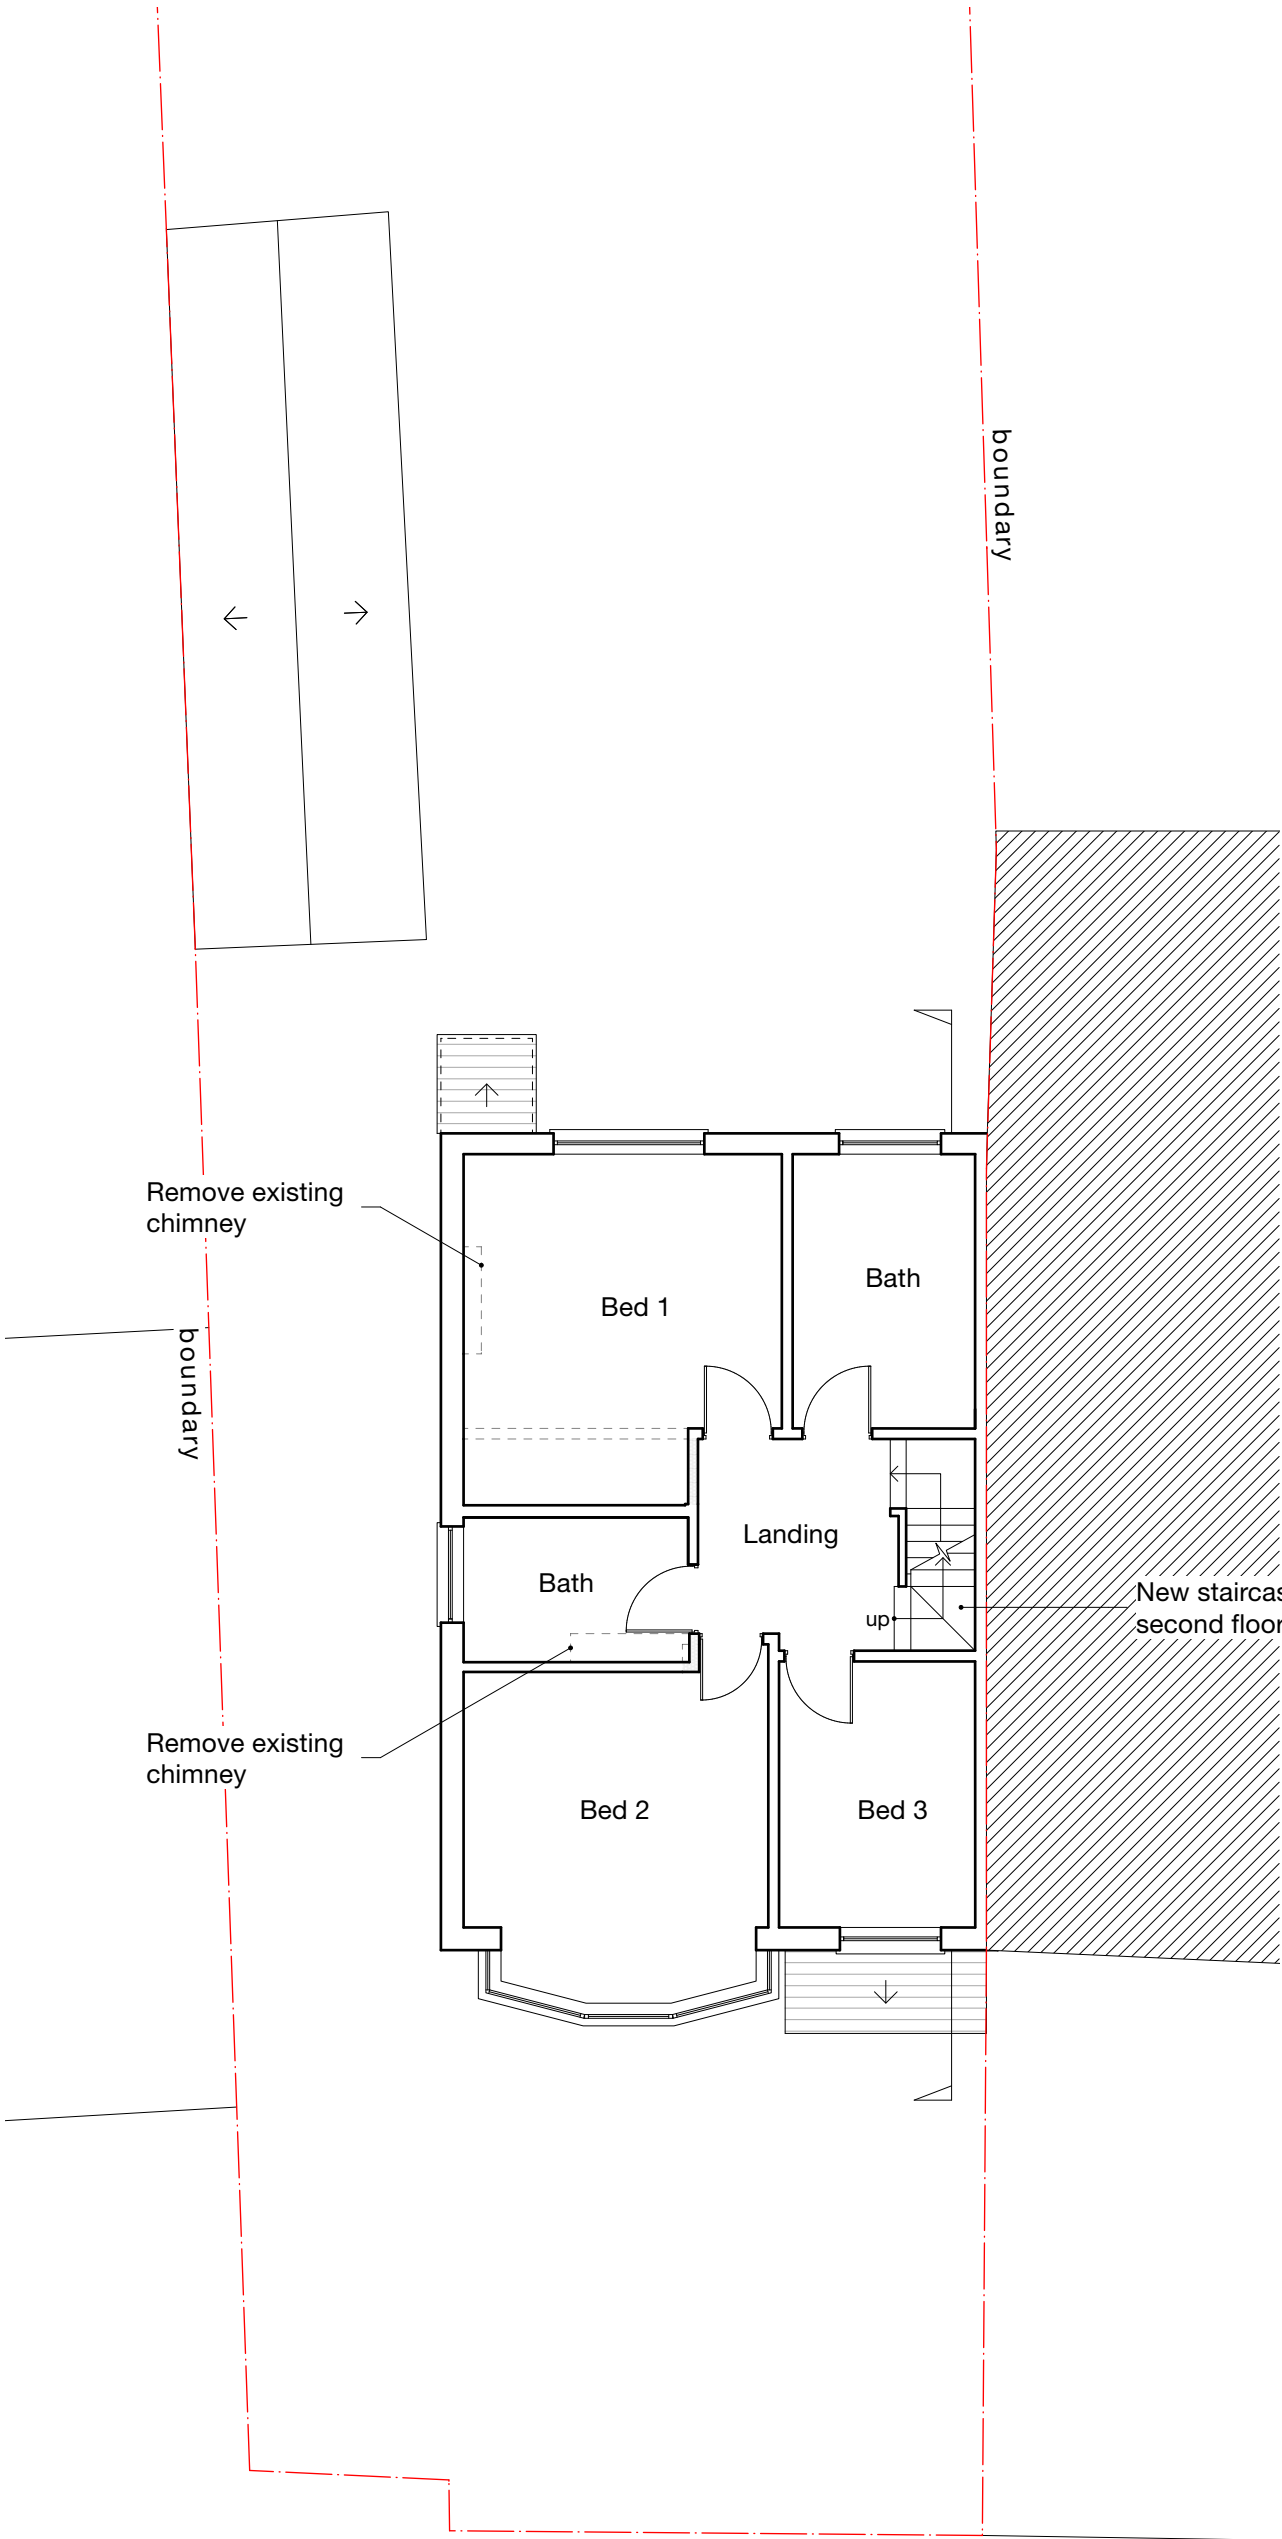

-	-	-	-
Revision notes			

PERMITTED DEVELOPMENT



www.masonwoodgroup.co.uk
gc@masonwoodgroup.co.uk
020 7118 5040

client
Mr J Sira

project
1 Fairdale Gardens, Hayes UB3 3JA

drawing
PROPOSED FIRST FLOOR PLAN

date
April 2023


work stage
3

scale
1:100 at A3

drawing no
D01

project no
2023.008

revision
-

 


Notes

All new work shown shaded or hatched

Demolition generally shown dotted

- C
- S
- W
- Cupboard
- Store
- Wardrobe

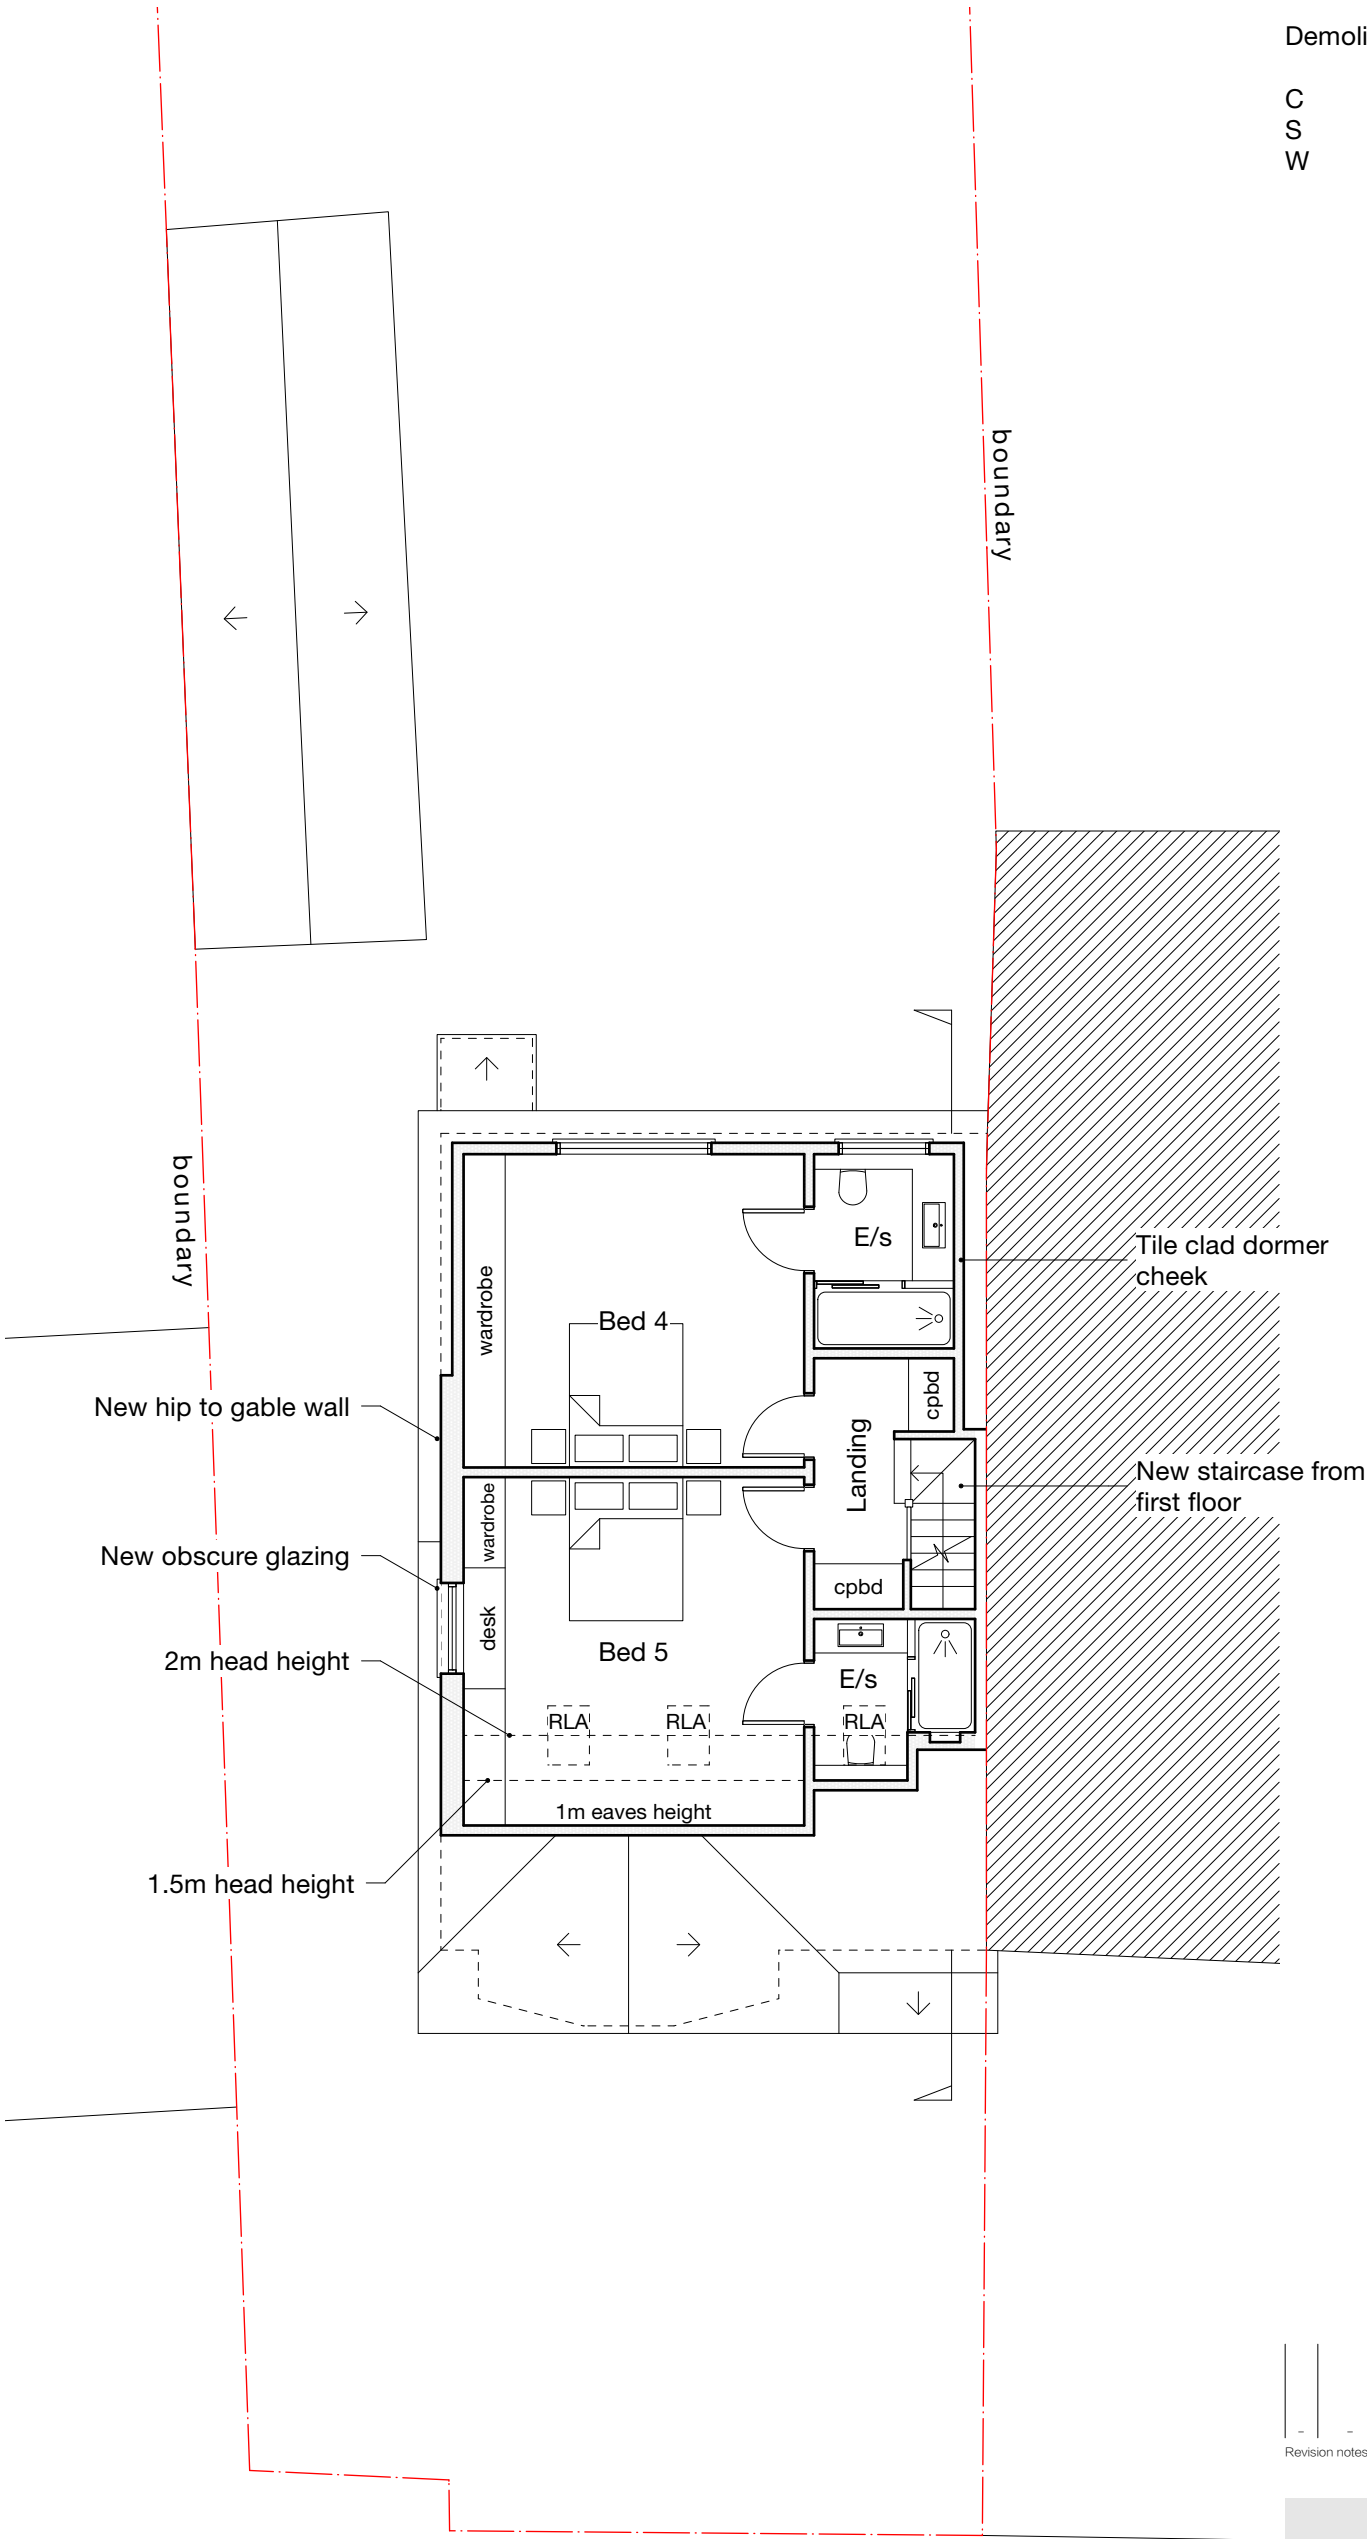

-	-	-	-	-
Revision notes				

PERMITTED DEVELOPMENT



www.masonwoodgroup.co.uk
gc@masonwoodgroup.co.uk
020 7118 5040

client
Mr J Sira

project
1 Fairdale Gardens, Hayes UB3 3JA

drawing
PROPOSED SECOND FLOOR PLAN

date
April 2023
work stage
3

scale
1:100 at A3
drawing no
D02


project no
2023.008
revision
-

Notes


All new work shown shaded or hatched

Demolition generally shown dotted

- C
- S
- W
- Cupboard
- Store
- Wardrobe

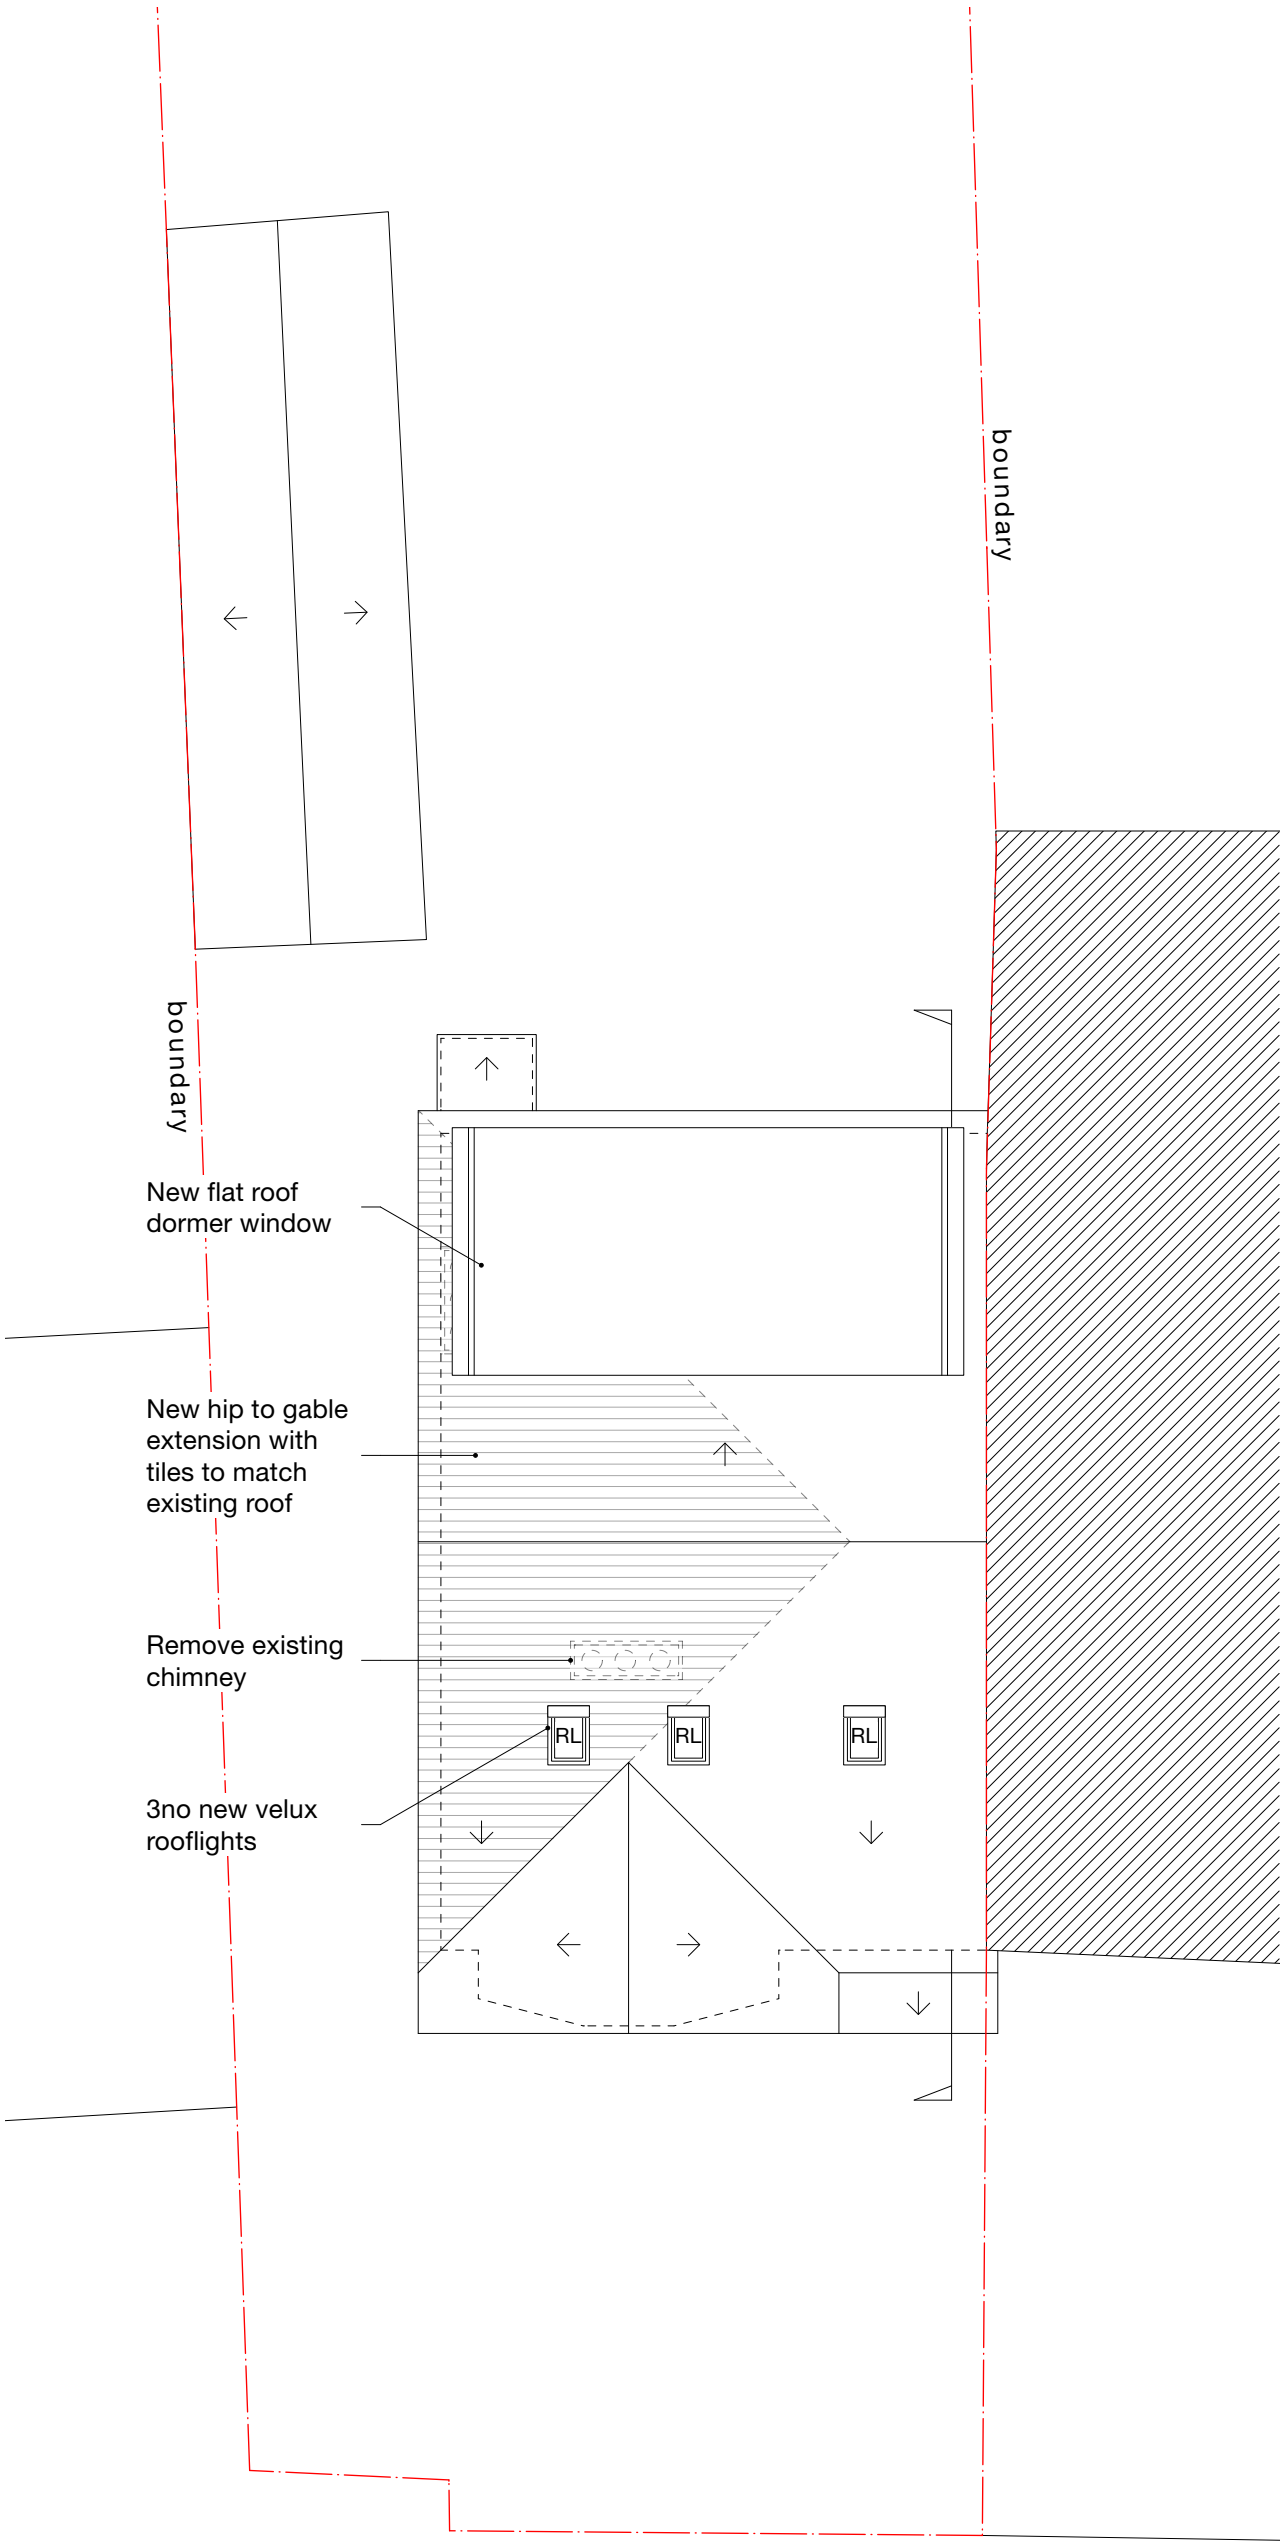

-	-	-	-	-
Revision notes				

 

www.masonwoodgroup.co.uk
gc@masonwoodgroup.co.uk
020 7118 5040

client
Mr J Sira

project
1 Fairdale Gardens, Hayes UB3 3JA

drawing
PROPOSED FIRST FLOOR PLAN

date
April 2023

work stage
3

scale
1:100 at A3

drawing no
D03

project no
2023.008


revision
-

PERMITTED DEVELOPMENT

Notes

All new work shown shaded or hatched

Demolition generally shown dotted

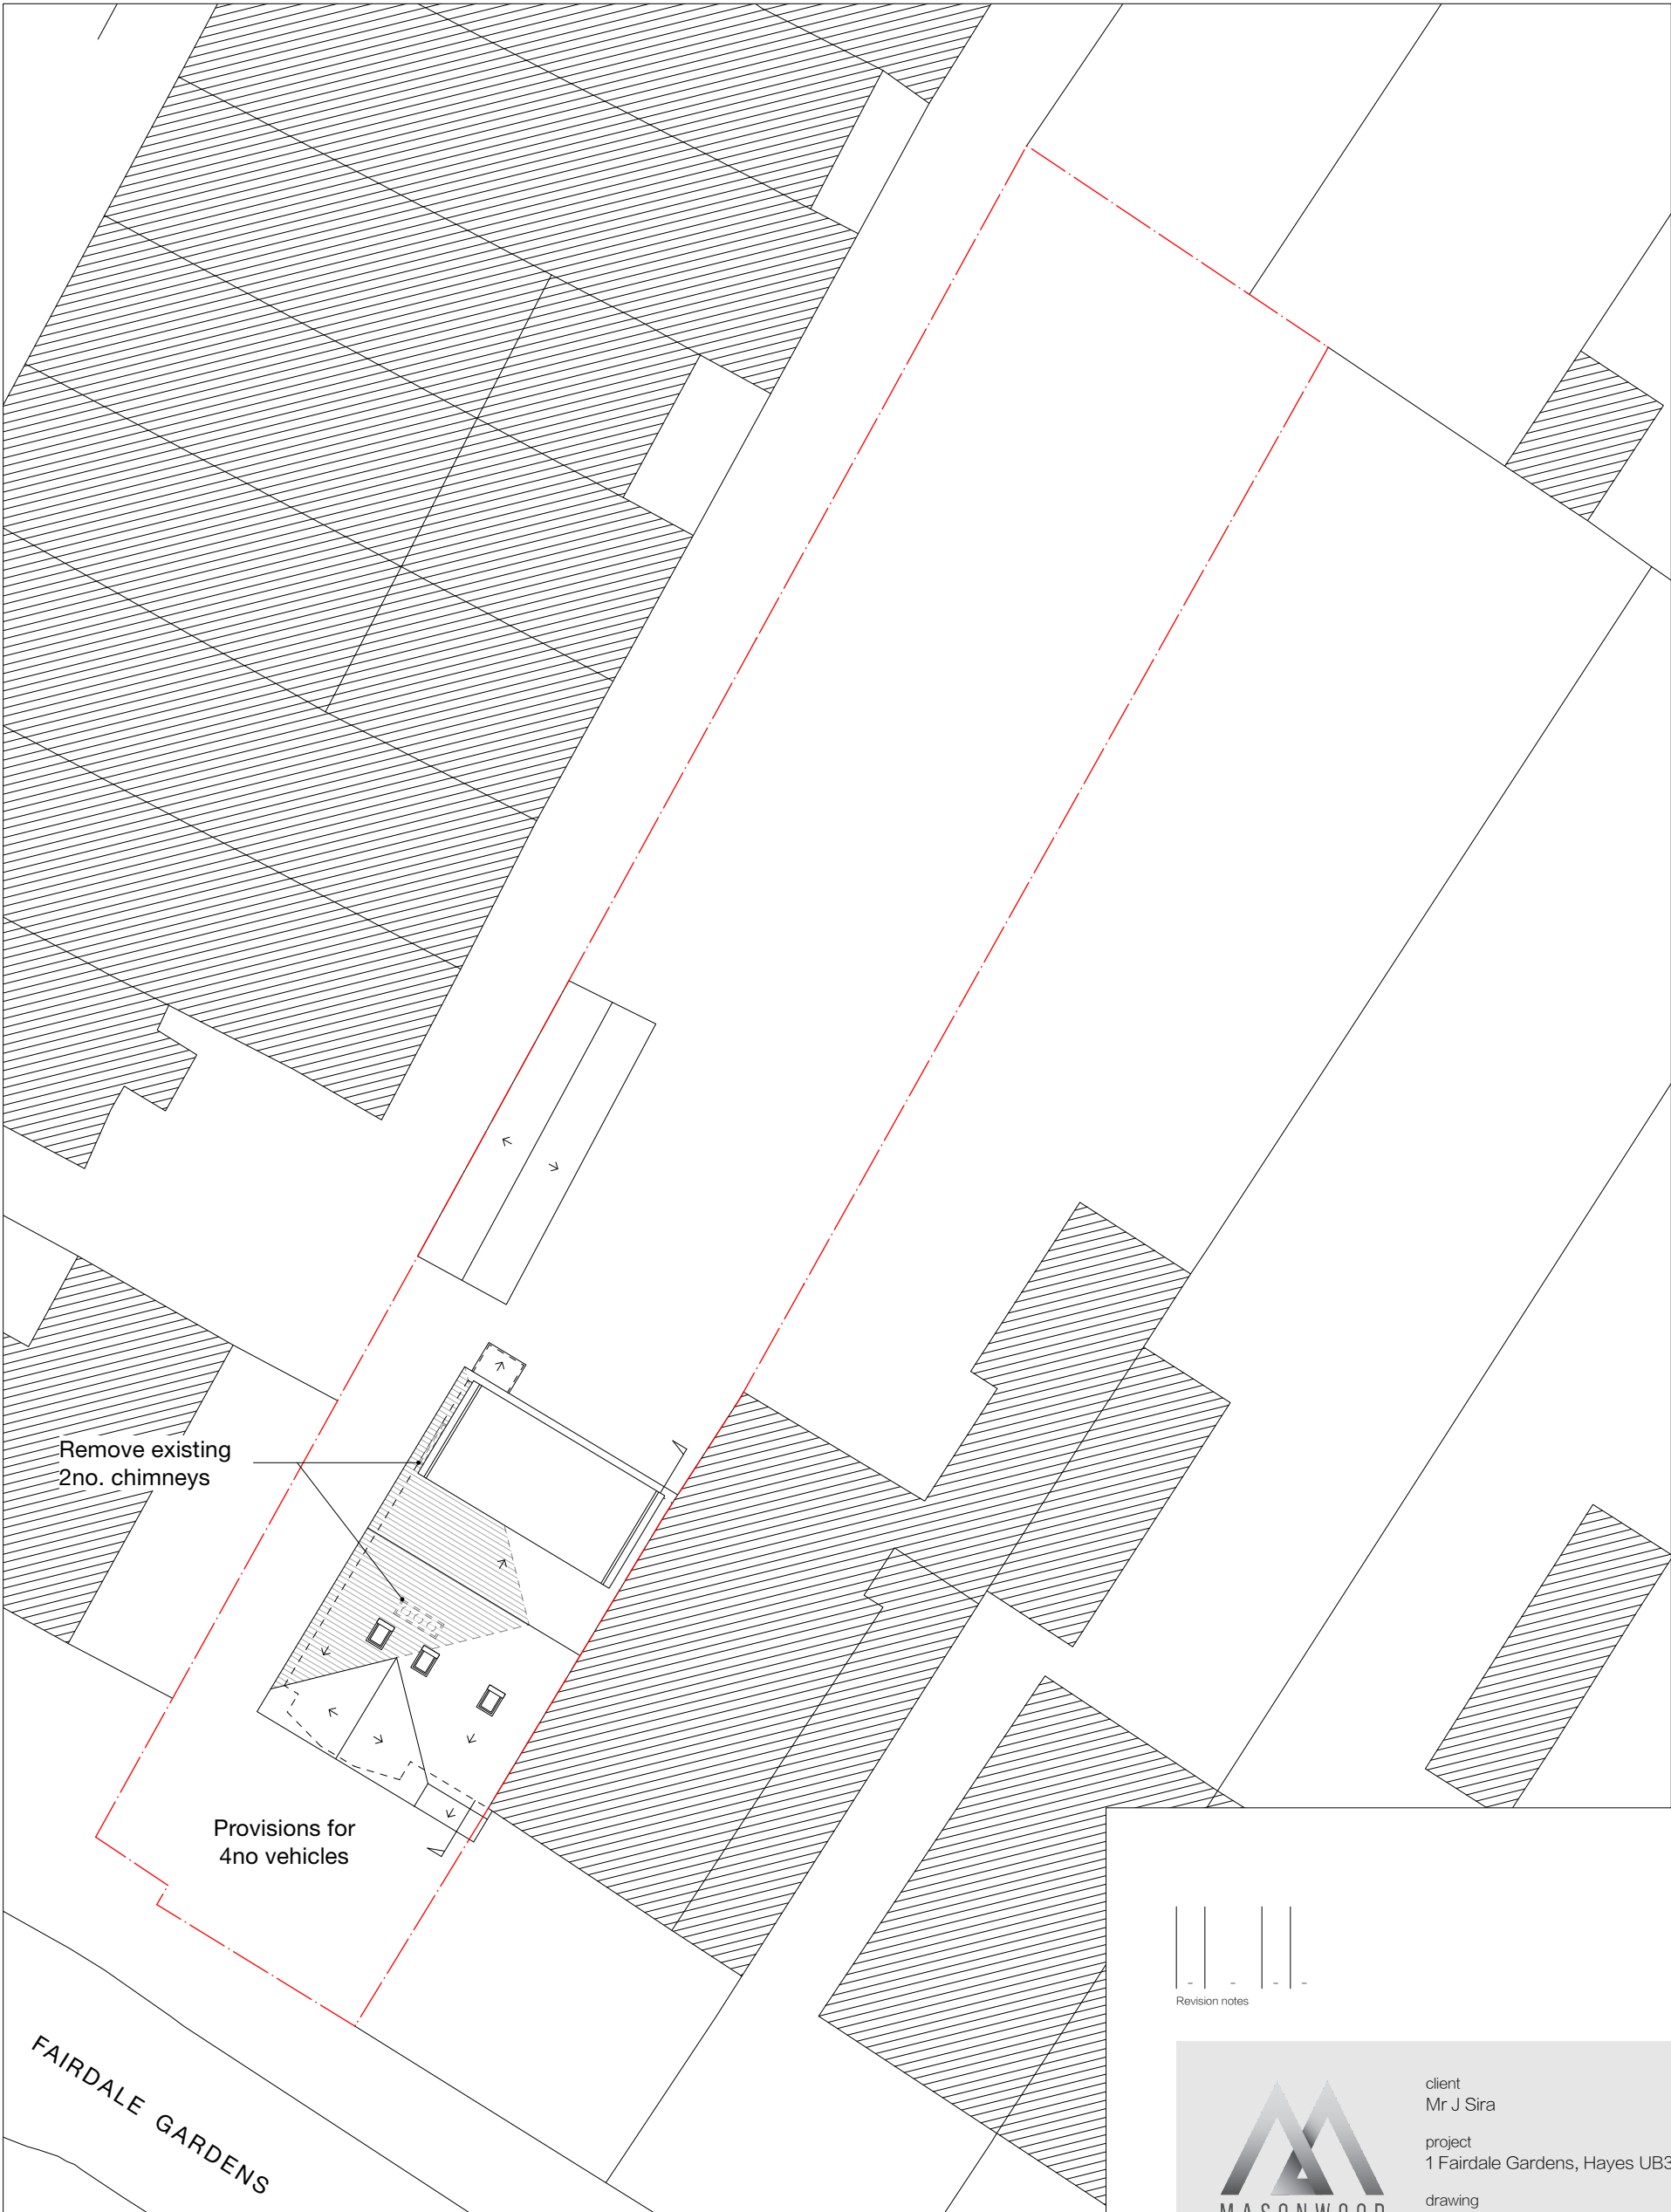

PERMITTED DEVELOPMENT

-	-	-	-	-
Revision notes				



www.masonwoodgroup.co.uk
gc@masonwoodgroup.co.uk
020 7118 5040

client
Mr J Sira

project
1 Fairdale Gardens, Hayes UB3 3JA

drawing
PROPOSED SITE LAYOUT PLAN

date
April 2023


work stage
3

scale
1:200 at A3


drawing no
D04

project no
2023.008

revision
-

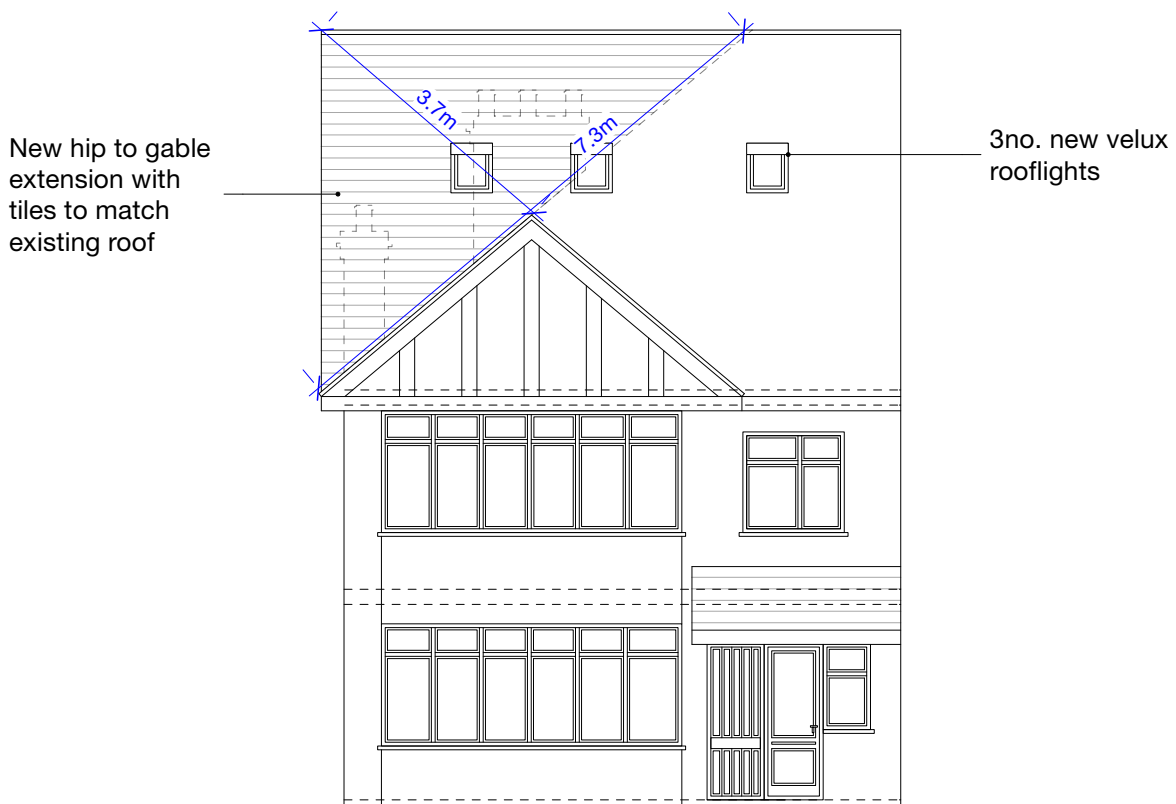

SOUTH - WEST
Front

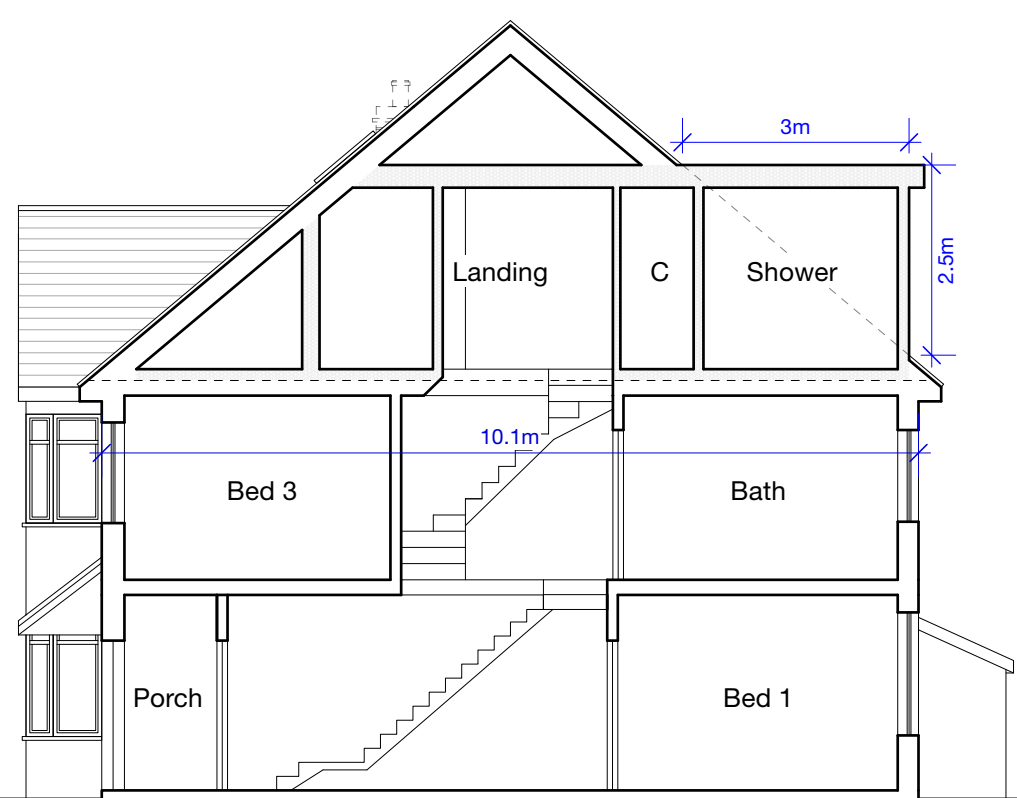

SOUTH - EAST
Side - Party Wall



Notes

All new work shown shaded or hatched

Demolition generally shown dotted

HIP TO GABLE VOLUME CALCULATION= $\frac{1}{3}Bh$
B= surface area of hip: $\frac{1}{2}(10.1 \times 3.7) = 18.7\text{m}^2$
h= height of pyramid from centre point of B: 3.7m

volume: $\frac{1}{3}(18.7 \times 3.7) = 23.1\text{m}^3$

DORMER VOLUME CALCULATION= $\frac{1}{2}(bh)l$
b= 3m
h= 2.5m
l = 6.8m
volume = $\frac{1}{2}(3 \times 2.5)6.8 = 25.5\text{m}^3$

TOTAL PROPOSED VOLUME:
 $23.1 + 25.5 = 48.6\text{m}^3$

-	-	-	-	-
Revision notes				



MASONWOOD
DESIGN

client
Mr J Sira

project
1 Fairdale Gardens, Hayes UB3 3JA

drawing
PROPOSED ELEVATIONS

date
April 2023

scale
1:100 at A3

project no
2023.008

work stage
3

drawing no
D05

revision
-

www.masonwoodgroup.co.uk
gc@masonwoodgroup.co.uk
020 7118 5040

PERMITTED DEVELOPMENT



Notes

All new work shown shaded or hatched

Demolition generally shown dotted

HIP TO GABLE VOLUME CALCULATION= $\frac{1}{3}Bh$
B= surface area of hip: $\frac{1}{2}(10.1 \times 3.7) = 18.7\text{m}^2$
h= height of pyramid from centre point of B: 3.7m

volume: $\frac{1}{3}(18.7 \times 3.7) = 23.1\text{m}^3$

DORMER VOLUME CALCULATION= $\frac{1}{2}(bh)l$
b= 3m
h= 2.5m
l = 6.8m
volume = $\frac{1}{2}(3 \times 2.5)6.8 = 25.5\text{m}^3$

TOTAL PROPOSED VOLUME:
 $23.1 + 25.5 = 48.6\text{m}^3$

-	-	-	-	-
Revision notes				



MASONWOOD
DESIGN

www.masonwoodgroup.co.uk
gc@masonwoodgroup.co.uk
020 7118 5040

client
Mr J Sira

project
1 Fairdale Gardens, Hayes UB3 3JA

drawing
PROPOSED ELEVATIONS

date April 2023	scale 1:100 at A3	project no 2023.008
work stage 3	drawing no D06	revision -

PERMITTED DEVELOPMENT