


Notes

All new work shown shaded or hatched

Demolition generally shown dotted

- C Cupboard
- S Store
- MH Manhole
- Sh Shower
- WM Washing machine
- DR Dryer

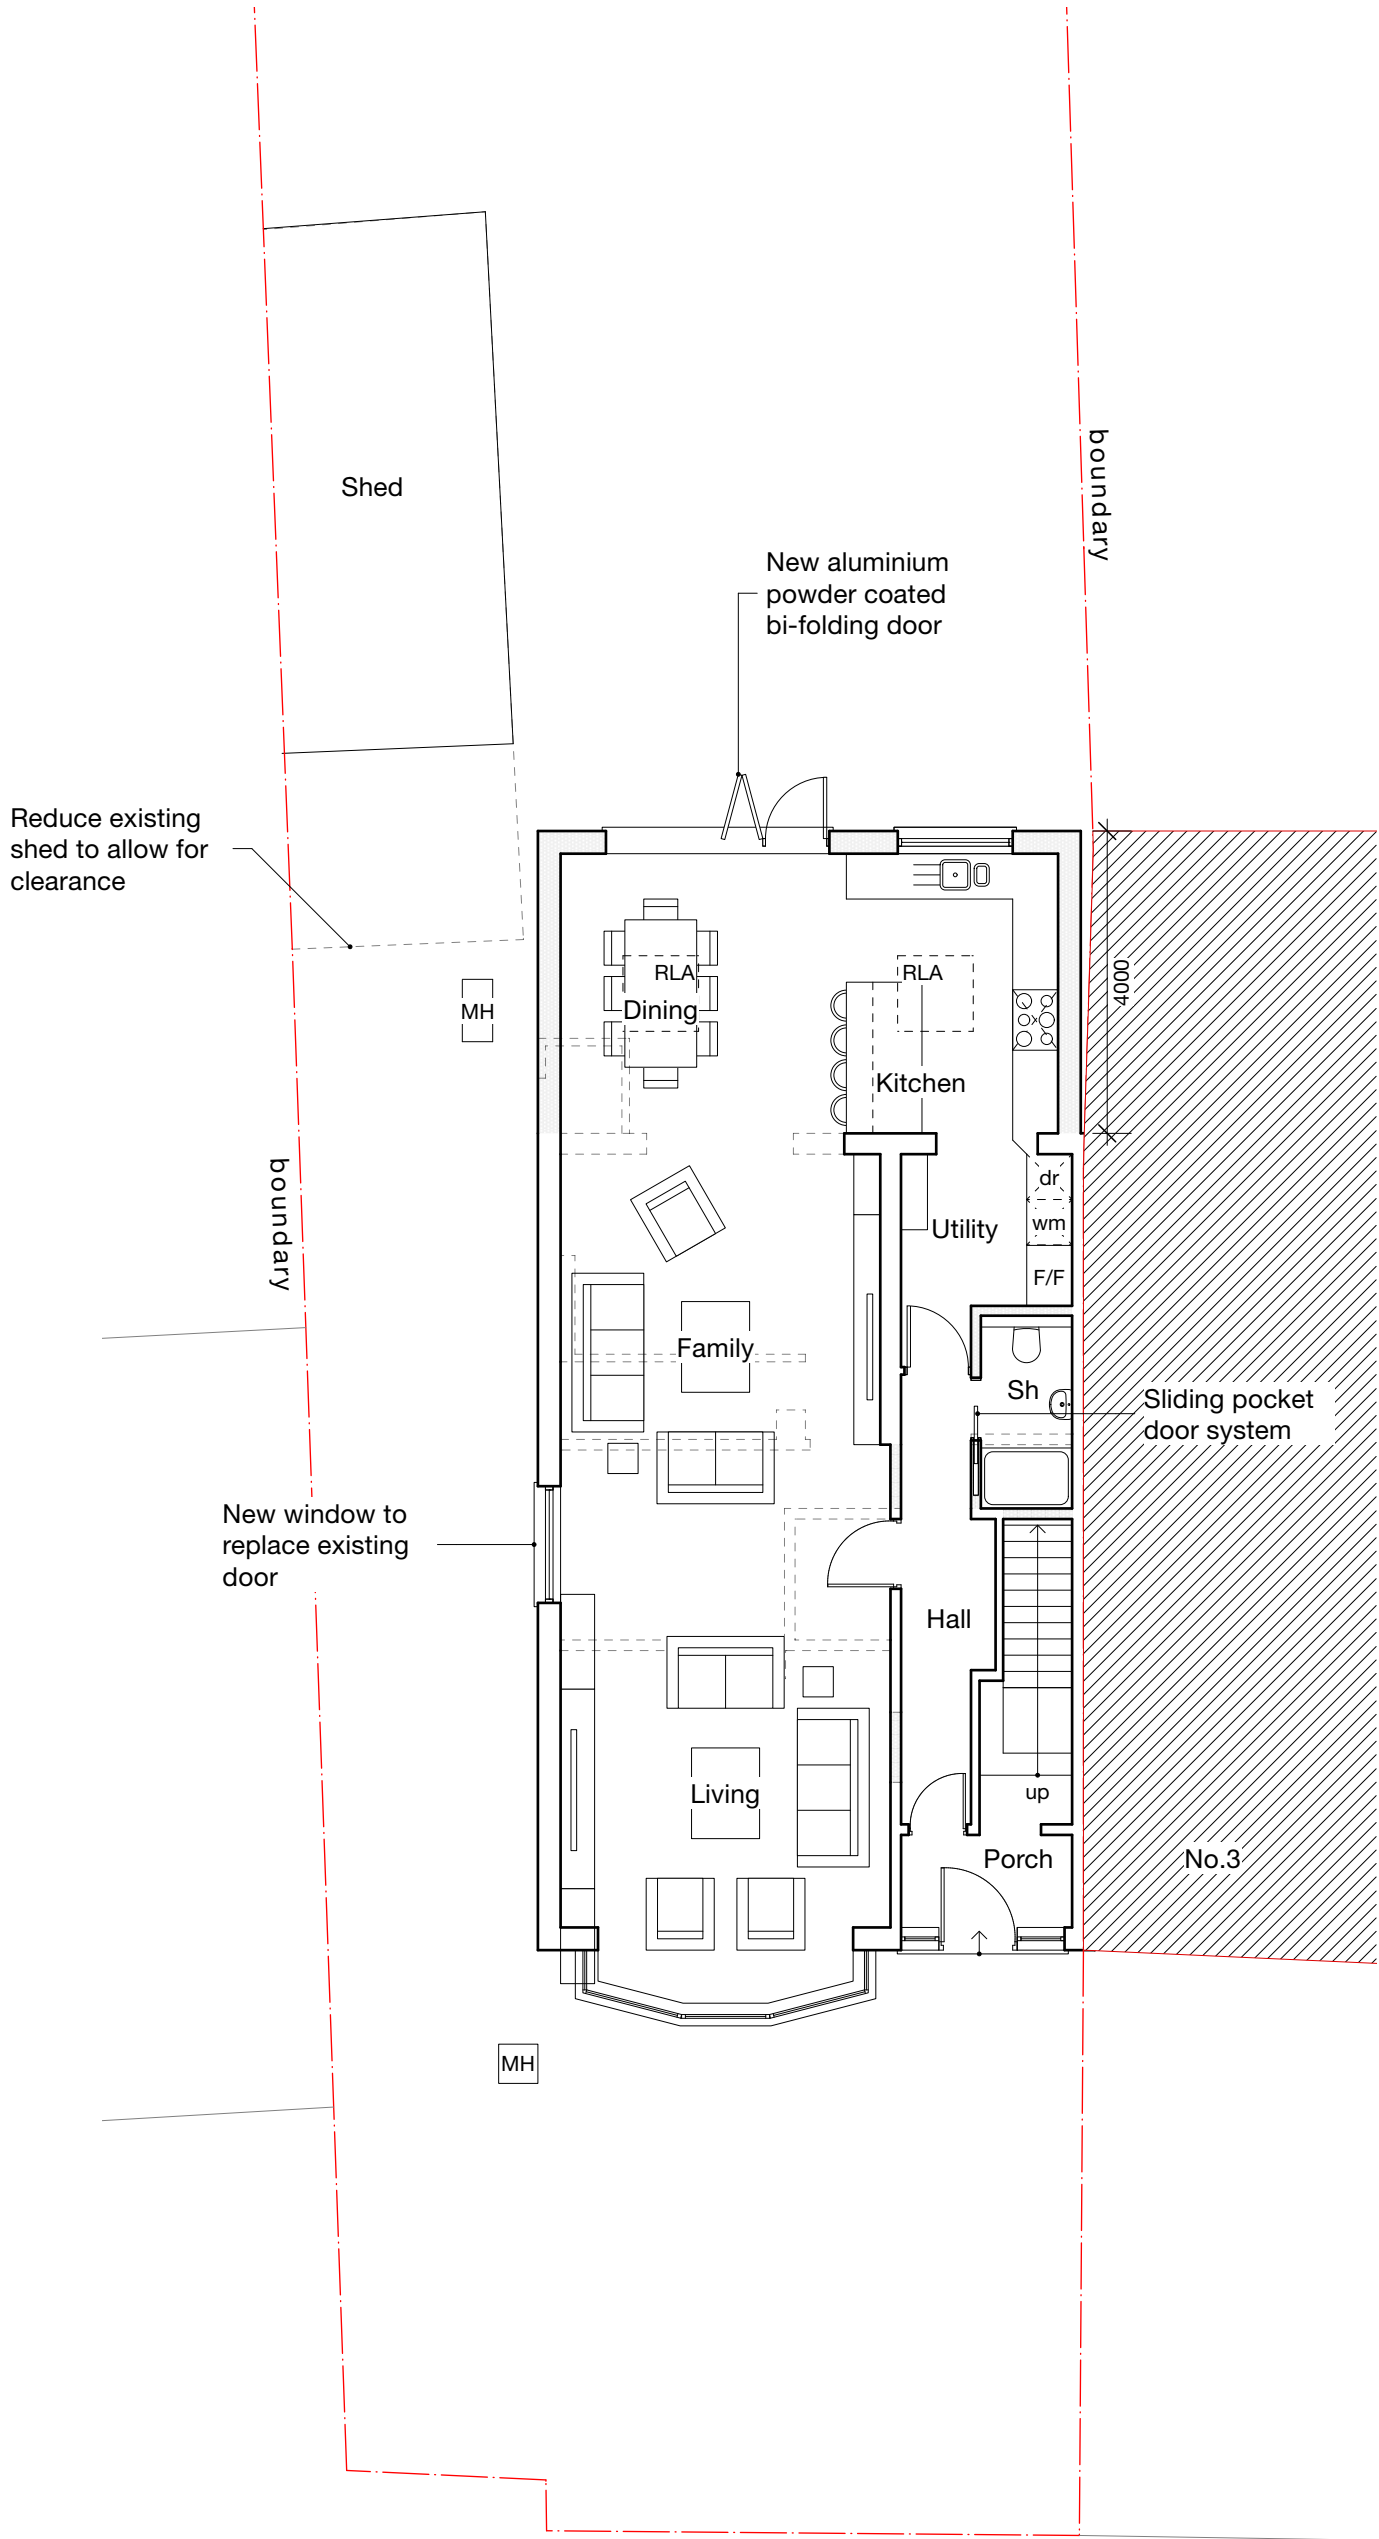

PRIOR APPROVAL

-	-	-	-
Revision notes			



www.masonwoodgroup.co.uk
gc@masonwoodgroup.co.uk
020 7118 5040

client
Mr J Sira

project
1 Fairdale Gardens, Hayes UB3 3JA

drawing
PROPOSED GROUND FLOOR PLAN

date
March 2023


work stage
3

scale
1:100 at A3

drawing no
C01

project no
2023.008

revision
-

 


Notes

All new work shown shaded or hatched

Demolition generally shown dotted

C Cupboard
S Store

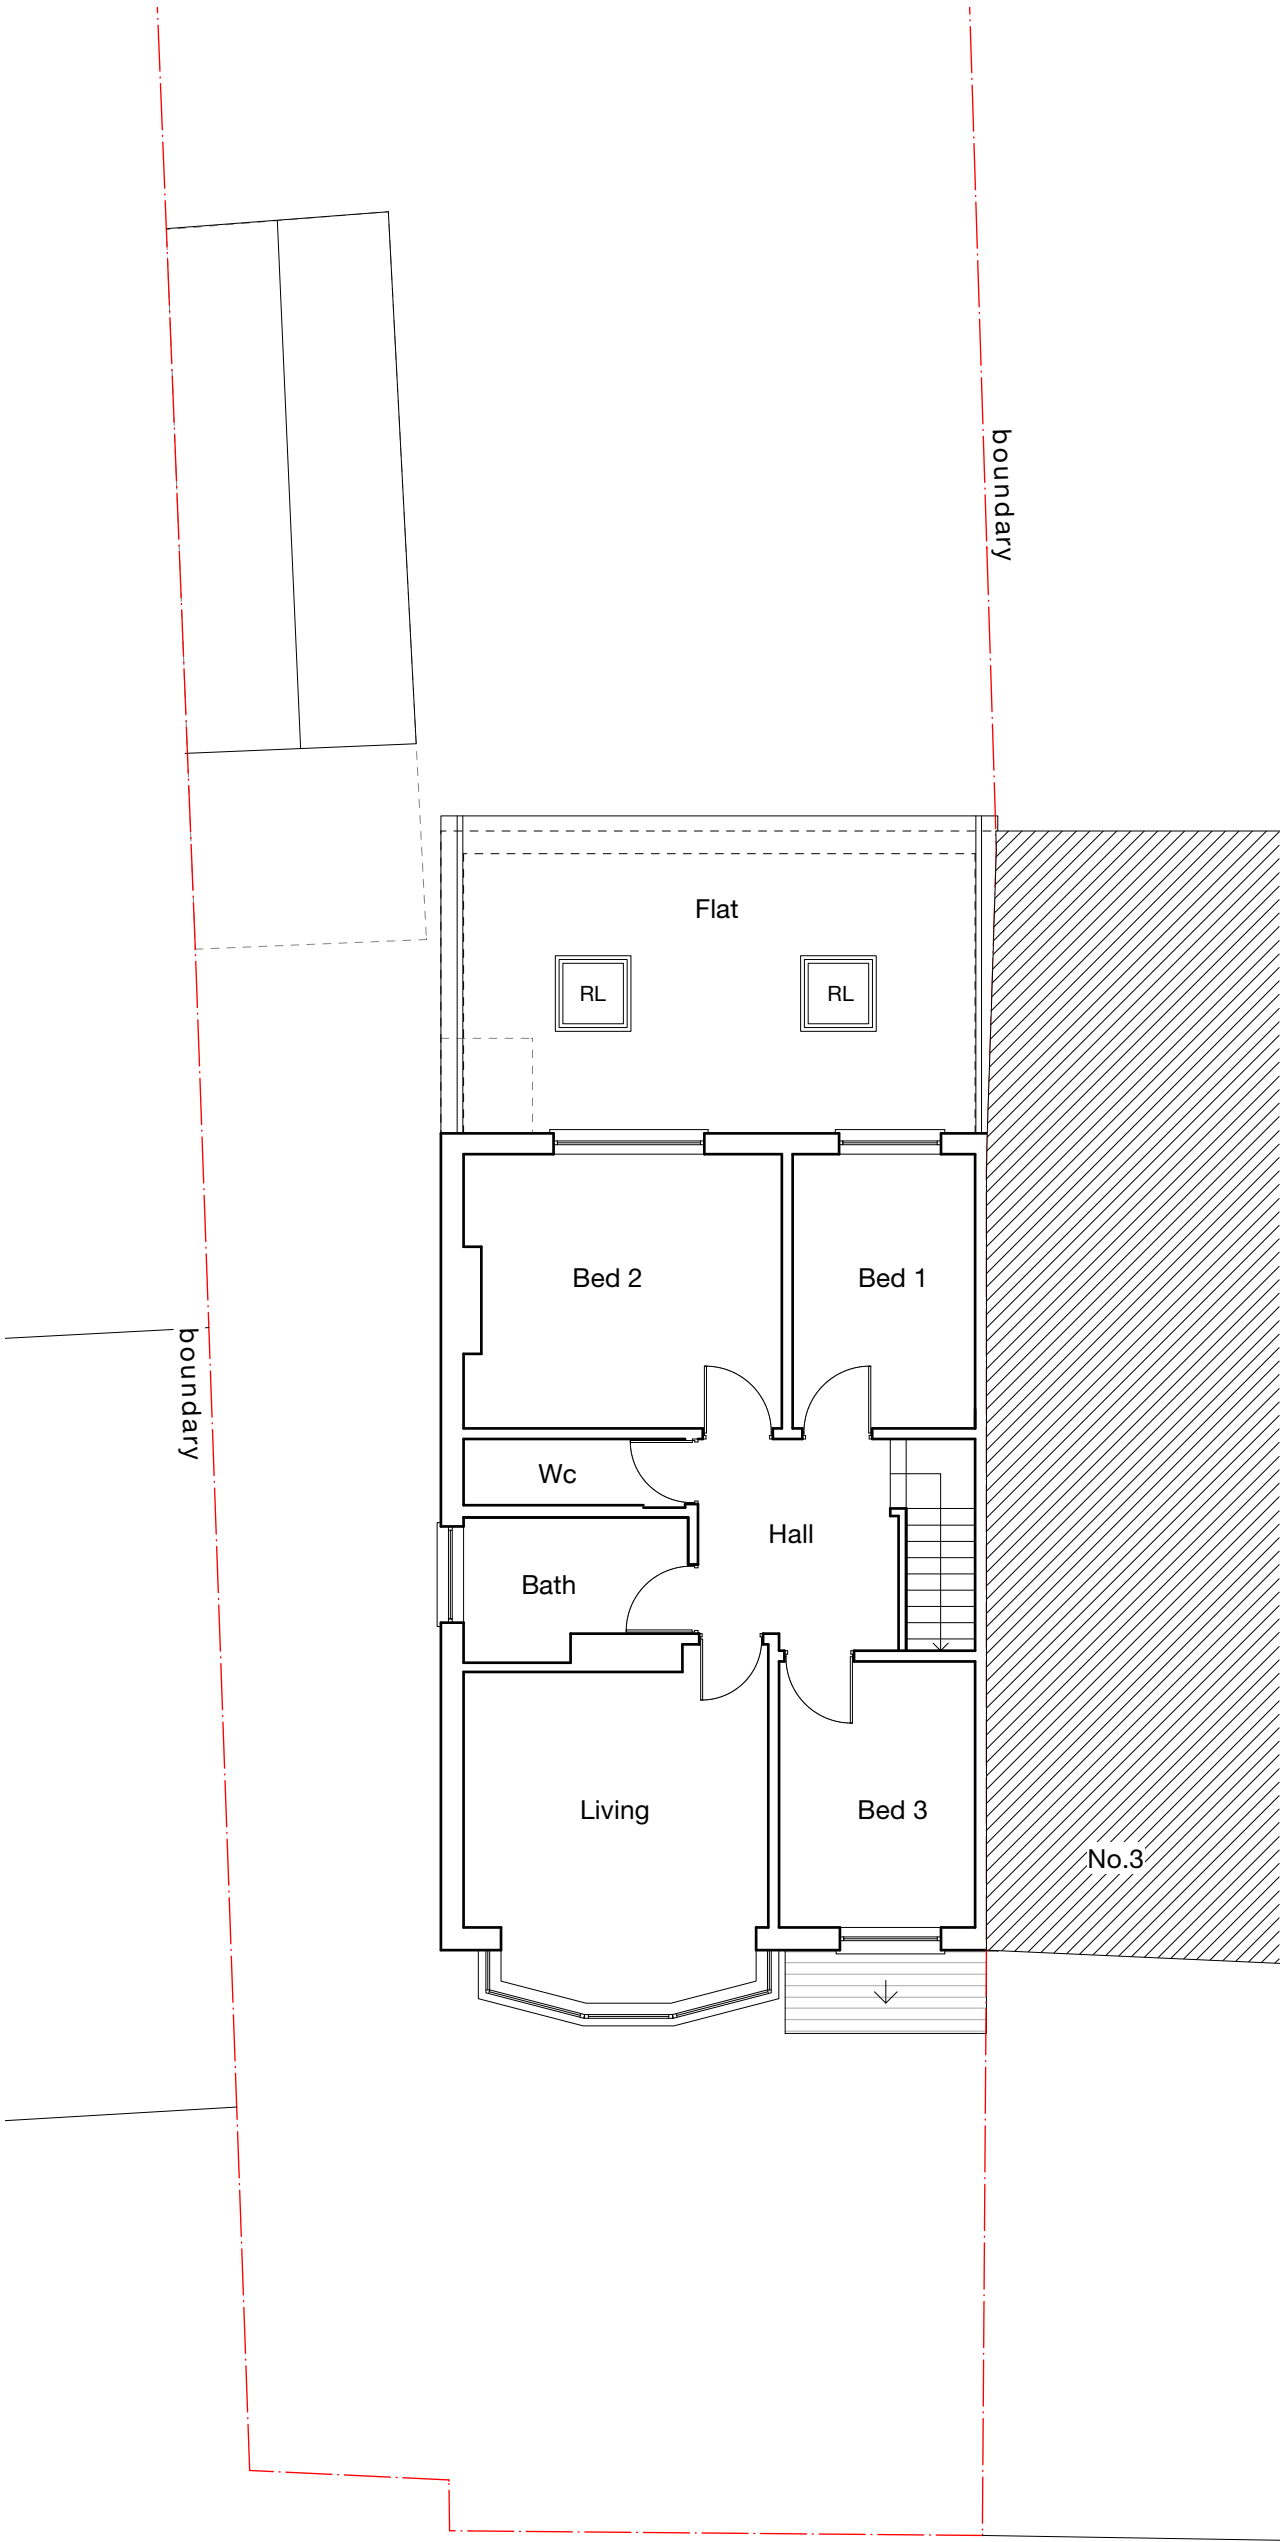

-	-	-	-
Revision notes			

PRIOR APPROVAL



www.masonwoodgroup.co.uk
gc@masonwoodgroup.co.uk
020 7118 5040

client
Mr J Sira

project
1 Fairdale Gardens, Hayes UB3 3JA

drawing
PROPOSED FIRST FLOOR PLAN


date
March 2023
work stage
3

scale
1:100 at A3
drawing no
C02

project no
2023.008
revision
-

Notes

C Cupboard
S Store

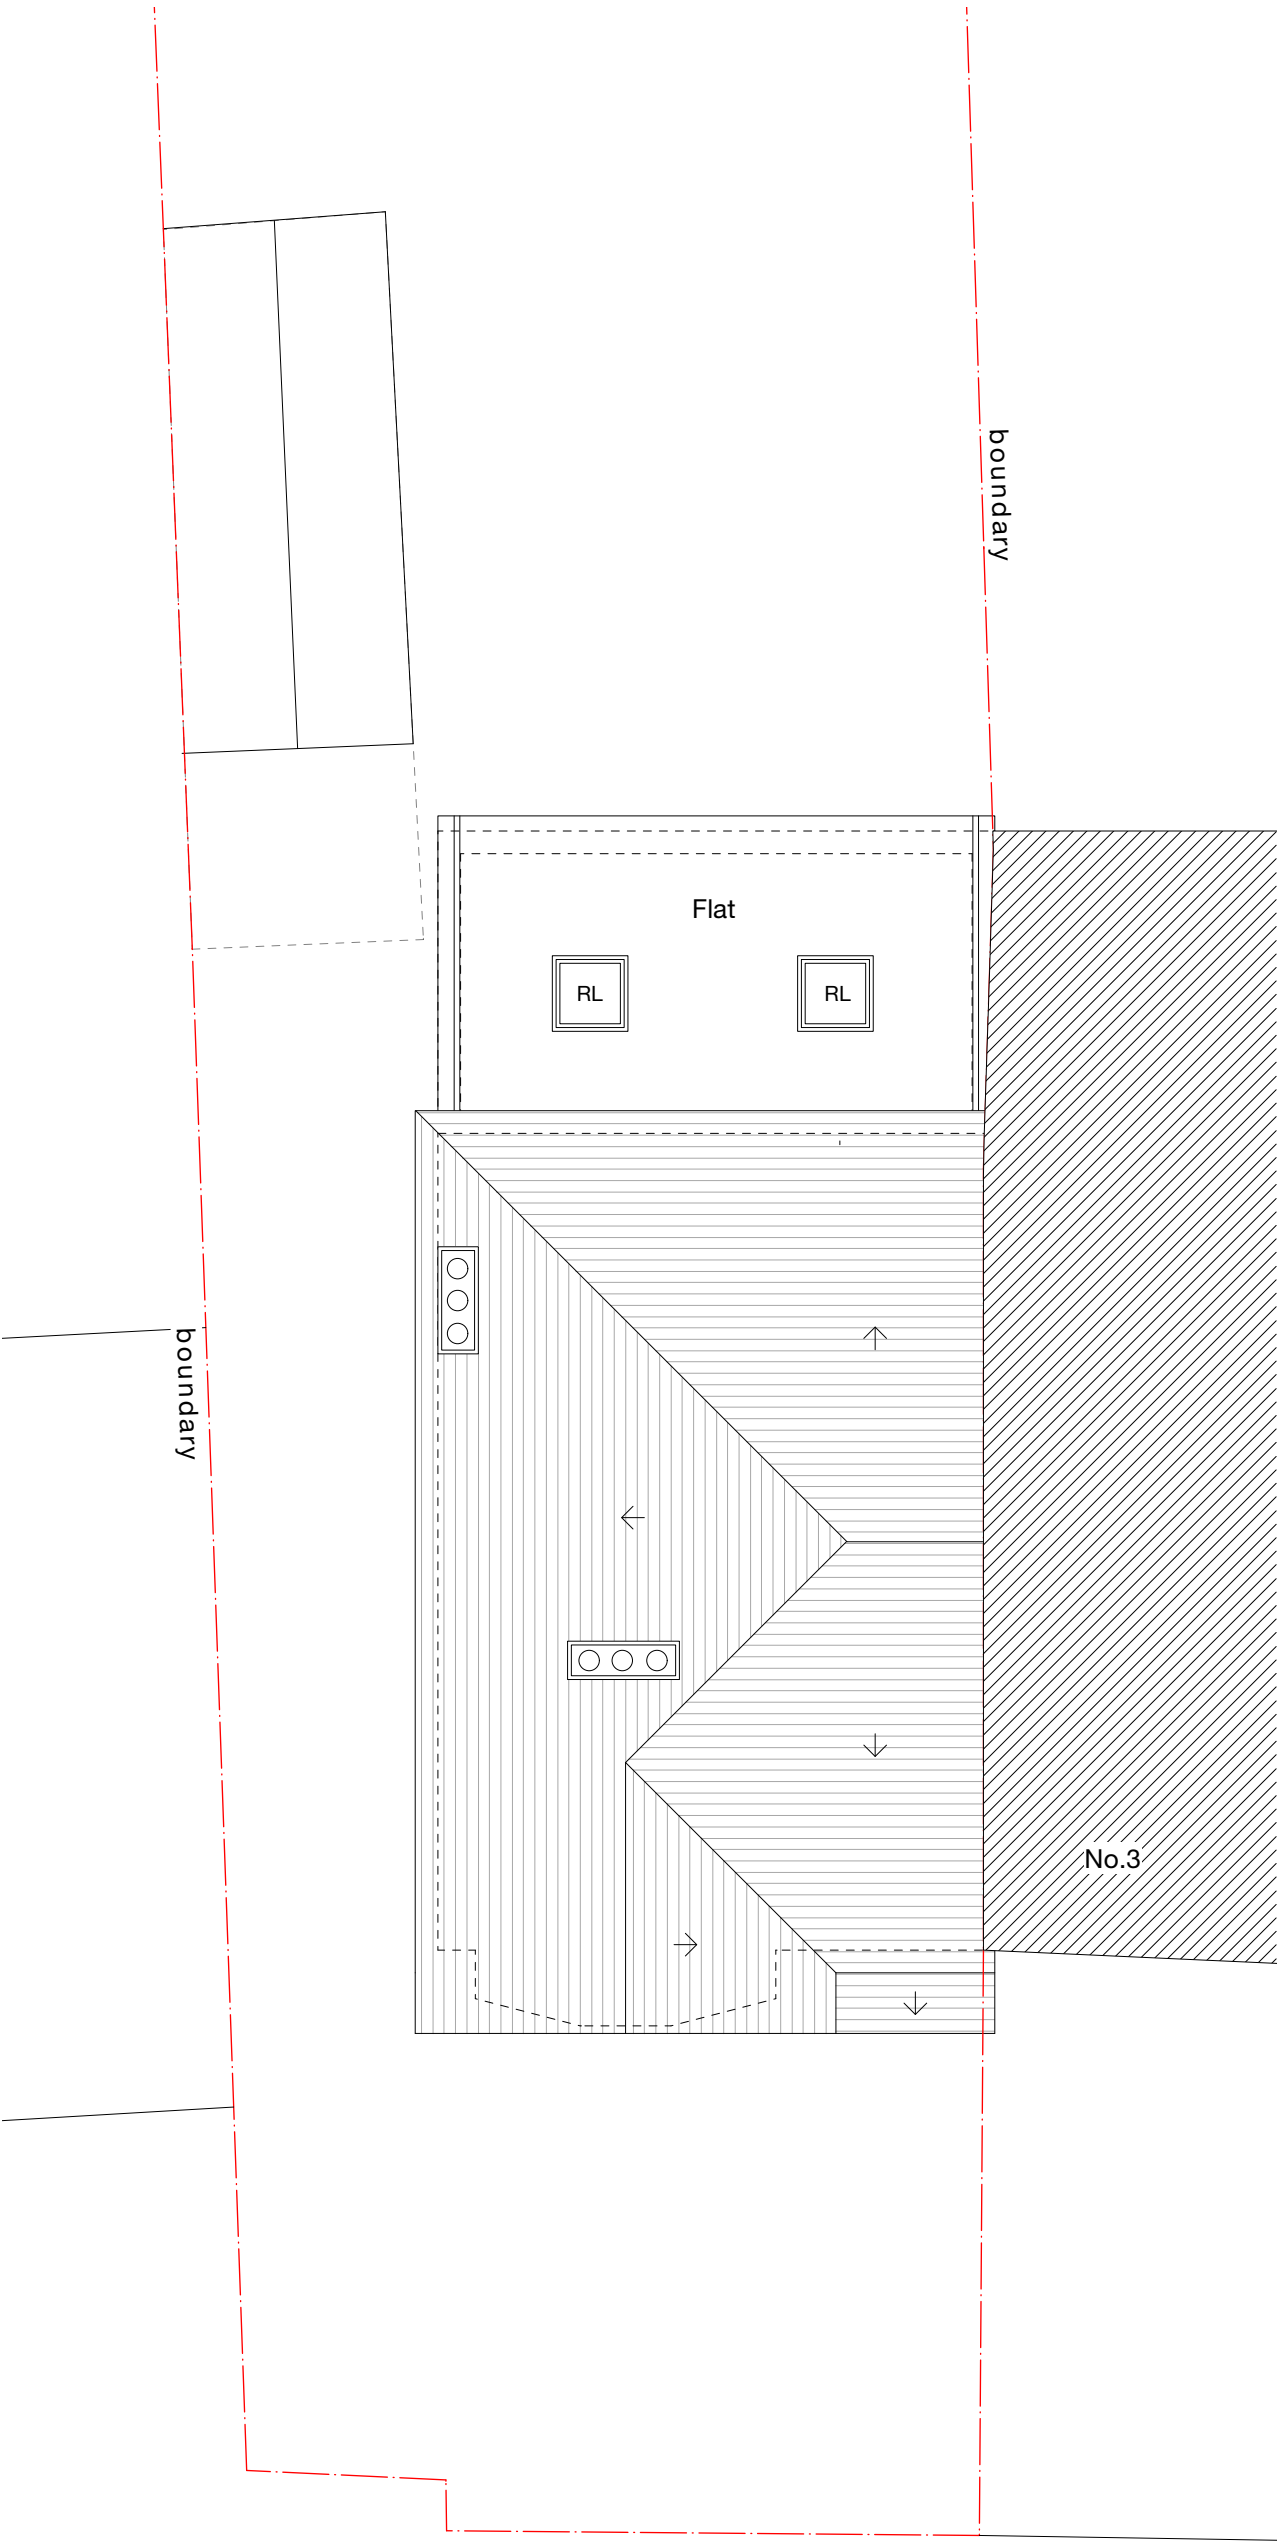

-	-	-	-
Revision notes			

PRIOR APPROVAL



www.masonwoodgroup.co.uk
gc@masonwoodgroup.co.uk
020 7118 5040

client
Mr J Sira


project
1 Fairdale Gardens, Hayes UB3 3JA

drawing
PROPOSED ROOF PLAN


date
March 2023
work stage
3

scale
1:100 at A3
drawing no
C03

project no
2023.008
revision
-

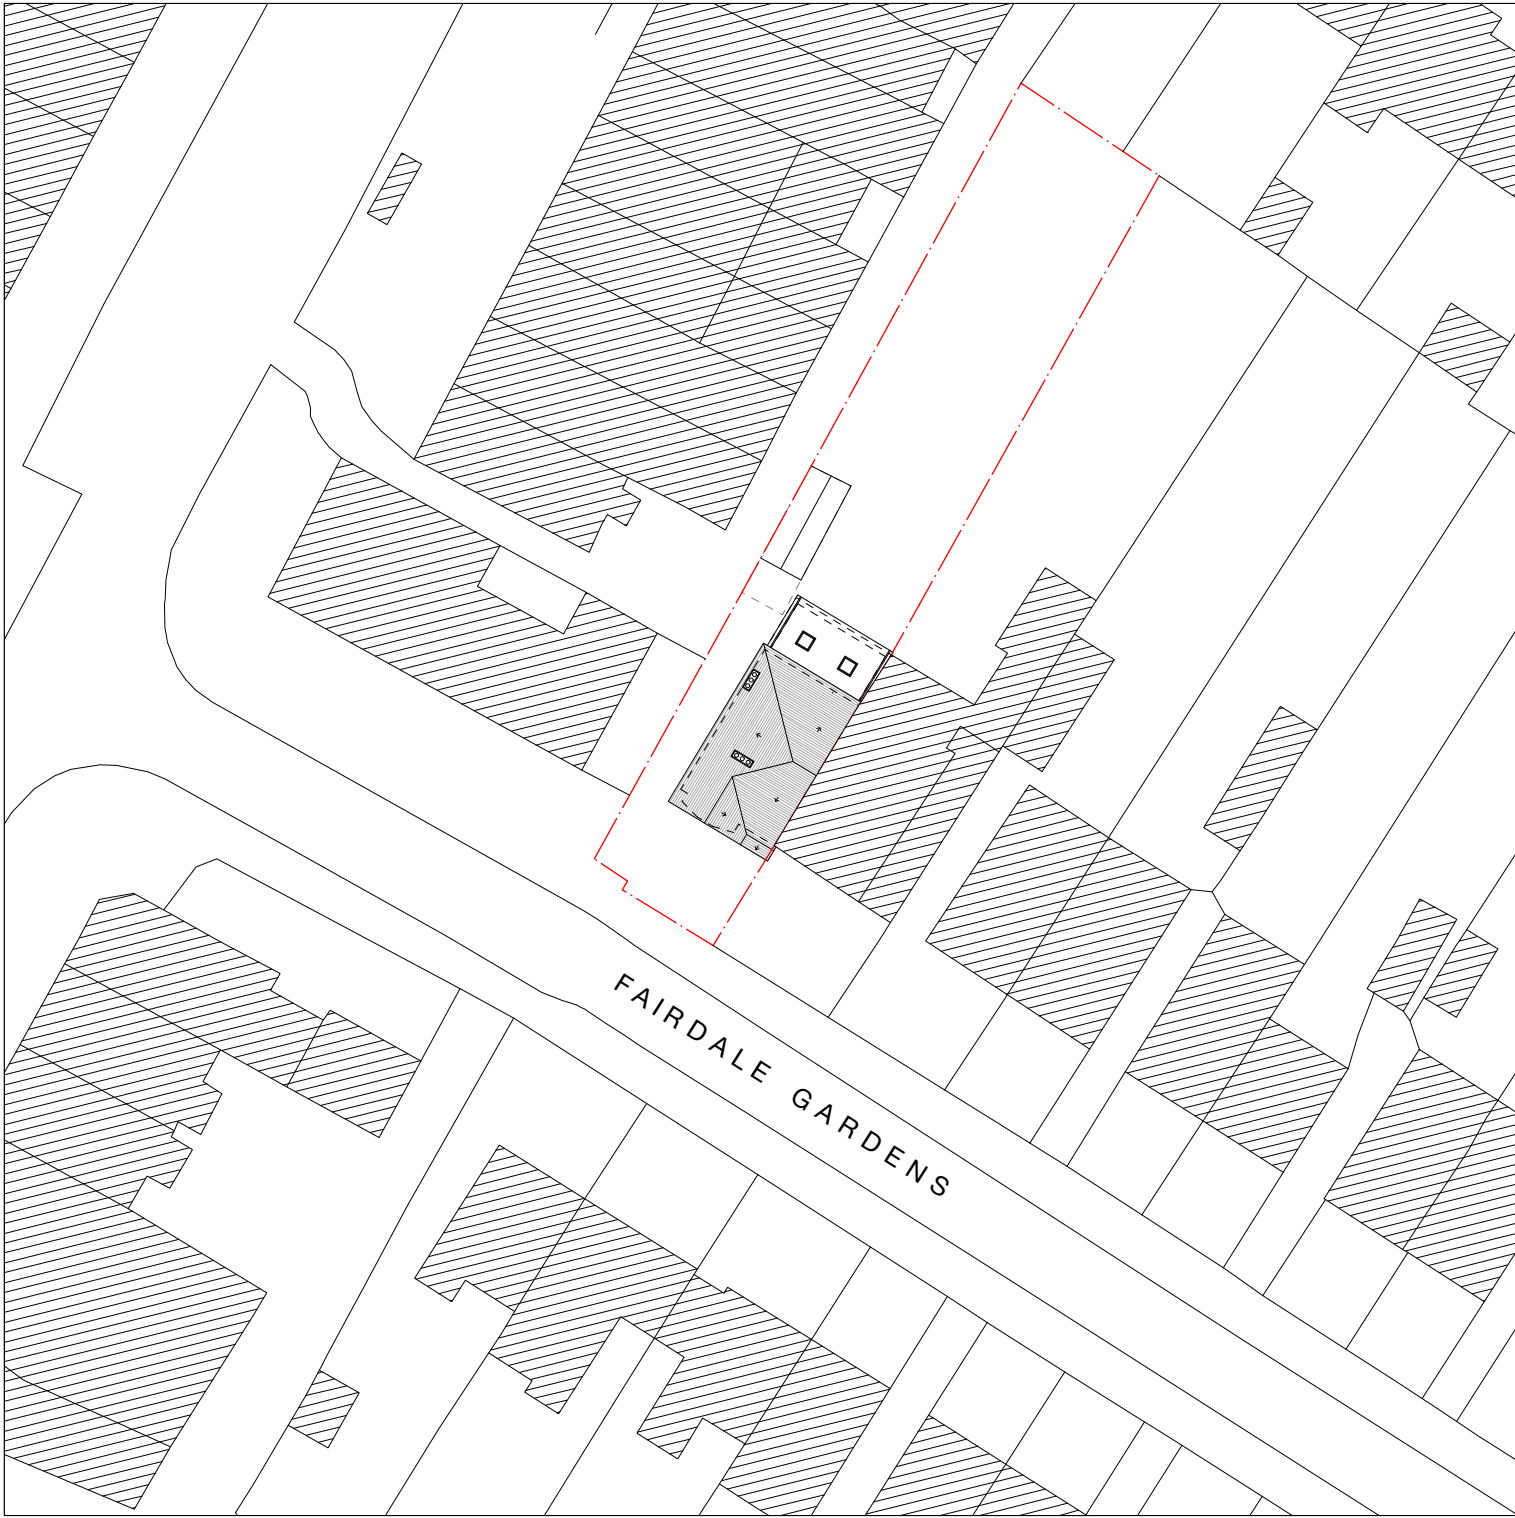

-	-	-	-	-
Revision notes				

 



MASONWOOD
DESIGN

www.masonwoodgroup.co.uk
gc@masonwoodgroup.co.uk
020 7118 5040

client
Mr J Sira

project
1 Fairdale Gardens, Hayes UB3 3JA

drawing
EXISTING SITE PLAN

date
March 2023

work stage
1

scale
1:200 at A3

drawing no
C05


project no
2023.008

revision
-

PRIOR APPROVAL



SOUTH - WEST
Front

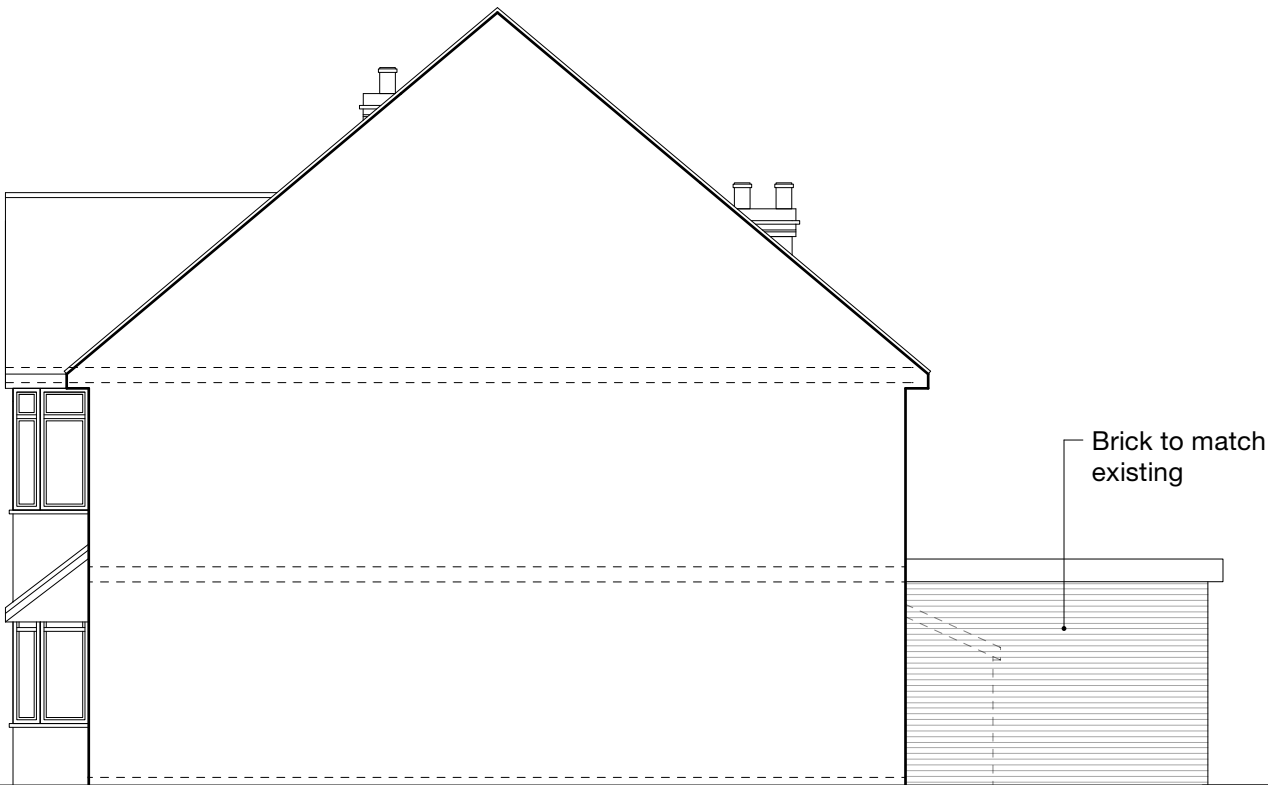

SOUTH - EAST
Side - Party Wall

-	-	-	-	-
Revision notes				





www.masonwoodgroup.co.uk
gc@masonwoodgroup.co.uk
020 7118 5040

client
Mr J Sira

project
1 Fairdale Gardens, Hayes UB3 3JA

drawing
PROPOSED ELEVATIONS

date March 2023	scale 1:100 at A3	project no 2023.008
work stage 3	drawing no C05	revision -

PRIOR APPROVAL



NORTH - EAST
Rear



NORTH - WEST
Side

-	-	-	-	-
Revision notes				





MASONWOOD
DESIGN

client
Mr J Sira

project
1 Fairdale Gardens, Hayes UB3 3JA

drawing
PROPOSED ELEVATIONS

date March 2023	scale 1:100 at A3	project no 2023.008
work stage 3	drawing no C06	revision -

www.masonwoodgroup.co.uk
gc@masonwoodgroup.co.uk
020 7118 5040

PRIOR APPROVAL