



project no
2023.008
revision
A

Notes

- C
- S
- MH
- Cupboard
- Store
- Manhole

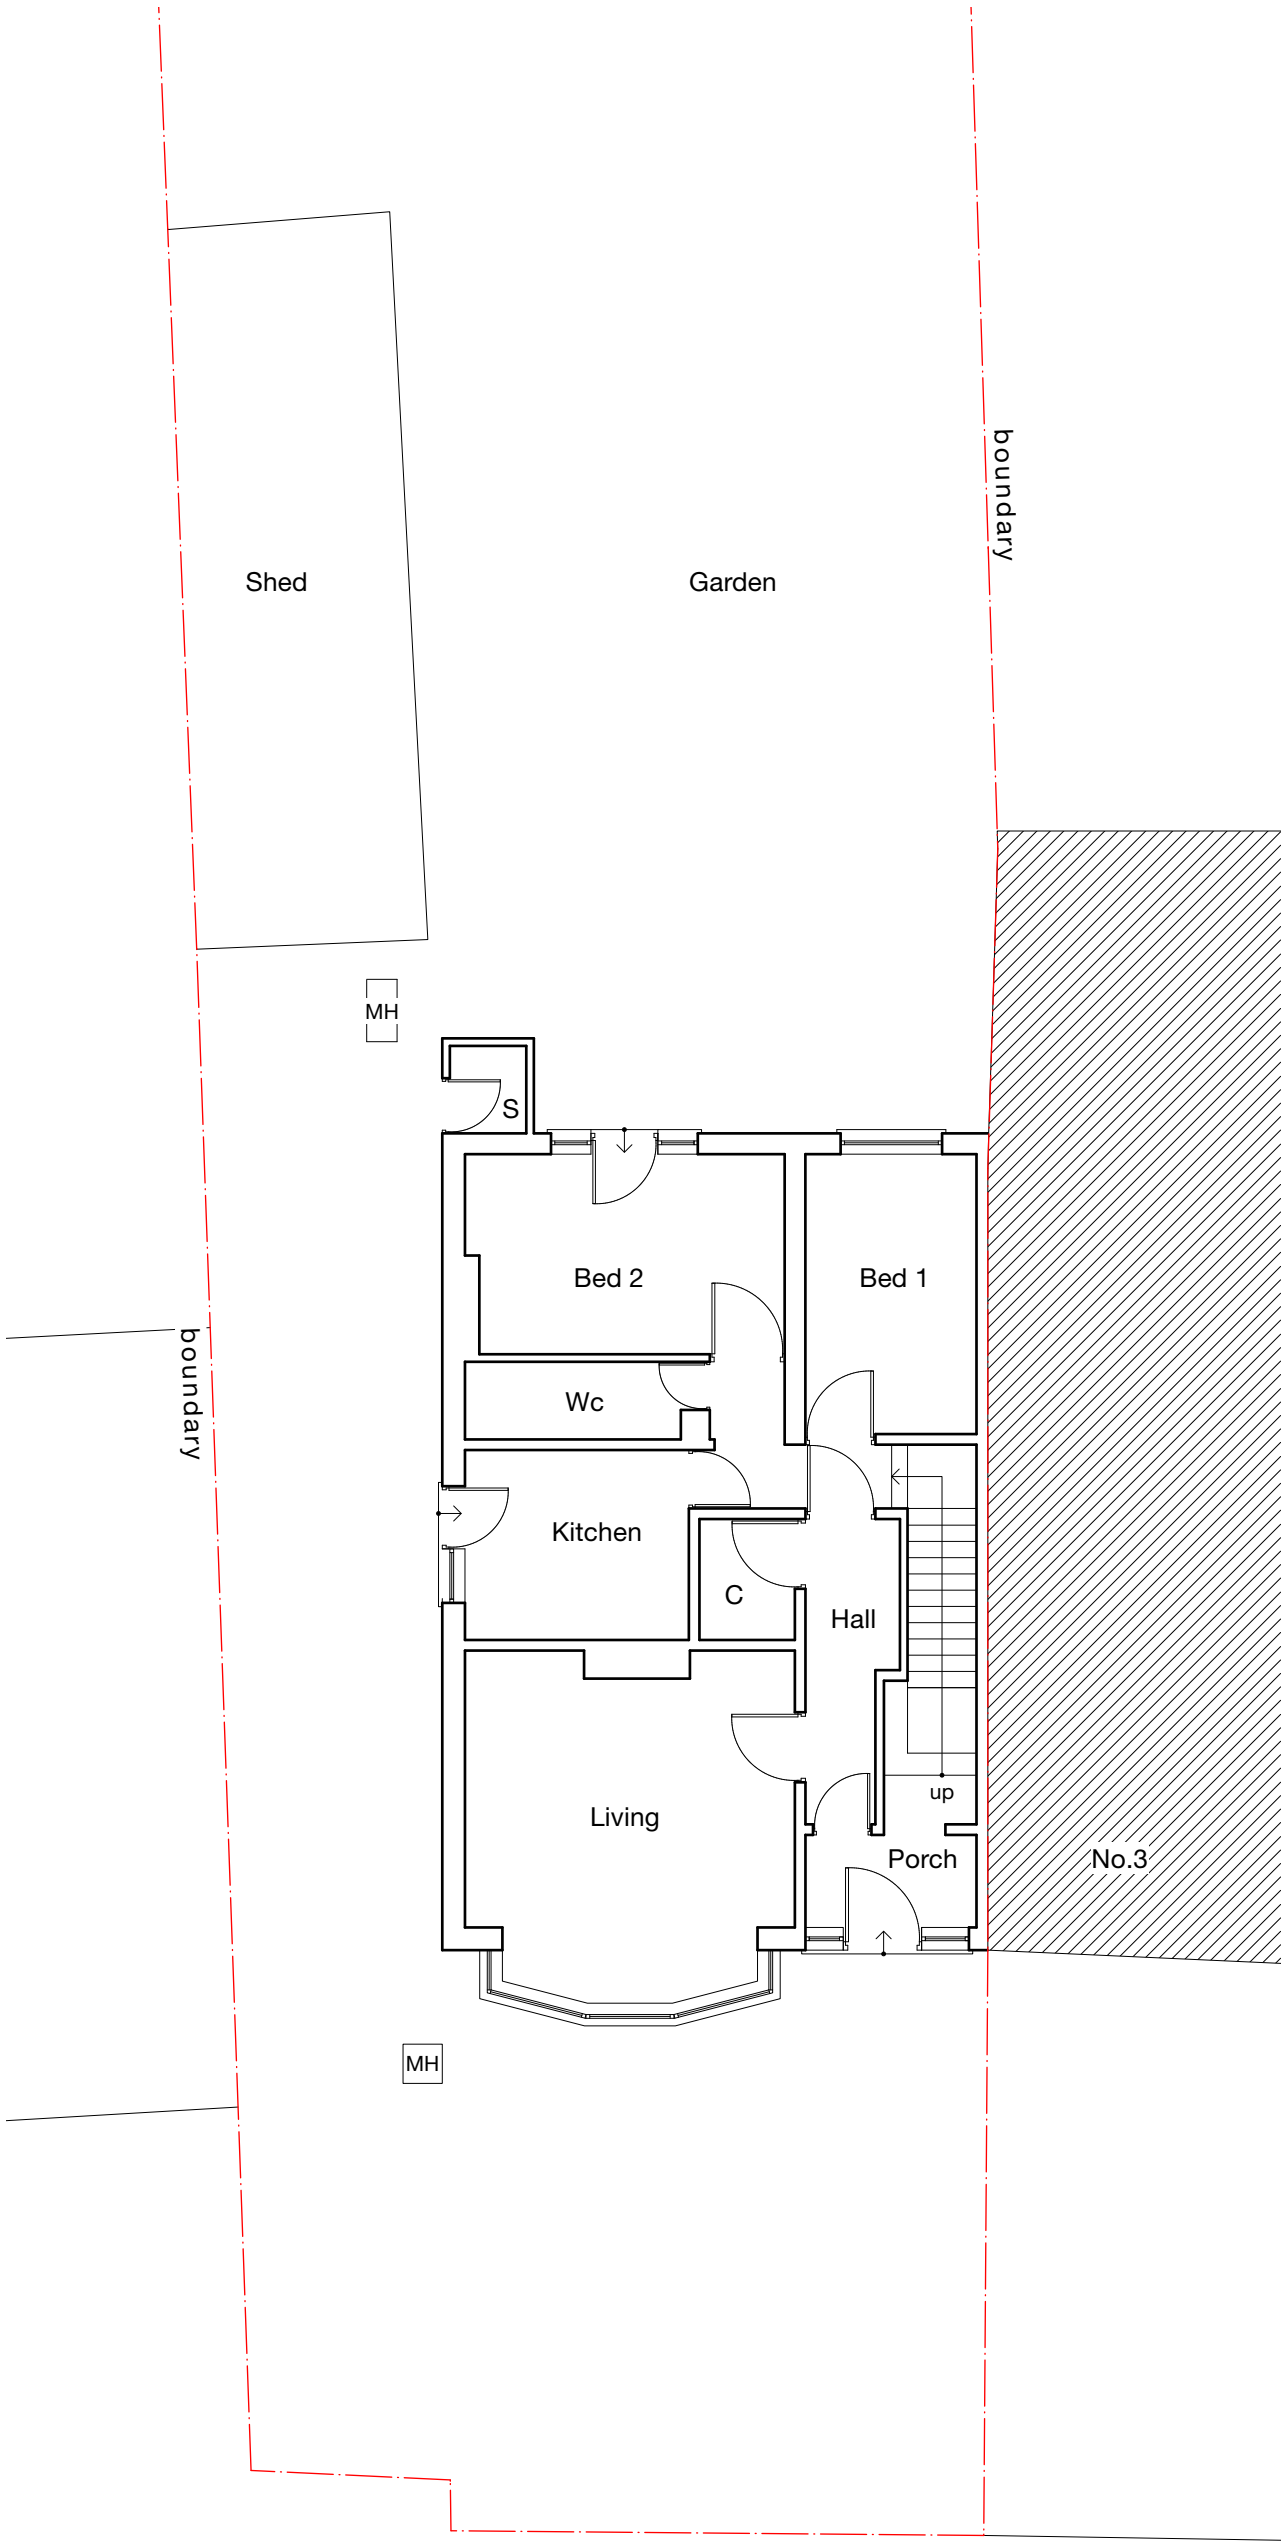

A	05/04/23	GC	Annotations amended
Revision notes			

 

www.masonwoodgroup.co.uk
gc@masonwoodgroup.co.uk
020 7118 5040

client
Mr J Sira

project
1 Fairdale Gardens, Hayes UB3 3JA

drawing
EXISTING GROUND FLOOR PLAN

date
March 2023

work stage
1

scale
1:100 at A3


drawing no
S02

project no
2023.008

revision
A

Notes

C Cupboard
S Store

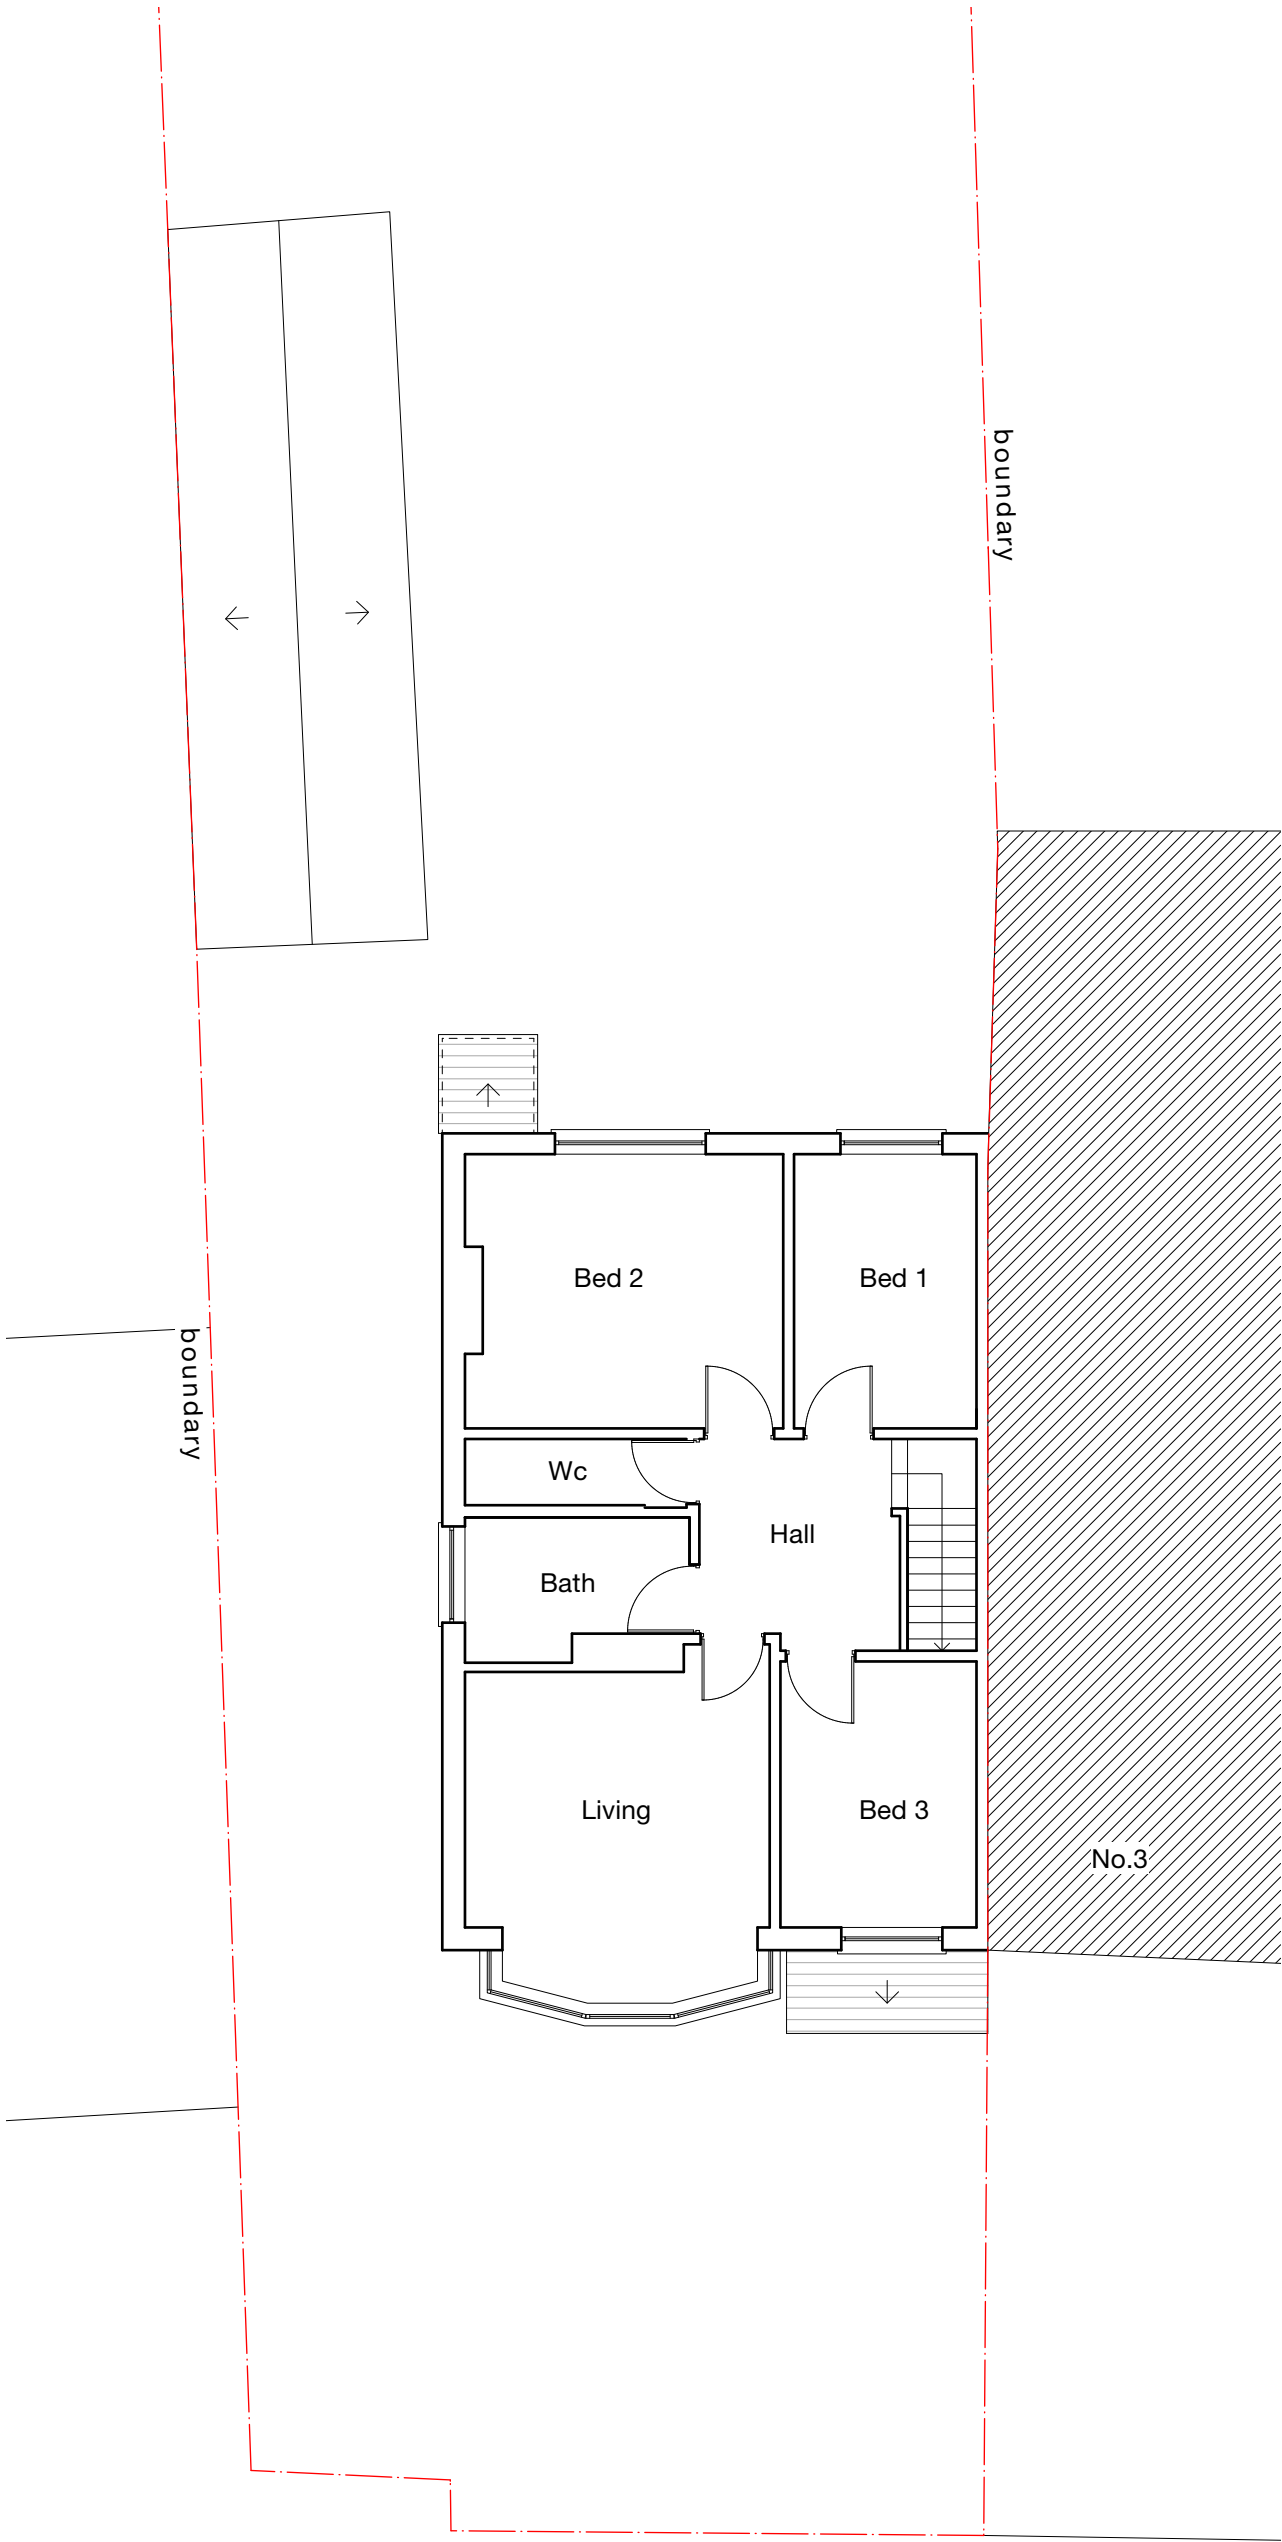

B	26/04/23	MH	Annotations amended
A	05/04/23	GC	Annotations amended

Revision notes



www.masonwoodgroup.co.uk
gc@masonwoodgroup.co.uk
020 7118 5040

client
Mr J Sira

project
1 Fairdale Gardens, Hayes UB3 3JA

drawing
EXISTING FIRST FLOOR PLAN


date
March 2023
work stage
1

scale
1:100 at A3
drawing no
S03

project no
2023.008
revision
B

Notes

C Cupboard
S Store

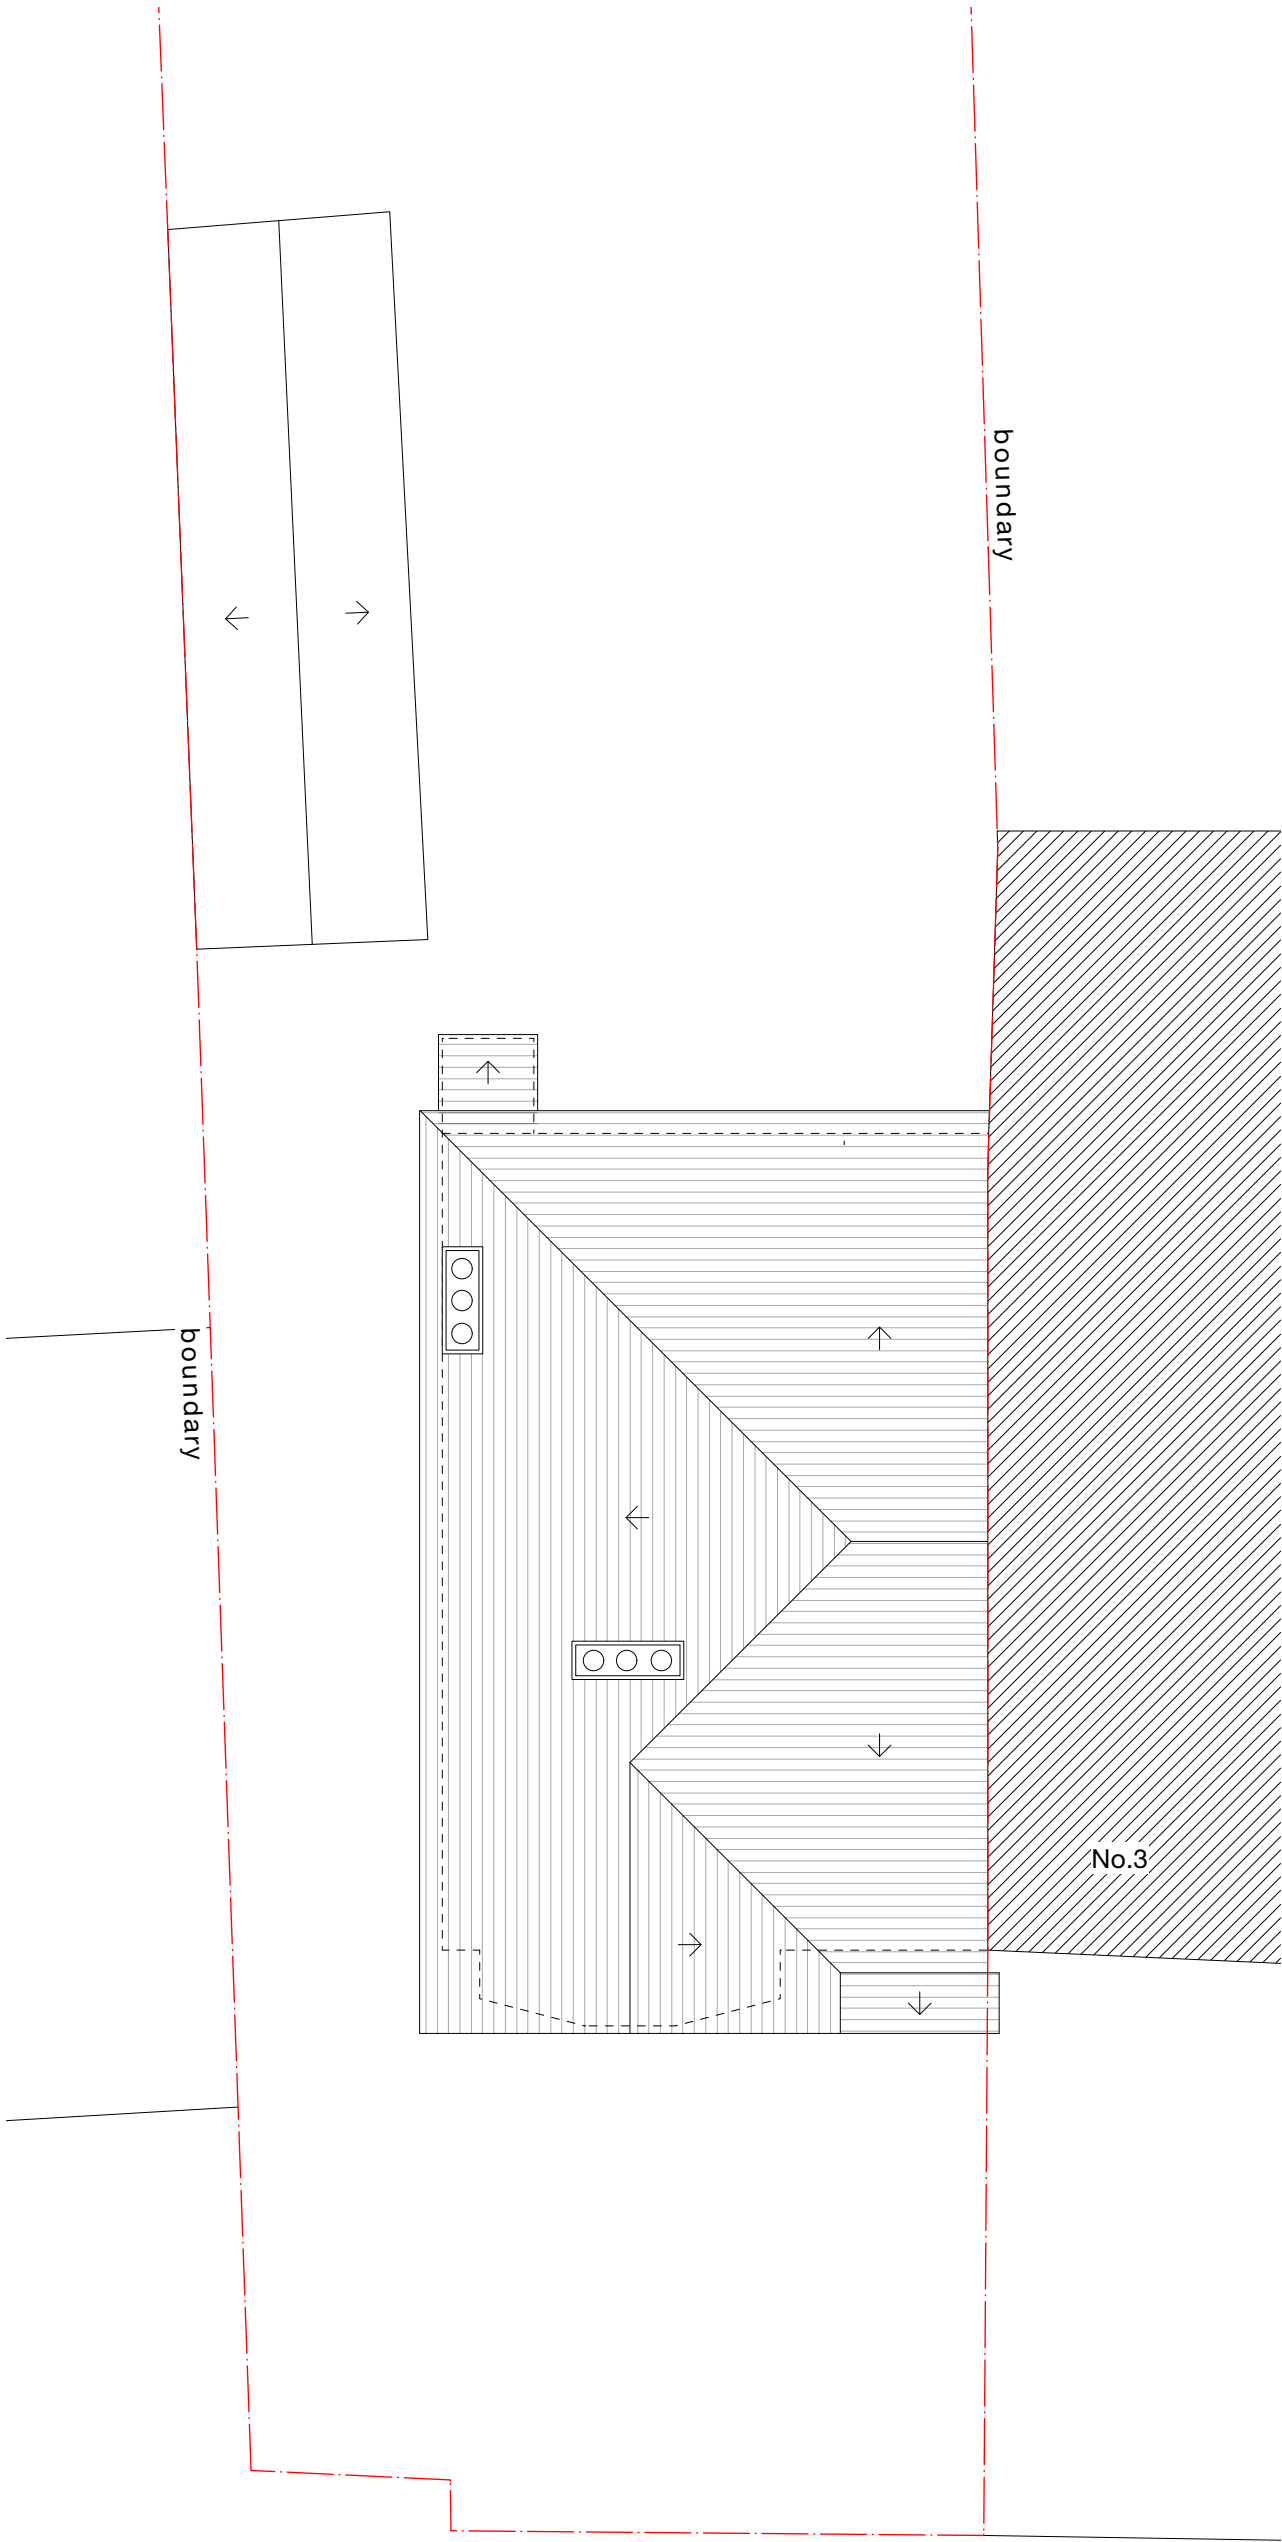

A	05/04/23	GC	Annotations amended
Revision notes			



www.masonwoodgroup.co.uk
gc@masonwoodgroup.co.uk
020 7118 5040

client
Mr J Sira


project
1 Fairdale Gardens, Hayes UB3 3JA

drawing
EXISTING ROOF PLAN


date
March 2023
work stage
1

scale
1:100 at A3
drawing no
S04

project no
2023.008
revision
A

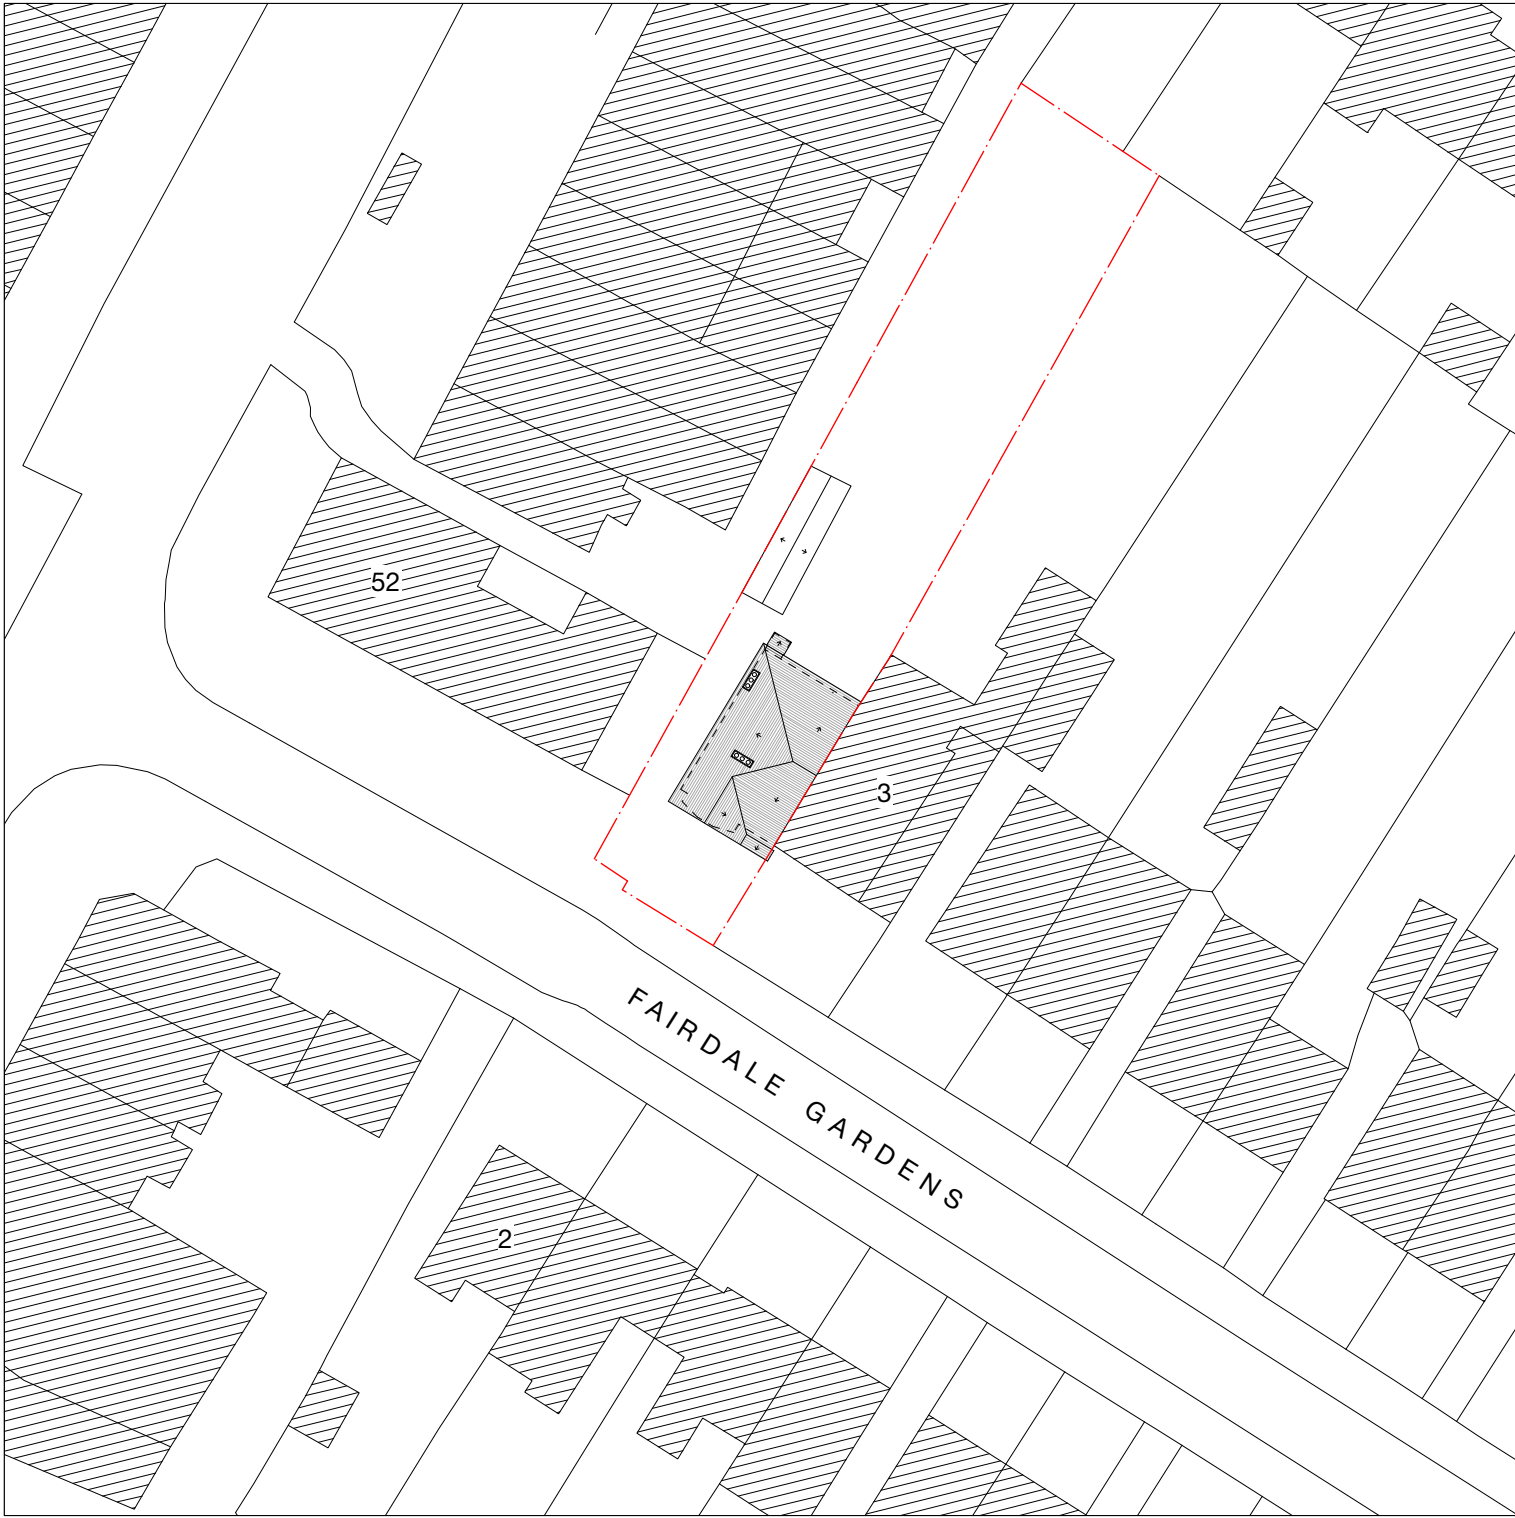

A	05/04/23	GC	Annotations amended
Revision notes			

 



MASONWOOD
DESIGN

www.masonwoodgroup.co.uk
gc@masonwoodgroup.co.uk
020 7118 5040

client
Mr J Sira

project
1 Fairdale Gardens, Hayes UB3 3JA

drawing
EXISTING SITE PLAN

date
March 2023

work stage
1

scale
1:500 at A3


drawing no
S05

project no
2023.008

revision
A



SOUTH - WEST
Front

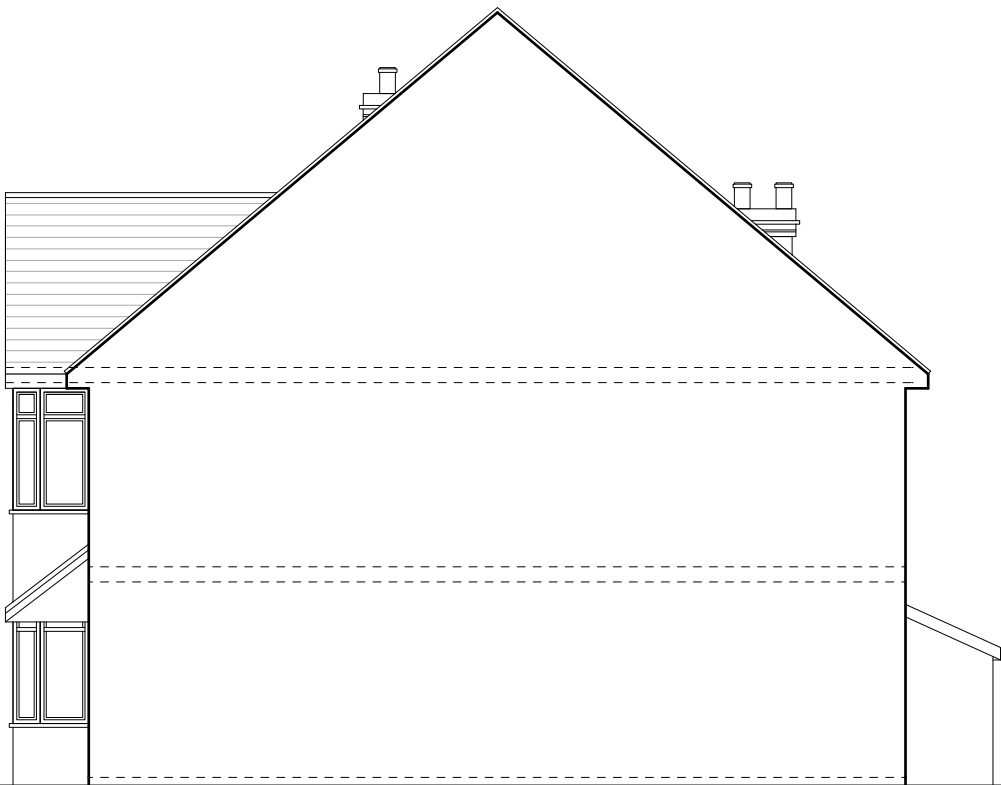

SOUTH - EAST
Side - Party Wall

A	05/04/23	GC	Annotations amended
Revision notes			





client
Mr J Sira

project
1 Fairdale Gardens, Hayes UB3 3JA

drawing
EXISTING ELEVATIONS

date
March 2023

work stage
1

scale
1:100 at A3

drawing no
S06


project no
2023.008

revision
A

www.masonwoodgroup.co.uk
gc@masonwoodgroup.co.uk
020 7118 5040



NORTH - EAST
Rear

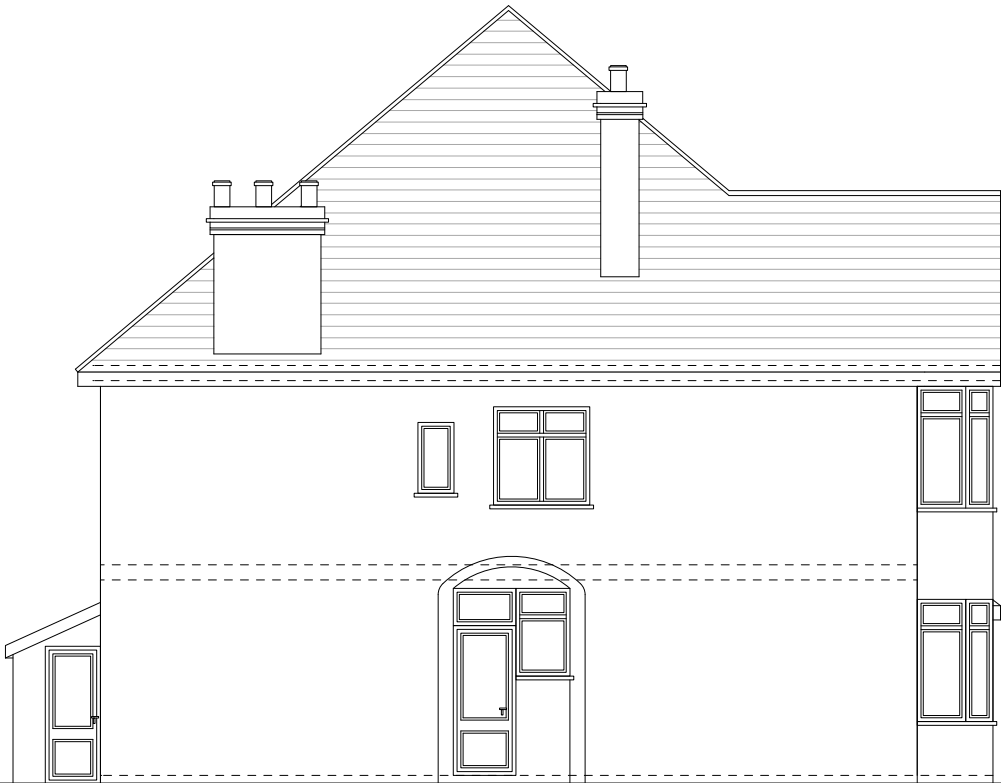

NORTH - WEST
Side

A	05/04/23	GC	Annotations amended
Revision notes			





MASONWOOD
DESIGN

www.masonwoodgroup.co.uk
gc@masonwoodgroup.co.uk
020 7118 5040

client
Mr J Sira

project
1 Fairdale Gardens, Hayes UB3 3JA

drawing
EXISTING ELEVATIONS

date March 2023	scale 1:100 at A3	project no 2023.008
work stage 1	drawing no S07	revision A