

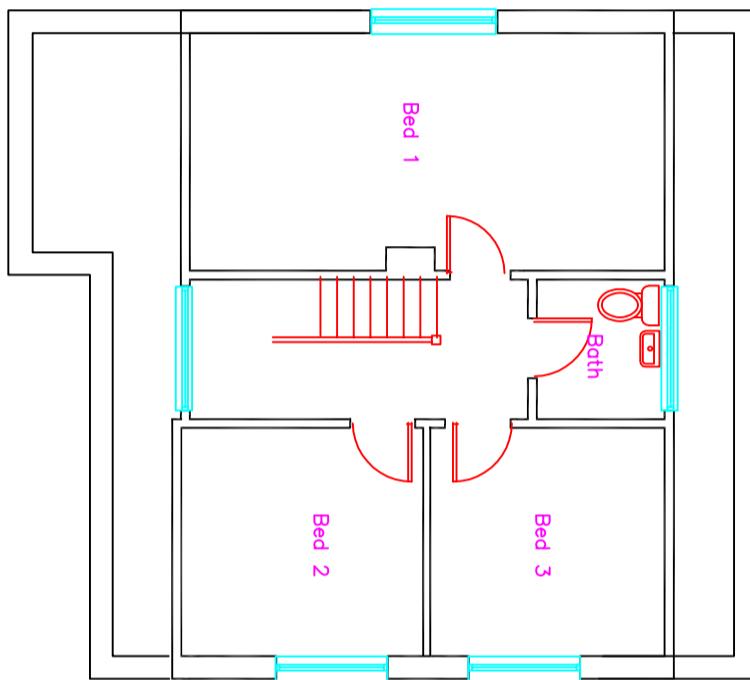


For Planning Purposes only		
ADDRESS	4 Pepys Close Ickenham UB10 8NL	
DRAWING TITLE	Plans As extg	
PROPOSAL	Front dormer extension	

First floor plan 1:100

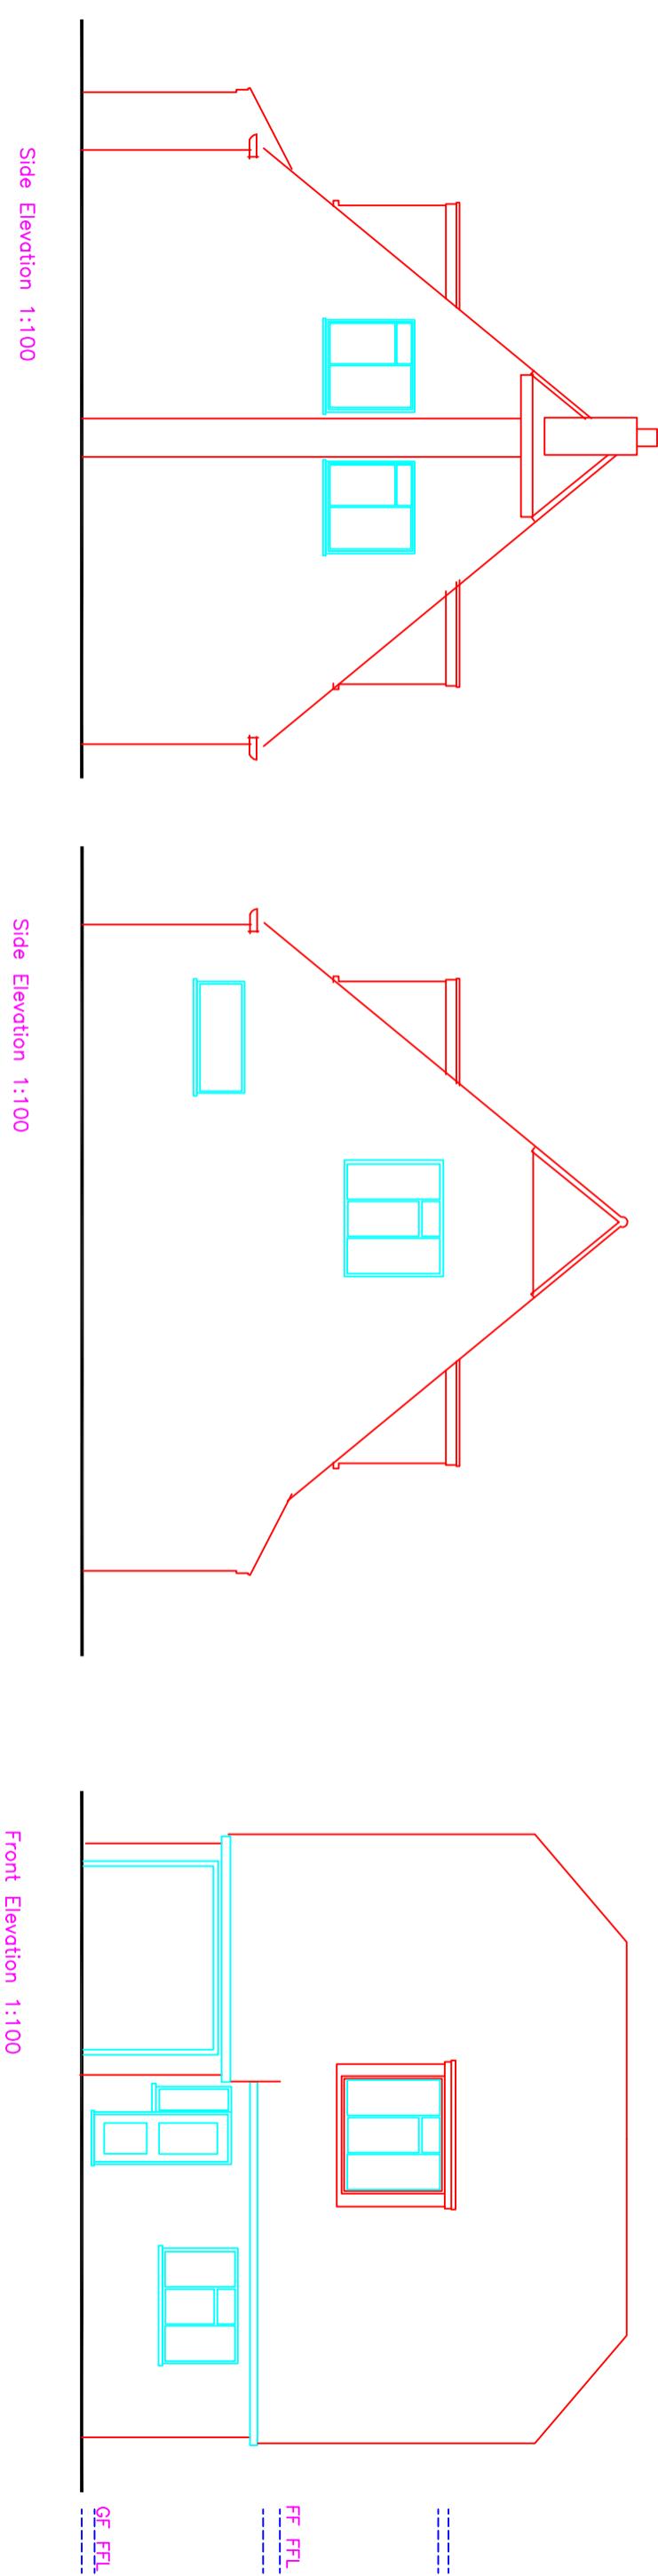

Ground floor plan 1:100

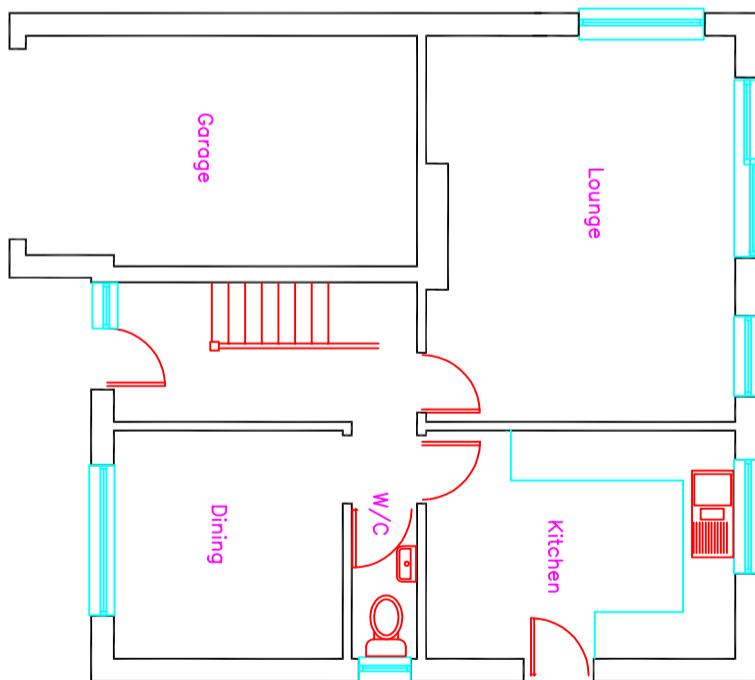

SCALE	DATE	REV
1:100	March 24	
DRAWING NUMBER		L.01