





Existing front elevation



Existing rear elevation

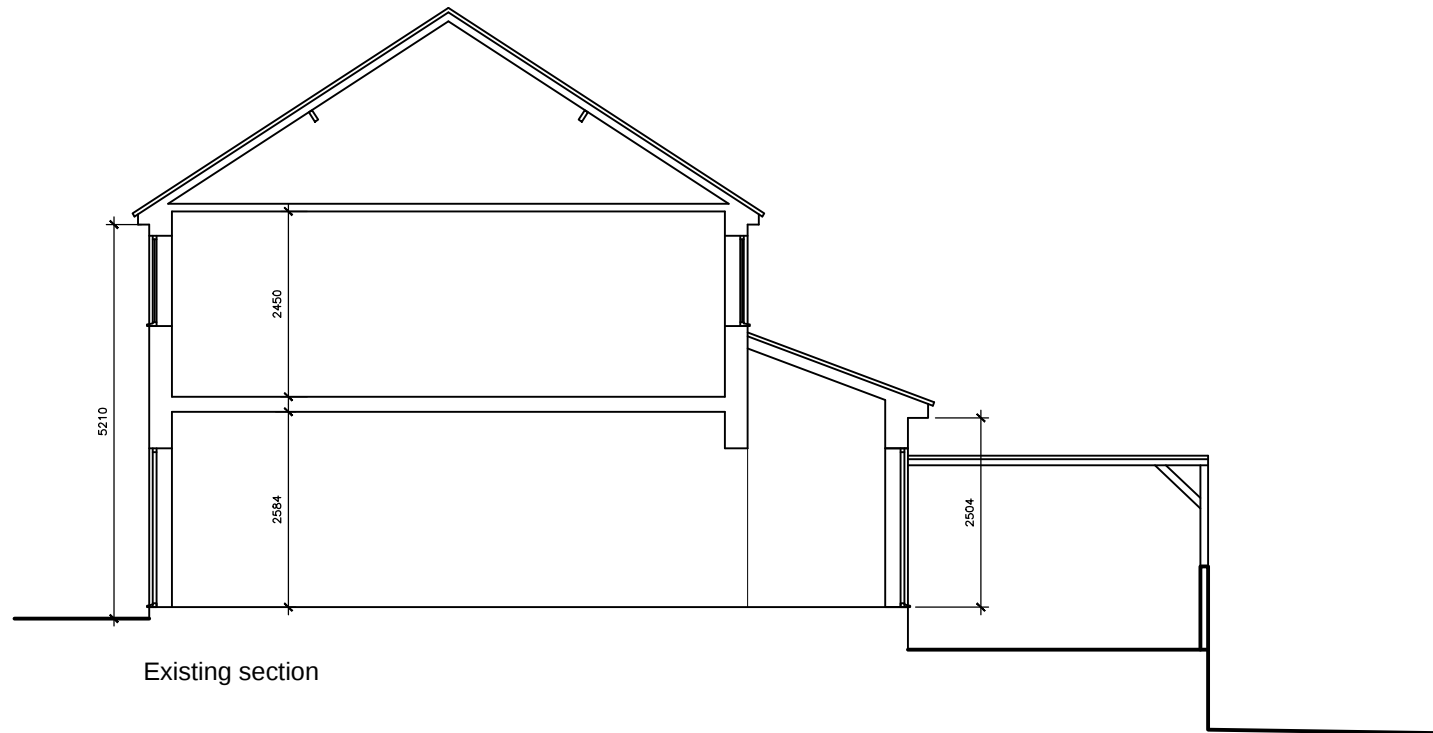

Existing section

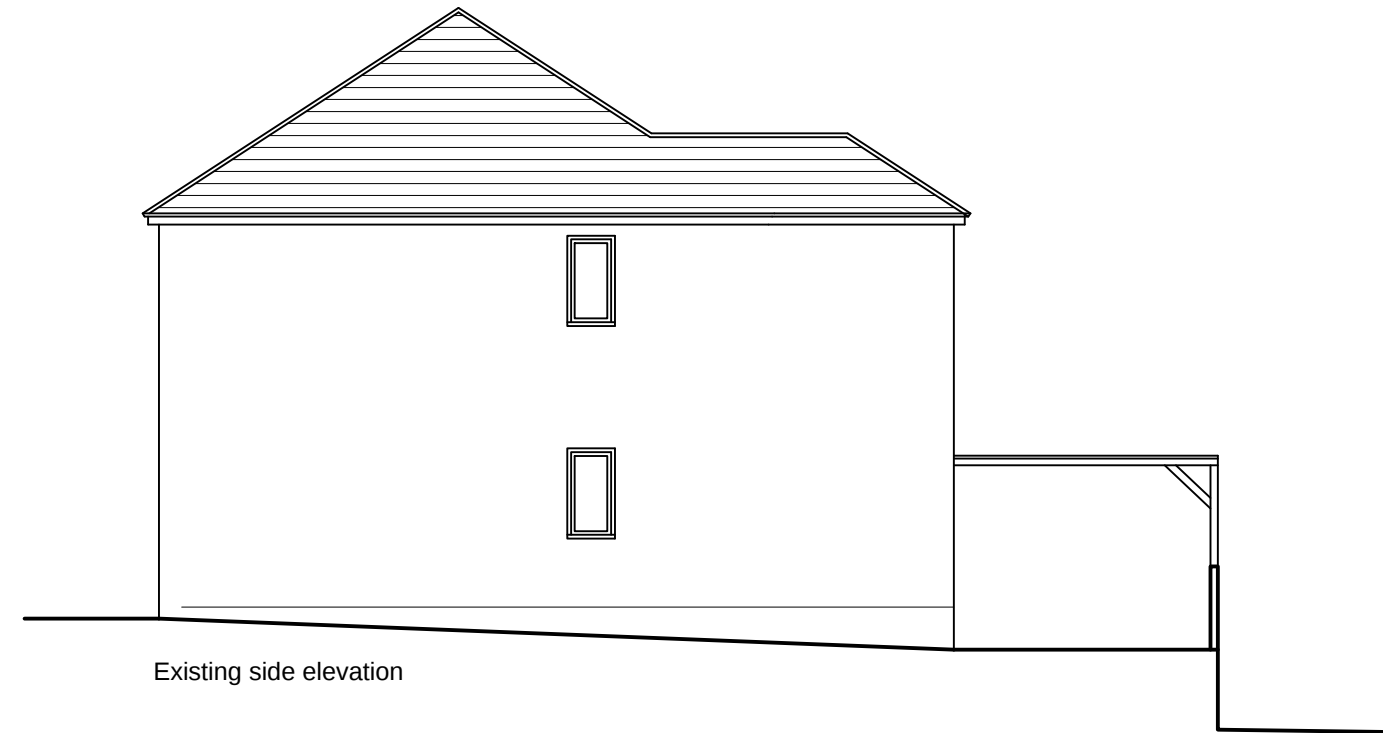

Existing side elevation

Client	Job	Drawing	Date	Scale	Drawing No.	Revision
Rakhee Radia	12 Gladsdale Drive, Pinner.Middlesex HA5 2PP	Existing Elevations	October 2022	1:100	PD02	Rev -