

MICHAEL OAKES ARCHITECTS LTD.

Michael Oakes (Director) B.A. Hons Arch, Dipl. Arch, Registered Architect

REGISTERED ARCHITECTS, DESIGNERS + ILLUSTRATORS

Telephone: 01895 235089 - E-mail: michaeloakesarchitect@googlemail.com



Address: 1 Alpha Rd, Uxbridge UB10 0QP
Client: Michael Oakes (Agent)
Date: June 2024

10 Parkfield Avenue, Hillingdon, Middlesex, UB10 0DF, Great Britain

Block Plan



1:200 @ A3

0 5 10 20m

Drawing Title
As Existing

Project no./ Stage/ Drawing no./ Revision
0432- PLA- 01_E
Revision notes: Drawn by: RA


A - First Issue
B - Changes Client Requested 16/07/2024
C - Second Application Oct 25
D - Revisions during second planning May '26
E - July revisions roof changed to 25 degrees and No.3 boundary wall checked on site
Copyright © Michael Oakes Architects Ltd. 2023
Print all drawings in full colour at A3 size- Do not scale drawings

MICHAEL OAKES ARCHITECTS LTD.

Michael Oakes (Director) B.A. Hons Arch, Dipl. Arch, Registered Architect



REGISTERED ARCHITECTS, DESIGNERS + ILLUSTRATORS

Telephone: 01895 235089 - E-mail: michaeloakesarchitect@googlemail.com

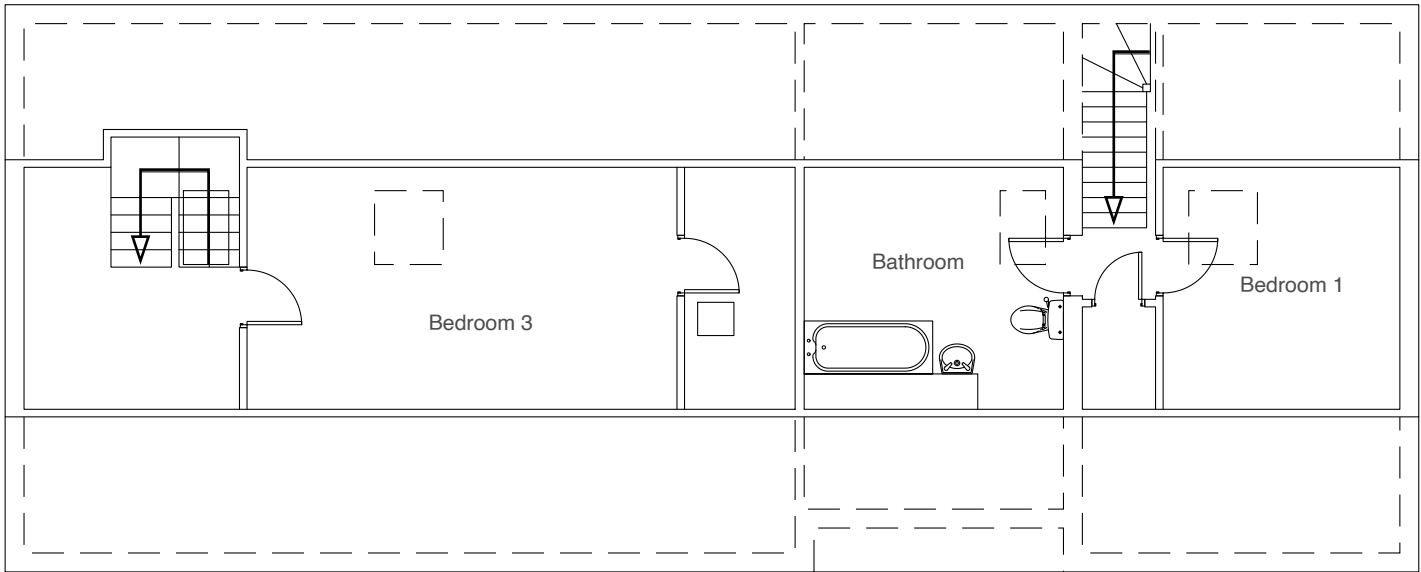

SEE DRAWING NUMBER 1_E
FOR FURTHER DETAILS ON
BOUNDARY SET OUT DETAILS
(JULY REVISIONS)

Existing Loft Plan

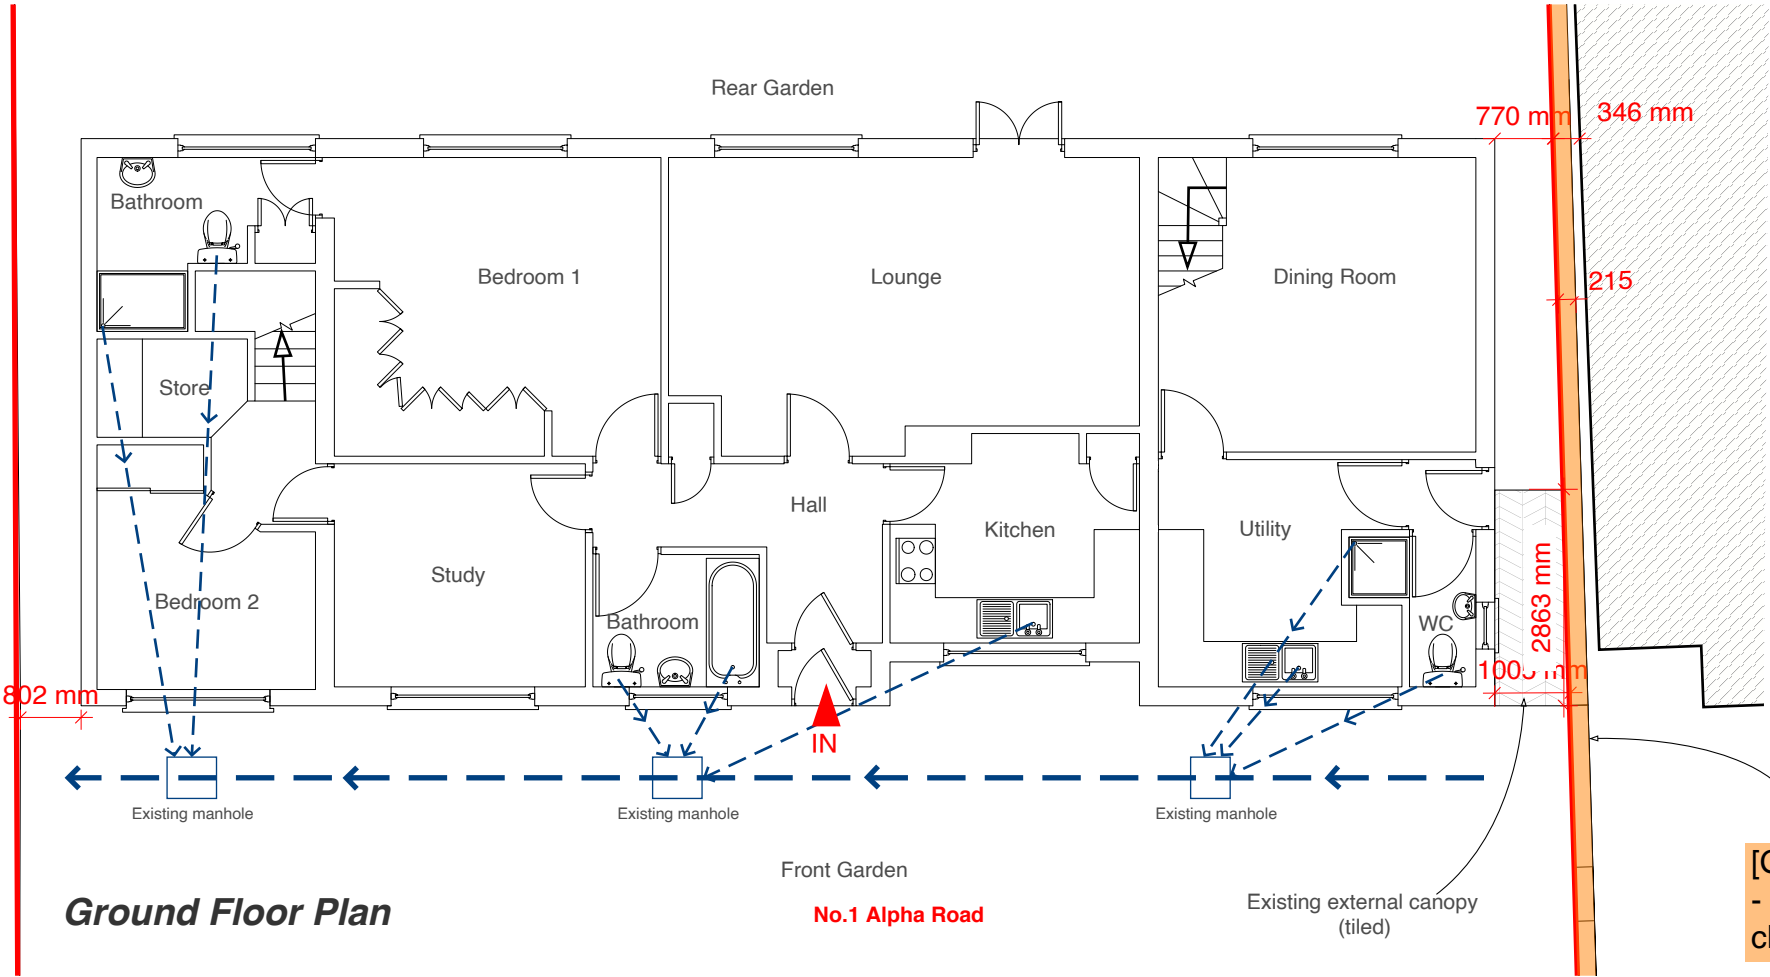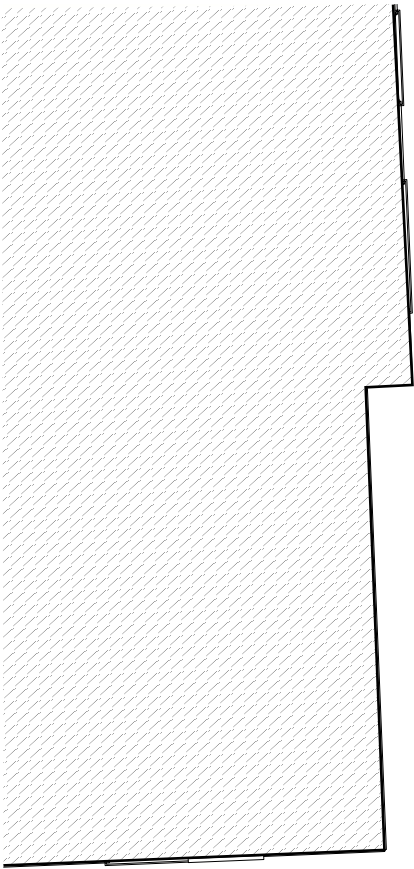

No.3 Alpha Road

[Orange] Boundary masonry wall
- set out and meaurements
checked on site July '26

Ground Floor Plan

Address

1 Alpha Rd, Uxbridge
UB10 0QP

Client

Michael Oakes
(Agent)

Date

June
2024



1:100 @ A3

0 1 2 3 4 5 10m

Drawing Title

As Existing
Floor Plans

Project no./ Stage/

0432- PLA-

Drawing no./ Revision

02_E

Revision notes:

Drawn by: RA


- A - First Issue
- B - Changes Client Requested 16/07/2024
- C - Second Application Oct 25
- D - Revisions during second planning May '26
- E - July revisions roof changed to 25 degrees and No.3 boundary wall checked on site

MICHAEL OAKES ARCHITECTS LTD.


Michael Oakes (Director) B.A. Hons Arch, Dipl. Arch, Registered Architect

REGISTERED ARCHITECTS, DESIGNERS + ILLUSTRATORS


Telephone: 01895 235089 - E-mail: michaeloakesarchitect@googlemail.com

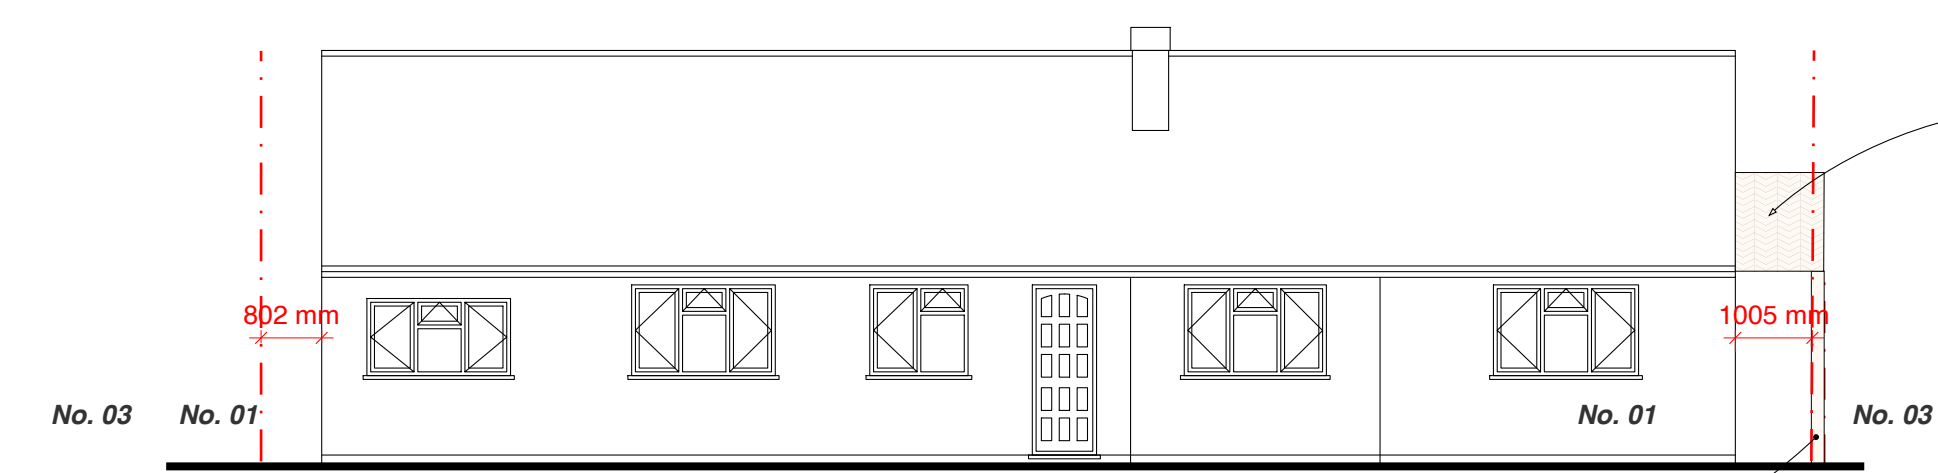


Front Elevation

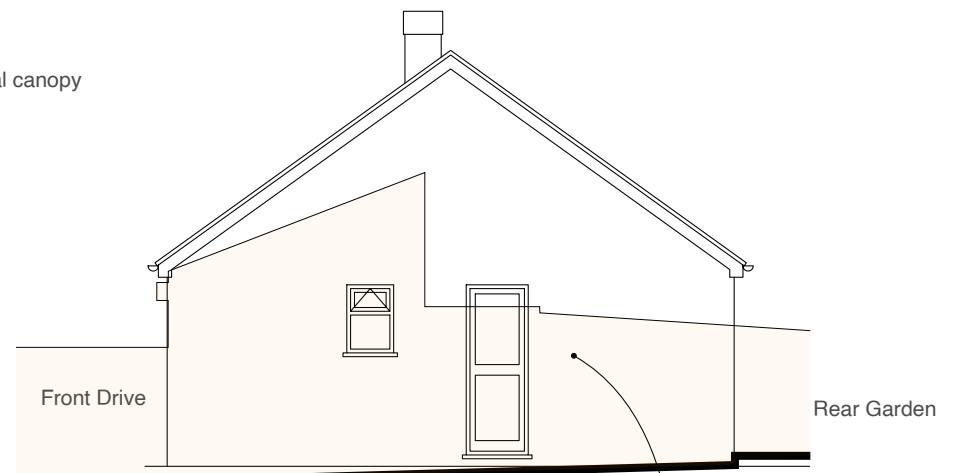

Side Elevation

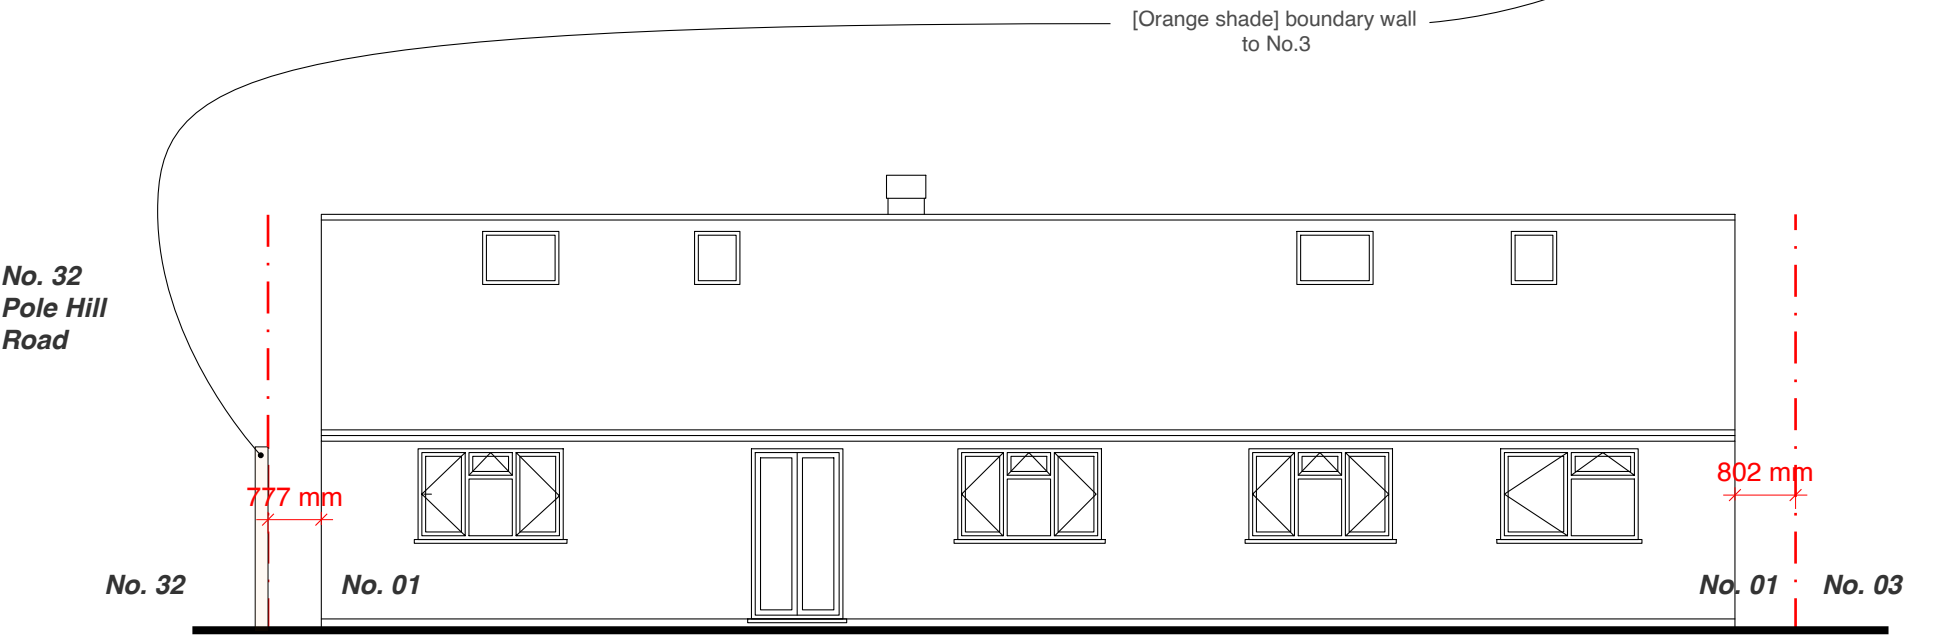

Rear Elevation

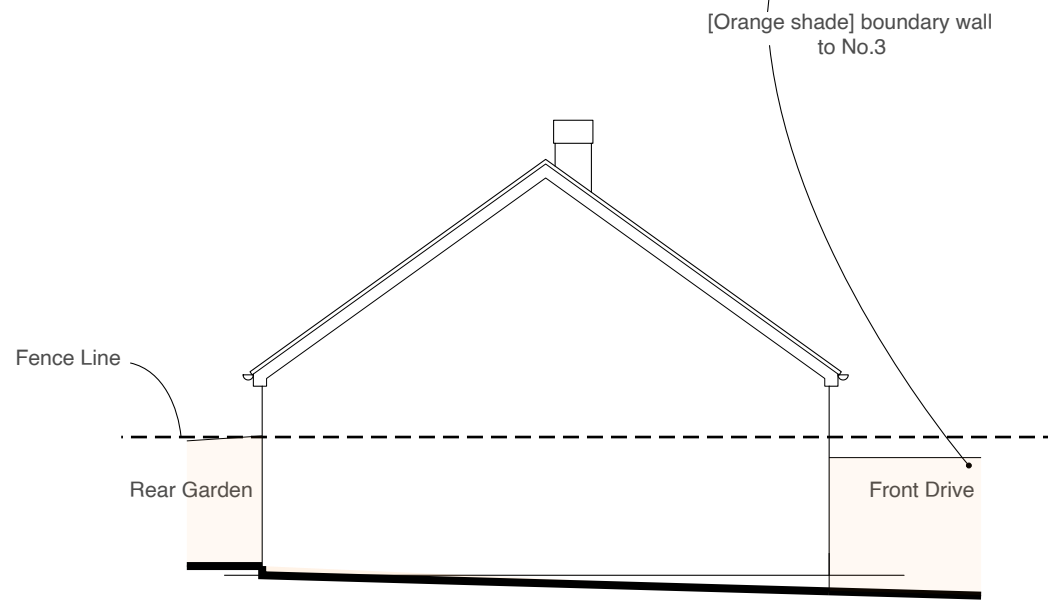

Side Elevation

Address	Client	Date
1 Alpha Rd, Uxbridge UB10 0QP	Michael Oakes (Agent)	June 2024

10 Parkfield Avenue, Hillingdon, Middlesex, UB10 0DF, Great Britain



Drawing Title
As Existing Elevations

Project no./ Stage/	Drawing no./ Revision
0432- PLA-	03_E
Revision notes:	Drawn by: RA

A - First Issue
B - Changes Client Requested 16/07/2024
C - Second Application Oct 25
D - Revisions during second planning May '26
E - July revisions roof changed to 25 degrees and No.3 boundary wall checked on site
Copyright © Michael Oakes Architects Ltd. 2023
Print all drawings in full colour at A3 size- Do not scale drawings