
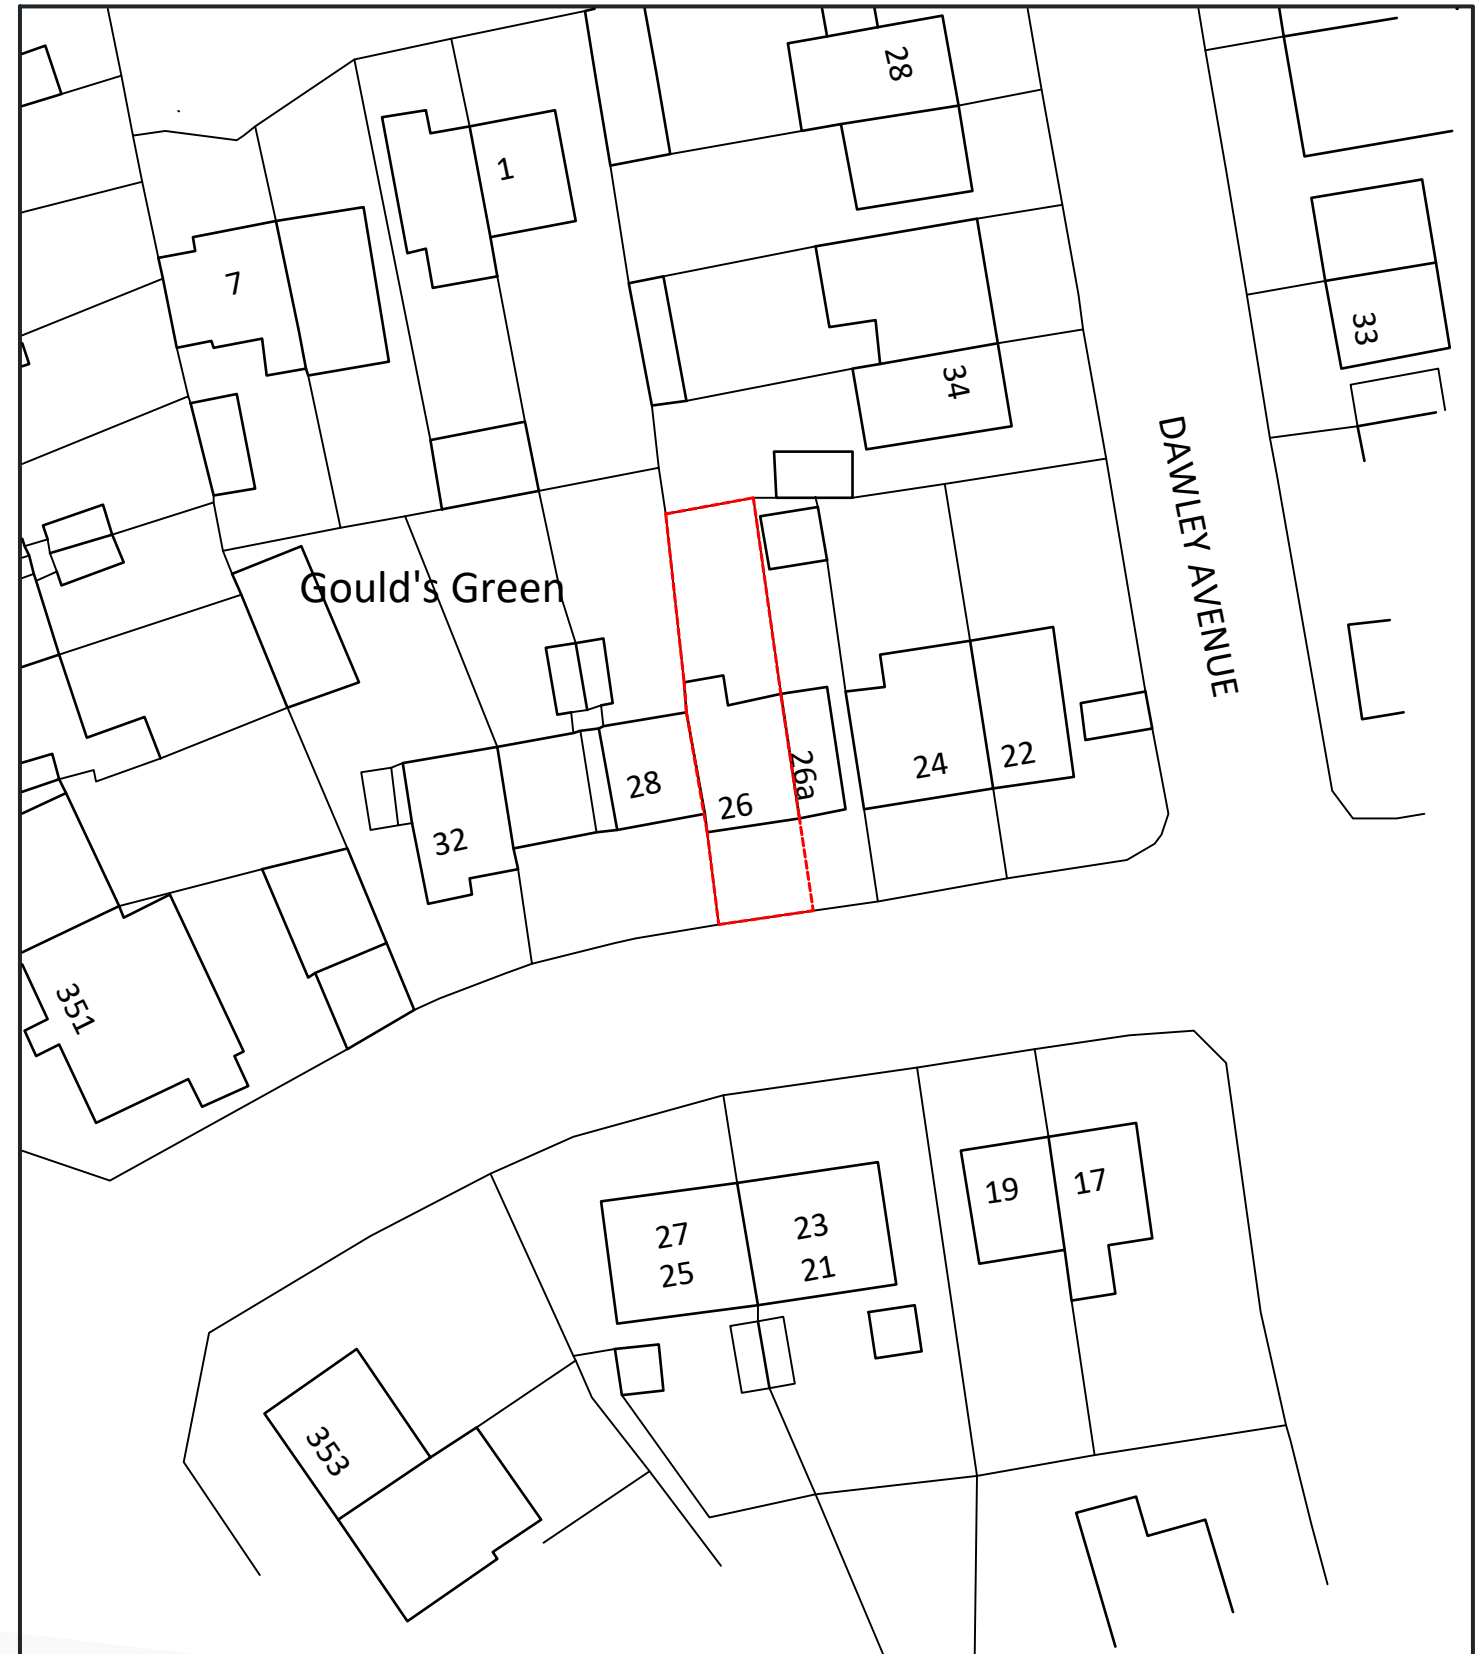
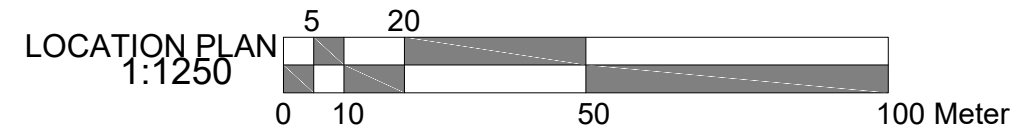


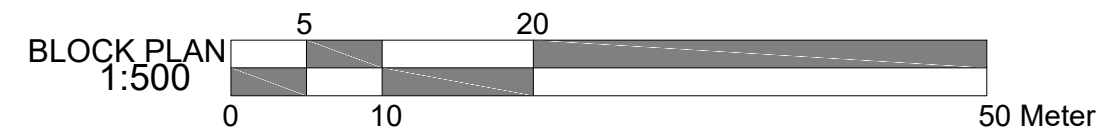

CLIENT

Floris Davis

PROJECT LOCATION

26 Lansdowne Road
Uxbridge UB8 3JR

SCALE

1:100 / A3

DRAWING NO. REV.

01ELF

DATE

March 2023

DRAWN


TAHER

DRAWING TITLE

Location Plan and Block plan



NOTE: ALL PROPOSED
MATERIALS TO MATCH
EXISTING

 

Floor plan it

Planning applications & Planning approvals

Floor plan it Ltd,
124 City Road , Londn EC1
Email: Info@floorplanit.co.uk
WWW.FLOORPLANIT.CO.UK
TEL: 07383458926

