


**Front Elevation**  
Scaled 1:100

**Rear Elevation**  
Scaled 1:100

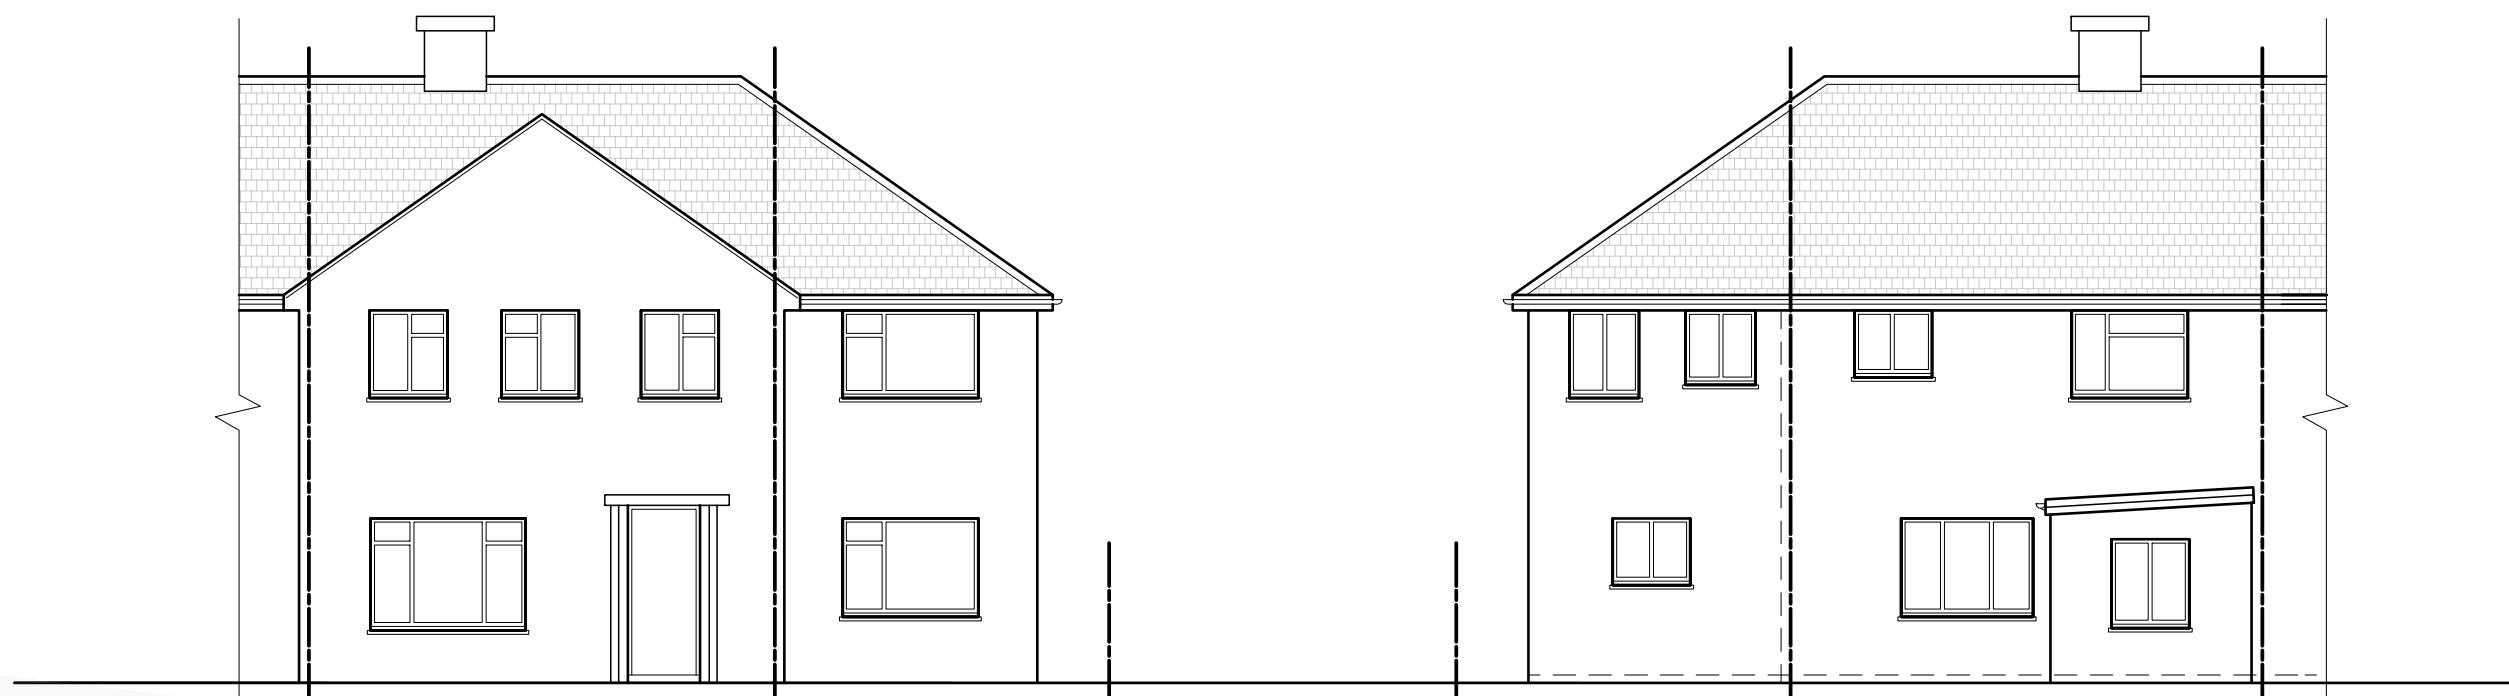

**Proposed Front elevation**  
Scaled 1:100

**Proposed Rear elevation**  
Scaled 1:100

CLIENT

Floris Davis

PROJECT LOCATION  
26 Lansdowne Road  
Uxbridge UB8 3JR

SCALE  
1:100 / A3  
DATE  
March 2023

DRAWING NO. REV.  
01ELF  
DRAWN  
TAHER



NOTE: ALL PROPOSED  
MATERIALS TO MATCH  
EXISTING



DRAWING TITLE

Existing and Proposed elevation



**Floor plan it**  
Planning applications & Planning approvals

Floor plan it Ltd,  
124 City Road, London EC1  
Email: [Info@floorplanit.co.uk](mailto:Info@floorplanit.co.uk)  
[WWW.FLOORPLANIT.CO.UK](http://WWW.FLOORPLANIT.CO.UK)  
TEL: 07383458926

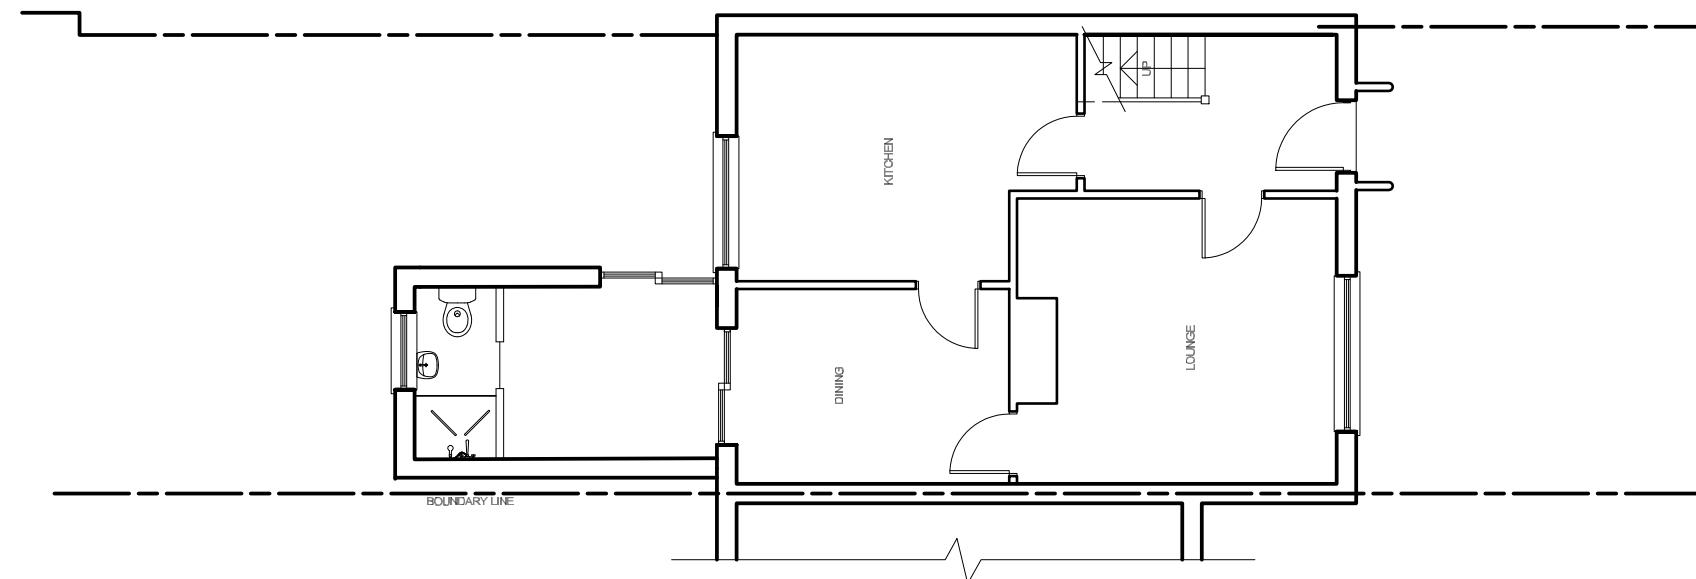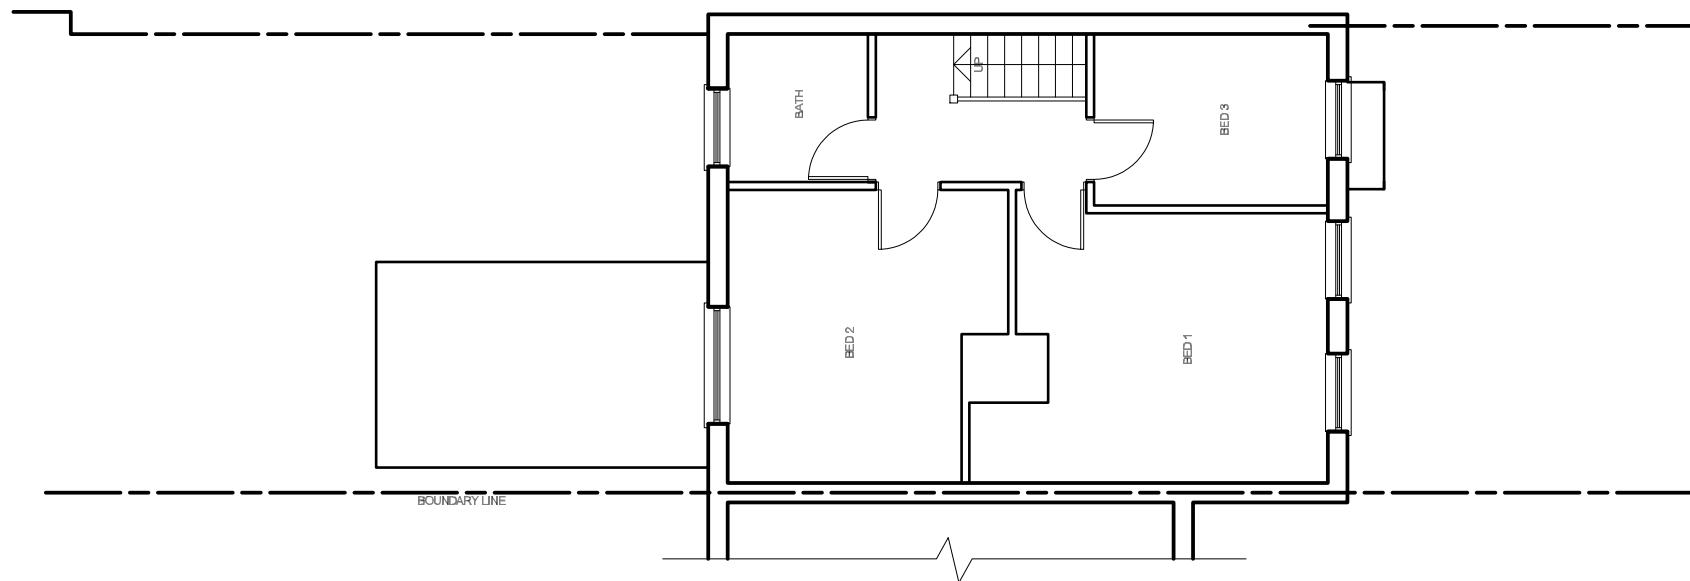

CLIENT

Floris Davis

PROJECT LOCATION  
26 Lansdowne Road  
Uxbridge UB8 3JR

SCALE  
1:100 / A3  
DATE  
March 2023

DRAWING NO. REV.  
01ELF  
DRAWN  
TAHER



NOTE: ALL PROPOSED  
MATERIALS TO MATCH  
EXISTING



DRAWING TITLE

Proposed plans



**Floor plan it**  
Planning applications & Planning approvals

Floor plan it Ltd,  
124 City Road, London EC1  
Email: [Info@floorplanit.co.uk](mailto:Info@floorplanit.co.uk)  
[WWW.FLOORPLANIT.CO.UK](http://WWW.FLOORPLANIT.CO.UK)  
TEL: 07383458926

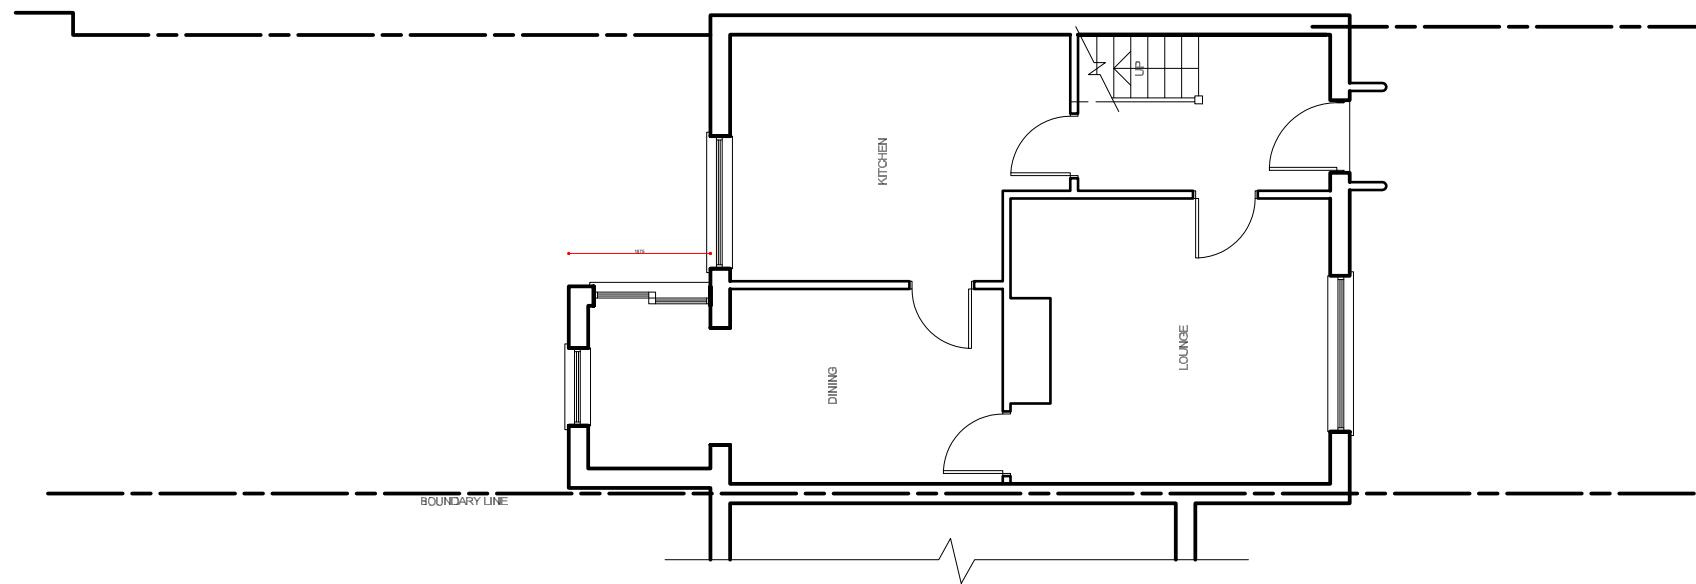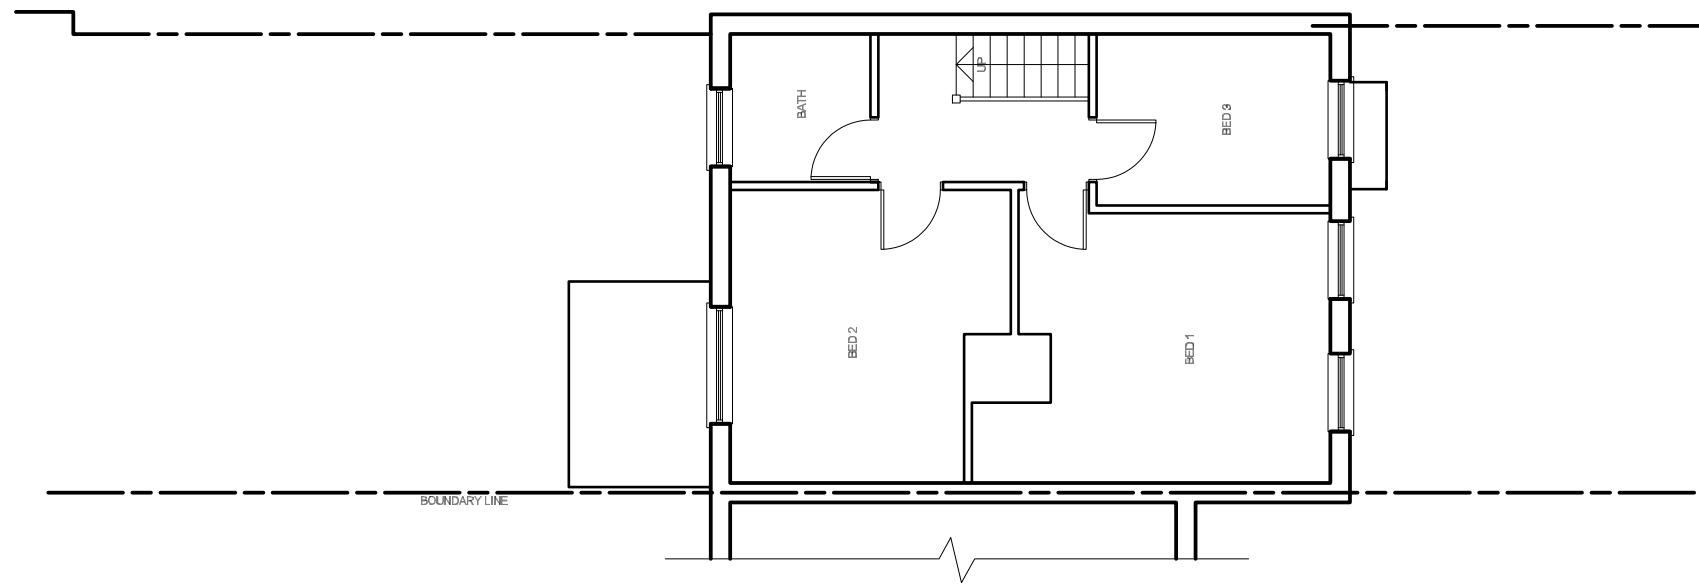

CLIENT

Floris Davis

PROJECT LOCATION  
26 Lansdowne Road  
Uxbridge UB8 3JR

DRAWING TITLE

Existing plans




NOTE: ALL PROPOSED  
MATERIALS TO MATCH  
EXISTING

SCALE  
1:100 / A3  
DATE  
March 2023


DRAWING NO. REV.  
01ELF  
DRAWN  
TAHER



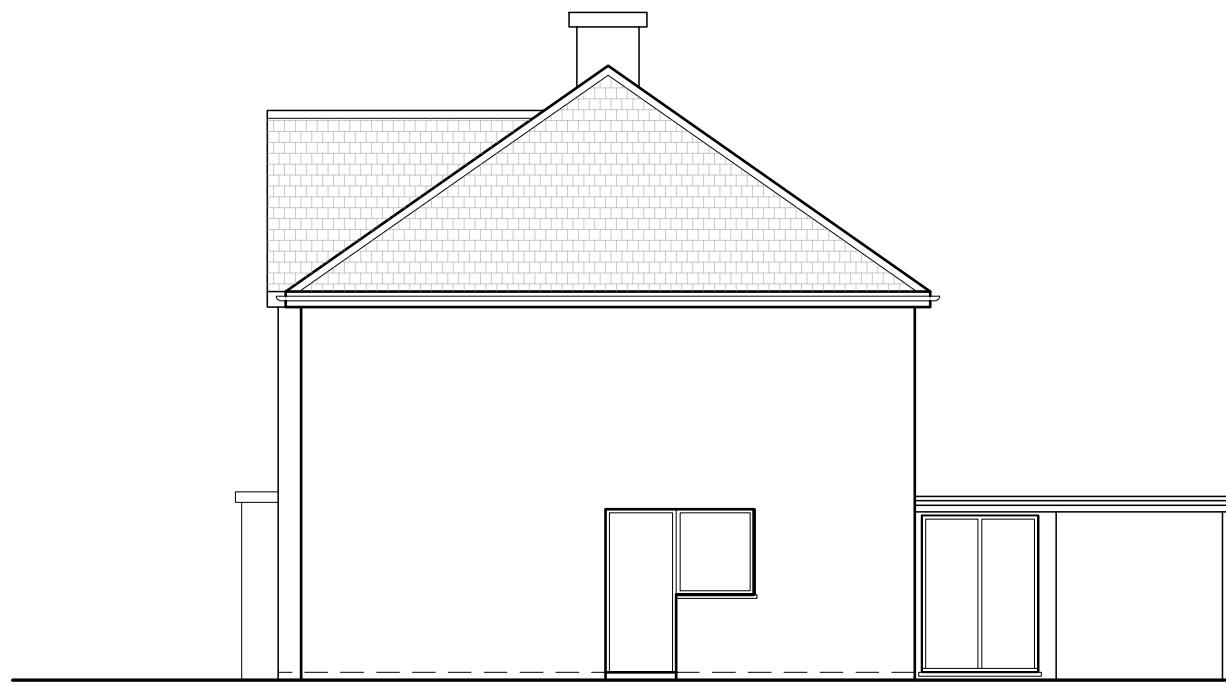

**Proposed Side elevation**

Scaled 1:100

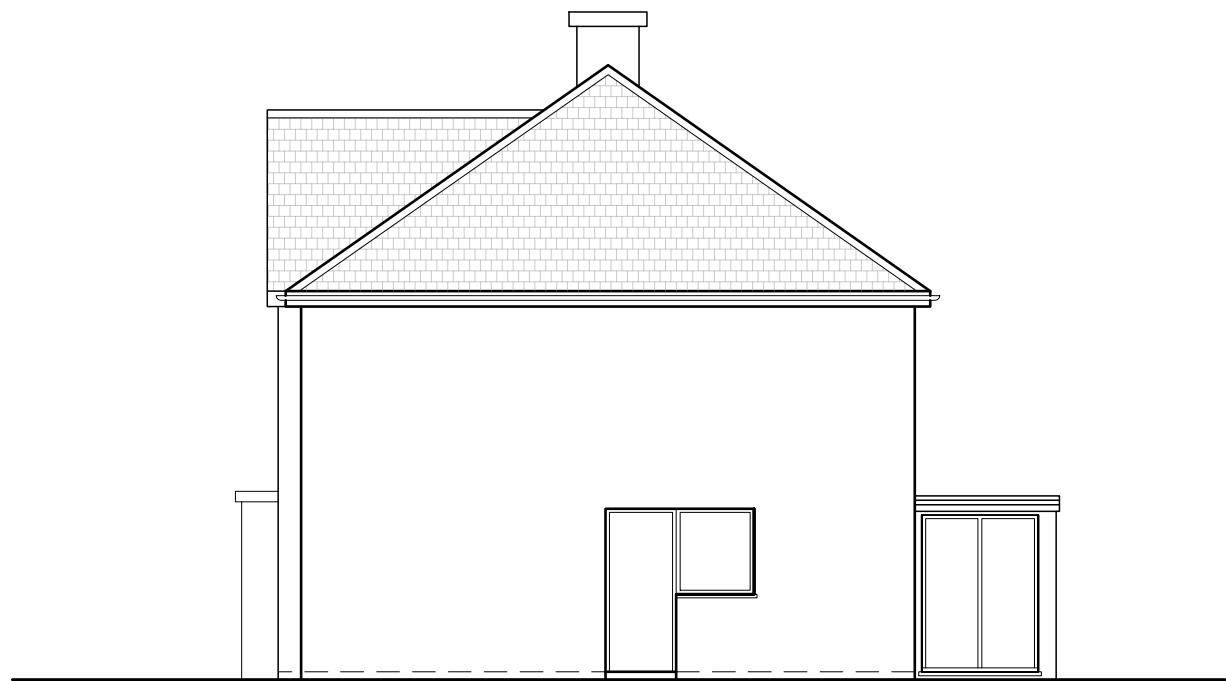

**Side Elevation**

Scaled 1:100

CLIENT

Floris Davis

PROJECT LOCATION  
26 Lansdowne Road  
Uxbridge UB8 3JR

DRAWING TITLE


Side elevation and Roof plan




NOTE: ALL PROPOSED  
MATERIALS TO MATCH  
EXISTING

SCALE  
1:100 / A3  
DATE  
March 2023


DRAWING NO. REV.  
01ELF  
DRAWN  
TAHER

 

**Proposed Roof Plan**  
Scaled 1:100

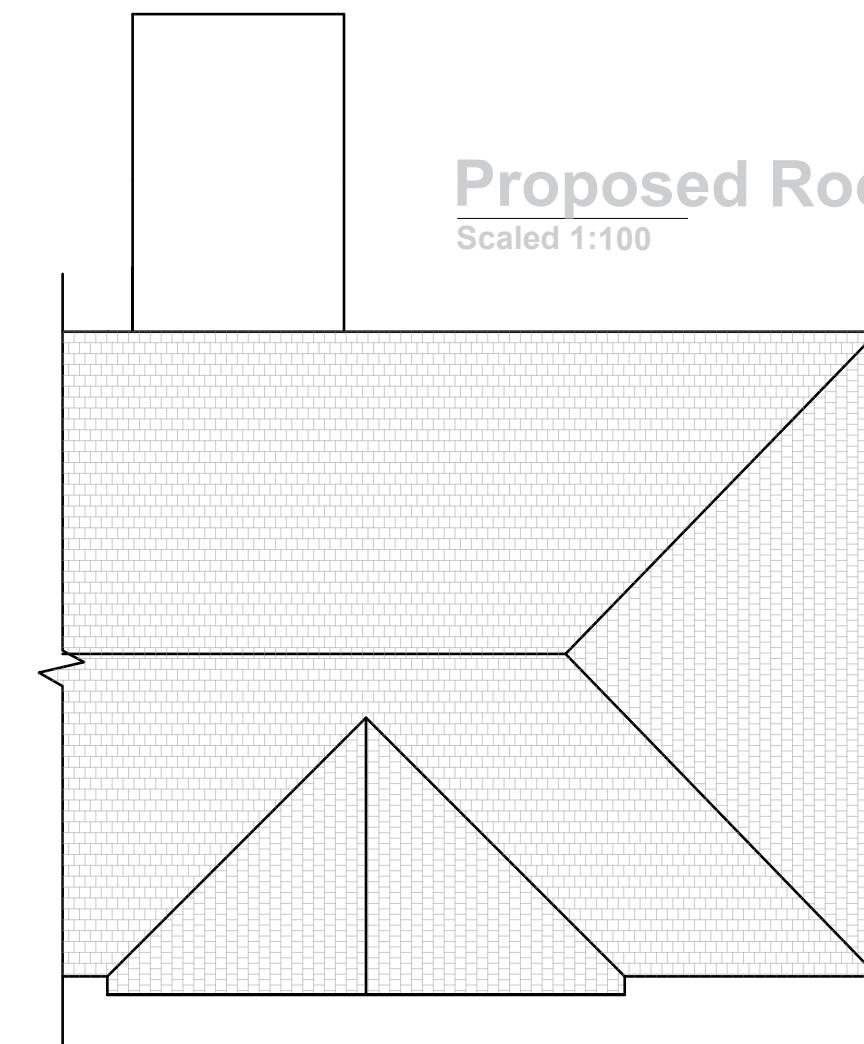

**Roof Plan**  
Scaled 1:100

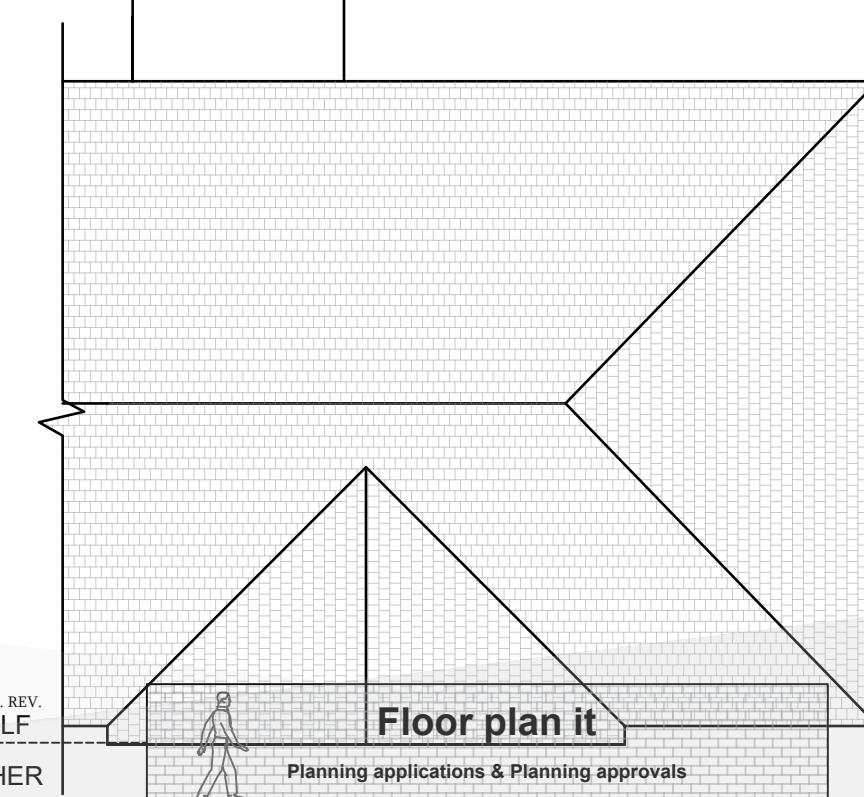

**Floor plan it**

Floor plan it Ltd,  
124 City Road, London EC1  
Email: [Info@floorplanit.co.uk](mailto:Info@floorplanit.co.uk)  
[WWW.FLOORPLANIT.CO.UK](http://WWW.FLOORPLANIT.CO.UK)  
TEL: 07383458926