

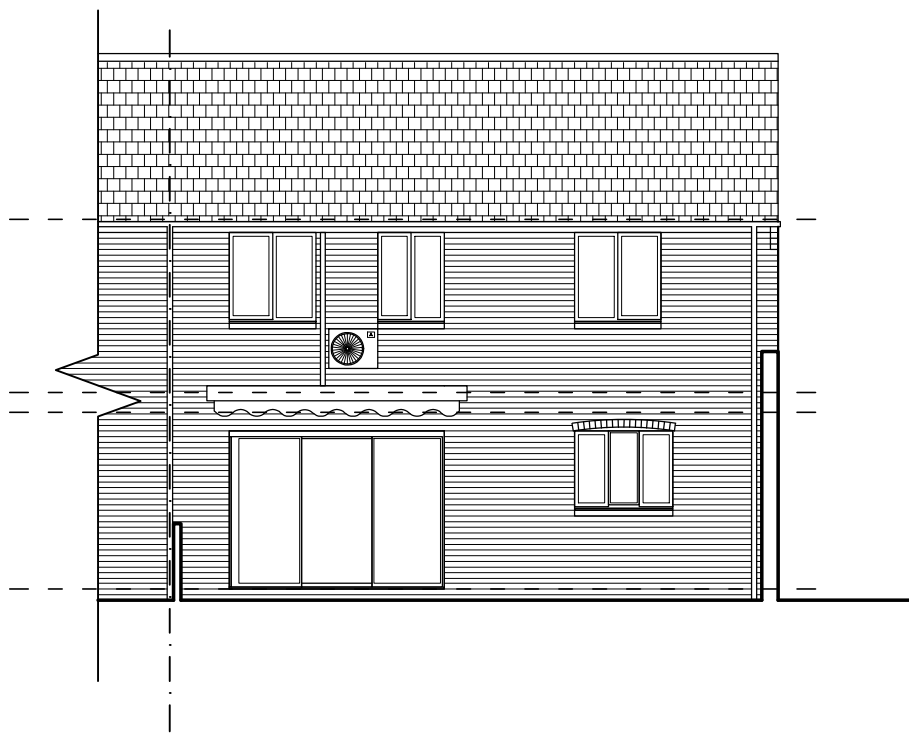



1 EXISTING FRONT ELEVATION
(SECTION THROUGH NO.11)
SCALE - 1:100 @ A1

 


2 EXISTING REAR ELEVATION
SCALE - 1:100 @ A1

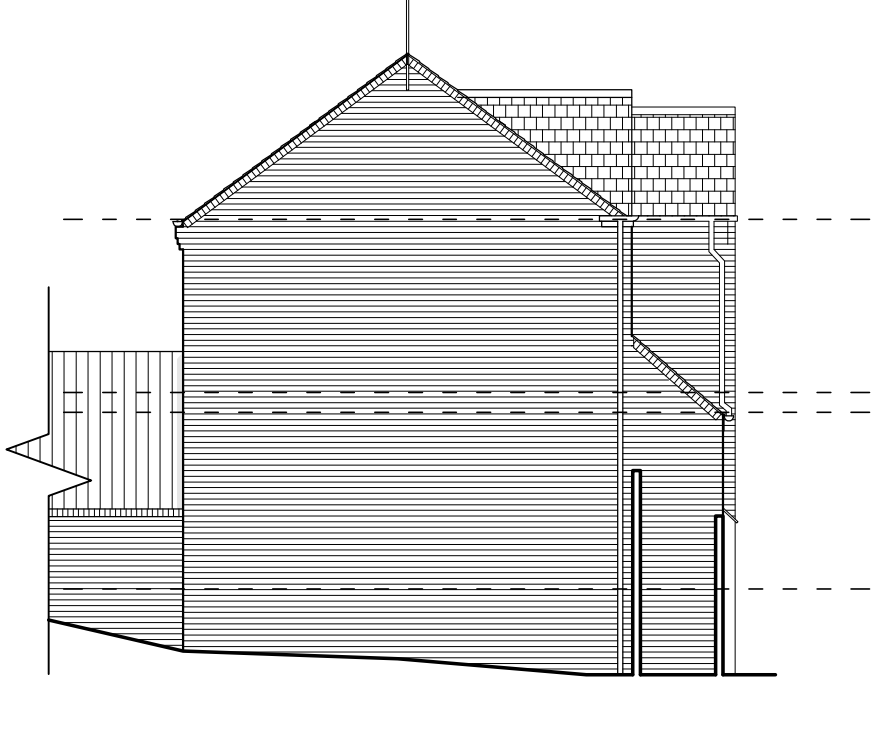


3 EXISTING SIDE ELEVATION
SCALE - 1:100 @ A1

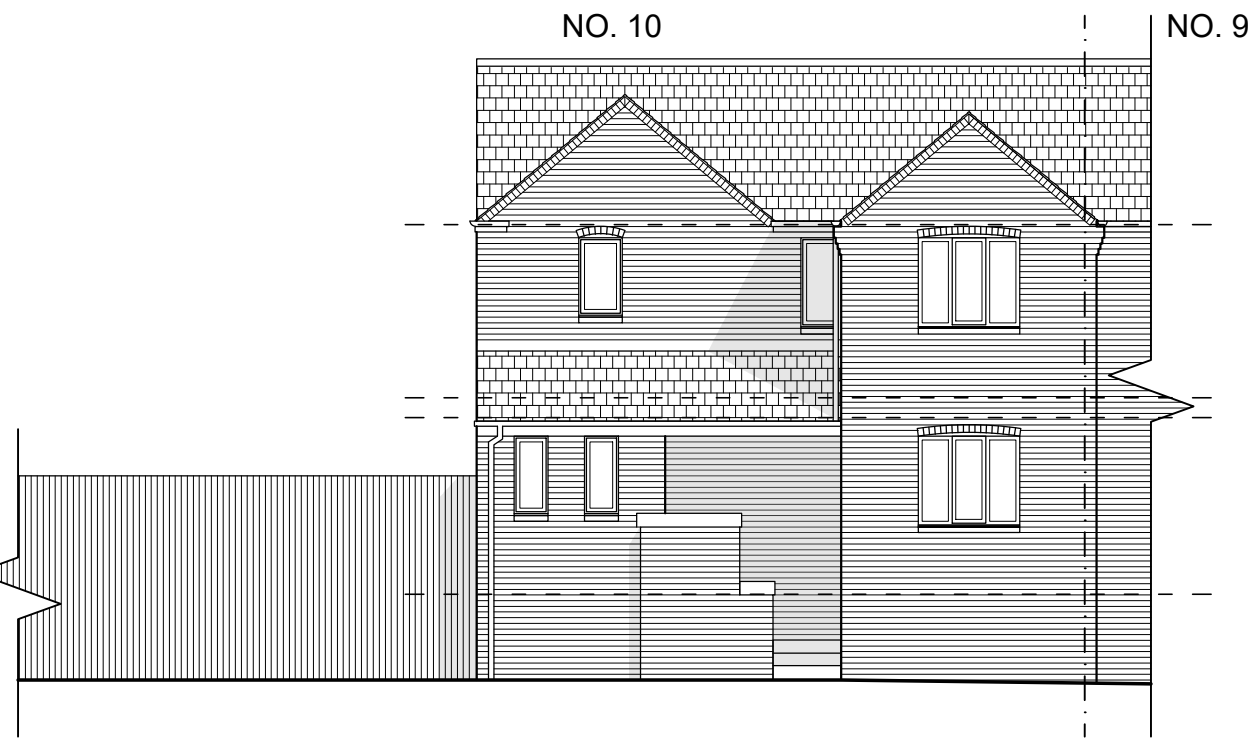



1B EXISTING FRONT ELEVATION
SCALE - 1:100 @ A1

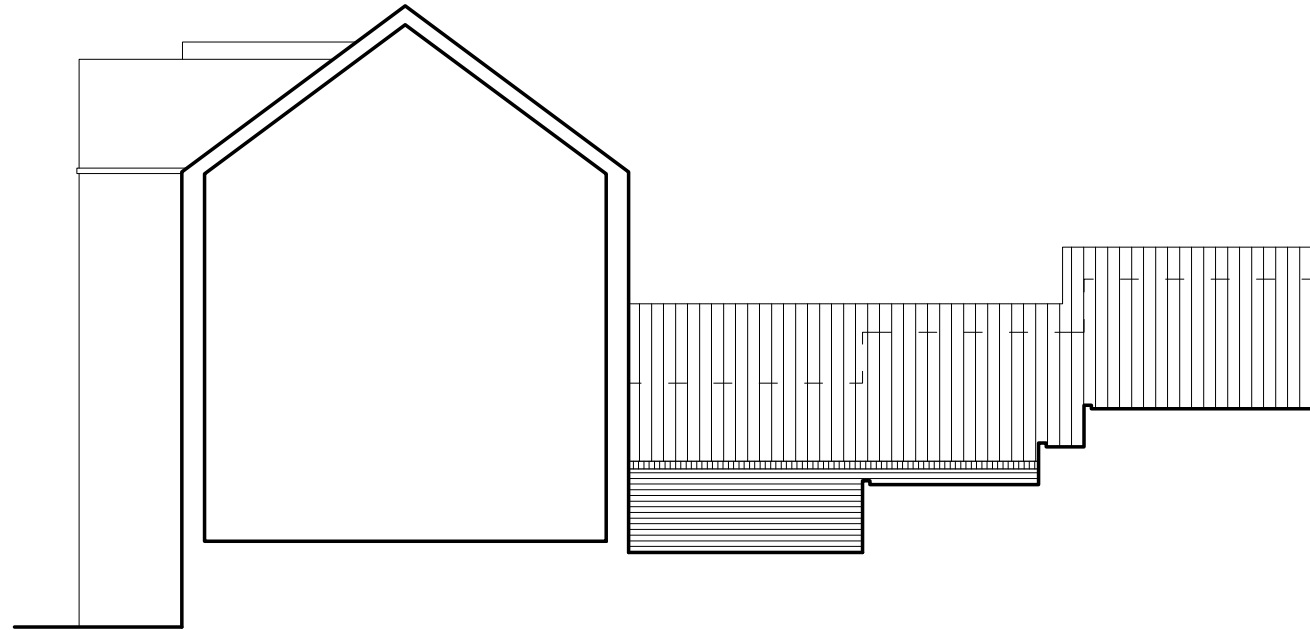



4 EXISTING SIDE ELEVATION
SCALE - 1:100 @ A1

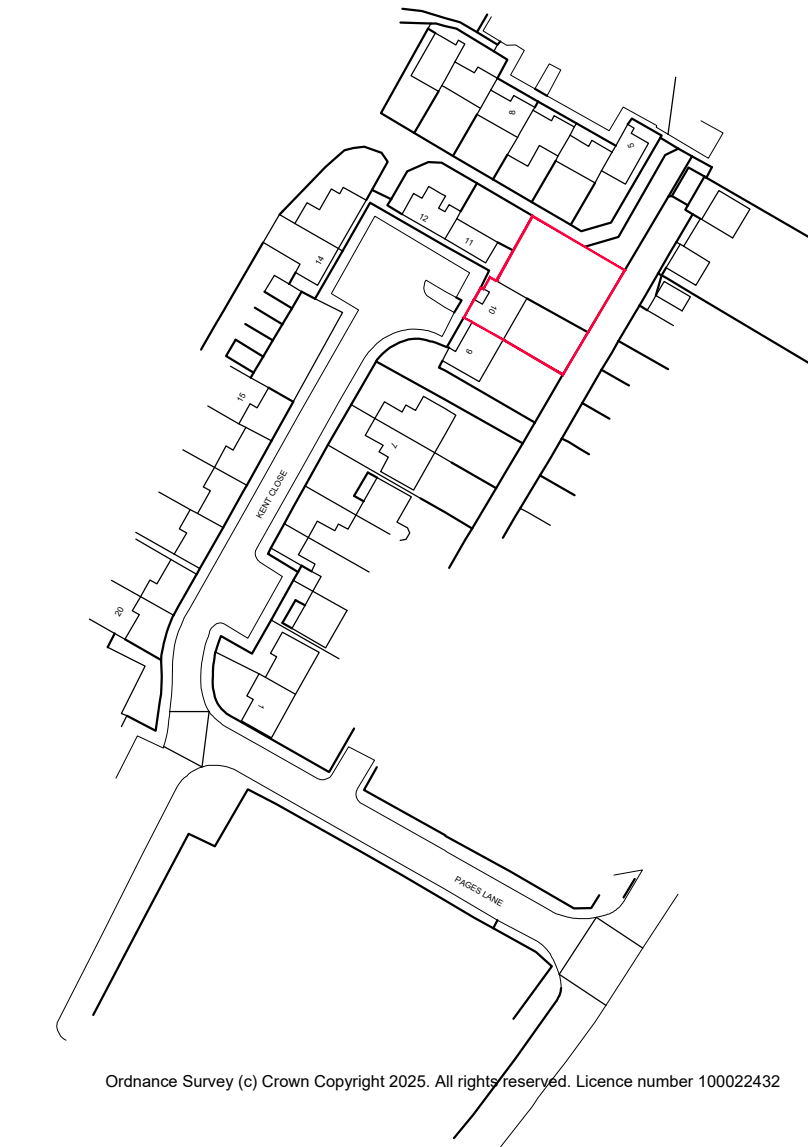


8 LOCATION PLAN
SCALE - 1:1250 @ A1

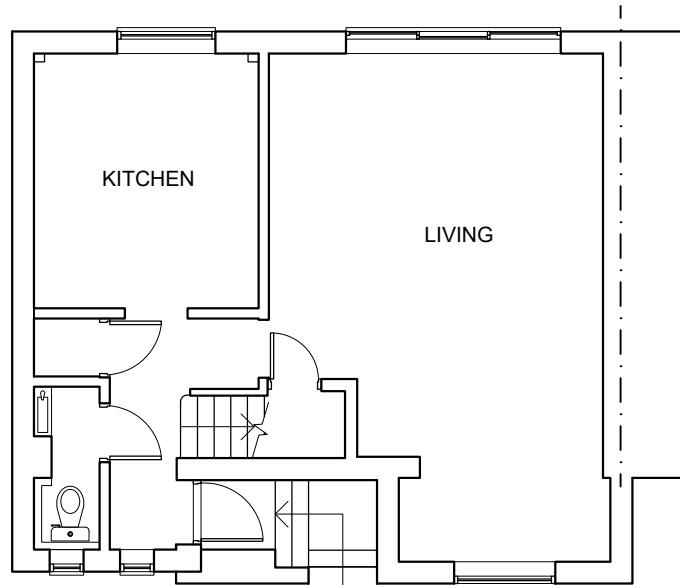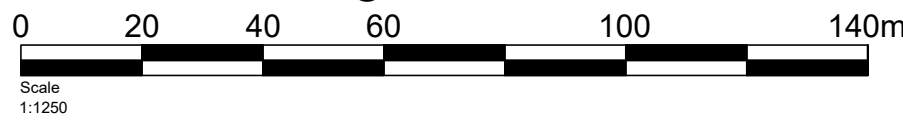

5 EXISTING GF PLAN
SCALE - 1:100 @ A1

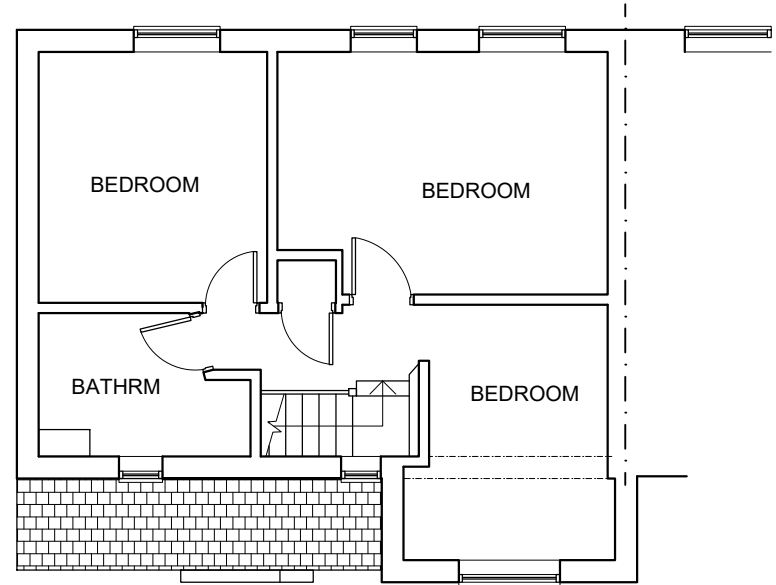 

6 EXISTING 1F PLAN
SCALE - 1:100 @ A1

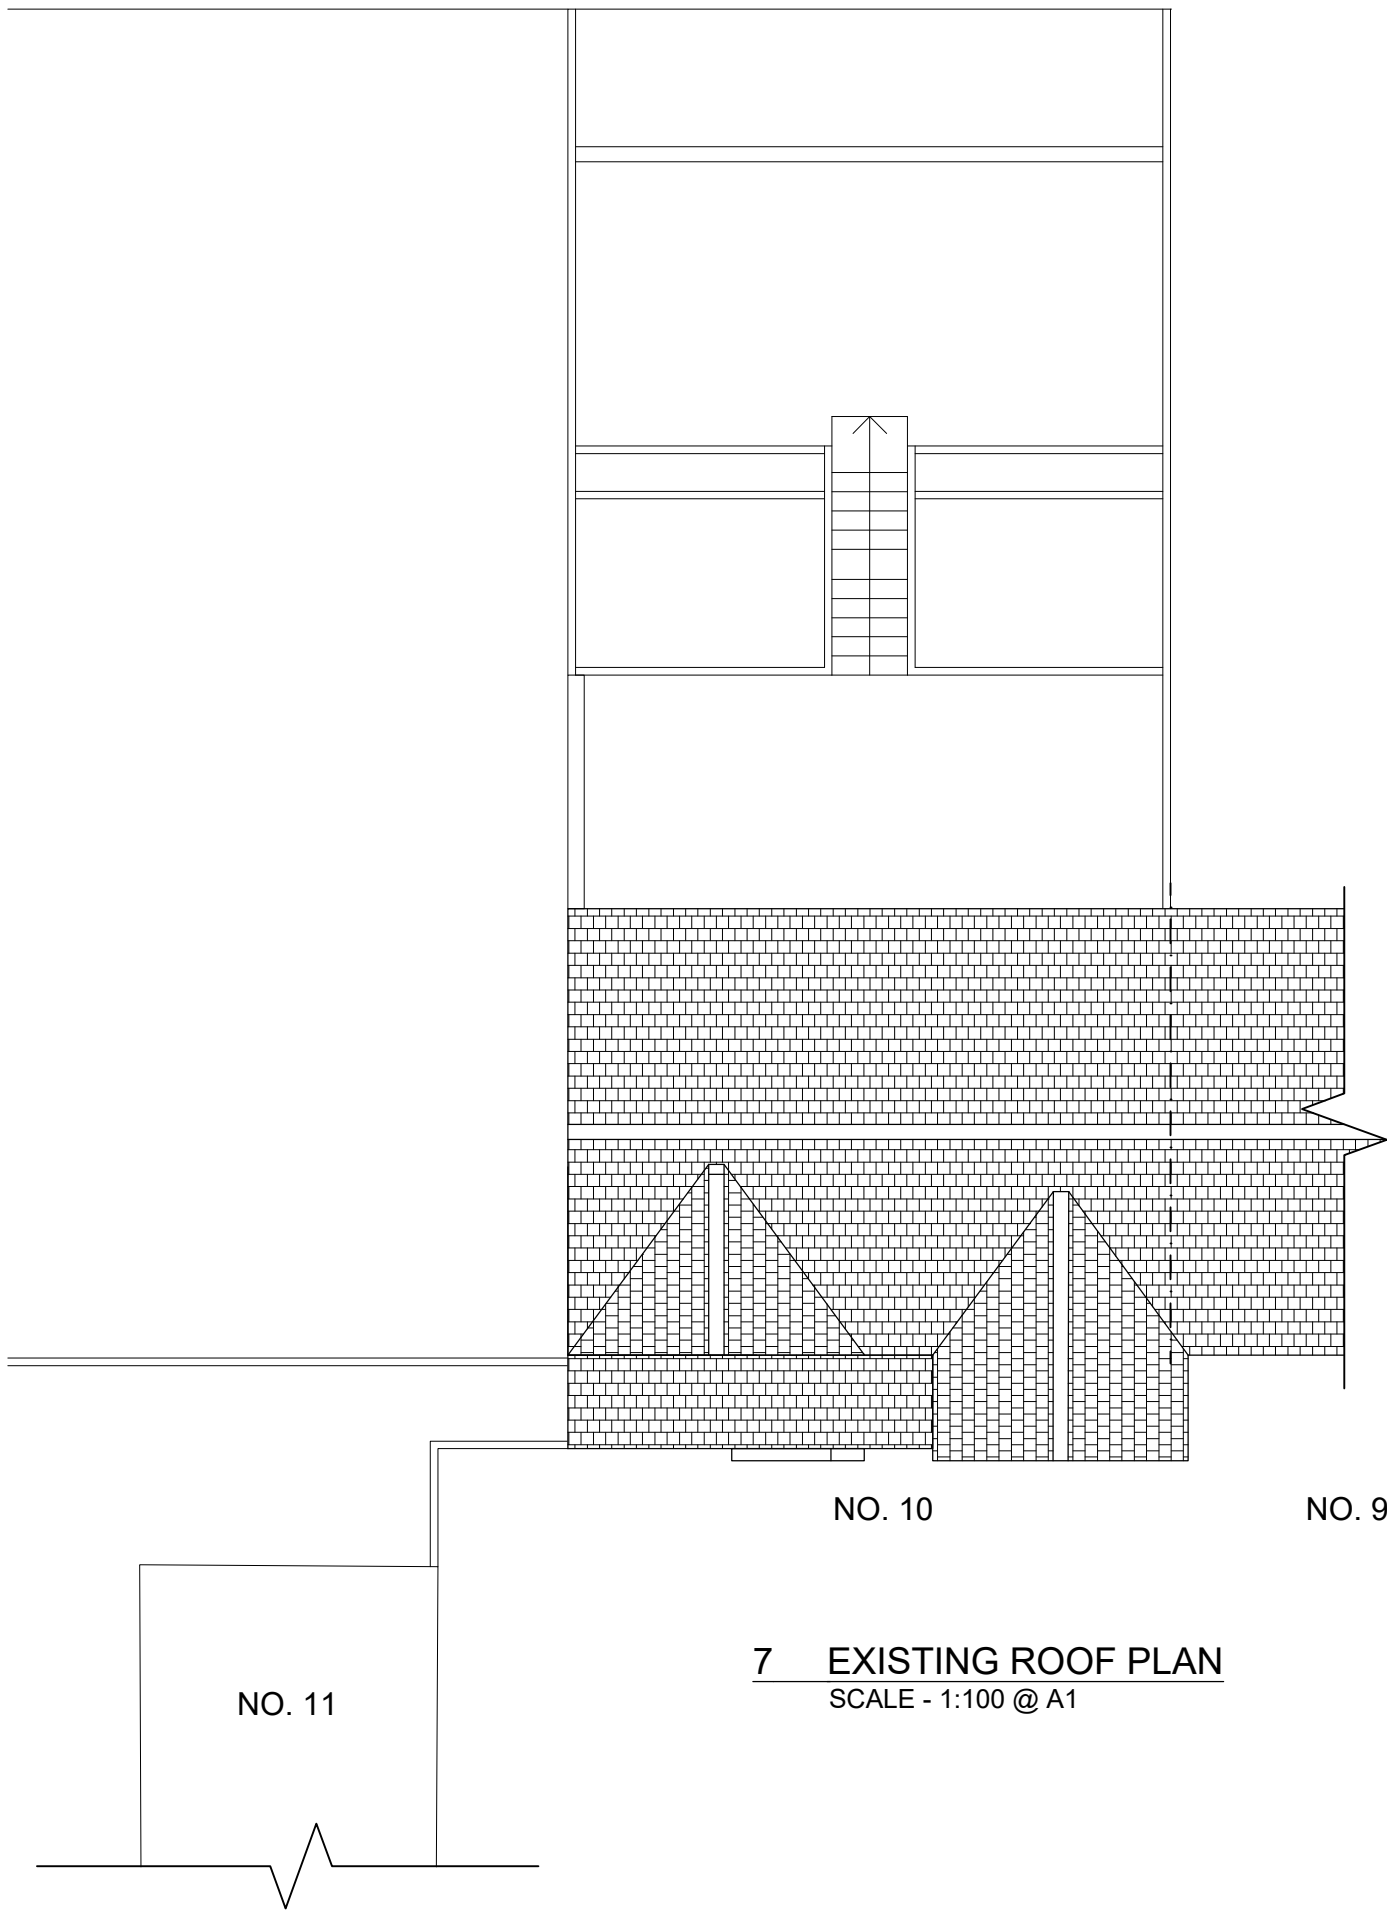

7 EXISTING ROOF PLAN
SCALE - 1:100 @ A1

Rev	Description	Date	Initial

PRIME MERIDIAN

ARCHITECTS & STRUCTURAL ENGINEERS

50 Coopersale Common
Epping
CM16 7QU

info@prime-meridian.co.uk
www.prime-meridian.co.uk
T 01749 34 66 99

Client: **MAHYAR RAJABIMEHR**

Project: **10 KENT CLOSE
UXBRIDGE, UB81XR**

Title: **EXISTING PLANS,
ELEVATIONS & SECTIONS**

Date: NOV 2025

Scale: AS INDICATED @ A1

Drawn: CE

No. **713.01/PL 01**