



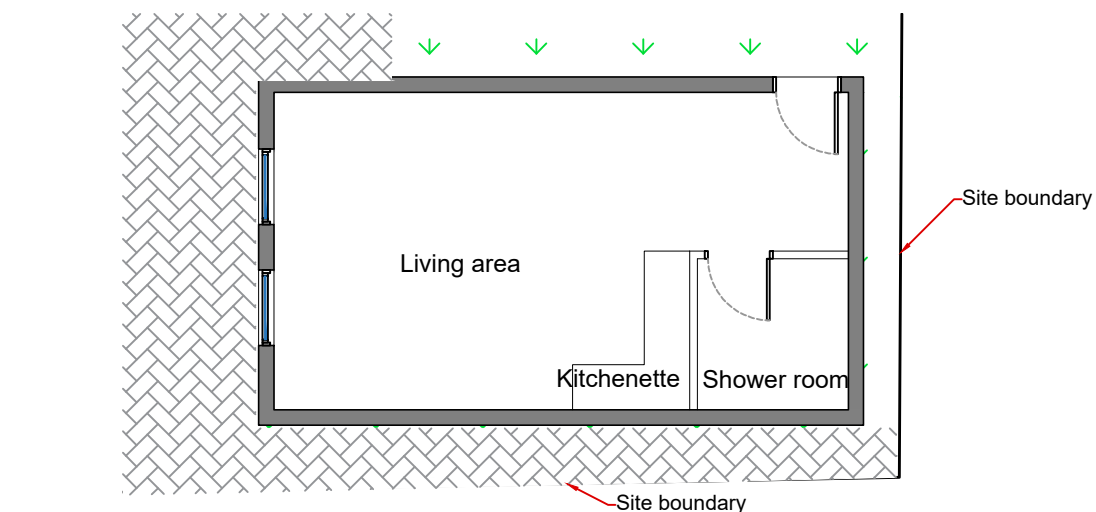


1 Proposed Ground Floor Plan

Scale: 1:100

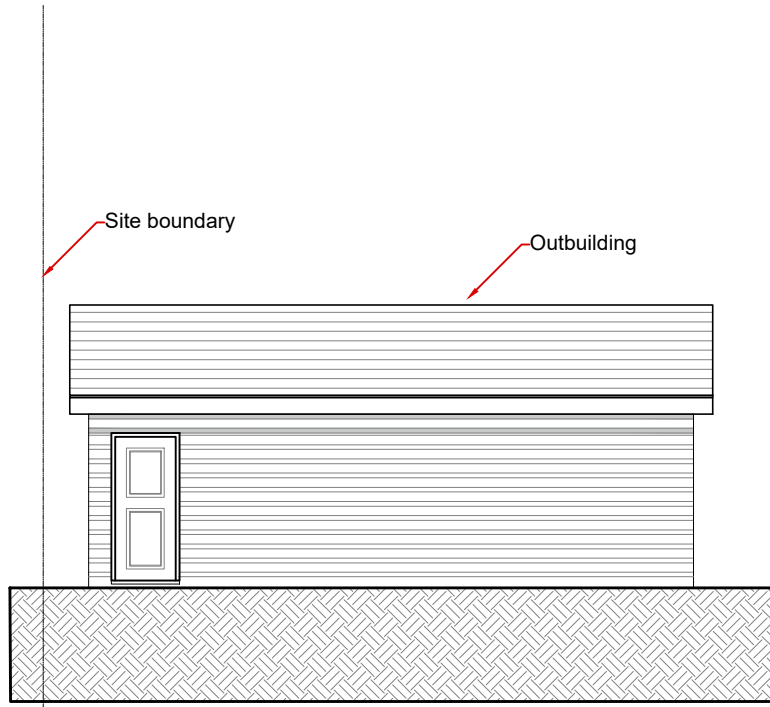

2 Proposed North Elevation (Outbuilding)

Scale: 1:100

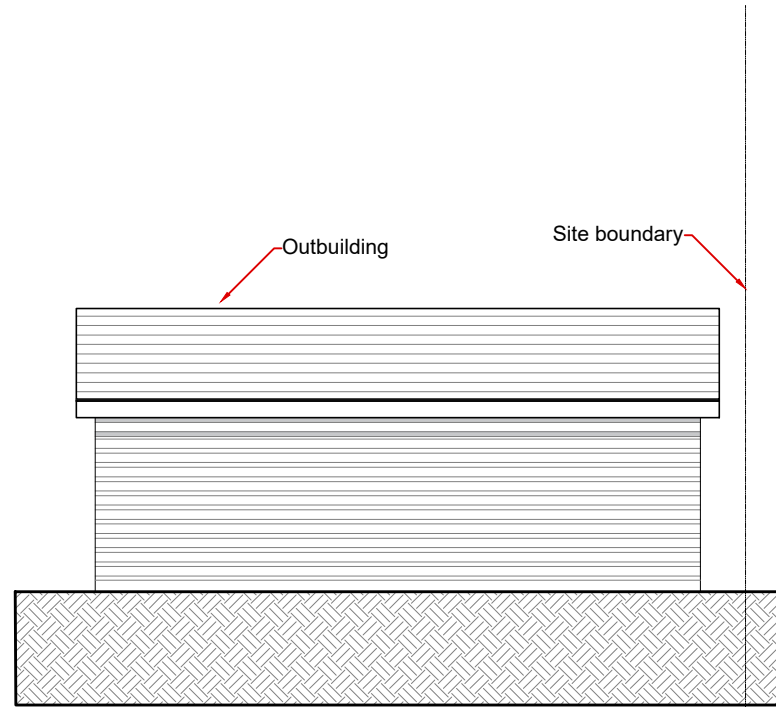


3 Proposed South Elevation (Outbuilding)

Scale: 1:100



5 Proposed South Elevation

Scale: 1:100

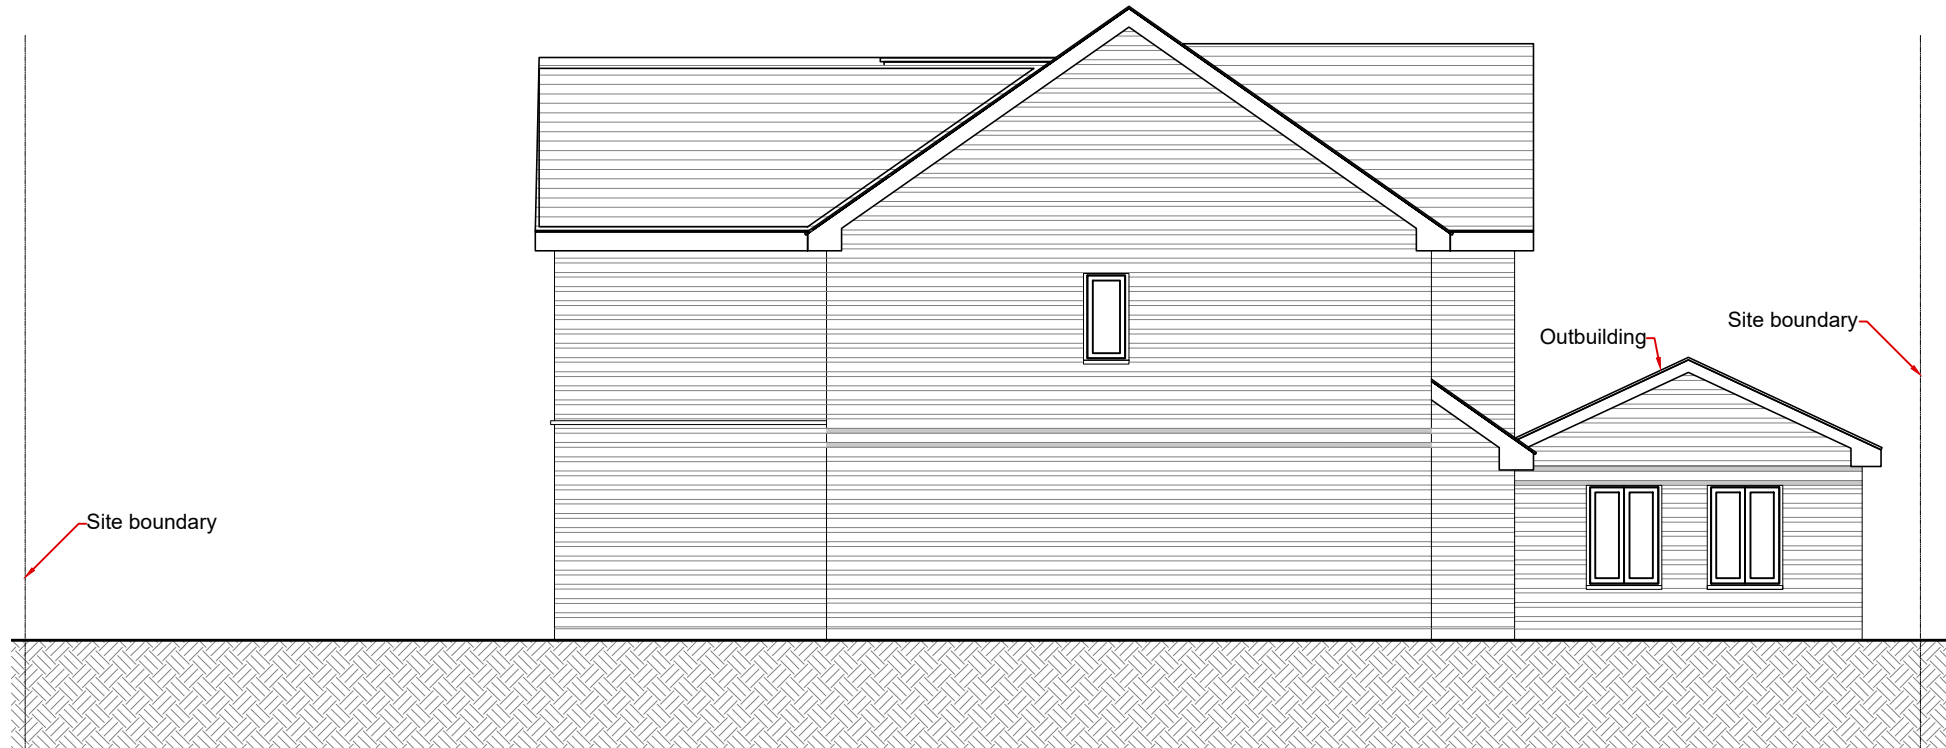

6 Proposed West Elevation

Scale: 1:100




7 Proposed North Elevation

Scale: 1:100




8 Proposed East Elevation

Scale: 1:100

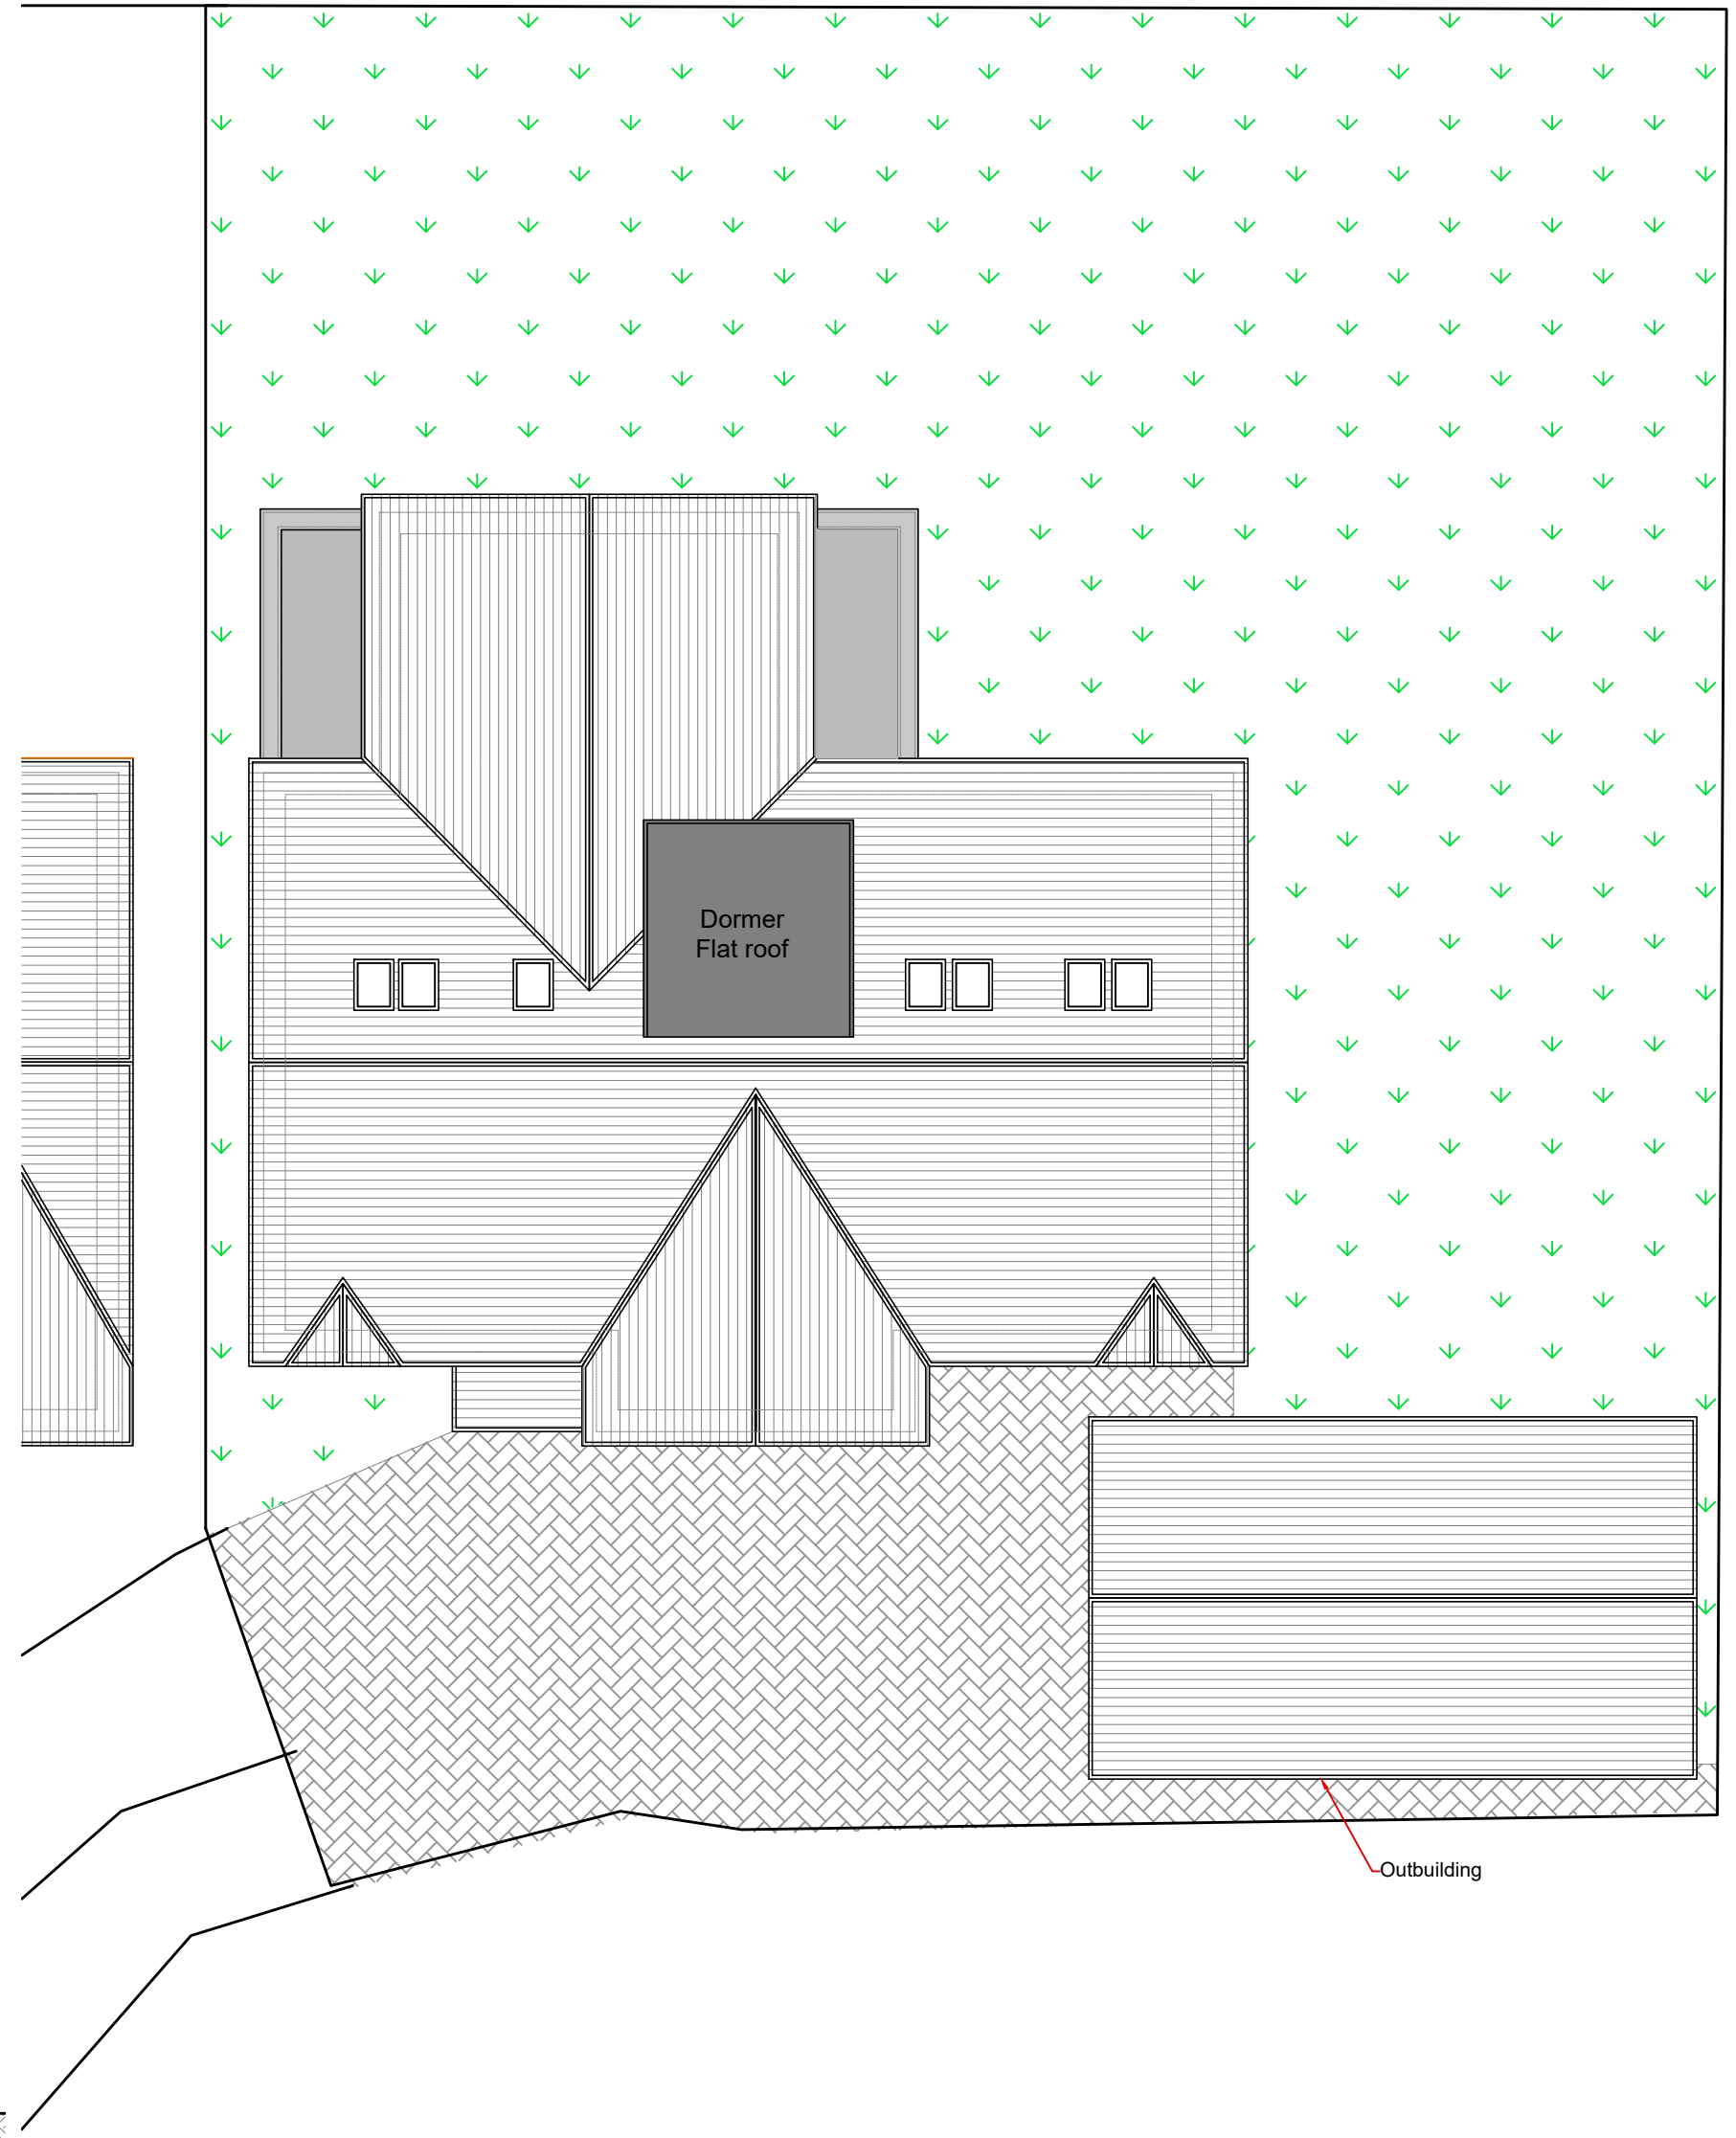

4 Proposed Roof Plan - Site Plan

Scale: 1:100

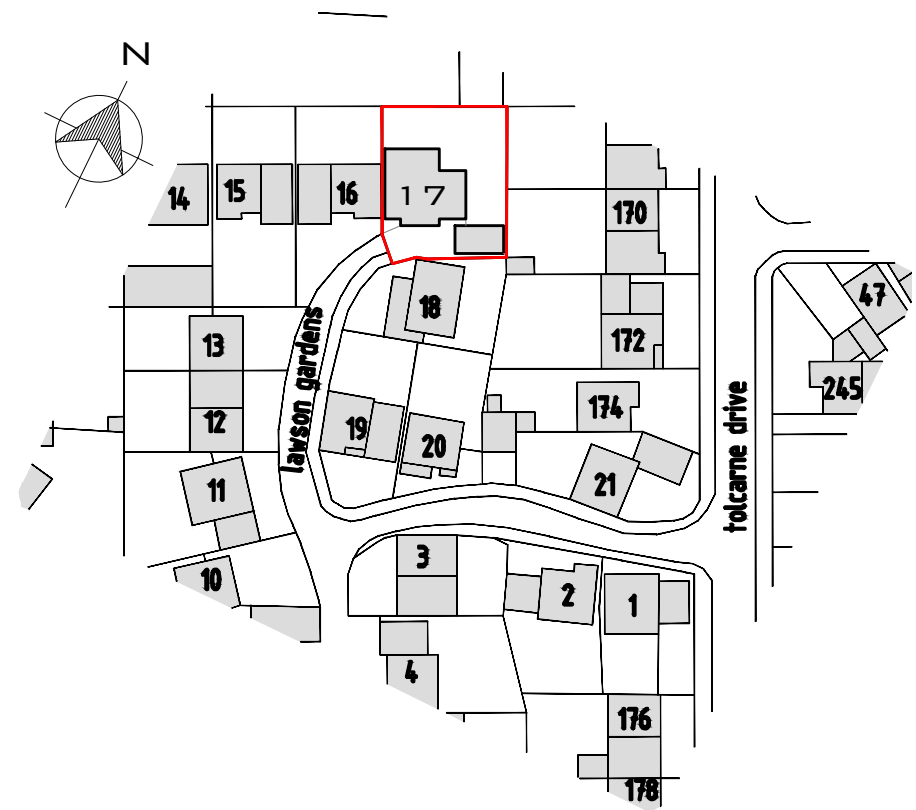

9 Location Plan

Scale: 1:1250

SCALE 1:1250
0 10 20 30 40 50 60 70 80 90 100 [M]

SCALE 1:100
0 1 2 3 4 5 6 7 8 9 10 [M]

SPECIFICATIONS

All dimensions to be checked & agreed on site prior to commencement of works & ordering of materials. Any discrepancies to be reported to Trivedi & Trivedi. Contractor to be made aware that there may be alterations to the original plan to suit local authority amendments until building control plan approval is obtained, thus it is advised that building work is not commenced until building control approval is obtained. Refer to Structural engineers drawings and details for structural manifestations on this drawing, indicative only and is to be updated depending on Structural engineers details, drawings and calculations.

Copyright in design and this drawing is the property of Trivedi & Trivedi.

Reproduction in whole or in part is forbidden without written sanction of Trivedi & Trivedi.

Print out to actual size. Do not scale from this drawing.

Revision:

1. April 2025- Retrospective application for Habitable Outbuilding

TRIVEDI & TRIVEDI

Architecture – Interior Design

166 London Road
Southend-on-Sea
Essex
SS1 1PH

t: 01702 831724
e: info@trivediandtrivedi.com
www.trivediandtrivedi.com

CLIENT Shah

SITE ADDRESS 17 Lawson Gardens
Pinner, HA5 2EB

SCALE 1:100-1:1250	DATE 04/2025	DRAWN BY	DESIGNER
DWG No 1090/04/15	TITLE Proposed	REVISION 1	STATUS