




The Contractor is to check all dimensions on site and report any discrepancies to the Contract Administrator. This drawing is to be read in conjunction with all other standard documentation.

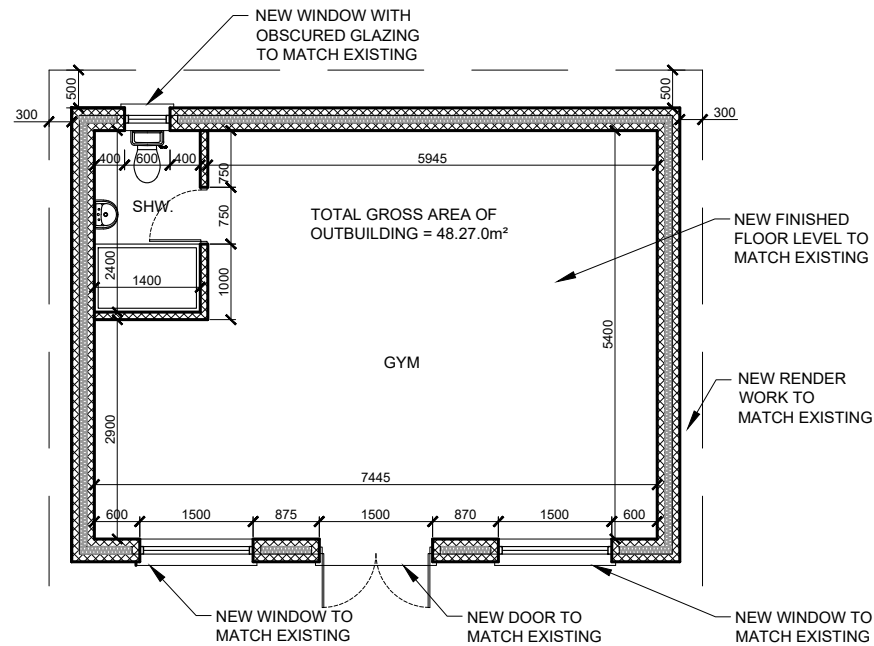


PROPOSED FLOOR PLAN

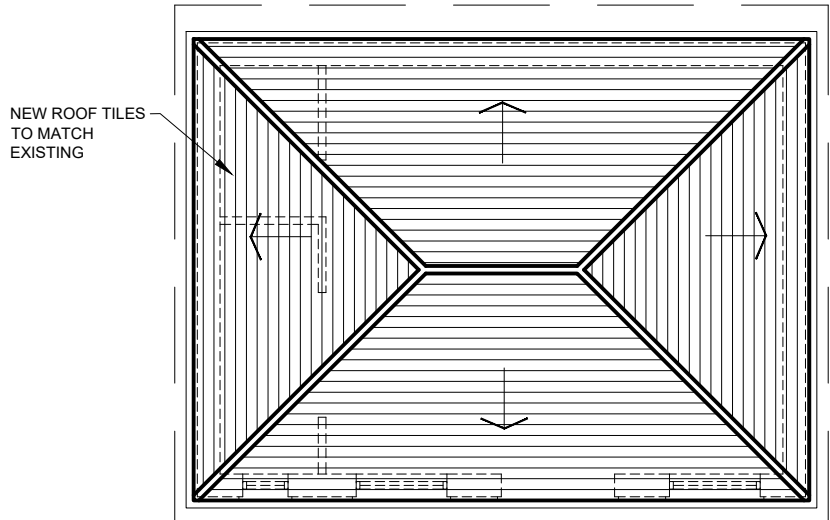


PROPOSED ROOF PLAN

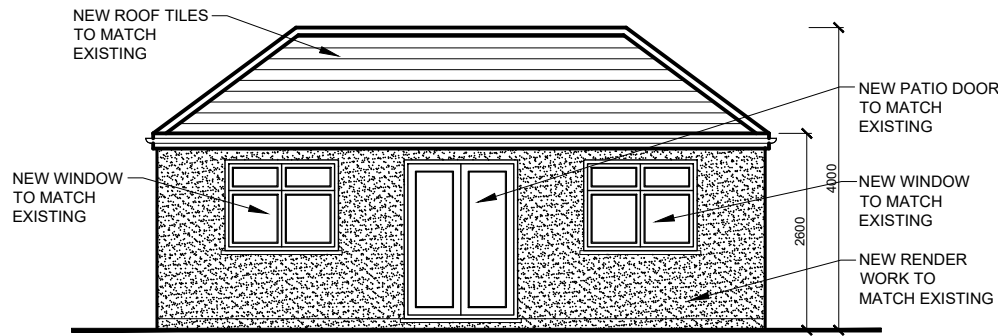


PROPOSED FRONT ELEVATION

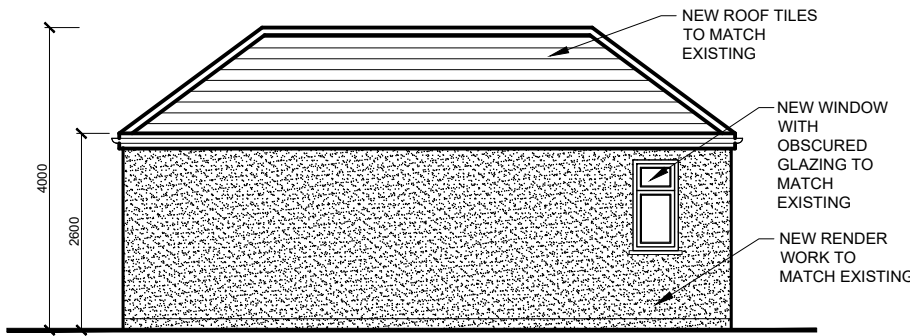

PROPOSED REAR ELEVATION

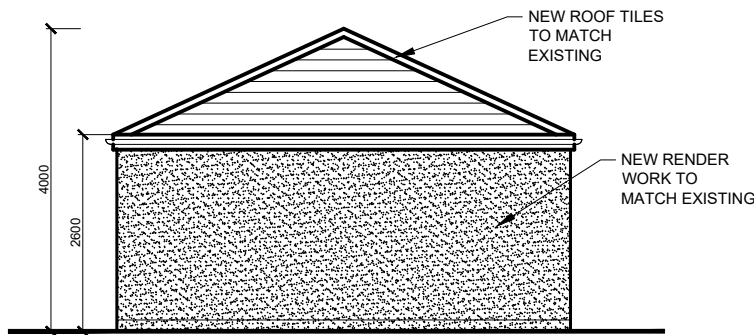

PROPOSED SIDE ELEVATION

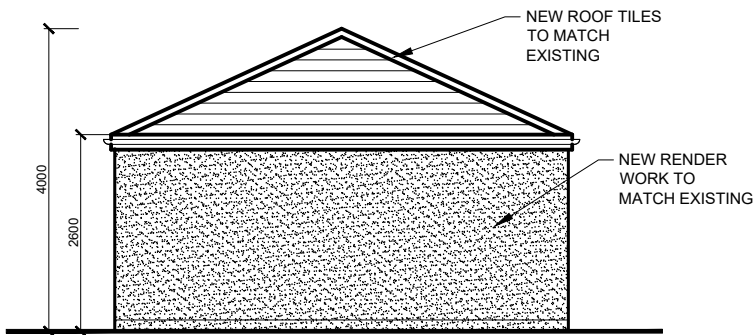

PROPOSED SIDE ELEVATION

rev.	description	date	chkd.
			
93 Cotmandene Crescent, Orpington, Kent BR5 2RA			
020 3004 9238 07931 931 035			
s.nagpal@dapconsultants.co.uk www.dapconsultants.co.uk			

project : 42 Wood End, Green Road
Hayes

drawing title :
Proposed Floor Plans and Elevations

drawn: MV	chkd : SS	date: 25.06.2026
status: Planning		scale: 1:100@A3
proj no : 2981	drg no: 02	rev no: