




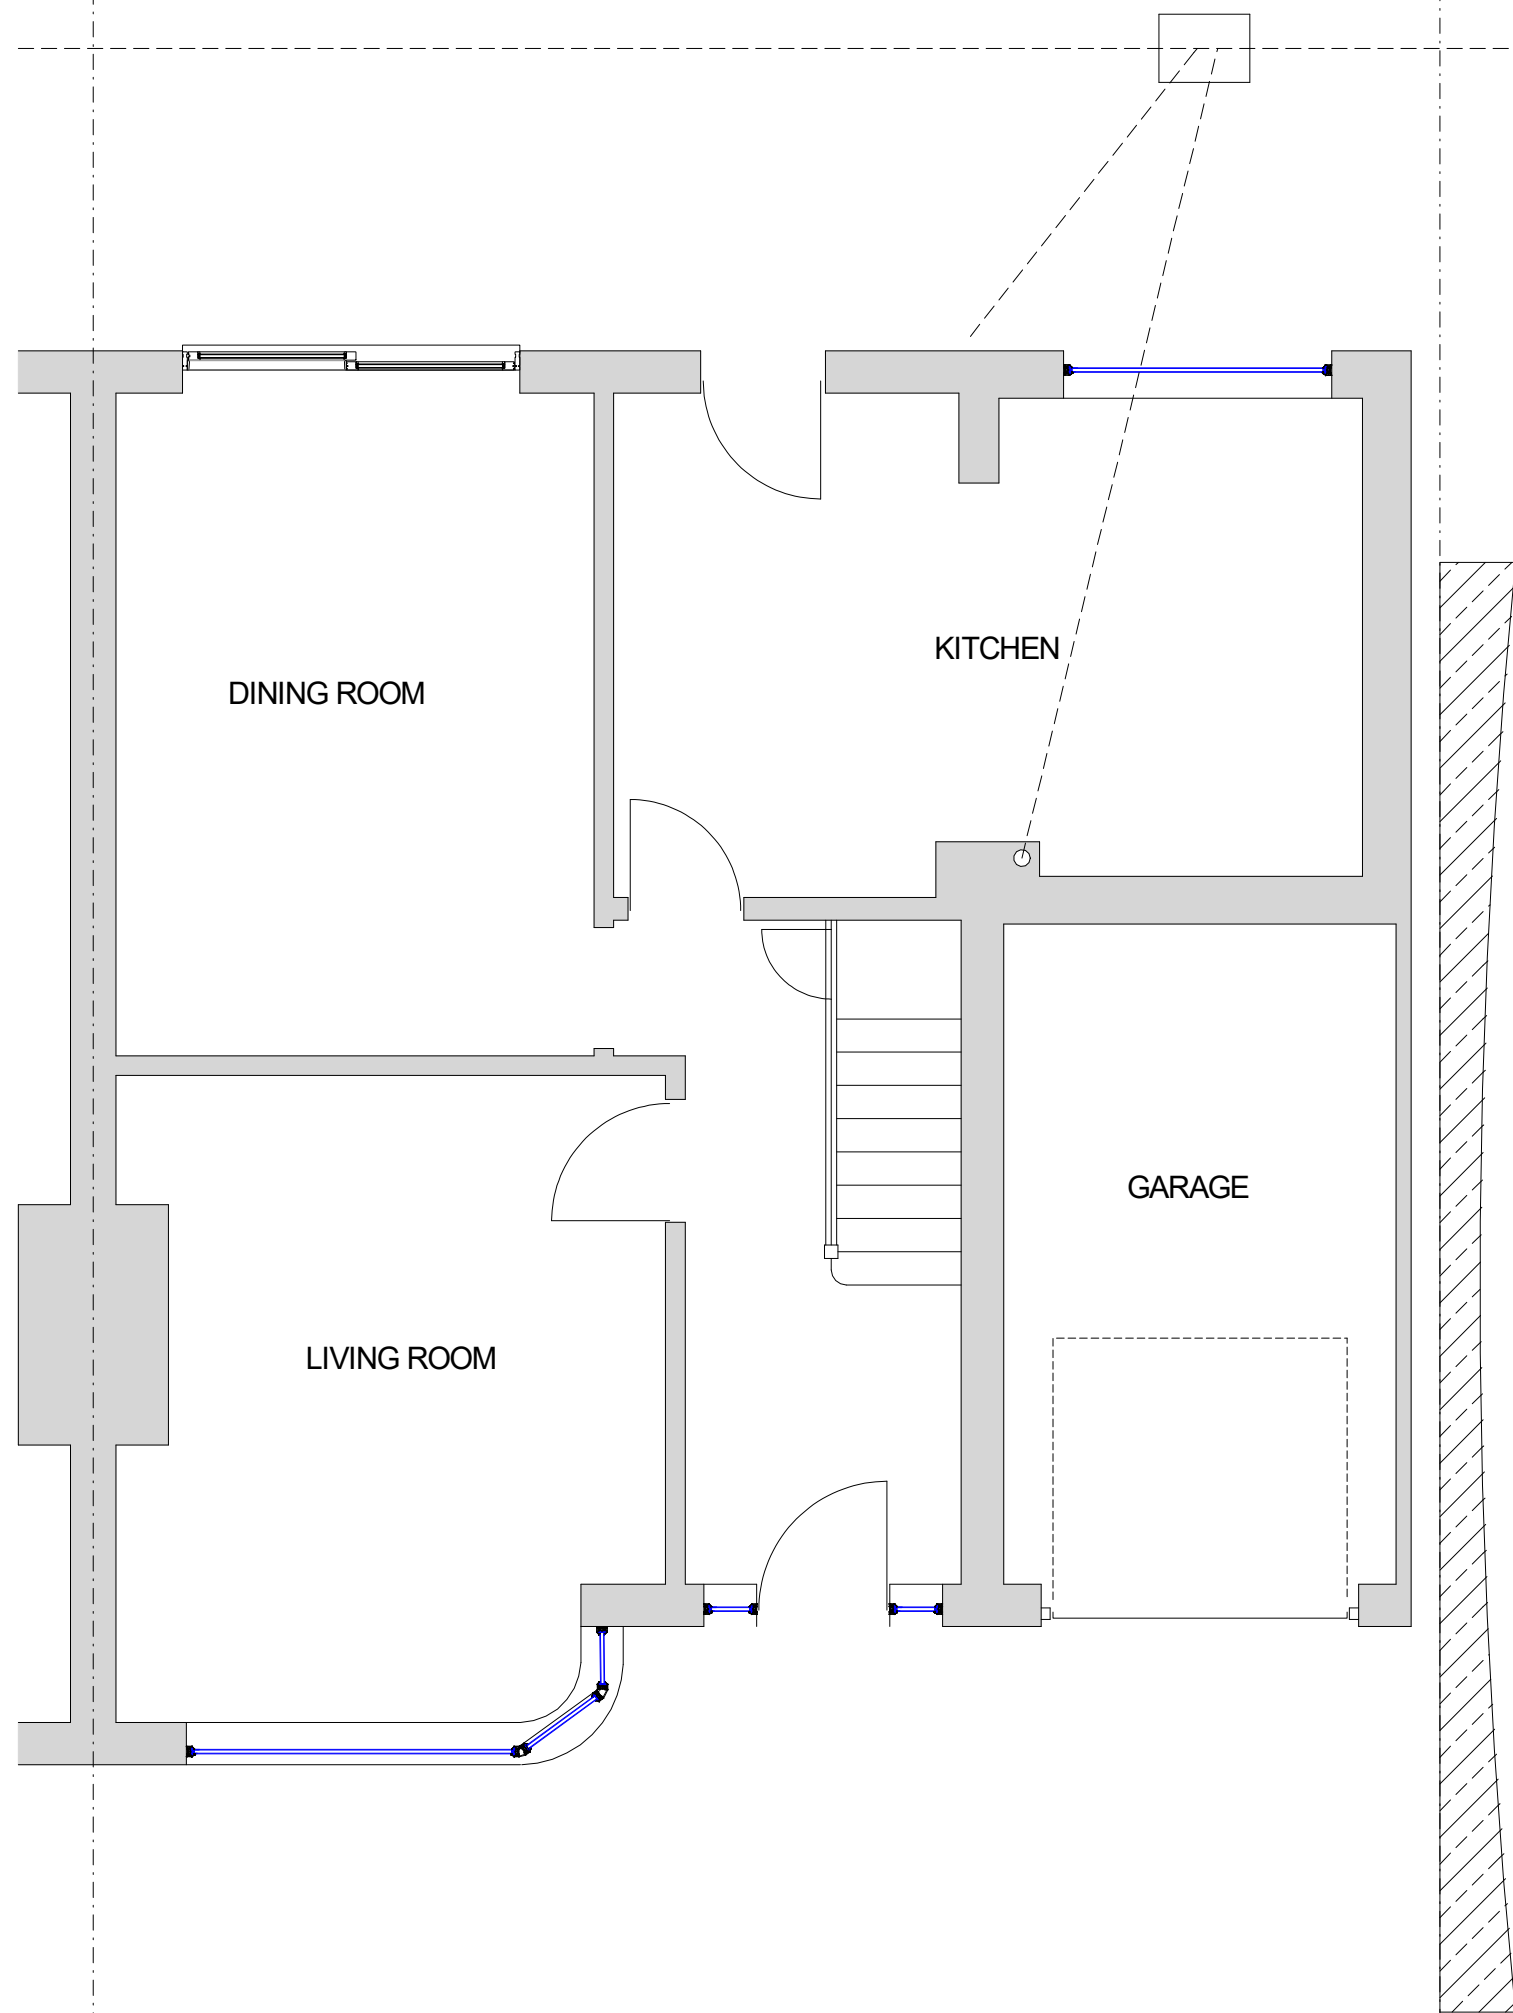

PROPOSED GROUND FLOOR PLAN

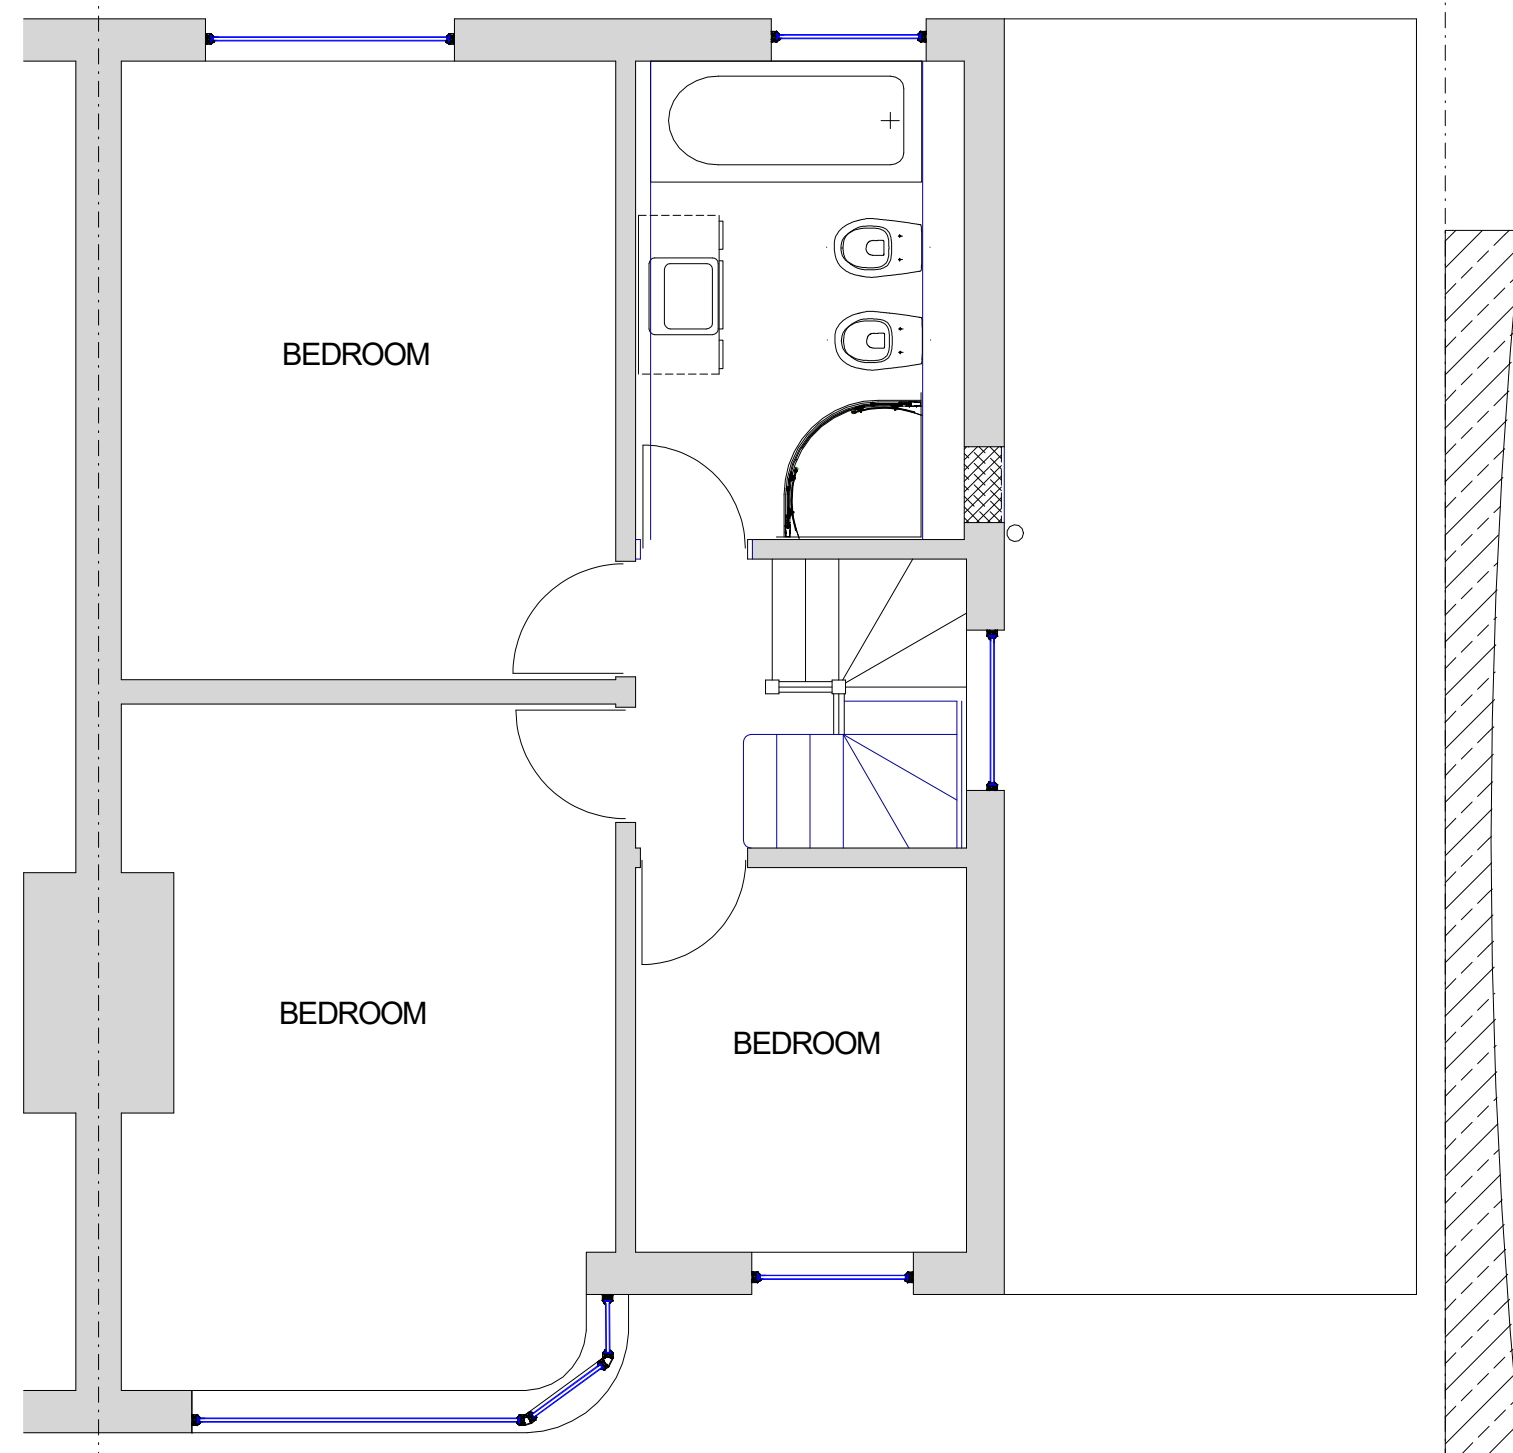


PROPOSED FIRST FLOOR PLAN

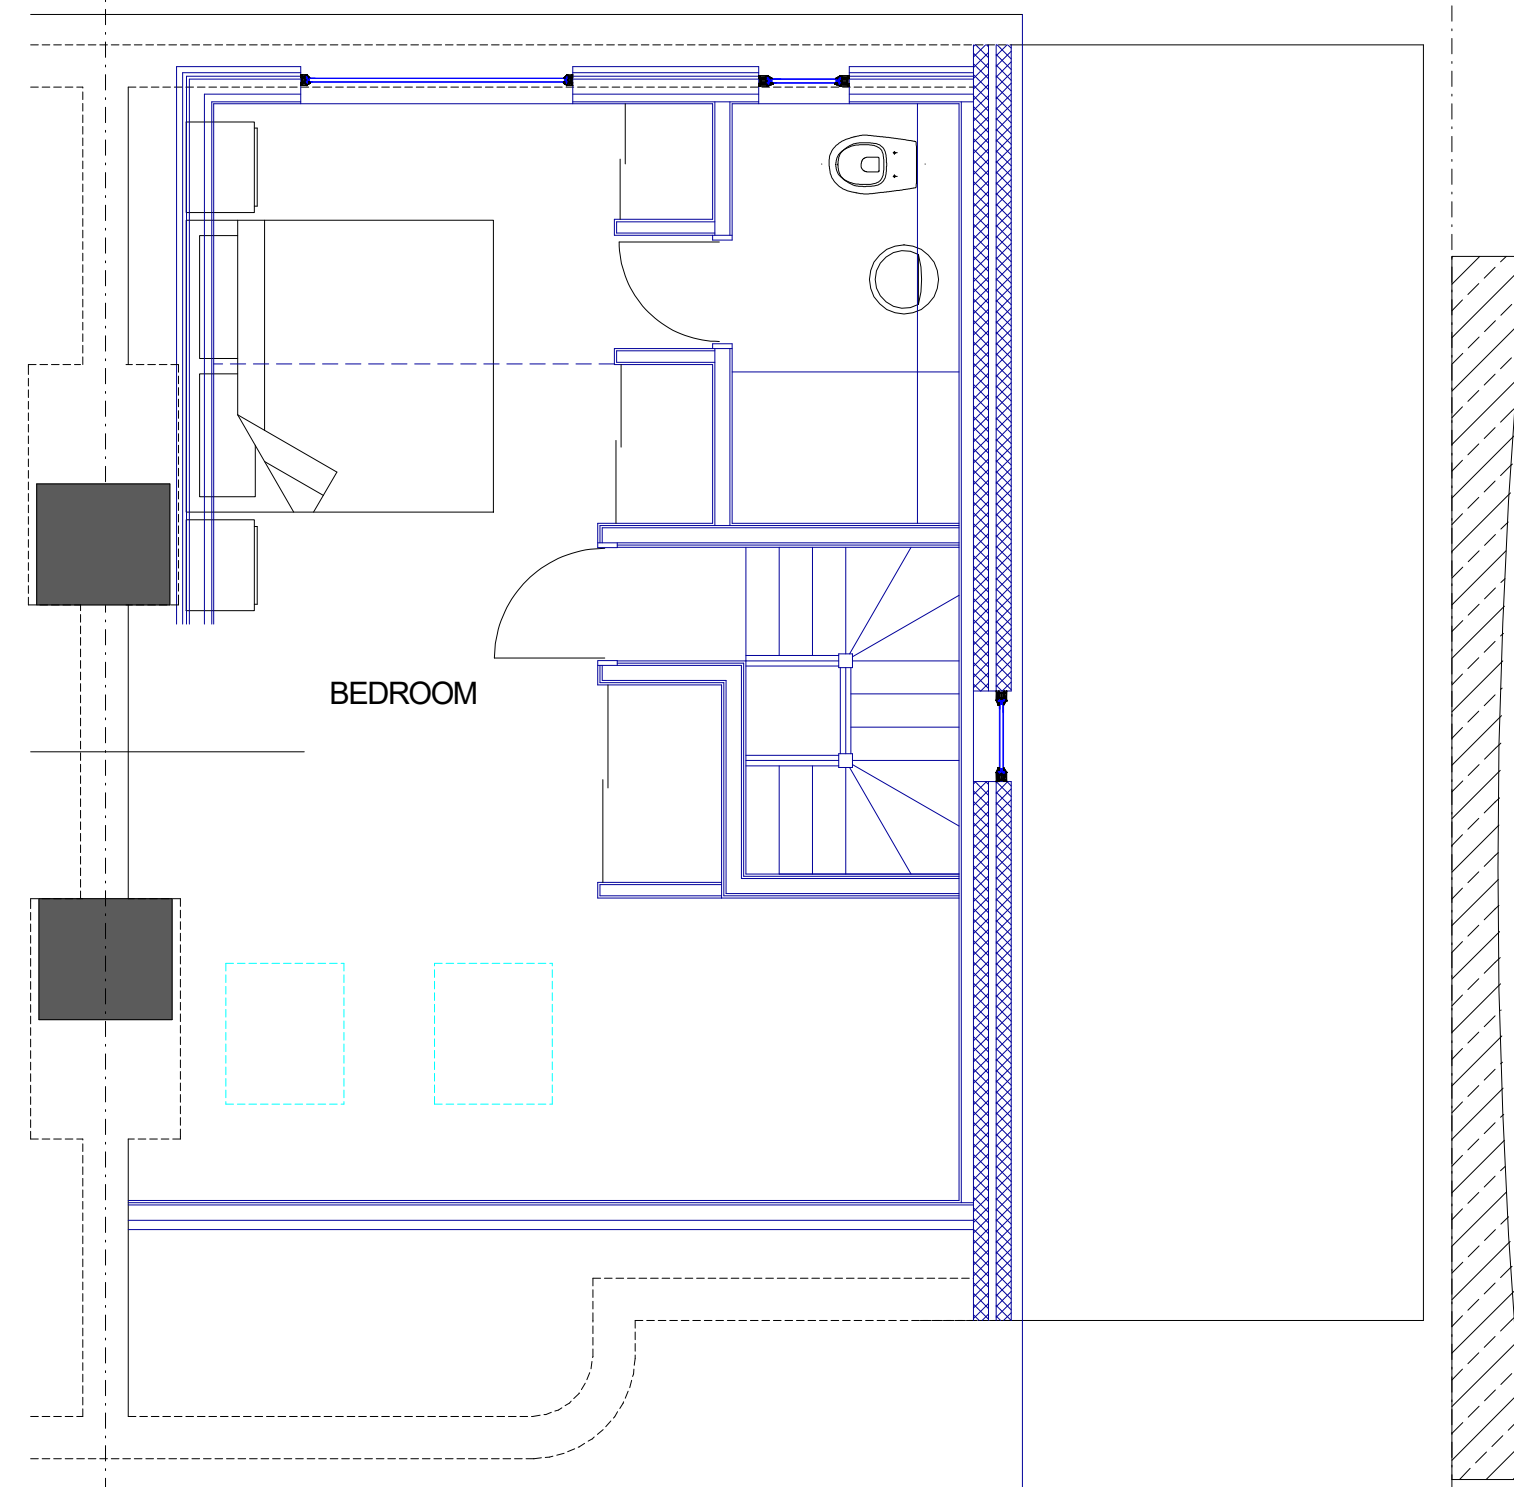

PROPOSED LOFT PLAN

171 VICTORIA ROAD,
RUISLIP

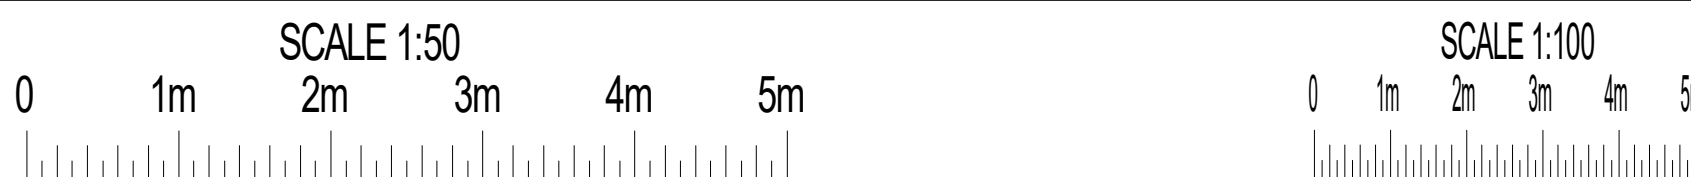

PLAN Proposed floor and roof plans
PROJECT Proposed Loft Conversion

General Notes:
1. All dimensions to be checked on site prior to construction any discrepancies should be reported to the Highford design.
2. All drawings are indicative of structural steel requirements only and show design intent only.
As this is a computer drawing scale of drawings can vary on printing check on site for setting out.
Copyright: Highford Design 2023
This drawing should not be used to calculate areas for the purpose of valuations. All dimensions to be checked
on site by contractor and such dimensions to be their responsibility.

DWG No
02
Rev: -

Date: September 2025
Project: 171 Victoria Road, Ruislip
Scale 1:50 @ A4
Checked: AW
Drawing Title: Existing and Proposed Plans
Status: PLANNING
Job No: 528

Highford
Design and Build Limited
53a Globe Road, Chalfont St Peter, Buckinghamshire
email: info@highforddesign.co.uk - web: www.highforddesign.co.uk
mobile: 07957 340205