


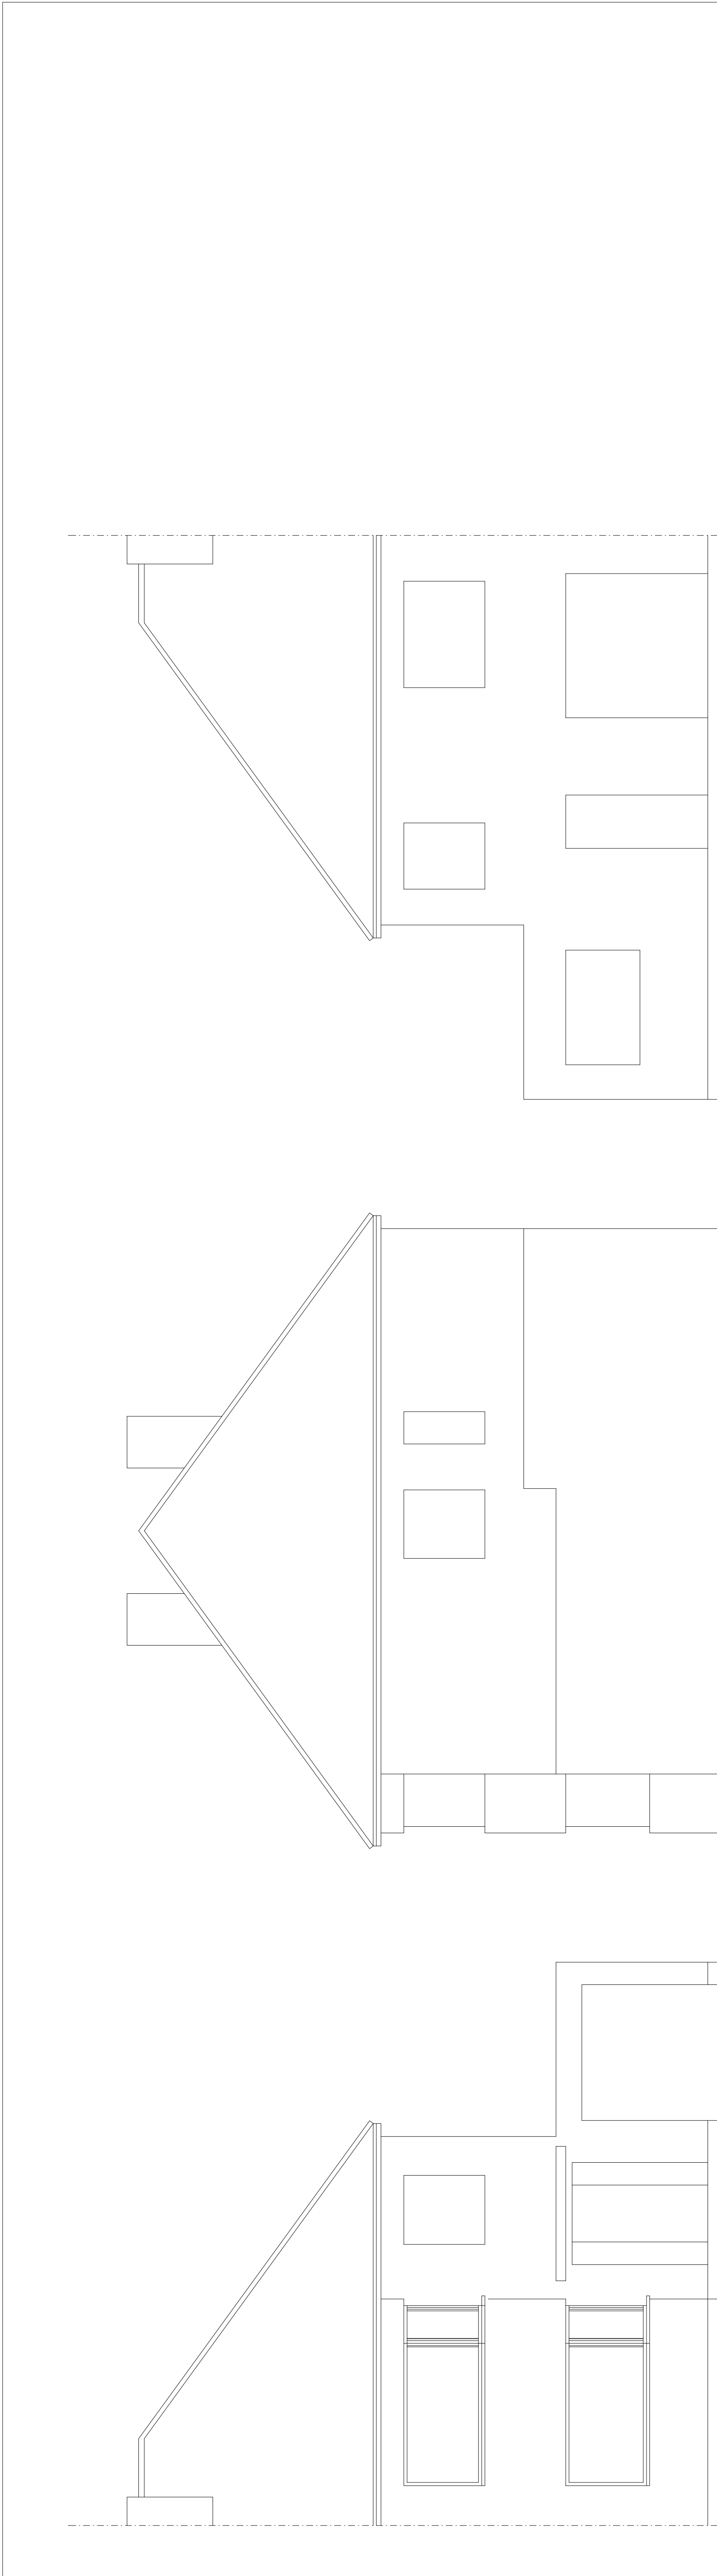


EXISTING FRONT ELEVATION

EXISTING SIDE ELEVATION

EXISTING REAR ELEVATION

Volume of Hip to Gable = 1/3(

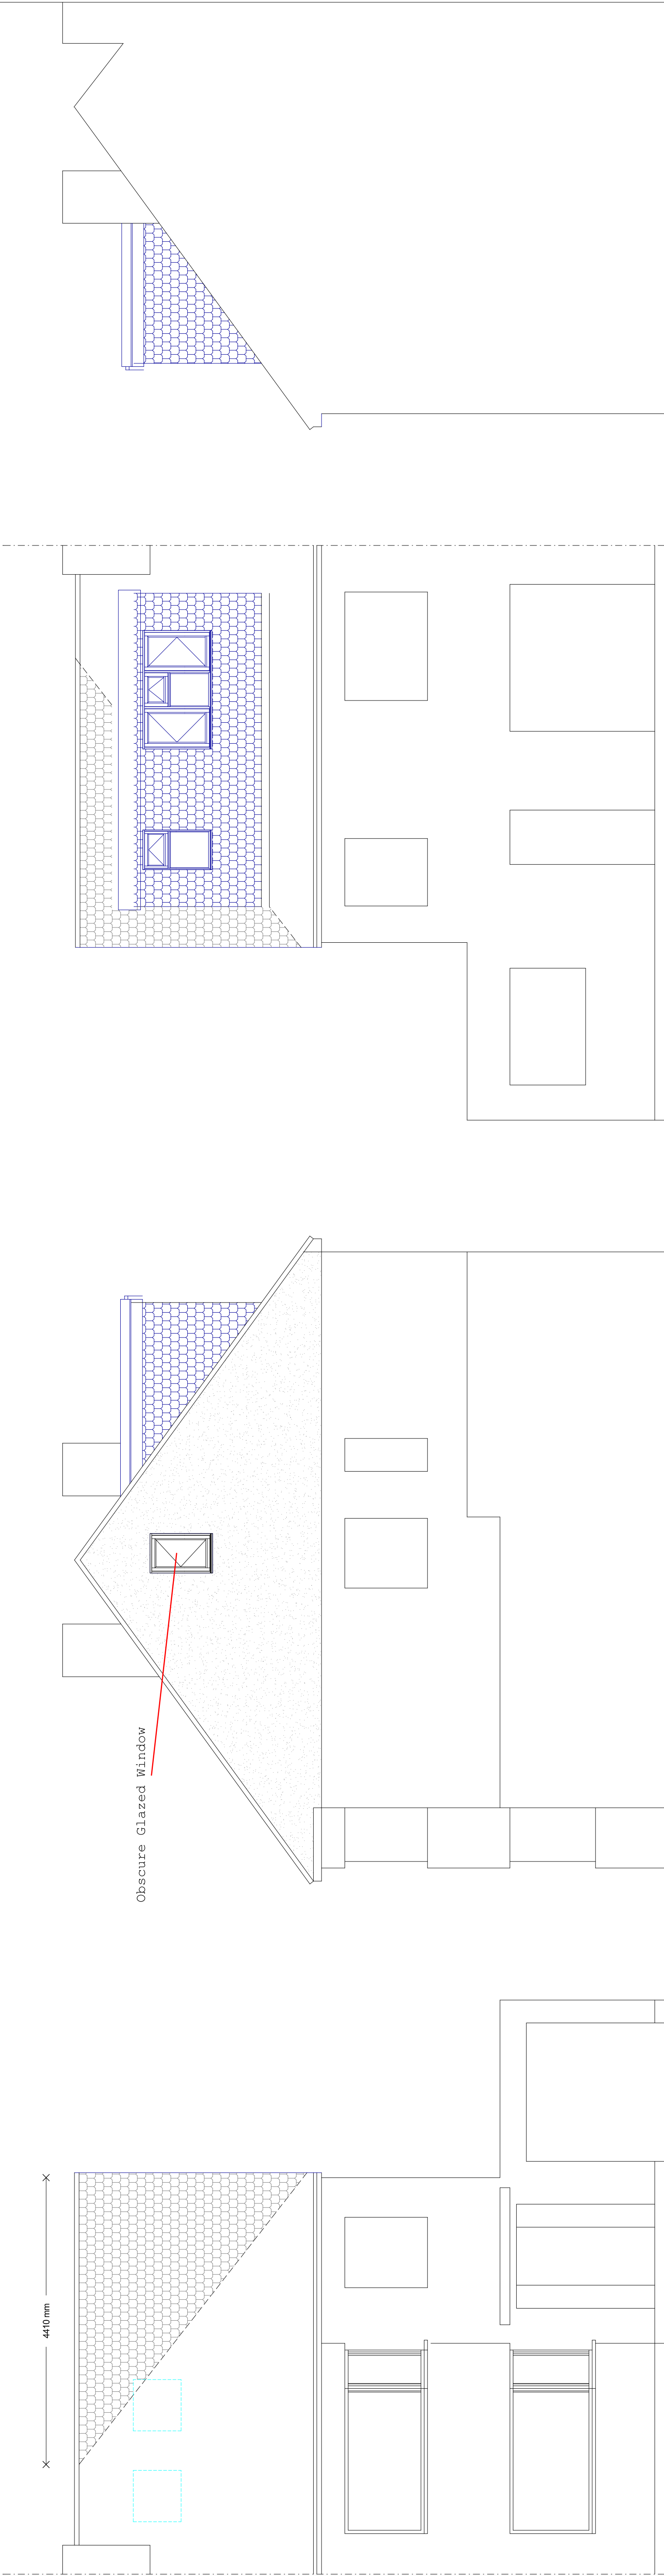

EXISTING FRONT ELEVATION

PROPOSED SIDE ELEVATION

PROPOSED REAR ELEVATION

PROPOSED SIDE ELEVATION

171 VICTORIA ROAD,
RUISLIP

01m2m3m4m5m

SCALE 1:50

01m2m3m4m5m

SCALE 1:100

PLAN	Existing and Proposed Elevations	Drawn by	03	Date: September 2025
PROJECT	Proposed Rear and Side Extension	Project: 171 Victoria Road, Ruislip	Rev: - a	Job No: 528
		Scale: 1:50 @ A1		
		Checked: AW		
		Drawn: TJE		
		Status: PLANNING		
		Highford Design and Build Limited		
		52A Gile Road, Clifton St Peter, Buckinghamshire		
		email: info@highforddesign.co.uk web: www.highforddesign.co.uk		
		Phone: 01551 502295		