




Scale Bar
0 1 2 3 4 5 6 7 8 9 10 Metres

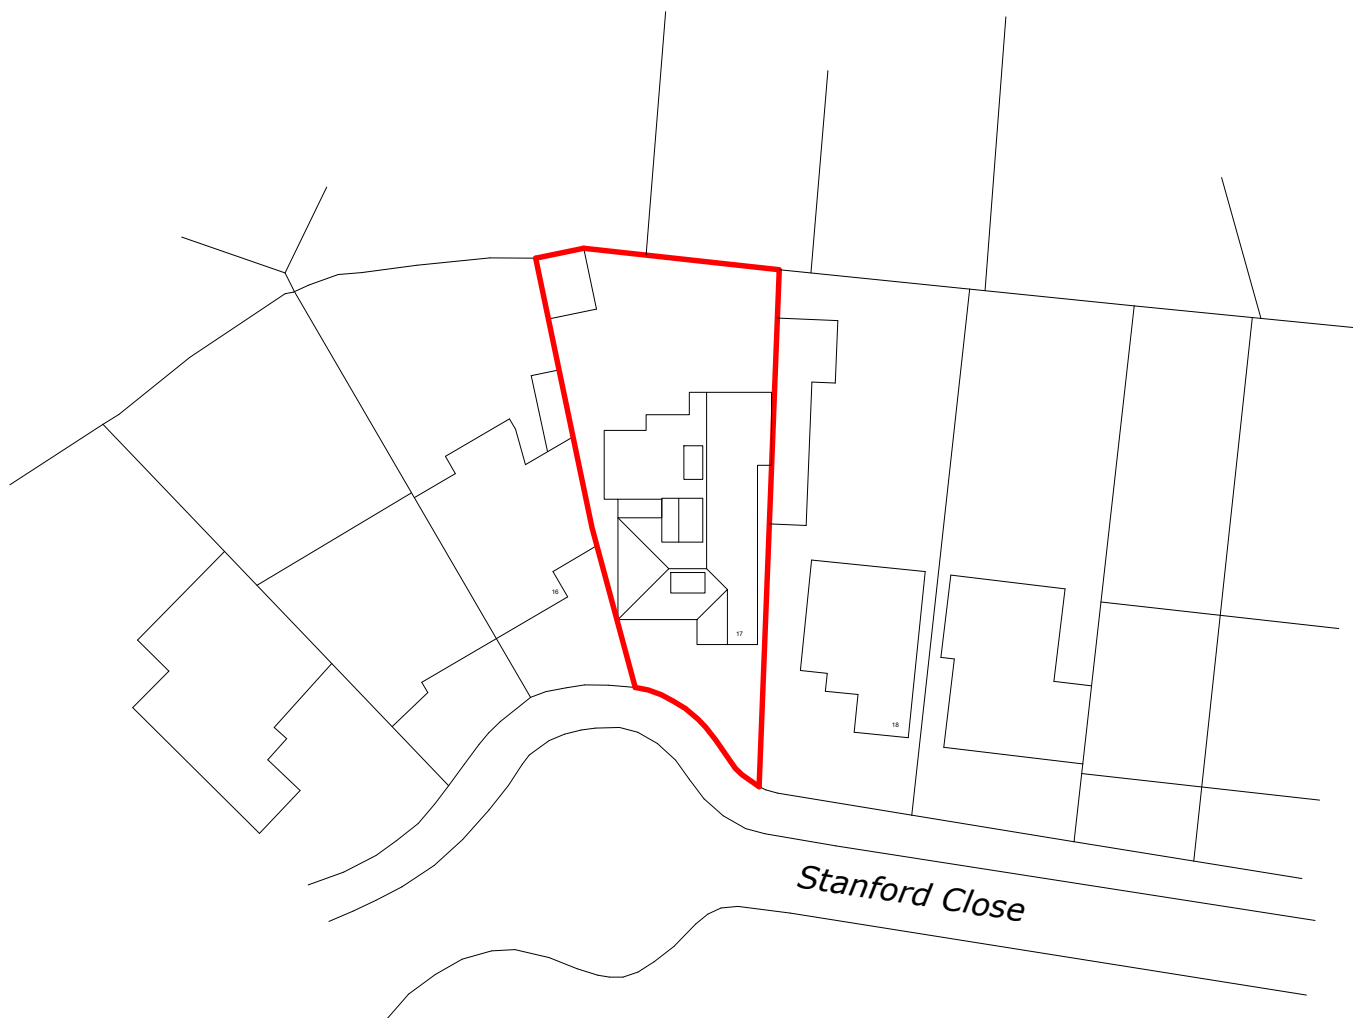

EXISTING
SITE PLAN

17 Stanford Close, Ruislip, HA4 7RP



THE GILLETT MACLEOD PARTNERSHIP
Chartered Architects & Town Planning Consultants
1 High Road Old Eastcote Pinner Middlesex HA5 2EW tel. 0208 868 1333

Drg. No. 24/3641/01
Scale 1:500@A4
Date 19/07/24
Drawn by KH