




South East Elevation



South West Elevation




North West Elevation

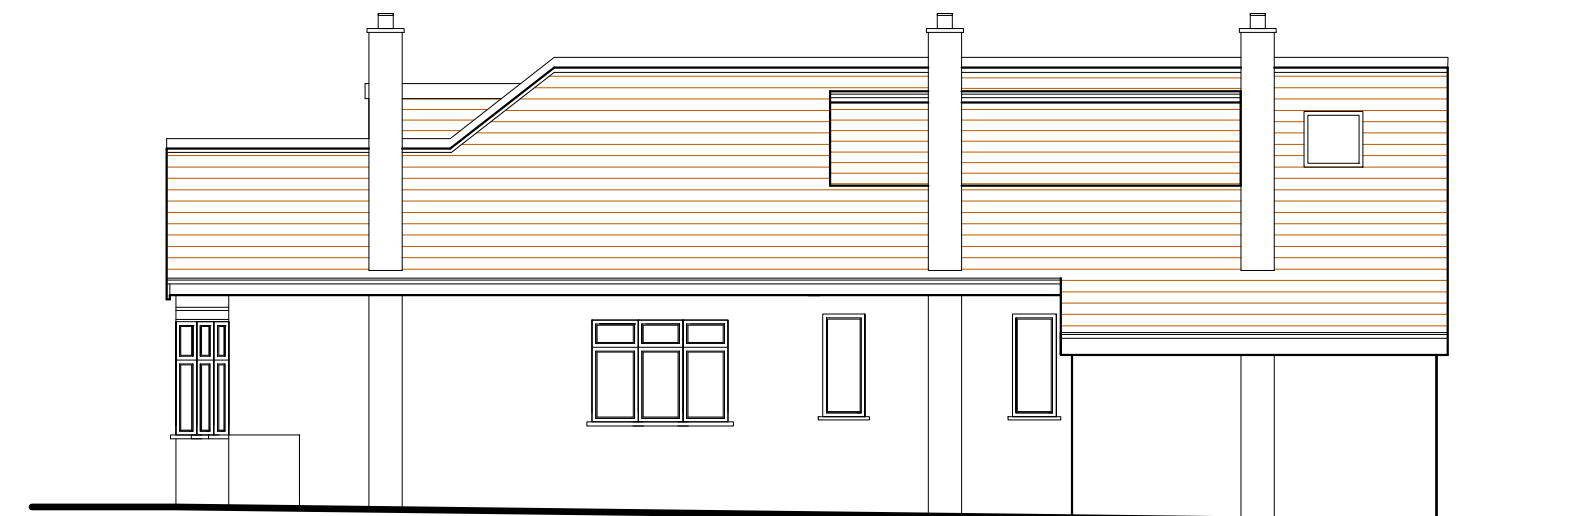

North East Elevation

PROPOSED ELEVATIONS

17 Stanford Close, Ruislip, HA4 7RP

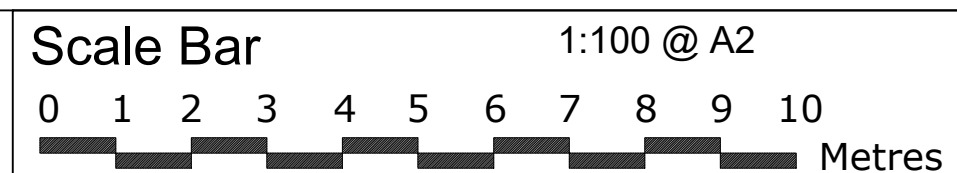

THE GILLETT MACLEOD PARTNERSHIP
Chartered Architects & Town Planning Consultants
1 High Road Old Eastcote Pinner Middlesex HA5 2EW tel. 0208 868 1333

Drg. No. 24/3641/06
Scale 1:100
Date 19/07/24
Drawn by KH

REVISION

© drawer