


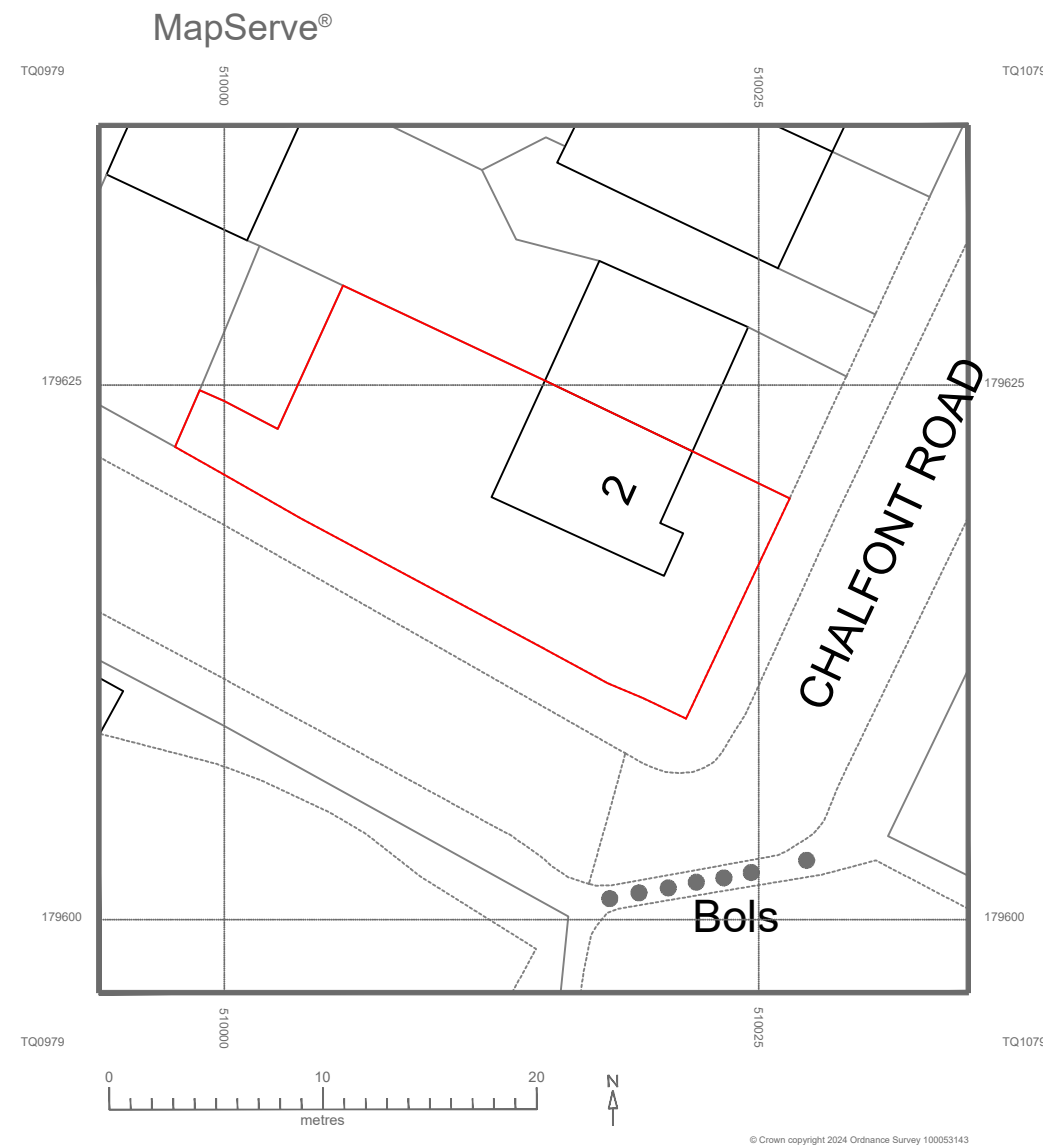

**LOCATION PLAN**  
1:1250 @ A4




**BLOCK PLAN**  
1:500 @ A4



Address - Unit 4, Grosvenor Way, London E5 9ND  
Phone - 020 3781 8008  
E-mail - [office@redwoodsprojects.co.uk](mailto:office@redwoodsprojects.co.uk)  
Web - [www.redwoodsprojects.co.uk](http://www.redwoodsprojects.co.uk)  
Any errors on Dimensions to be reported to the Architect prior to commencement of Works.  
Dimensions and areas are based on survey information.  
This drawing is copyright © Redwoods Projects.  
All dimensions to be checked on site Prior work.


REFERENCE: 2 CHALFONT ROAD, GREATER LONDON, UB3 3BU, GB	
TITLE: LOCATION AND BLOCK PLANS	
PROJECT No 2227	DATE: 07-05-2024
SHEET No <b>E 00</b>	

 


NOTES:

DRAWN BY  
**PJDV**


EDITED BY

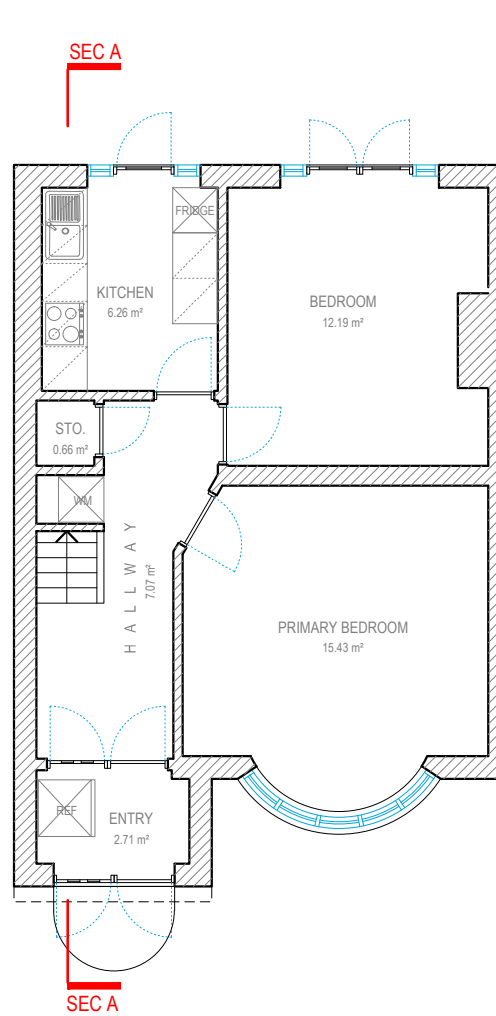


GROUND FLOOR

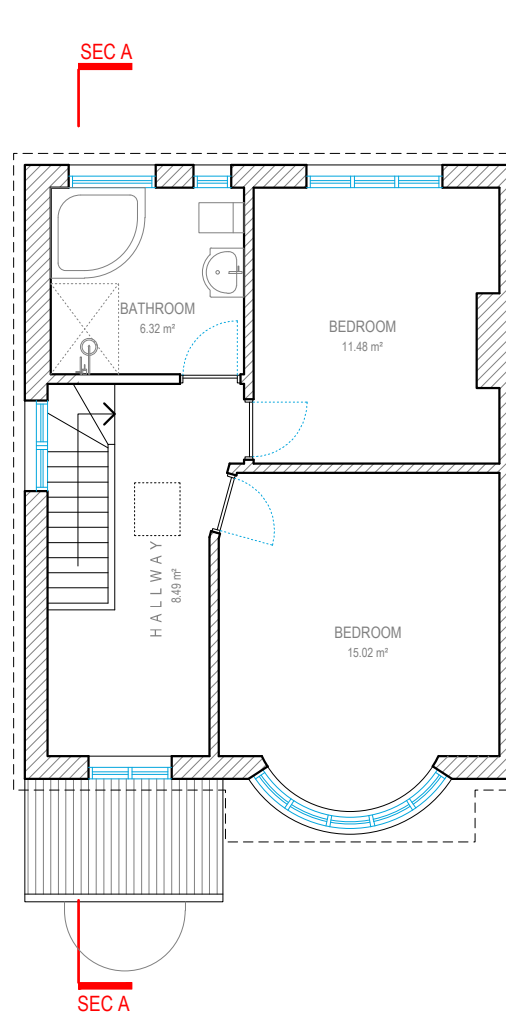

FIRST FLOOR

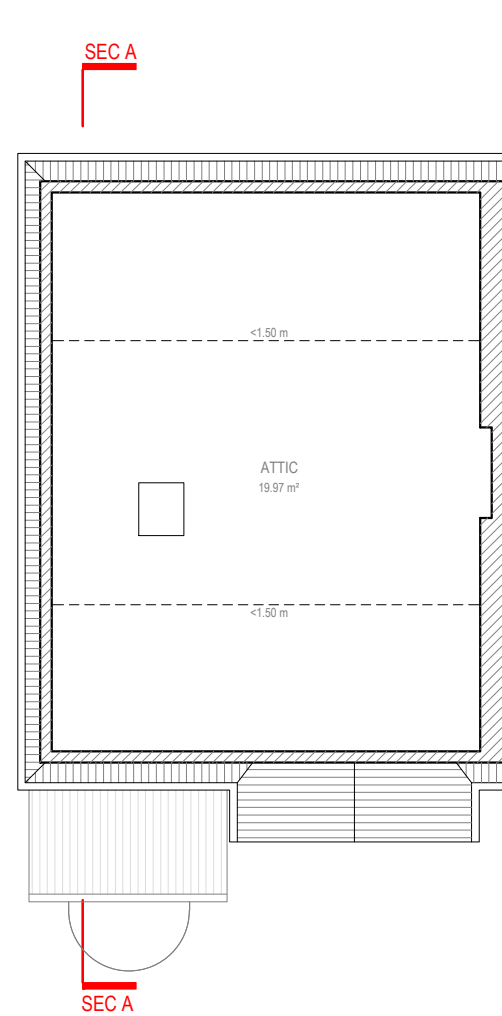

ATTIC FLOOR

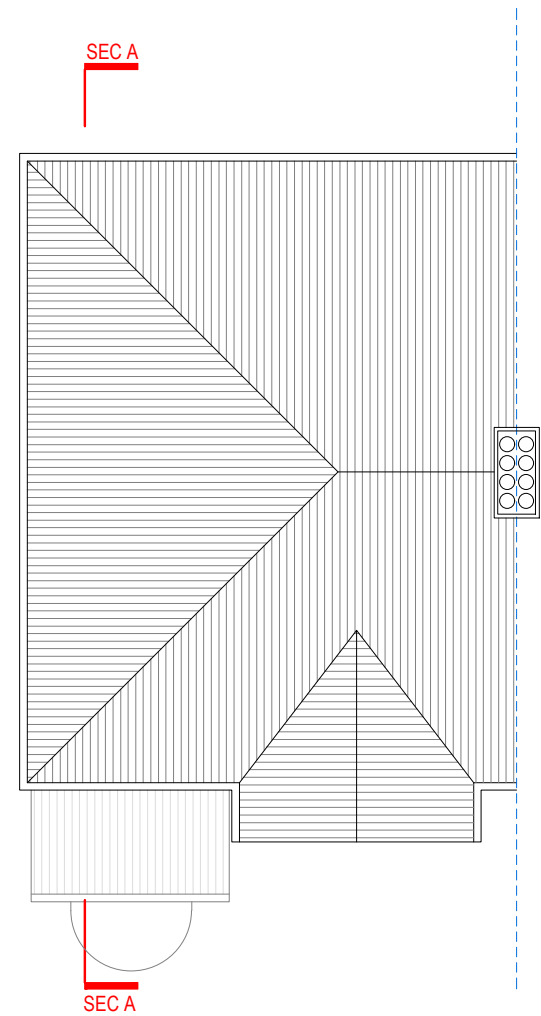

ROOF PLAN




Address - Unit 4, Grosvenor Way, London E5 9ND  
 Phone - 020 3781 8008  
 E-mail - [office@redwoodsprojects.co.uk](mailto:office@redwoodsprojects.co.uk)  
 Web - [www.redwoodsprojects.co.uk](http://www.redwoodsprojects.co.uk)  
 Any errors on Dimensions to be reported to the Architect prior to commencement of Works.  
 Dimensions and areas are based on survey information.  
 This drawing is copyright © Redwoods Projects.  
 All dimensions to be checked on site Prior work.

REFERENCE: 2 CHALFONT ROAD, GREATER LONDON, UB3 3BU, GB

TITLE: PRE-EXISTING DRAWINGS  
 FLOOR PLANS

PROJECT No 2227 DATE: 07-05-2024

SHEET No **PE 01**

 


0 1 2 5m scale 1:100 @A3


NOTES:

DRAWN BY **PJDV**

EDITED BY

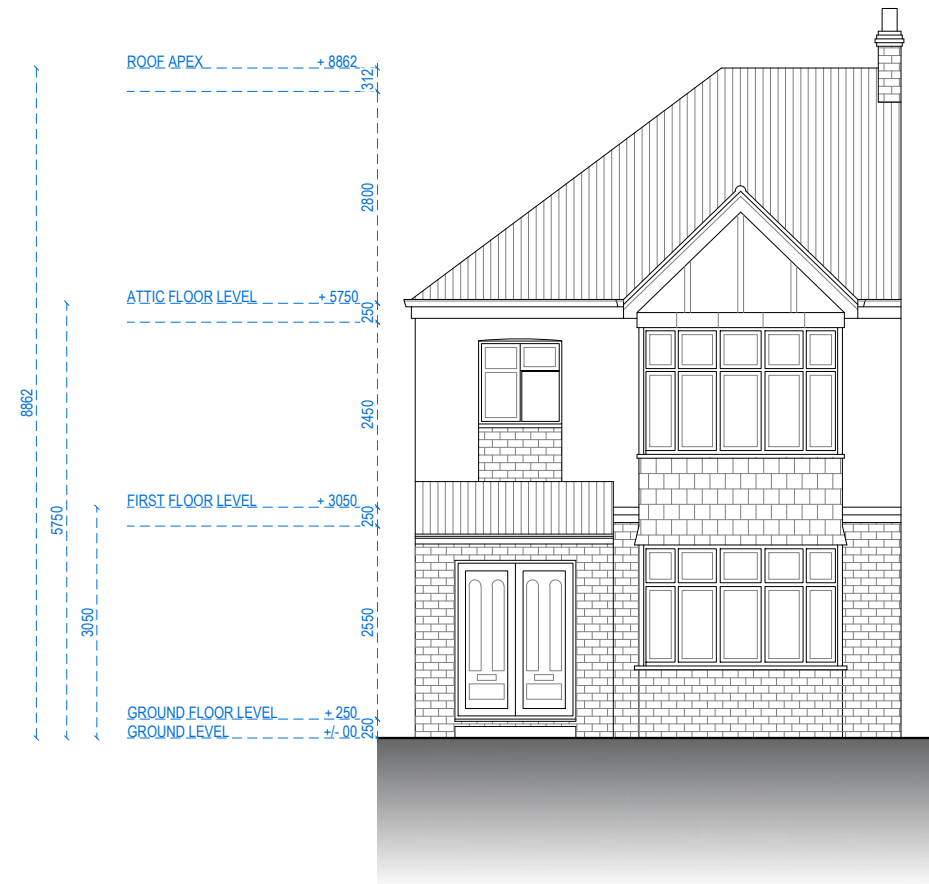

FRONT ELEVATION

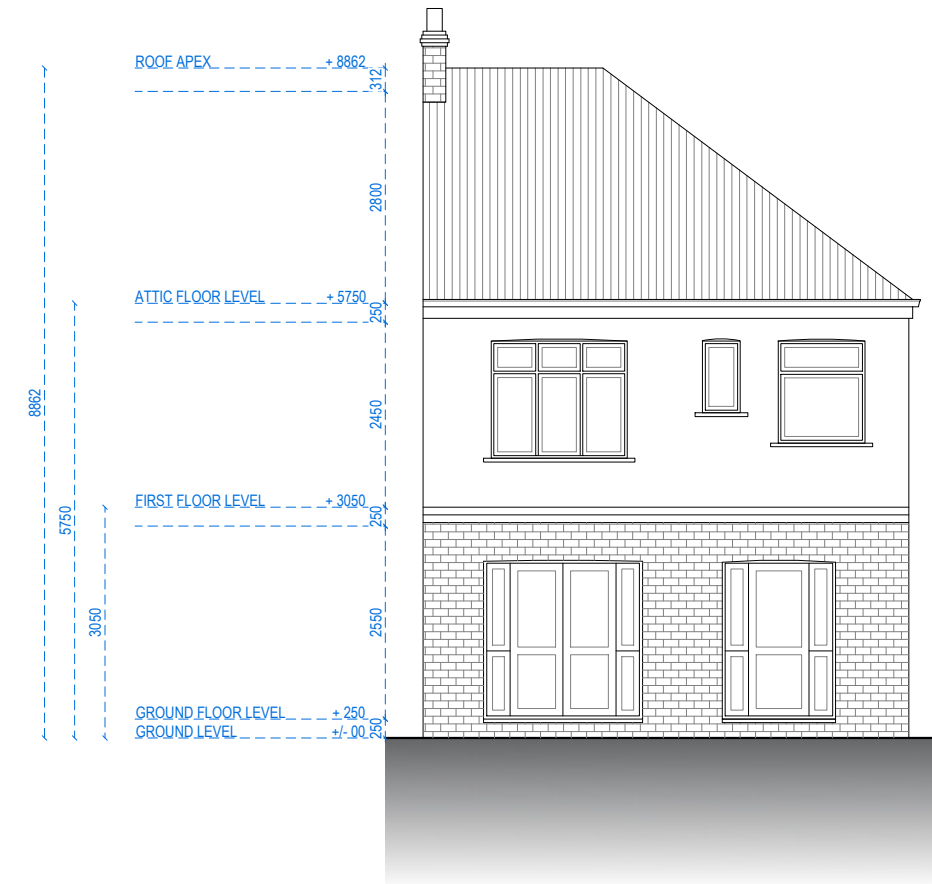

REAR ELEVATION



Address - Unit 4, Grosvenor Way, London E5 9ND  
Phone - 020 3781 8008  
E-mail - [office@redwoodsprojects.co.uk](mailto:office@redwoodsprojects.co.uk)  
Web - [www.redwoodsprojects.co.uk](http://www.redwoodsprojects.co.uk)

Any errors on Dimensions to be reported to the Architect prior to commencement of Works.  
Dimensions and areas are based on survey information.  
This drawing is copyright © Redwoods Projects.  
All dimensions to be checked on site Prior work.

REFERENCE: 2 CHALFONT ROAD, GREATER LONDON, UB3 3BU, GB

TITLE: PRE-EXISTING DRAWINGS  
ELEVATIONS

PROJECT No 2227 DATE: 07-05-2024


SHEET No  
**PE 02**

0 1 2 5m scale 1:100 @A3

NOTES:

DRAWN BY  
**PJDV**

EDITED BY

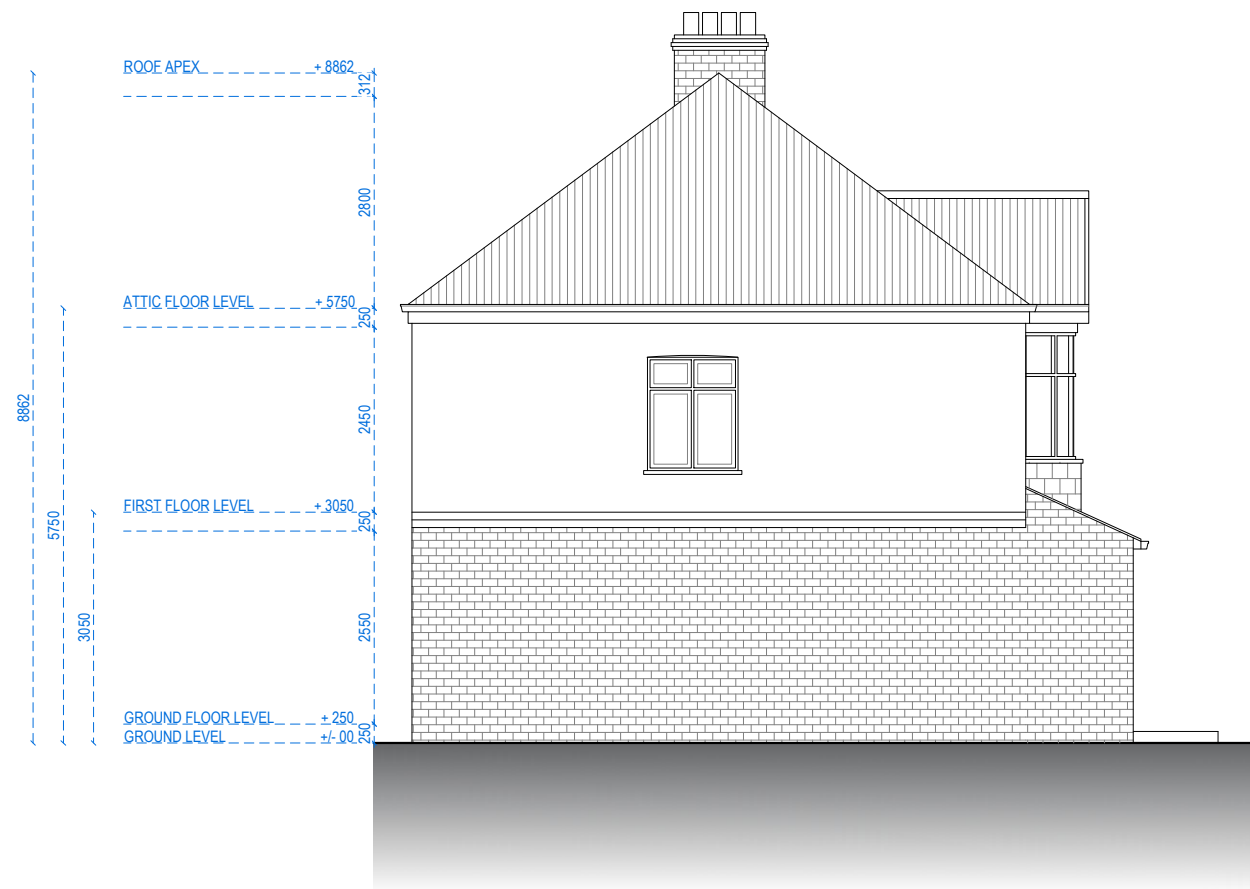

LEFT-SIDE ELEVATION



RIGHT-SIDE ELEVATION



Address - Unit 4, Grosvenor Way, London E5 9ND  
Phone - 020 3781 8008  
E-mail - [office@redwoodsprojects.co.uk](mailto:office@redwoodsprojects.co.uk)  
Web - [www.redwoodsprojects.co.uk](http://www.redwoodsprojects.co.uk)

Any errors on Dimensions to be reported to the Architect prior to commencement of Works.  
Dimensions and areas are based on survey information.  
This drawing is copyright © Redwoods Projects.  
All dimensions to be checked on site Prior work.

REFERENCE: 2 CHALFONT ROAD, GREATER LONDON, UB3 3BU, GB

TITLE: PRE-EXISTING DRAWINGS  
ELEVATIONS

PROJECT No 2227 DATE: 07-05-2024

SHEET No PE 03

0 1 2 5m scale 1:100 @A3

NOTES:

DRAWN BY PJDV

EDITED BY



SECTION A-A



Address - Unit 4, Grosvenor Way, London E5 9ND  
Phone - 020 3781 8008  
E-mail - [office@redwoodsprojects.co.uk](mailto:office@redwoodsprojects.co.uk)  
Web - [www.redwoodsprojects.co.uk](http://www.redwoodsprojects.co.uk)

Any errors on Dimensions to be reported to the  
Architect prior to commencement of Works.  
Dimensions and areas are based on survey information.  
This drawing is copyright © Redwoods Projects.  
All dimensions to be checked on site Prior work.

REFERENCE: 2 CHALFONT ROAD, GREATER LONDON, UB3 3BU, GB

TITLE: PRE-EXISTING DRAWINGS  
SECTIONS

PROJECT No 2227 DATE: 07-05-2024


SHEET No PE 04

0 1 2 5m scale 1:100 @A3


NOTES:

DRAWN BY PJDV


EDITED BY

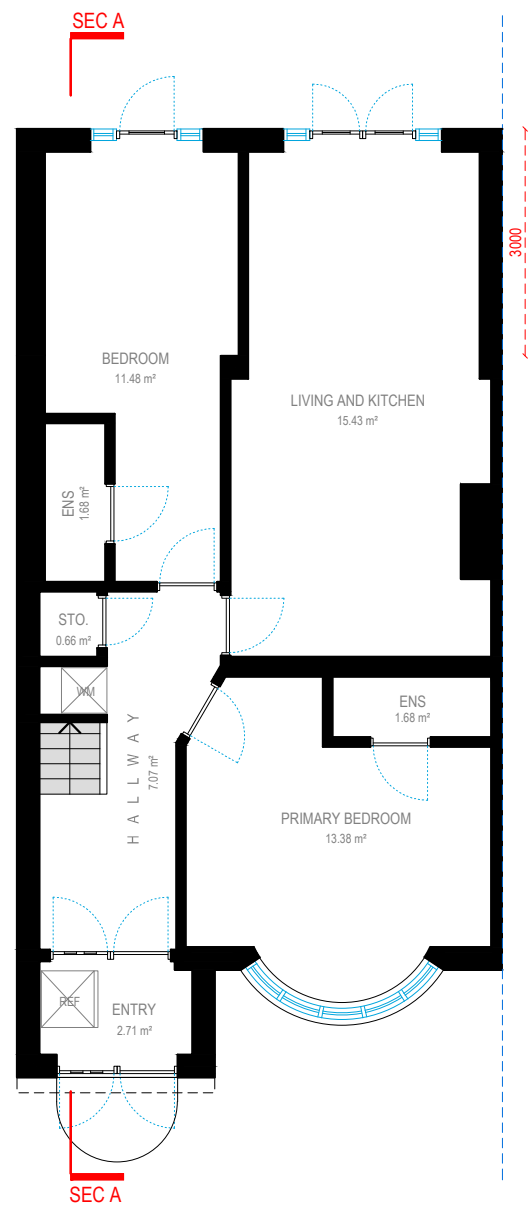


GROUND FLOOR

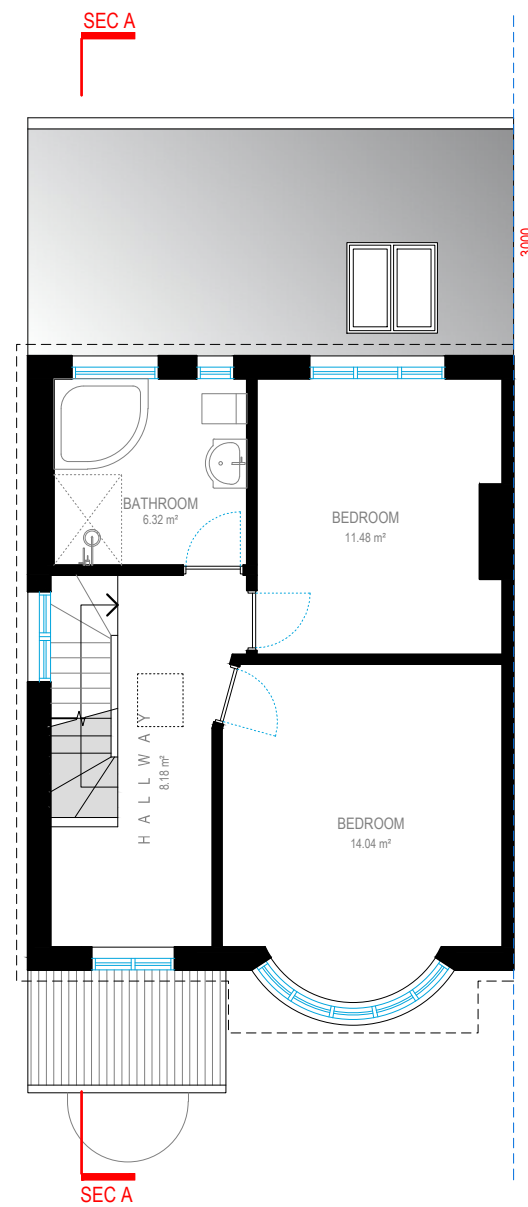

FIRST FLOOR

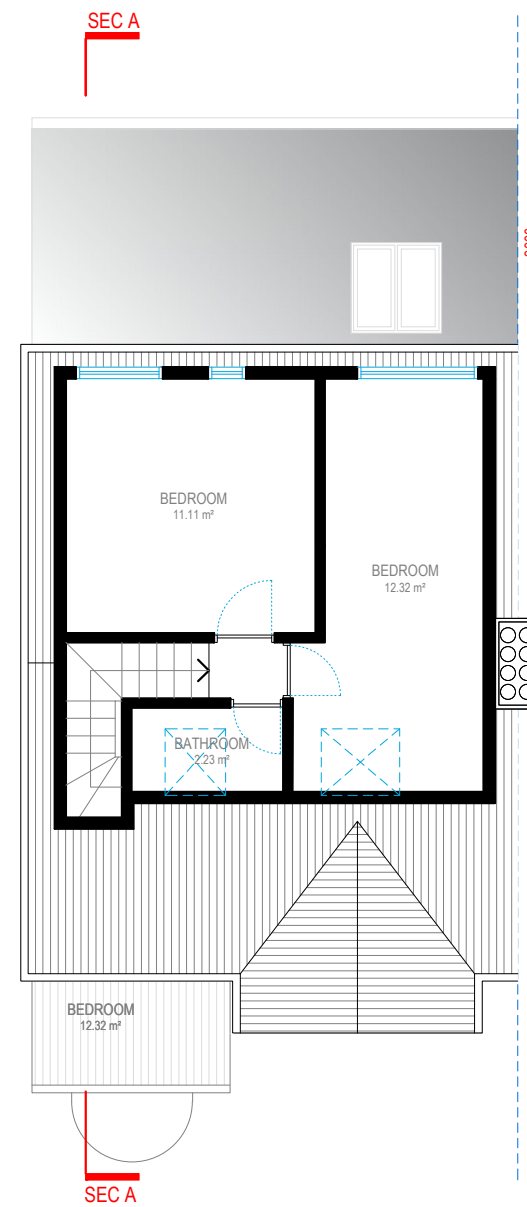

LOFT FLOOR

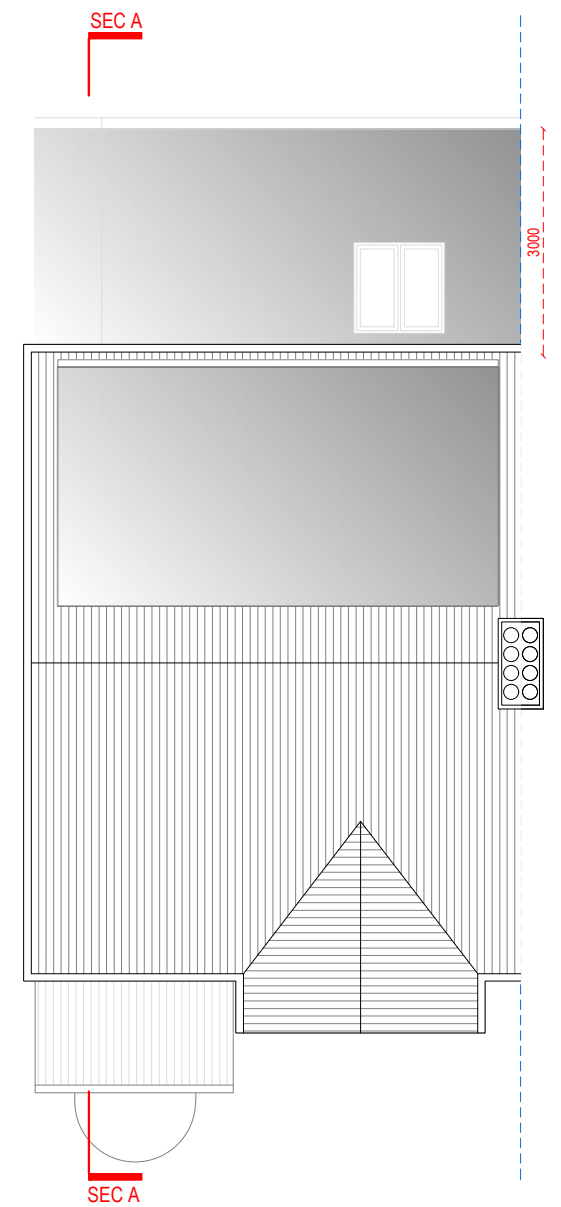

ROOF PLAN



Address - Unit 4, Grosvenor Way, London E5 9ND  
Phone - 020 3781 8008  
E-mail - office@redwoodsprojects.co.uk  
Web - www.redwoodsprojects.co.uk


Any errors on Dimensions to be reported to the Architect prior to commencement of Works.  
Dimensions and areas are based on survey information.  
This drawing is copyright © Redwoods Projects.  
All dimensions to be checked on site Prior work.

REFERENCE: 2 CHALFONT ROAD, GREATER LONDON, UB3 3BU, GB

TITLE: EXISTING DRAWINGS  
FLOOR PLANS

PROJECT No 2227 DATE: 07-05-2024

SHEET No E 01

 

0 1 2 5m scale 1:100 @A3


NOTES:

DRAWN BY ABB

EDITED BY



FRONT ELEVATION

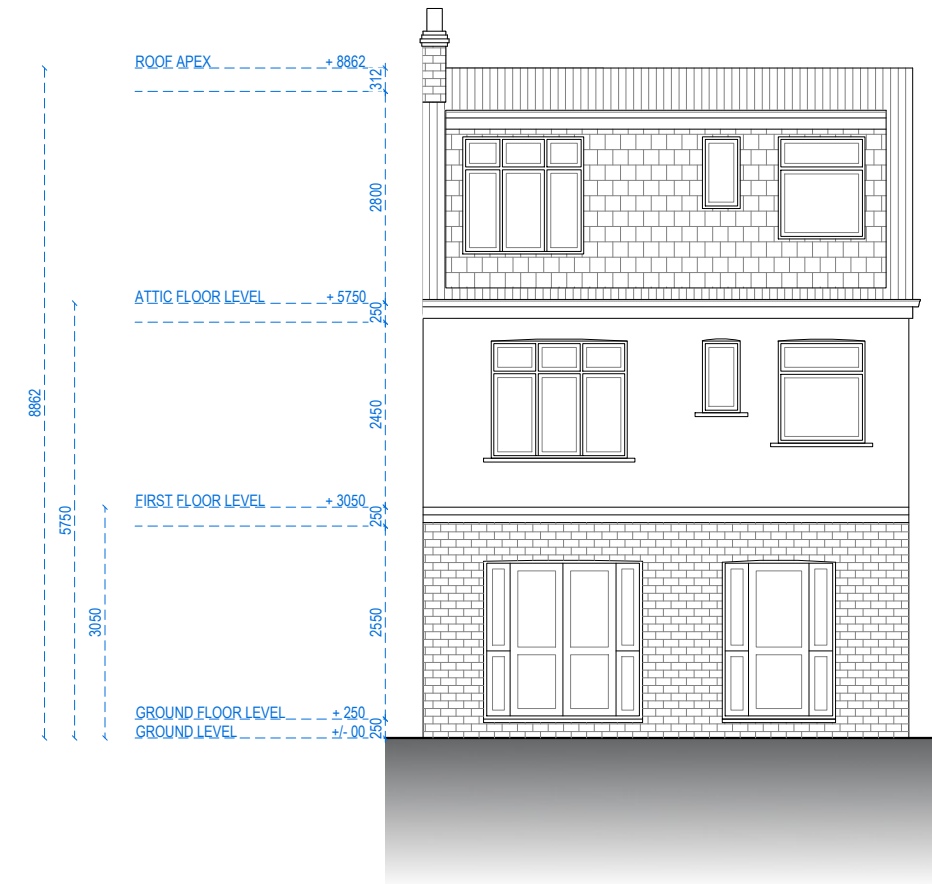

REAR ELEVATION




Address - Unit 4, Grosvenor Way, London E5 9ND  
Phone - 020 3781 8008  
E-mail - [office@redwoodsprojects.co.uk](mailto:office@redwoodsprojects.co.uk)  
Web - [www.redwoodsprojects.co.uk](http://www.redwoodsprojects.co.uk)  
Any errors on Dimensions to be reported to the Architect prior to commencement of Works.  
Dimensions and areas are based on survey information.  
This drawing is copyright © Redwoods Projects.  
All dimensions to be checked on site Prior work.

REFERENCE: 2 CHALFONT ROAD, GREATER LONDON, UB3 3BU, GB	
TITLE: EXISTING DRAWINGS ELEVATIONS	
PROJECT No 2227	DATE: 07-05-2024
SHEET No E 02	



NOTES:	
DRAWN BY ABB	EDITED BY

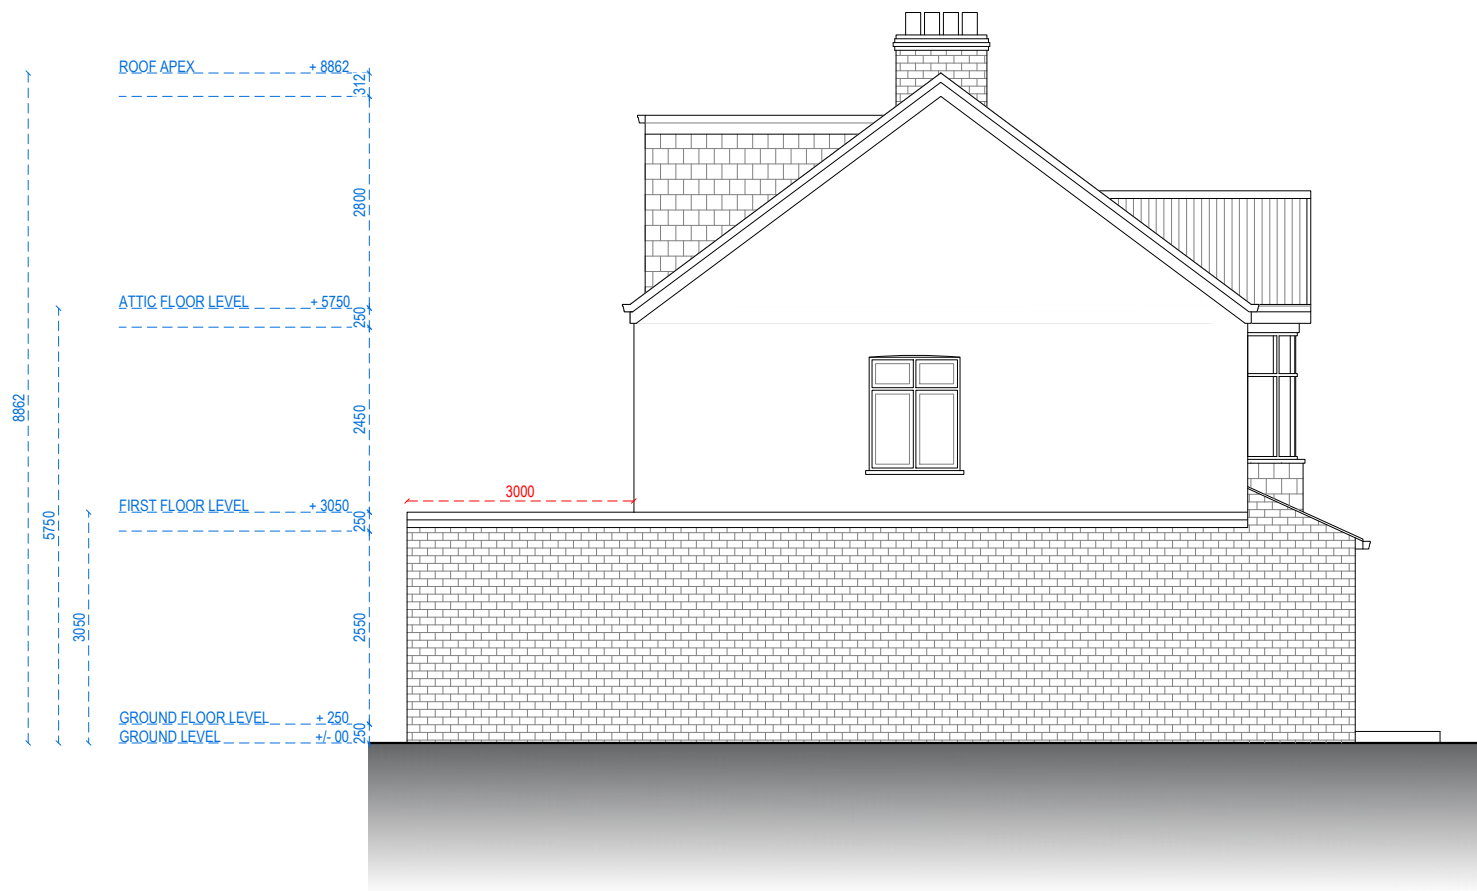

LEFT-SIDE ELEVATION



RIGHT-SIDE ELEVATION



Address - Unit 4, Grosvenor Way, London E5 9ND  
Phone - 020 3781 8008  
E-mail - [office@redwoodsprojects.co.uk](mailto:office@redwoodsprojects.co.uk)  
Web - [www.redwoodsprojects.co.uk](http://www.redwoodsprojects.co.uk)

Any errors on Dimensions to be reported to the Architect prior to commencement of Works.  
Dimensions and areas are based on survey information.  
This drawing is copyright © Redwoods Projects.  
All dimensions to be checked on site Prior work.

REFERENCE: 2 CHALFONT ROAD, GREATER LONDON, UB3 3BU, GB

TITLE: EXISTING DRAWINGS  
ELEVATIONS

PROJECT No 2227 DATE: 07-05-2024

SHEET No E 03


0 1 2 5m scale 1:100 @A3

NOTES:

DRAWN BY ABB

EDITED BY



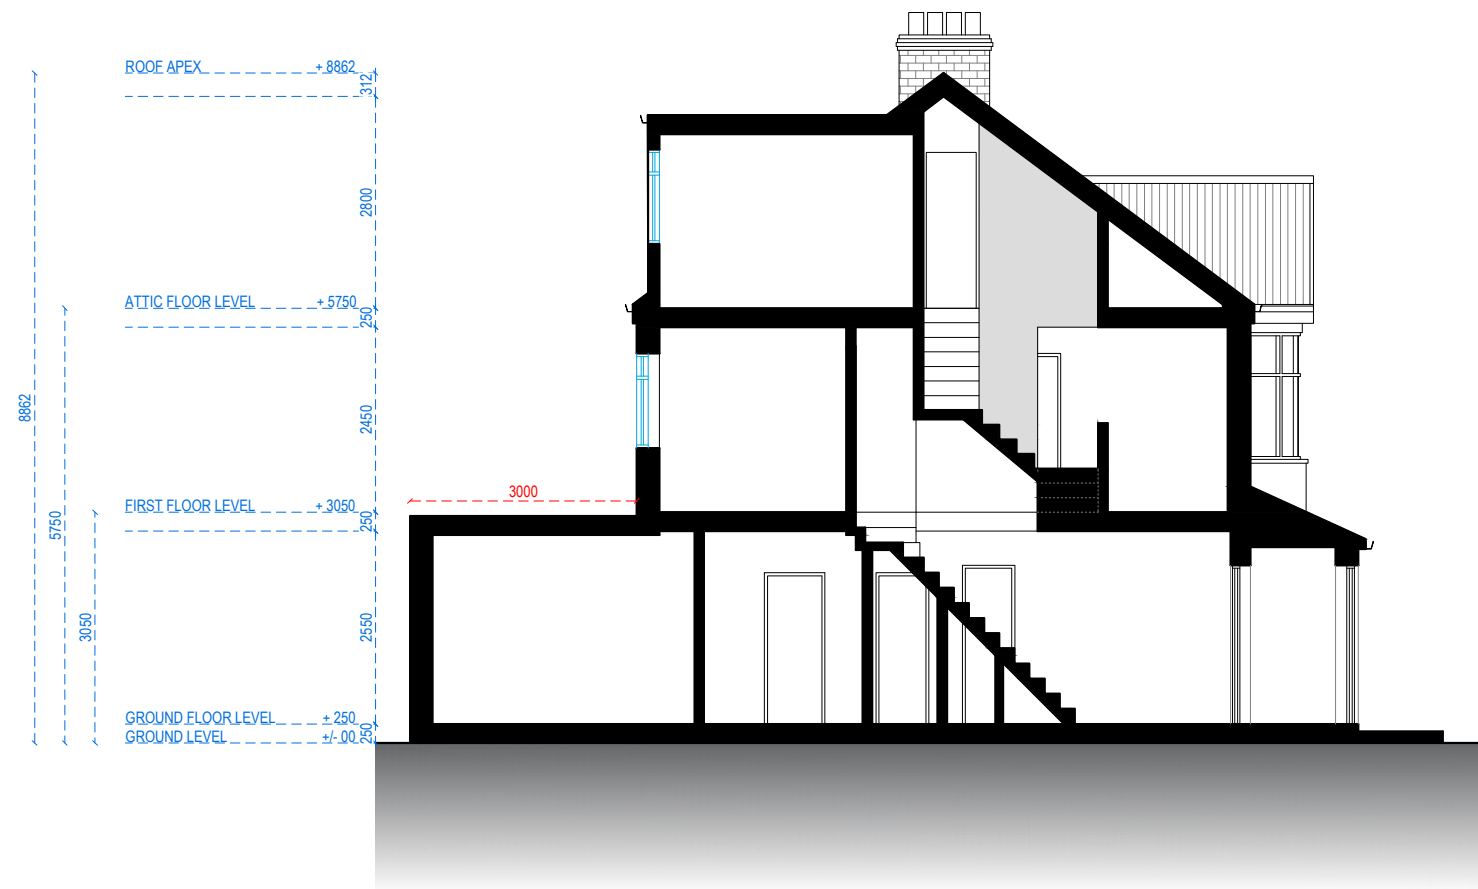


SECTION A-A



Address - Unit 4, Grosvenor Way, London E5 9ND  
Phone - 020 3781 8008  
E-mail - office@redwoodsprojects.co.uk  
Web - www.redwoodsprojects.co.uk

Any errors on Dimensions to be reported to the Architect prior to commencement of Works.  
Dimensions and areas are based on survey information.  
This drawing is copyright © Redwoods Projects.  
All dimensions to be checked on site Prior work.

REFERENCE: 2 CHALFONT ROAD, GREATER LONDON, UB3 3BU, GB	
TITLE: EXISTING DRAWINGS SECTIONS	
PROJECT No 2227	DATE: 07-05-2024
SHEET No <b>E 04</b>	

 

NOTES:	
DRAWN BY ABB	EDITED BY