



LOCATION PLAN
1:1250 @ A4



BLOCK PLAN
1:500 @ A4



Address - Unit 4, Grosvenor Way, London E5 9ND
Phone - 020 3781 8008
E-mail - office@redwoodsprojects.co.uk
Web - www.redwoodsprojects.co.uk

Any errors on Dimensions to be reported to the Architect prior to commencement of Works.
Dimensions and areas are based on survey information.
This drawing is copyright © Redwoods Projects.
All dimensions to be checked on site Prior work.

REFERENCE: 2 CHALFONT ROAD, GREATER LONDON, UB3 3BU, GB

TITLE: LOCATION AND BLOCK PLANS


PROJECT No 2227 DATE: 22-07-2024

SHEET No **E 00**


NOTES:

DRAWN BY **PJDV**


EDITED BY

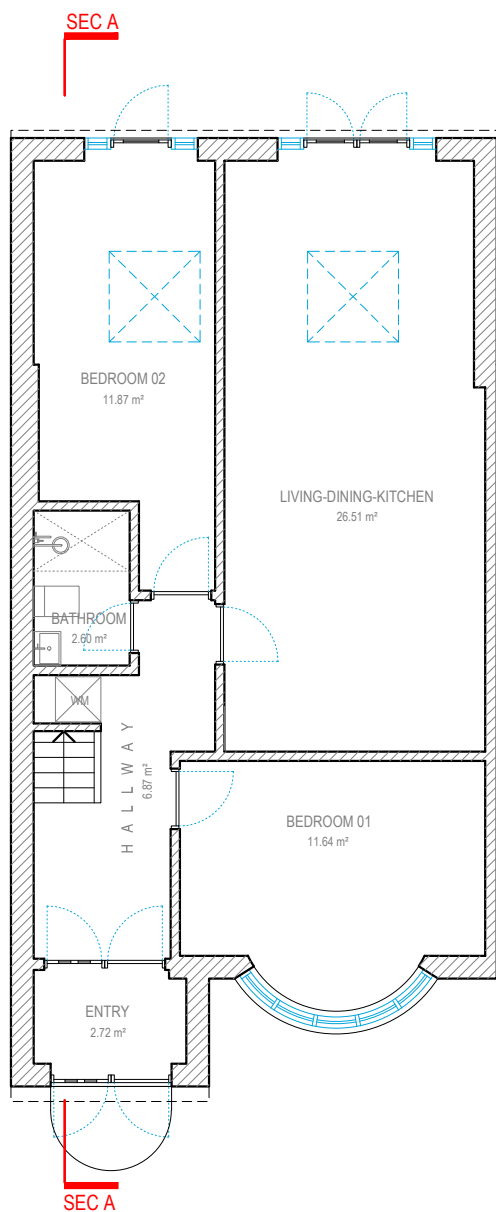


GROUND FLOOR

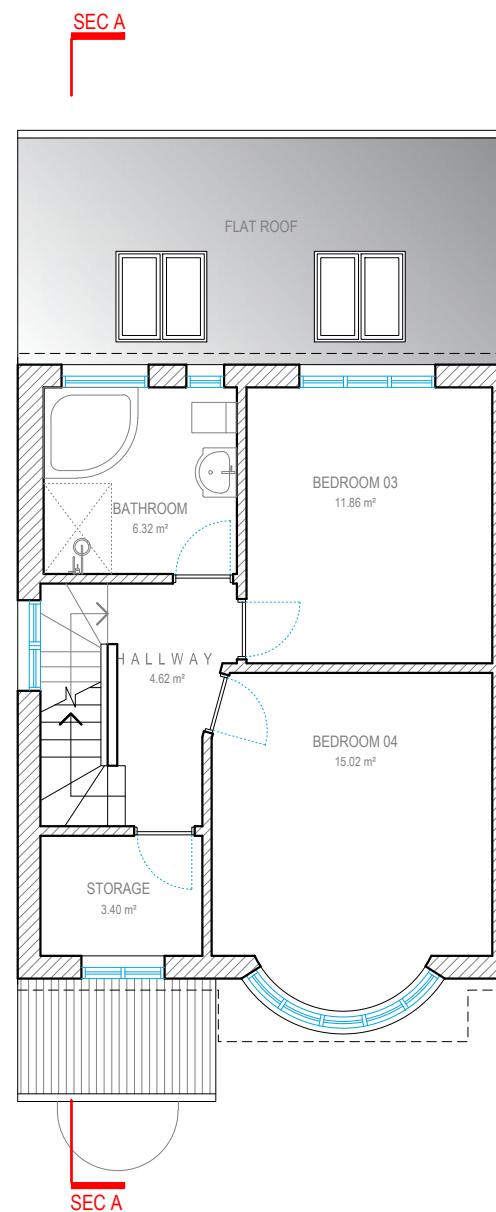

FIRST FLOOR

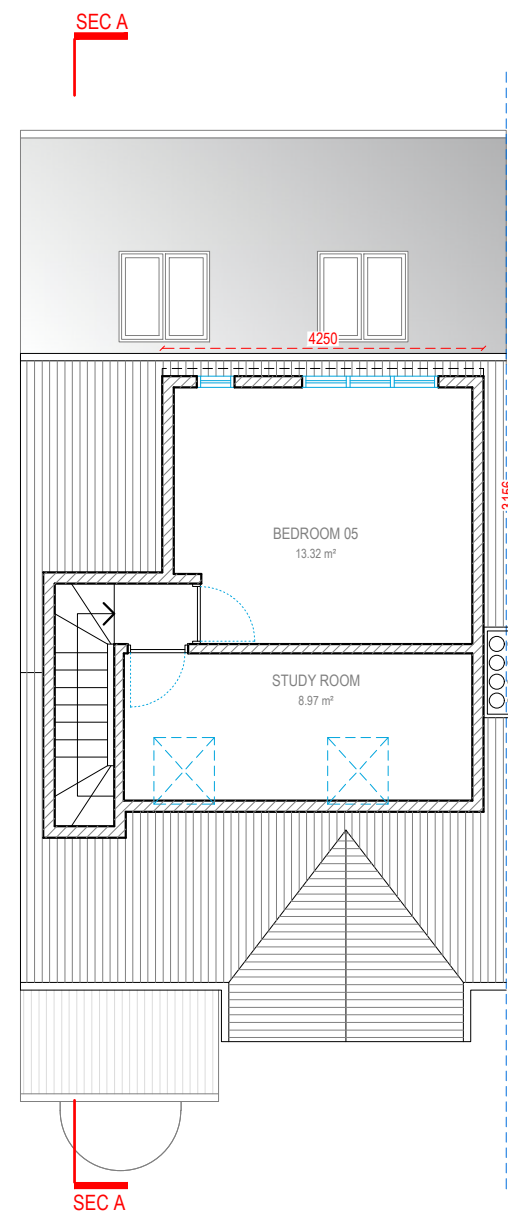

ATTIC FLOOR

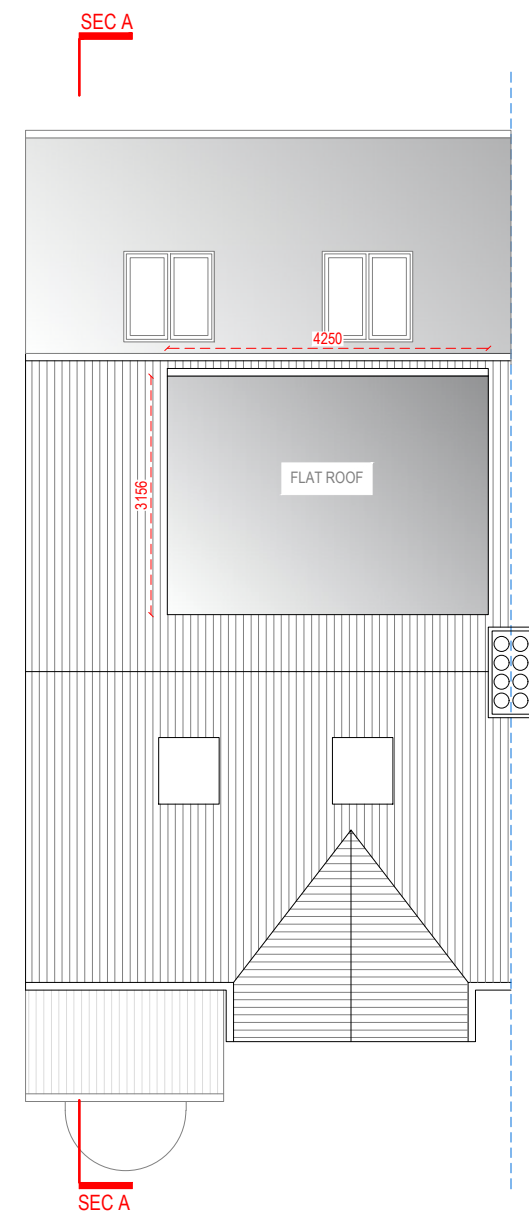

ROOF PLAN



Address - Unit 4, Grosvenor Way, London E5 9ND
Phone - 020 3781 8008
E-mail - office@redwoodsprojects.co.uk
Web - www.redwoodsprojects.co.uk


Any errors on Dimensions to be reported to the Architect prior to commencement of Works.
Dimensions and areas are based on survey information.
This drawing is copyright © Redwoods Projects.
All dimensions to be checked on site Prior work.

REFERENCE: 2 CHALFONT ROAD, GREATER LONDON, UB3 3BU, GB

TITLE: EXISTING DRAWINGS
FLOOR PLANS

PROJECT No 2227 DATE: 22-07-2024

SHEET No E 01

 

0 1 2 5m scale 1:100 @A3


NOTES:

DRAWN BY PJDV

EDITED BY



FRONT ELEVATION

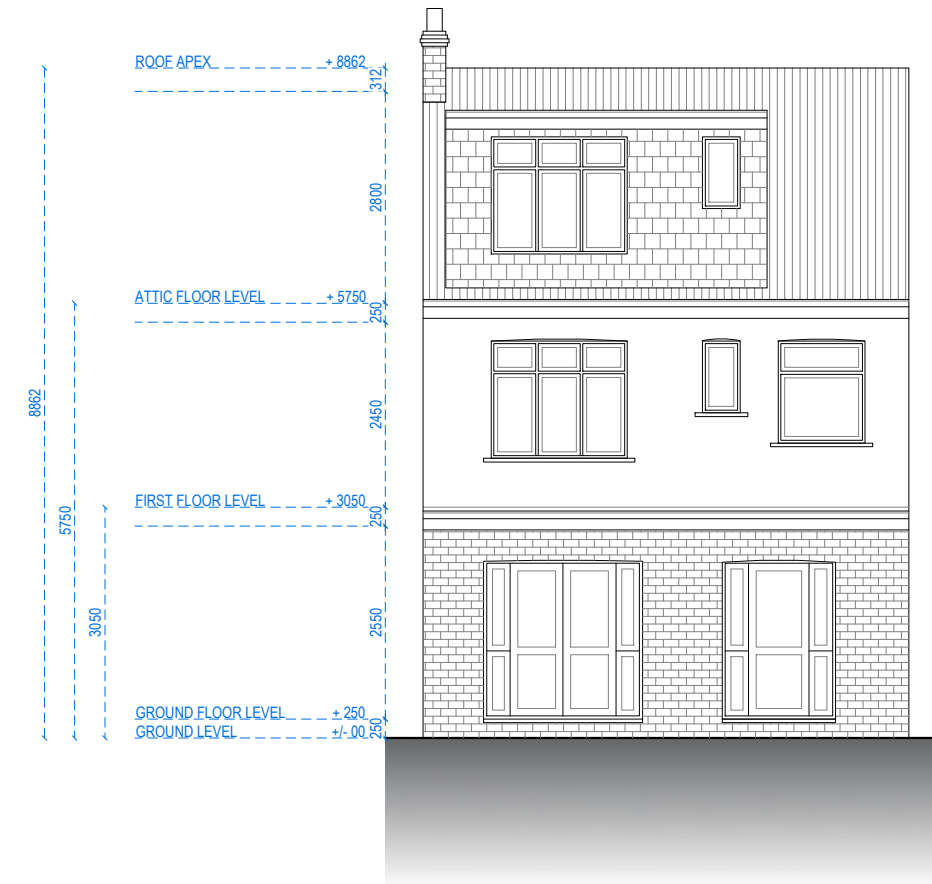

REAR ELEVATION



Address - Unit 4, Grosvenor Way, London E5 9ND
Phone - 020 3781 8008
E-mail - office@redwoodsprojects.co.uk
Web - www.redwoodsprojects.co.uk

Any errors on Dimensions to be reported to the Architect prior to commencement of Works.
Dimensions and areas are based on survey information.
This drawing is copyright © Redwoods Projects.
All dimensions to be checked on site Prior work.

REFERENCE: 2 CHALFONT ROAD, GREATER LONDON, UB3 3BU, GB

TITLE: EXISTING DRAWINGS
ELEVATIONS

PROJECT No 2227 DATE: 22-07-2024

SHEET No
E 02

0 1 2 5m scale 1:100 @A3

NOTES:

DRAWN BY
PJDV

EDITED BY



LEFT-SIDE ELEVATION



RIGHT-SIDE ELEVATION



Address - Unit 4, Grosvenor Way, London E5 9ND
Phone - 020 3781 8008
E-mail - office@redwoodsprojects.co.uk
Web - www.redwoodsprojects.co.uk

Any errors on Dimensions to be reported to the Architect prior to commencement of Works.
Dimensions and areas are based on survey information.
This drawing is copyright © Redwoods Projects.
All dimensions to be checked on site Prior work.

REFERENCE: 2 CHALFONT ROAD, GREATER LONDON, UB3 3BU, GB

TITLE: EXISTING DRAWINGS
ELEVATIONS

PROJECT No 2227 DATE: 22-07-2024


SHEET No
E 03

0 1 2 5m scale 1:100 @A3

NOTES:

DRAWN BY
PJDV

EDITED BY

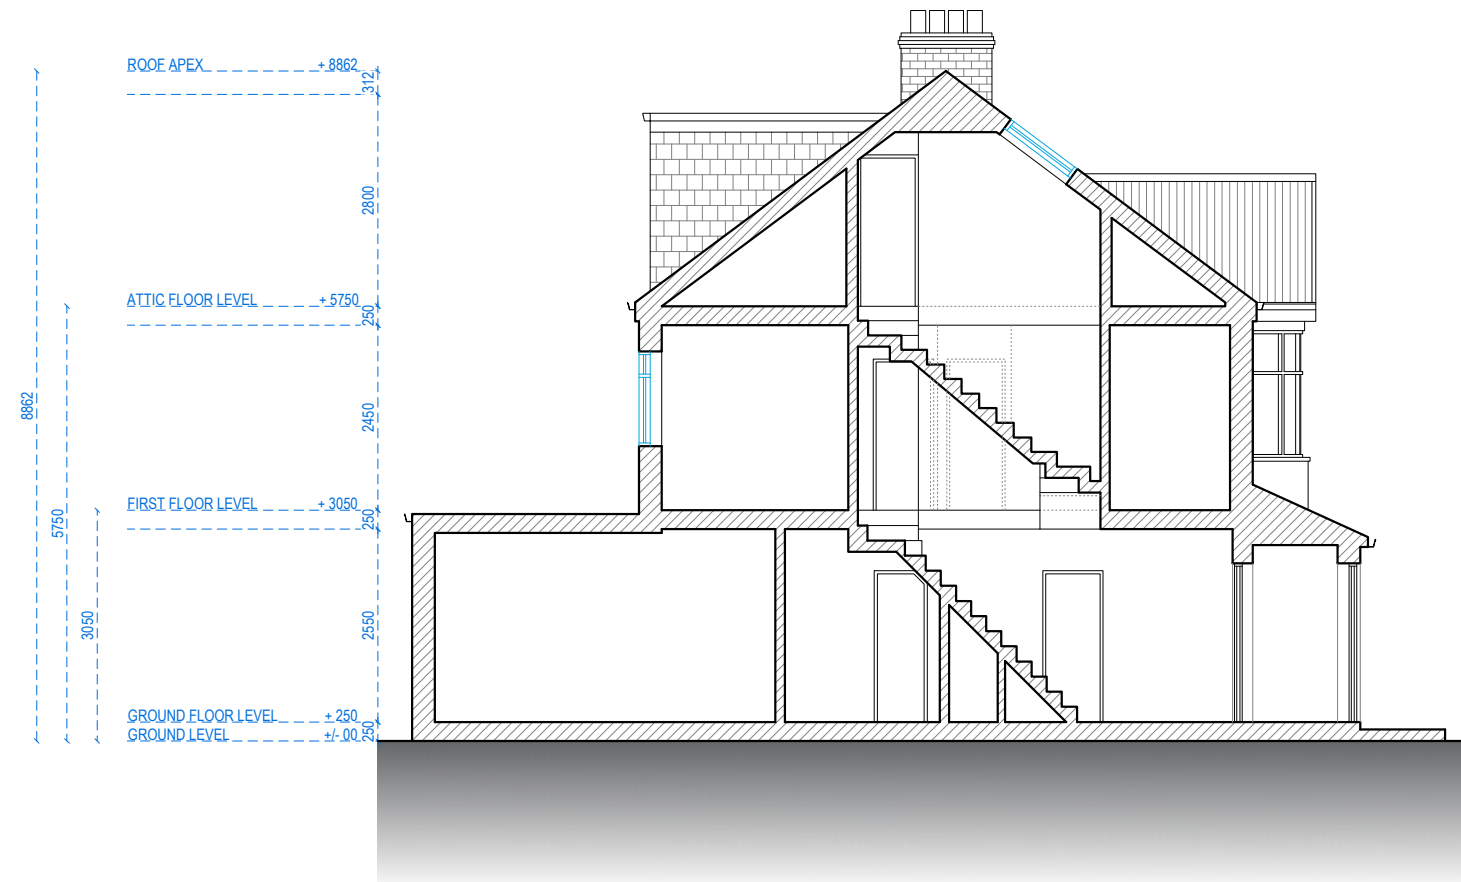

SECTION A-A



Address - Unit 4, Grosvenor Way, London E5 9ND
Phone - 020 3781 8008
E-mail - office@redwoodsprojects.co.uk
Web - www.redwoodsprojects.co.uk

Any errors on Dimensions to be reported to the
Architect prior to commencement of Works.
Dimensions and areas are based on survey information.
This drawing is copyright © Redwoods Projects.
All dimensions to be checked on site Prior work.

REFERENCE: 2 CHALFONT ROAD, GREATER LONDON, UB3 3BU, GB

TITLE: EXISTING DRAWINGS
SECTIONS

PROJECT No 2227 DATE: 22-07-2024


SHEET No
E 04

0 1 2 5m scale 1:100 @A3


NOTES:

DRAWN BY
PJDV

EDITED BY

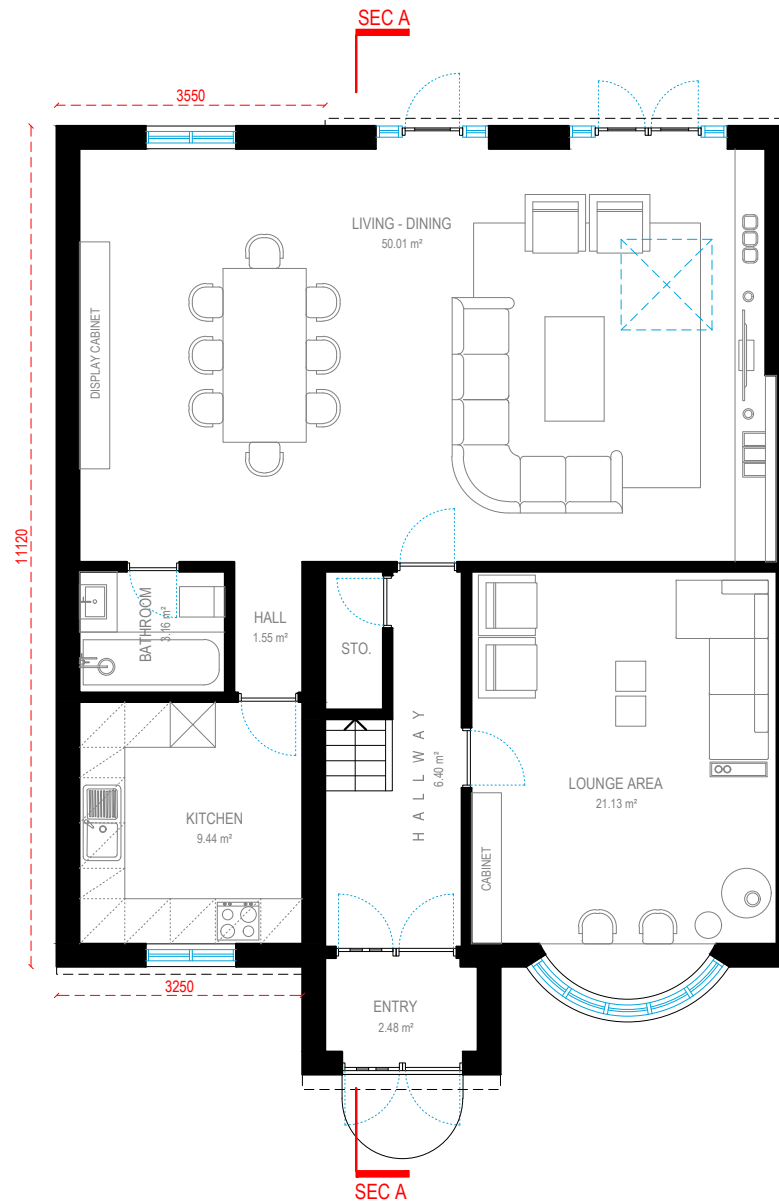

GROUND FLOOR

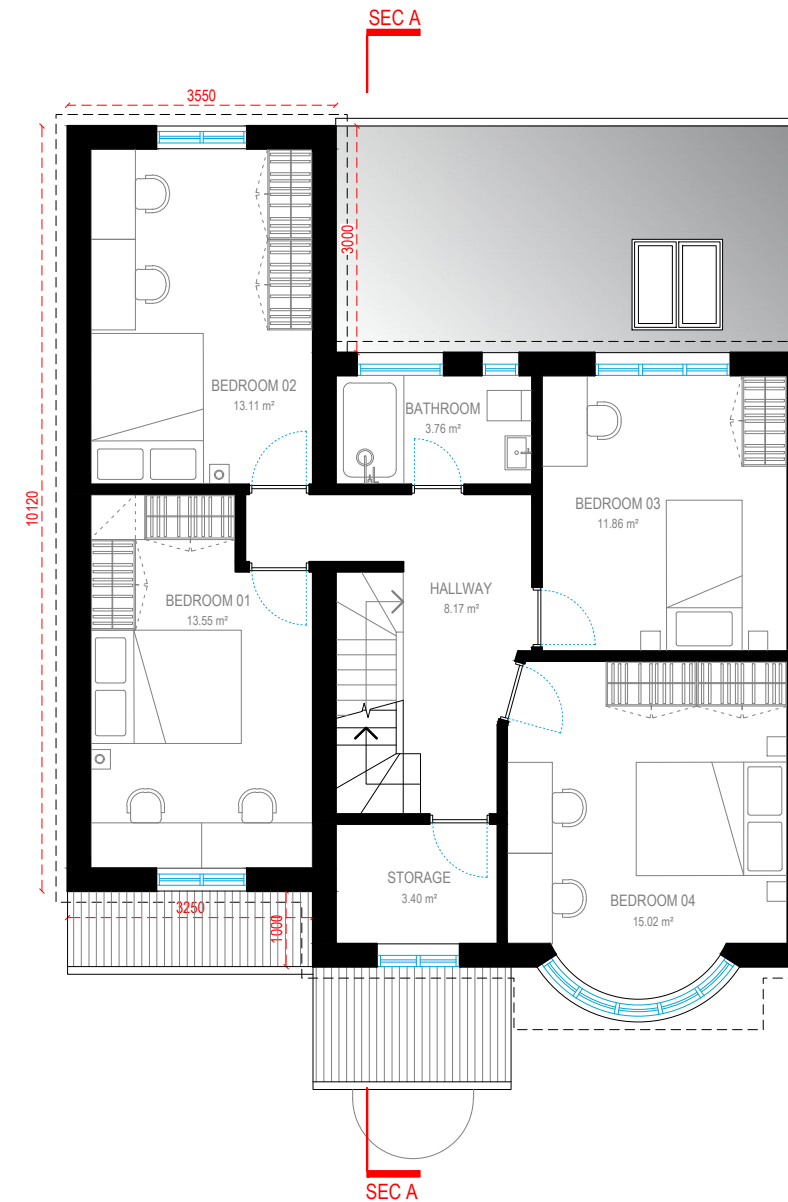


FIRST FLOOR



Address - Unit 4, Grosvenor Way, London E5 9ND
 Phone - 020 3781 8008
 E-mail - office@redwoodsprojects.co.uk
 Web - www.redwoodsprojects.co.uk


Any errors on Dimensions to be reported to the Architect prior to commencement of Works.
 Dimensions and areas are based on survey information.
 This drawing is copyright © Redwoods Projects.
 All dimensions to be checked on site Prior work.

REFERENCE: 2 CHALFONT ROAD, GREATER LONDON, UB3 3BU, GB	
TITLE: PROPOSED DRAWINGS FLOOR PLANS	
PROJECT No 2227	DATE: 22-07-2024
SHEET No P 01	

 


0 1 2 5m scale 1:100 @A3

NOTES:	
DRAWN BY PJDV	EDITED BY

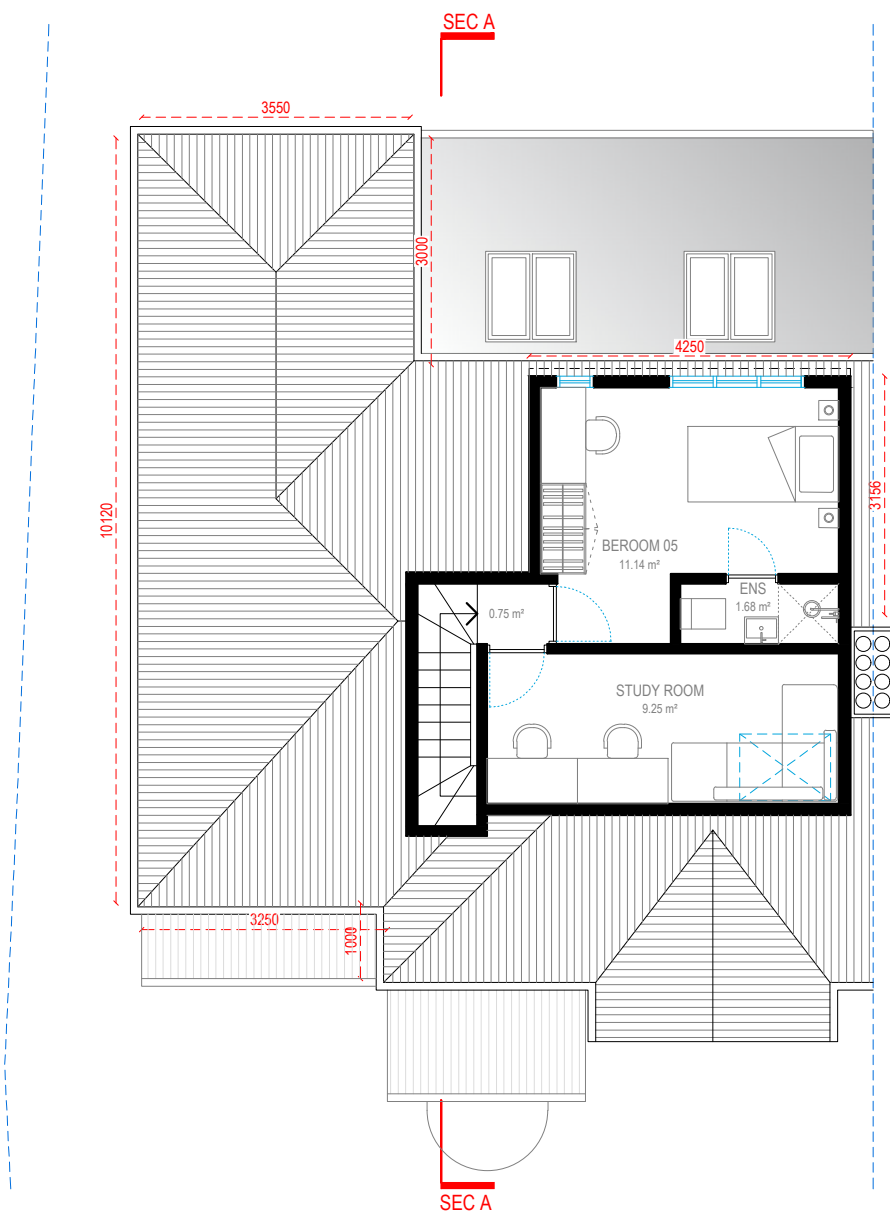

LOFT FLOOR

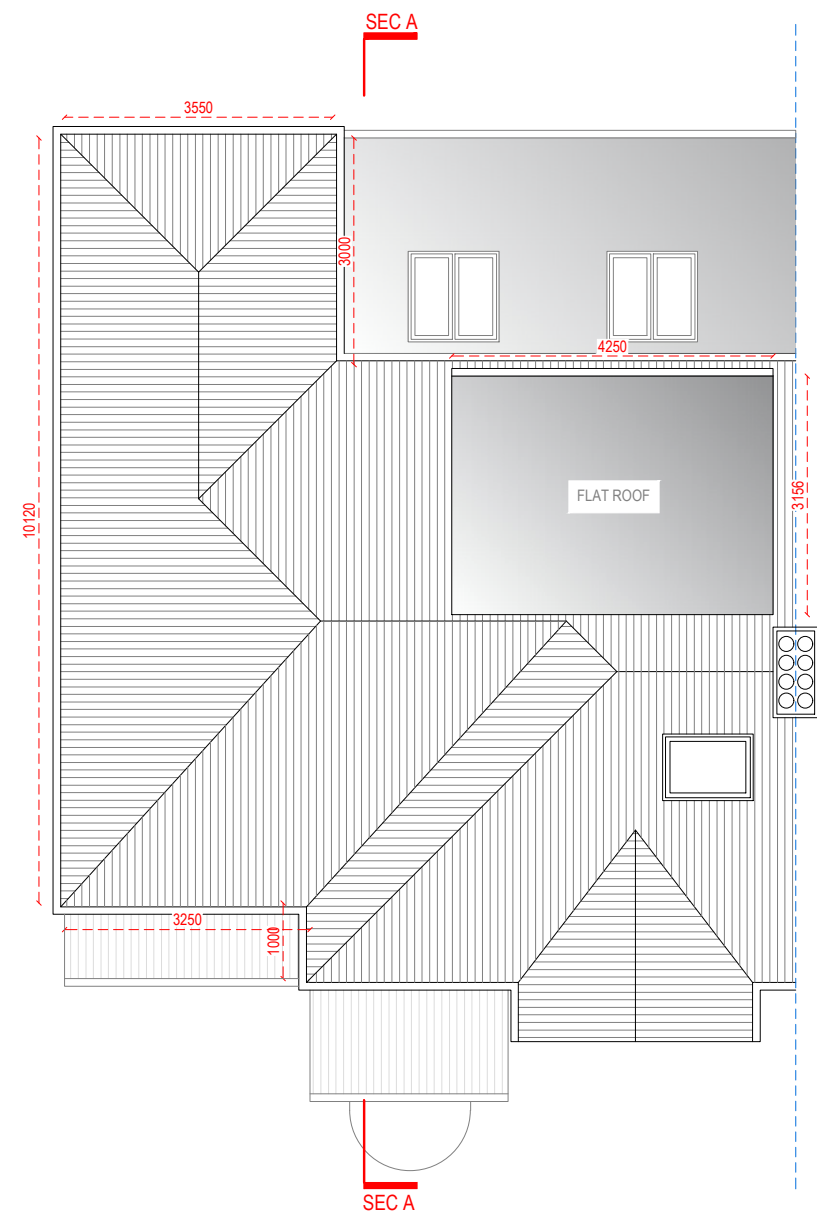

ROOF PLAN



Address - Unit 4, Grosvenor Way, London E5 9ND
Phone - 020 3781 8008
E-mail - office@redwoodsprojects.co.uk
Web - www.redwoodsprojects.co.uk


Any errors on Dimensions to be reported to the Architect prior to commencement of Works.
Dimensions and areas are based on survey information.
This drawing is copyright © Redwoods Projects.
All dimensions to be checked on site Prior work.

REFERENCE: 2 CHALFONT ROAD, GREATER LONDON, UB3 3BU, GB

TITLE: PROPOSED DRAWINGS
FLOOR PLANS

PROJECT No 2227 DATE: 22-07-2024

SHEET No P 02

 


0 1 2 5m scale 1:100 @A3


NOTES:

DRAWN BY PJDV

EDITED BY

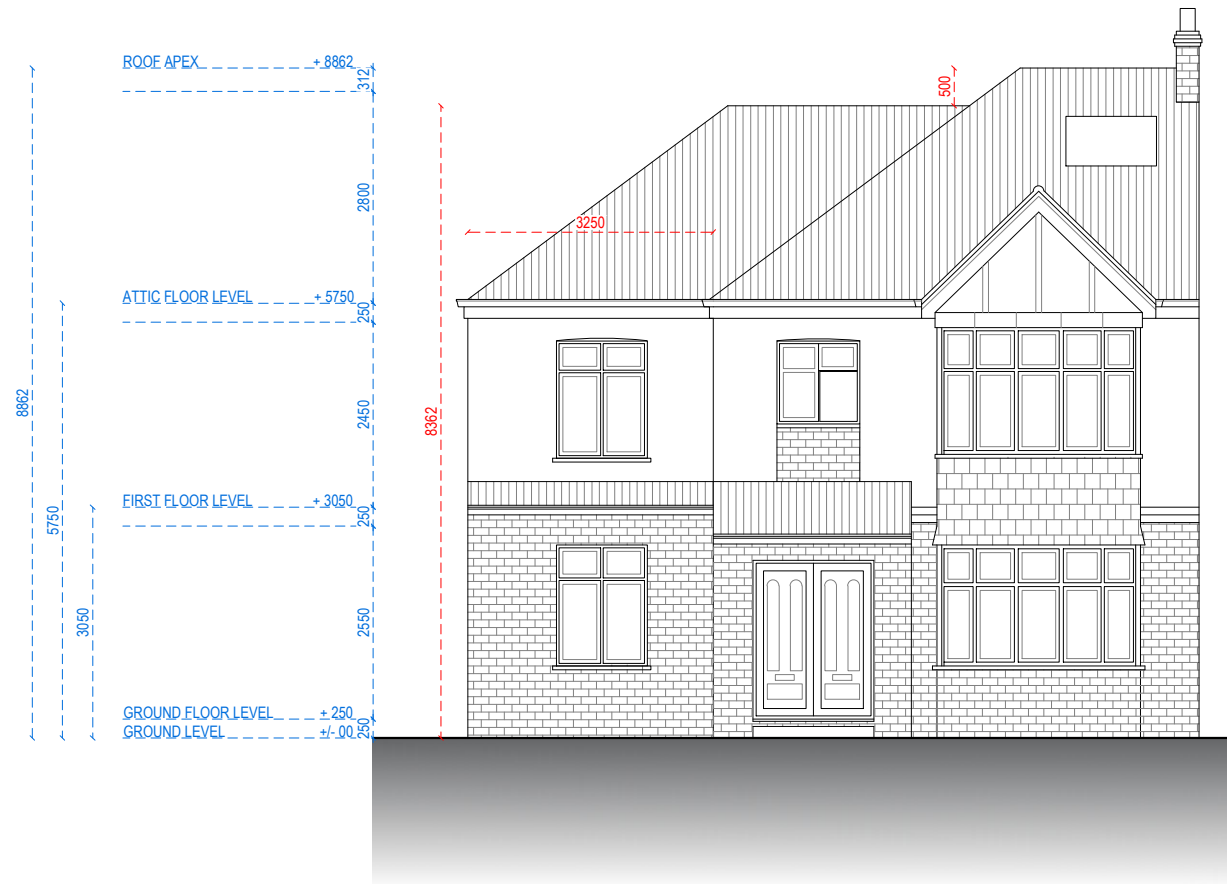

FRONT ELEVATION

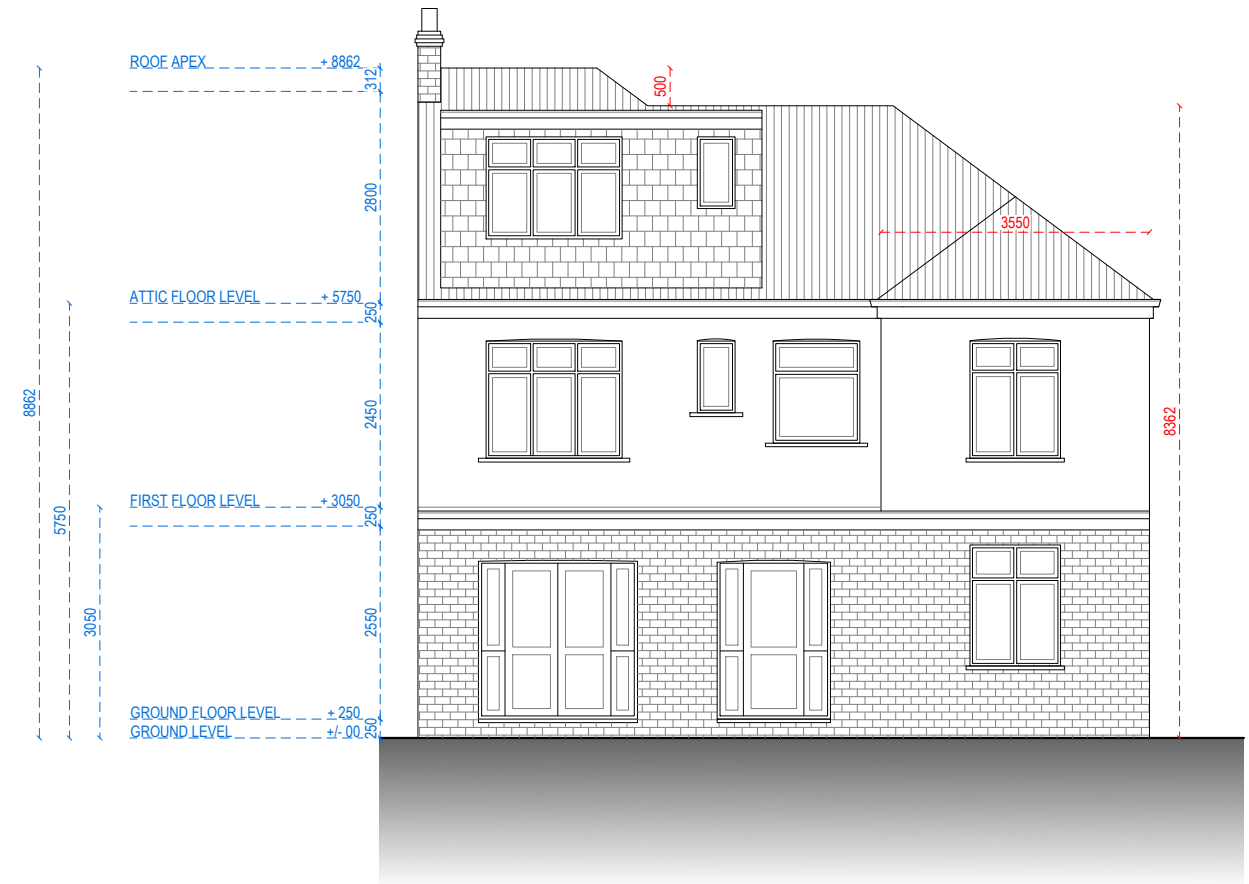

REAR ELEVATION



Address - Unit 4, Grosvenor Way, London E5 9ND
Phone - 020 3781 8008
E-mail - office@redwoodsprojects.co.uk
Web - www.redwoodsprojects.co.uk

Any errors on Dimensions to be reported to the Architect prior to commencement of Works.
Dimensions and areas are based on survey information.
This drawing is copyright © Redwoods Projects.
All dimensions to be checked on site Prior work.

REFERENCE: 2 CHALFONT ROAD, GREATER LONDON, UB3 3BU, GB

TITLE: PROPOSED DRAWINGS
ELEVATIONS

PROJECT No 2227 DATE: 22-07-2024


SHEET No P 03

0 1 2 5m scale 1:100 @A3

NOTES:

DRAWN BY PJDV

EDITED BY

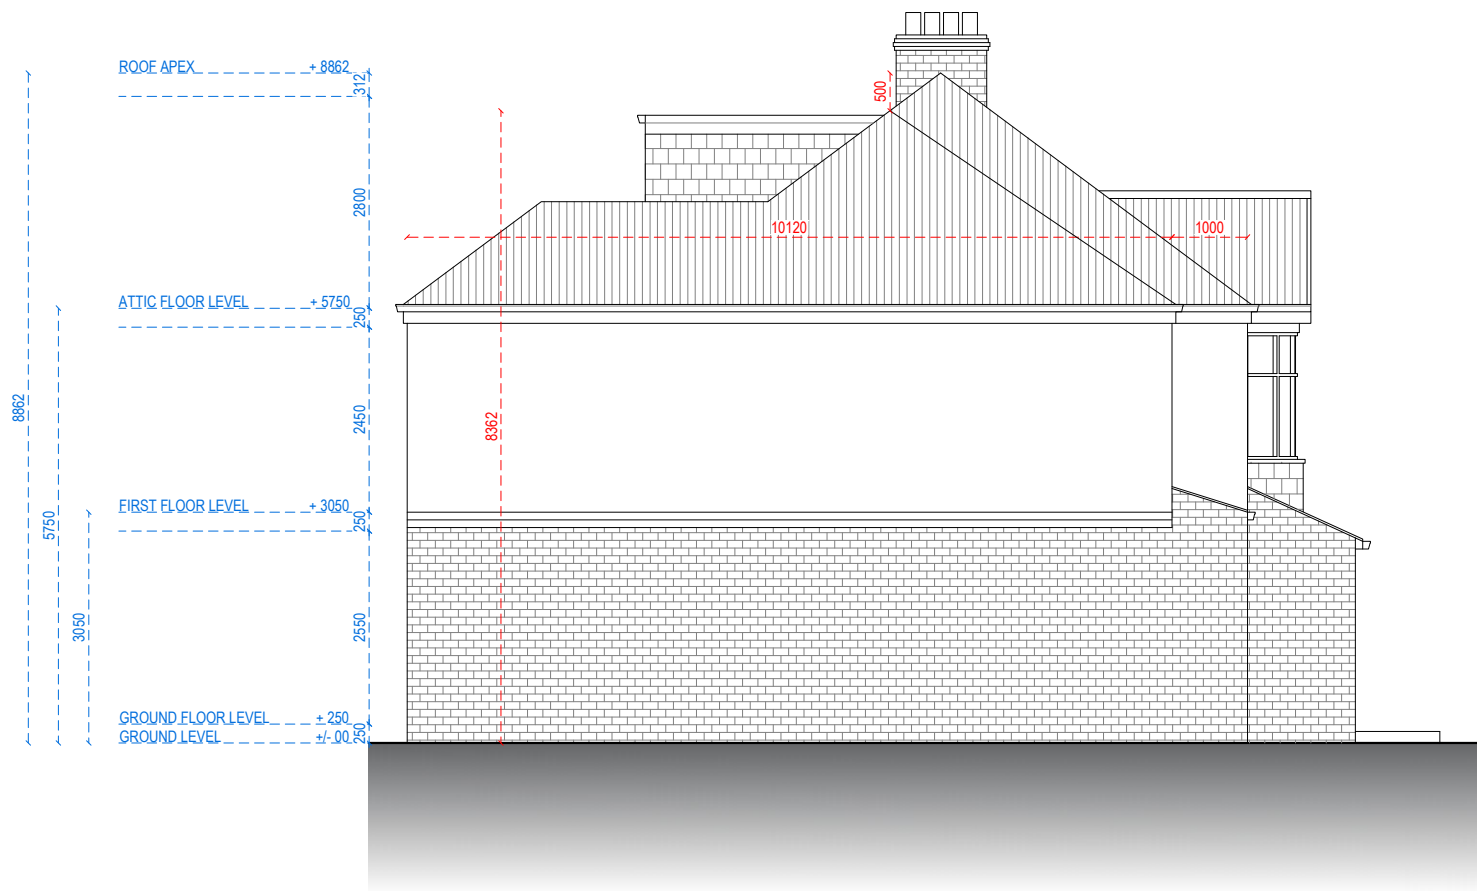

LEFT-SIDE ELEVATION



RIGHT-SIDE ELEVATION



Address - Unit 4, Grosvenor Way, London E5 9ND
Phone - 020 3781 8008
E-mail - office@redwoodsprojects.co.uk
Web - www.redwoodsprojects.co.uk

Any errors on Dimensions to be reported to the Architect prior to commencement of Works.
Dimensions and areas are based on survey information.
This drawing is copyright © Redwoods Projects.
All dimensions to be checked on site Prior work.

REFERENCE: 2 CHALFONT ROAD, GREATER LONDON, UB3 3BU, GB

TITLE: PROPOSED DRAWINGS
ELEVATIONS

PROJECT No 2227 DATE: 22-07-2024


SHEET No P 04

0 1 2 5m scale 1:100 @A3

NOTES:

DRAWN BY PJDV

EDITED BY

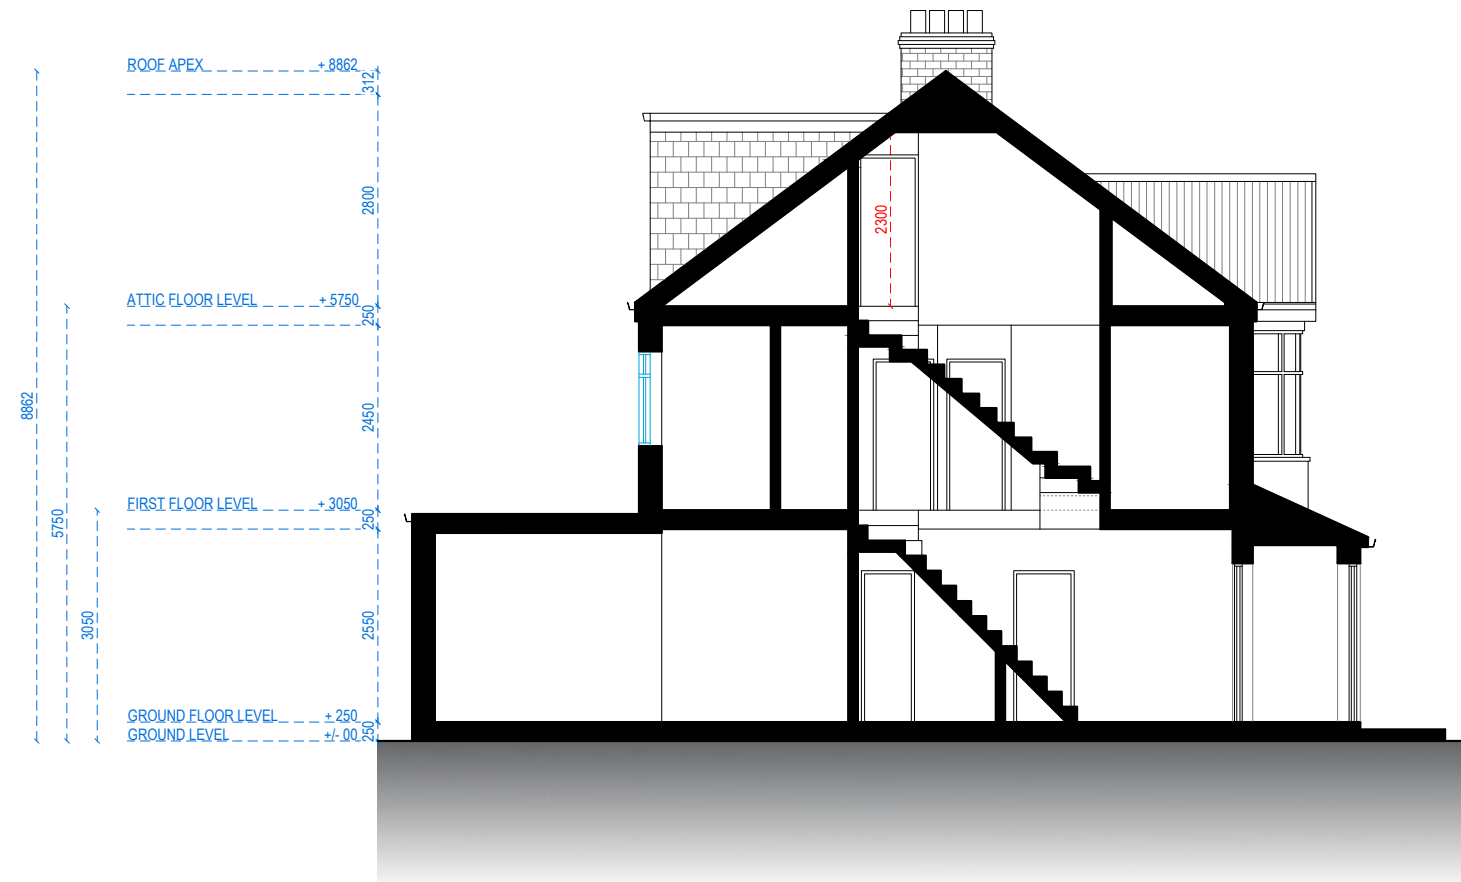

SECTION A-A



Address - Unit 4, Grosvenor Way, London E5 9ND
Phone - 020 3781 8008
E-mail - office@redwoodsprojects.co.uk
Web - www.redwoodsprojects.co.uk

Any errors on Dimensions to be reported to the
Architect prior to commencement of Works.
Dimensions and areas are based on survey information.
This drawing is copyright © Redwoods Projects.
All dimensions to be checked on site Prior work.

REFERENCE: 2 CHALFONT ROAD, GREATER LONDON, UB3 3BU, GB

TITLE: PROPOSED DRAWINGS
SECTIONS

PROJECT No 2227 DATE: 22-07-2024

SHEET No P 05

0 1 2 5m scale 1:100 @A3

NOTES:

DRAWN BY PJDV

EDITED BY