

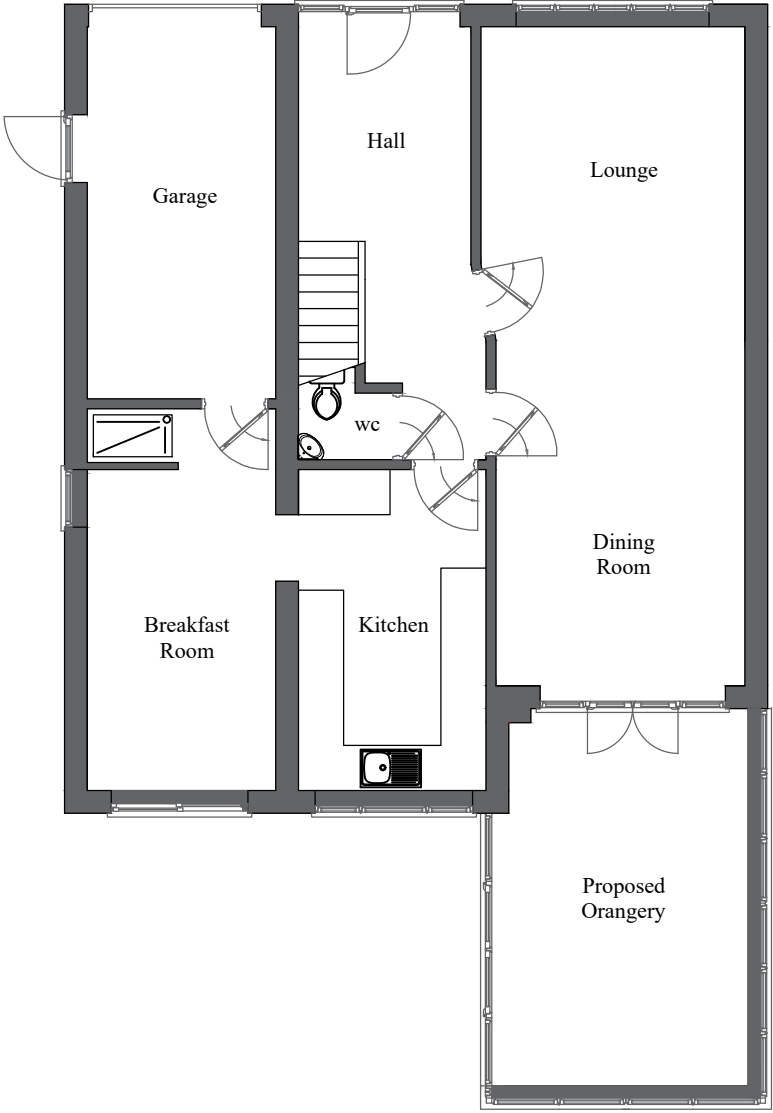



PROPOSED GROUND FLOOR PLAN

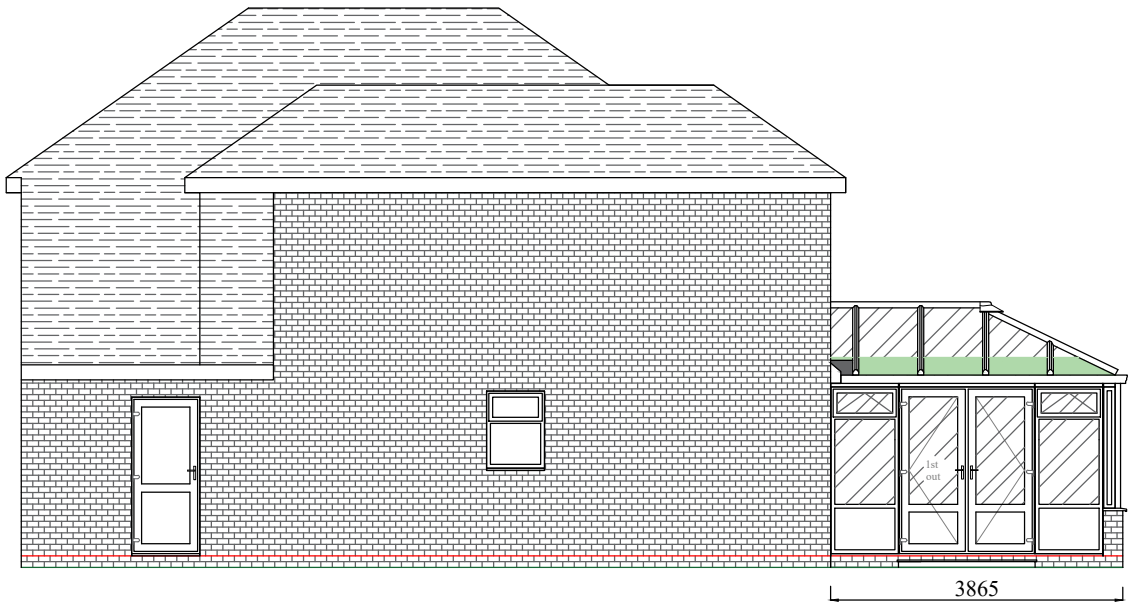


PROPOSED ROOF PLAN

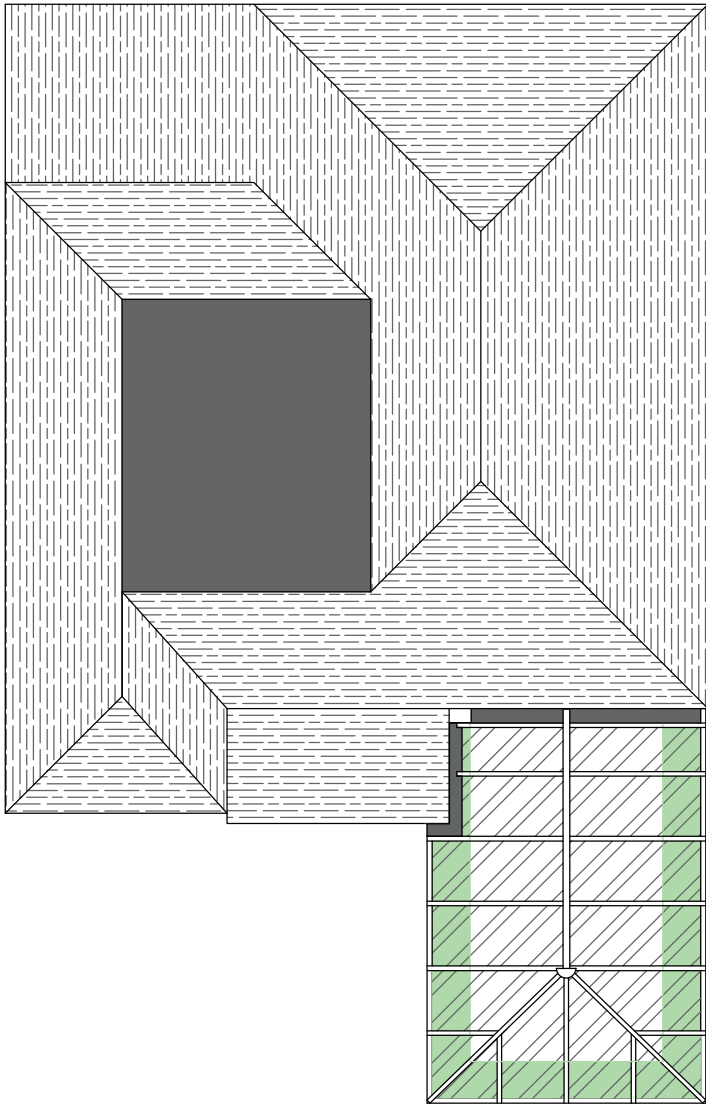

PROPOSED SIDE ELEVATION

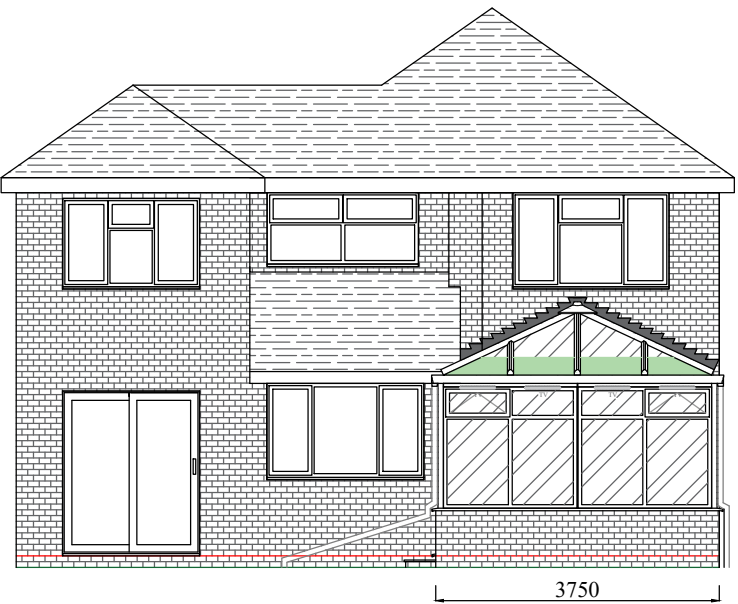

PROPOSED REAR ELEVATION

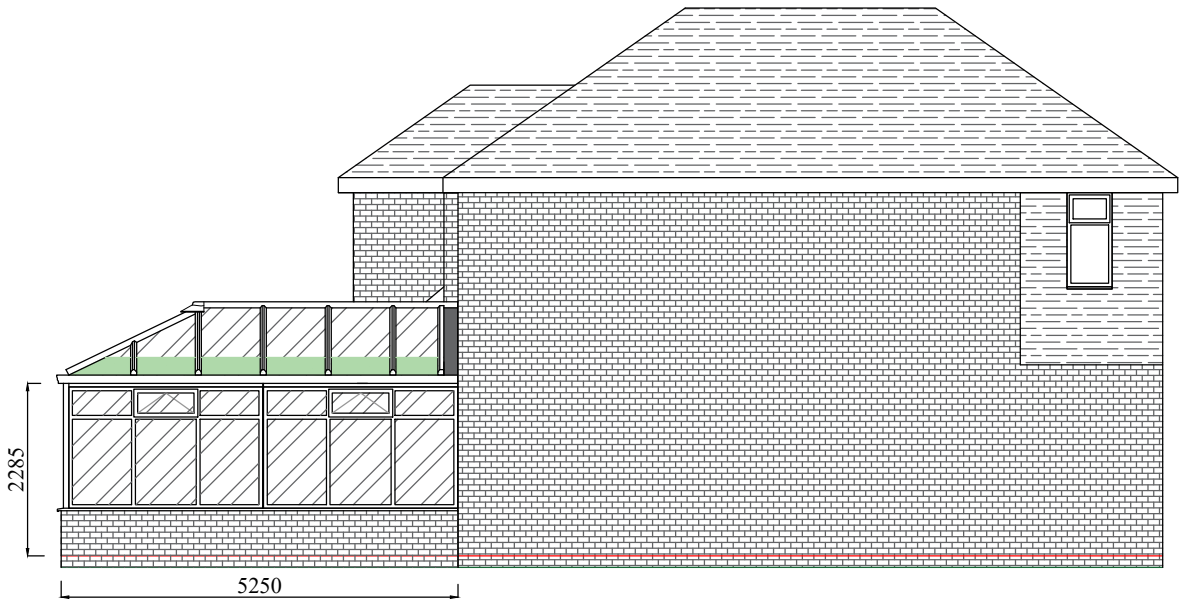

PROPOSED SIDE ELEVATION

ADDRESS: 180 Swakeleys Rd  
Ickenham  
UB10 8AZ  
Mr & Mrs Bakshi

PROJECT TITLE :  
PROPOSED ELEVATIONS & FLOOR PLAN

Drawing No : 002

Scale 1:100  
(Produced on A2 Paper)

