


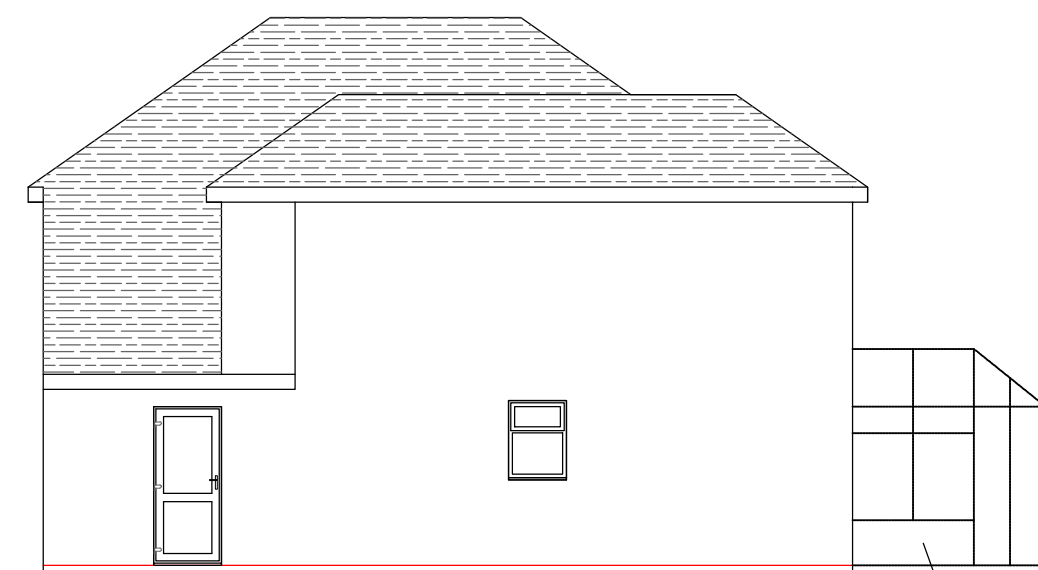


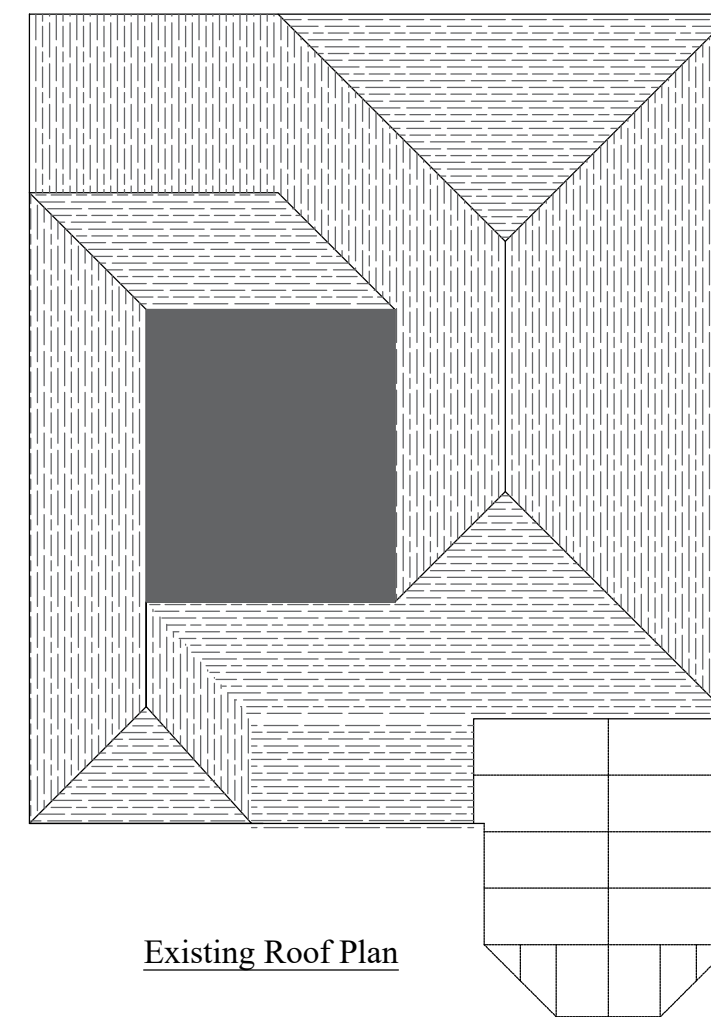

Outline of existing conservatory
to be removed

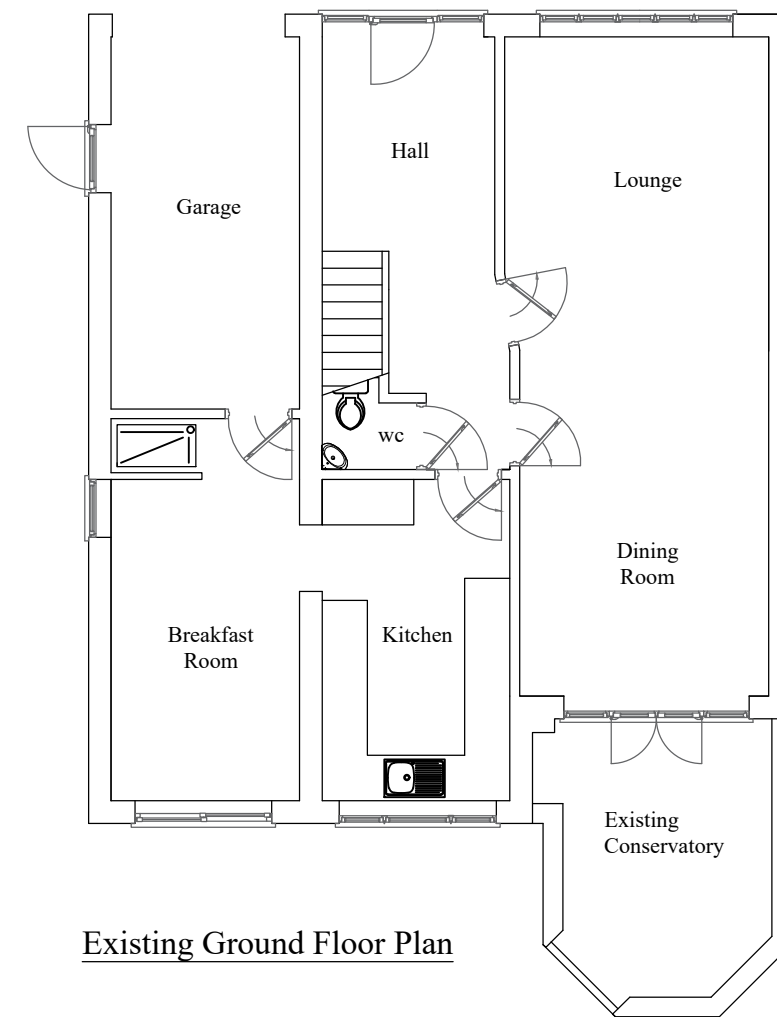

Outline of existing conservatory
to be removed

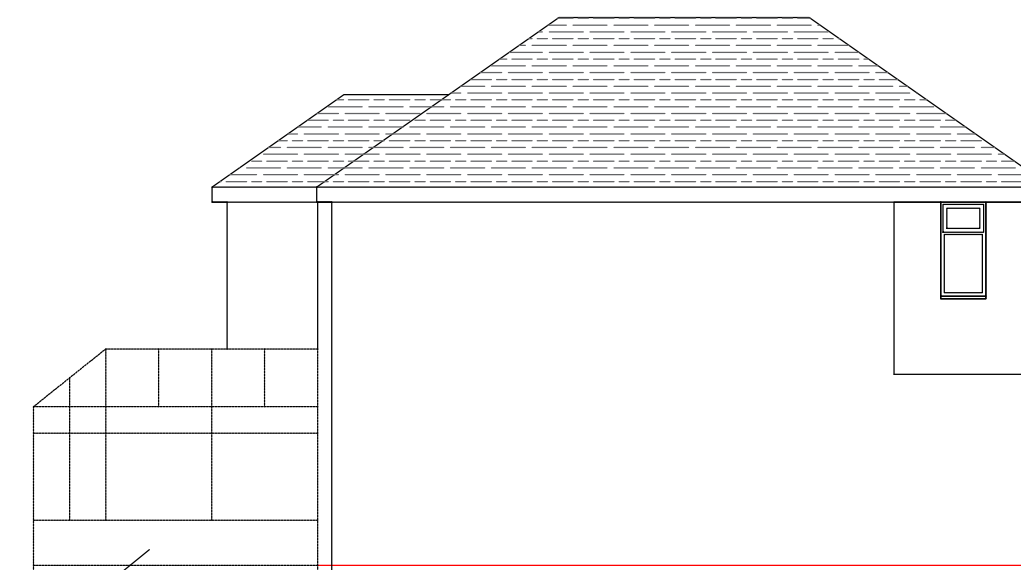

ADDRESS: 180 Swakeleys Rd
Ickenham
UB10 8AZ
Mr & Mrs Bakshi

PROJECT TITLE :
EXISTING ELEVATIONS & FLOOR PLAN

Drawing No : 001

Scale 1:100
(Produced on A2 Paper)



12
11
10
9
8
7
6
5
4
3
2
1

Scale Bar
1:100
(metres)

(Produced on A2 Paper) Scale - 1:100

0 1 2 3 4 5 6 7 8 9 10 11 12