

Unit 01 - 3 bedrooms


Unit 02 - 3 bedrooms

Unit 03 - 2 bedrooms

Unit 04 - 2 bedrooms

Unit 05 - 1 bedrooms

All units to comply with Policy D6
of the London Plan 2021

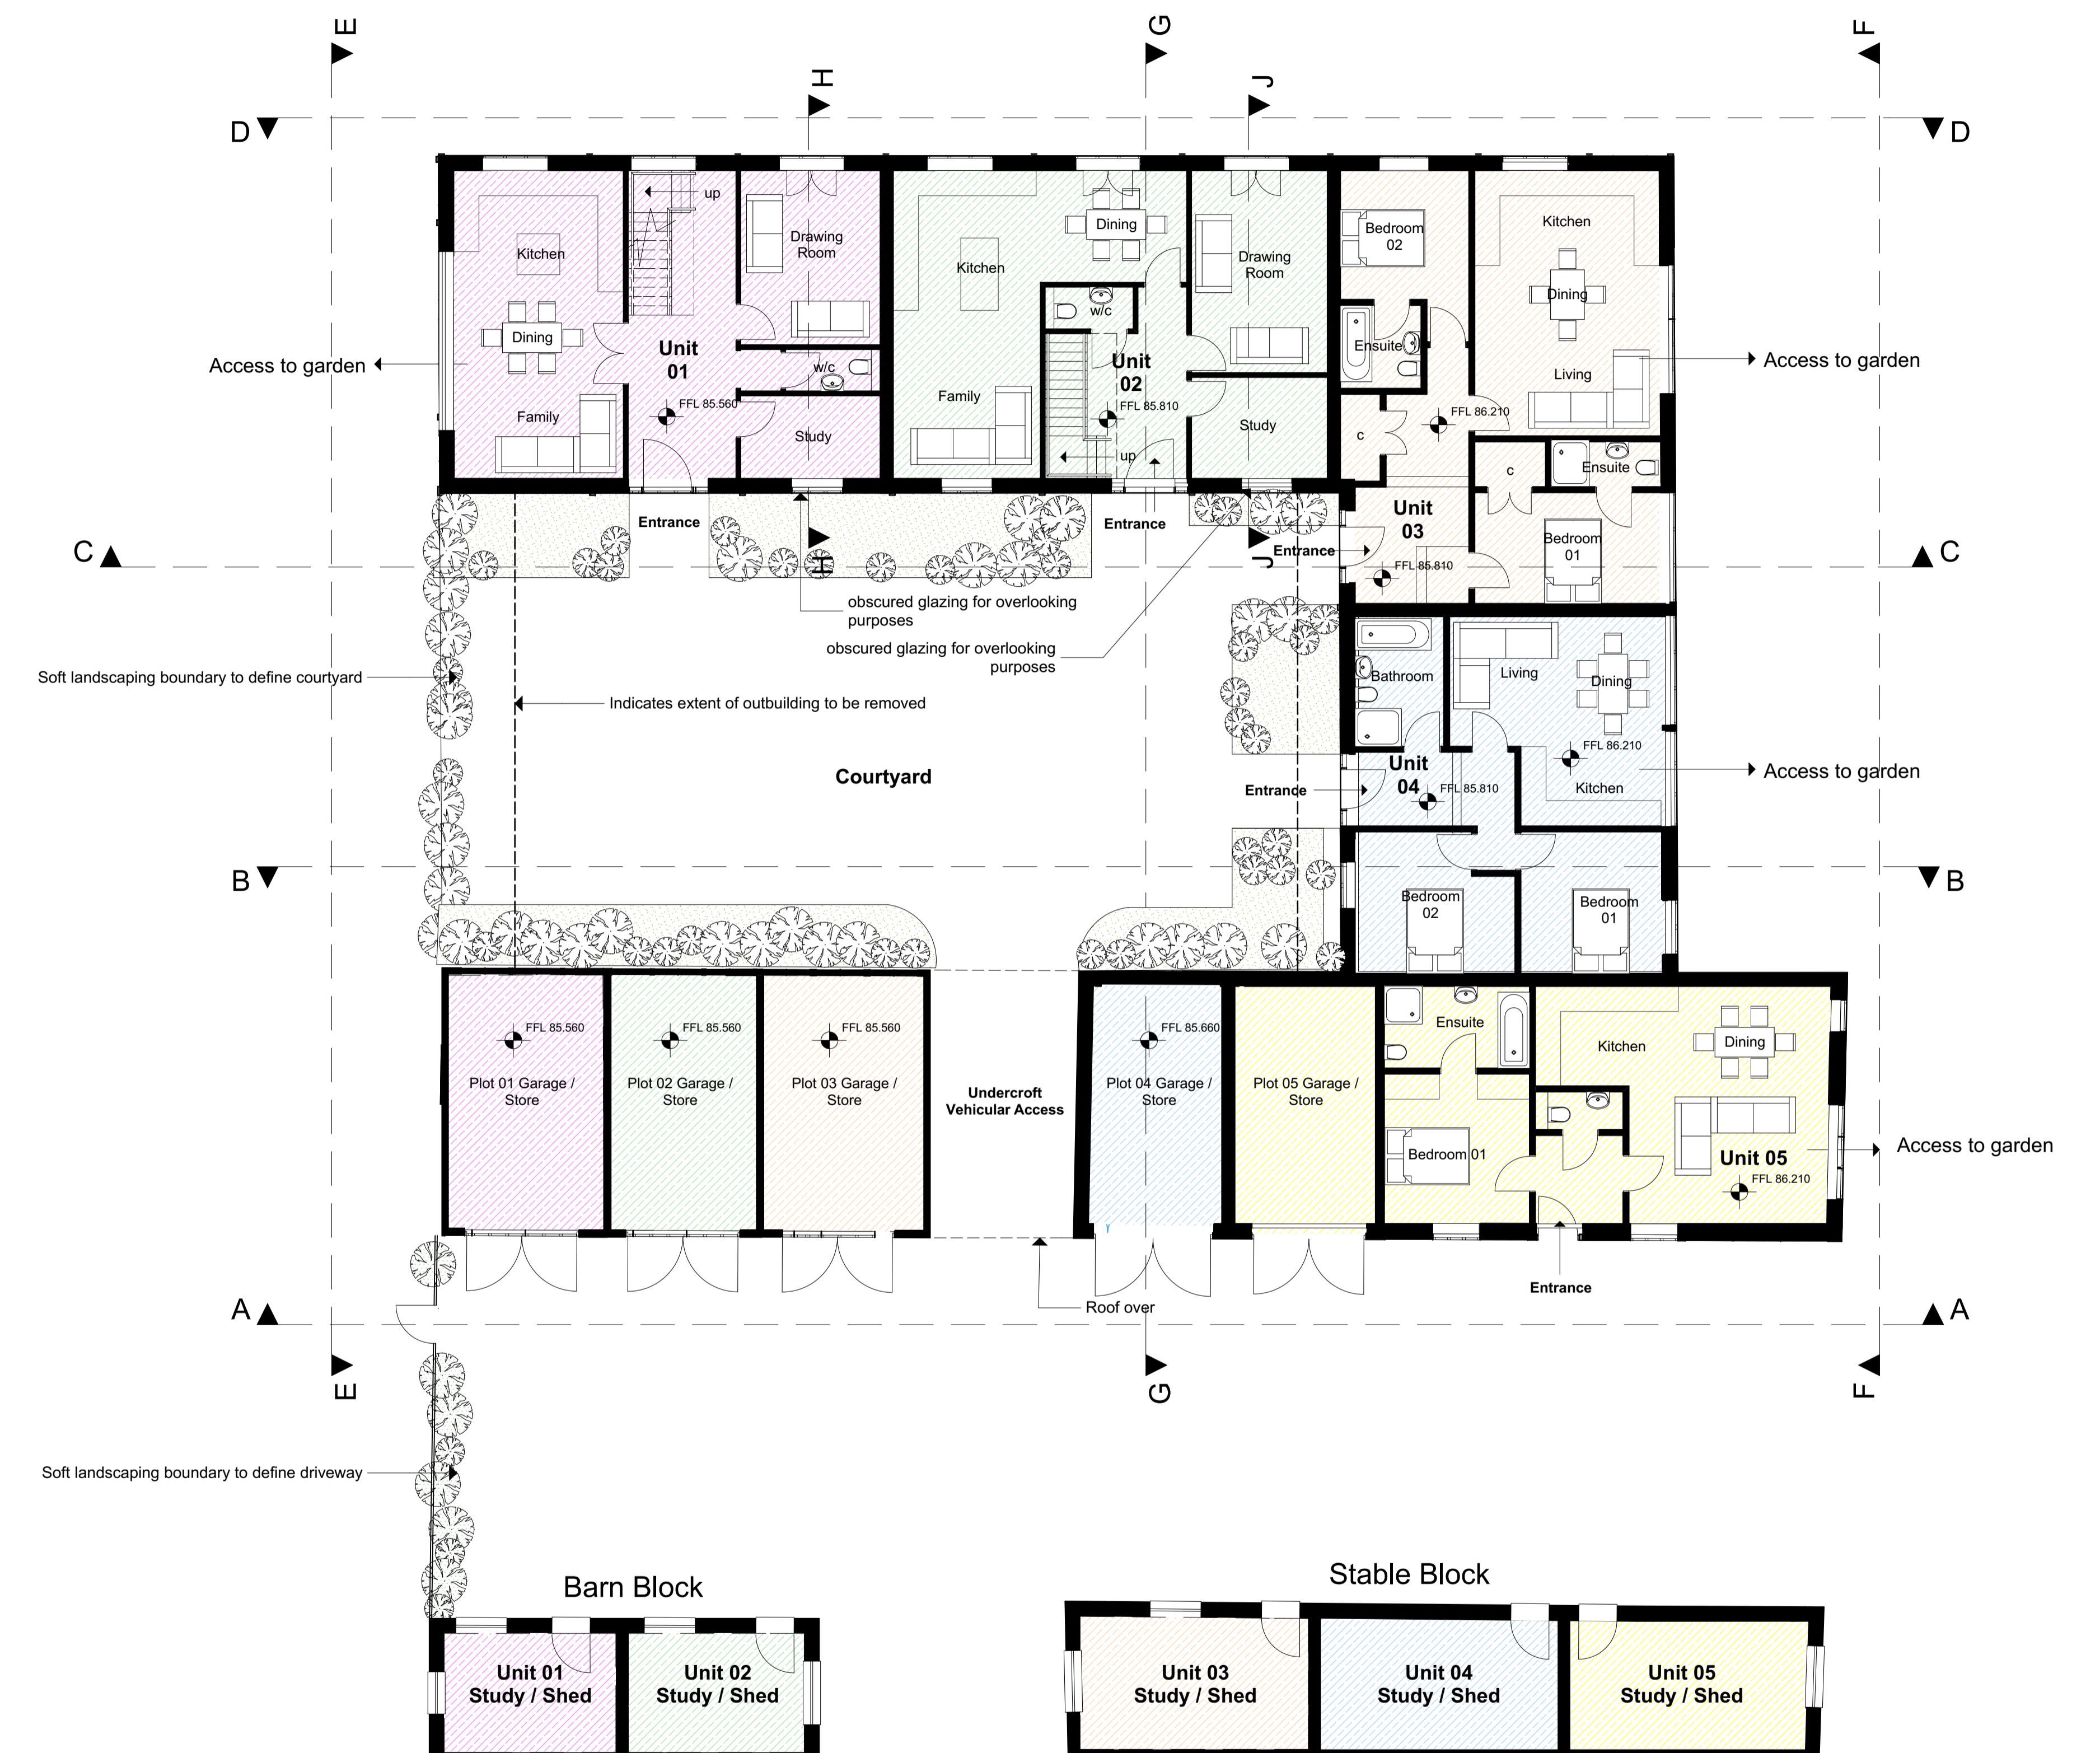

01 Proposed Ground Floor Plan
1:100

Metres (m) @
A1 1:100 0 1 2 3 4 5 6 7 8 9 10 15

A Revision to unit 4 layout 02/08/2023
Rev Reason Date
Scales @ A1 Project No.
1:100 228

Status Purpose of Issue
PLANNING

PFG DESIGN
ARCHITECTS + DESIGNERS

Nickron House, Bury Lane, Rickmansworth, Herts. WD3 1DS
01923 712151 info@pfgdesign.co.uk www.pfgdesign.co.uk

Project Name
Primrose Barns, Harefield

Layout Title
Proposed Ground Floor Plan

Client
SDH Limited

Drawing Number
2022/228/103A