

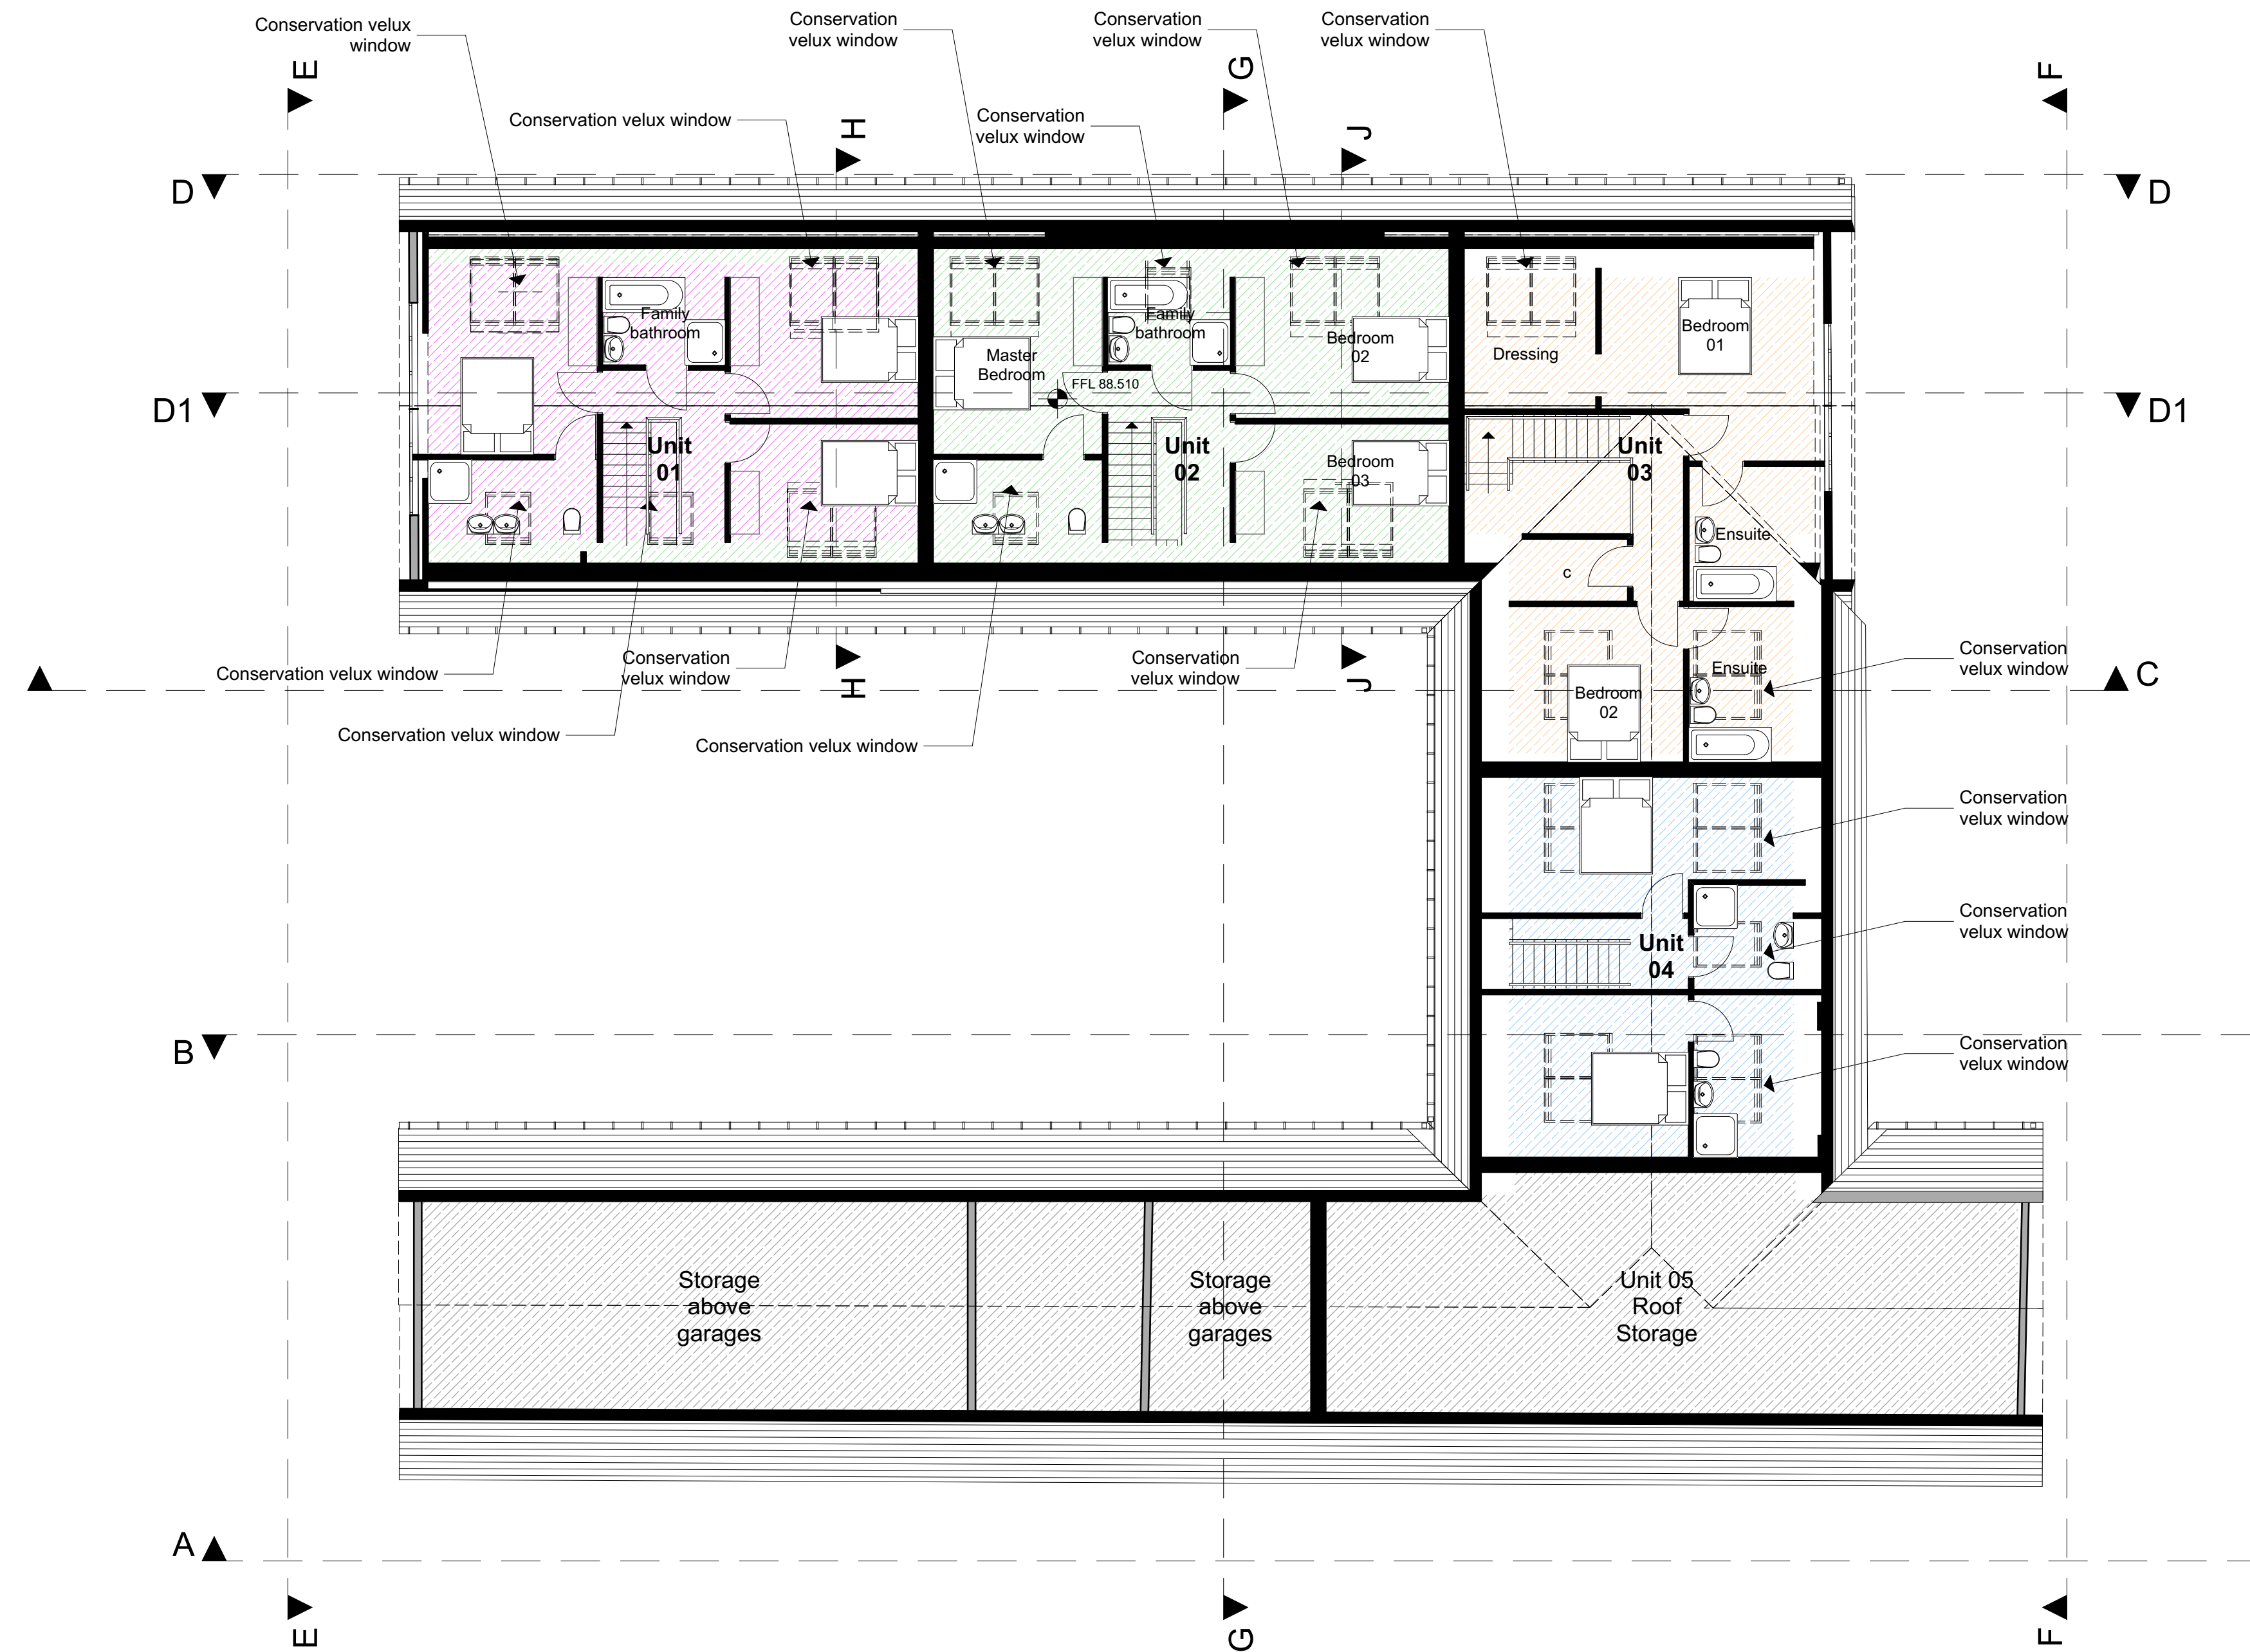
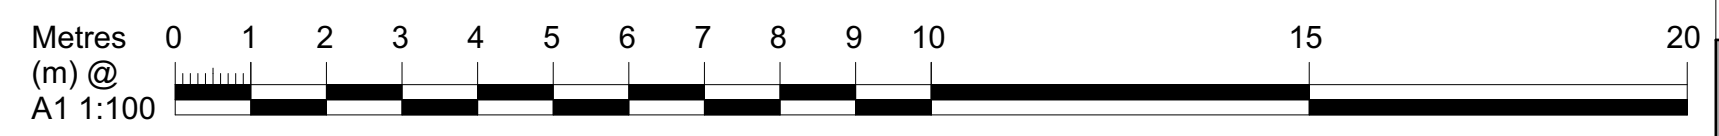


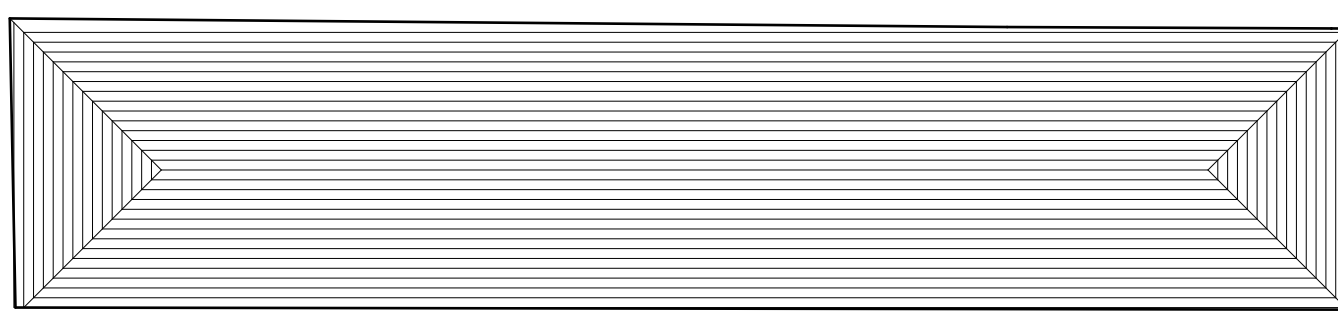

01 Proposed First Floor Plan
1:100

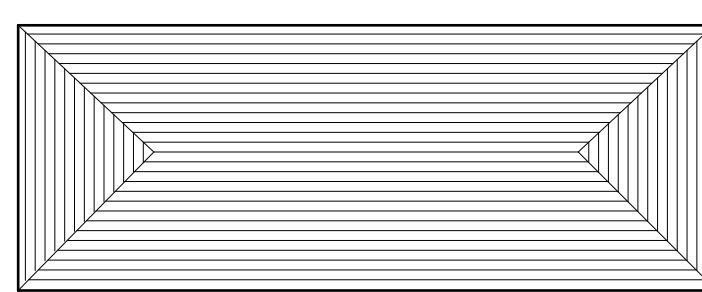


Notes
This document and its design content is copyright ©. It shall be read in conjunction with all other associated project information including models, specifications, schedules and related consultants documents. Do not scale from documents. All dimensions to be checked on site. Immediately report any discrepancies, errors or omissions on this document to the Originator. If in doubt ASK.
####

- Unit 01 - 3 bedrooms
- Unit 02 - 3 bedrooms

All units to comply with Policy D6 of the London Plan 2021

In addition to the hazards/risks normally associated with the types of work proposed, it is assumed that all works on this drawing will be carried out by a competent contractor working, where appropriate, to an appropriate method statement.

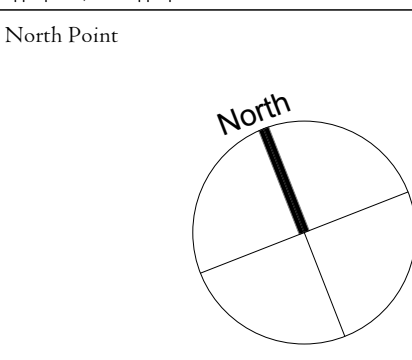

Scale Bar

Rev	Reason	Date
Scales @ A1		Project No. 228

Status	Purpose of Issue
	PLANNING

PFG DESIGN
ARCHITECTS + DESIGNERS

Nickron House, Bury Lane, Rickmansworth, Herts. WD3 1DS
01923 712151 info@pfgdesign.co.uk www.pfgdesign.co.uk

Project Name
Primrose Barns, Harefield

Layout Title
Proposed First Floor Plan

Client
SDH Limited

Drawing Number
2022/228/104A