
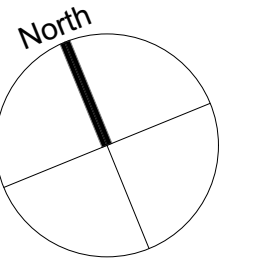


General notes
This document and its design content is copyright ©. It shall be read in conjunction with all other associated project information including models, specifications, schedules and related consultants documents. Do not scale from documents. All dimensions to be checked on site. Immediately report any discrepancies, errors or omissions on this document to the Originator. If in doubt ASK.

North

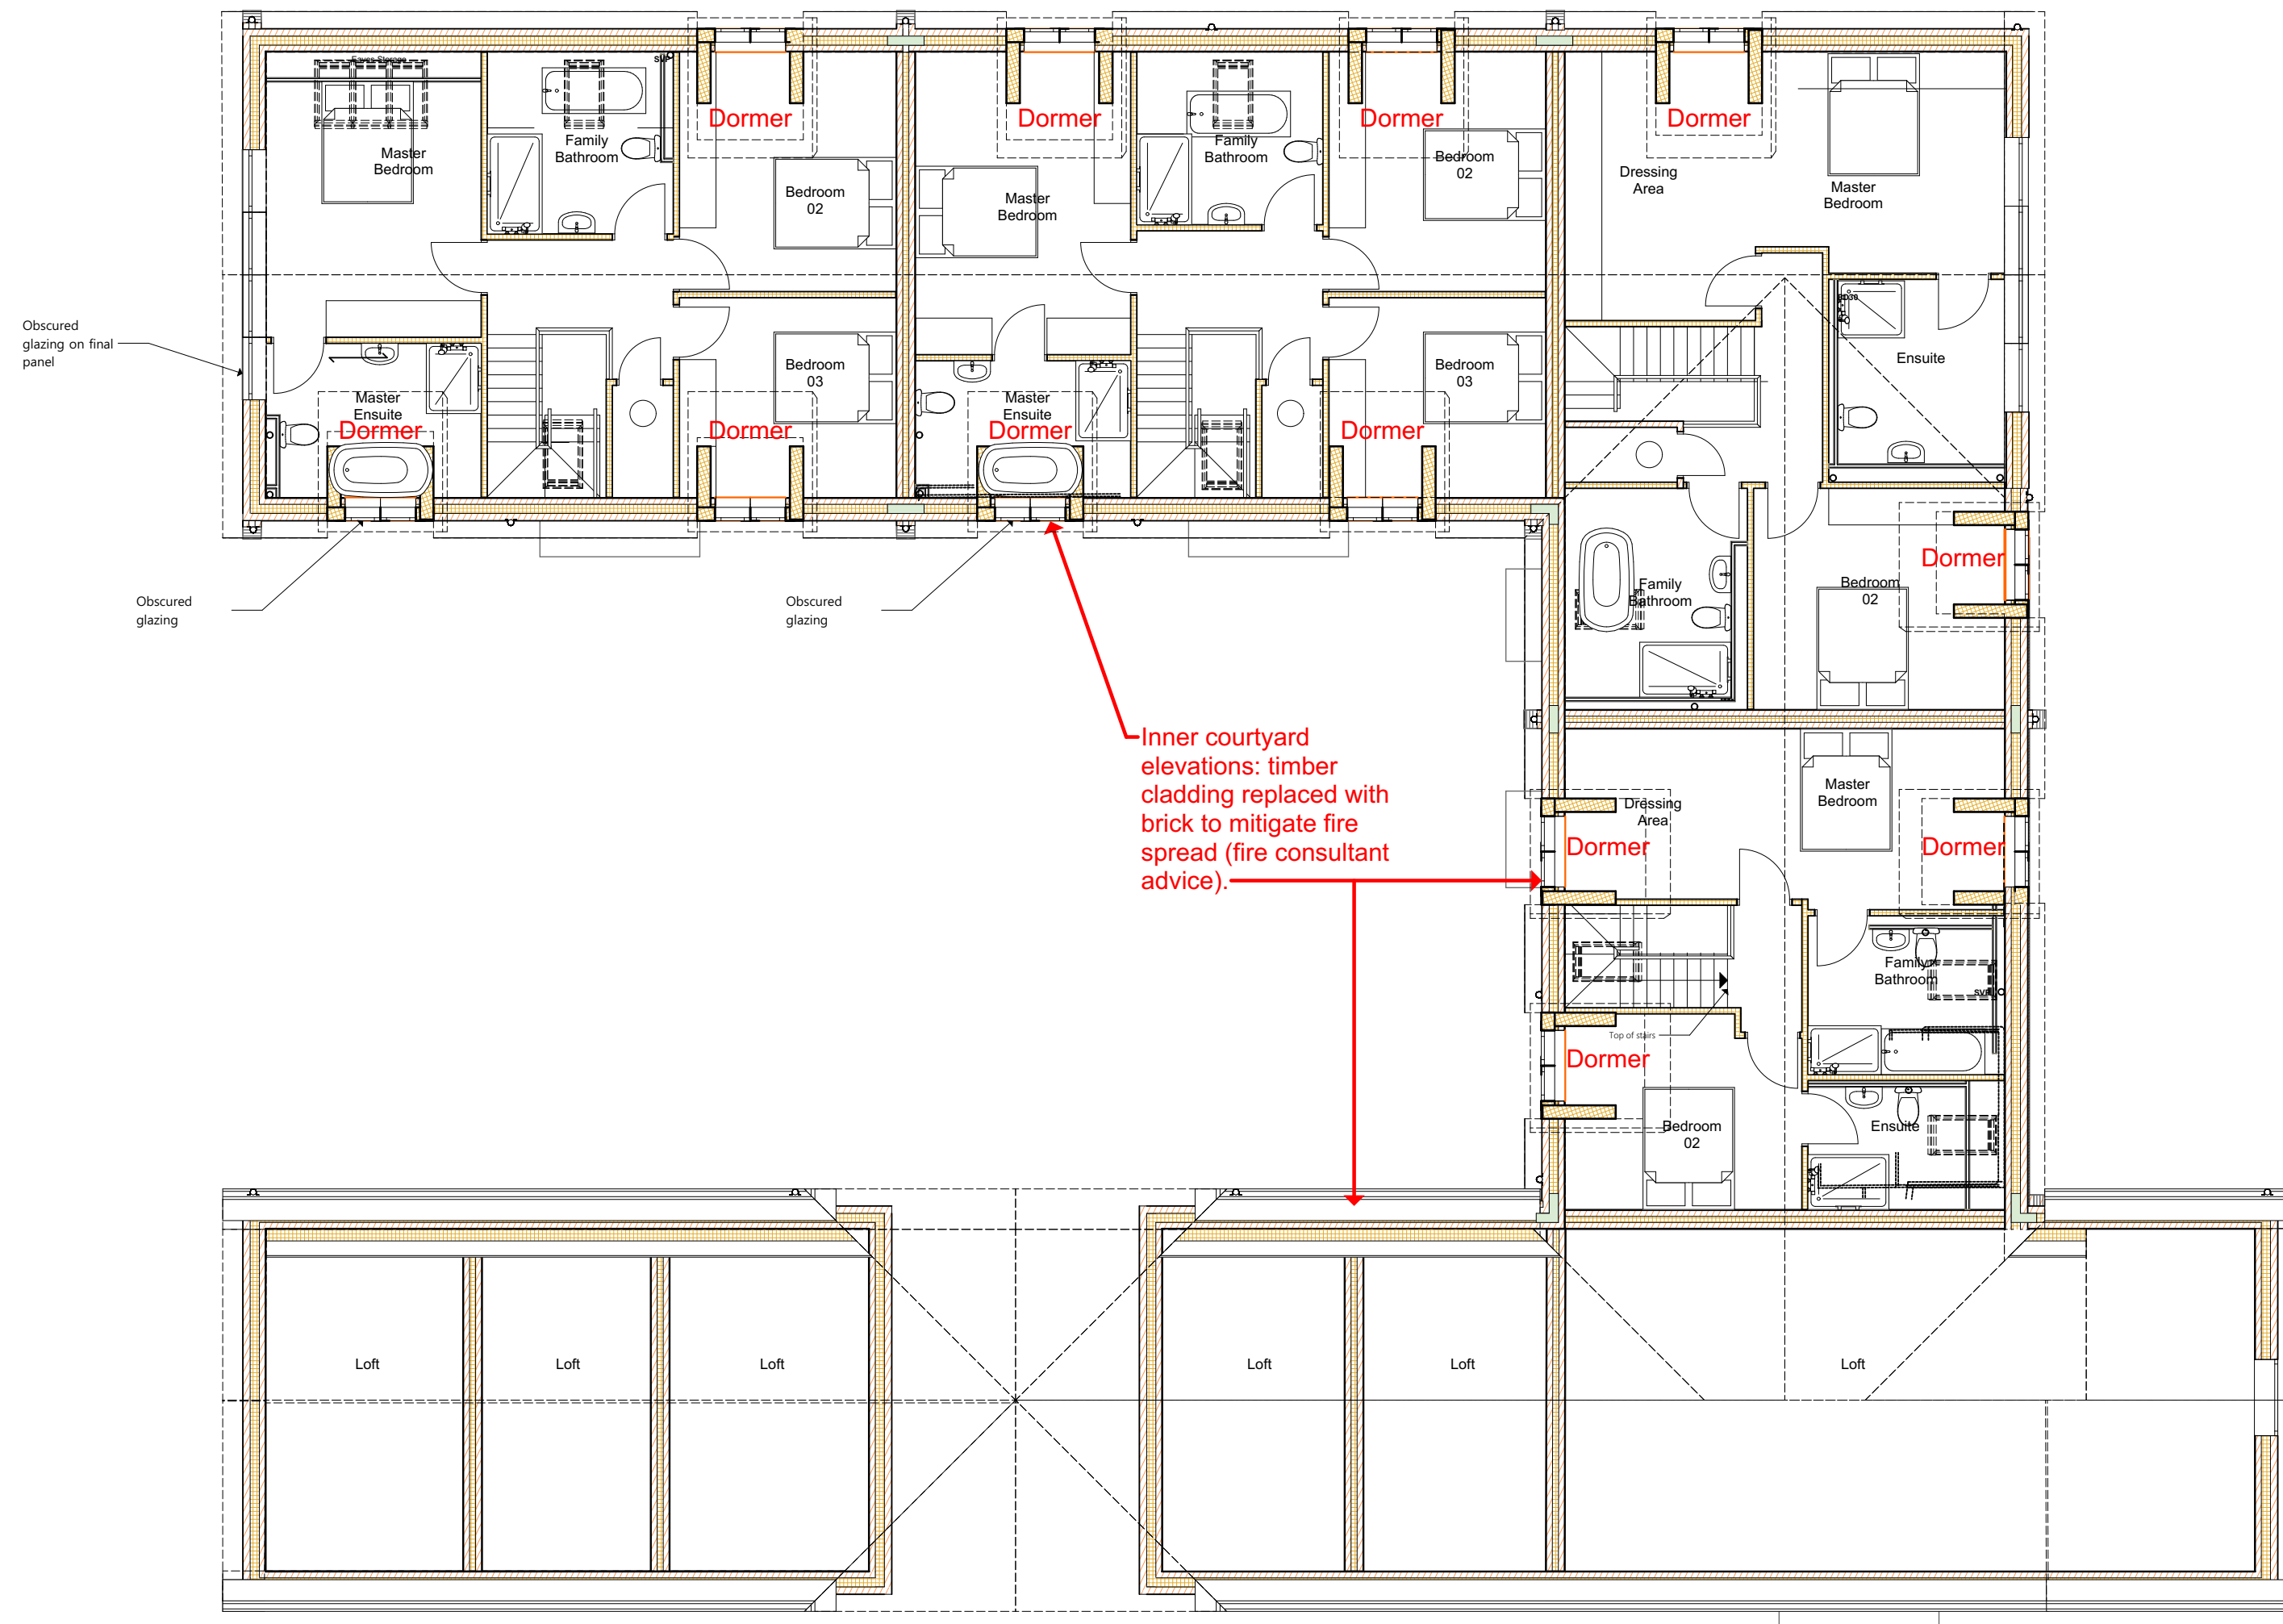

Scale Bar

[illegible]

A	Planning drawing updates	14.07.26
Rev	Reason	Date

Scales @ A1 1:100	Project No. 326
----------------------	--------------------

Status	Purpose of Issue
	PLANNING

**PFG
Design.**

ARCHITECTS + DESIGNERS

www.pfgdesign.co.uk info@pfgdesign.co.uk

RIBA  arb Architects Registration Board

Project Name
Weybeards Barns, Hill End Road, Harefield

Layout Title
Proposed First Floor Plan_REV A

Client
SHD Limited

Drawing Number
2025/326/103

01 Proposed First Floor Plans
1:100

